


Map of
Mrs Regina Sibila's Sub Division
The City of Massillon

Being a Sub Division of the $4\frac{1}{100}$ Acres conveyed to Nicholas Sibila by George Harsh in a deed recorded Volume 74 page 134 Stark Co Records
Mill Street is 60 feet wide as established by ordinance of City Council September 24 1879 and recorded in Volume 2. page 91. Stark Co plats. Dimensions given are in feet and decimals and monuments set or found as indicated all of which I certify to be correct. Lots marked A and B are not included being now sold.

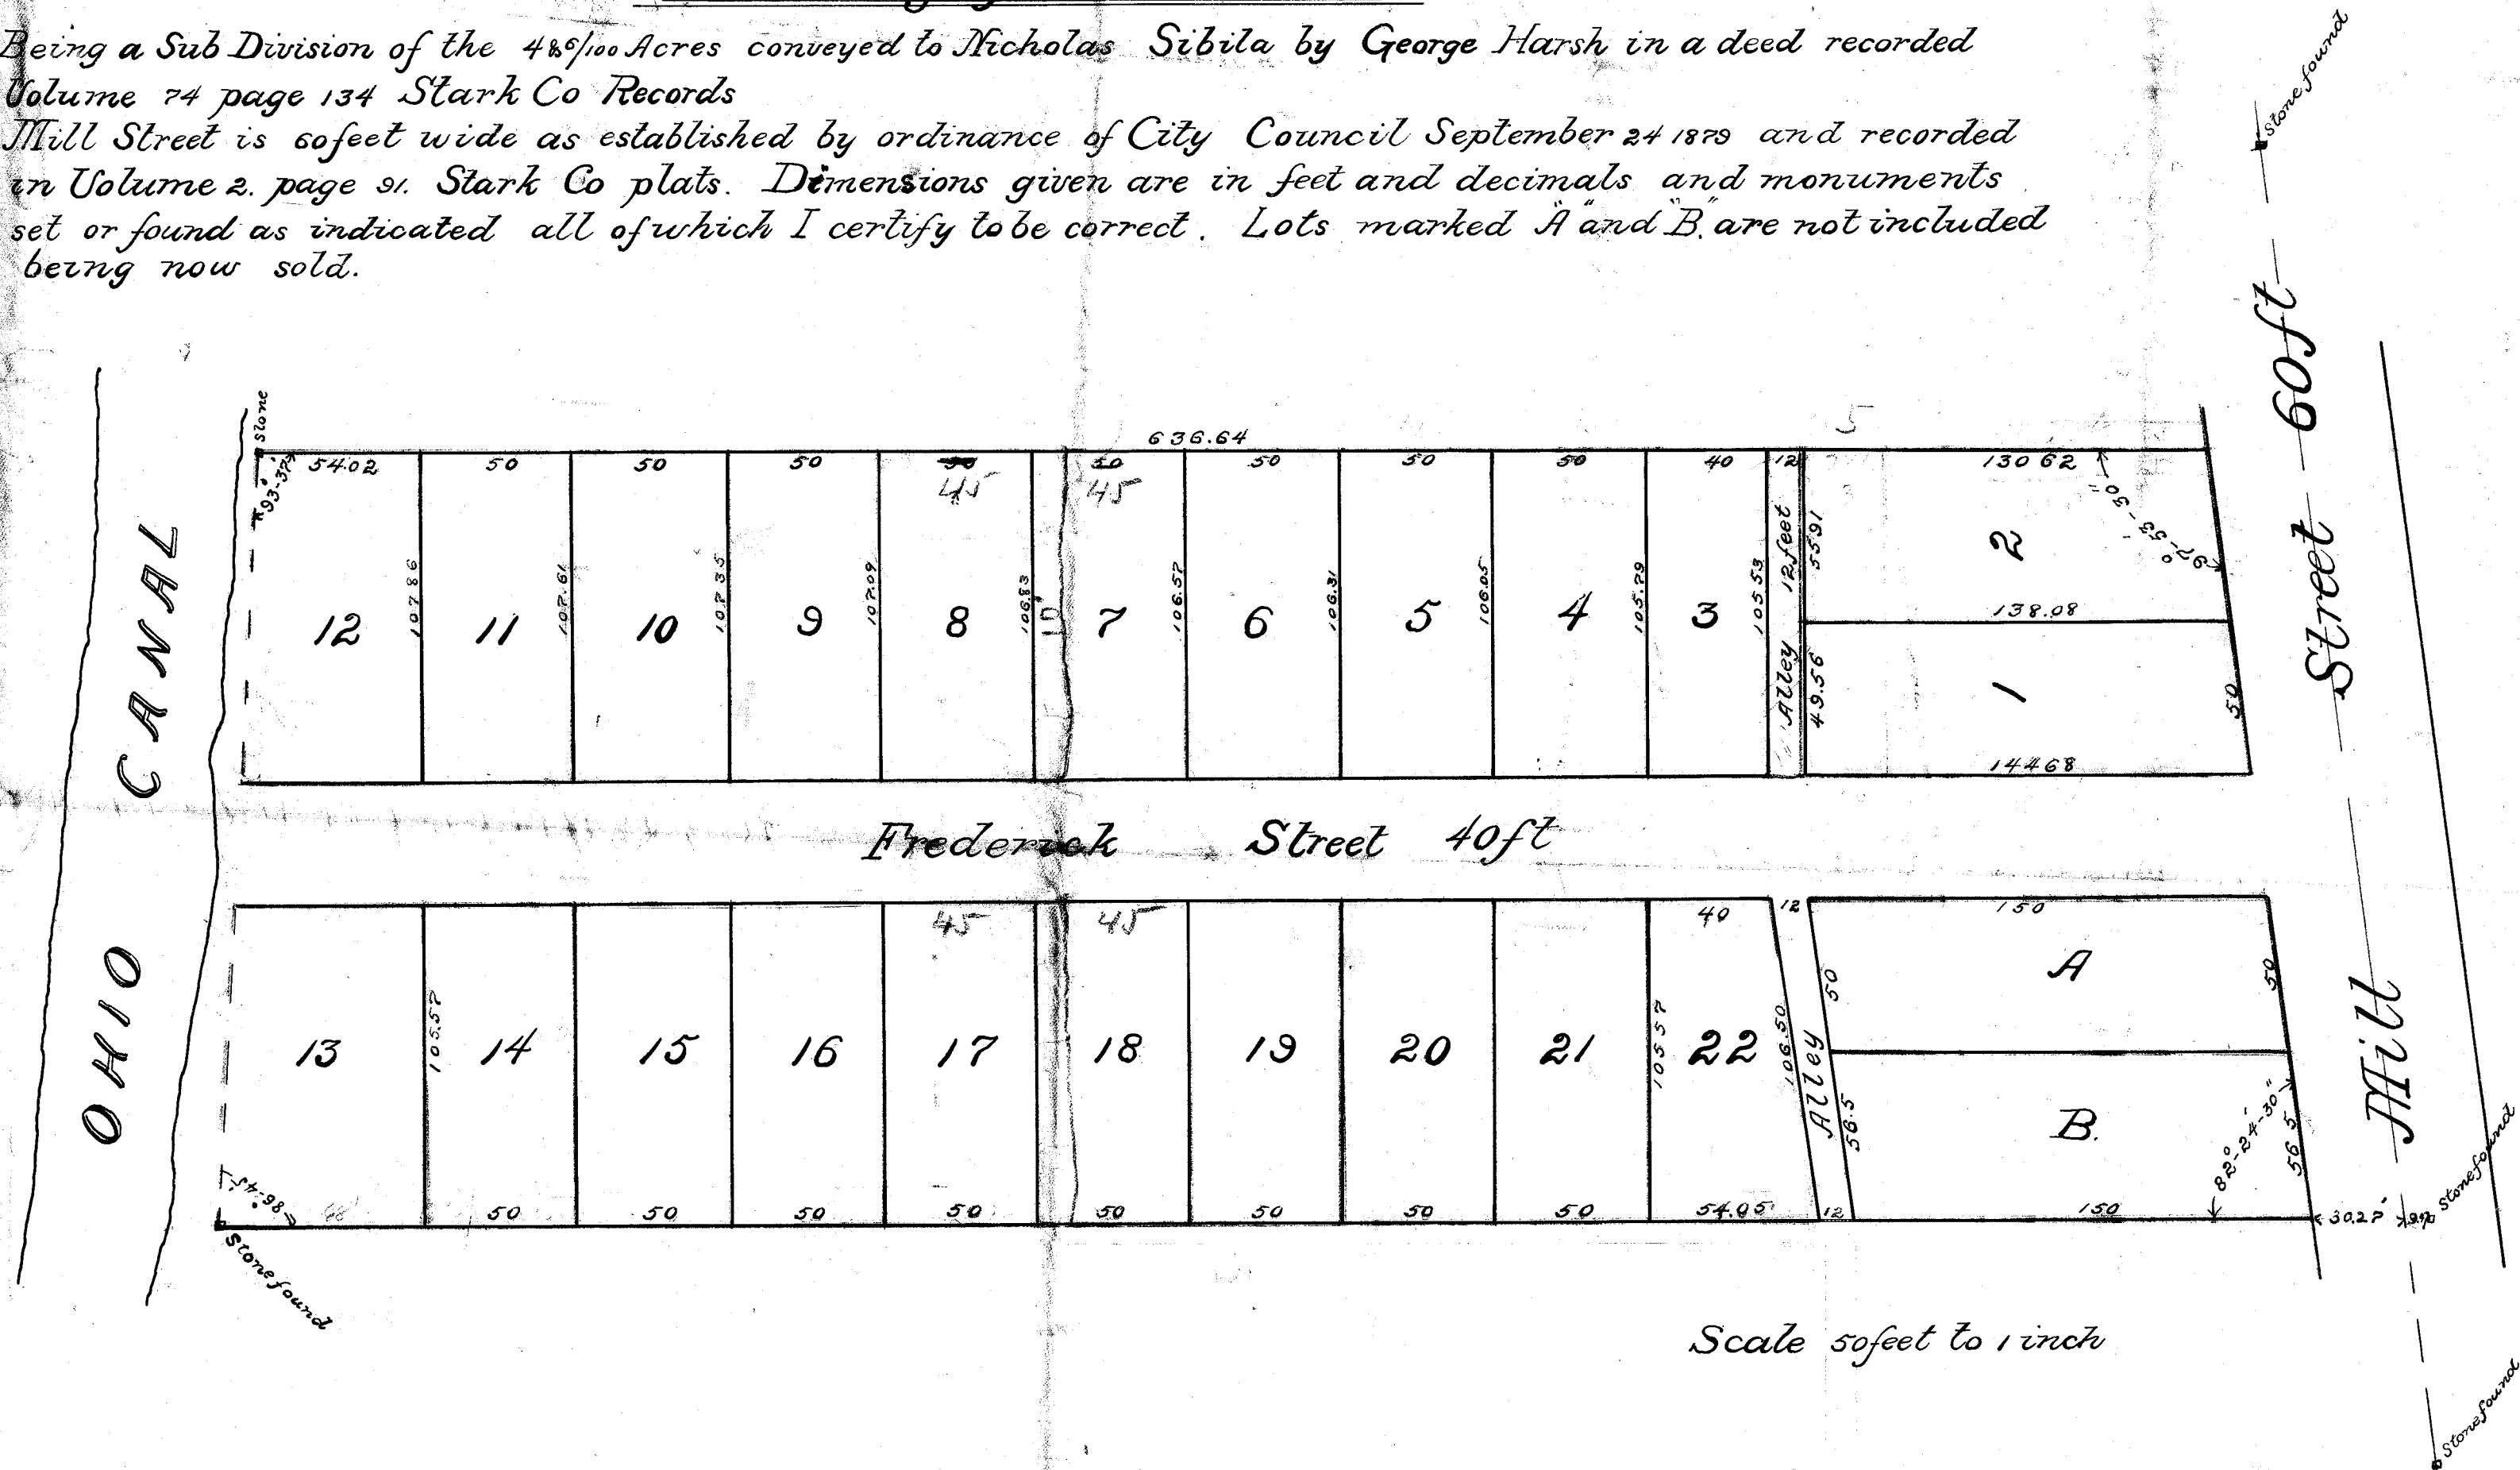

Know all men by these presents that I Regina Sibila owner of the lands delineated on the above plat do hereby acknowledge the making of the same to be my act and deed and I do hereby dedicate the Street and Alley herein set forth to public use forever
In testimony whereof I have hereunto set my hand this day of
Signed in the presence of

The above plat is hereby approved and the Street and Alley accepted by the Council of the City of Massillon Ohio this day of

City Clerk

State of Ohio Stark Co S.S.

Before the undersigned authority in and for said County personally appeared Regina Sibila owner of the above Sub Division who acknowledged the making and signing of the above plat to be her voluntary act and deed for the uses and purposes herein set forth