


PHILIP WENDLING'S

Contribution to

MASSILLON, OHIO.

Laid out in the N.W. Qr. of Sec. 18, Twp. 10, R. 9.

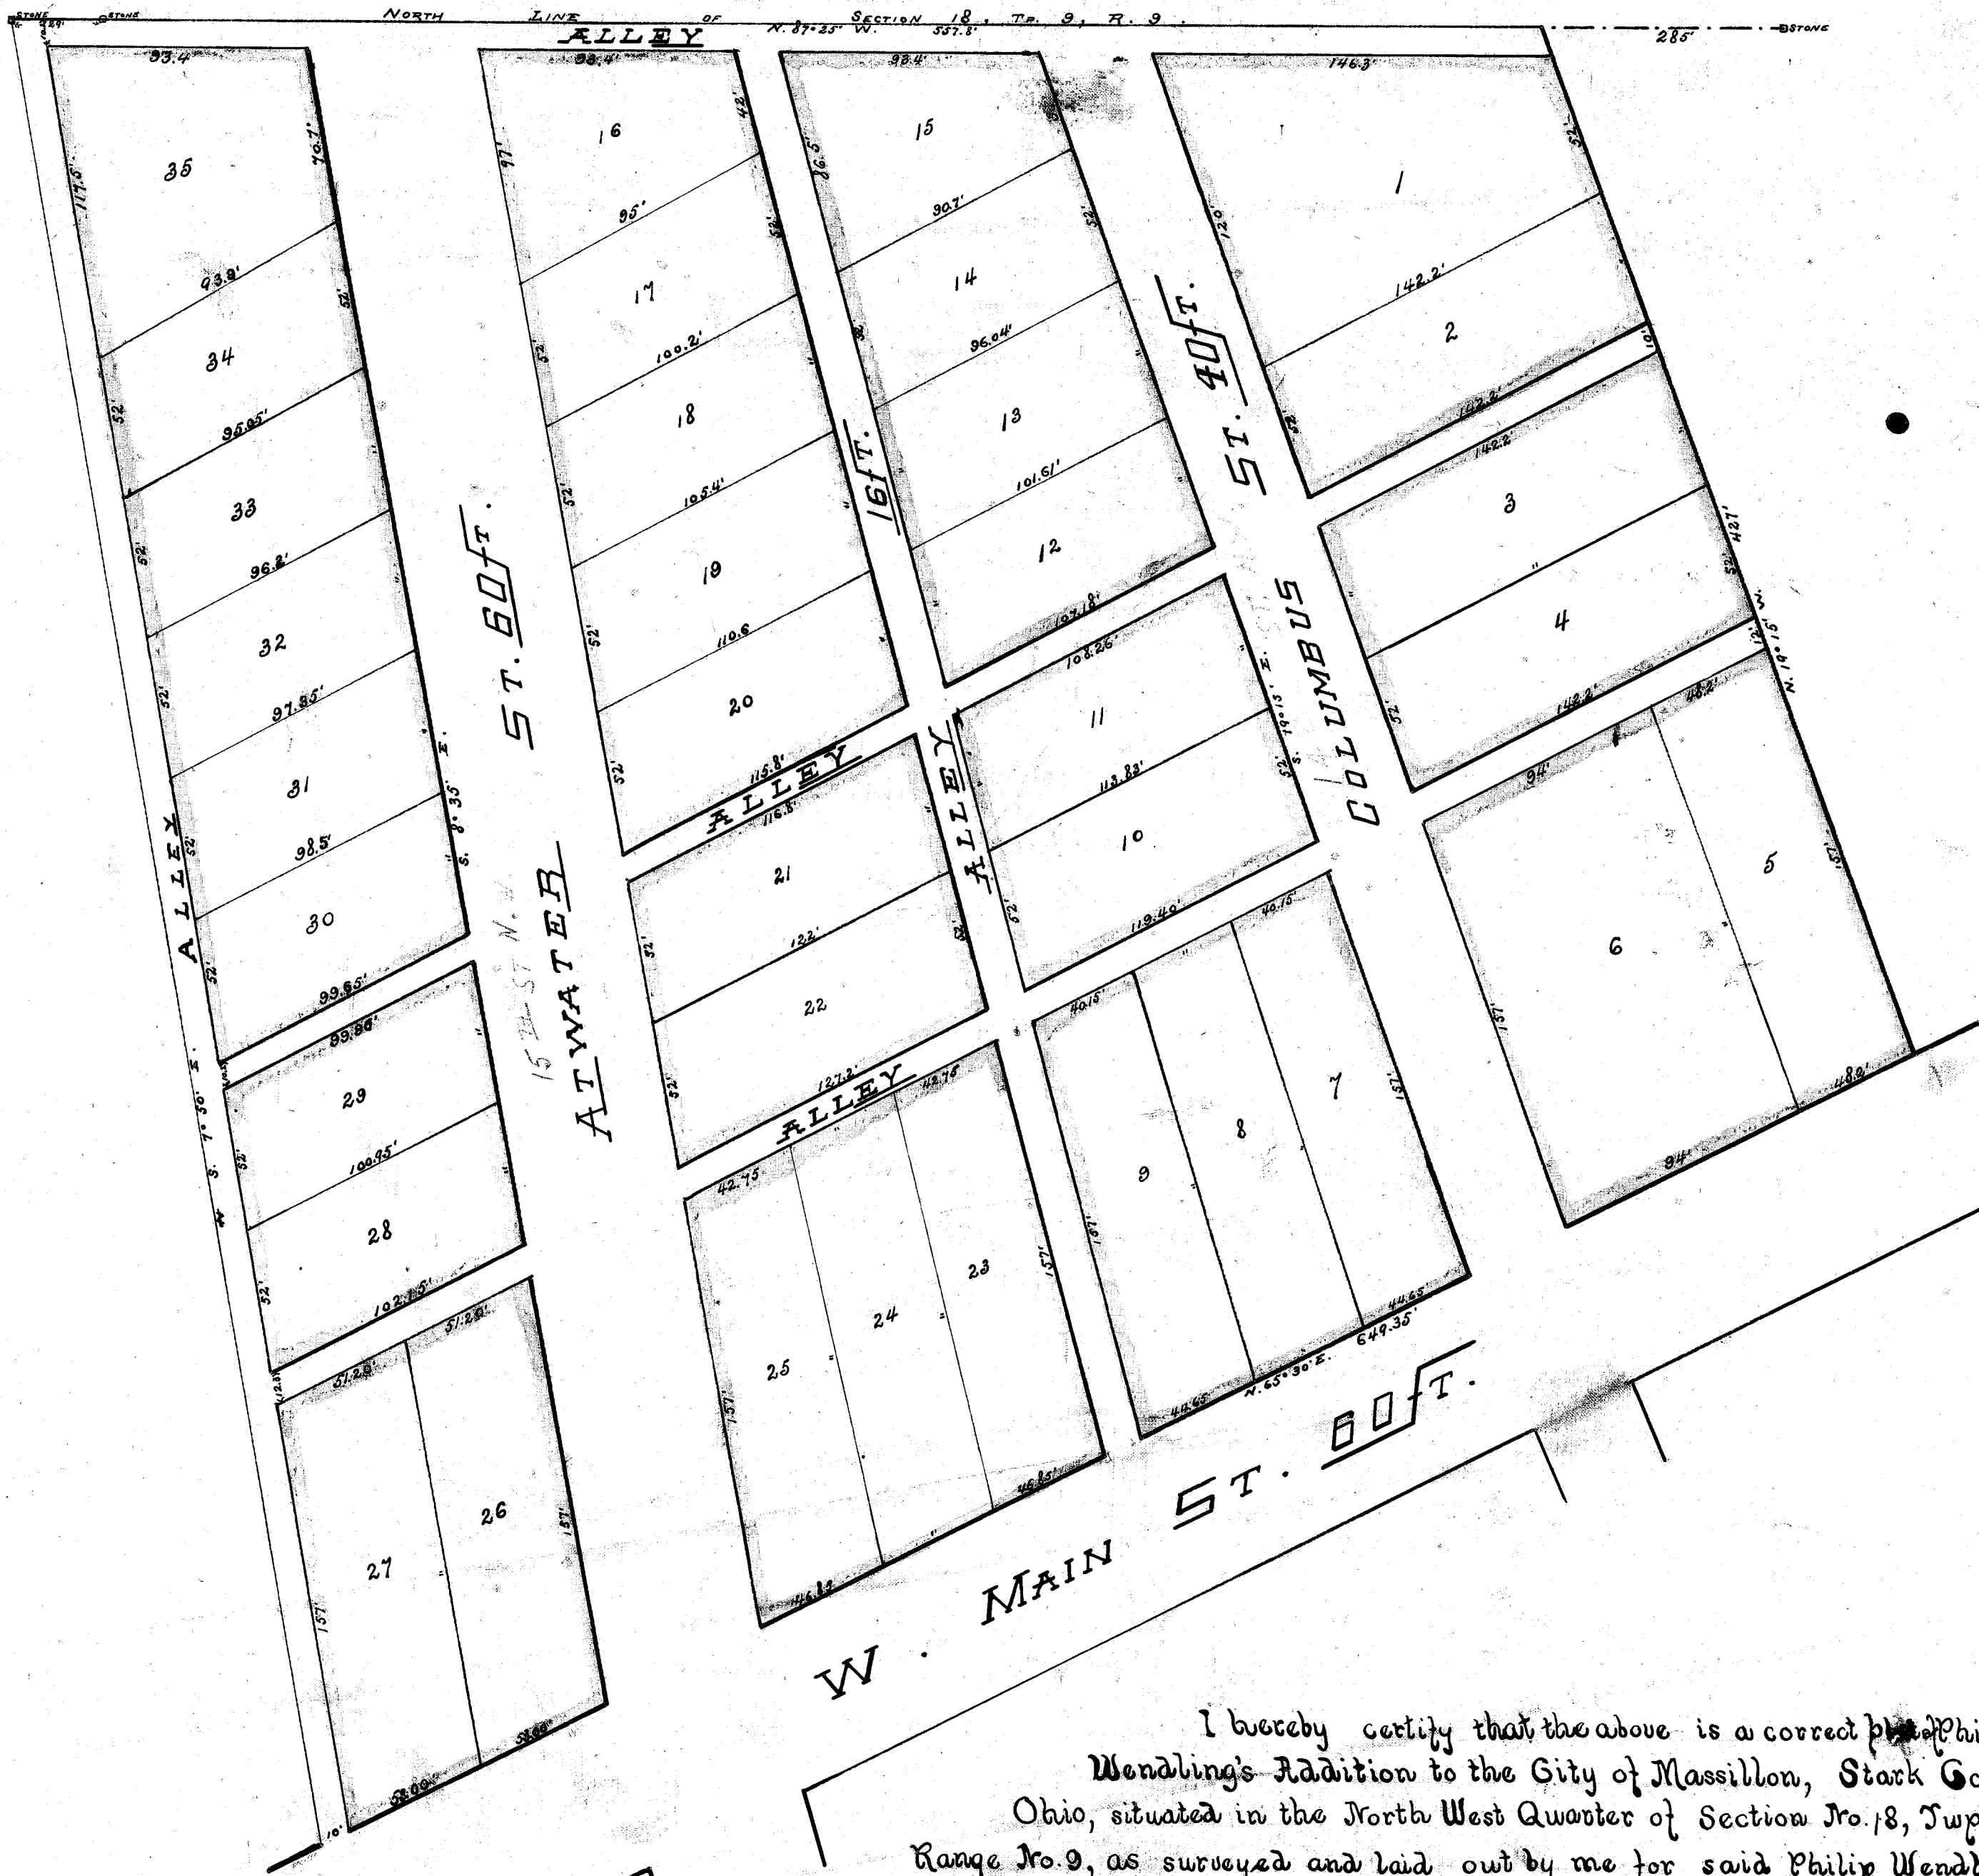

I hereby certify that the above is a correct plat of Philip Wendling's Addition to the City of Massillon, Stark County, Ohio, situated in the North West Quarter of Section No. 18, Twp. No. 10, Range No. 9, as surveyed and laid out by me for said Philip Wendling Sept. 1 and August 1, A.D. 1893.

Chas. D. Niel Surveyor.

Know all Men by these presents, that I, Philip Wendling, proprietor of the lands delineated on the above plat, do hereby certify that I caused the same to be surveyed, laid out and platted as an Addition to the City of Massillon, Ohio, and that the same is my free act and deed, and I do hereby dedicate the streets and alleys shown thereon to Public Use forever.

State of Ohio,

Stark County, ss. Before me a Notary Public, in and for said County, personally came the above named Philip Wendling, who being duly sworn, acknowledged the signing of the above plat and deed of dedication to be his free act and deed according to law.

In witness whereof I hereunto set my hand and official seal this 11th day of August A.D. 1893.

Massillon, Ohio.

A.D. 1893

The above plat of Philip Wendling's Addition was passed by the City Council of the above named City on Sept. 1, 1893.

Entered for Transfer January 1, A.D. 1894.

Robert H. Day
Notary Public

City Clerk

Recorder