


15-72
296

McLAIN SUBDIVISION.
OF PT. OILWELL LOTS 3297 - 3298.
MASSILLON, OHIO

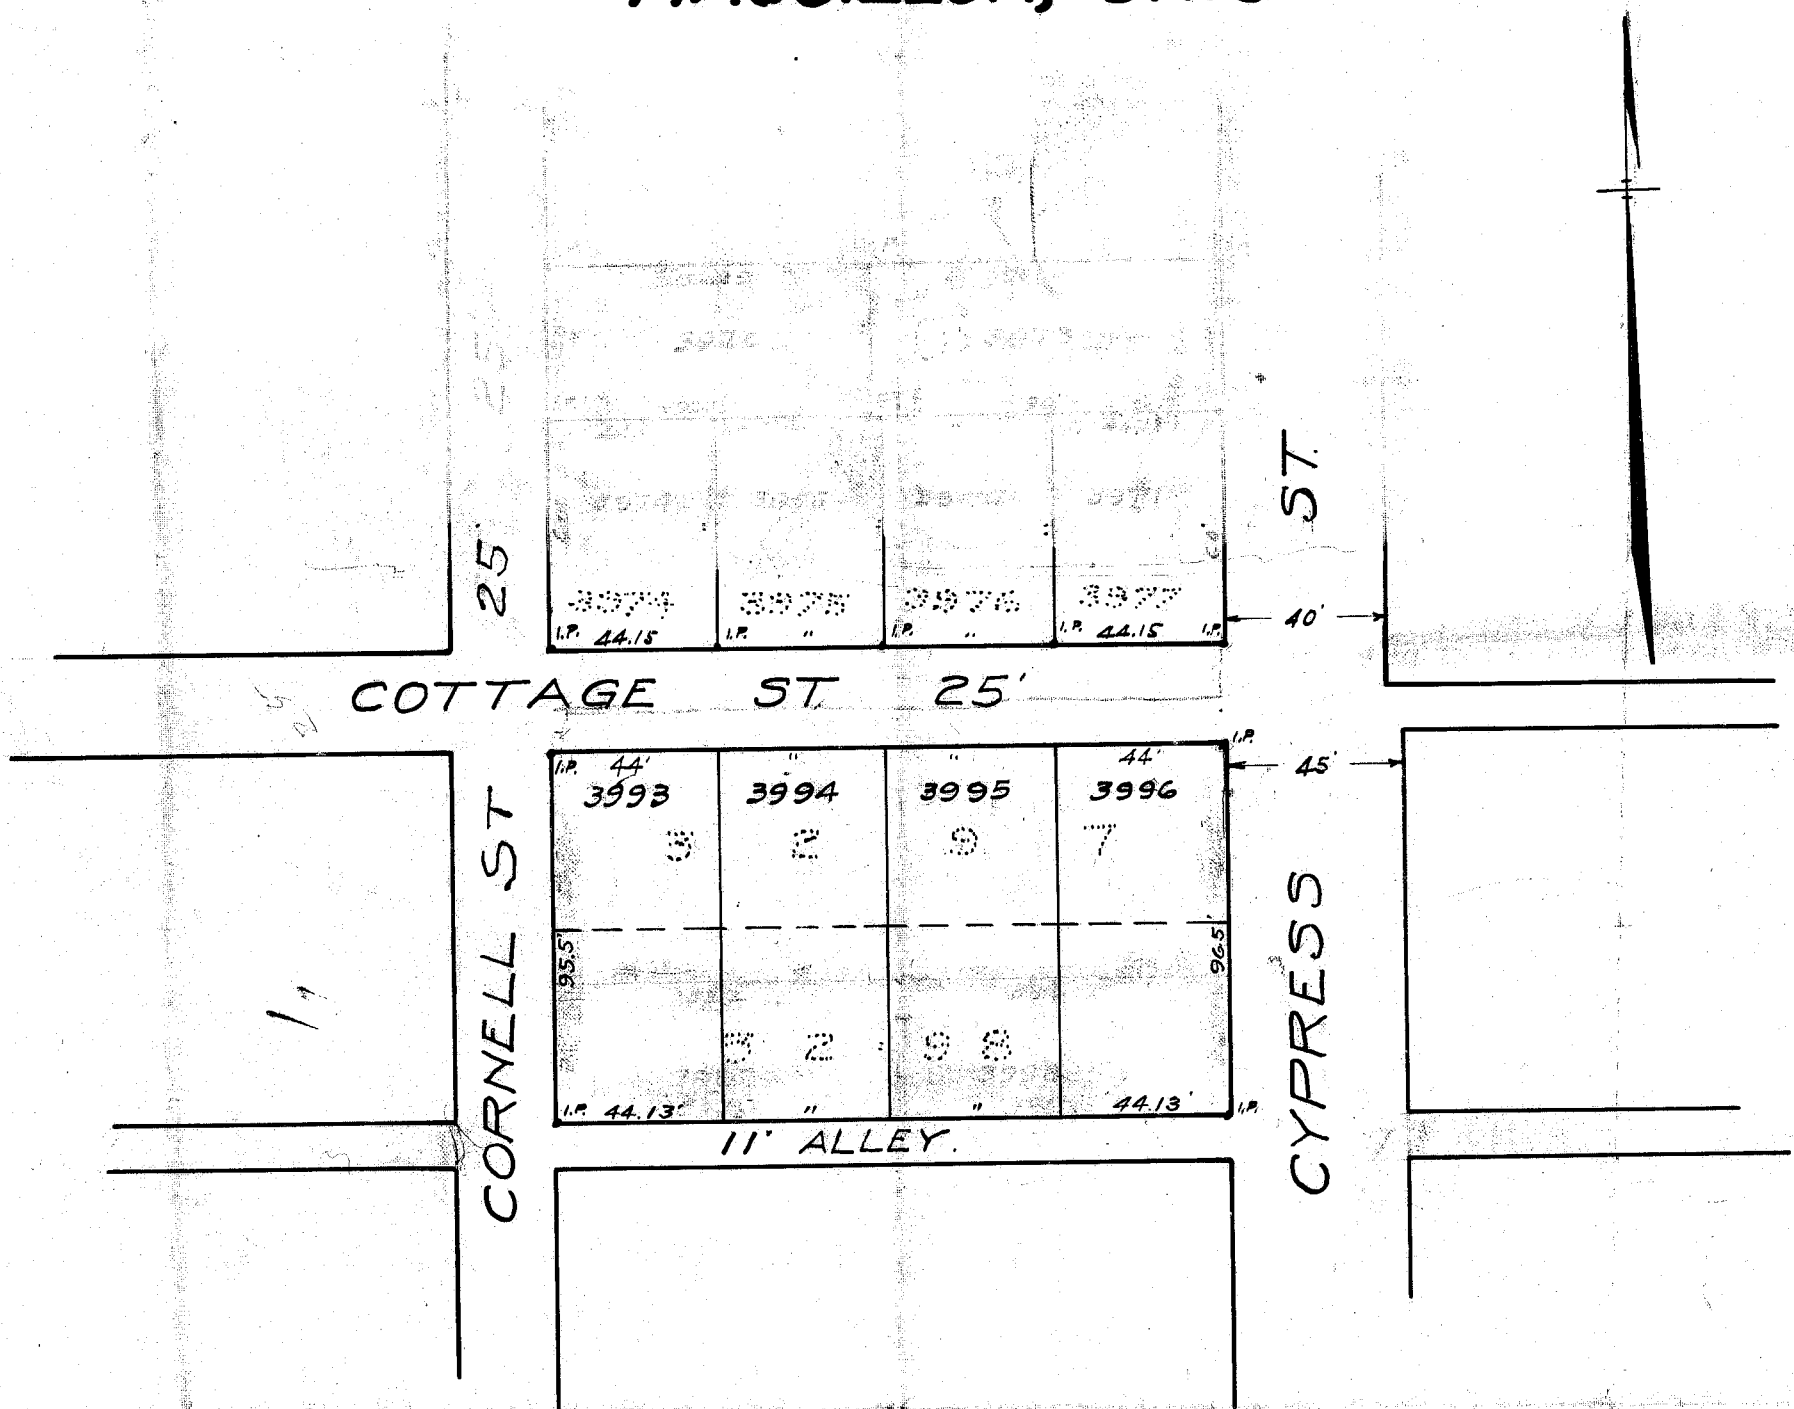

Know all men by these presents, that we Charles E. McLain
the owners of the lands delineated on this plat being lots number 3297 &
3298 according to the present numbering, in the city of Massillon, Ohio,
and we do hereby acknowledge the making of this plat to be our free
act and deed.
Charles E. McLain

STATE OF OHIO }
COUNTY OF STARK } S.S.

Before me a notary public in and for said county, personally
come Charles E. McLain

who acknowledge the signing and sealing of the foregoing instrument
and plat and that the same was their free act and deed.

George A. Kuhn
NOTARY PUBLIC
STARK COUNTY, OHIO.

I hereby certify that the above to be a correct plat of the
subdivision of lots 3297 & 3298 in the city of Massillon, Ohio as
surveyed by me April 26, 1924

E. B. Coffin
CIVIL ENGINEER.

Approved by the planning commission of the city of Massillon
Ohio. April 28th 1924.

John H. Hays
PRESIDENT
Ed. Rice
CLERK.

Accepted by the council of Massillon, Ohio. May 19th 1924

Geo. H. Crawford
PRESIDENT
Wm. H. Hays
CLERK

Entered for transfer May 28-1924 - Ruth Kauffman - County Auditor
Received for record May 28-1924
Recorded in Plat Book No 16 Page 5 June 5. 1924

Jeannette Smith
RECORDER.