


SUBDIVISION OF OUTLOT 155

CITY OF MASSILLON, O.
BY

THE HOME REALTY CO.

SD-76

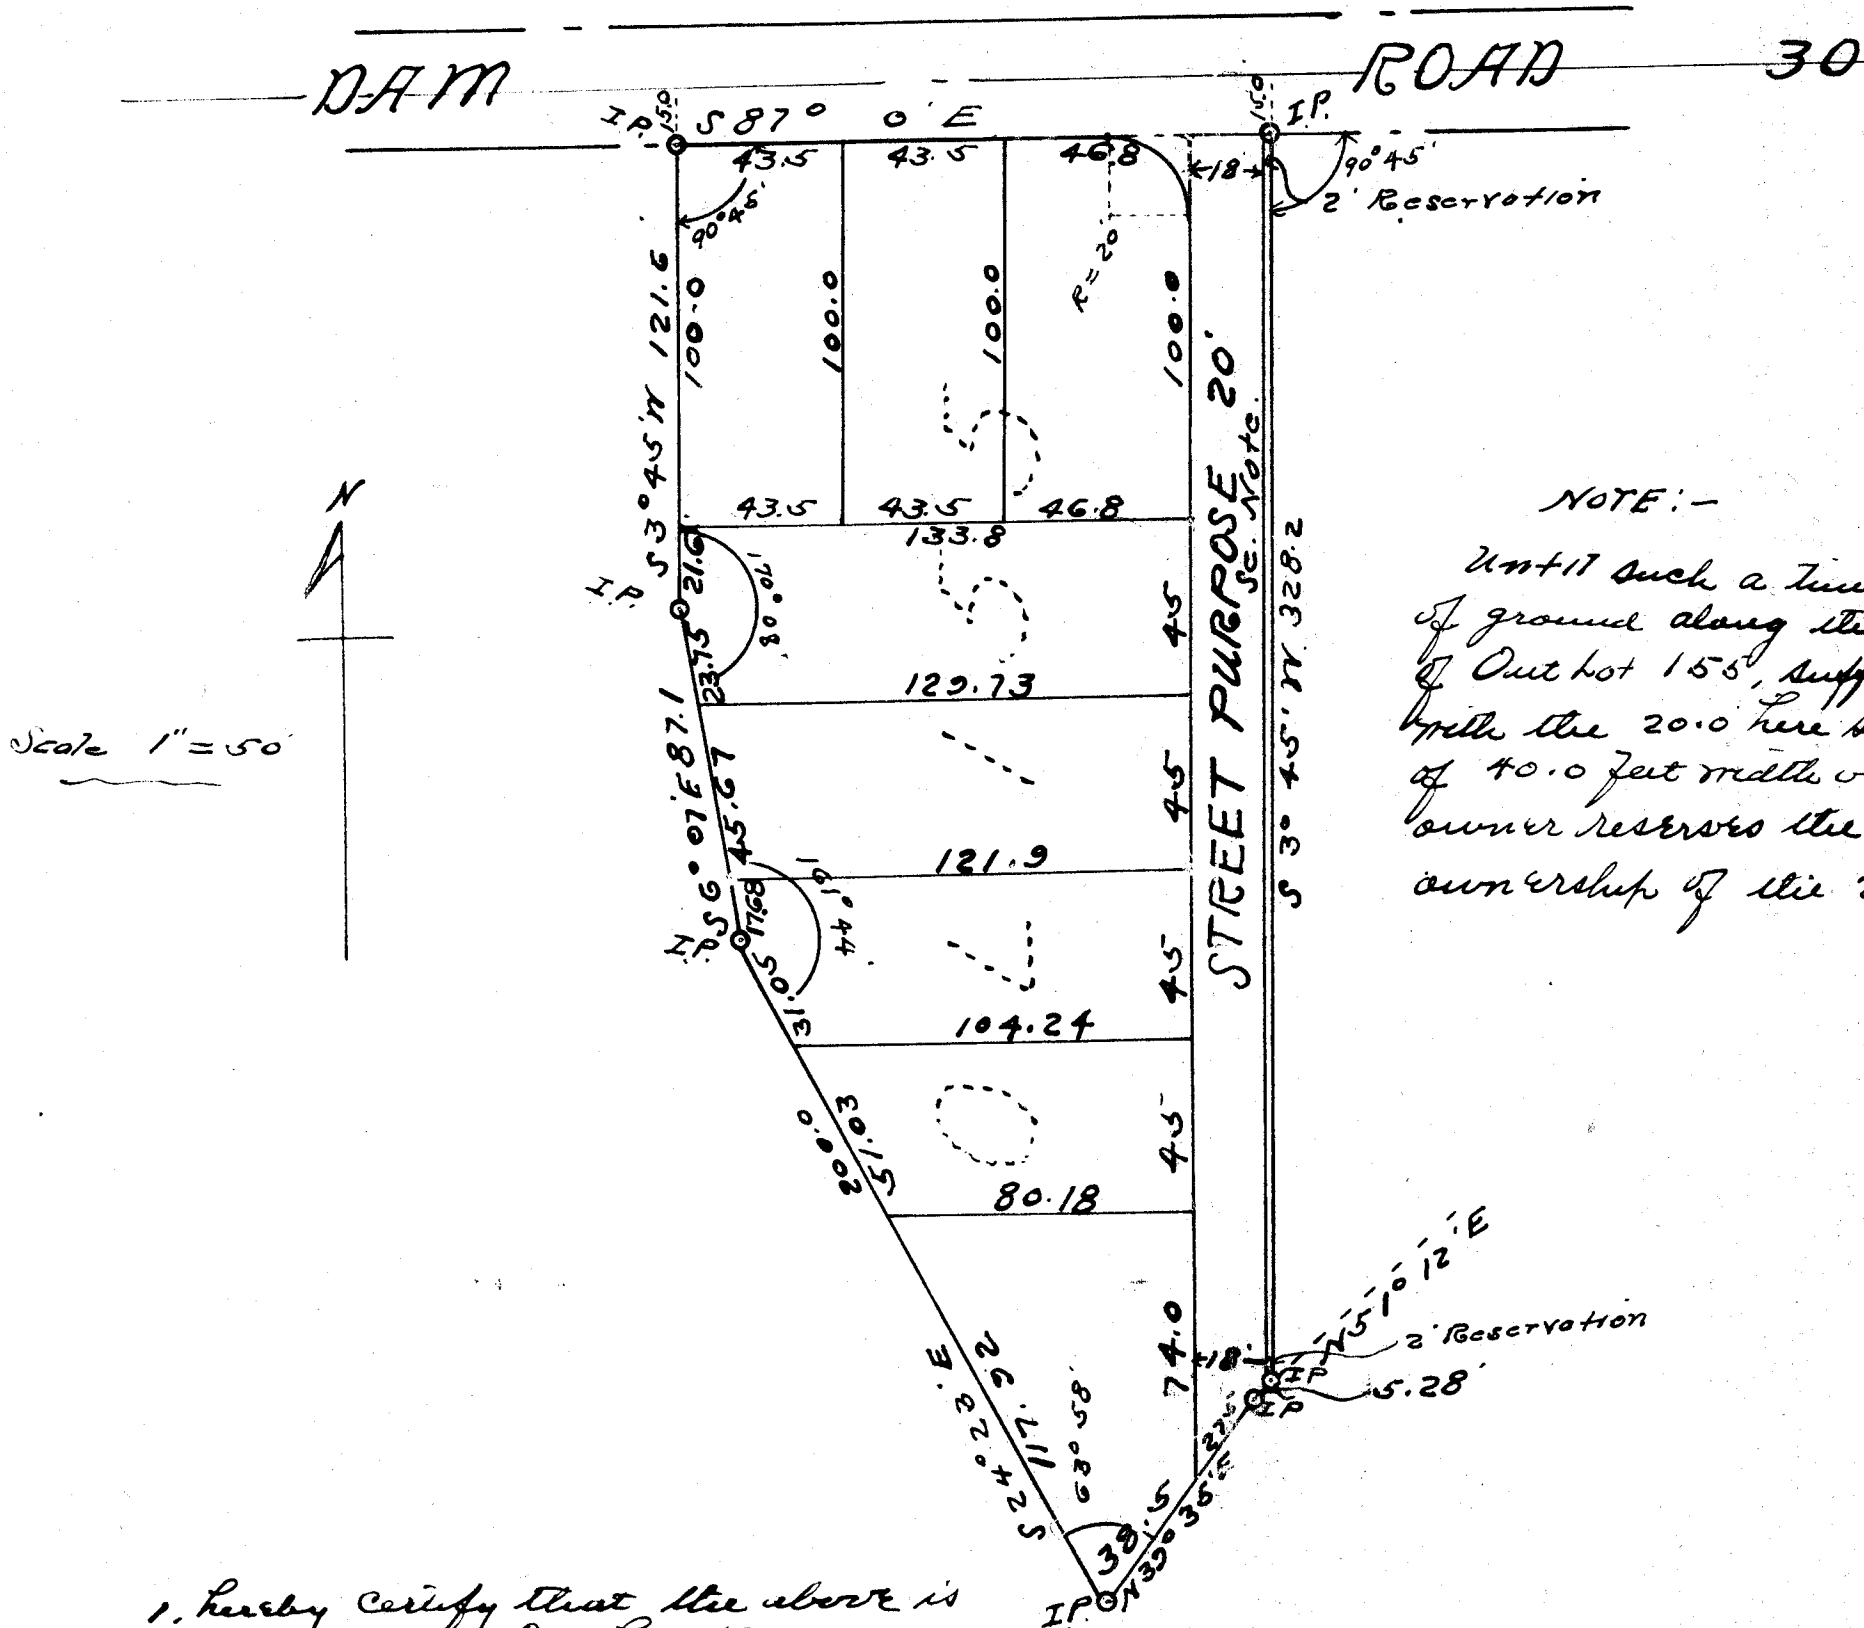

I, hereby certify that the above is a correct plat of Outlot No. 155 in the City of Massillon, Ohio, as surveyed and platted by me in July, 1924

M. Burton Shriver
Surveyor

I know all men by these presents that The Home Realty Company, a Corporation, owner of the land delineated on the above plat, does hereby, acknowledge the making of the plat to be the free act and deed of the stockholders of said Corporation, and that said Corporation does hereby dedicate to public use forever the street, in accordance with the reservation as shown.

THE HOME REALTY CO.

John E. Hubler
Wm. H. Snyder
Witnesses

S. G. Edgar
Wm. H. Snyder
President
Secretary

State of Ohio } ss. Before me a Notary Public for said County, personally appeared S. G. Edgar, County of Stark } President, and W. H. Snyder, Secretary, respectively of The Home Realty Company, a Corporation, who acknowledged that they did sign the foregoing instrument and that the same was their free act and deed, each of them. In witness whereof, I hereunto set my hand and seal this 12 day of Sept. 1924


Charles A. Dyer
Notary Public

Approved and accepted by the Platting Commission of Massillon, Ohio 1924

Received for Record 1924
Recorded Vol. Page

Entered for Transfer 1924
County Auditor
County Recorder

SD-72

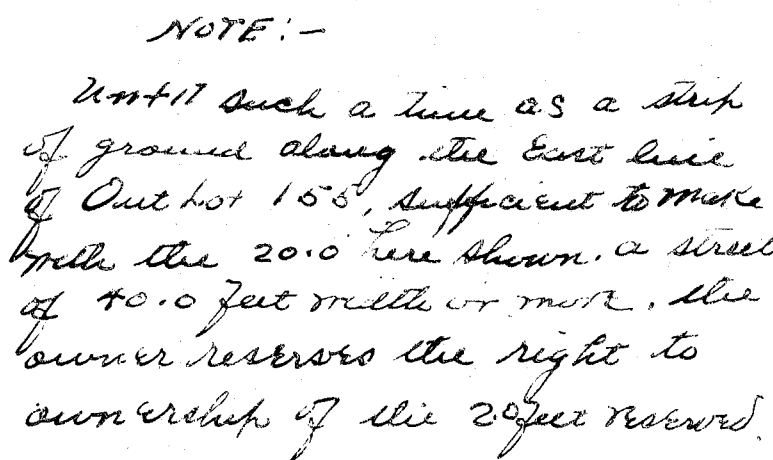

M Burton Miller
Surgeon

THE HOME REALTY CO.

Wm. H. [Signature] President
Secretary

ly appeared S. C. Edgar,
Jany, a Corporation,
the same was their
land and stal this
Notary Public.

Received for Record _____ 1924.
Recorded Vol. _____ Page _____

County Auditor. County Recorder