


G.W. Phillips, Civil Engineer.

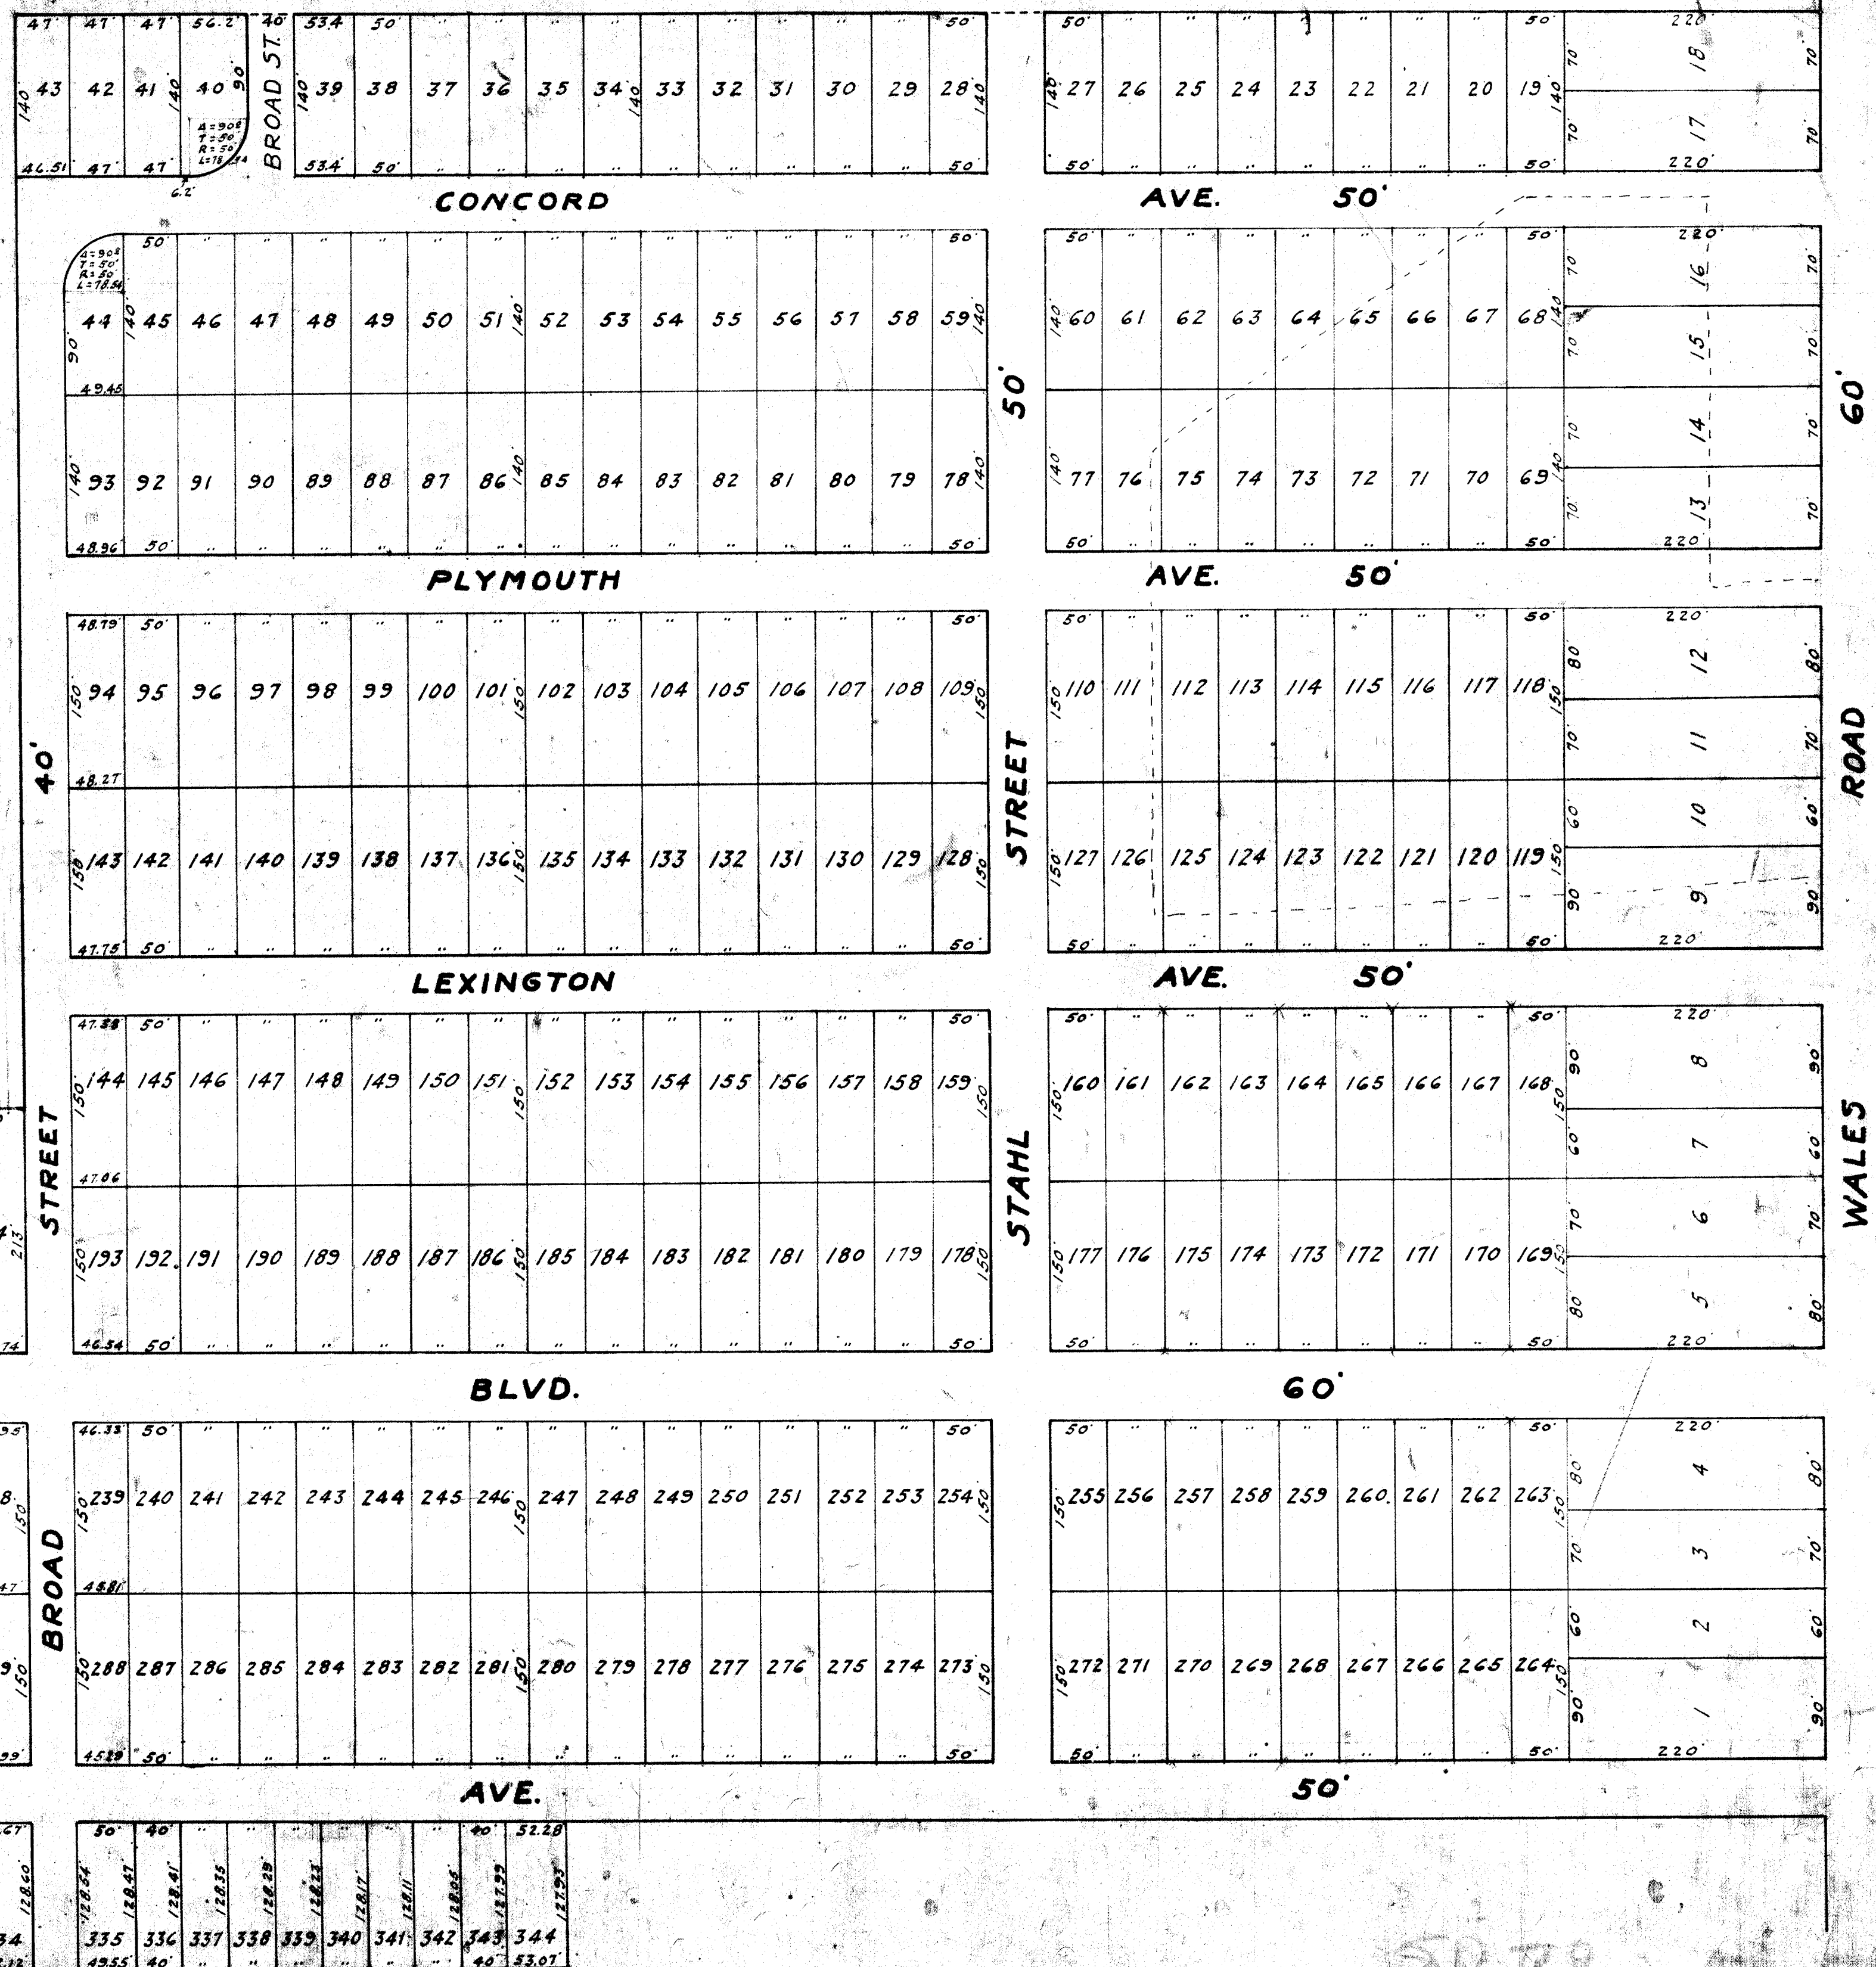

# KENDAL-HEIGHTS

## ALLOTMENT

IN  
S.E. 1/4 OF SECT. 32-T.11, R.9-JACKSON TWP,  
STARK CO., OHIO.

Scale 1"=50'

Sept. 1924.

THE C.W. STUART REALTY CO.  
MASSILLON, OHIO.

F.H. RICH - CIV. ENG.

I hereby certify that this is a correct plat of  
Kendal Heights Allotment as located in the S.E.  
Quarter of Section 32, Twp. 11, Jackson, R. 9, as  
surveyed by F.H. Rich, Civil Engineer, on  
September 1924.

*F.H. Rich*  
Civil Engineer.

Received and Recommended for acceptance  
this 20th day of October 1924.

*C.E. Rice*  
City Civil Engineer.

Approved and accepted by the Platting Com-  
mission of the City of Massillon, Ohio, this  
20th day of October 1924.

*W.L. Litchfield* Pres. *C.E. Rice* Secy.

Entered for Transfer this 22nd day of  
October 1924.

*Ruth Kauffman*  
County Auditor.

Received for Record this 22nd day of Oct. 1924.  
Recorded Nov. 1924, in Vol. 16, Pages 56 & 57.

*Jennette Smith*  
County Recorder.

Known all men by these presents that The C.W.  
Stuart Realty Co., by order of the Board of Directors,  
owners of the land delineated on the accompany-  
ing plat hereby acknowledges the making of the  
same to be its free act and deed and hereby does  
dedicate the Streets, Avenues and Boulevard  
to public uses forever.

In Witness Whereof said Corporation here-  
unto sets its hand and Corporate seal this  
22nd day of September 1924.

The C.W. Stuart Realty Co.  
*C.W. Stuart* Pres. *J.B. Sumner* Secy.

State of Ohio ss: Before me a Notary Public in  
and for said County, personally  
appeared C.W. Stuart and J.B. Sumner who ac-  
knowledged that they did sign the foregoing in-  
strument and that the same is the free act and  
deed of The C.W. Stuart Realty Co. and the free act  
and deed of each of them personally and as such  
Witness for the purposes and uses therein set  
forth.

In Testimony Whereof I hereunto set my hand  
and official seal this 17th day of October 1924.


*Arthur C. Smith*  
Notary Public.

### Description of Tracts:-

Being a part of the South  
East Quarter of Section 32, Twp. 11, Jackson, R. 9, and  
beginning for the same at the North East corner of  
said Quarter Section and the center of the Mass-  
illon-McDonaldville Road, thence South 54°30' West  
along the center of said Road and the East line  
of said Quarter Section, 123.00 ft. to an iron pin in  
the center of said Road, thence North 84°35' West  
153.55 ft. to a stone in the center of Akron St. Ext. and the  
west line of said Quarter Section, thence North 54°-  
30' East along the center of said Road and the west  
line of said Quarter Section, 153.22 ft. to an iron pin,  
thence South 84°30' East 110.85 ft. to a stone, thence  
North 54°30' East 93.10 ft. to an iron pin on the North  
line of said Quarter Section, thence South 84°30' East  
along the north line of said Quarter Section 1530.6  
ft. to an iron pin and the place of beginning and  
containing 16.43 Acres of land.


Also a tract of land in the Quarter Section  
mentioned above and beginning at an iron pin  
at the North East corner of said Quarter Section  
and the center of the Massillon-McDonaldville  
Road, thence South 54°30' West along the center  
of said Road and the East line of said Quarter  
Section, 1514.2 ft. to an iron pin and the true  
place of beginning, thence continuing South  
54°30' West along the center of said Road 651.1 ft.  
to a point in the center of said Road, thence  
North 84°30' West 112.00 ft. to an iron pin, thence  
North 54°30' East 651.1 ft. to a stone, thence South  
54°30' East 112.00 ft. to the true place of beginning  
and containing 1.68 Acres of land.

AKRON 60' ST.

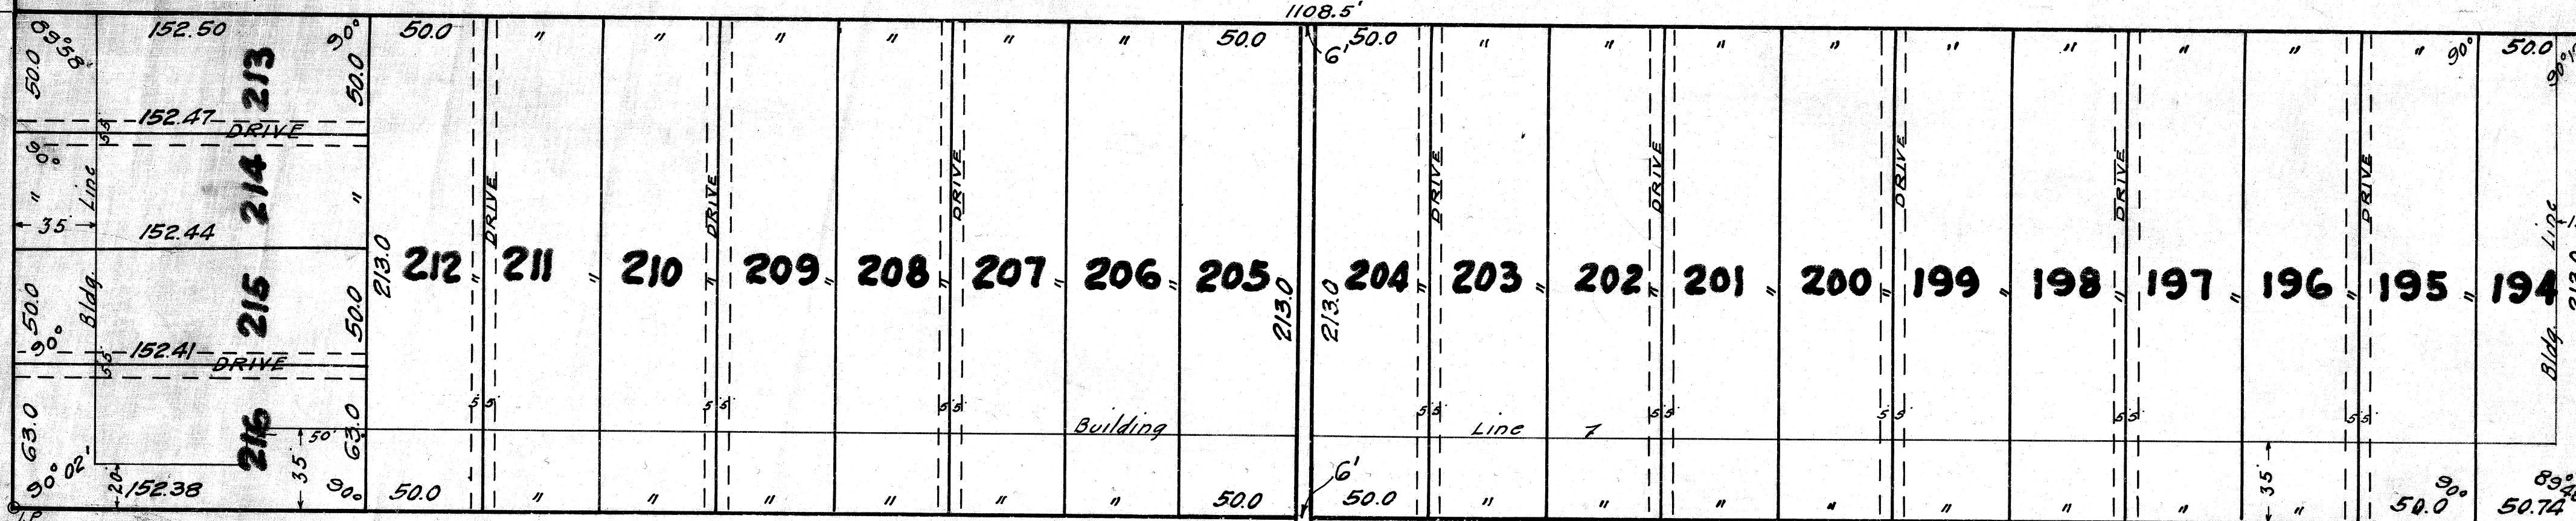


STUART

60'

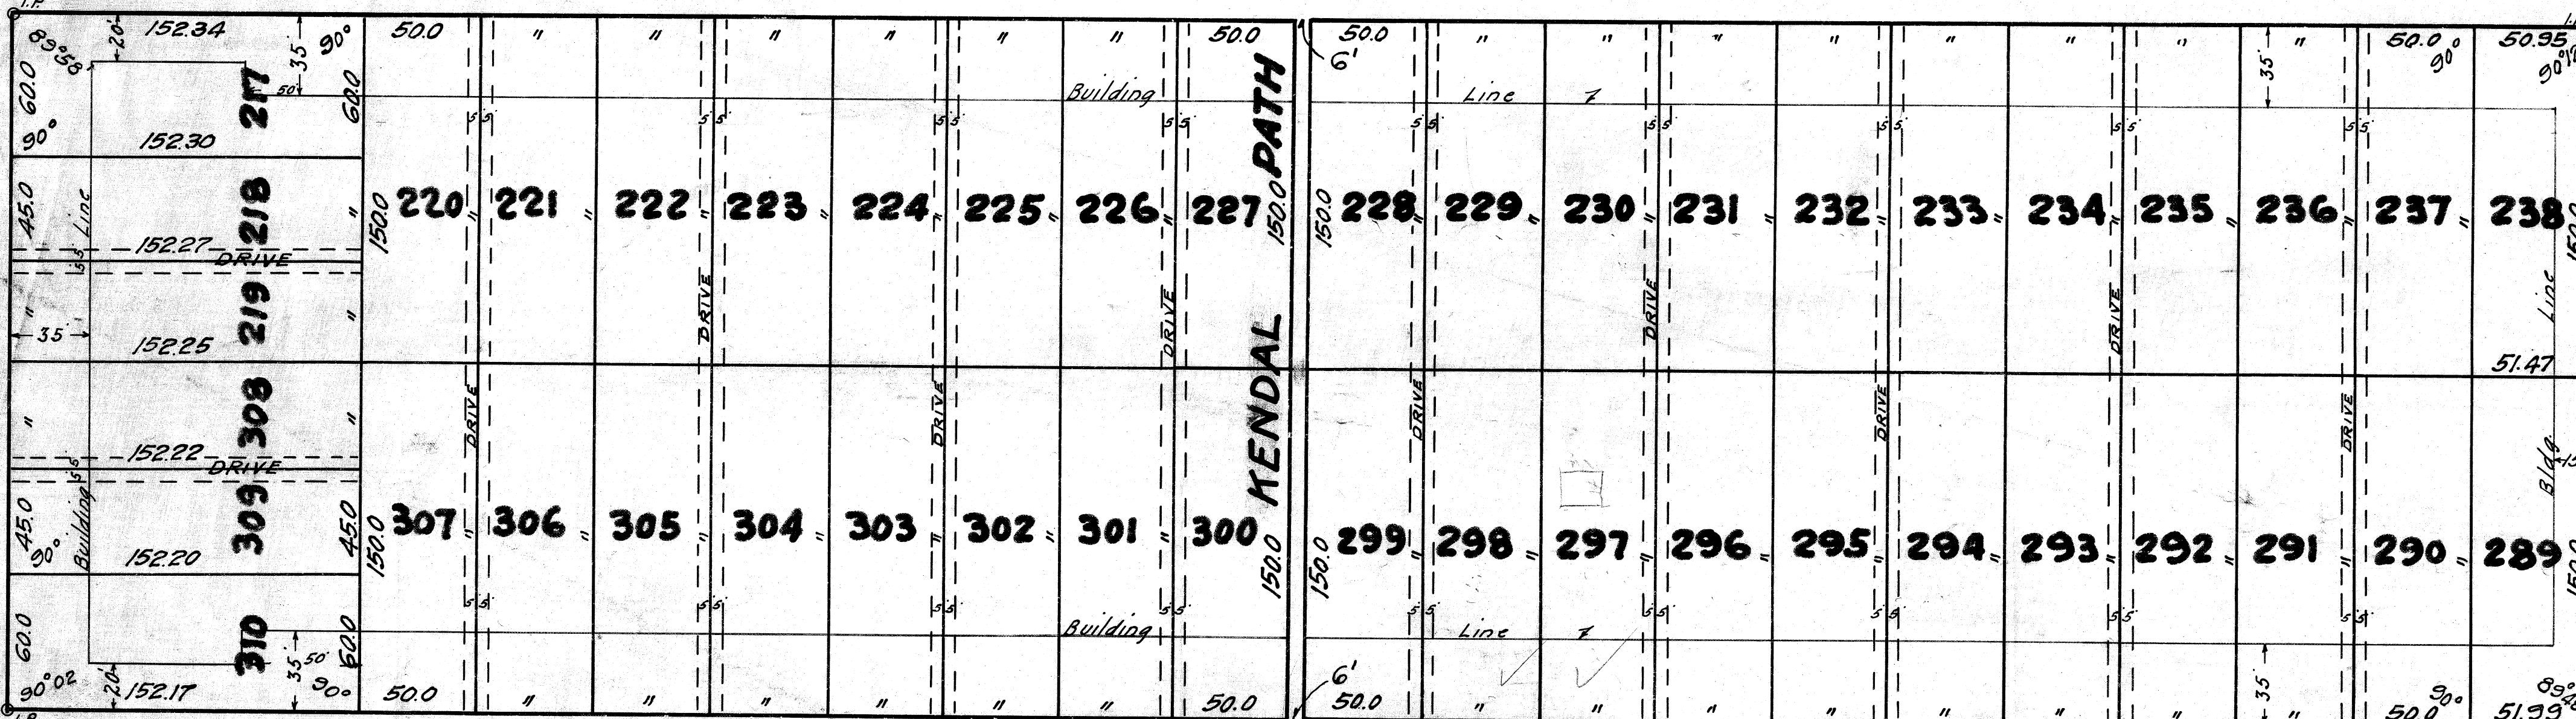


TAGGART

50'

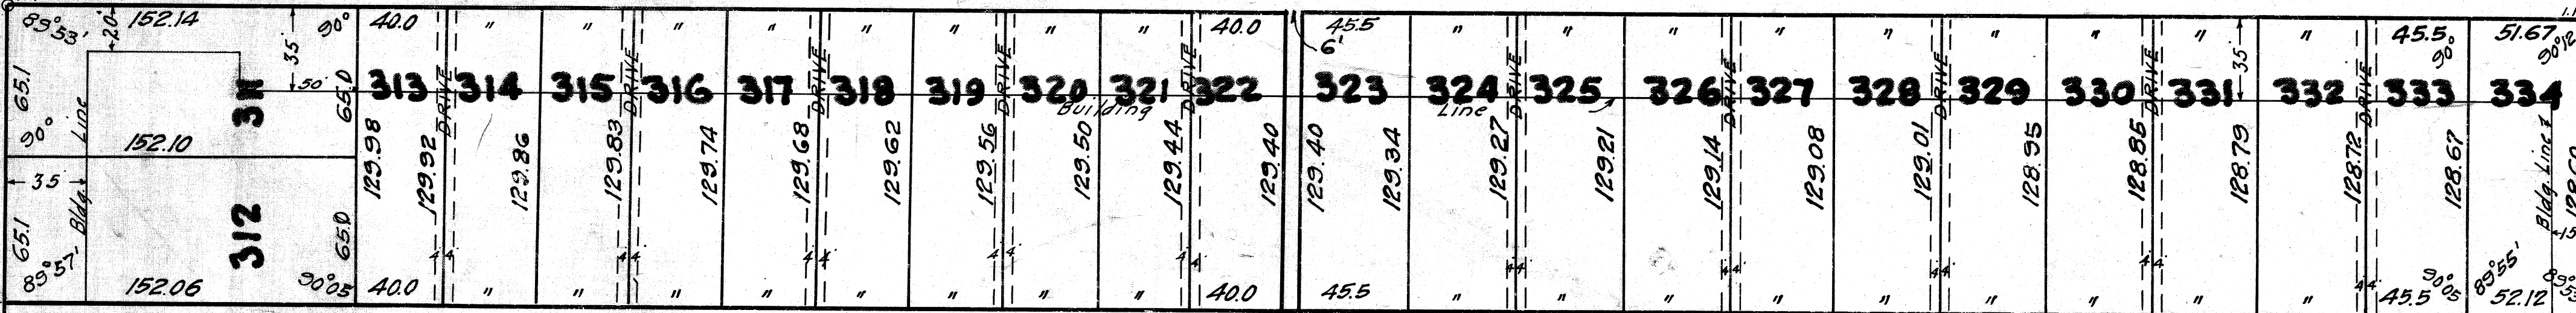


BROAD

40'

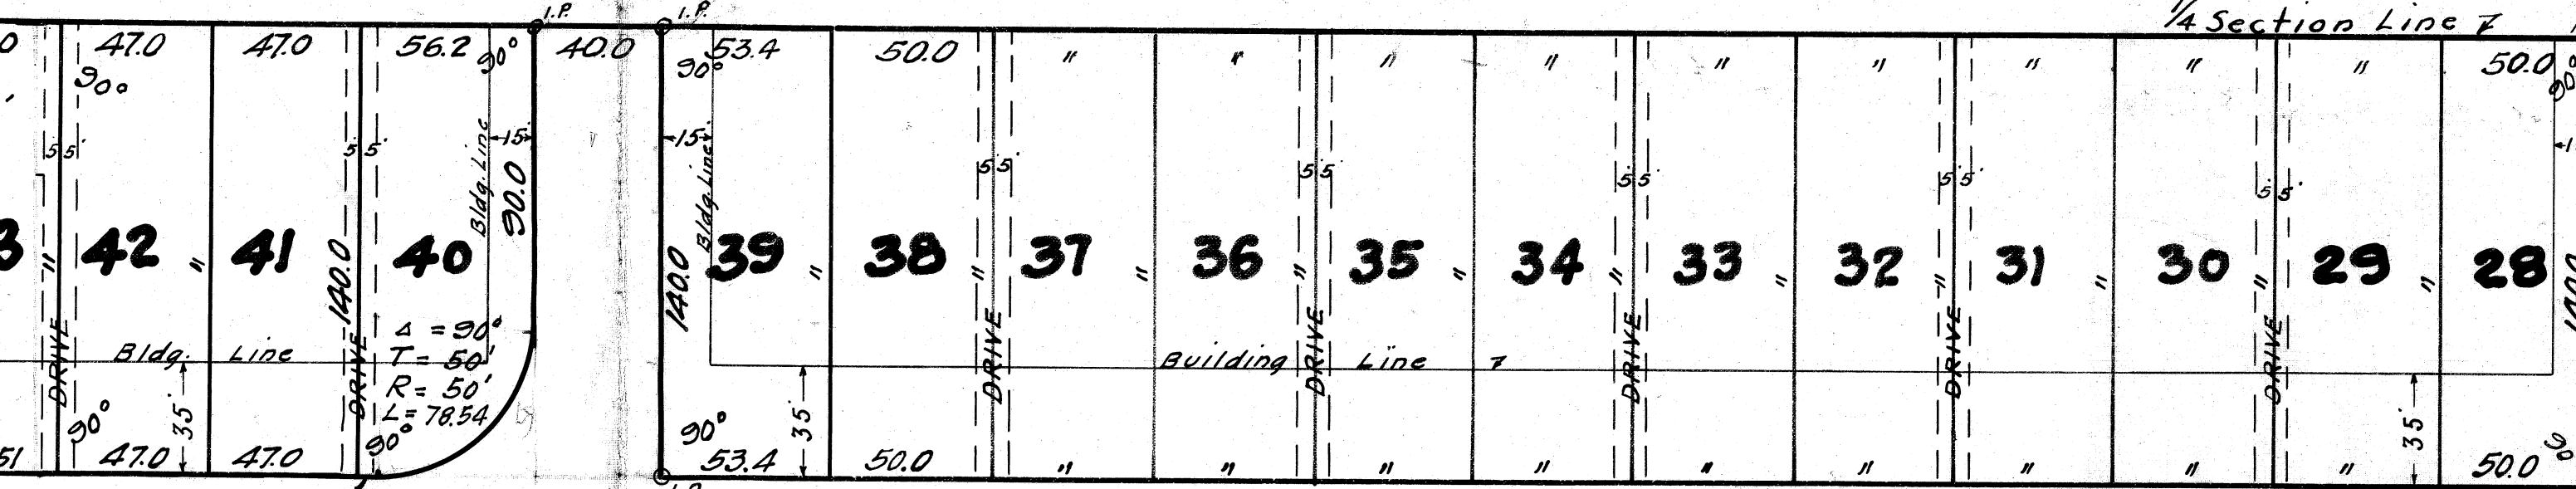


CONCORD

50'

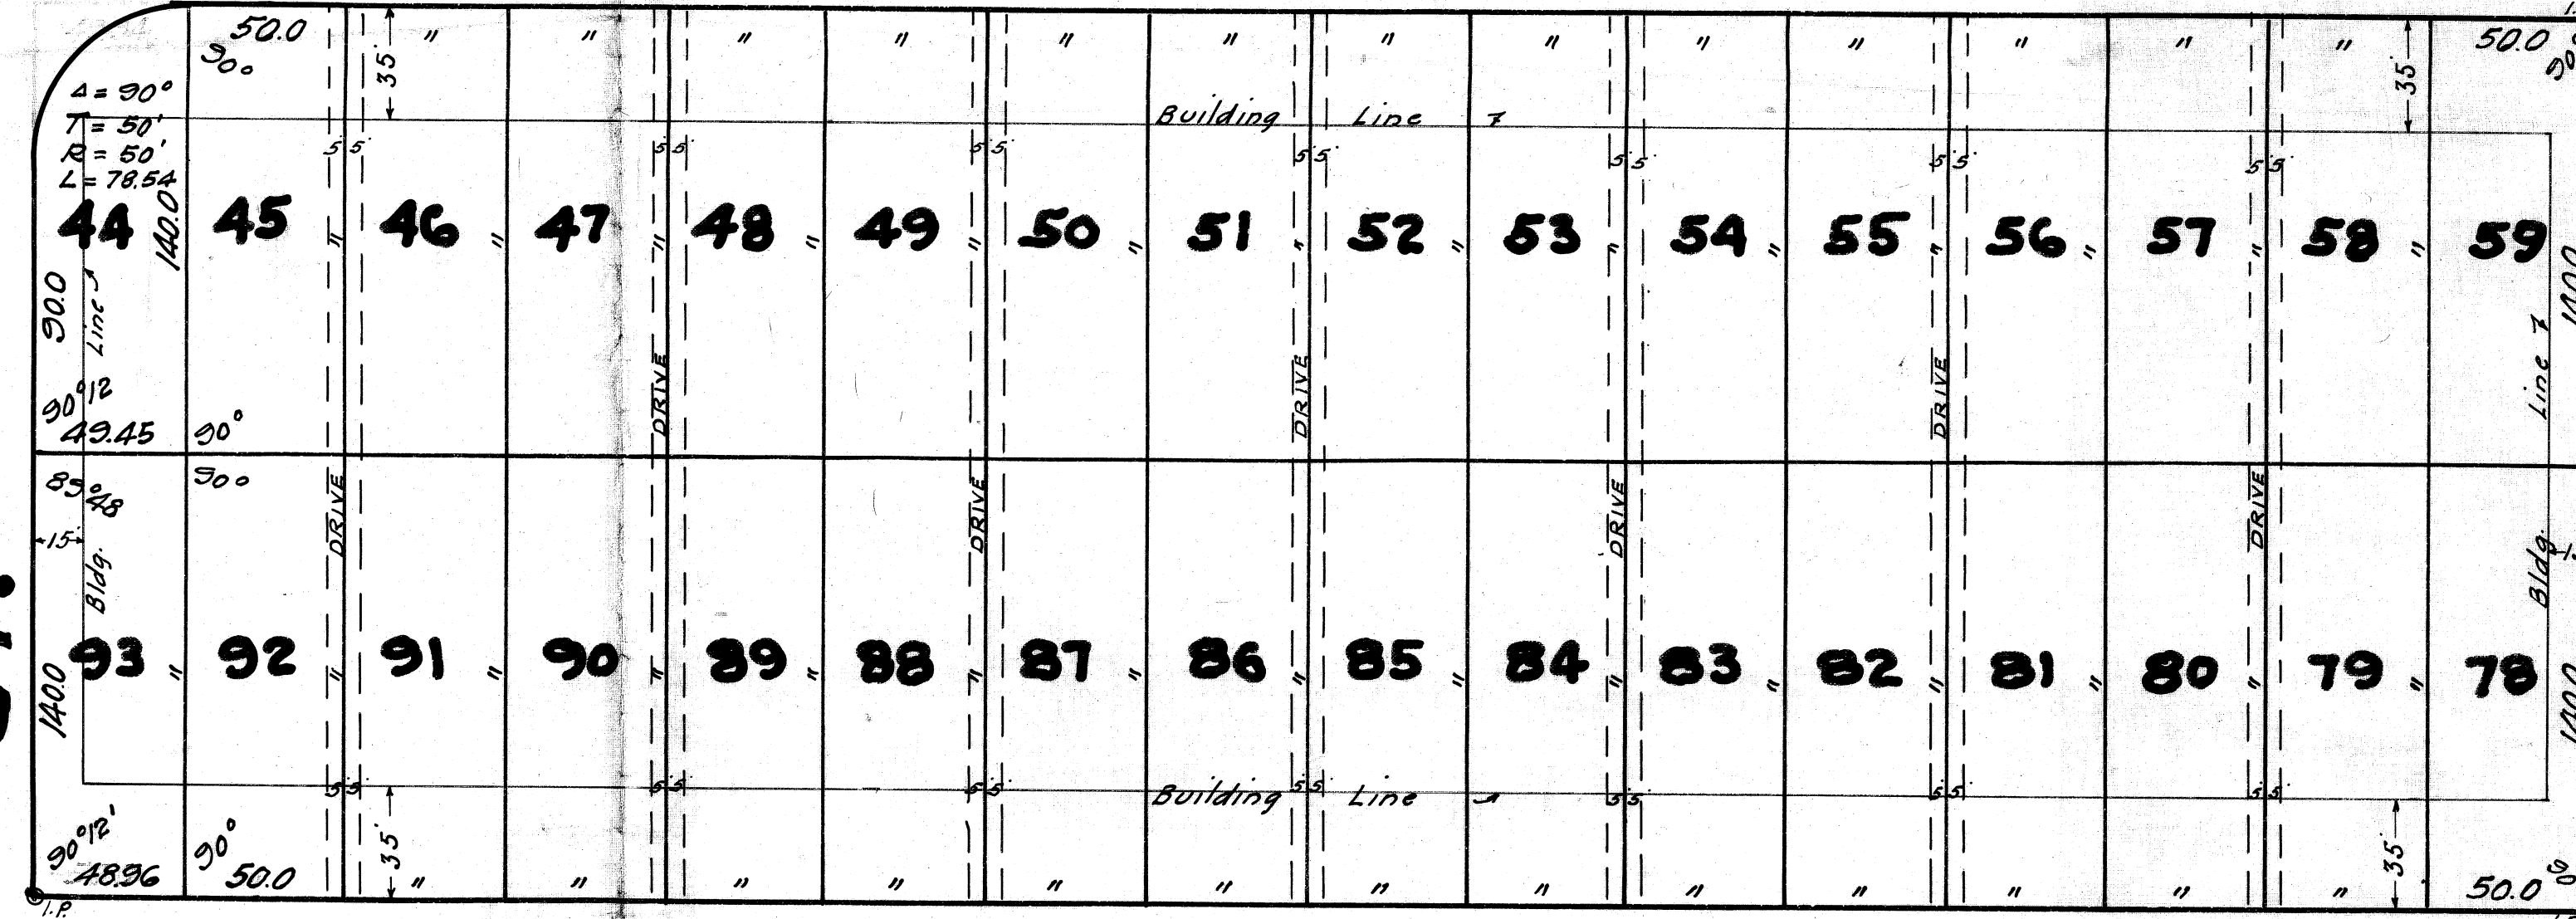


PLYMOUTH

50'

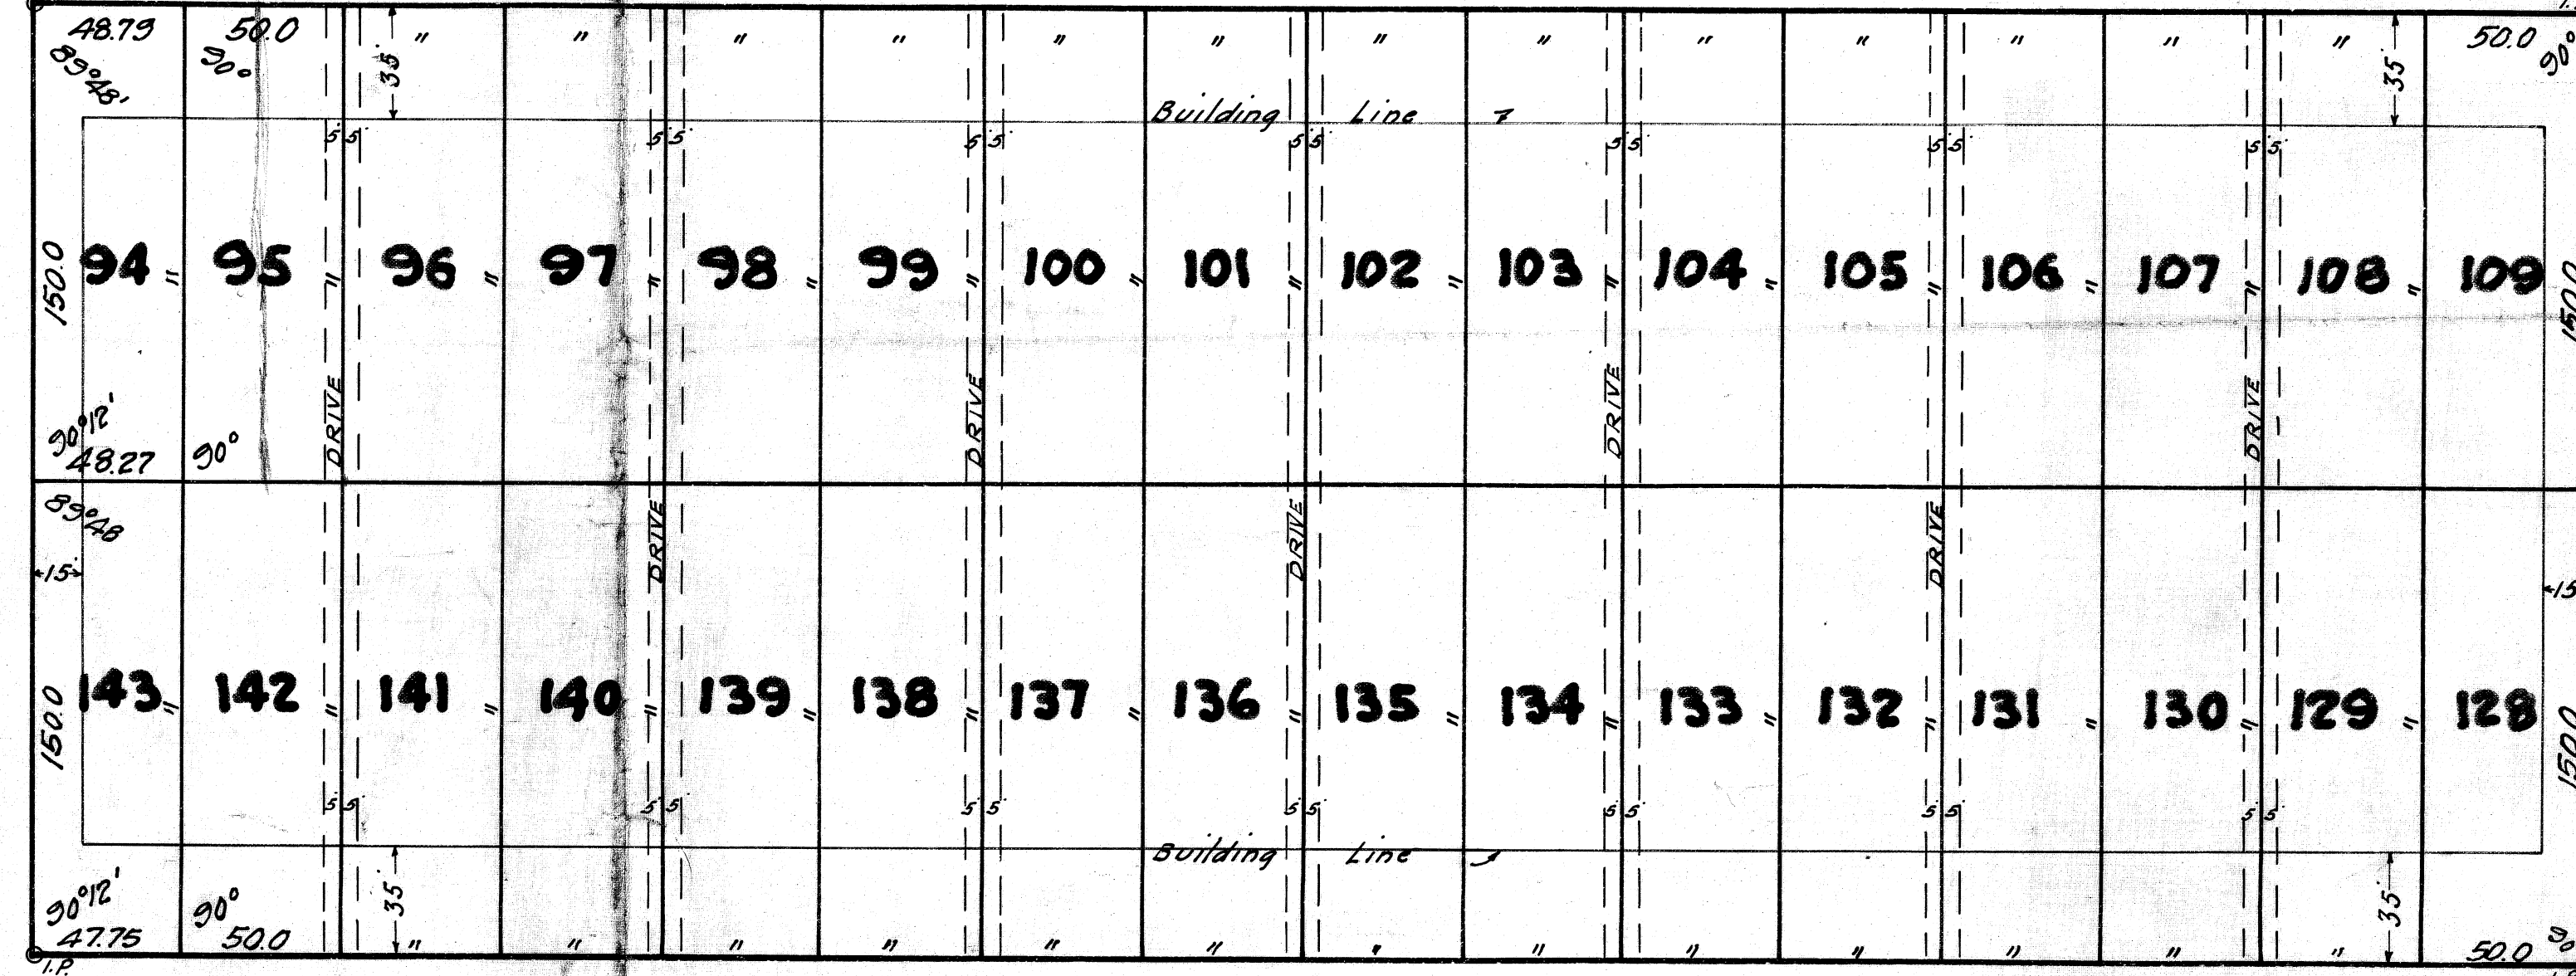


LEXINGTON

50'





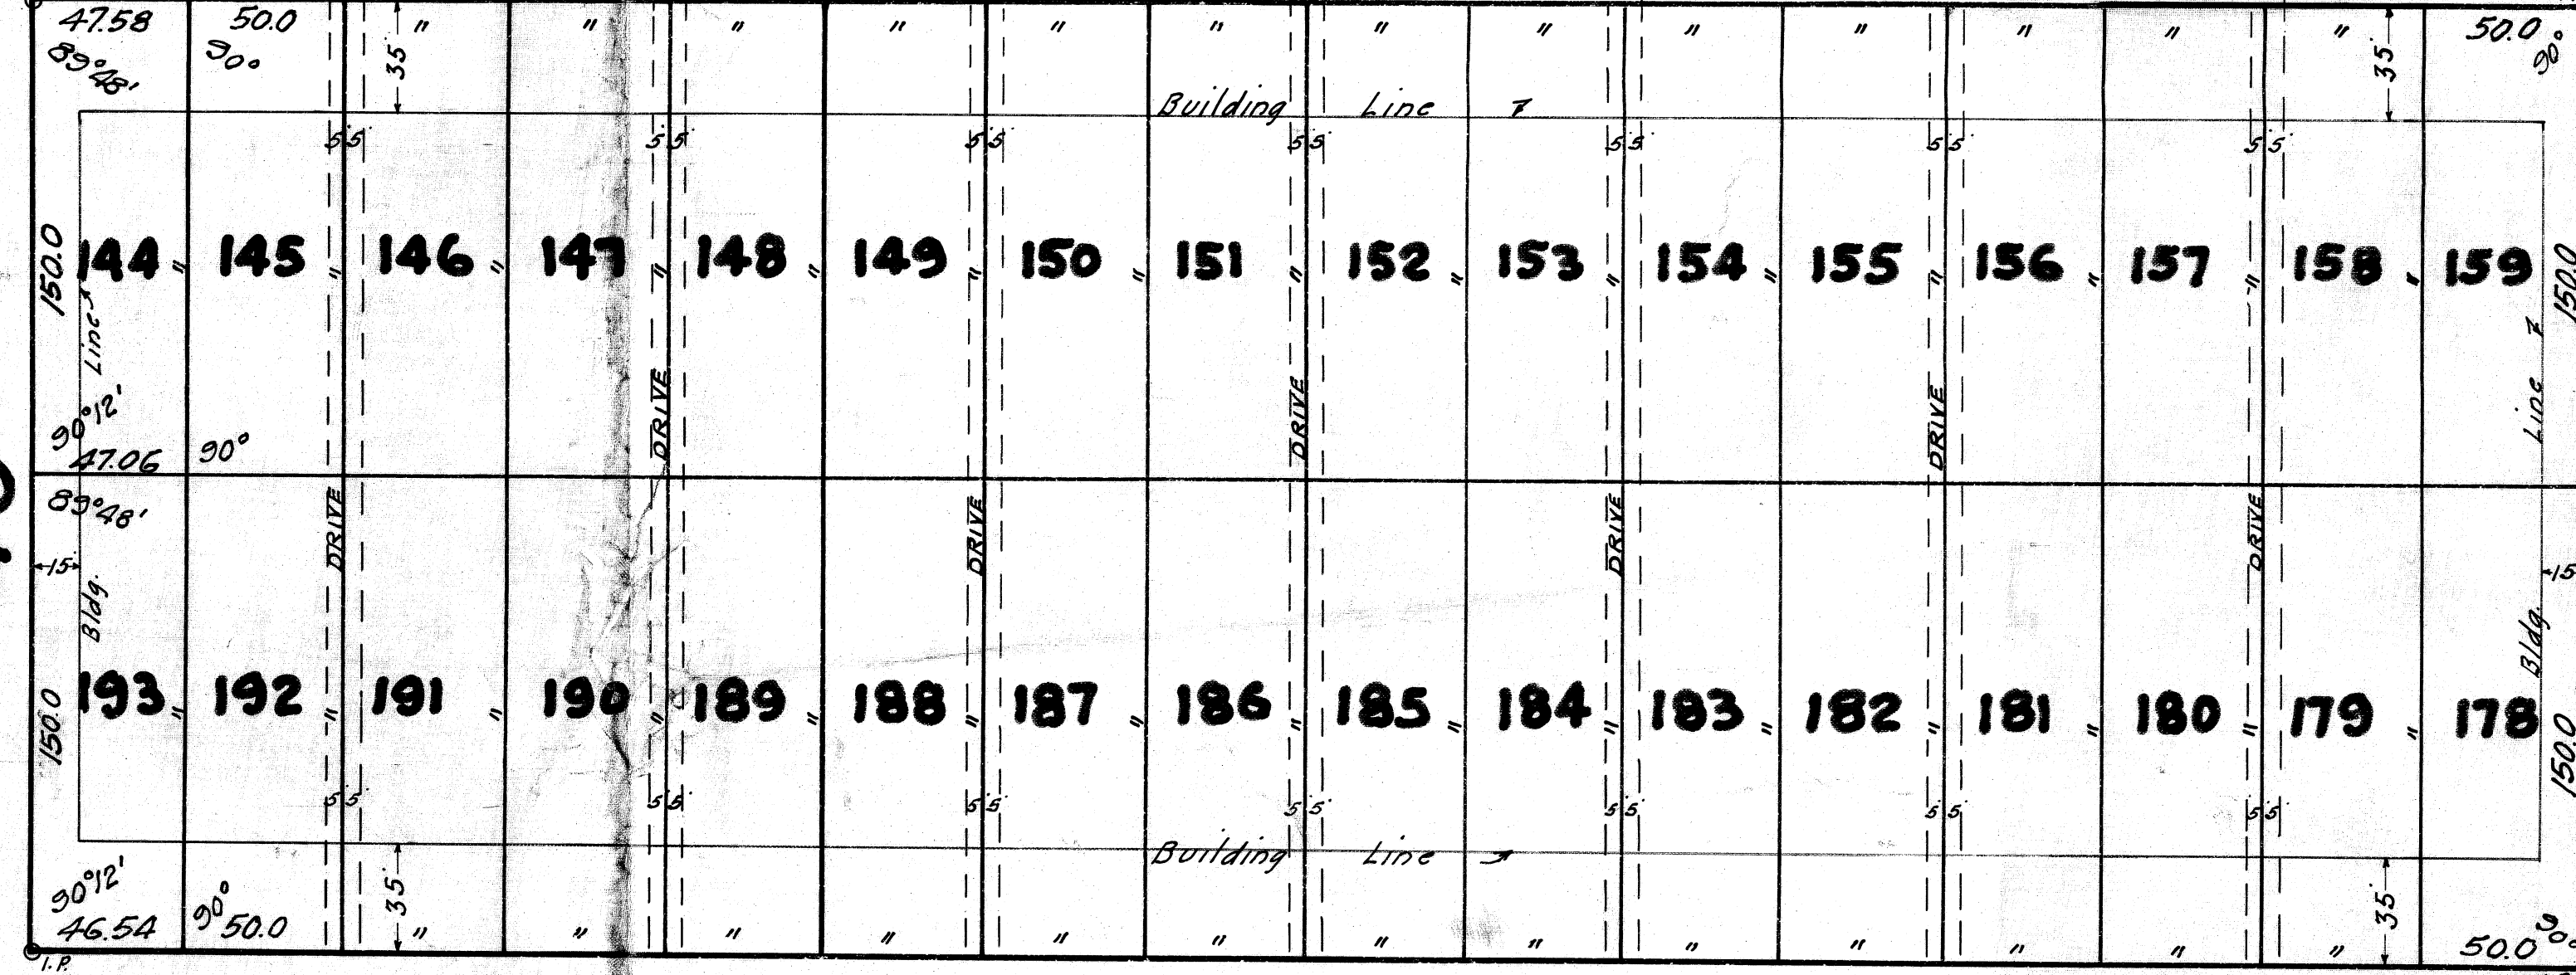


STAHL

50'

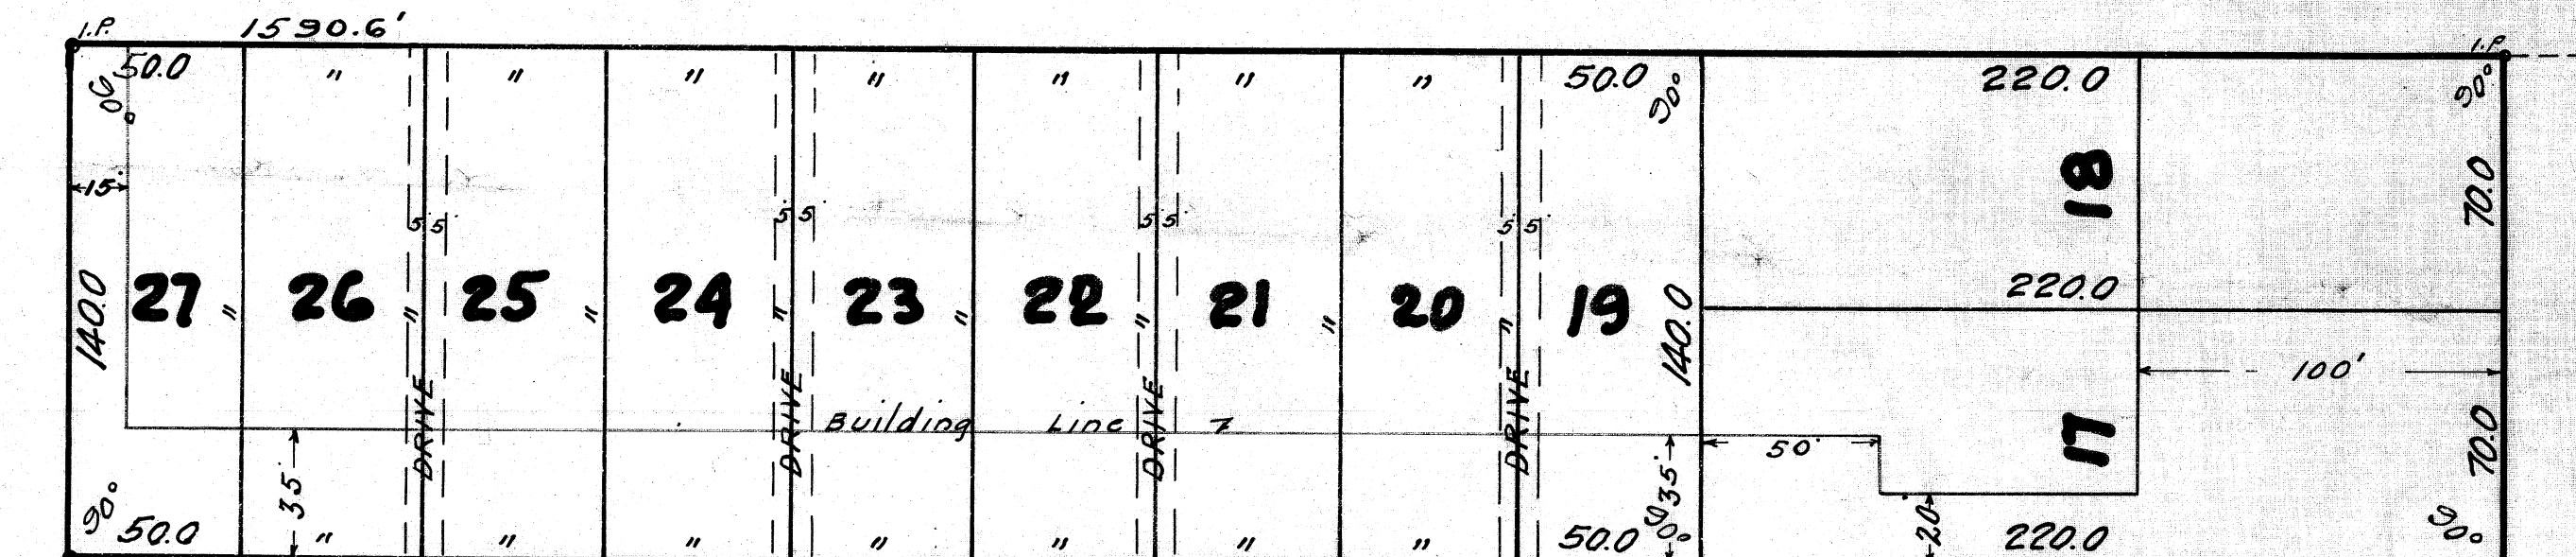

WALES

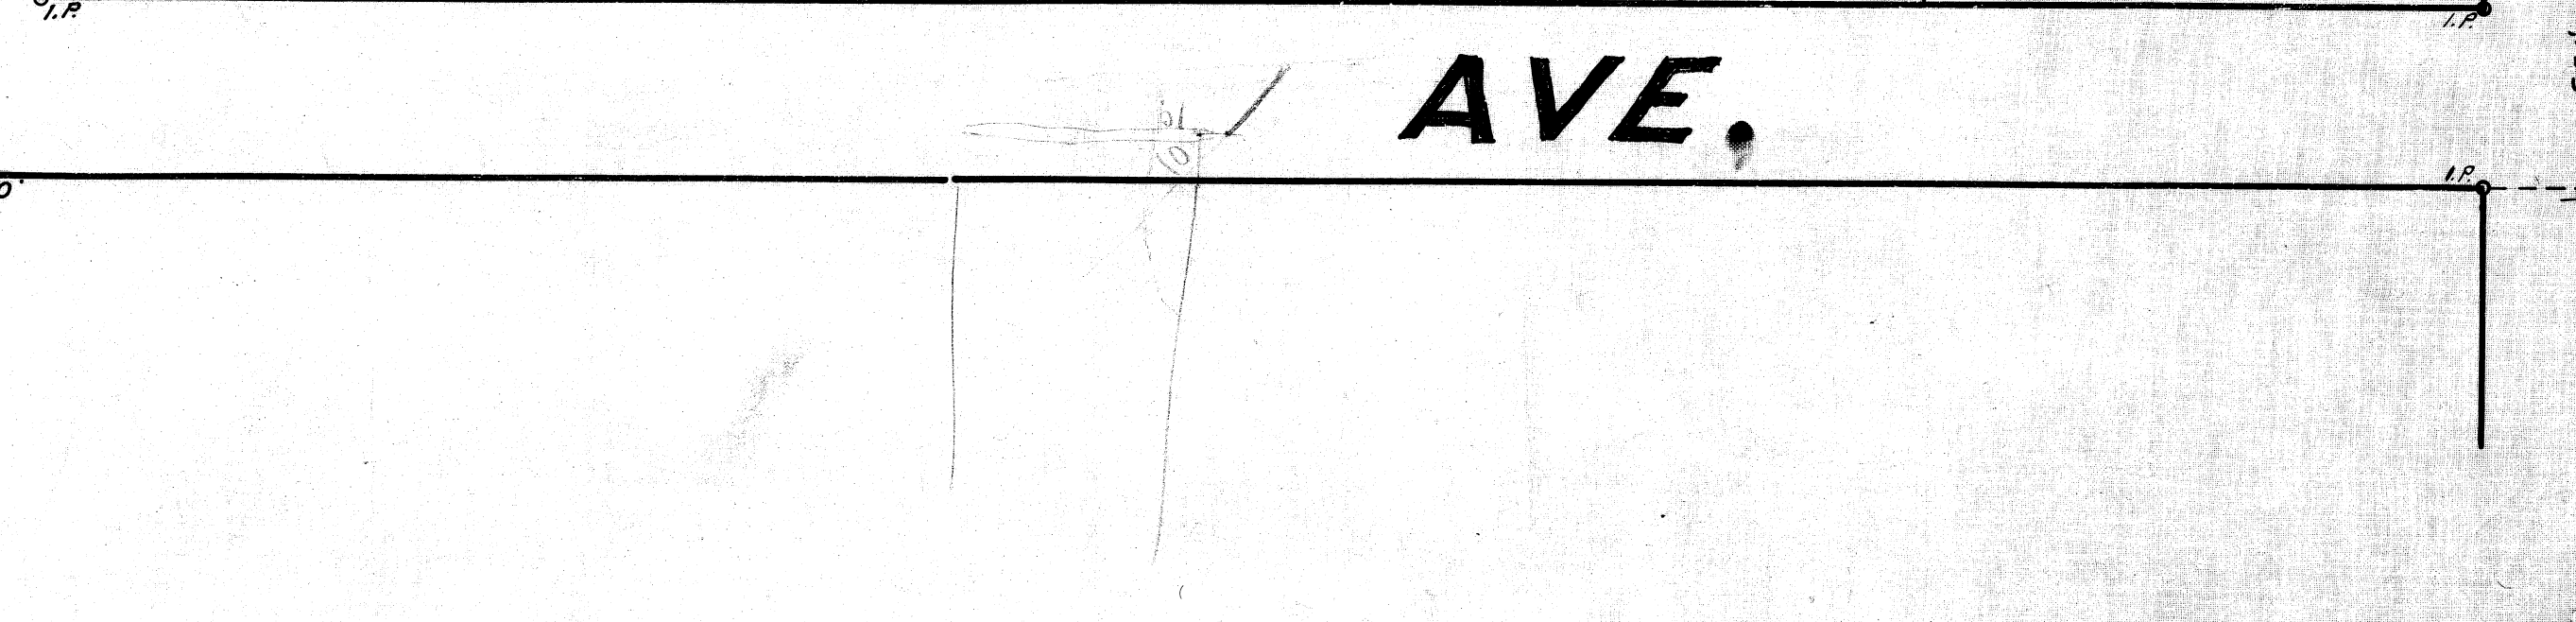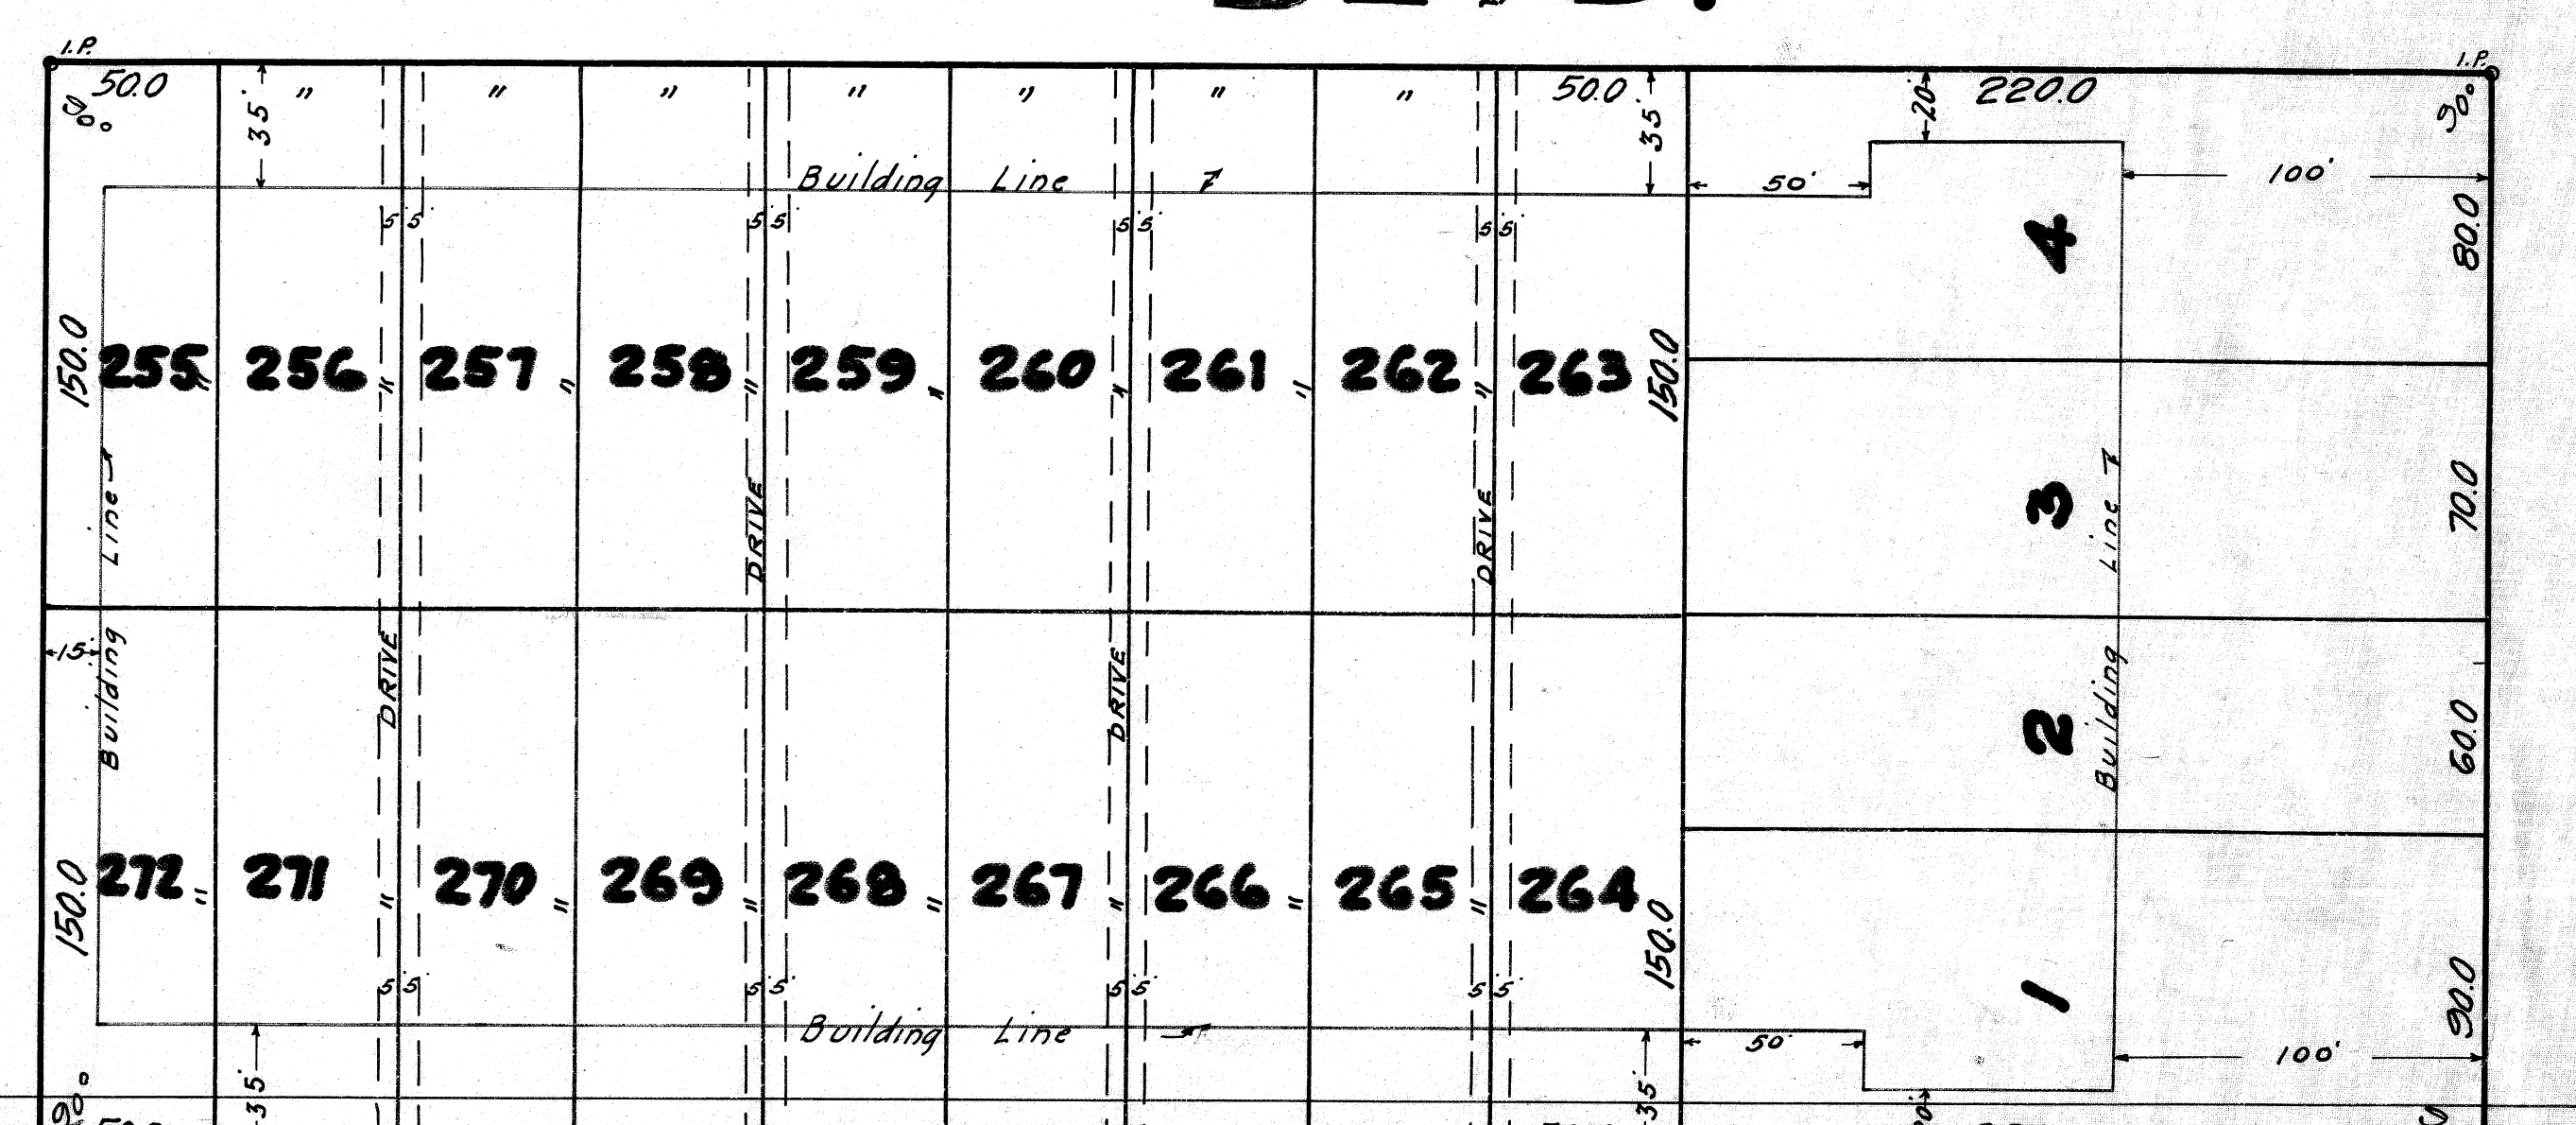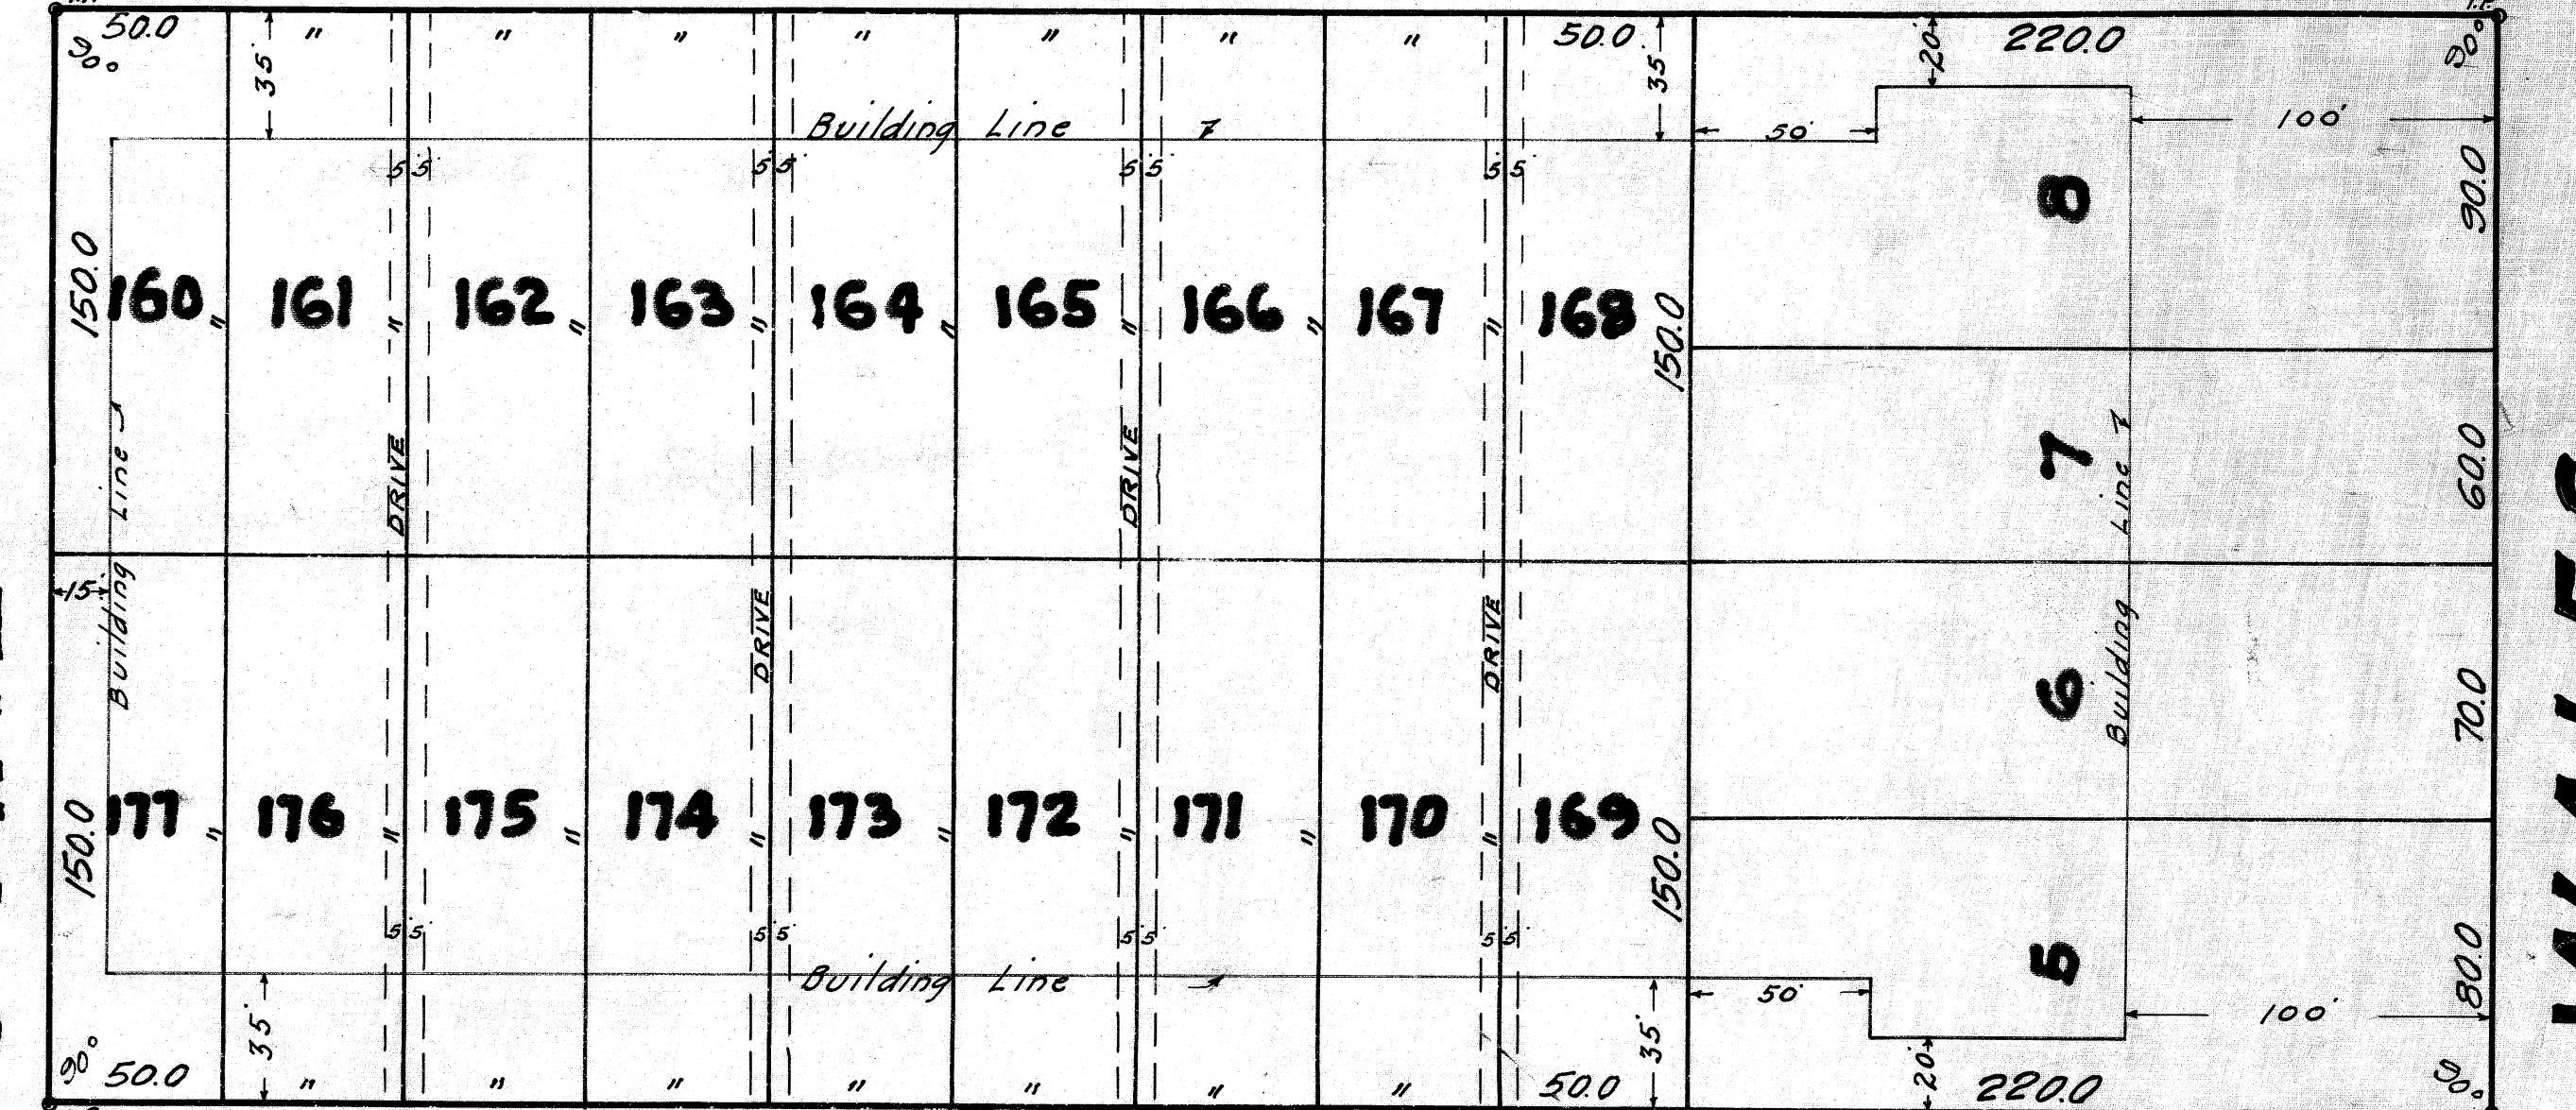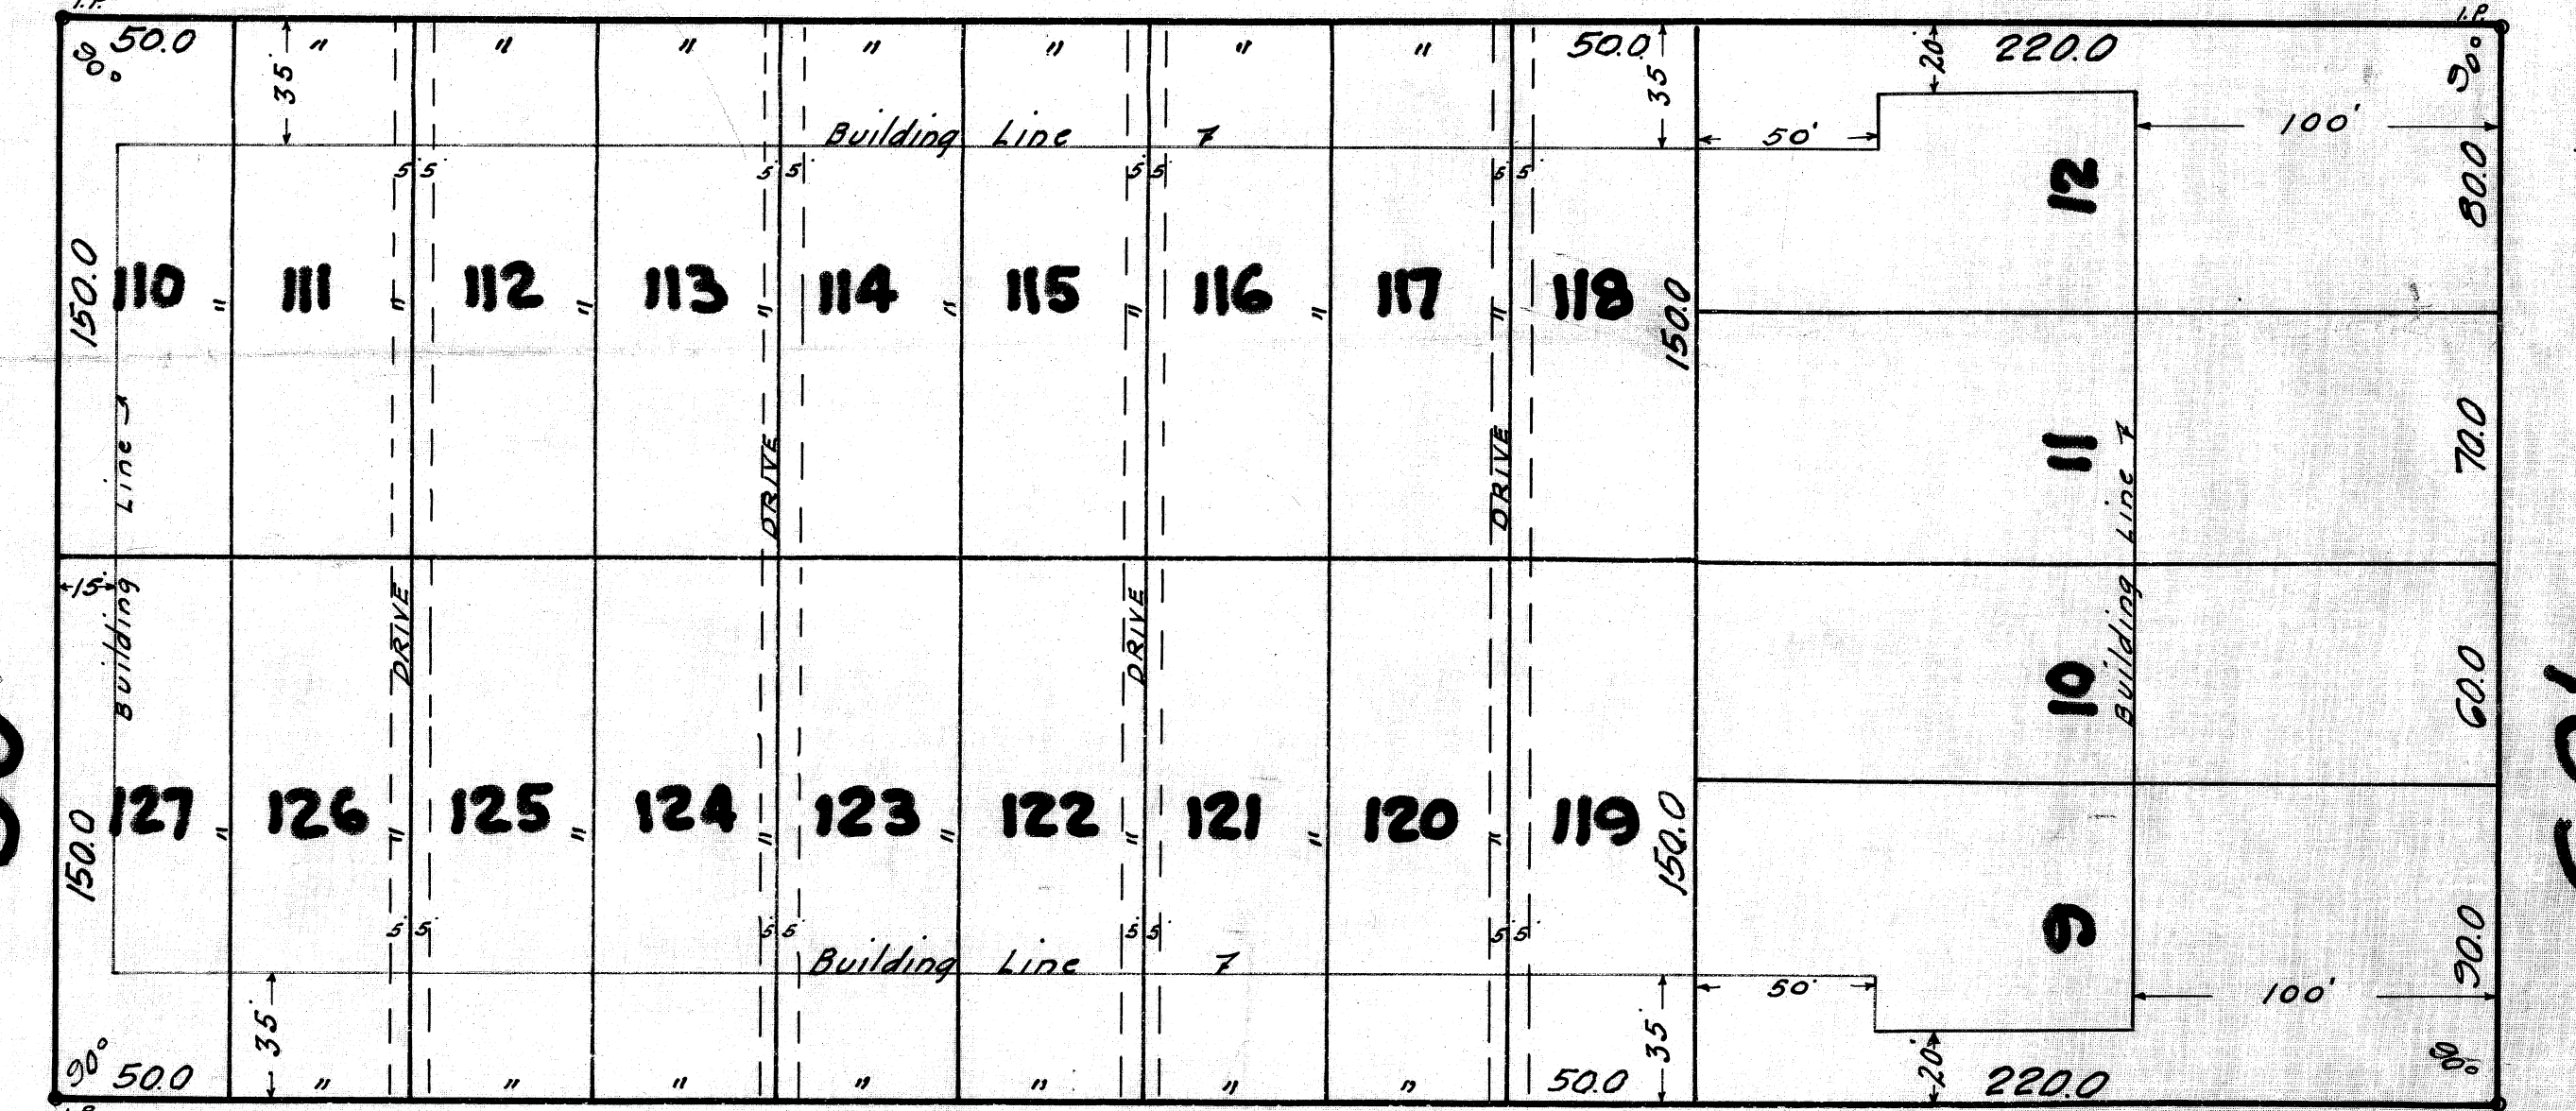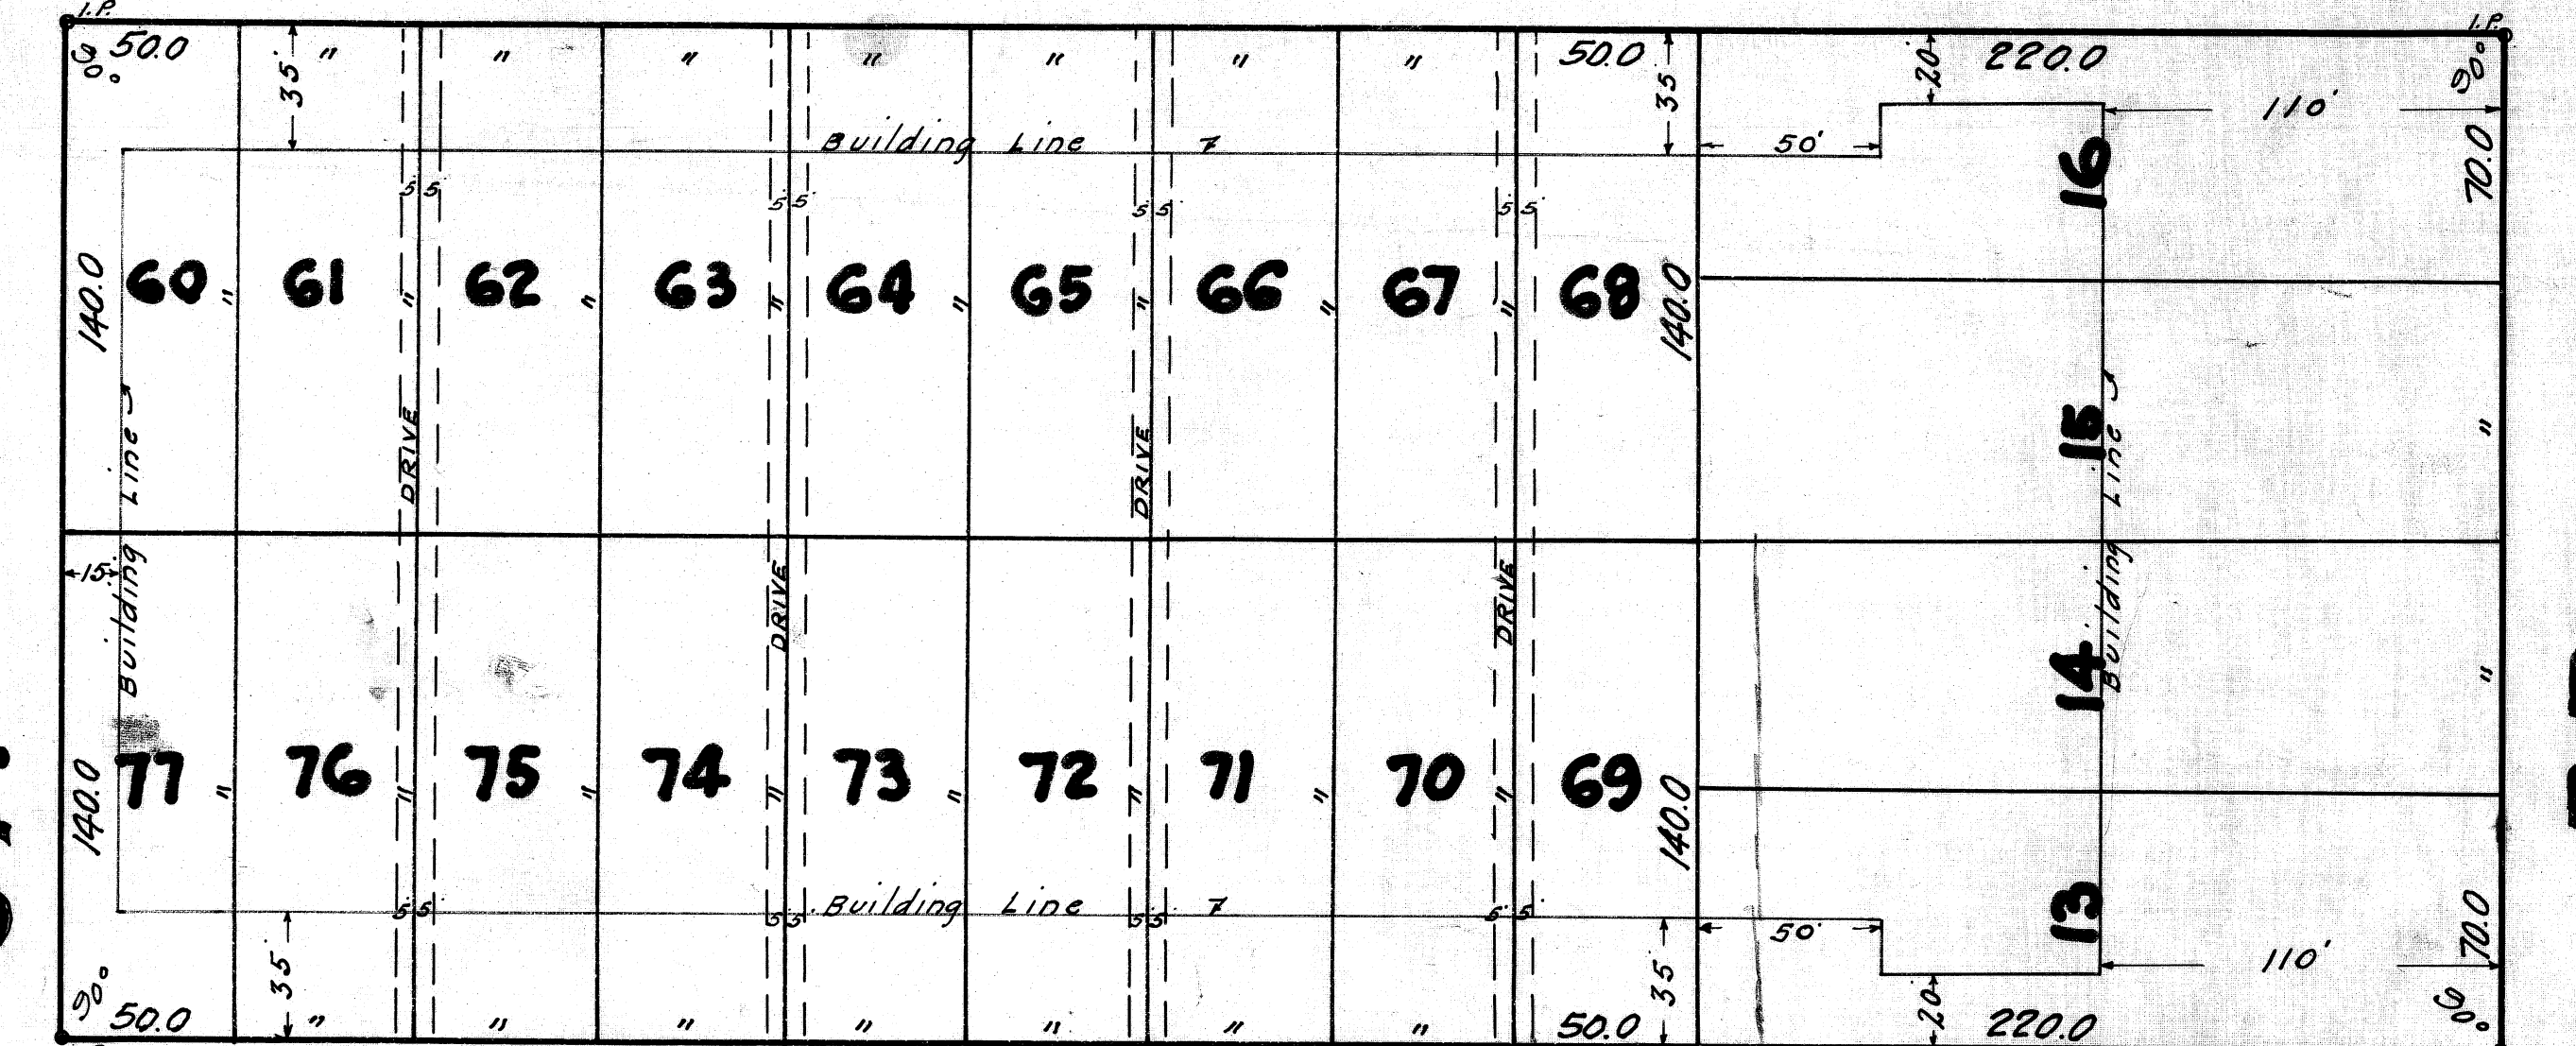

RD.

WALES

60'

AVE.

AVE.

AVE.

BLVD.

AVE.