


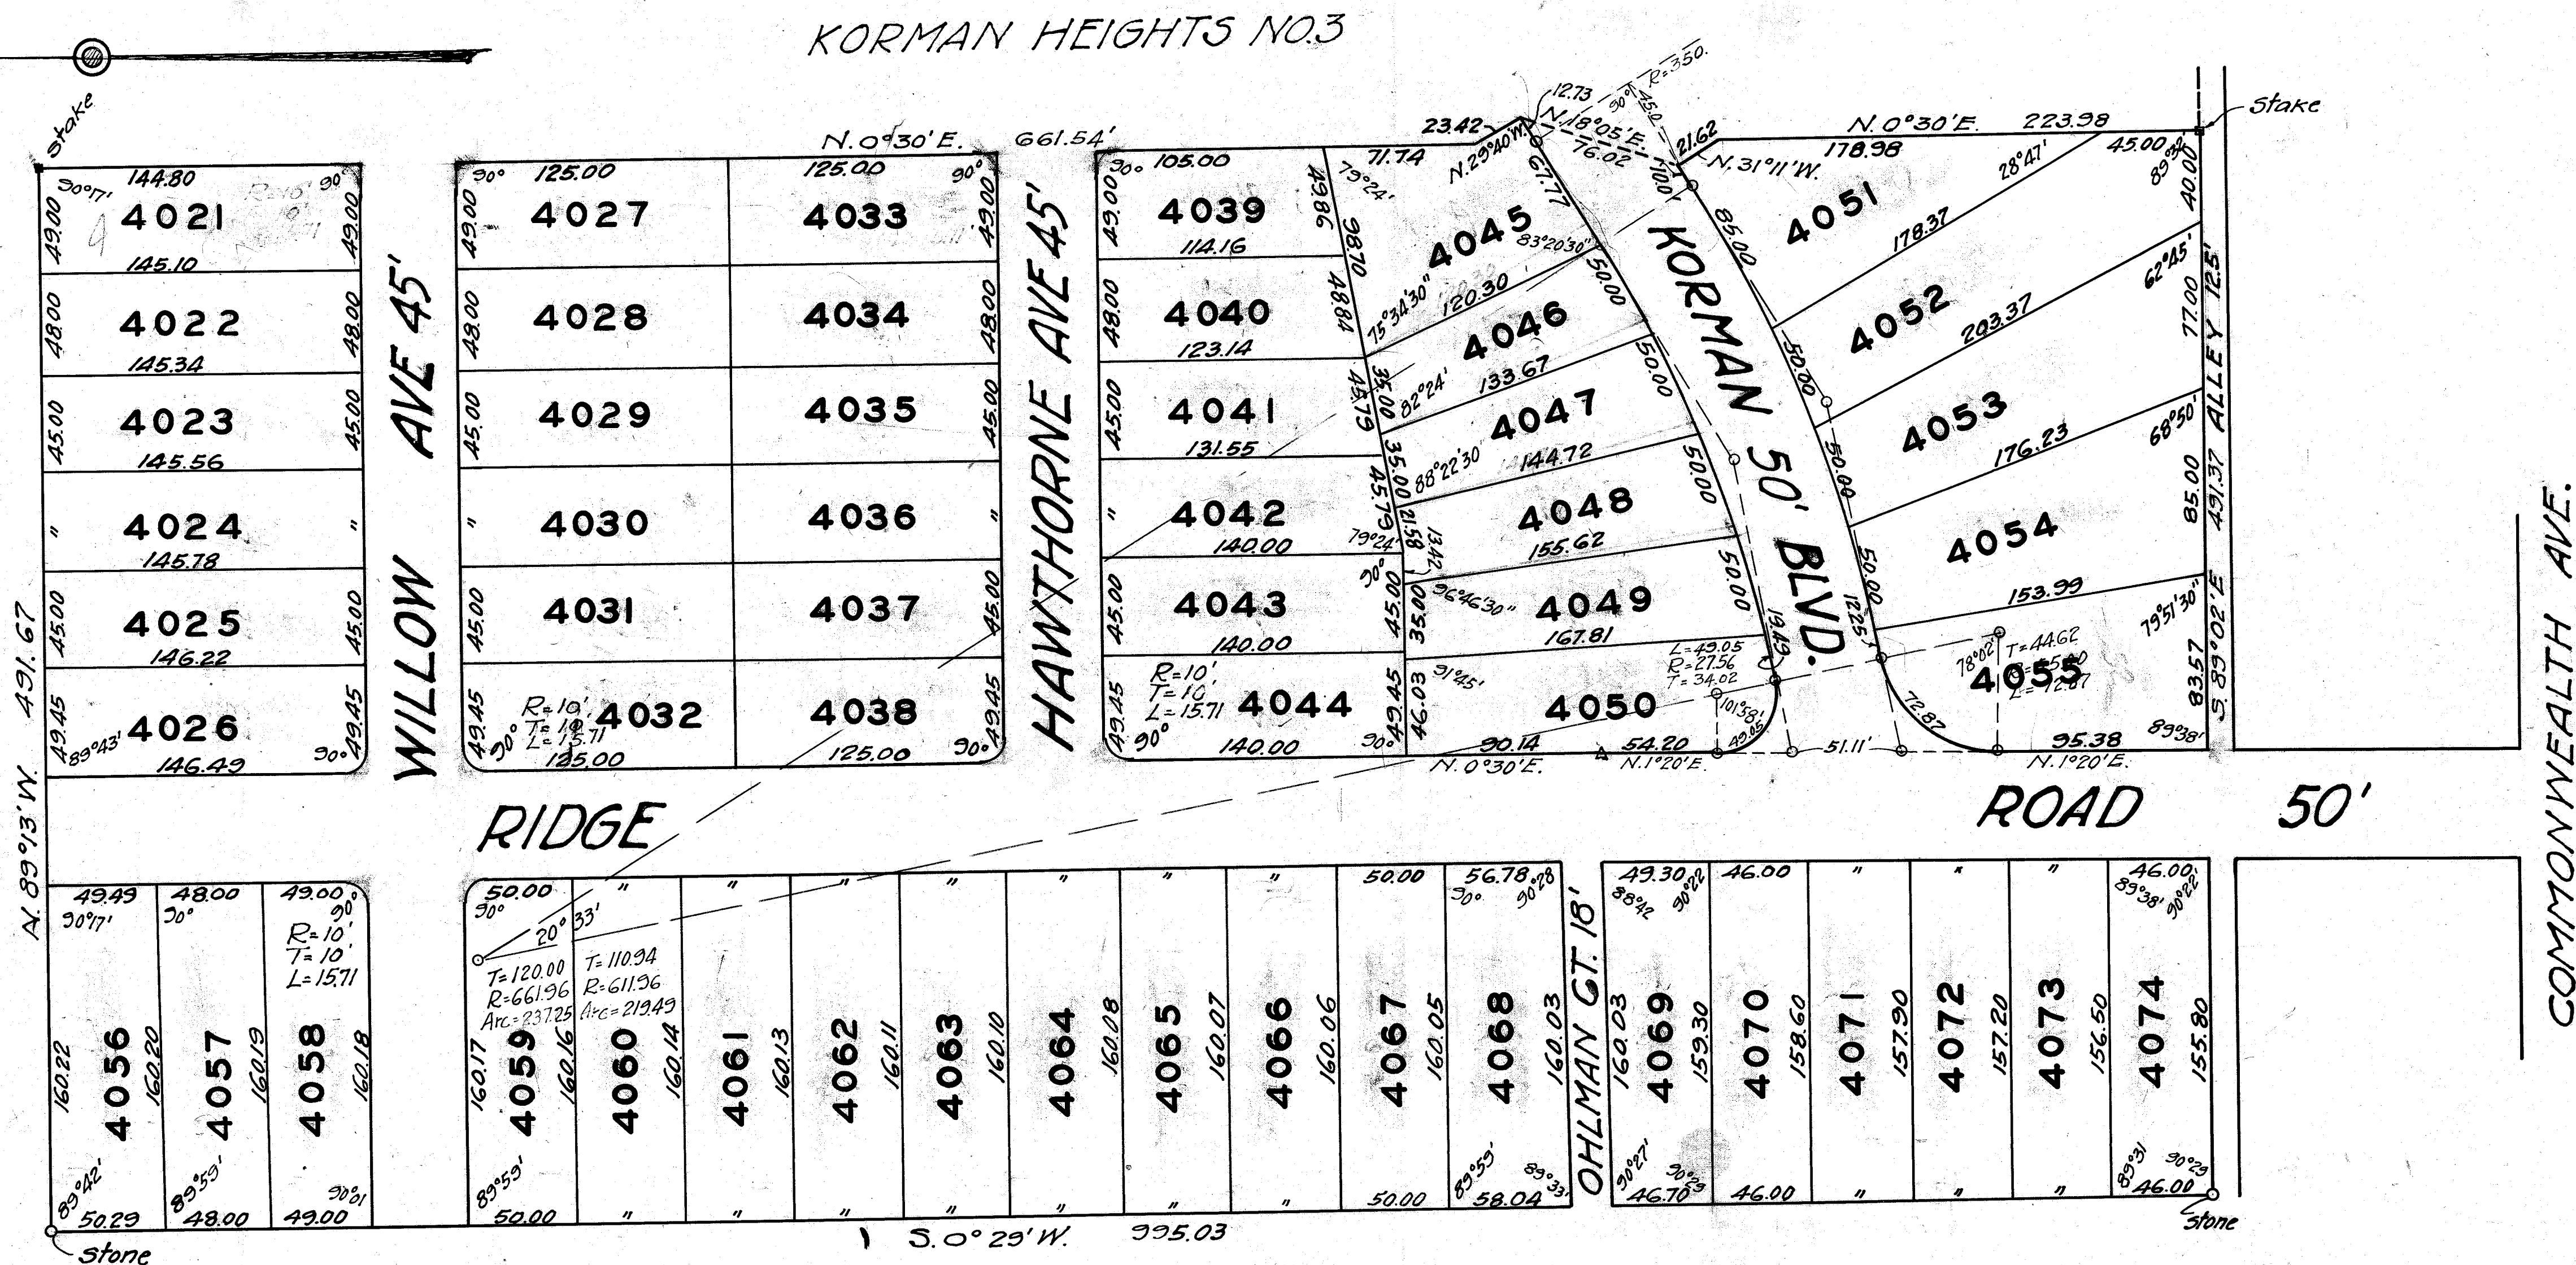

This plat of Hillcrest Subdivision, an Addition to the City of Massillon, Ohio being a part of 274 and 275 is correct as surveyed and platted by me in Oct. 1924.

F. H. Rich
Civil Engineer

Know all men by these presents that Louisa M. Wendling and Oliver J. Sorg doing business as A. F. Wendling Co. owners of the lands delineated on the above plat do hereby dedicate the Streets, Avenues and Boulevard as shown thereon to the public use forever. In testimony whereof A. F. Wendling Co. has caused its name to be signed hereto and its seal hereto affixed by Oliver J. Sorg its General Manager this 17th day of November 1924.

In the presence of
Mrs Cyril Henrich
Albert J. Albright

Louisa M. Wendling
Oliver J. Sorg
General Manager

State of Ohio, ss November 17th, 1924
County of Stark
Before me a Notary Public in and for said County personally appeared the above named Oliver J. Sorg as General Manager of A. F. Wendling Co. and acknowledged the execution of the foregoing instrument to be his free act and deed as such General Manager of said A. F. Wendling Co. and the free act of said A. F. Wendling Co.
A. J. Albright
Notary Public

Received and recommended for acceptance this 17th day of November 1924.

C. E. Rein
City Civil Engineer.

Approved and accepted by the Planning Commission this 17th day of Nov 1924.

M. L. Litaloff
President.
C. E. Rein
Secretary.

The dedication of the Streets, Avenues and Boulevard as shown on the above plat was accepted and confirmed by Ordinance No. 1924 passed by the City Council.
Leahman G. T. 18
Clark of Council, Massillon, O.

Entered for transfer Jan 23rd 1925
Ruth Kaufmann
County Auditor

Received for record Jan 23rd 1925
Recorded in Plat Record 16 Page 82
Jan. 28 1925

Jeannette Smith
County Recorder.

HILLCREST SUBDIVISION

PART OF 274 & 275
SITUATED IN
MASSILLON, STARK CO.
OHIO.

SCALE 1"=50' 1924.
F. H. RICH CIV. ENG.