

MILLER - KLEIN SUBDIVISION

PART LOT 264.

MASSILLON O


Scale 1" = 50'

M.P. Miller
100 Third St
Massillon


15

SHEFFIELD STREET

25

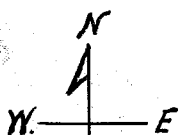

AKRON

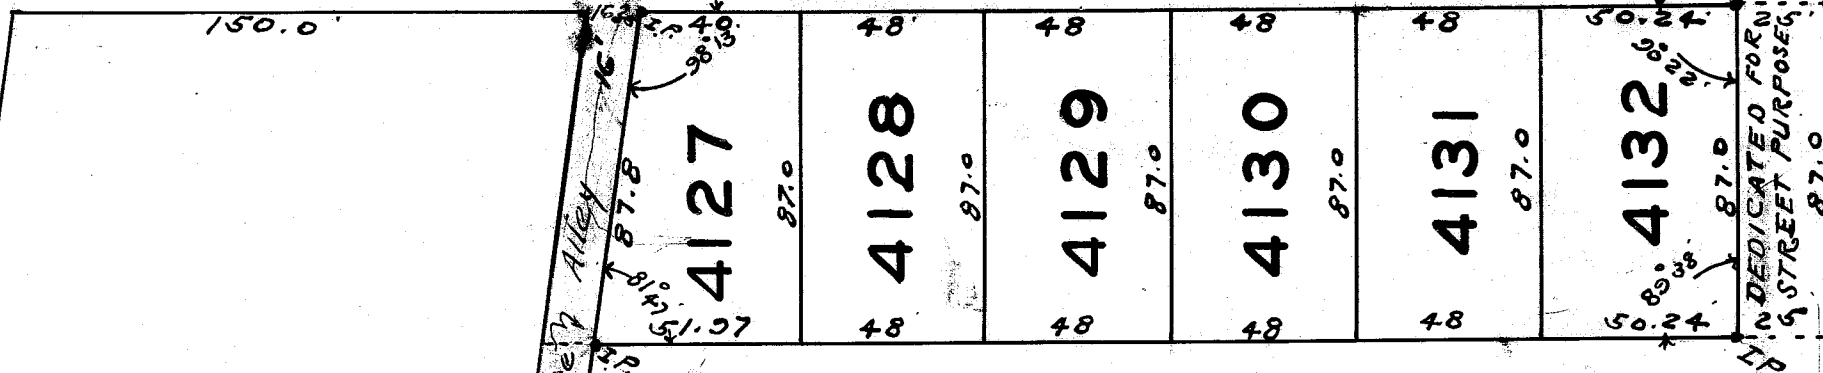

I hereby certify
of part of Lot No 264
plotted by me in 1924

the above to be a correct plot of a Subdivision
in the City of Massillon, Ohio, as Surveyed and
Containing $0\frac{66}{100}$ Acres
Maurice Dwyer, Surveyor.

Know all men by
husband and wife, and Ralph
the land delineated on the
plot, to be our free act and deed

these presents that we, W.P. Miller and Lucille W. Miller,
Klein and Mary L. Klein, husband and wife, owners of
above plot, do hereby acknowledge the making of the

W.P. Miller
E.M. Rodenburger
Witnesses

W.P. Miller
Lucille W. Miller

Ralph Klein
Mary L. Klein
Owners.

State of Ohio } ss Before me a Notary Public, in and for said County, personally appeared
County of Stark } W.P. Miller, Lucille W. Miller, Ralph Klein and Mary L. Klein, who acknowledged
that they did sign the foregoing instrument, and that it was their free act and deed, in
testimony whereof, I have hereunto set my hand and seal this 16th day of February, 1925

approved by The Planning Commission of Massillon, Ohio
Feb 16-1925

James E. Willison
Notary Public

W.L. Kirchhofer
E.E. Rice Secretary
Accepted by Council 1925

Entered for transfer May 9 1925
Ruth Hauffman County Auditor

Geo. H. Crawford President
E.D. Lynch Clerk

Received for record May 9th 1925
Recorded May 26, 1925 Vol. 16 Page 22
Jeannette Smith County Recorder
FILE NO 50-86
ACC NO 535