

RIDGEWOOD

ALLOTMENT

PT. N.E. & S.E. QUARTERS
RANGE 9 - STARK

SEC. 29-TOWNSHIP 10-(PERRY)
COUNTY OHIO

Scale 1" = 100'

Know all men by these presents that we
and
owners of the land dedicated on the below plot. do hereby acknowledge
the making of the same to be our free act and deed, and do hereby
dedicate the land for Road Shown to public use forever.

Witnesses


owners

State of Ohio } S.S.
County of Stark

Before me a Notary Public personally appeared
and

who acknowledged that they did sign the foregoing
instrument, and that it was their free act and deed.
In witness whereof, I hereunto set my hand and official
seal this _____ day of _____ 1925

Notary Public

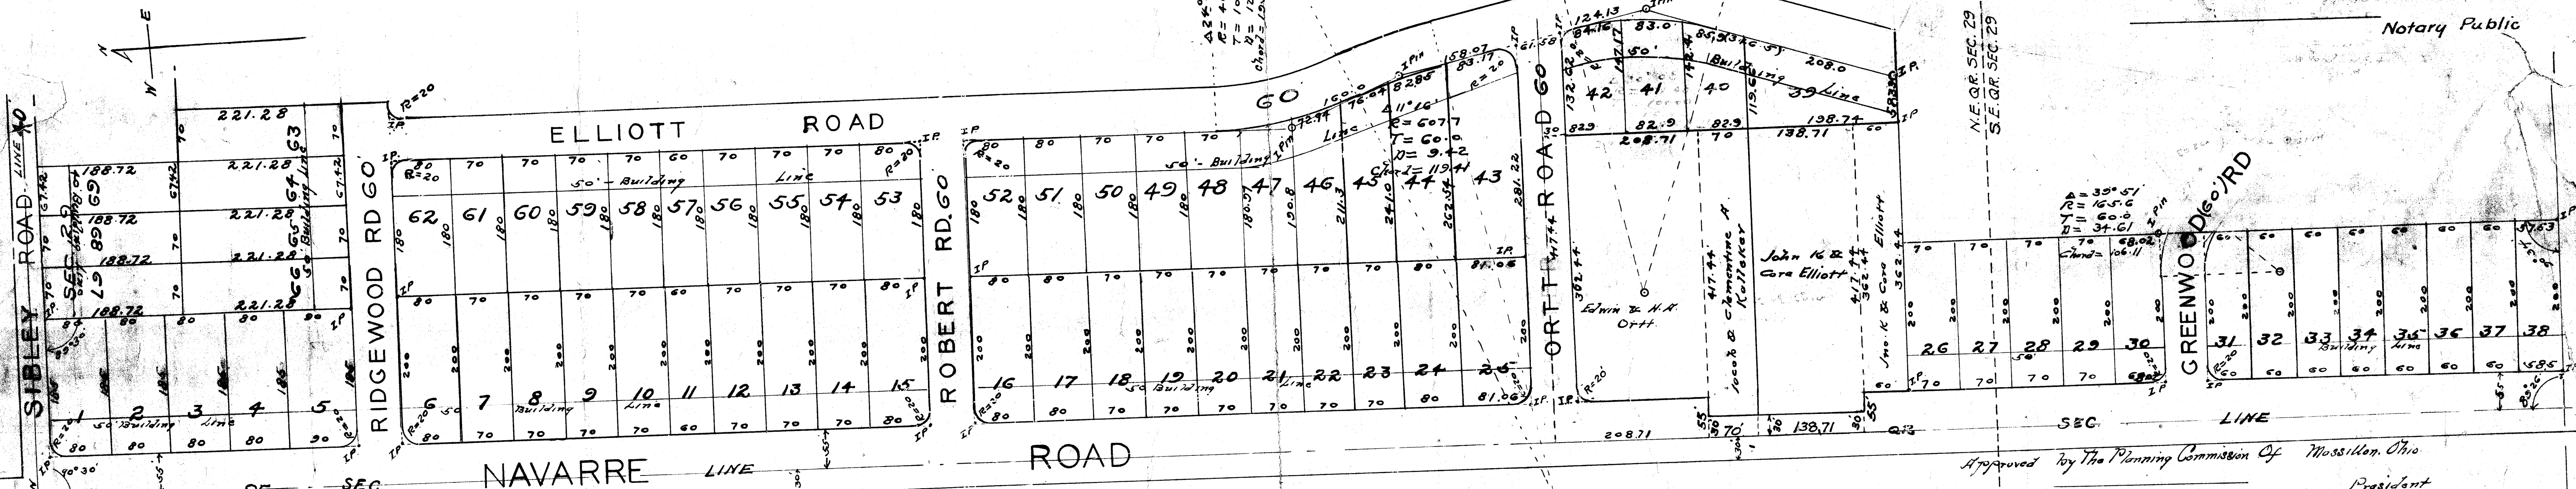

I hereby certify that the above is a correct
plot of Ridgewood Allotment as surveyed by me in May 1924,
said land being part of the Northeast Quarter, Section 29,
Perry Township, Stark County, Ohio.

W. B. Blair
Surveyor

Know all men by these presents that we Henry C. Diehlmann Widower
Edward R. Albrecht testamentary trustee of the Estate of
G. Louis Albrecht Dec. under the last will and testament of
G. Louis Albrecht Dec., Edwin L. Ortt, and Helen A. Ortt, husband and wife
owners of the land delineated on the above plot, do hereby acknowledge
the making of the same to be our free act and deed, and do
hereby dedicate the Streets Shown thereon to Public use forever

Henry C. Diehlmann
Edward R. Albrecht
Edwin L. Ortt
Helen A. Ortt

Witnesses
Testamentary trustee of the Estate
of G. Louis Albrecht Dec. under the last
will and testament of G. Louis Albrecht Dec.

State of Ohio } S.S.
County of Stark

Before me a Notary Public personally appeared Henry C. Diehlmann,
Edward R. Albrecht trustee of the Estate of G. Louis Albrecht Dec. under the
last will and testament of G. Louis Albrecht Dec., Edwin L. Ortt, and Helen
A. Ortt, who acknowledged that they did sign the foregoing
instrument, and that it was their free act and deed.
In witness whereof, I hereunto set my hand and official
seal this _____ day of _____ 1925

Notary Public
Stark County Ohio.

Approved by The Planning Commission Of Massillon, Ohio

Entered for transfer _____ 1925
County Auditor

Received for record _____ 1925

Recorded in Plat Record No _____ Page _____ 1925

County Recorder