


CENTER ST. 66:

ANDREW ST. 66:

BROOM ST. 30:

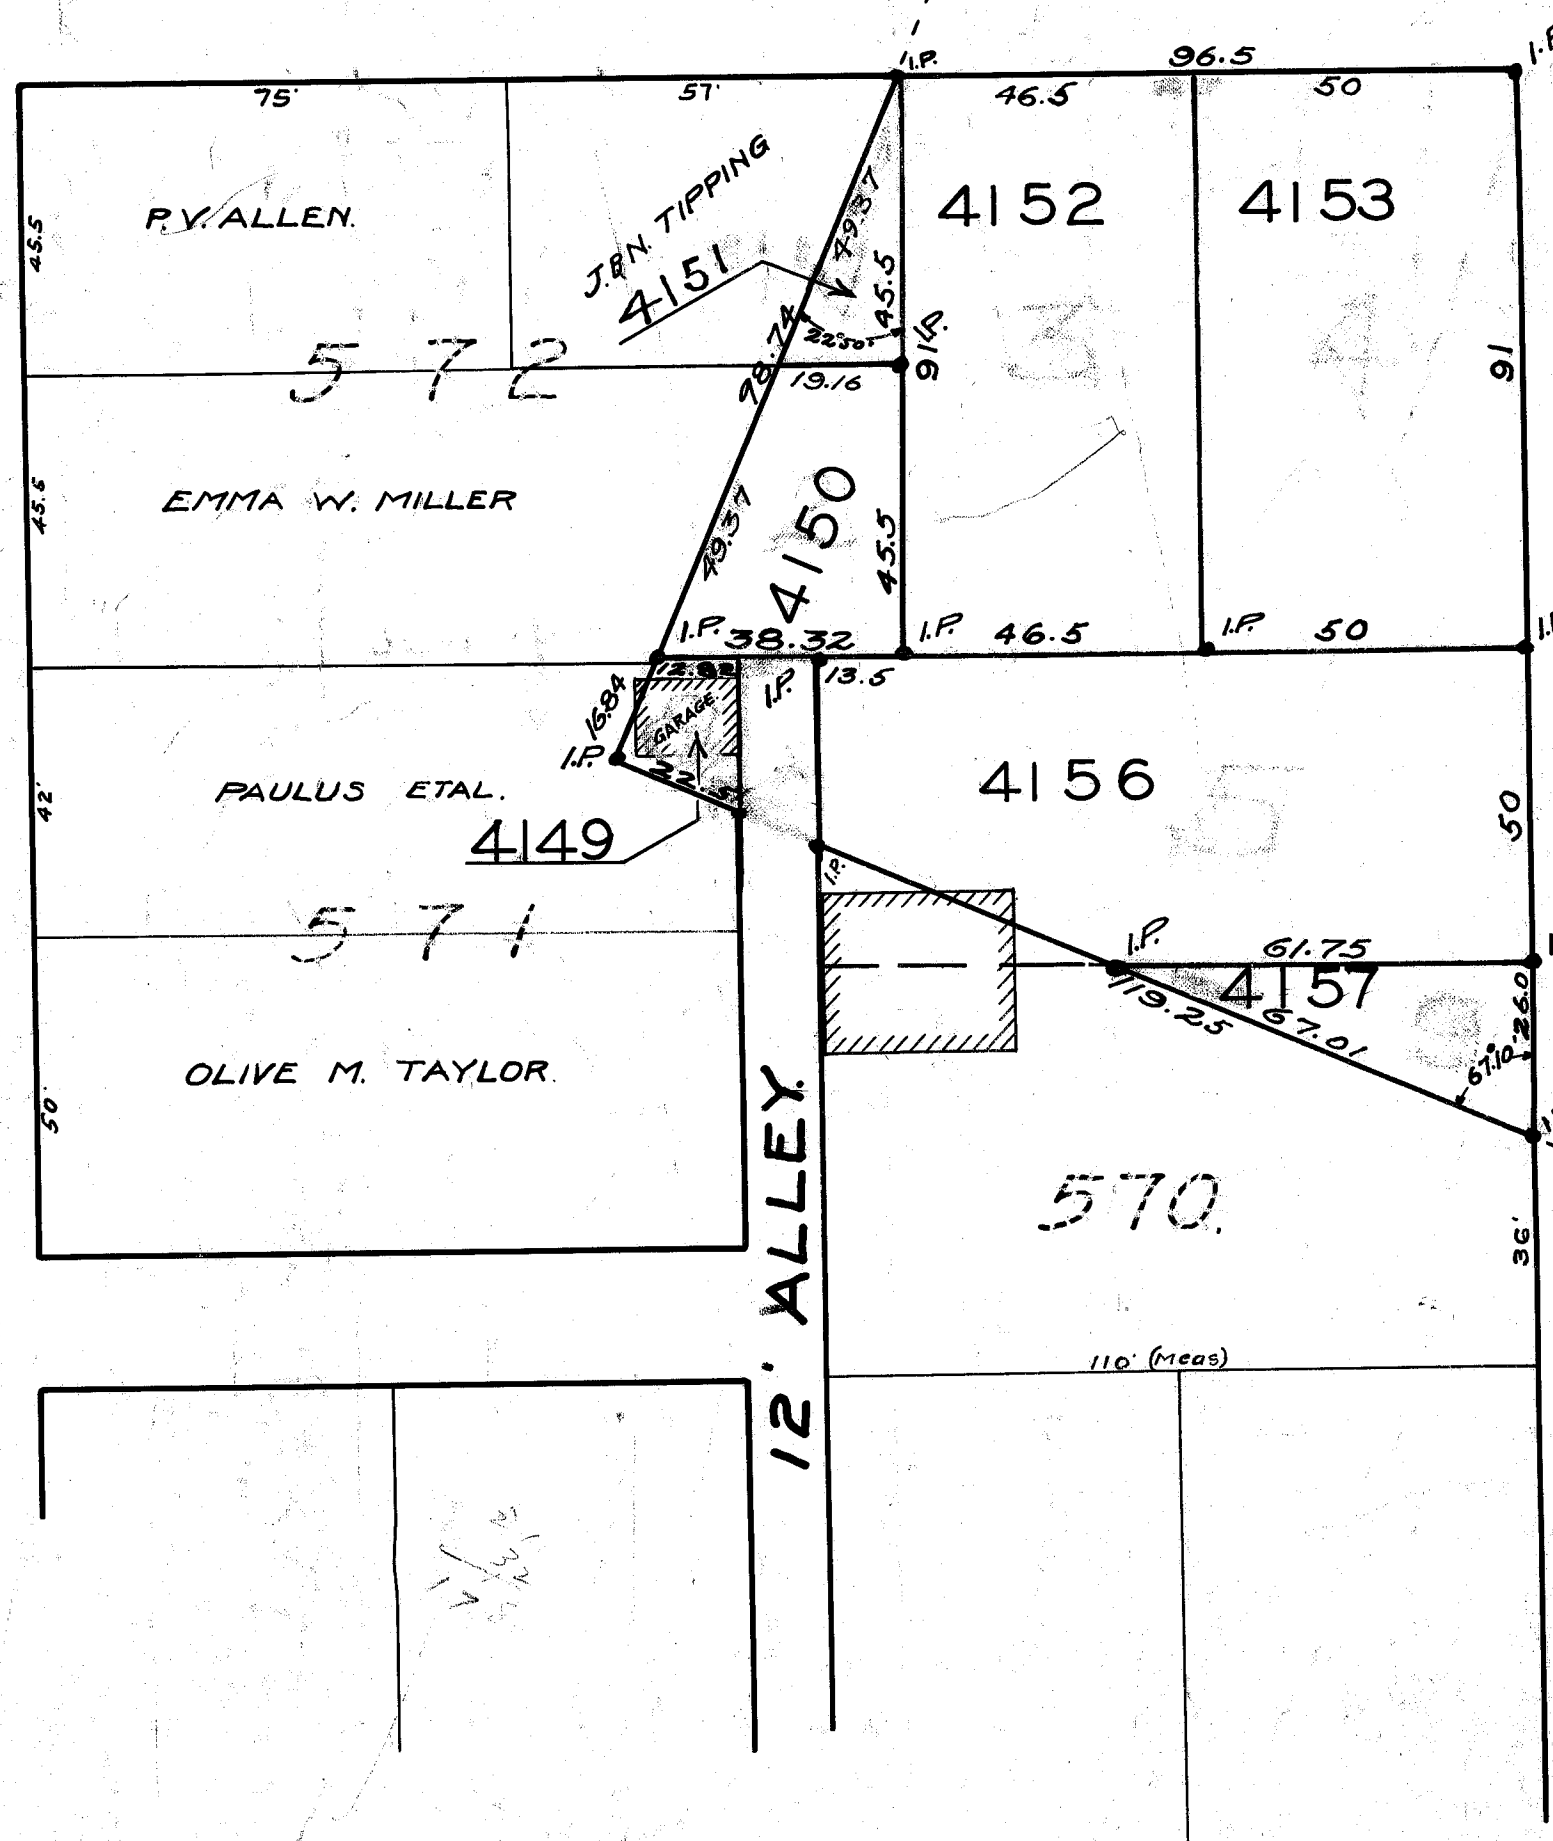

CYPRESS ST. 33:

10' ALLEY

— CYPRESS ST. SUBDIVISION. —

I hereby certify the above to be a correct plat of the Old Union Cemetery in the city of Massillon, Ohio as surveyed and plotted by me in March 1925.

Note — Title to said Cemetery — See Common Pleas Court, Case No. 43497.

STATE OF OHIO }
COUNTY OF STARK }

Before me a Notary Public, in and for said County, personally appeared M.P.L. Kirchhofer, J.D. Reese and G.T. Crawford, representing the city of Massillon, Ohio who acknowledged that they did sign the foregoing instrument and that it was their free act and deed. In testimony whereof, I have hereunto set my hand and seal this 1st day of June, 1925.

NOTARY PUBLIC

Approved by the planning commission of Massillon, Ohio, June 27th 1925.

Accepted by Council May 18th 1925

Know all men by these presents that we, M.P.L. Kirchhofer, Mayor, J.D. Reese, Service Director and G.T. Crawford, president of council, representing the city of Massillon, Ohio, do hereby acknowledge the making of the plat, to be our free act and deed.

MAYOR

SERVICE DIRECTOR

PRESIDENT OF COUNCIL

WITNESSES

Entered for transfer June 27th 1925
Rich Kaufman
COUNTY AUDITOR

Received for Record June 27th 1925
Recorded in P.R. 17, page 17, July 11, 1925
Joanville Smith
COUNTY RECORDER

CITY OF MASSILLON, OHIO.	
CYPRESS ST. SUBDIVISION FORMERLY UNION CEMETERY.	
APPROVED:— CITY ENGINEER	DEPT. OF PUBLIC SERVICE ENGINEERING DIVISION
DR. BY E.B.C.	SCALE 1"=30' MAR. 1925 M.B. P.

ACC. NO. 55T FILE NO. S.D. 90.