


Fee for Record \$7.80
Transfer #4.30

BLACET'S SUBDIVISION OF PT. O. L. 42

CITY OF MASSILLON, STARK COUNTY, OHIO. 2nd O.L. 115

Scale 1" = 50'

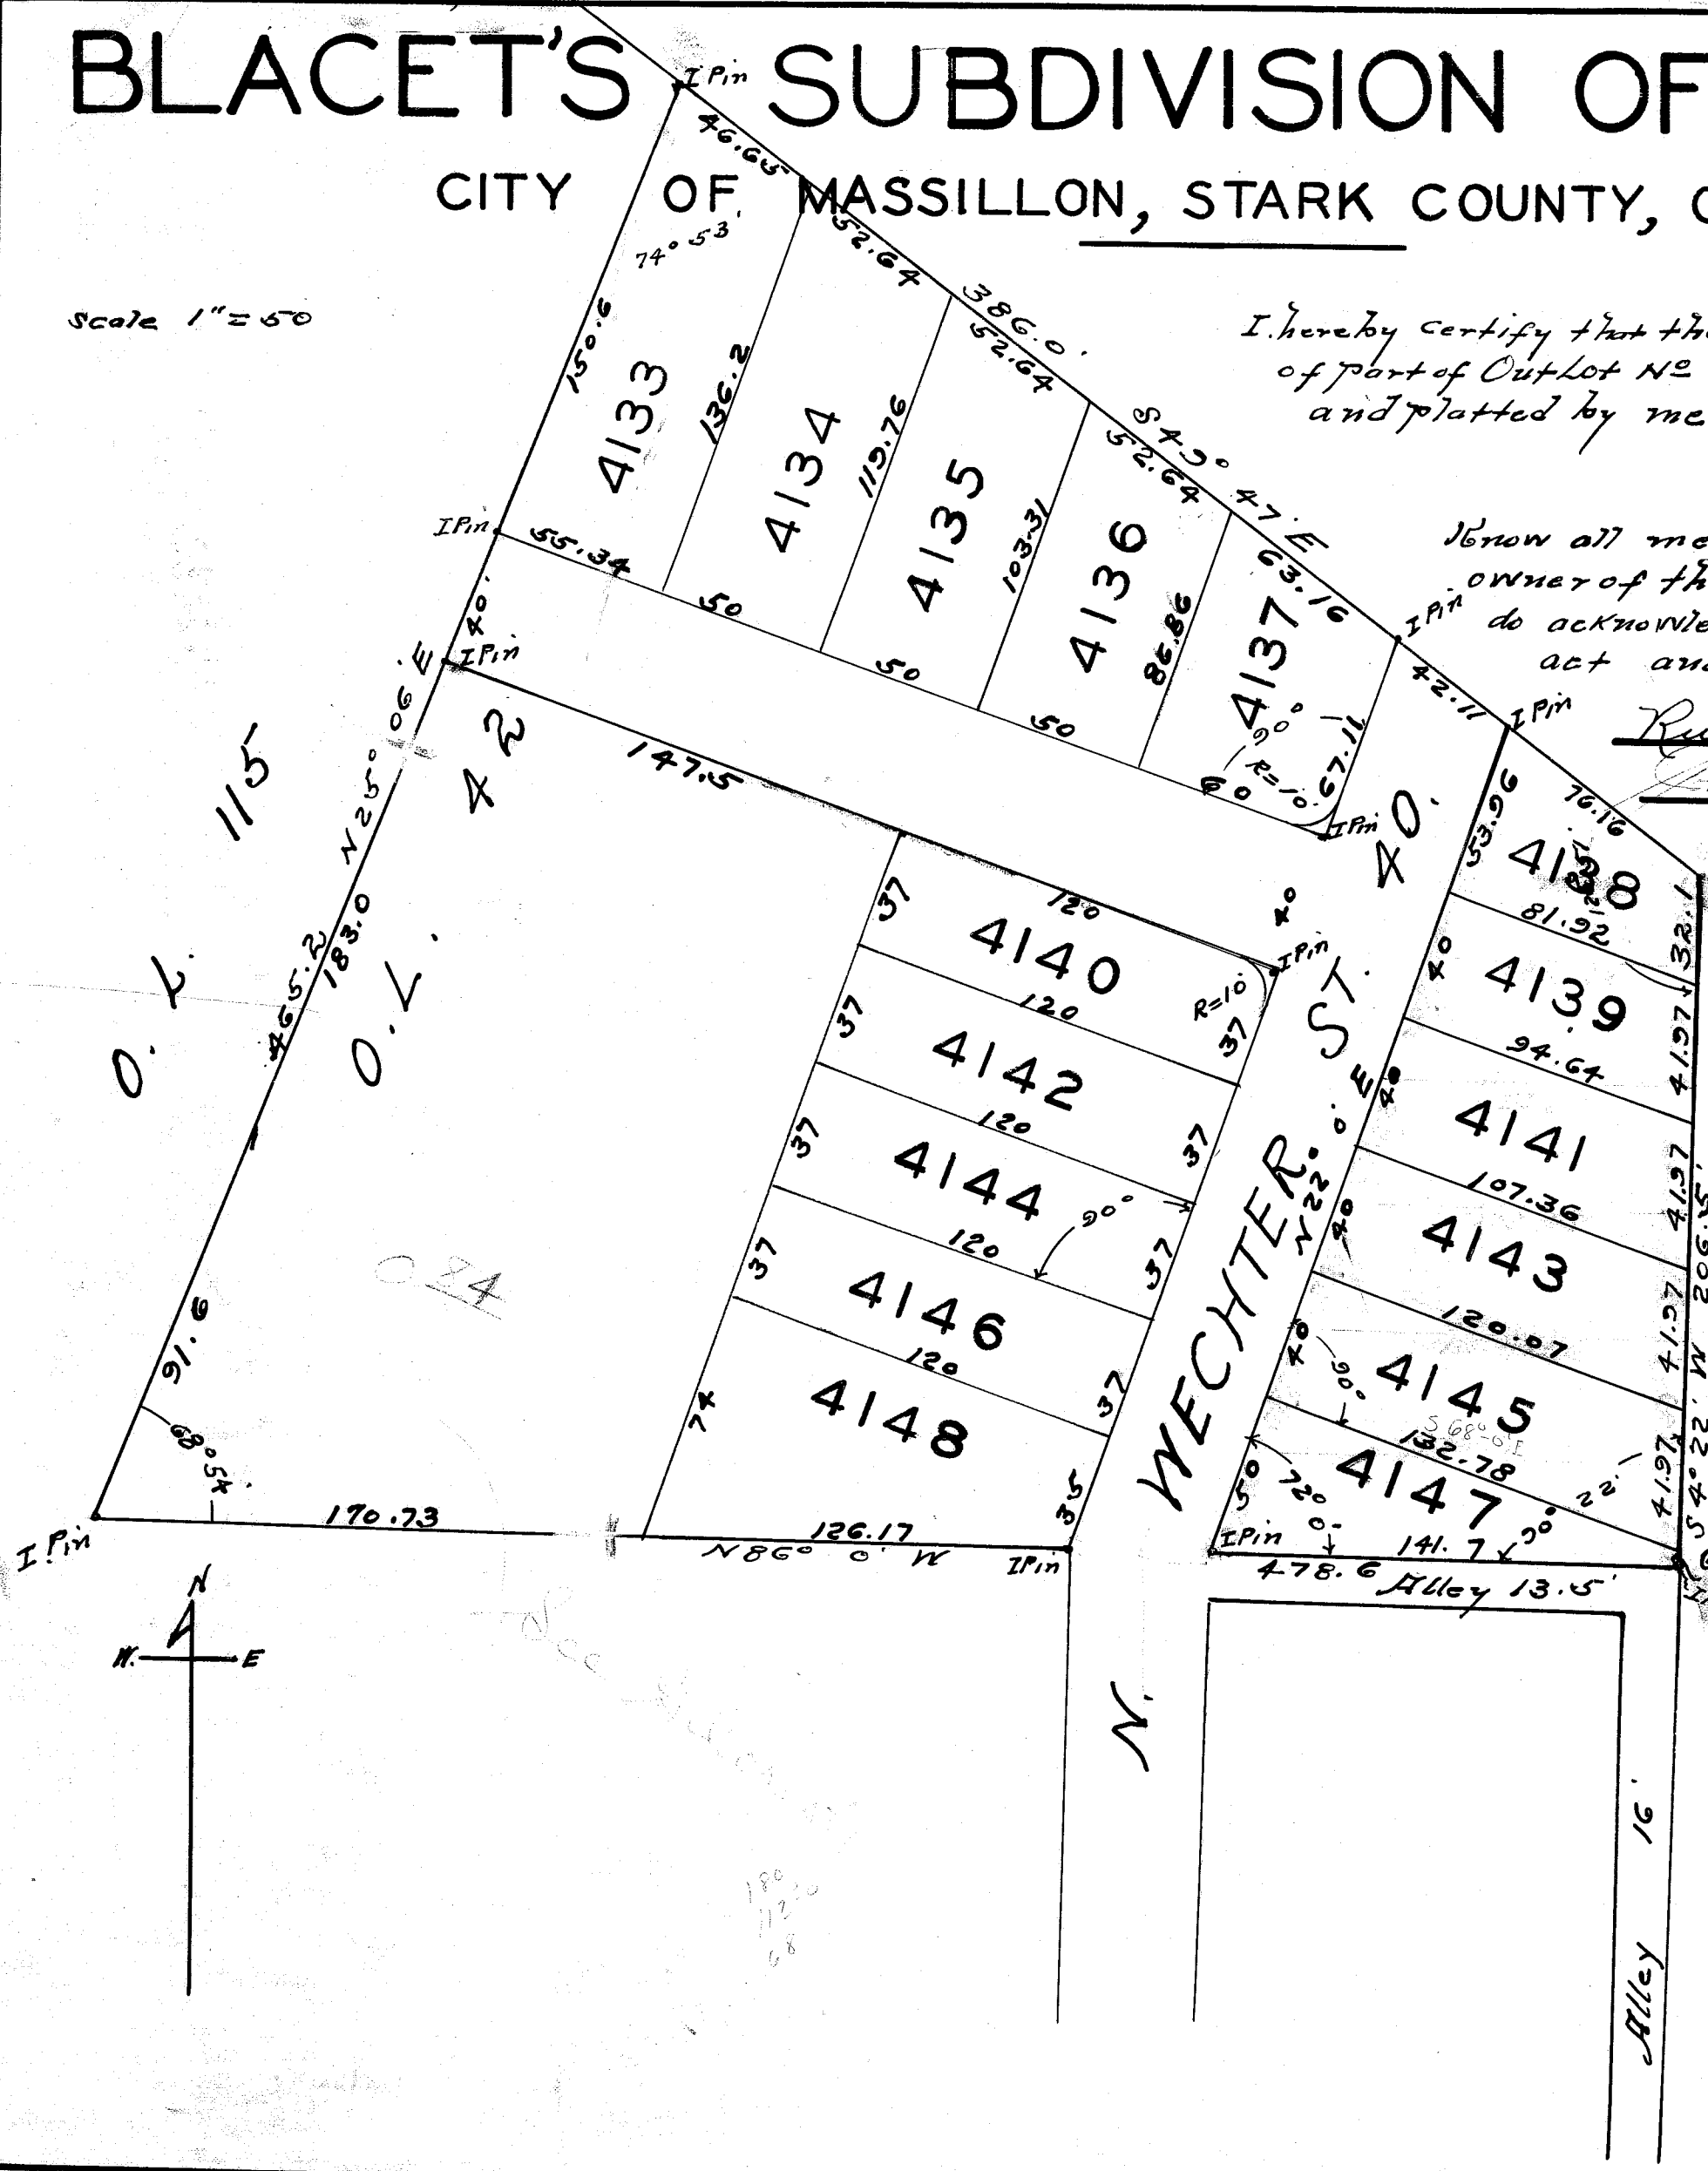

I hereby certify that the above is a correct plot of Blacet's Subdivision of part of Outlot No 42 in the city of Massillon, Ohio, as surveyed and plotted by me in the year 1924
W. Budin Stoner, Surveyor.

I know all men by these presents that I, the undersigned, owner of the land delineated on the accompanying plat, do acknowledge the making of the plat to be my free act and deed.

Ruth Stauffer Duke Blacet
John C. Spuhler Witnesses owner.

State of Ohio } Before me a Notary Public
County of Stark } in and for said county,
personally appeared Duke Blacet, unmarried,
who acknowledged that he did sign the
foregoing instrument, and that the same
was his free act and deed, as required
by law. Roy S. Collier
Notary Public.

accepted and approved by The Plan-
ning Commission of Massillon, Ohio 4-7-25
W. H. Kitchin
C. E. Rice Chairman

accepted by the Council April 20, 1925.
Leo Shorrawson President.

Entered for transfer Aug 28th 1925
Ruth Kauffman County Auditor

Received for record Aug 28th 1925
Recorded Sept. 3, 1925 Vol. 17 Page 41

Jeannette Smith
County Recorder.