


WESTVIEW ALLOTMENT.

LOCATED IN THE SE 1/4 SEC. 14, TWP. 10, RANGE 9.
STARK COUNTY OHIO. APRIL 1925.
SCALE, 1 INCH = 60 FEET.

W.S. Adams & C.D. Johnson 757/1

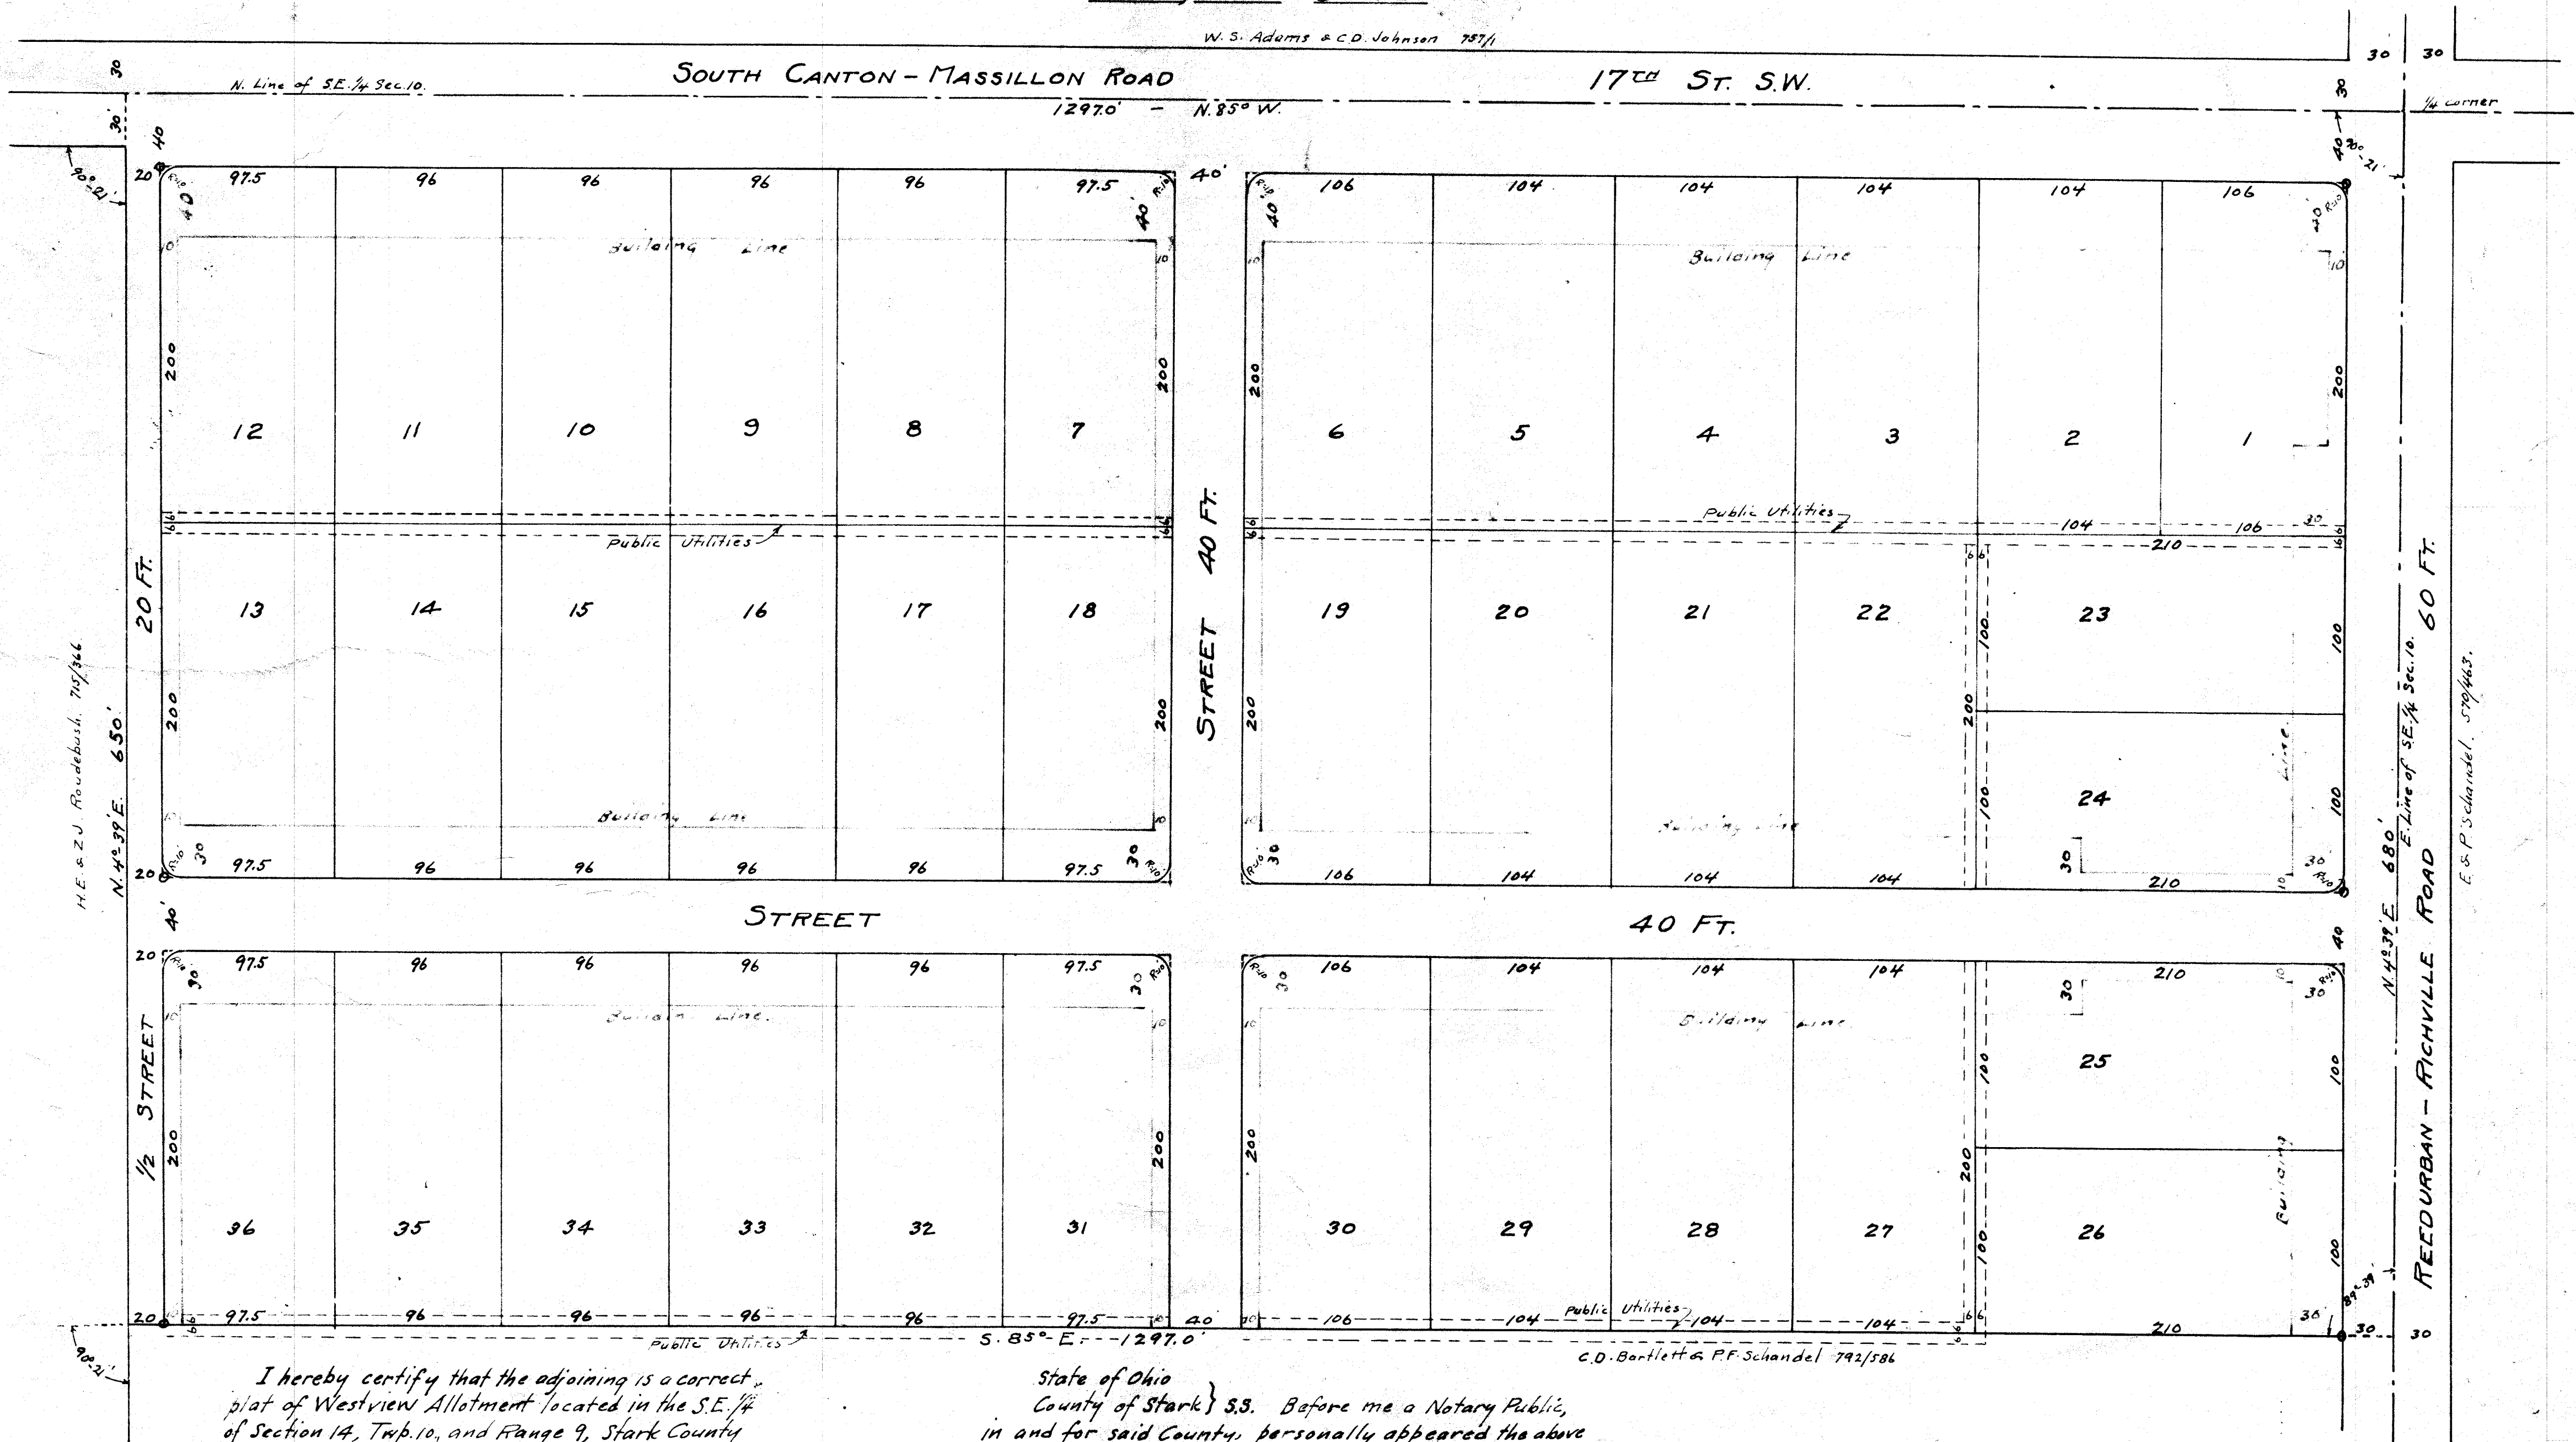

I hereby certify that the adjoining is a correct plat of Westview Allotment located in the SE 1/4 of Section 14, Twp. 10, and Range 9, Stark County Ohio, as surveyed and platted by me in the month of April 1925, containing 20.247 Acres.

C.D. Bartlett
Civil Engineer.

Know all men by these presents, that we, Clyde D. Bartlett and Clara A. Bartlett his wife, Pious F. Schandel, and Ellen A. Schandel his wife, owners of the land delineated on the accompanying plat, hereby acknowledge the making of the same, to be our free act and deed, and we do hereby dedicate the streets, and utility easements, shown thereon, to the Public use forever. In witness whereof we hereunto set our hands, this 4th day of May 1925.

Witness
Richard Kealey
Notary Public

Owners
Clyde D. Bartlett
Clara A. Bartlett
Pious F. Schandel
Ellen A. Schandel

State of Ohio
County of Stark } ss. Before me a Notary Public, in and for said County, personally appeared the above named Clyde D. Bartlett, Clara A. Bartlett, Pious F. Schandel, and Ellen A. Schandel, who acknowledged that they did sign the foregoing instrument, and that the same is their free act and deed, for the purposes and uses therein set forth.

In testimony whereof, I hereunto set my hand, and official seal, this 4th day of May 1925.

Vincent V. Fittler
Notary Public

Received and recommended for acceptance this _____ day of _____ 1925.

City Civil Engineer.

Approved and accepted by the Planning Commission at its meeting held this _____ day of _____ 1925.

Fred. F. Carner
Secretary

President.

Entered for Transfer _____ 1925.
Transferred _____ 1925.

Auditor.

Received for Record _____ 1925
Recorded in Vol. _____ Page _____ this _____ day of _____ 1925.

Recorder.

Approved and accepted by the Planning Commission of the City of Massillon, Ohio, at its meeting held this 18th day of May 1925.

E. E. Rice
Secretary

[Signature]
President