

# MOFFIT HEIGHTS ALLOTMENT

Located in N. W. 1/4 SEC. 23  
Tuscarawas Tr. Stark County Ohio.

I hereby certify that the accompanying is a correct plot of a part of the N. W. Quarter Section No 23, Tuscarawas Township, Stark County, Ohio, as surveyed and plotted by me in April-1925.

*Marlin Stoner*  
Surveyor.

Approved and accepted by the Plotting Commission of Massillon, Ohio May 18 1925

*Ed. R. Seely* Chairman.  
Entered for transfer June 25 1925  
*Wm. Rauffman* County Auditor.

Received for record July 2 1925

Recorded Vol. 17 Page 24,  
July 13, 1925,  
*Leannette Smith*  
County Recorder.


Know all men by these presents, that we, the undersigned, owners of the land delineated on the accompanying plot, do acknowledge the making of the same to be our free act and deed and we do hereby dedicate to public use forever, the Streets shown.

*Russell C. Baker* *Noma E. Baker*  
Witnesses. Owners

State of Ohio } S.S.  
County of Stark }

Before me a Notary public in and for said County, personally appeared Russell C. Baker and Noma E. Baker, husband and wife, who acknowledged that they did sign the foregoing instrument and that the same was their free act and deed.

*Ed. R. Seely*  
Notary public.  
Dated May 25, 1925

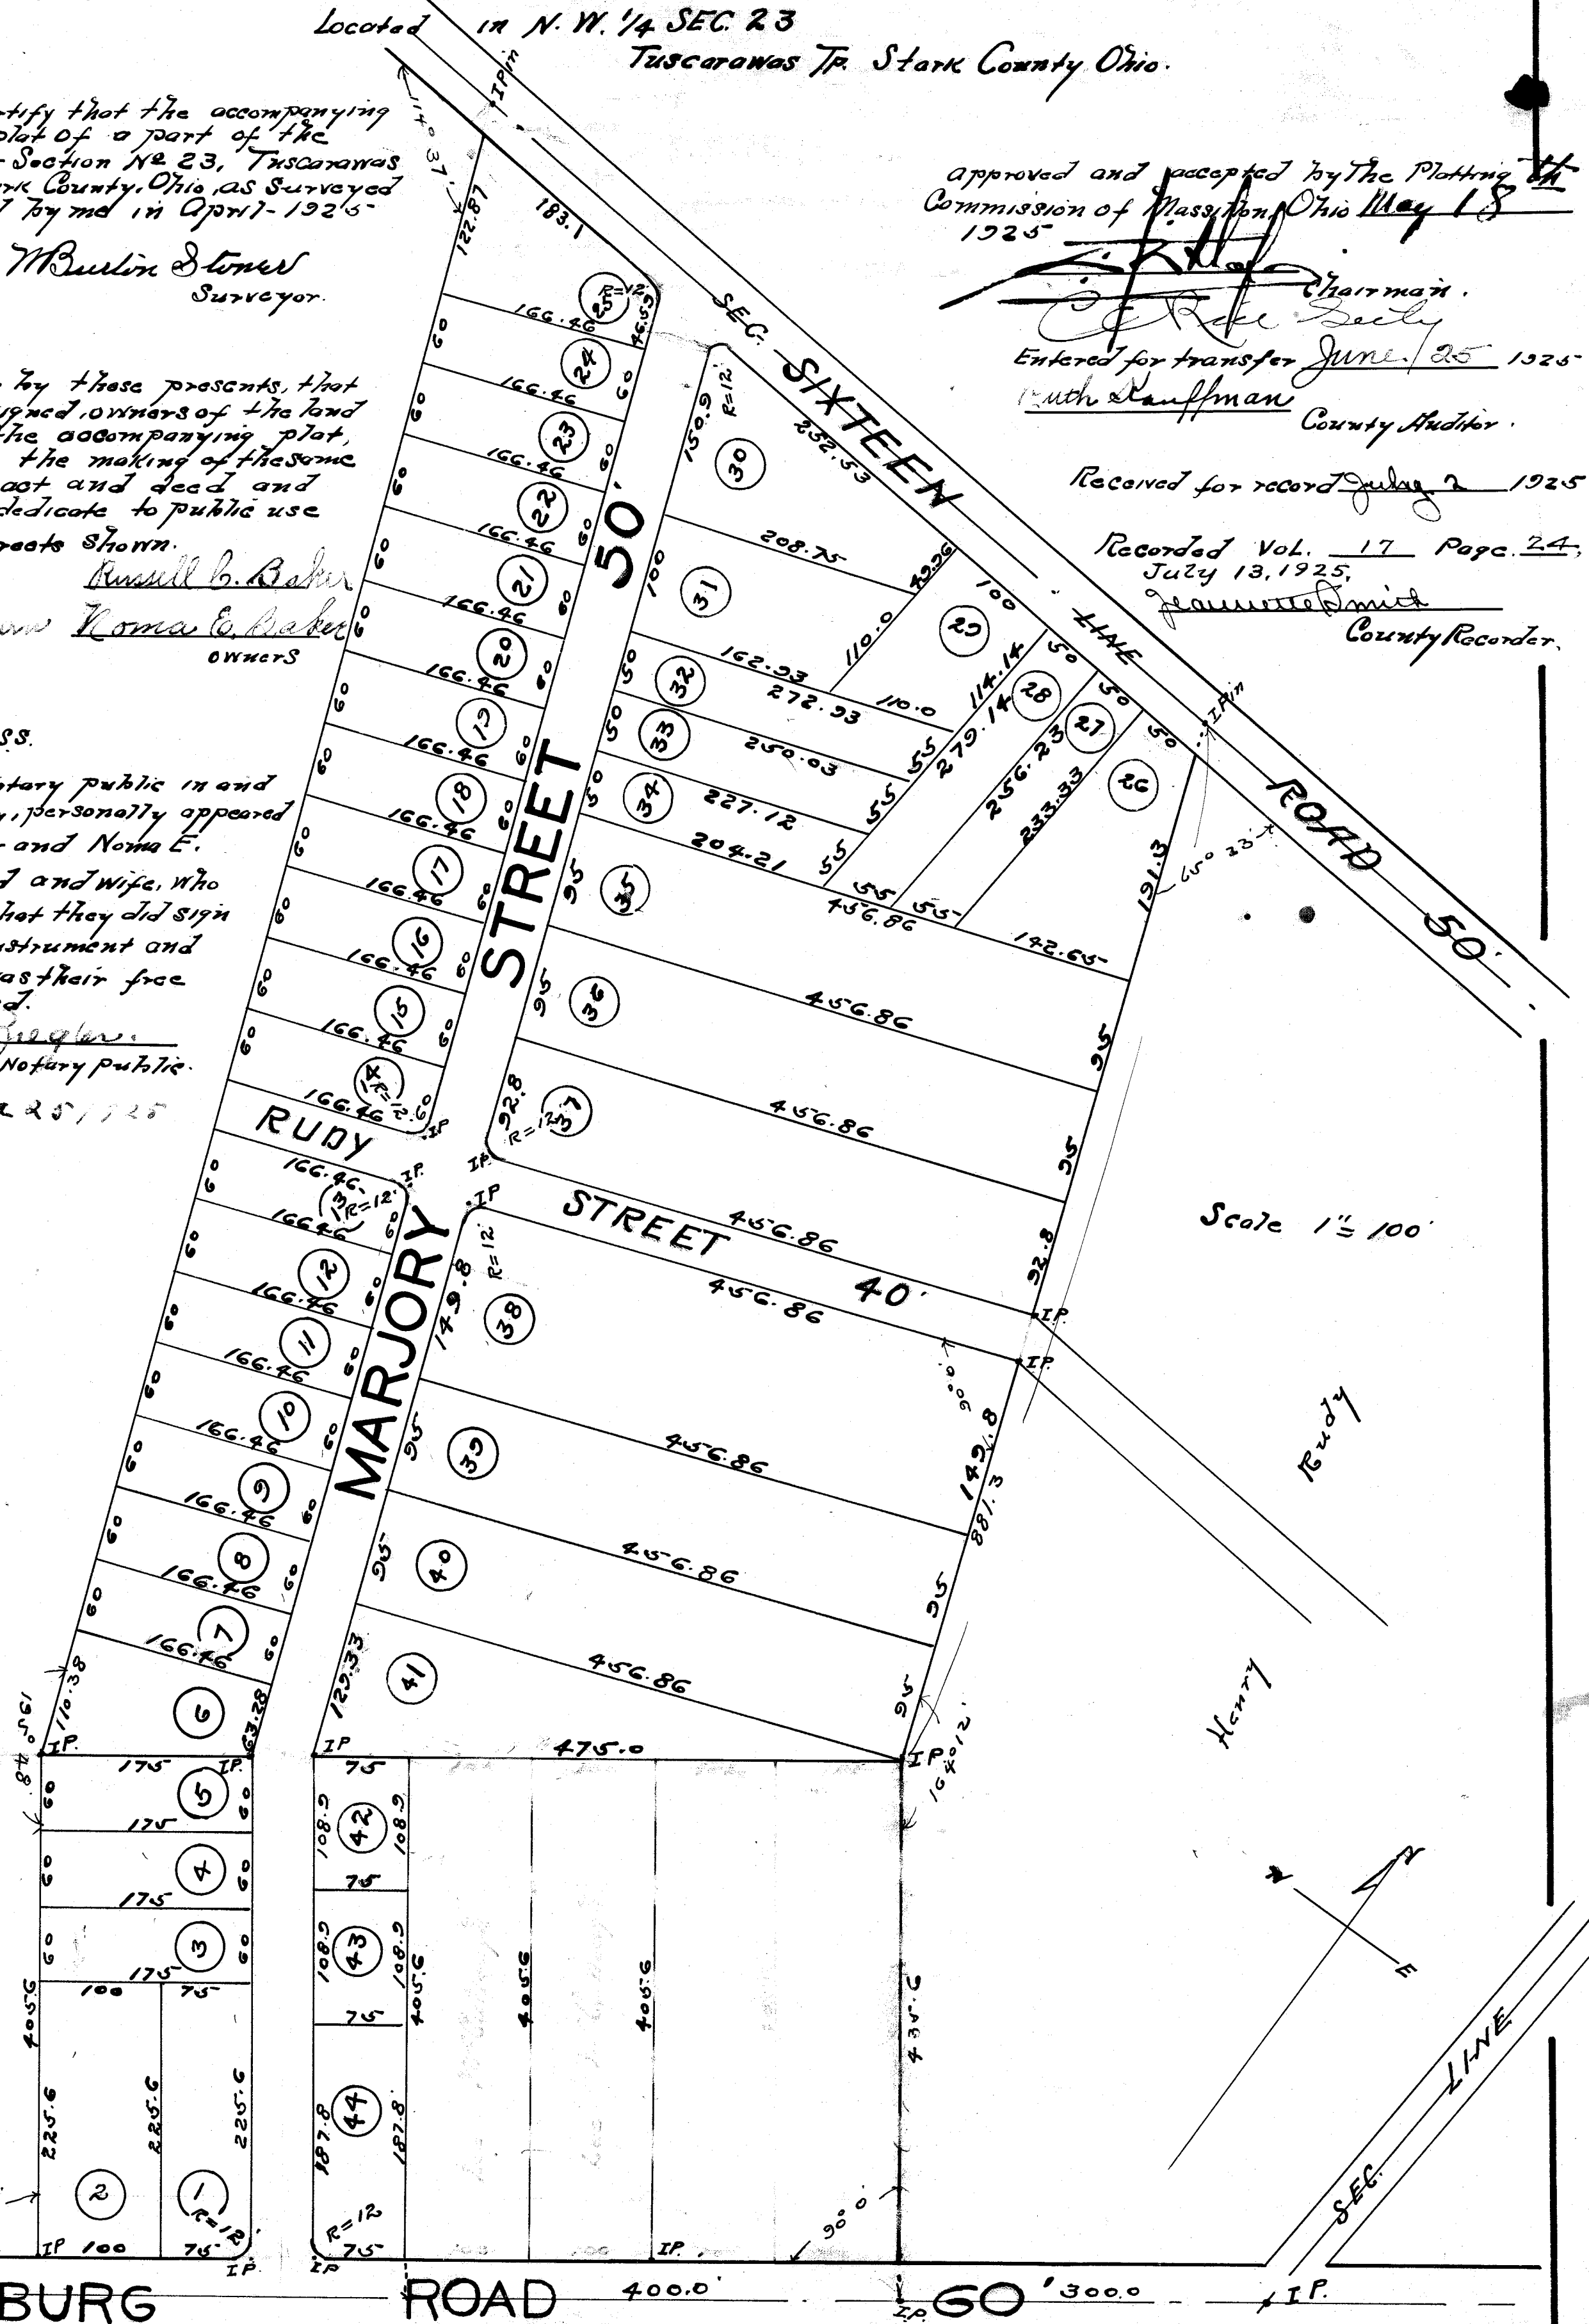

MILLERSBURG

ROAD

60