


ST. VIEW HEIGHTS

PLAT OF THE

PART NW 1/4 SECTION 13, TUSCARAWAS TWP

STARK COUNTY

OHIO

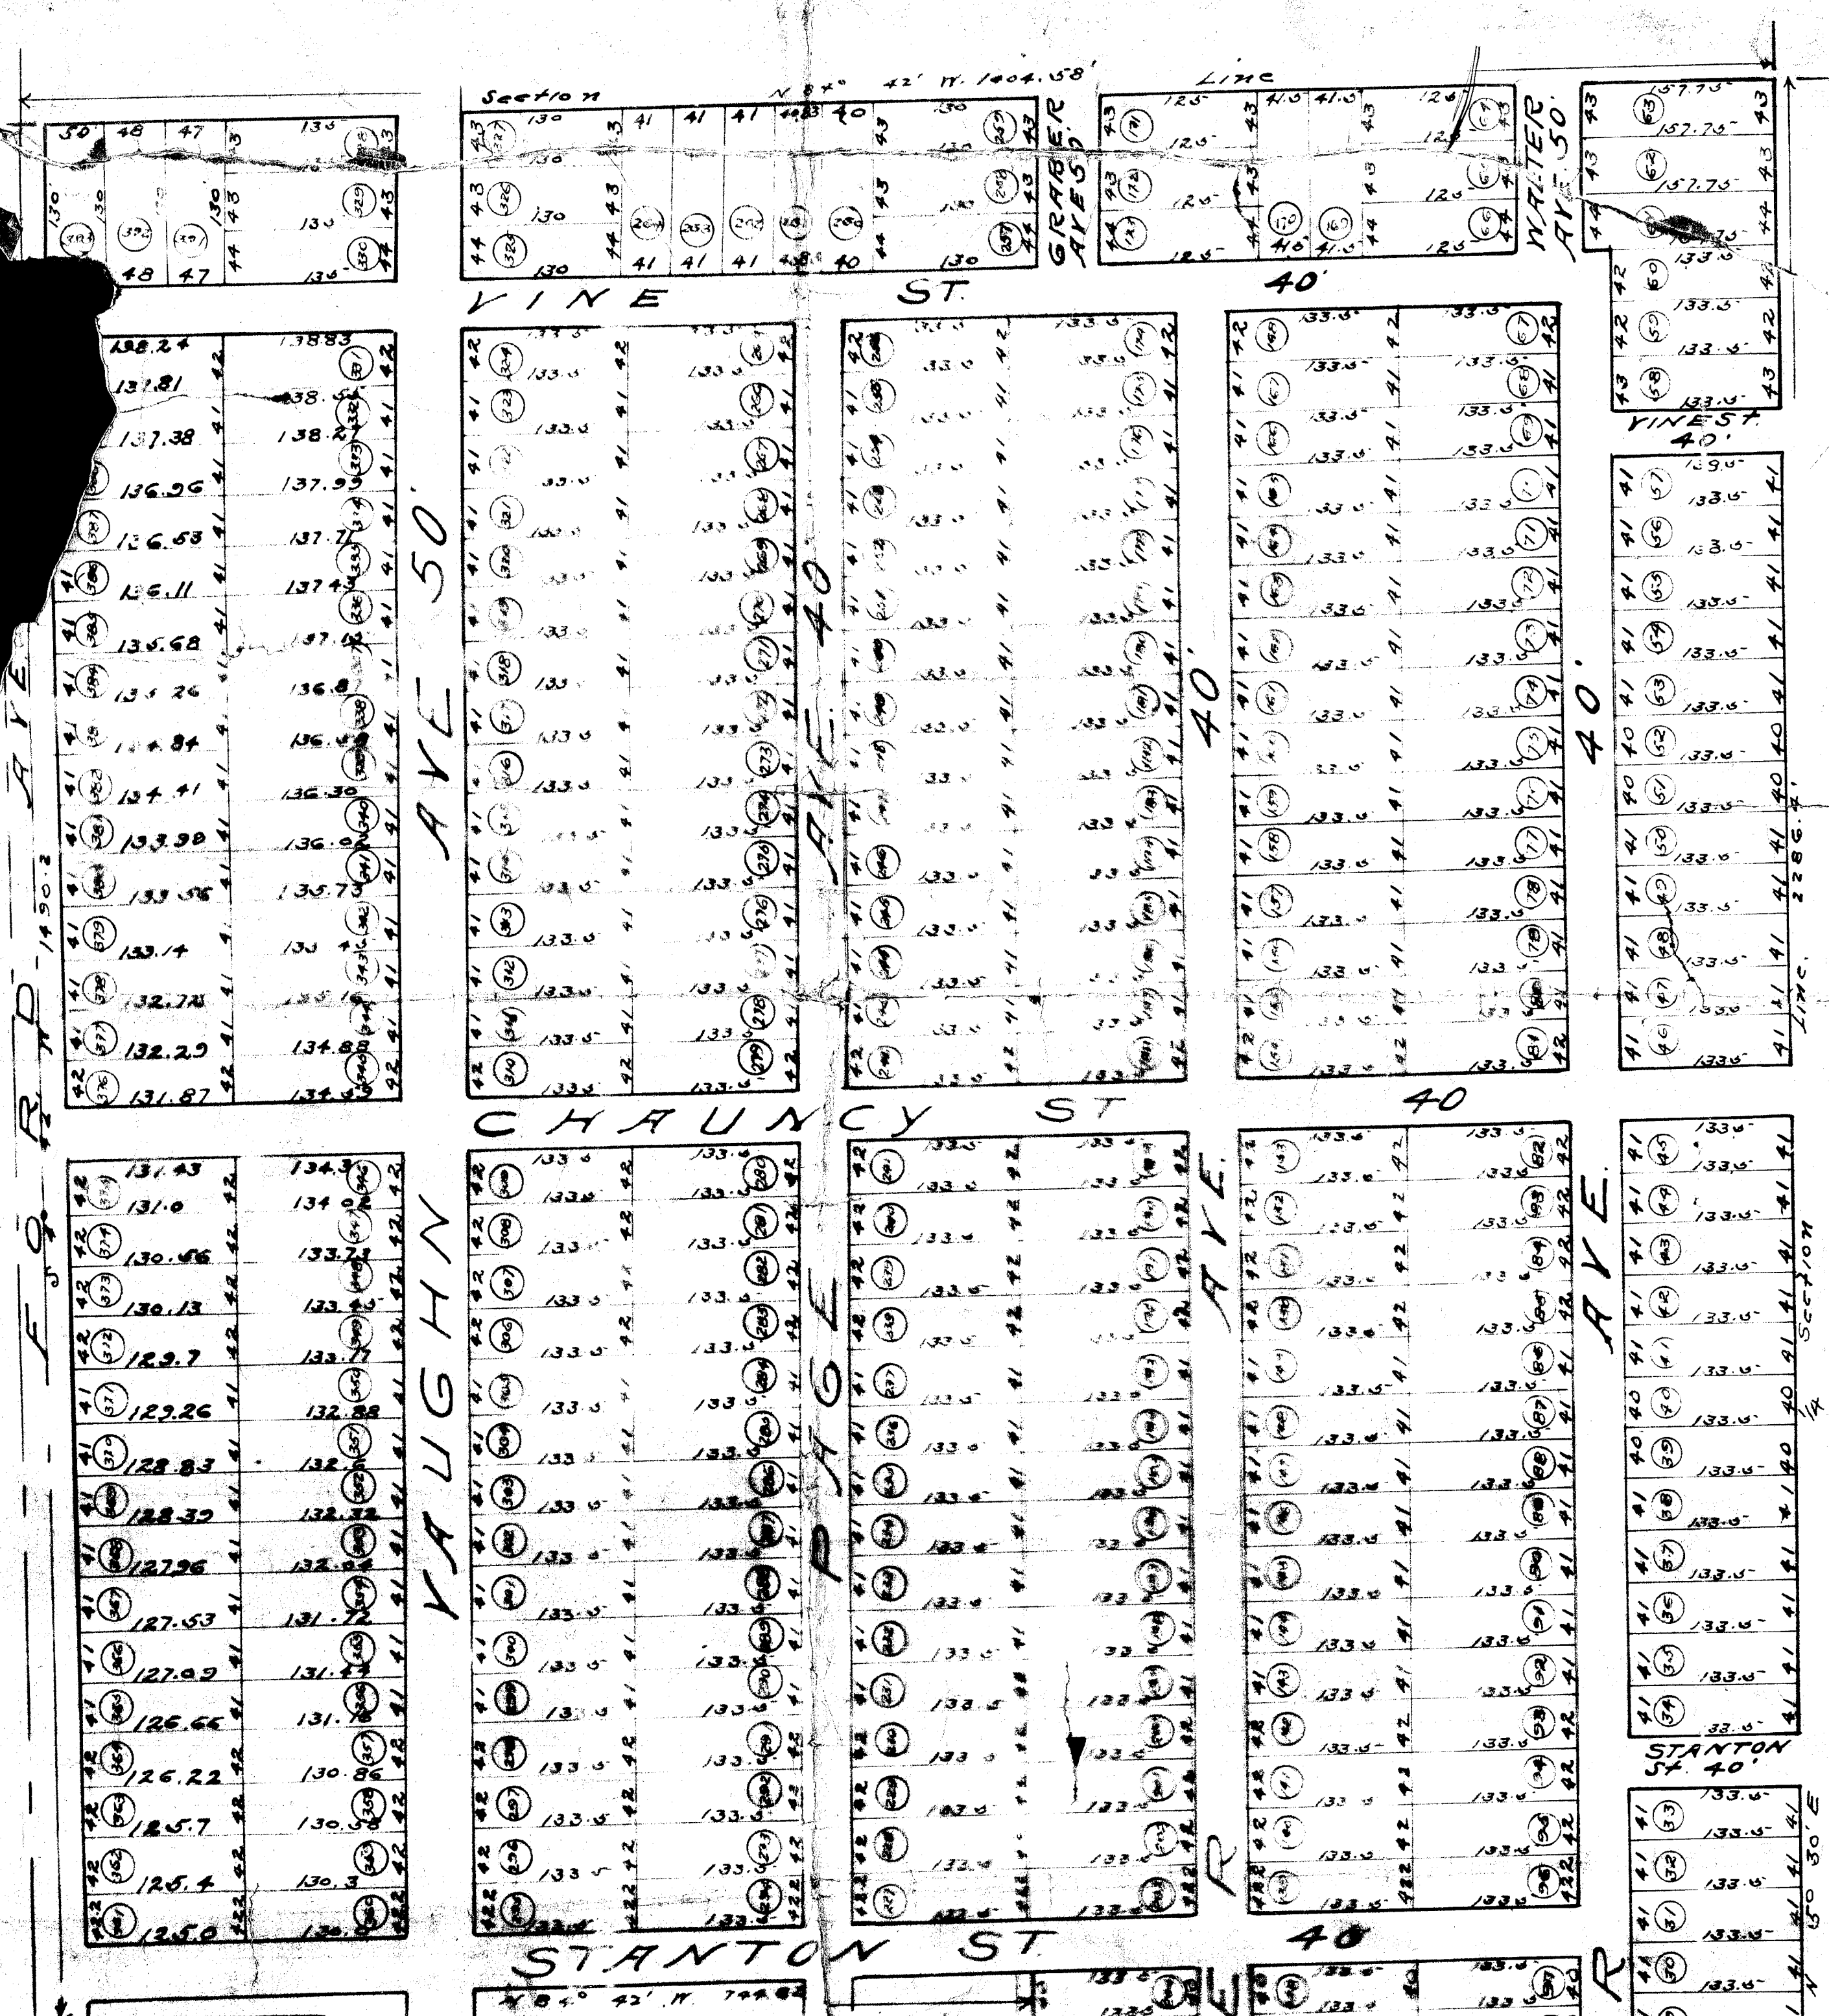

I hereby certify that the above is a correct plat of a portion of the NW 1/4 Section 13, Tuscarawas Township, Stark County, Ohio, as surveyed and plotted by me June 1920.

W. B. Linn, C. E.

Know all men by these presents that we, John P. Blum, Lucia M. Blum, Charles A. Kolp and Celestia C. Kolp, owners of the land delineated on the above plat, do hereby acknowledge the making of the same to be their free act and deed, and we do dedicate the streets to public use forever in witness whereof we do hereunto set our hands this 1st day of June 1920.

John P. Blum, Lucia M. Blum, Charles A. Kolp, Celestia C. Kolp

State of Ohio, ss. Before me a notary public in and for the County of Stark, personally appeared John P. Blum, Lucia M. Blum, Charles A. Kolp and Celestia C. Kolp, who acknowledged that they did sign the foregoing instrument and the same is their free act and deed, each of them.

In witness whereof I hereunto set my hand and seal this 1st day of June 1920.


Approved and accepted by the platting commission of Massillon, O., this 1st day of June 1920.

Entered for transfer this 1st day of June 1920.

Record for record this 1st day of June 1920.

Scale: 1" = 100'

Description — Beginning at the NE corner of the NW 1/4 Section 13, Tuscarawas Township, Stark County, Ohio, thence South along the North line of said quarter 1404.56', thence South and parallel with the West line of said 1/4 744.82', thence South and parallel to the East line of said 1/4 1179.10', thence South along the South line of said 1/4 1179.10', thence South along the South line of said 1/4 1179.10', thence East along the North line of Tremont Street extended, Eastwardly 690' to the North line of Tremont Street extended, thence East along the North line of Tremont Street extended, Eastwardly 690' to the East line of said 1/4, thence North along the East line of said 1/4 1179.10' to the place of beginning.

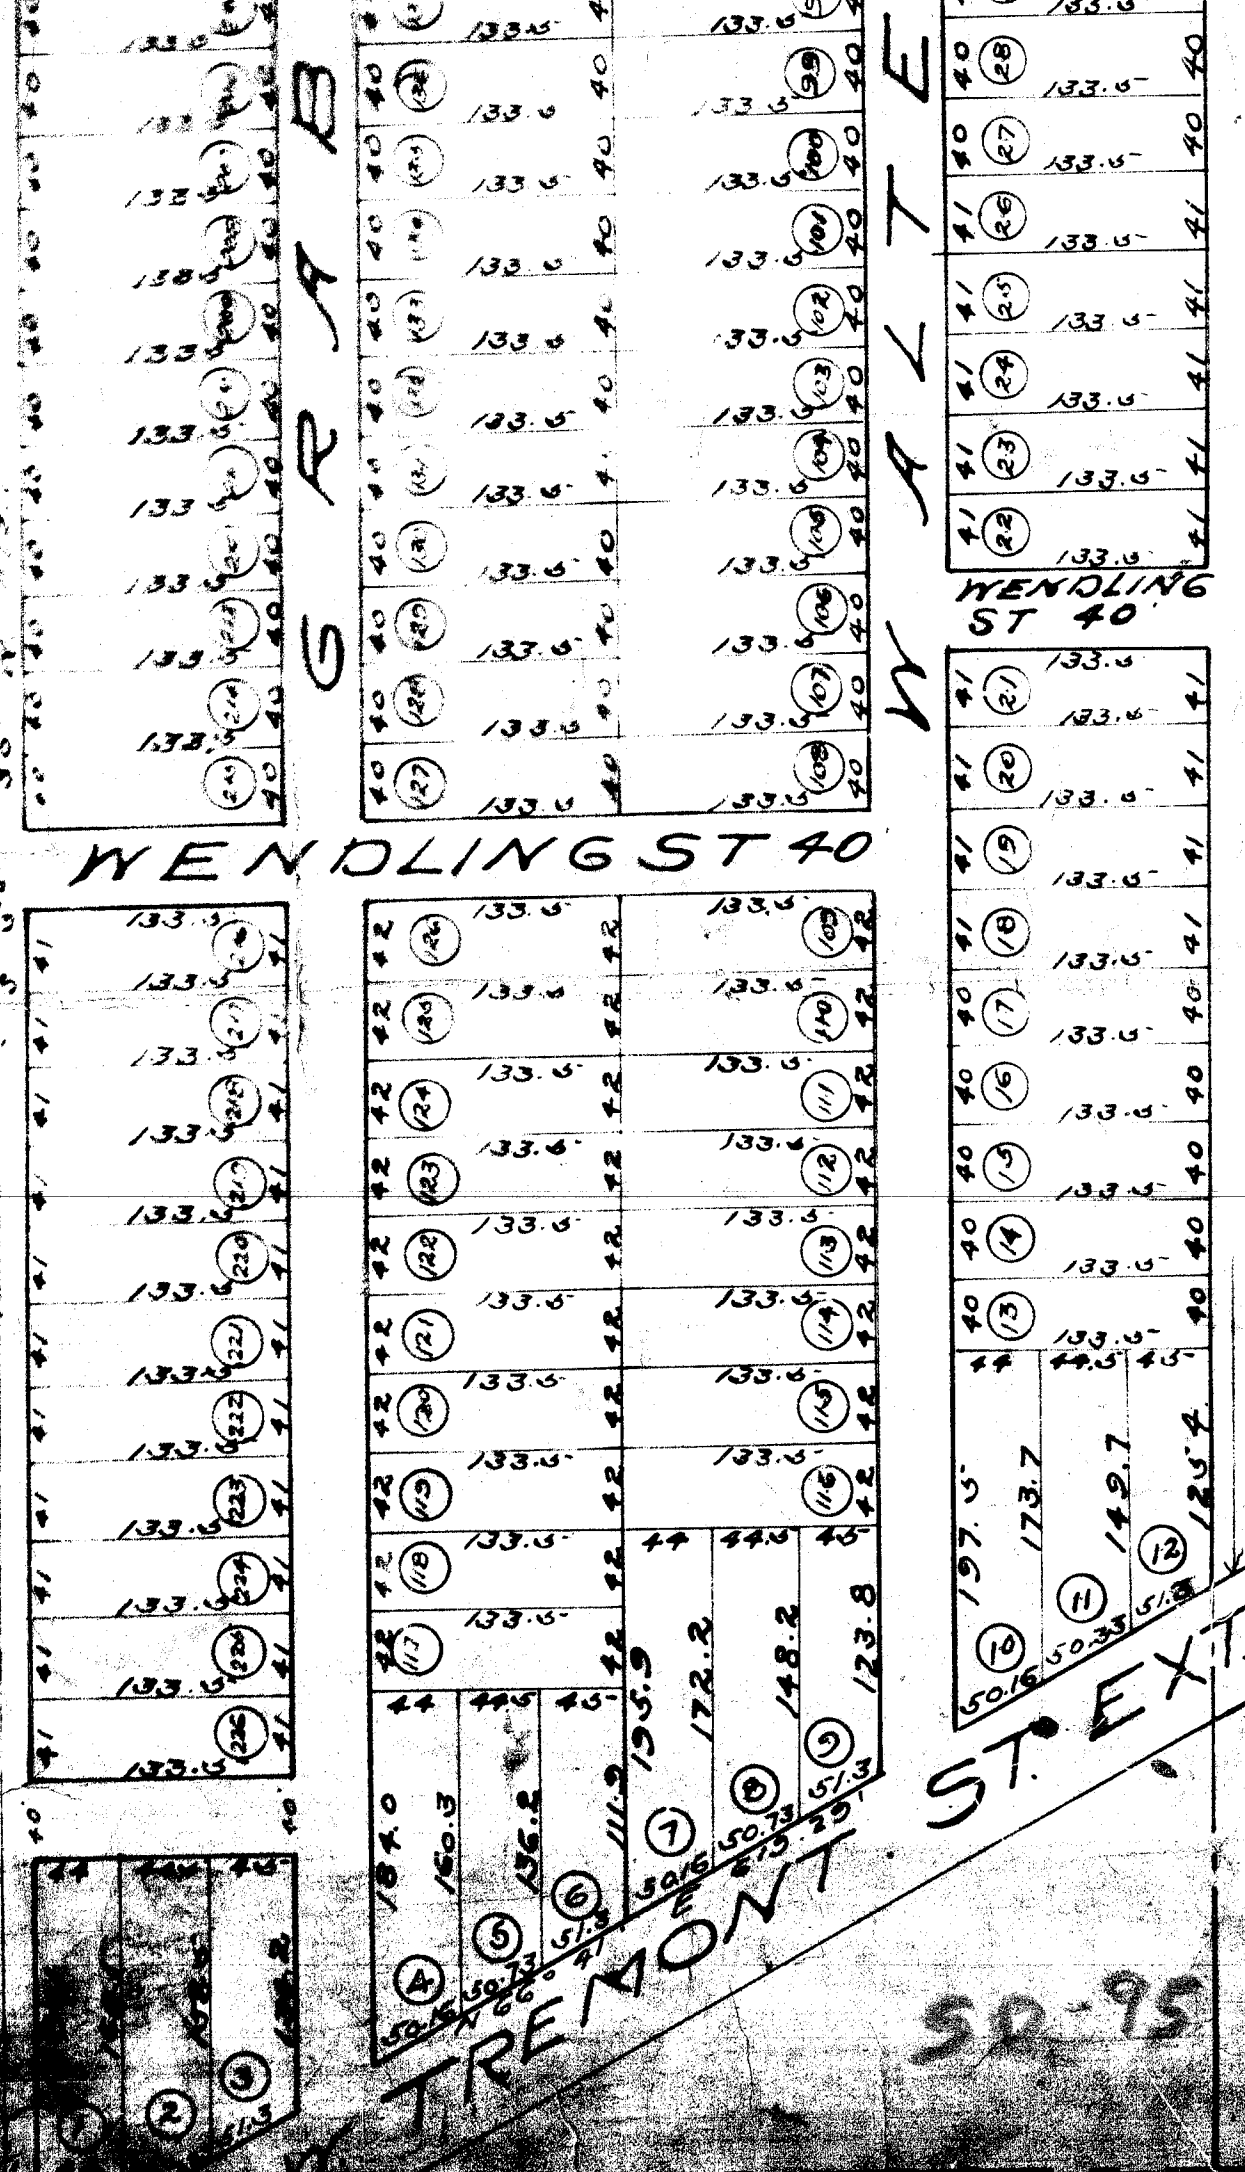

ST. EXT. 60'

52-95

TRE MONT

1/2 Section 21

1/2 Section 21