



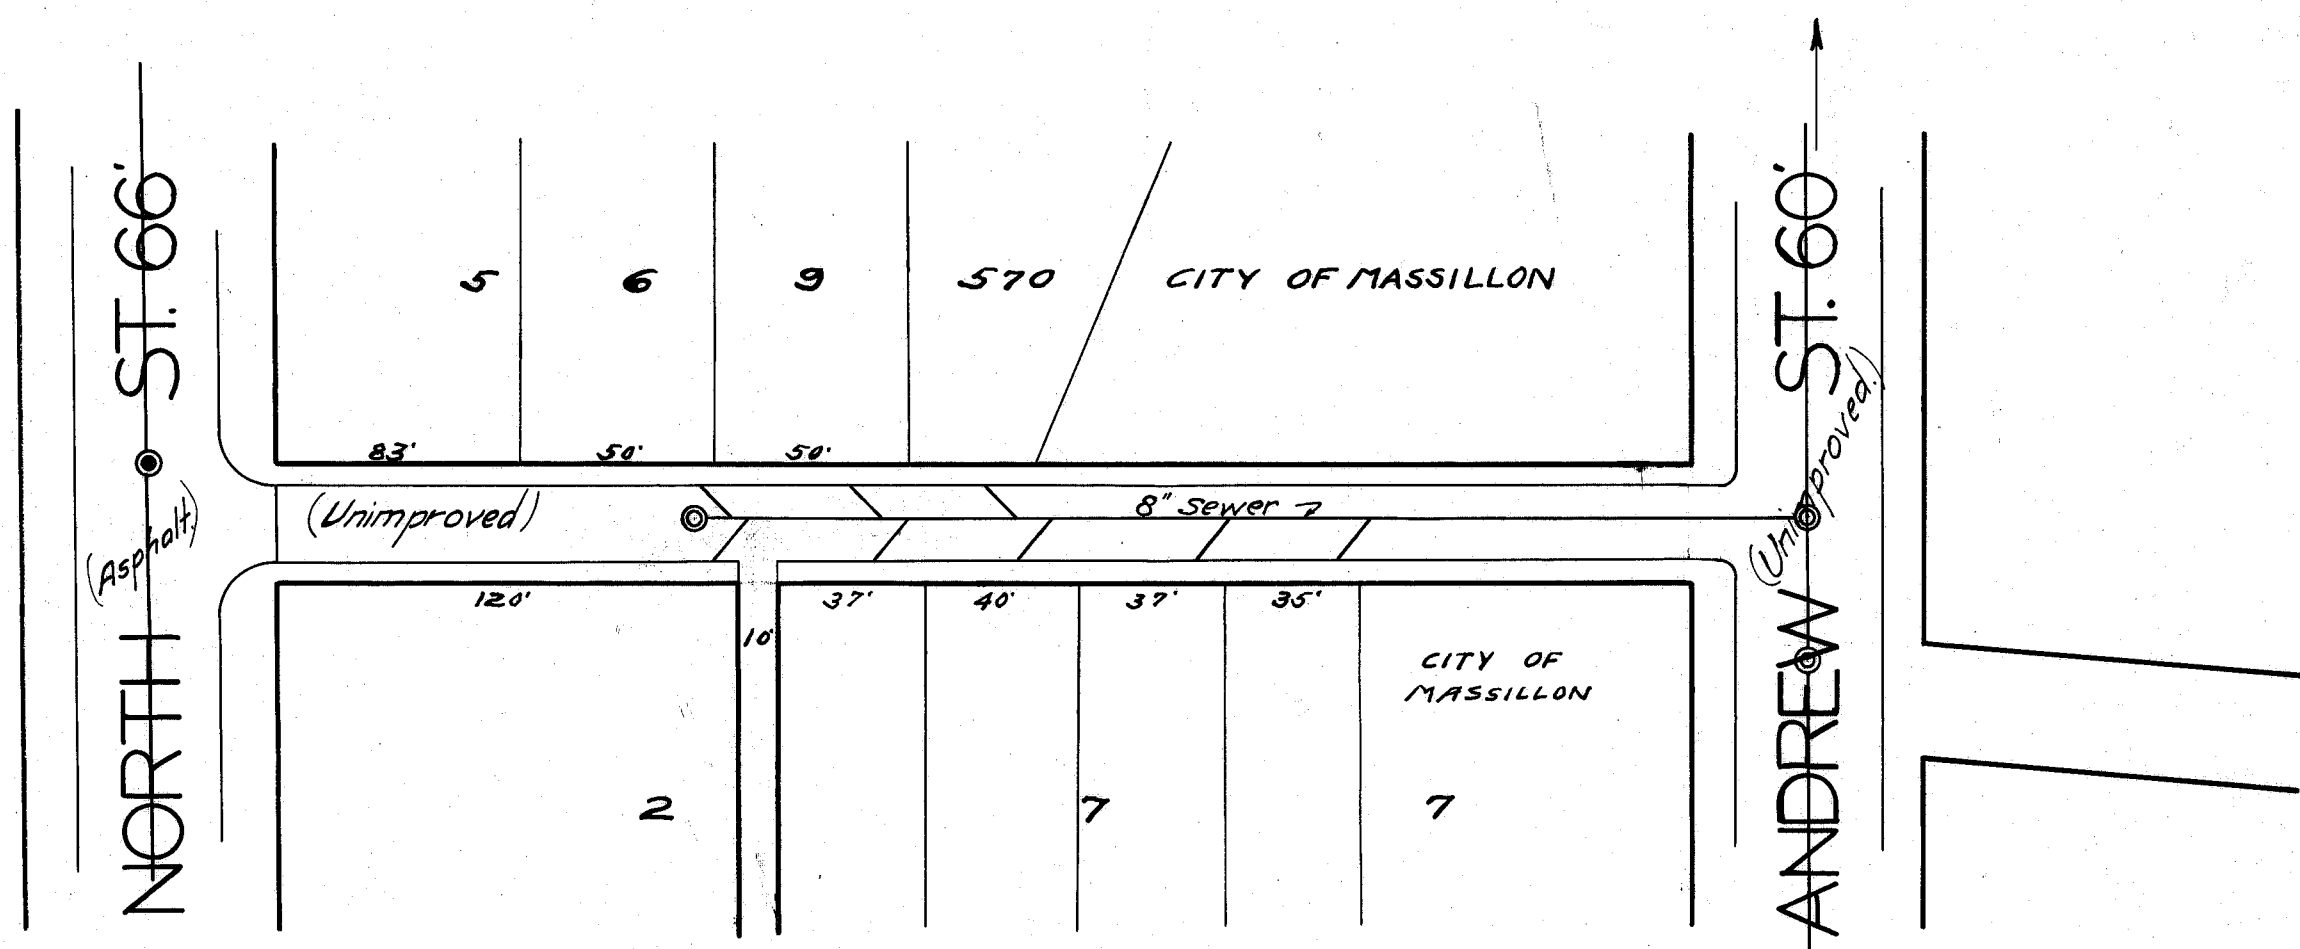

CYPRESS ST. 30'

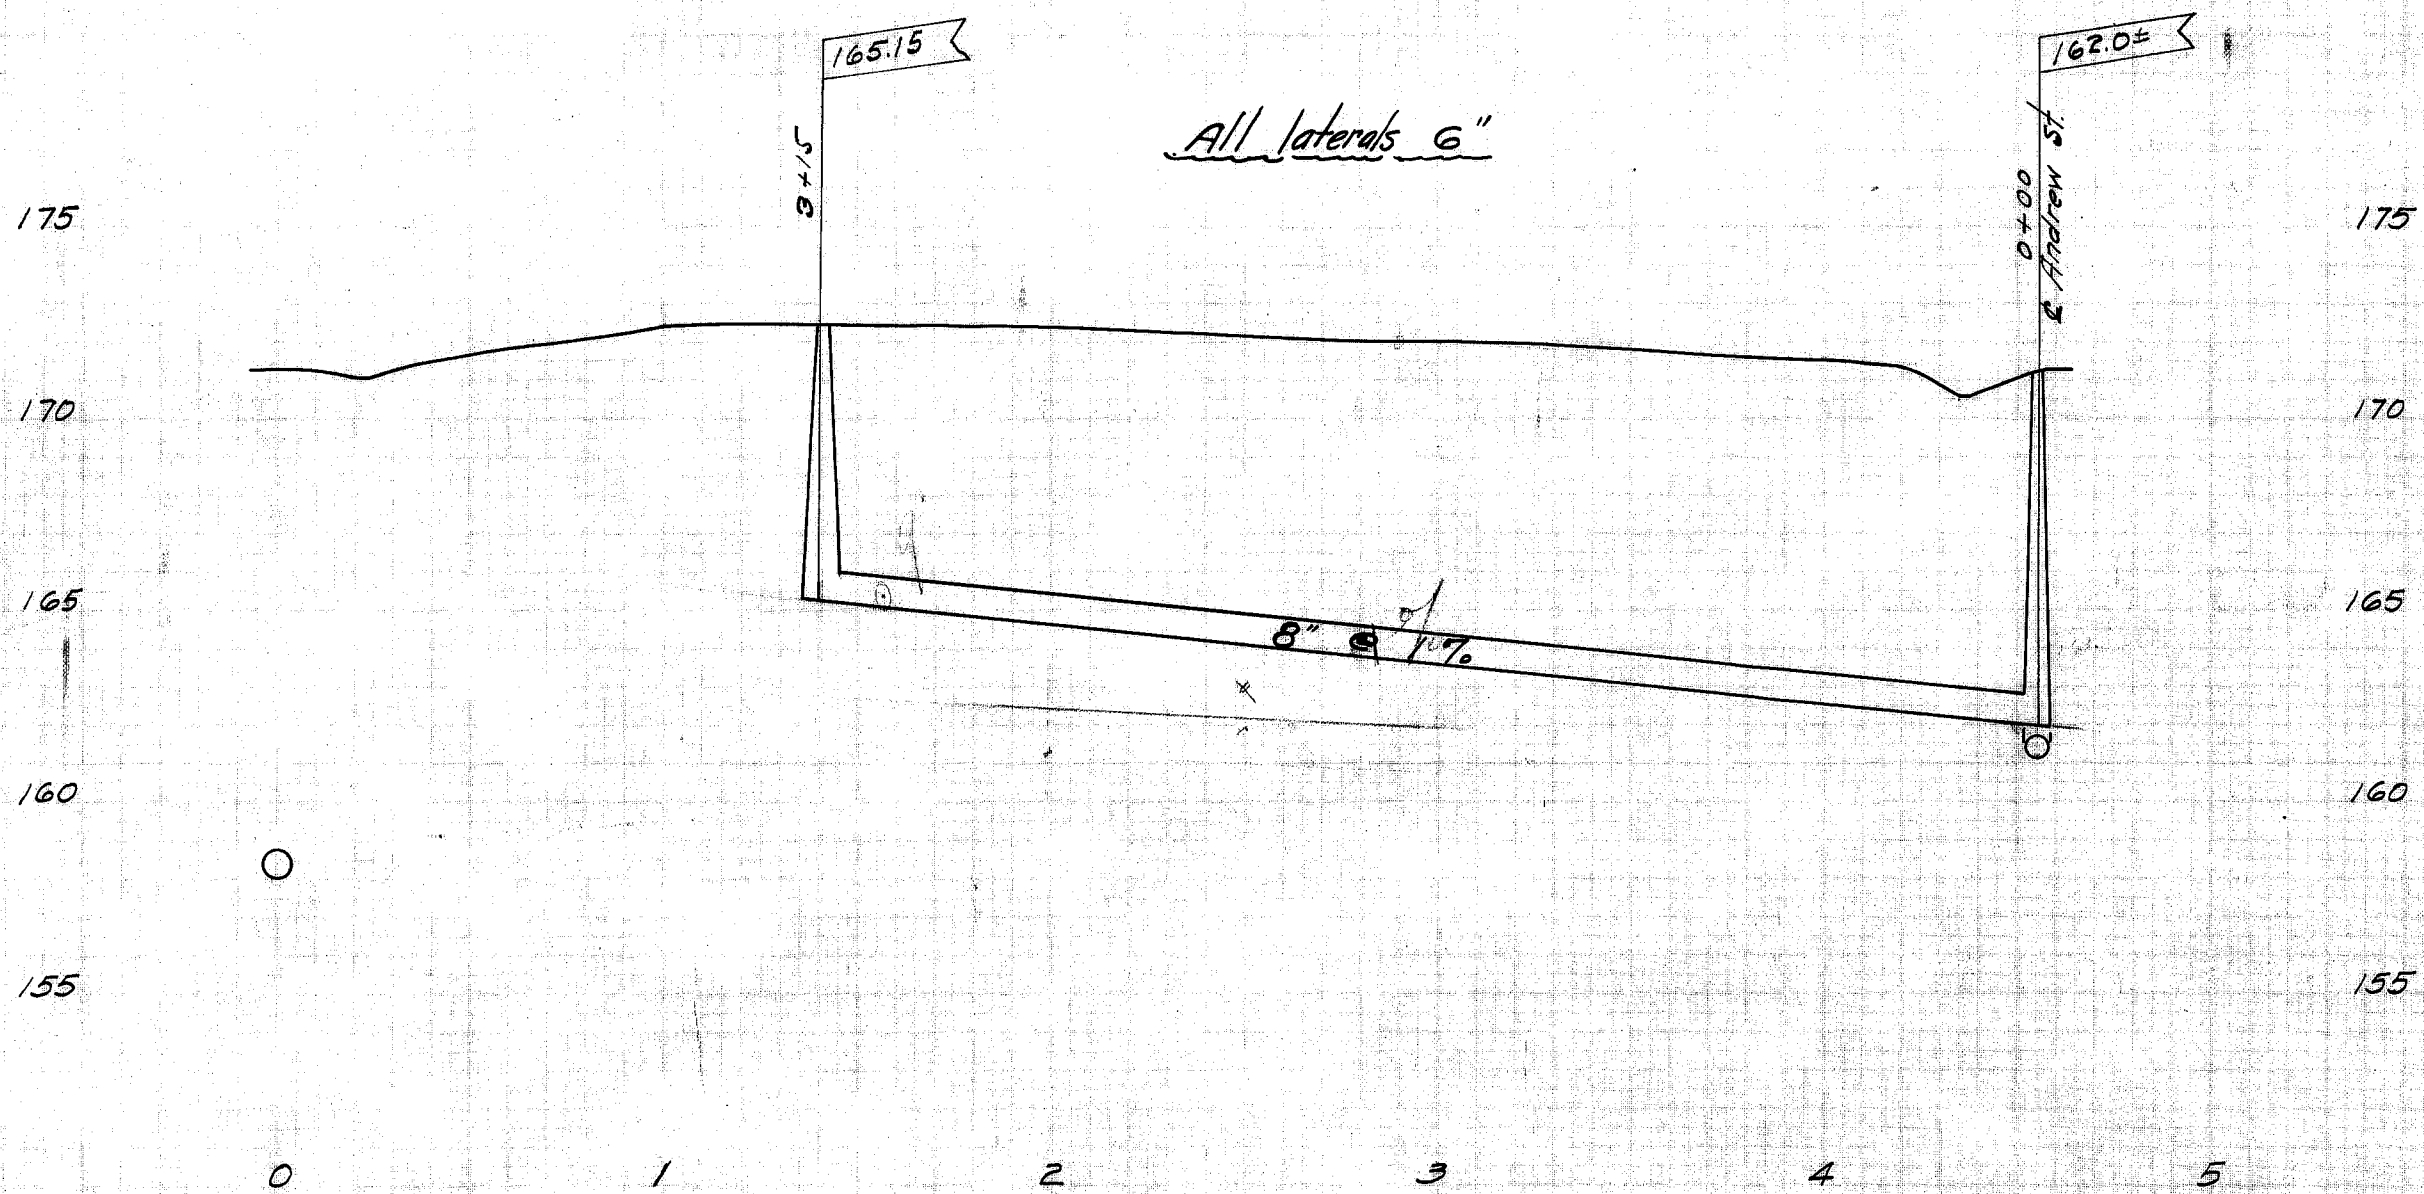

13 W 17711
500 Cor stone steps
1300 North St

CITY OF MASSILLON, OHIO.	
SANITARY SEWER-CYPRESS ST.	
NORTH ST TO ANDREW ST.	
APPROVED: <i>C. E. Price</i>	DEPT. OF PUBLIC SERVICE ENGINEERING DIVISION.
DR. BY: C. E. C.	Scale: Vert. 1"=5'
CK. BY:	Hor. 1"=50'
APR. 23, 1924	N.B. 38 P. 36-7