
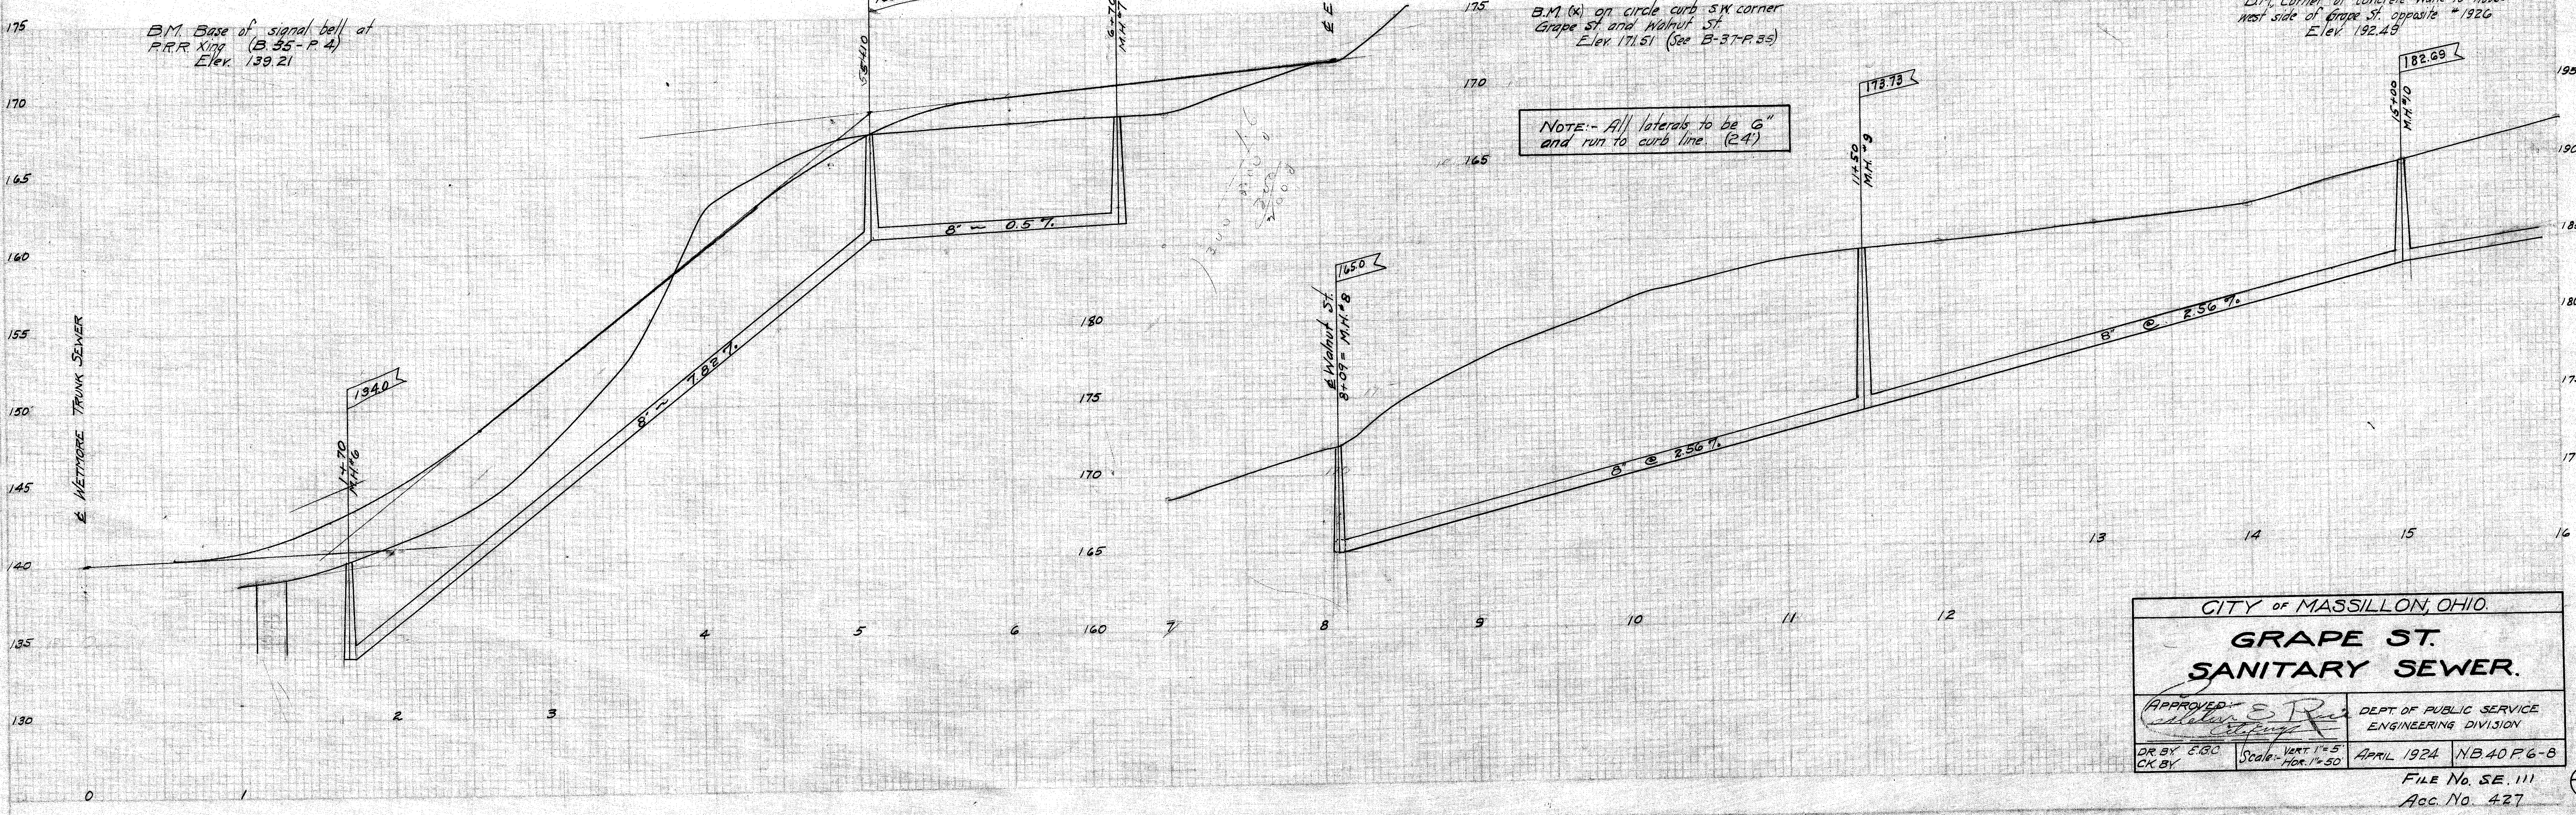


FILE NO. 427
CITY OF MASSILLON, OHIO
DEPT. OF PUBLIC SERVICE
ENGINEERING DIVISION

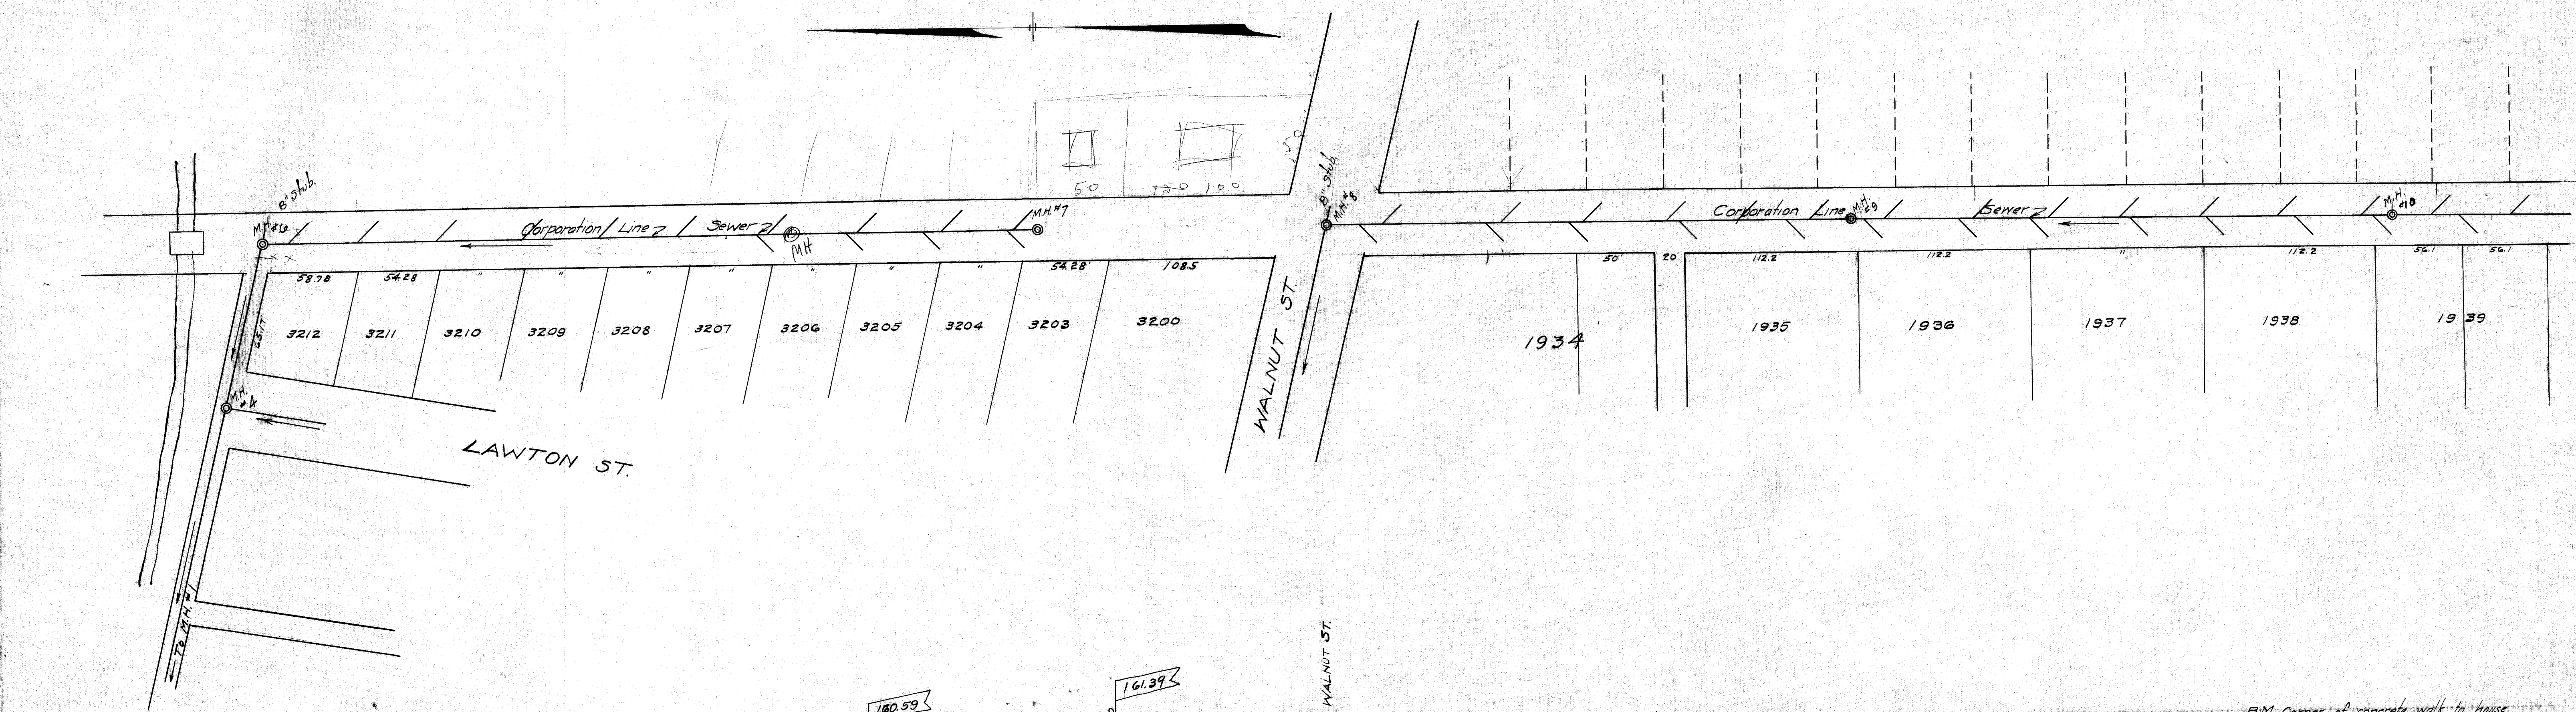

CITY OF MASSILLON, OHIO.

GRAPE ST. SANITARY SEWER.

APPROVED: *[Signature]*

DR. BY: E.B.C. Scale: VERT. 1"=5' HOR. 1"=50'

DEPT. OF PUBLIC SERVICE ENGINEERING DIVISION

APRIL 1924 NB 40 P. 6-B

FILE No. SE. 111
Acc. No. 427