




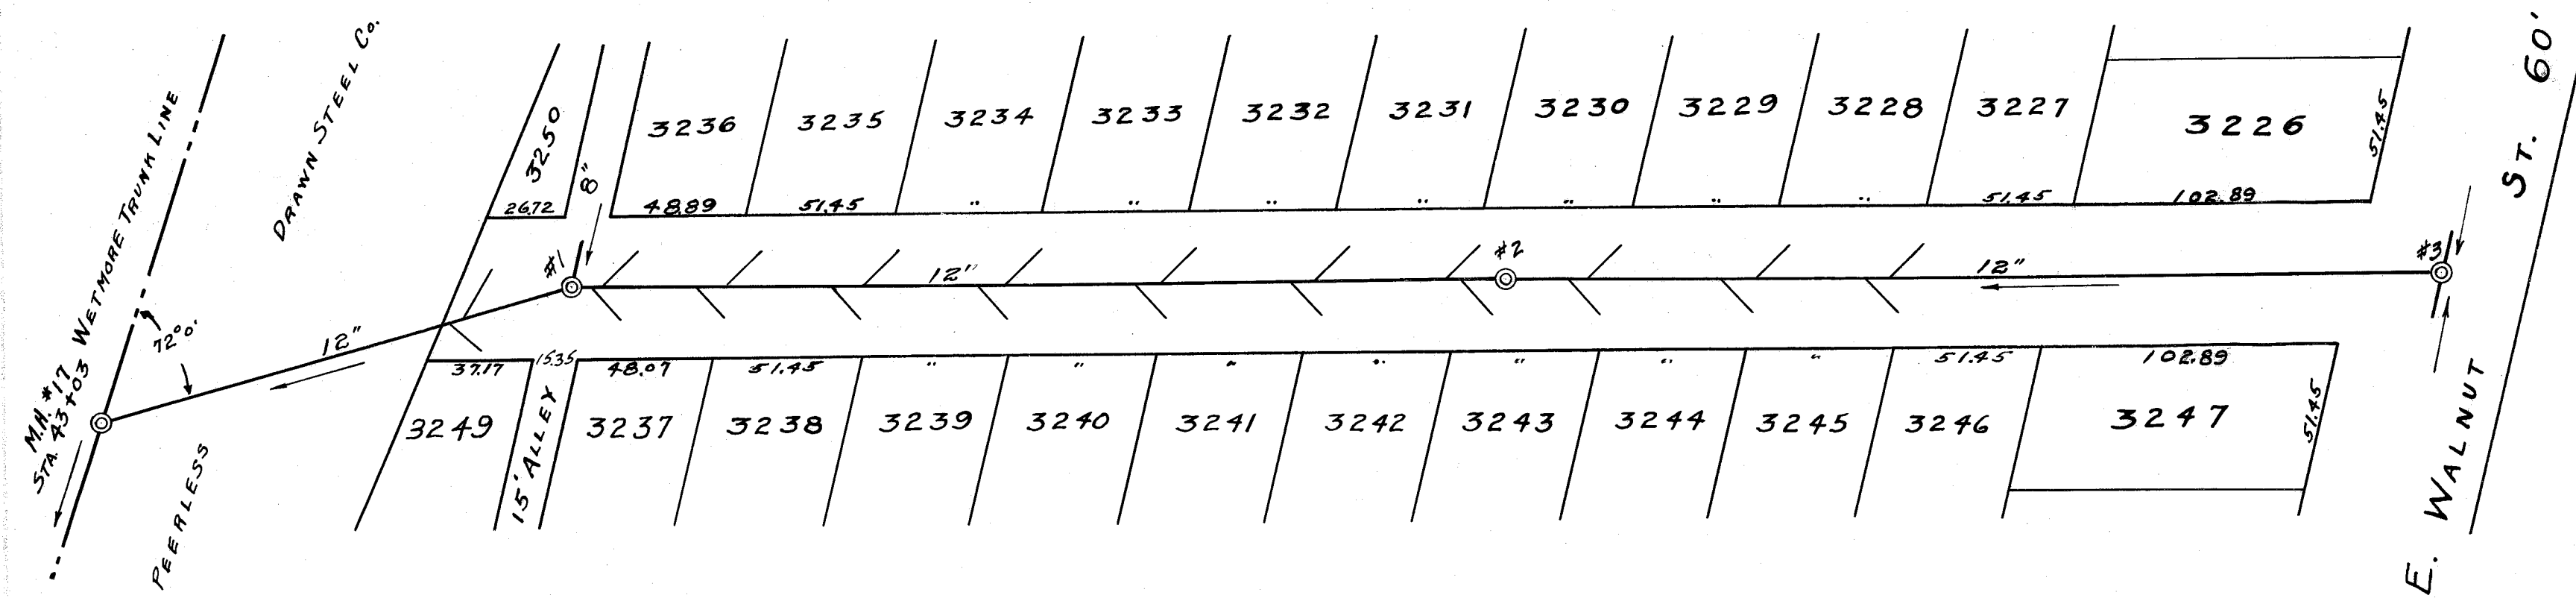

FUNSTON ST. 50'

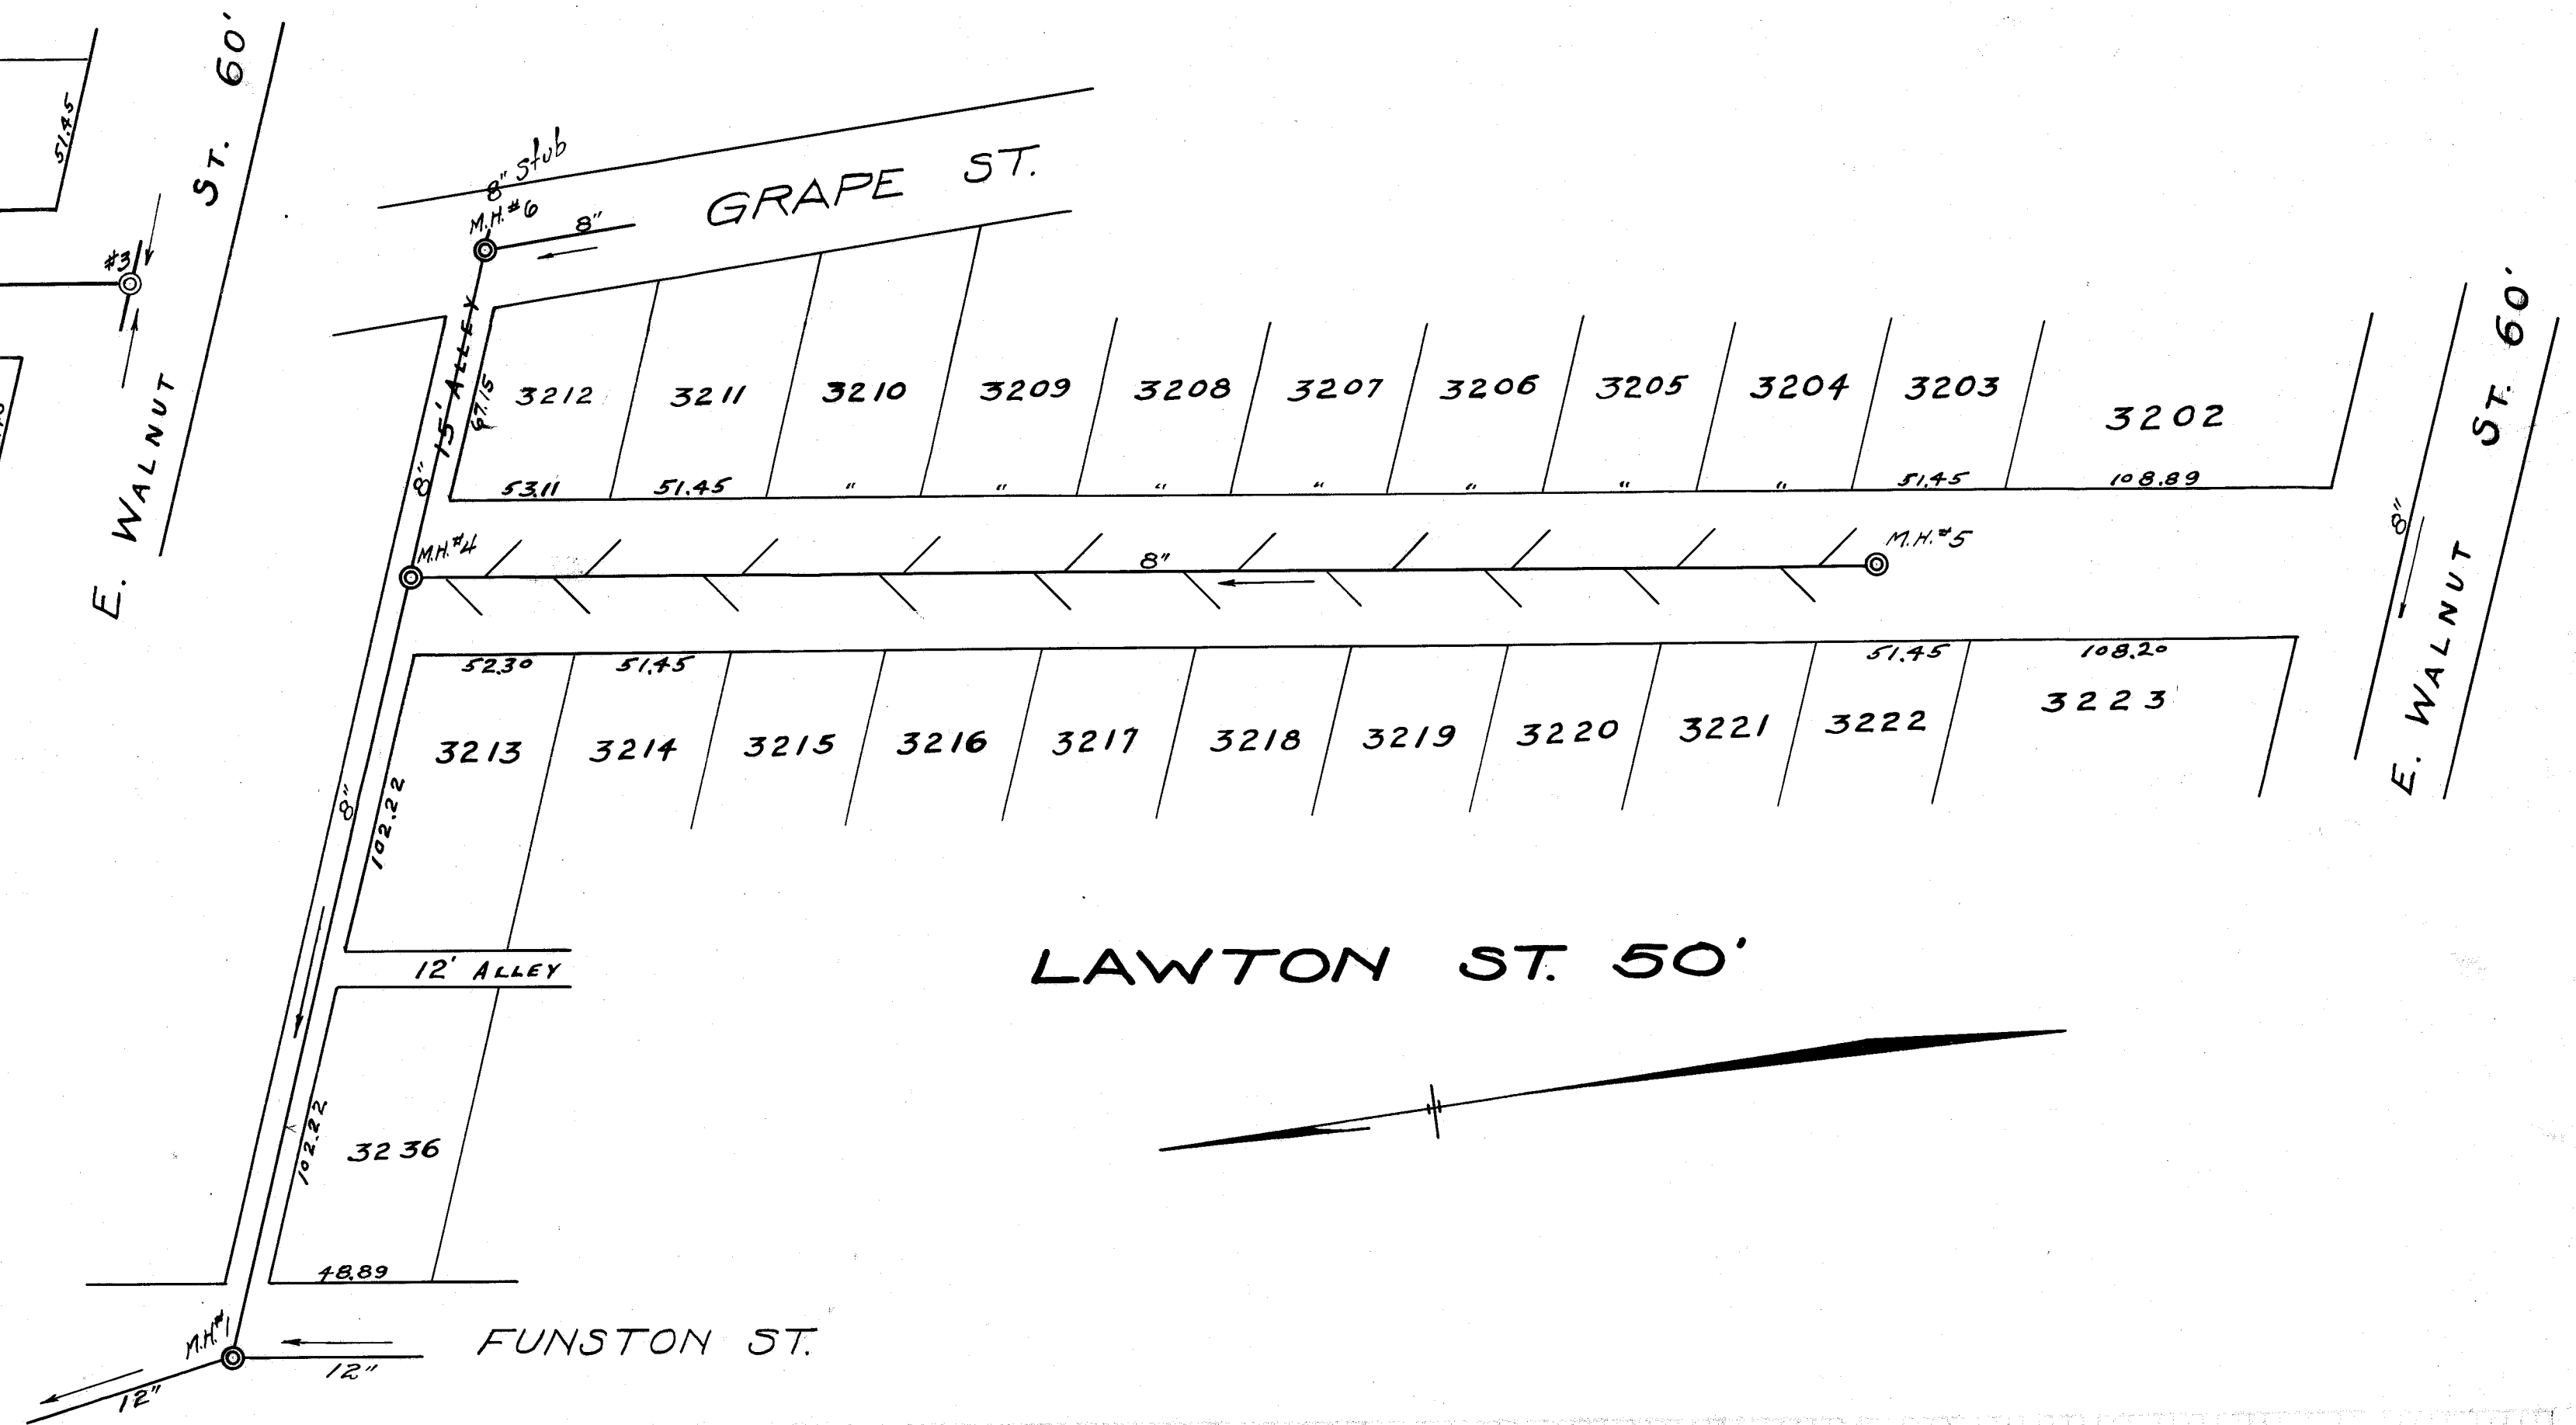

LAWTON ST. 50'

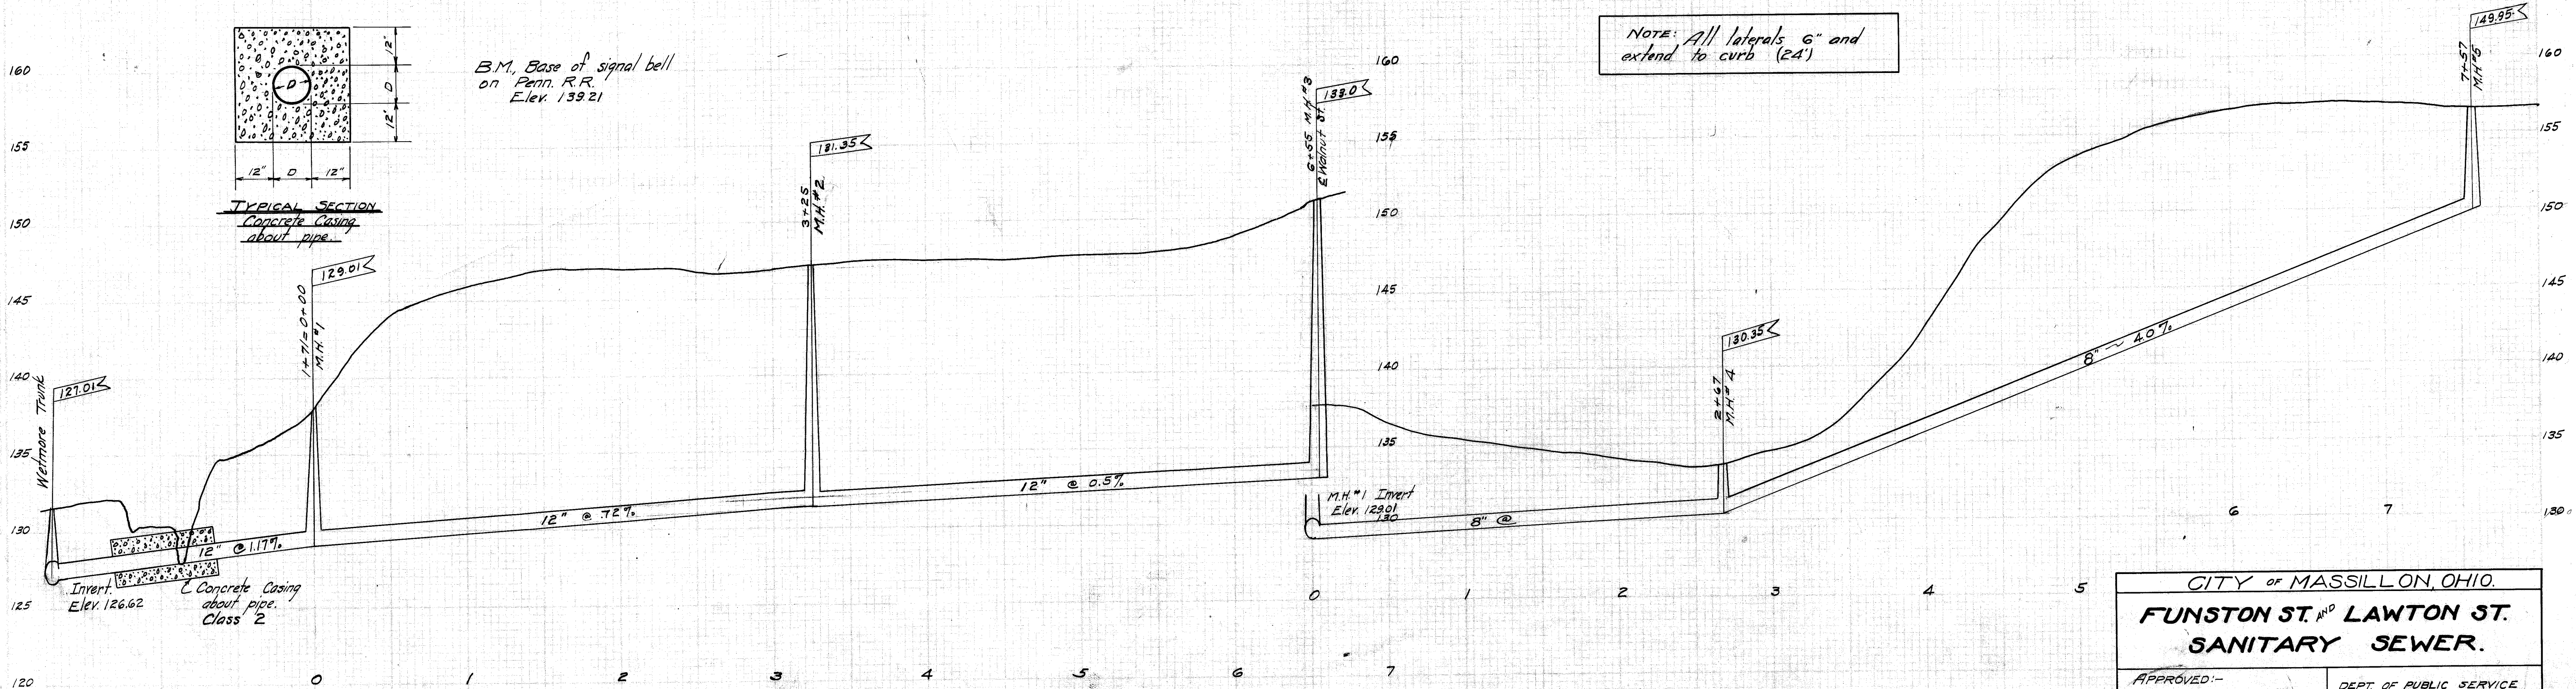

NOTE: All laterals 6" and extend to curb (24')

CITY OF MASSILLON, OHIO.	
FUNSTON ST. AND LAWTON ST.	
SANITARY SEWER.	
APPROVED:—	DEPT. OF PUBLIC SERVICE ENGINEERING DIVISION.
DR BY: E.B.C. CK BY:	Scale: VERT. 1"=5' HOR. 1"=50'
APRIL 1924	FILE NO. 55.114 Acc. No. 430