
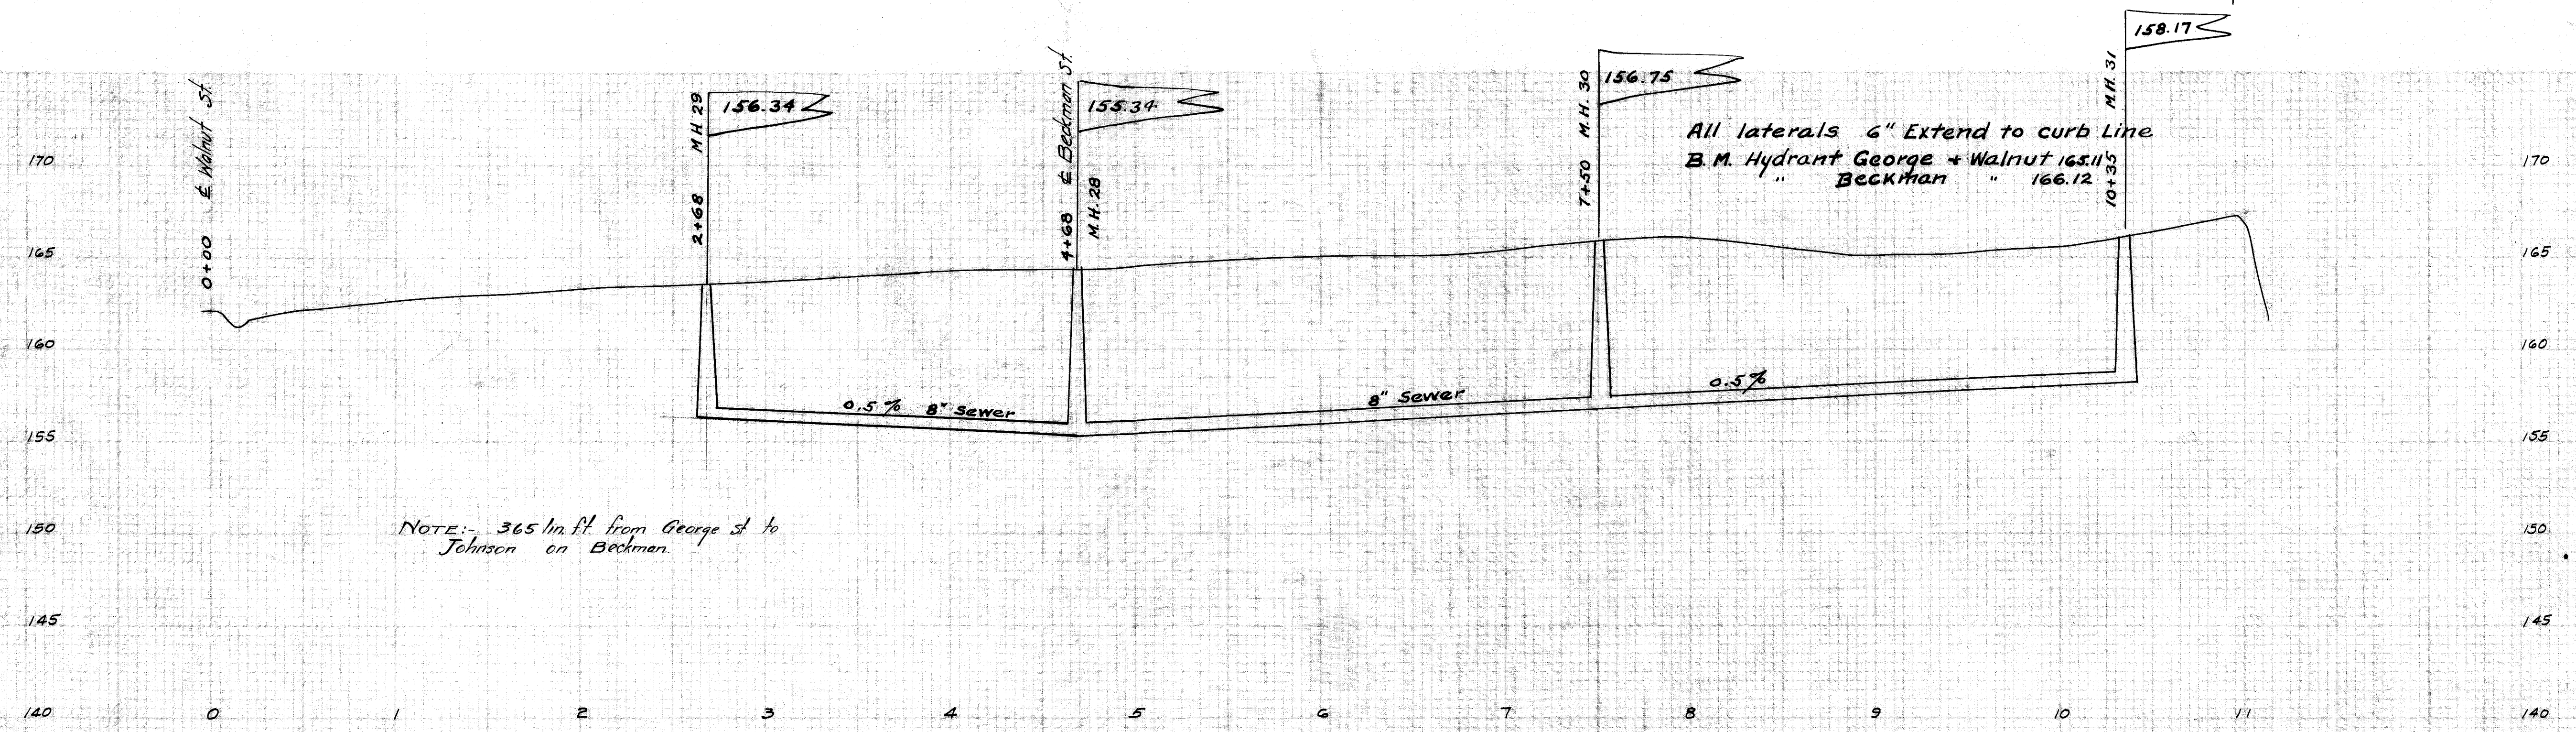
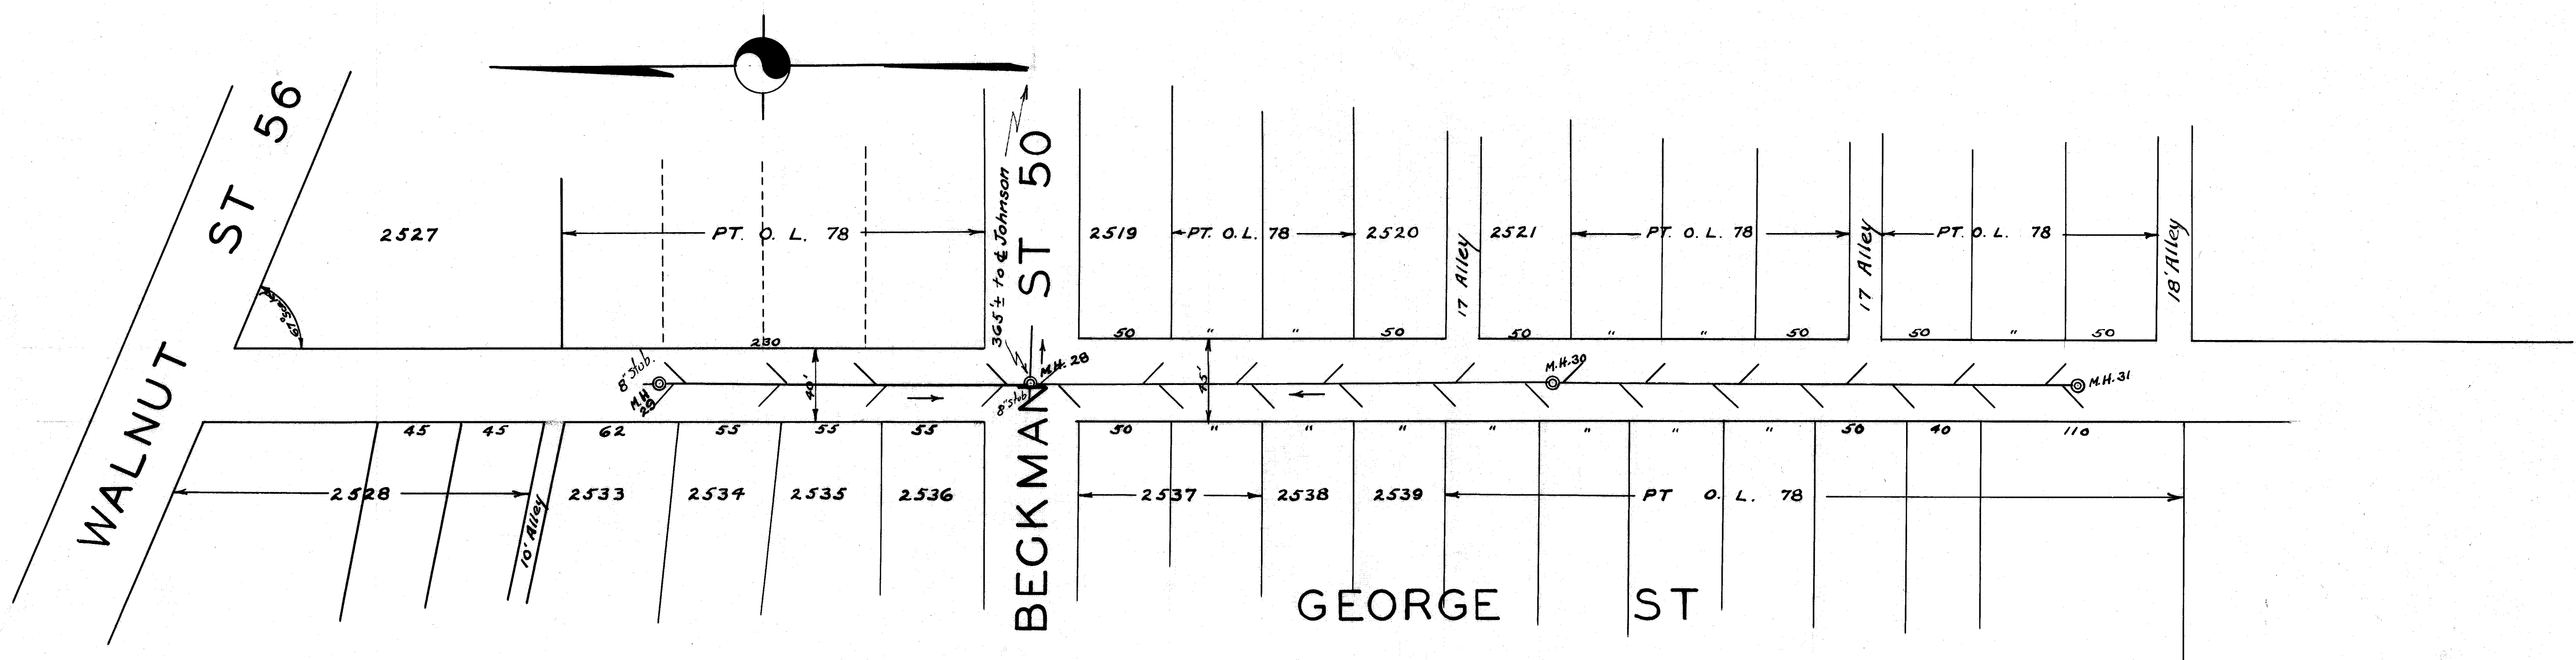


PLAN
 CHECKED
 DATE
 BY
 ENGINEER
 CHECKED
 DATE
 BY

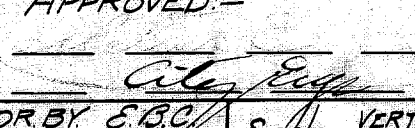

CITY OF MASSILLON, OHIO.	
GEORGE ST. SANITARY SEWER.	
APPROVED: 	DEPT. OF PUBLIC SERVICE ENGINEERING DIVISION.
DR. BY E.B.O. CK. BY	Scale: VERT. 1"=5' HOR. 1"=50'
APRIL 1924	NB 40-P. 1.
FILE NO. SE. 117 ACC. NO. 433	