


SE 12
Access No 29

Plan & Profile
of
Tremont Street Sewer between
 Erie Street and Ohio Canal
 June 11, 1894

PLAN AND PROFILE
of
TREMONT STREET SEWER
between
ERIE AND EAST STS
June 11, 1894

1150' lineal feet 8" sewer pipe
25' Y. branches
750' lineal ft laterals
Excavating, laying & filling

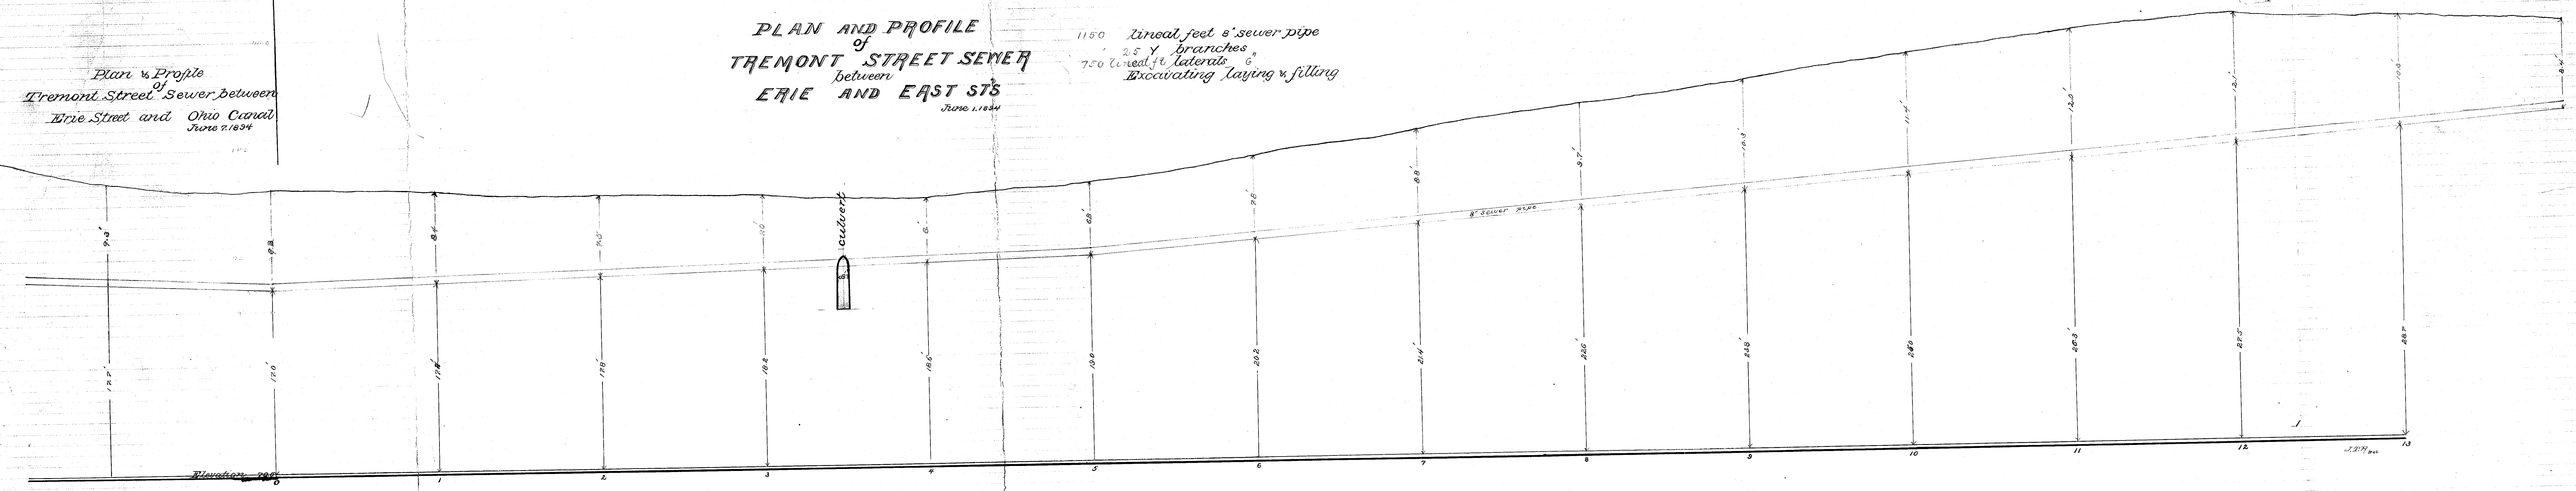

Erie St. Sewer

Lot No 337 Lot No 340
St

Park Lot No 344
FACTORY St 50

Lot No 355 Lot No 356
St 66'

Lot No 352 Lot No 351
St 66'

Lot No 327 Lot No 328
ALLEY
Park Lot No 135
MILL

Lot No 294 Lot No 295
MILL

Lot No 296
EAST