


5 E 131
ACC. 484

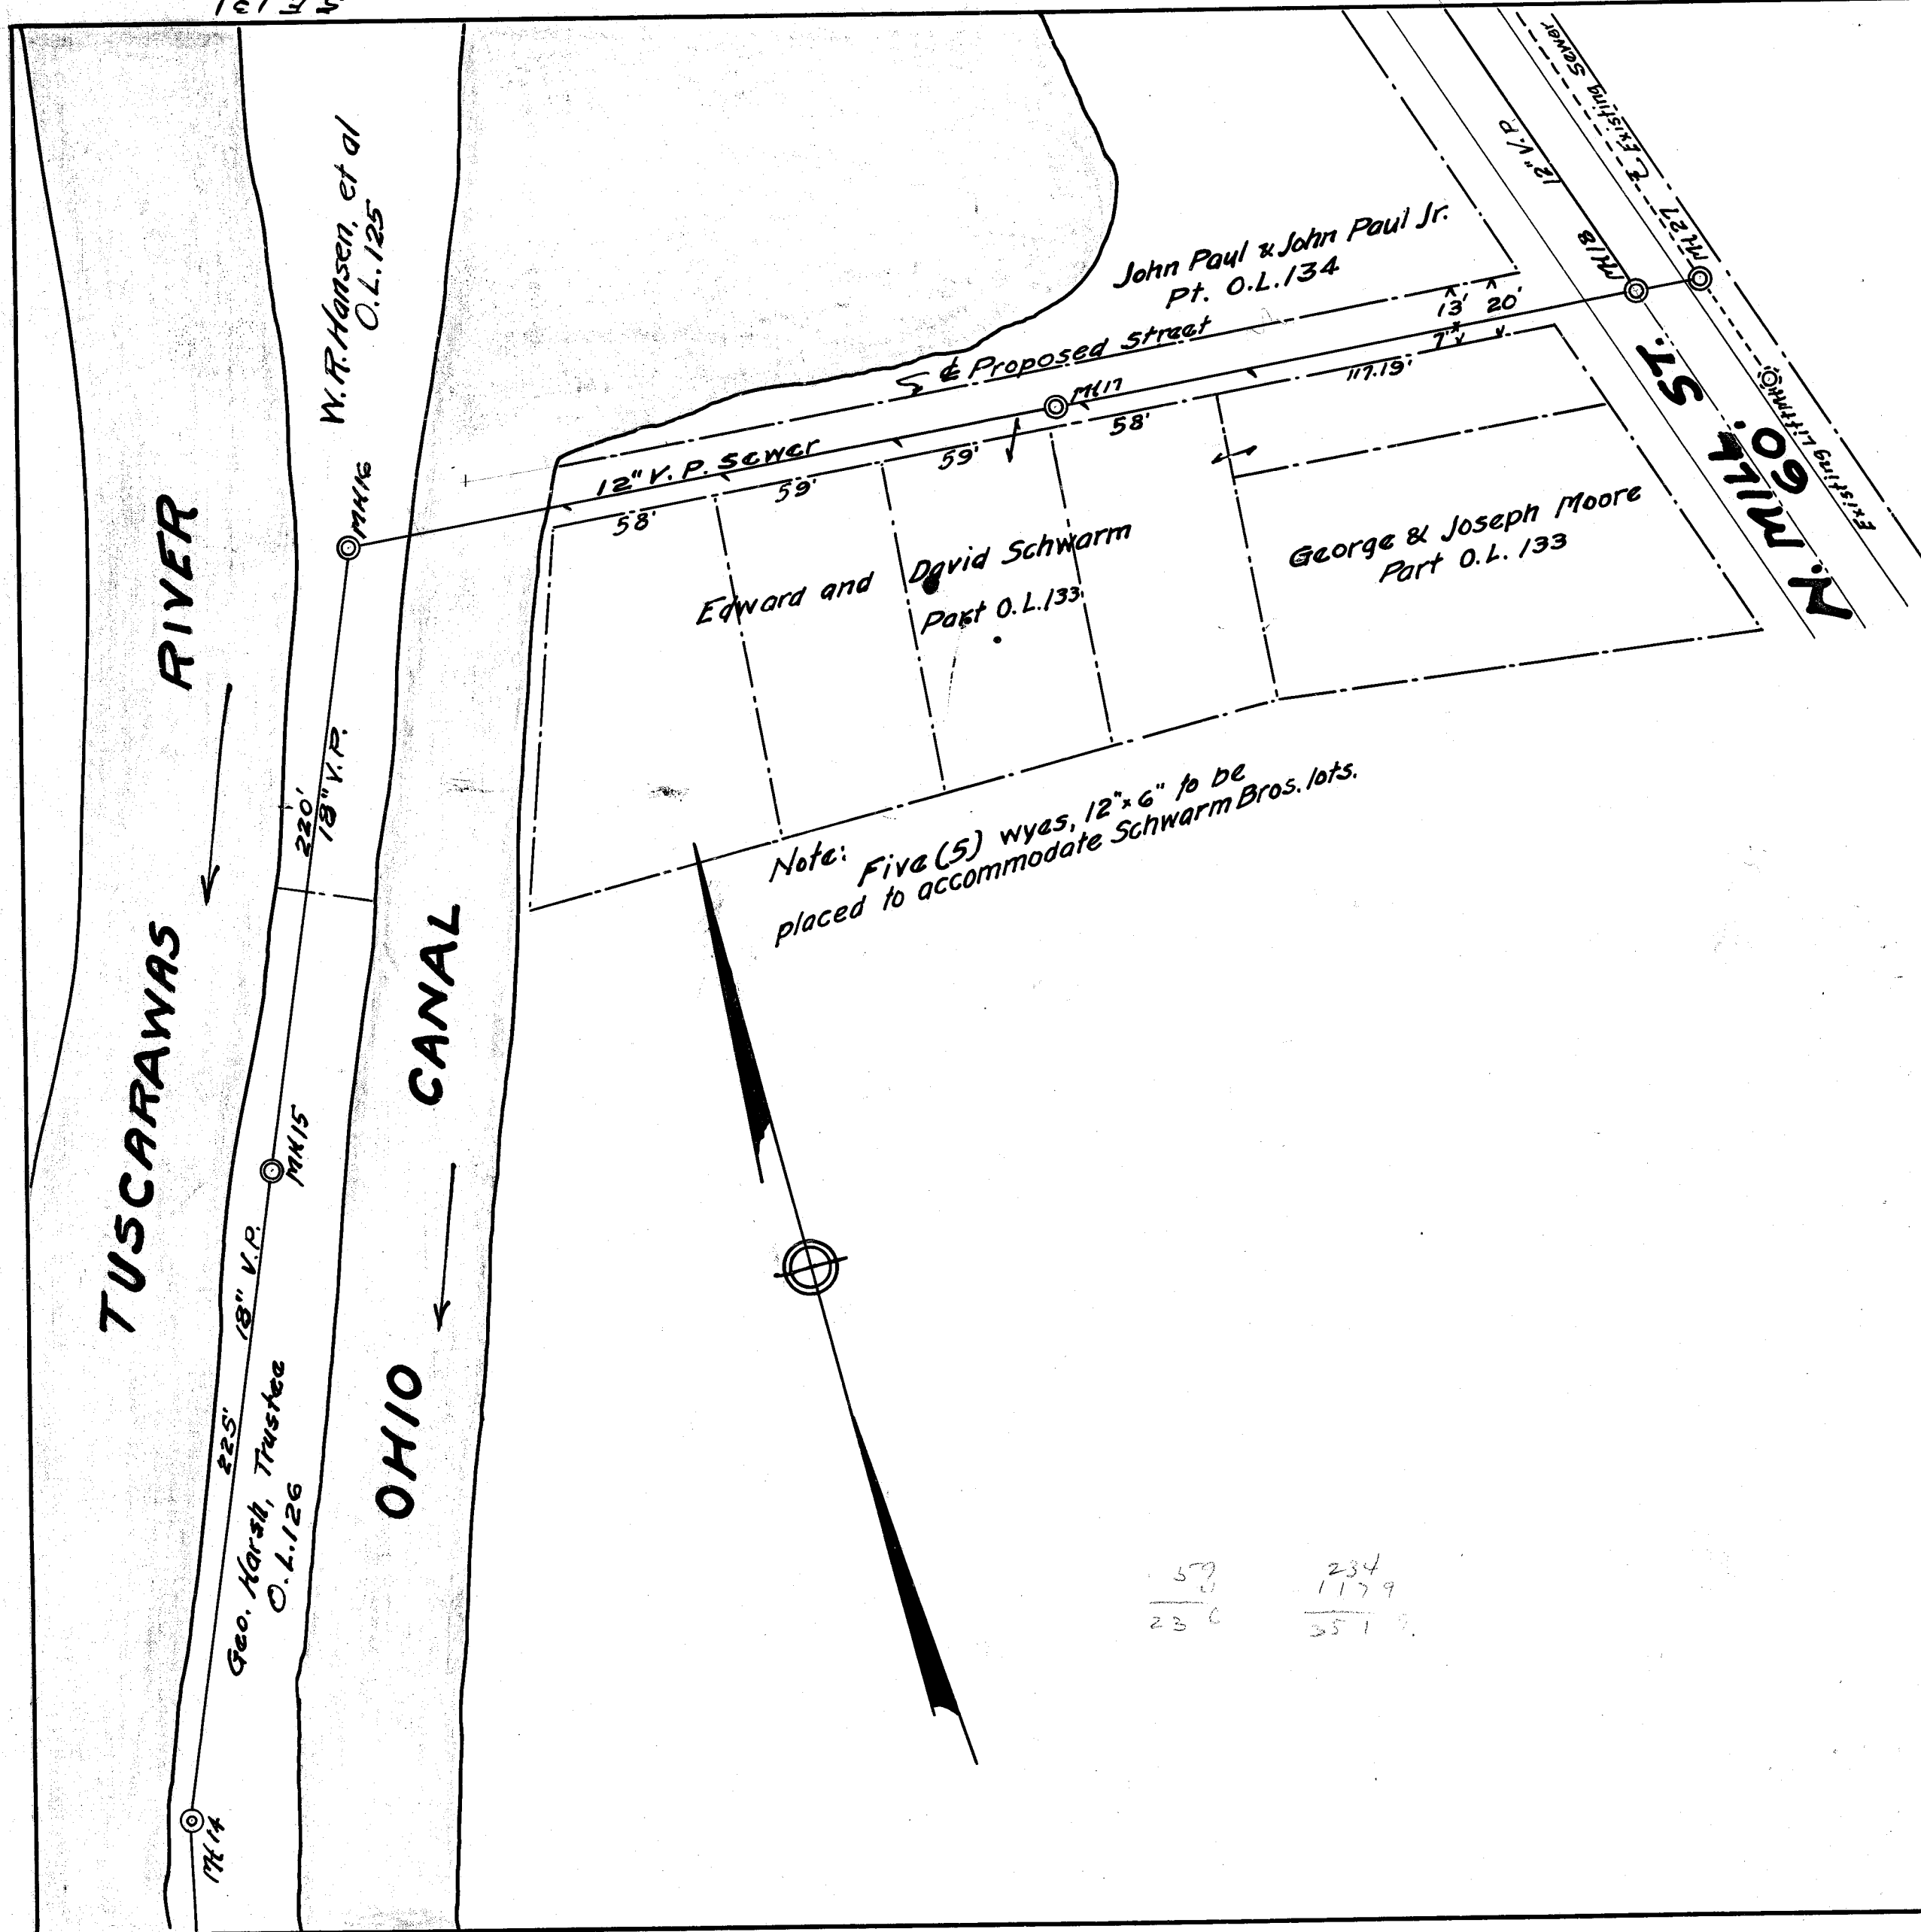

÷ GRANT ÷

The undersigned, owners of lands hereon shown, for the sum of one Dollar, and other considerations, to wit:-
City to furnish connections to each of five lots as shown hereon, no assessment to be levied for same, does hereby grant and convey to the City of Massillon, Ohio, and its successors, the right to construct and forever maintain, in and on said lands, a sanitary sewer, to be situated within a strip of land six feet wide, and with center line as shown hereon.

Further, that the City and its agents may have the temporary use, for construction purposes of an additional strip of land twenty feet wide, and parallel to and adjoining the easement aforesaid.

Witnesses:-

Albert H. Johnson *Charles E. Johnson*
Elizabeth Johnson *David Johnson*

÷ ACKNOWLEDGEMENT ÷

STATE OF OHIO } S.S.
COUNTY OF STARK }

Before me, a notary public in and for said county, personally appeared the above named individuals, who acknowledged that they did sign the foregoing instrument, and that the same is the free act and deed of each of them personally for the purposes and uses therein set forth.

In testimony whereof, I hereunto set my hand and seal this 4th day of Sept. 1924.

John Smith
Notary Public.

÷ CERTIFICATION ÷

I hereby certify that the above is a correct plat of the aforesaid easement.

Charles E. Jones
CITY ENGINEER, MASSILLON, O.

Entered for transfer, _____ 1924.

COUNTY AUDITOR.

Received for Record Nov. 14 1924.

Recorded Nov. 25, 1924. Vol. 16, Page 68.

Jeannette Smith
COUNTY RECORDER.

CITY OF MASSILLON, OHIO.

NORTH END
SANITARY TRUNK SEWER
SCHWARM BROS. EASEMENT

APPROVED: *Charles E. Jones*
CITY ENGINEER

DEPT. OF PUBLIC SERVICE
ENGINEERING DIVISION

DRAWN BY S. JONES Sept. 2, 1924 SCALE 1"=50' N.B. 36

FILE NO. 5 E 131
ACC. NO. 484