

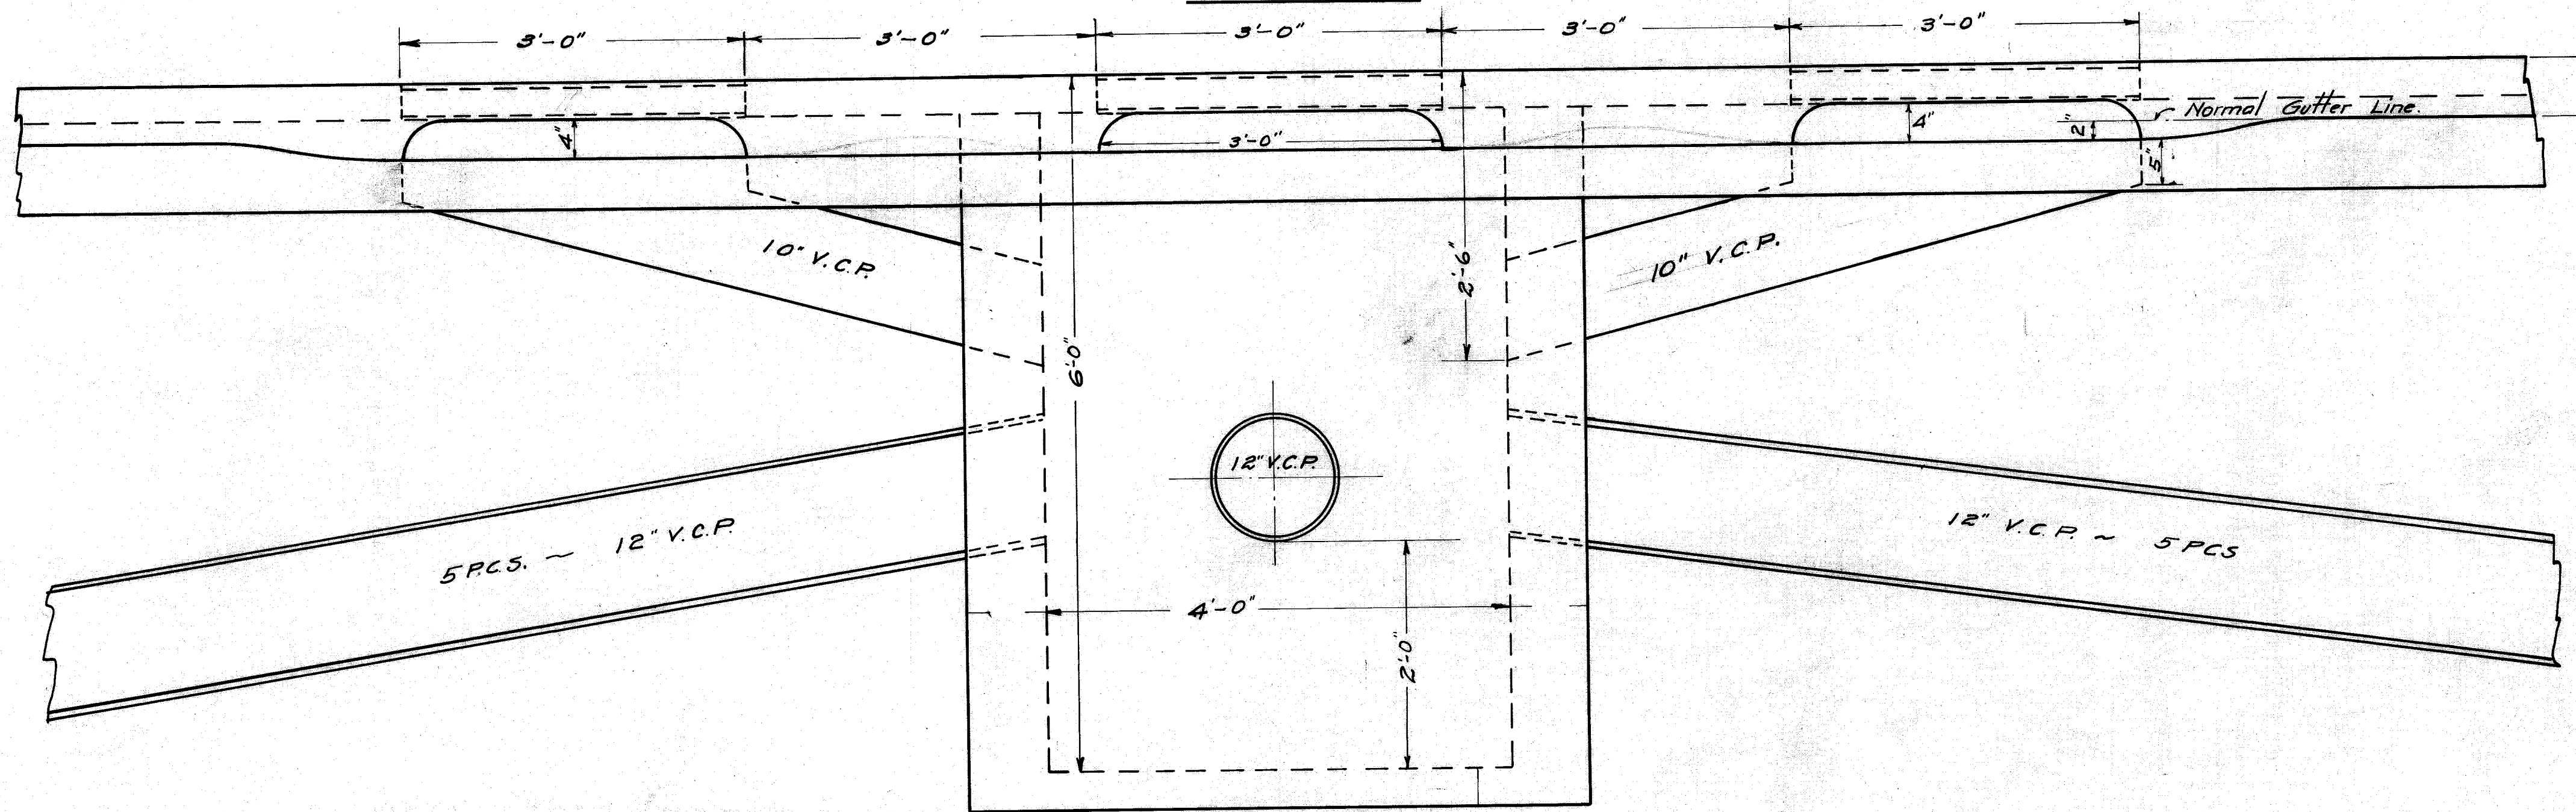


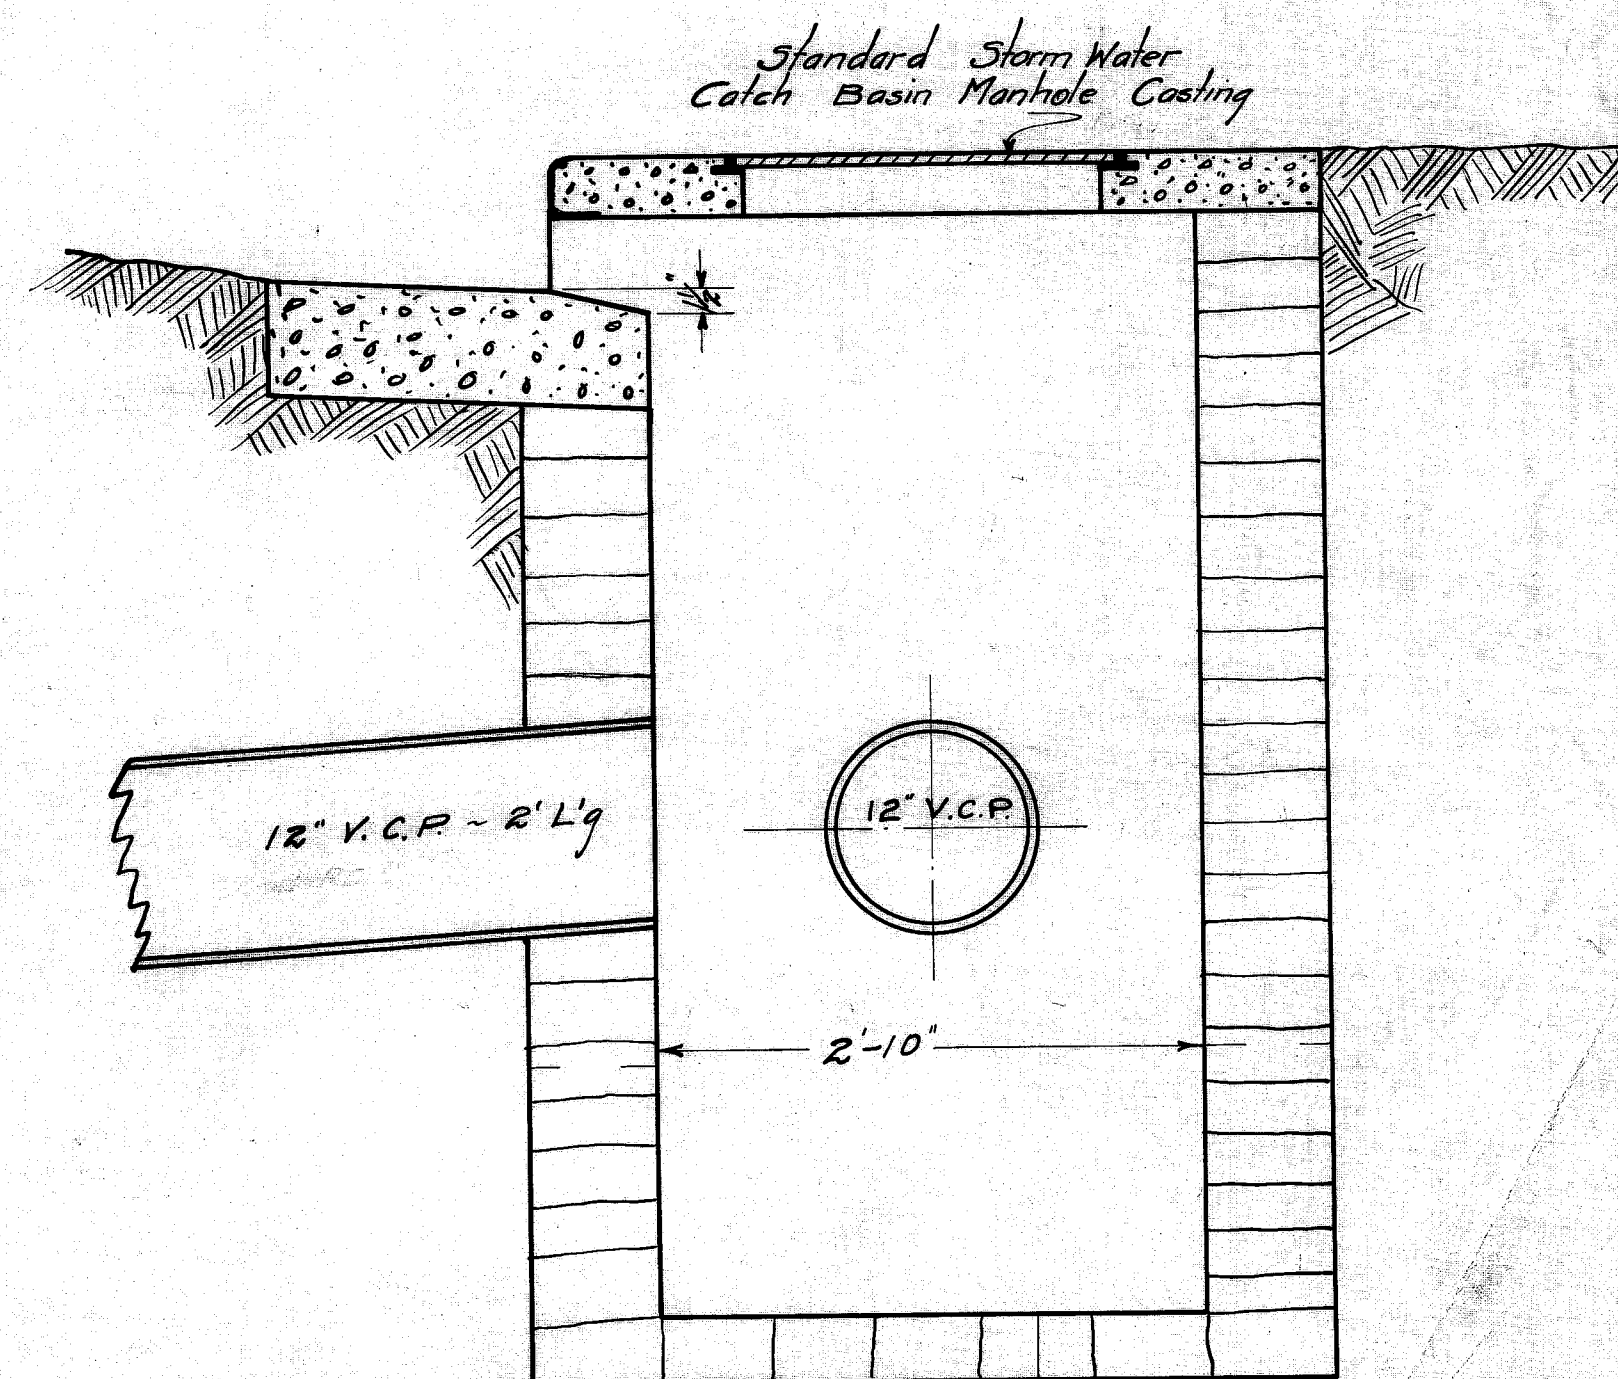

SECTION A-A

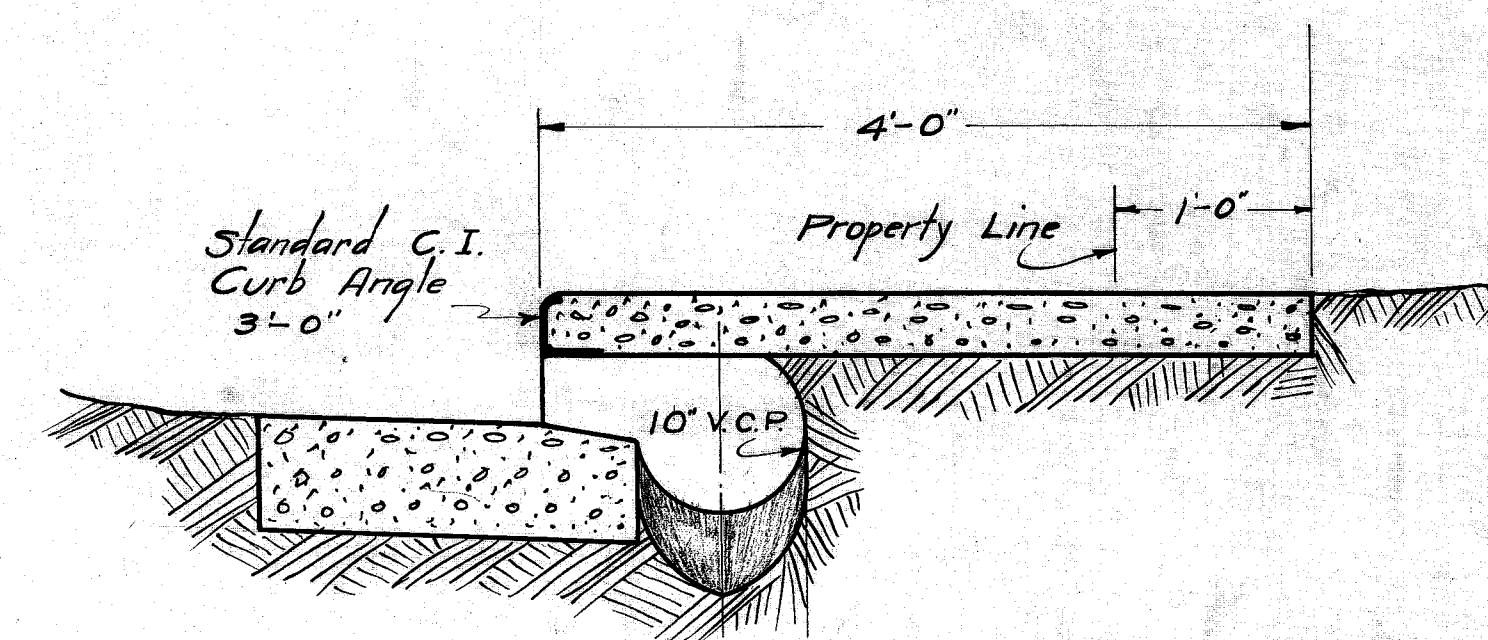

SECTION B-B

CITY OF MASSILLON, OHIO.			
STORM SEWER CATCH BASIN			
APPROVED --		DEPT. OF PUBLIC SERVICE ENGINEERING DIVISION	
DR. BY: DBC EX. BY:	NOV. 21, 1924	SCALE: 1"=15'	