
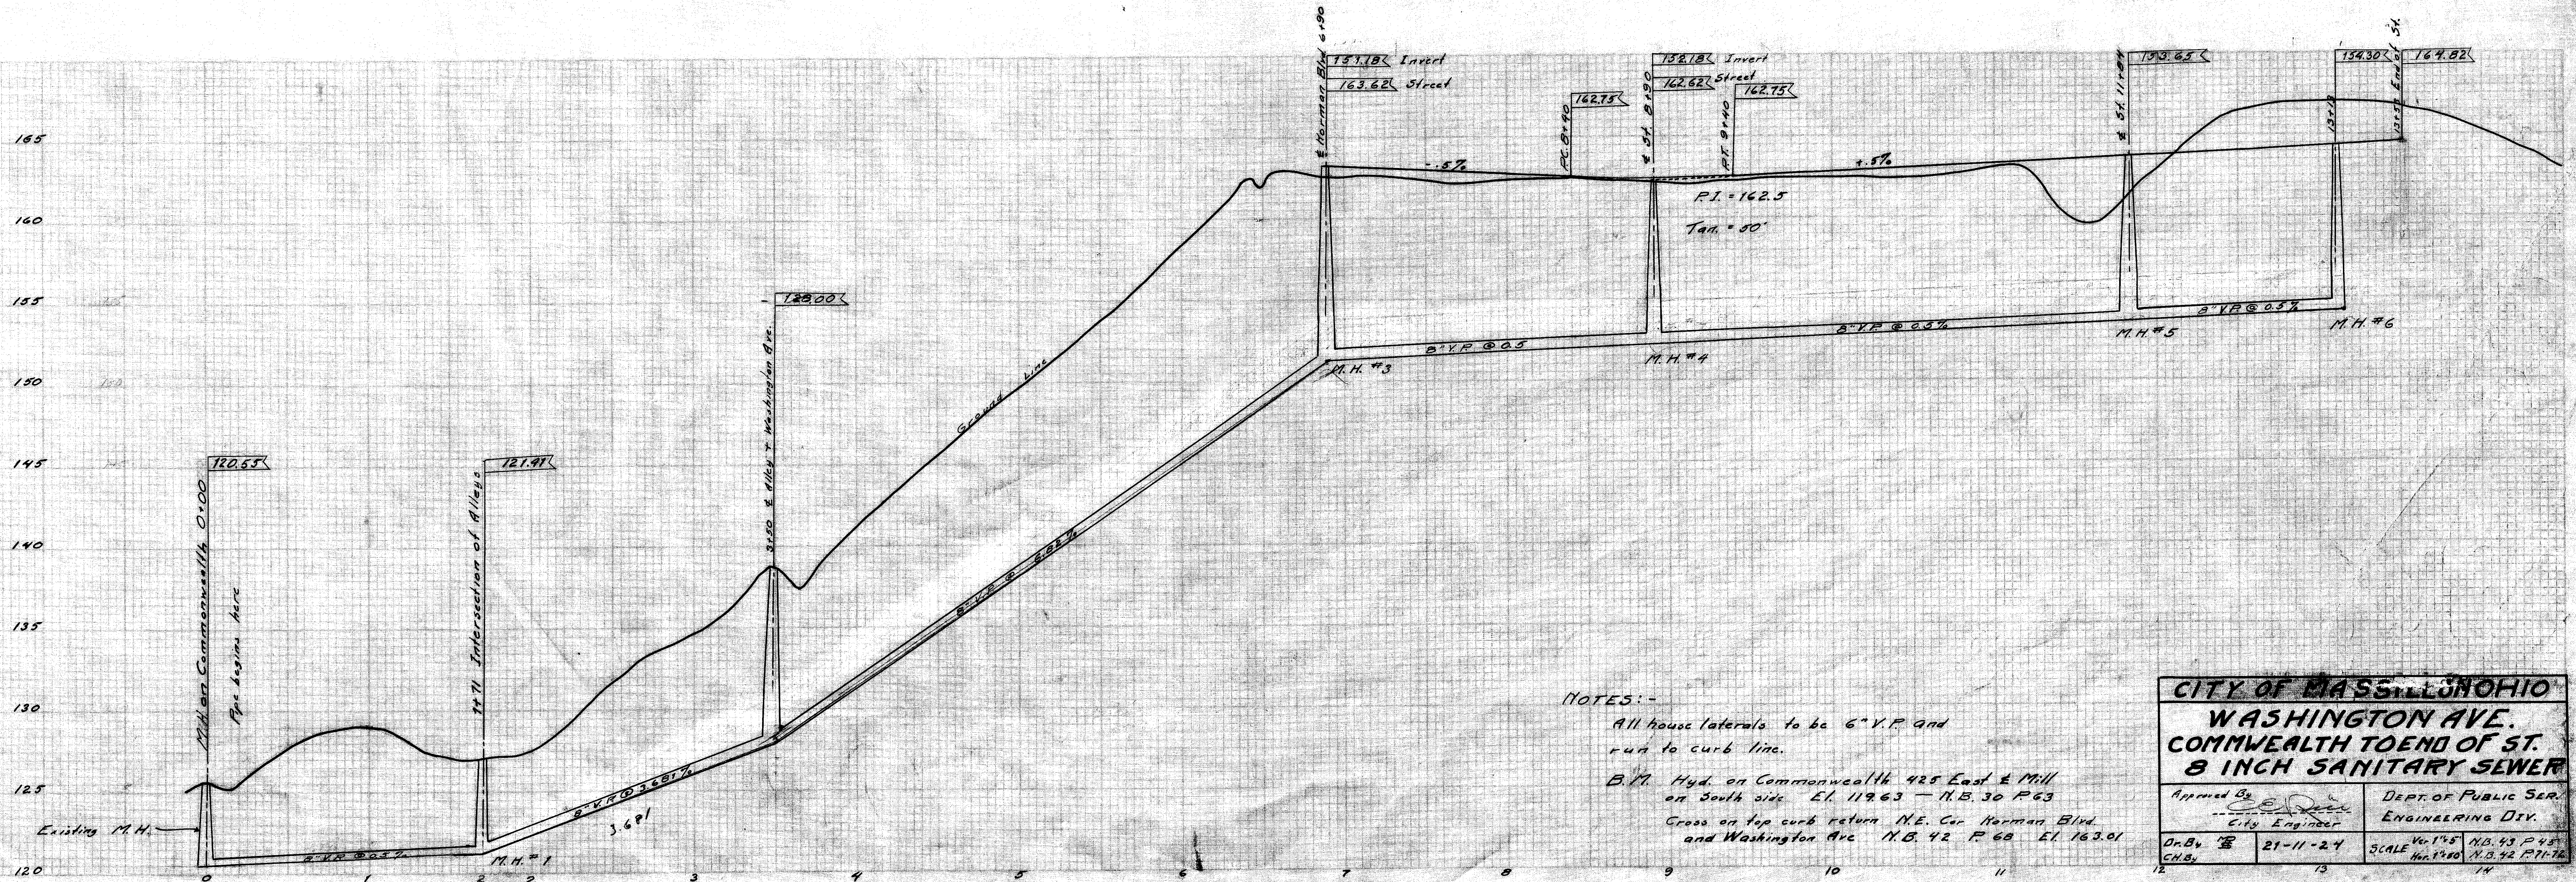


PLAN	DATE	BY	CHECKED
NOTE: NO. 1	DATE	BY	CHECKED
NOTE: NO. 2	DATE	BY	CHECKED
NOTE: NO. 3	DATE	BY	CHECKED

PROFILE	DATE	BY	CHECKED
NOTE: NO. 1	DATE	BY	CHECKED
NOTE: NO. 2	DATE	BY	CHECKED
NOTE: NO. 3	DATE	BY	CHECKED

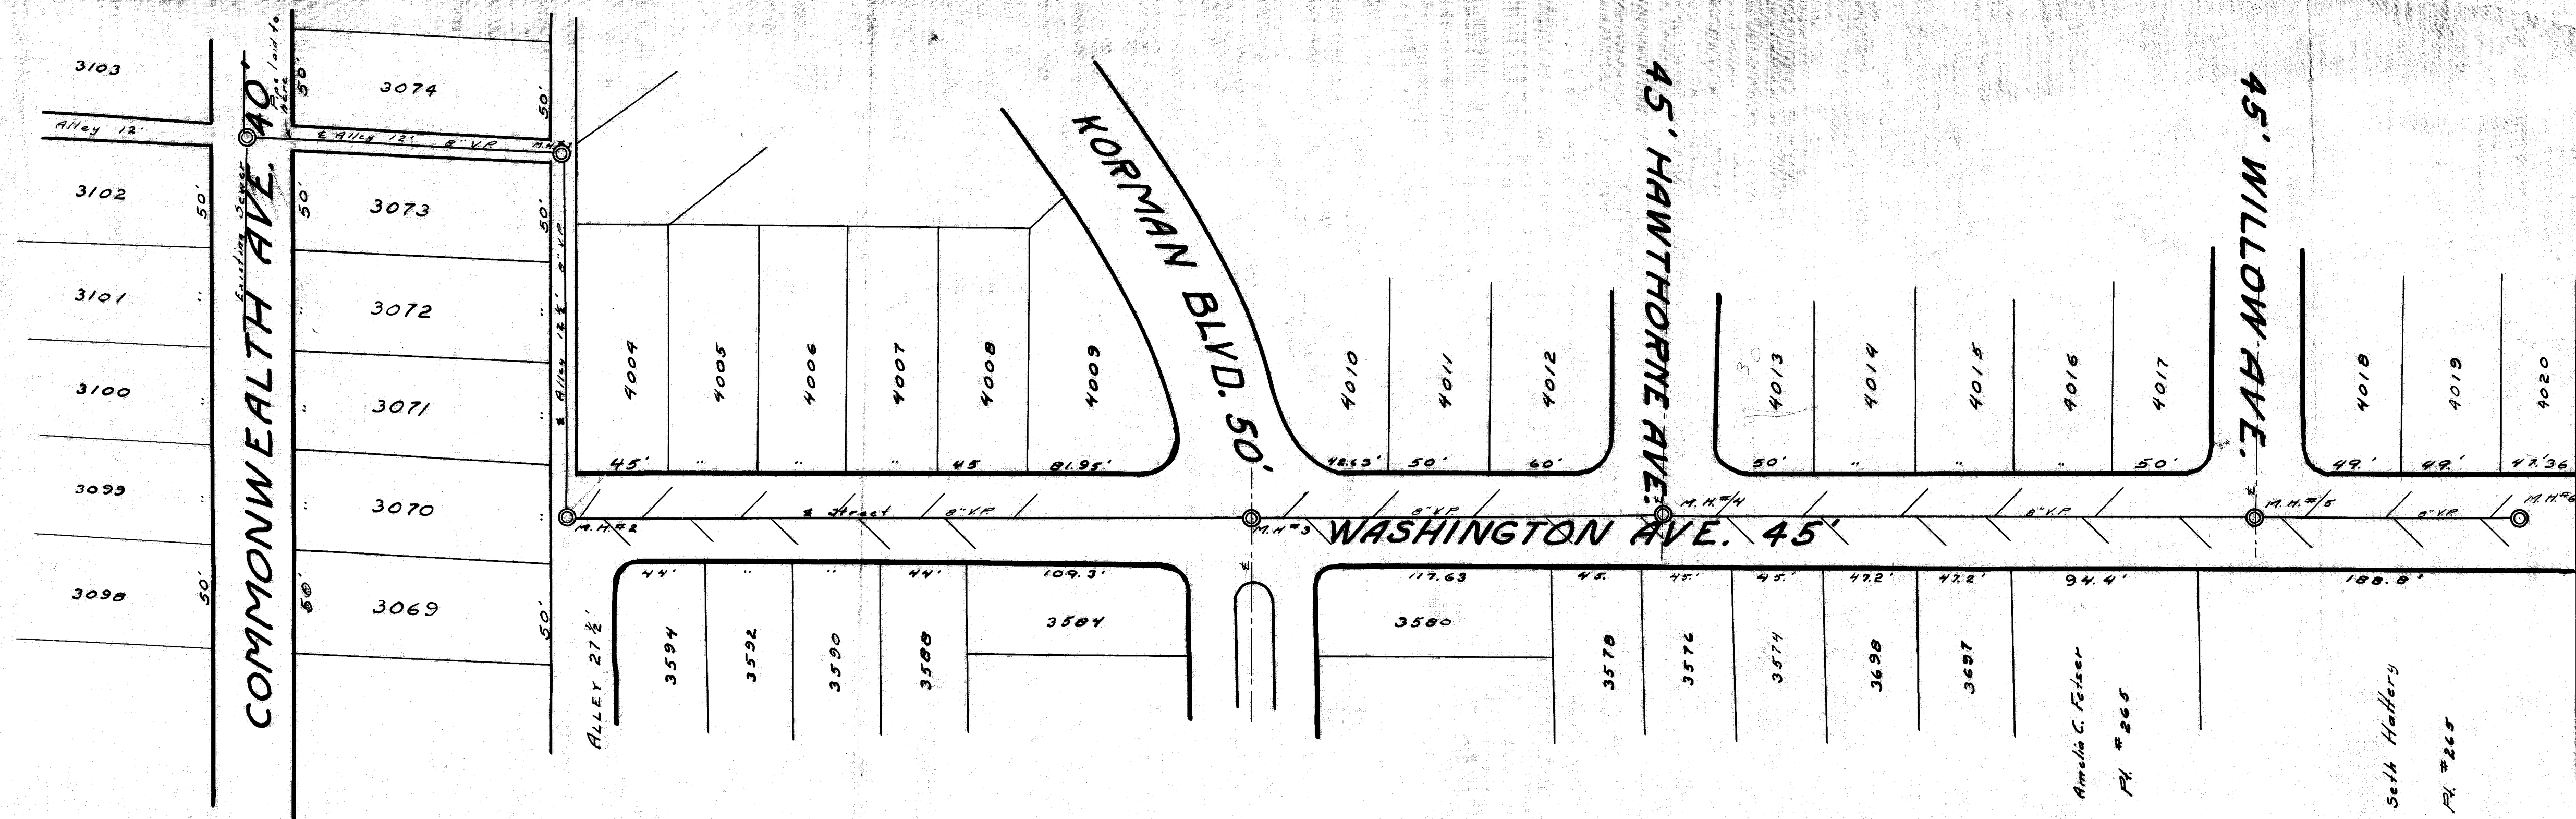

NOTES:-

- All house laterals to be 6" V.P. and run to curb line.
- B.M. Hyd. on Commonwealth 425 East E Mill on South side EL. 119.63 - N.B. 30 F63
- Cross on top curb between N.E. Cor. Norman Blvd. and Washington Ave N.B. 42 F 60 EL. 163.01

CITY OF MASSILLON OHIO	
WASHINGTON AVE.	
COMMONWEALTH TO END OF ST.	
8 INCH SANITARY SEWER	
Approved By	DEPT. OF PUBLIC SER.
City Engineer	ENGINEERING DIV.
Dr. By	21-11-24
CH. By	SCALE
	1" = 10' N.B. 43 P 45
	1" = 10' N.B. 42 P 11-16

