
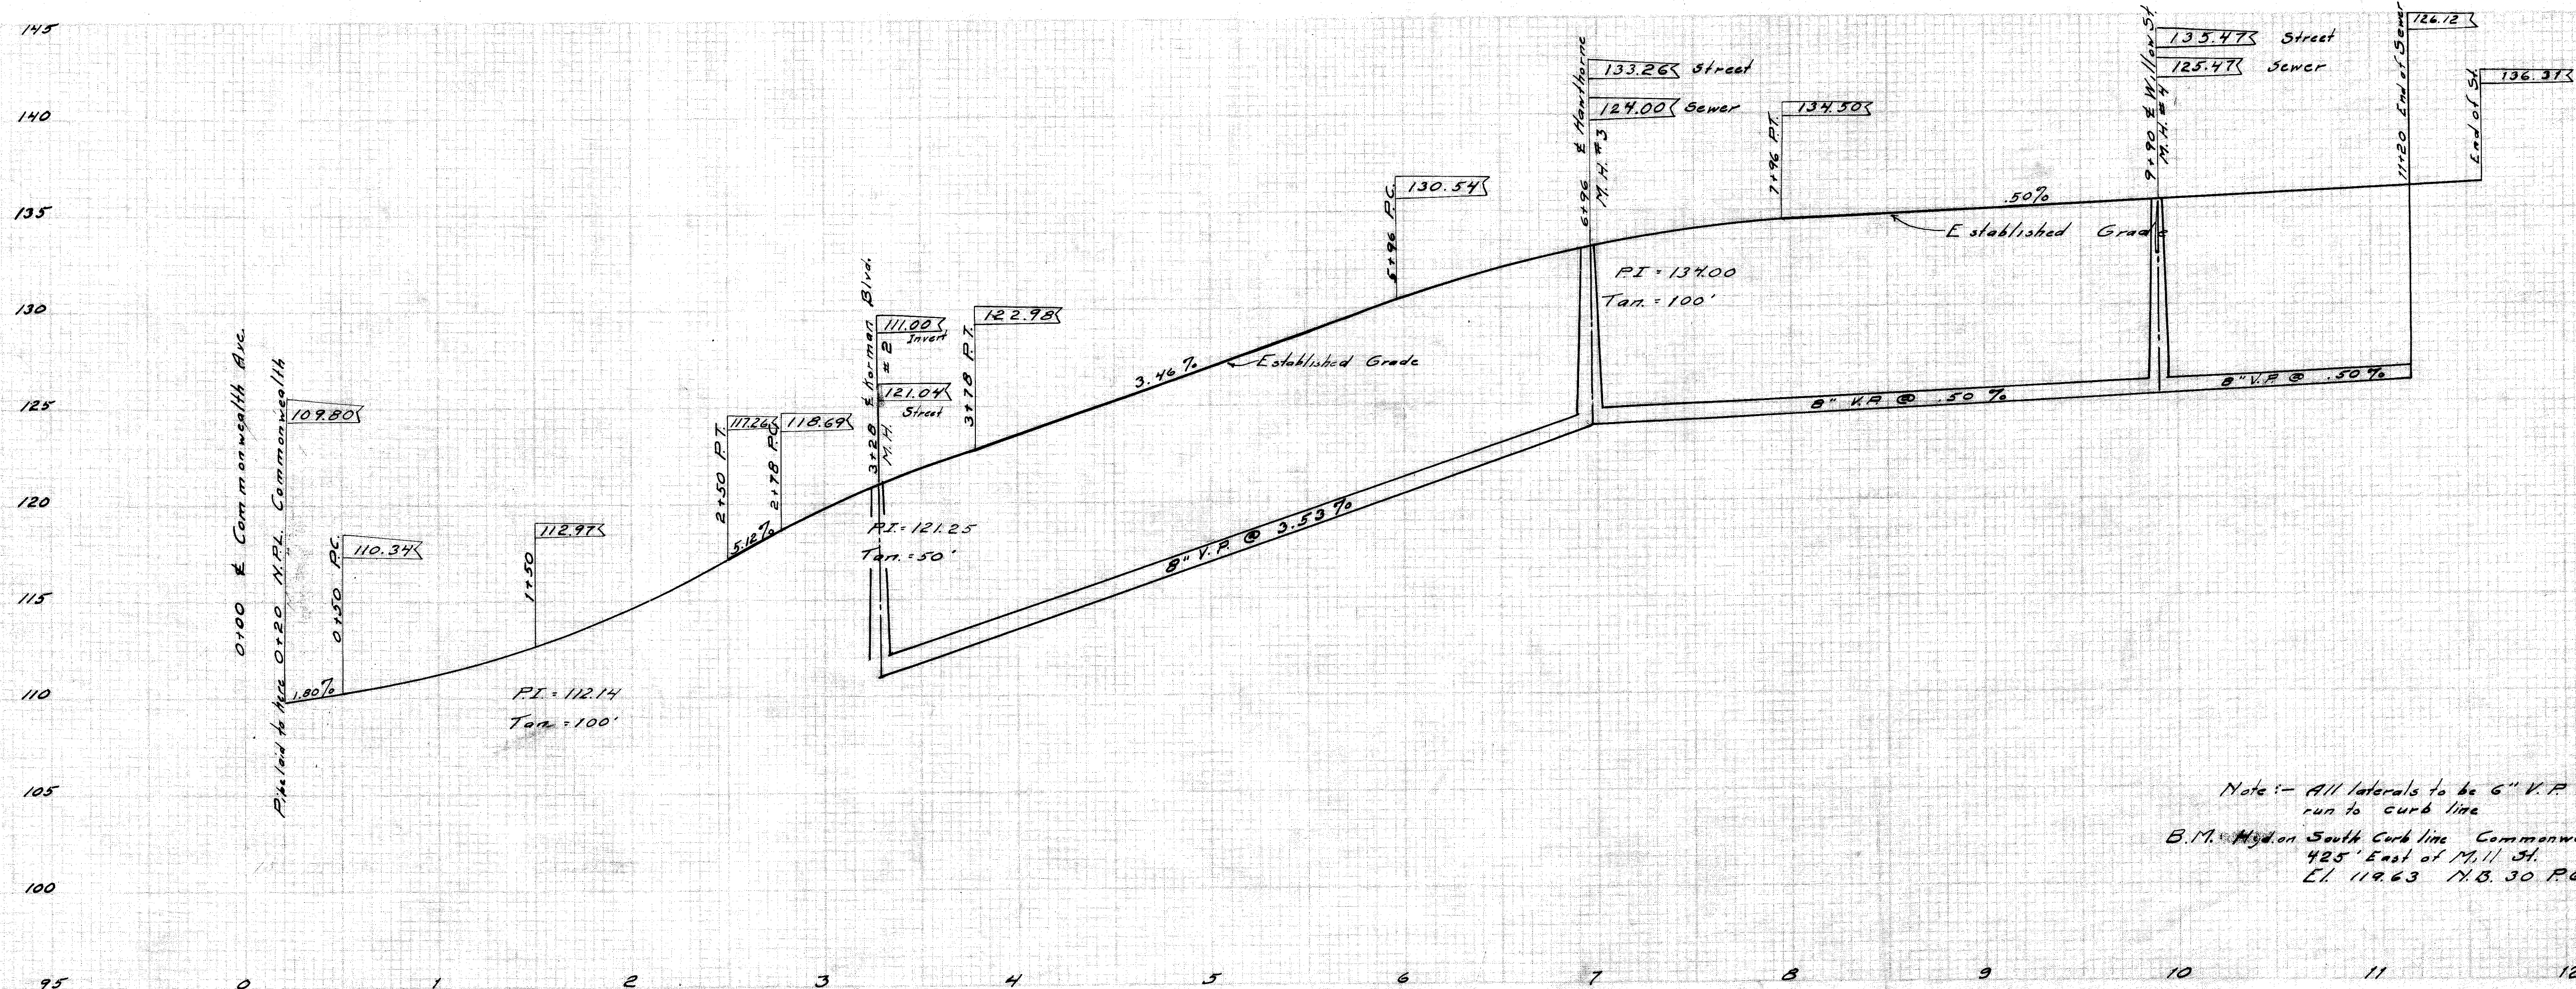


PLAN	DATE
REVISION	DATE
NOTES	
1. AS SHOWN ON THIS PLAN, THE PROPERTY LINES ARE TO BE SET BY THIS METHOD.	

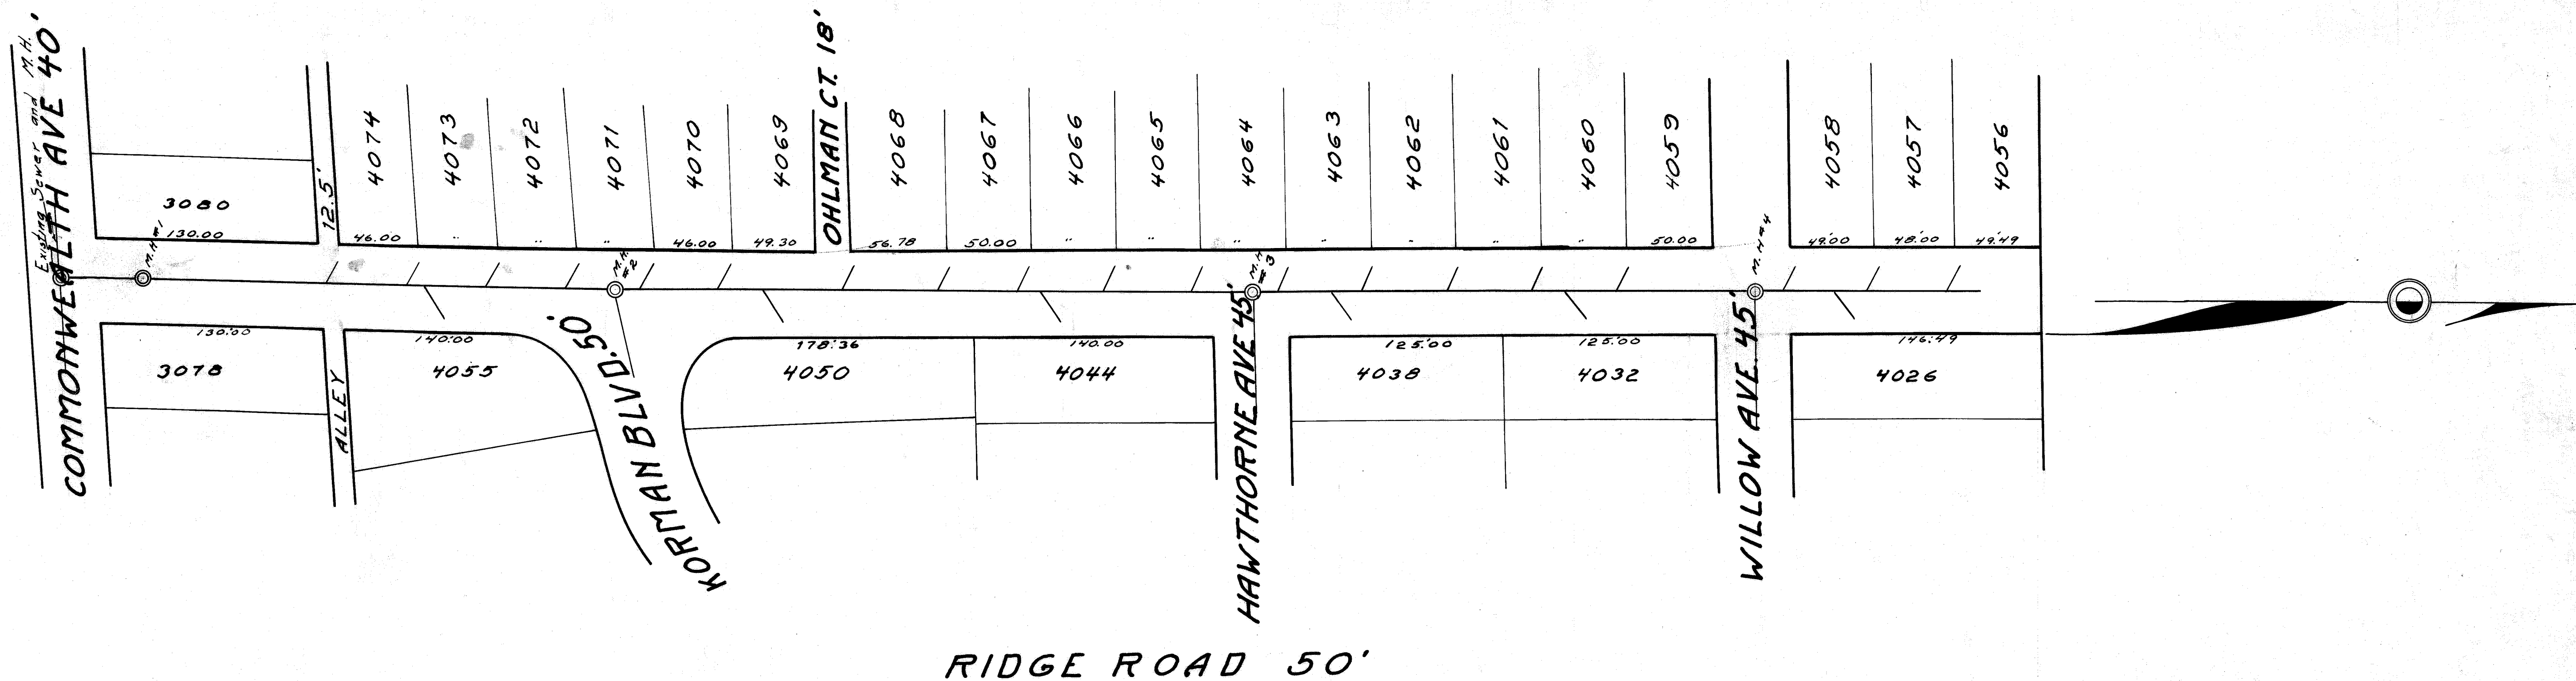

Note: - All laterals to be 6" V.P. and run to curb line.
 B.M. 112.00 on South curb line Commonwealth
 425' East of M.H. 31.
 E.L. 119.63 N.B. 30 P.63

CITY OF MASSILLON OHIO			
RIDGE ROAD			
8" SANITARY SEWER FROM COMMONWEALTH 1120' NORTH.			
APPROVED BY		DEPT. OF PUBLIC SER. ENGINEERING DIV.	
City Eng.		JAN. 12, 1925	
Drawn BY	Scale	Ver. 1"=5'	Hor. 1"=50'
CH. BY			

File No. 58136
 Acc. No. 507