

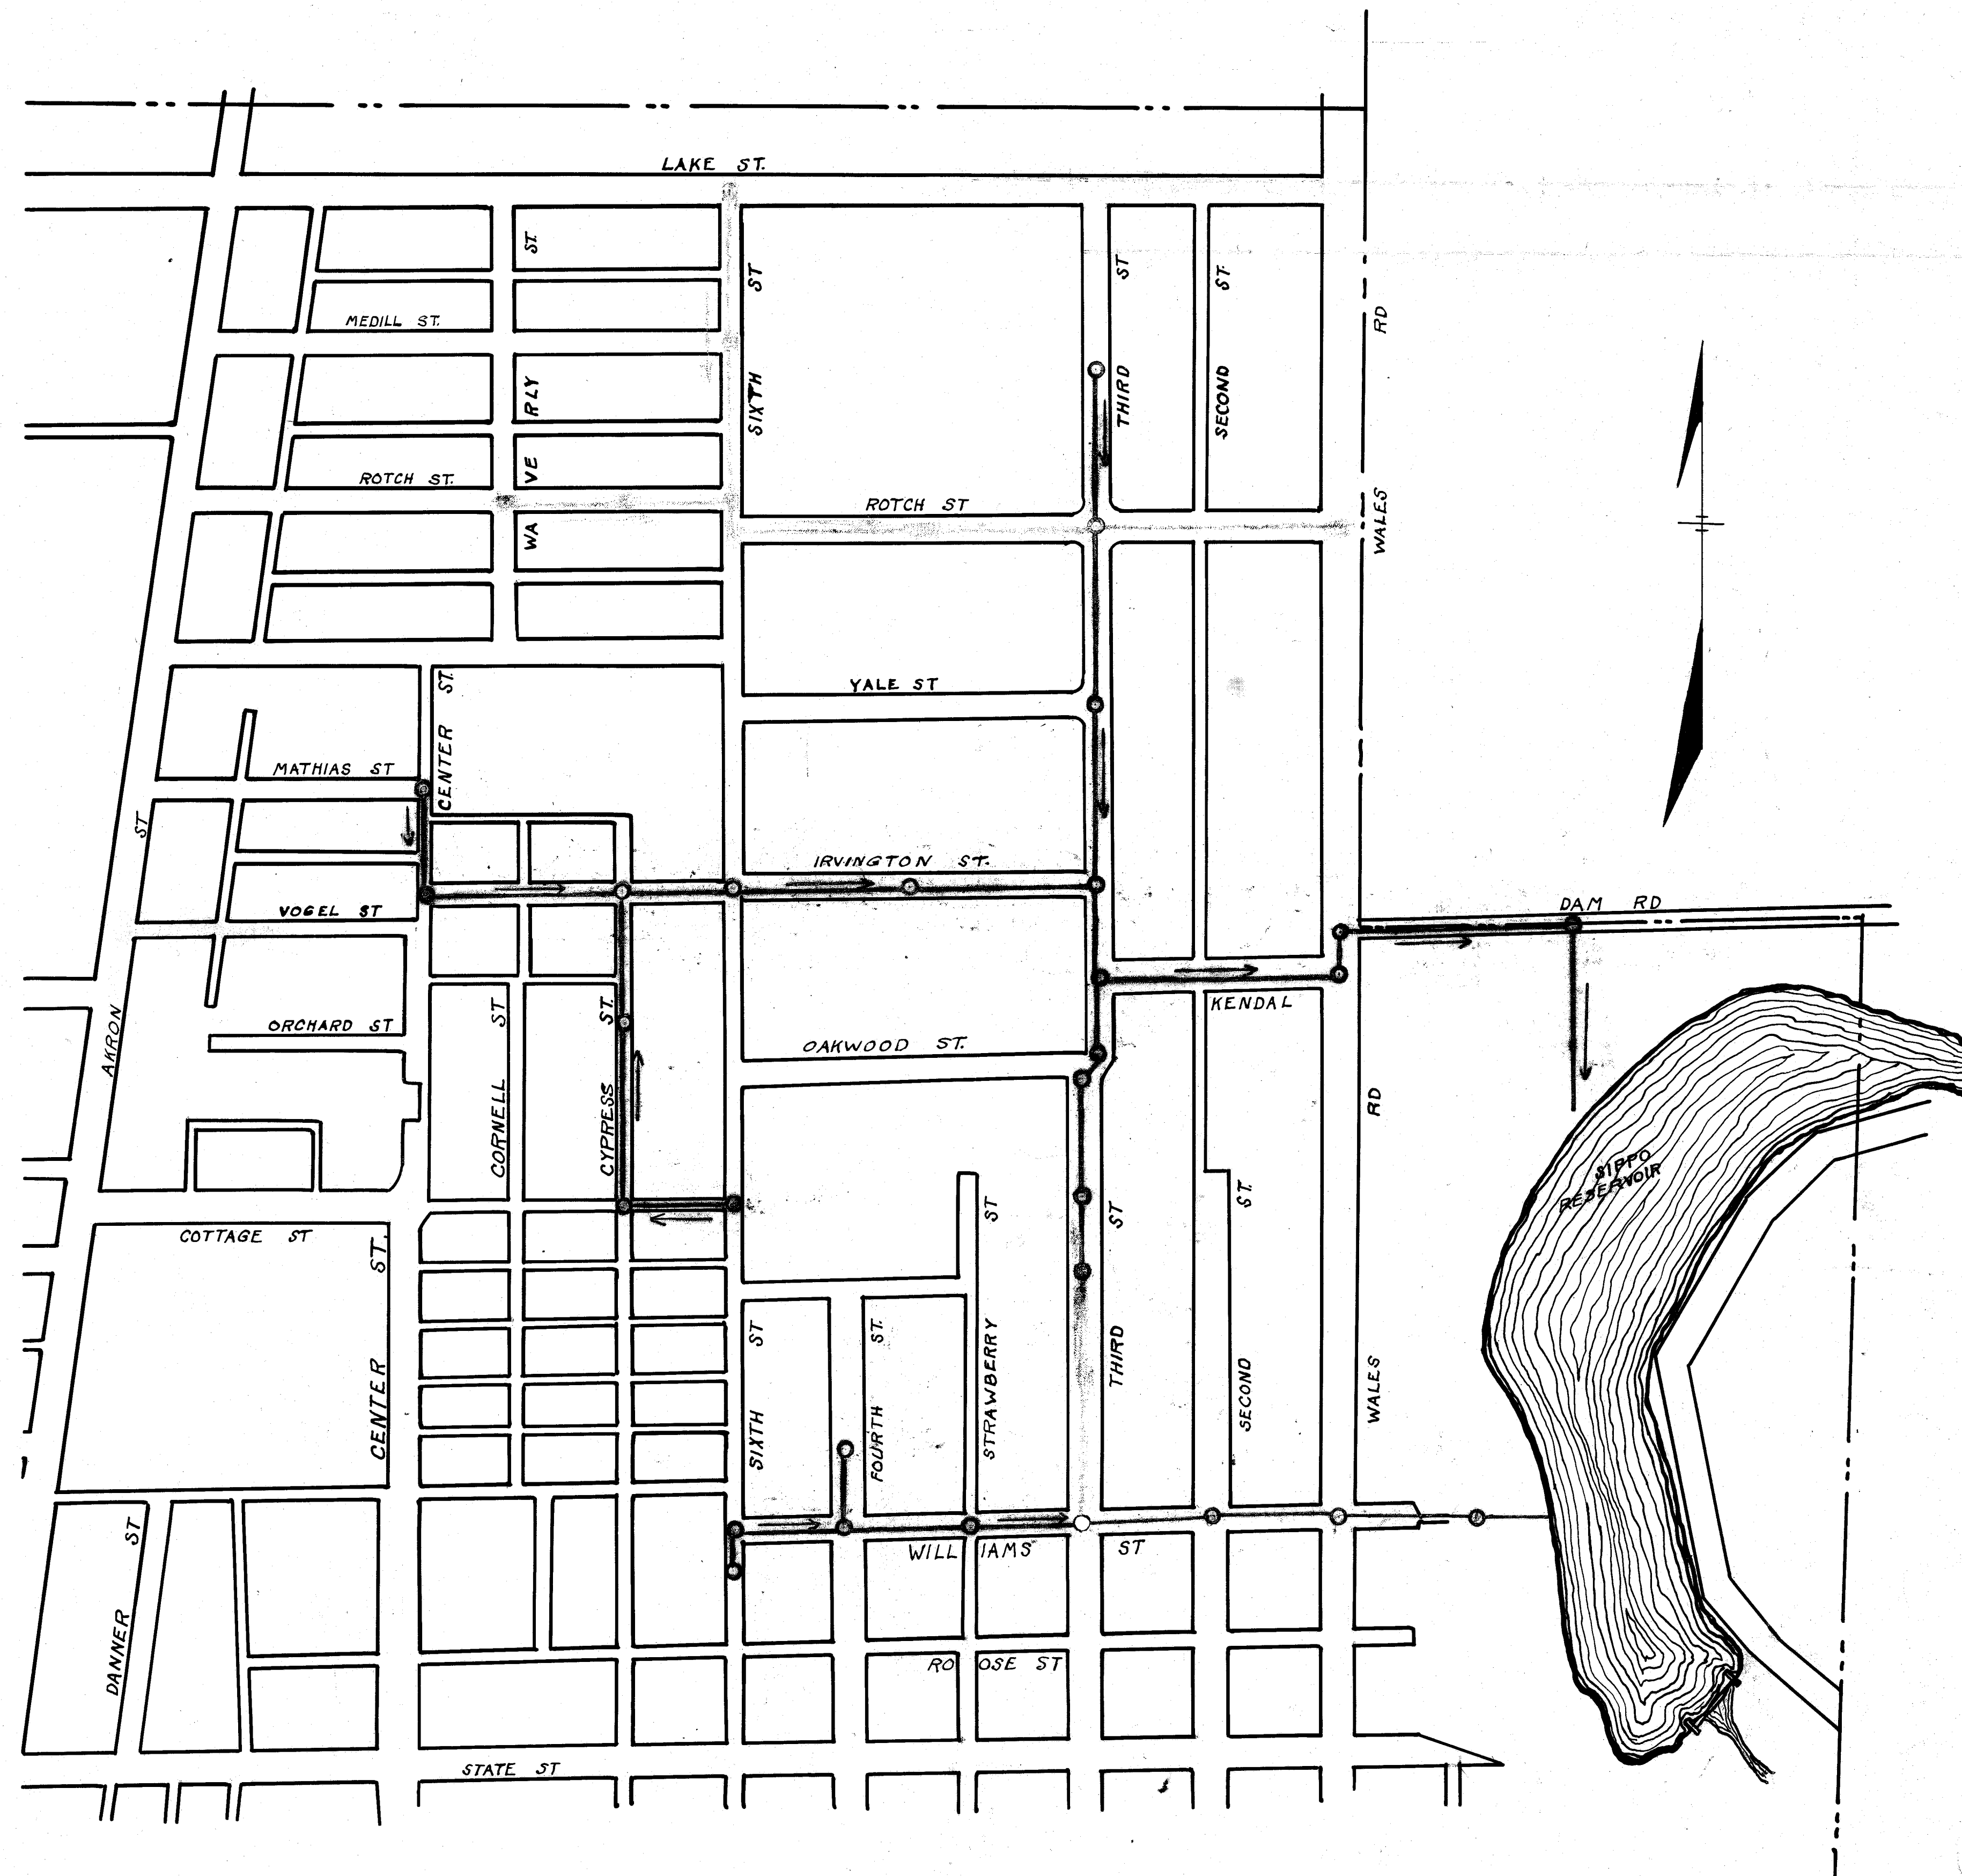


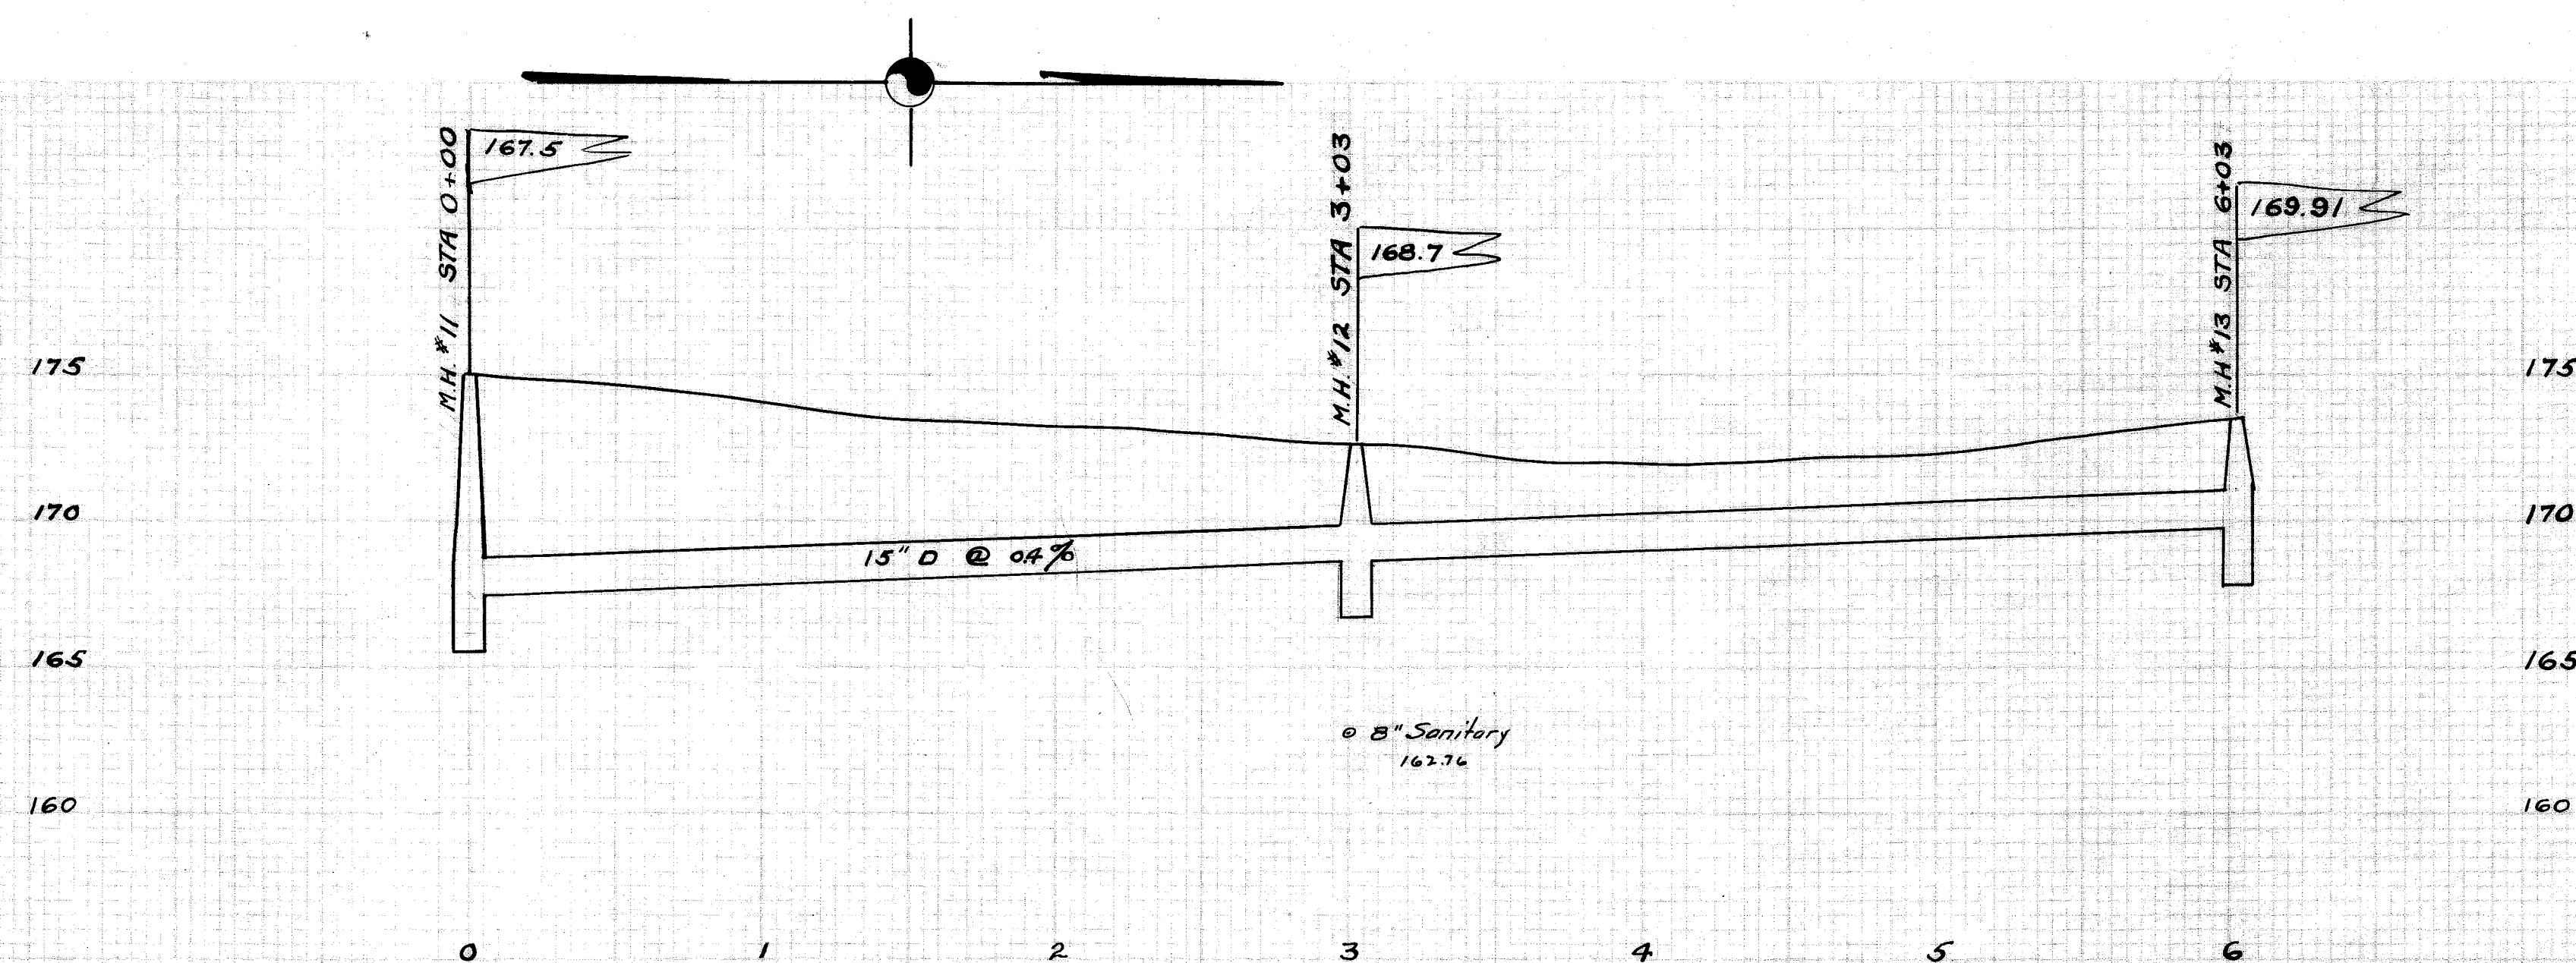

KENDAL STORM SEWER MASSILLON OHIO 1925

PLAN
 SHEET NO. 1
 PROJECT NO. 1
 DATE JAN. 1925
 BY E.B.C.
 CHECKED BY C.E.B.
 APPROVED BY C.E.B.

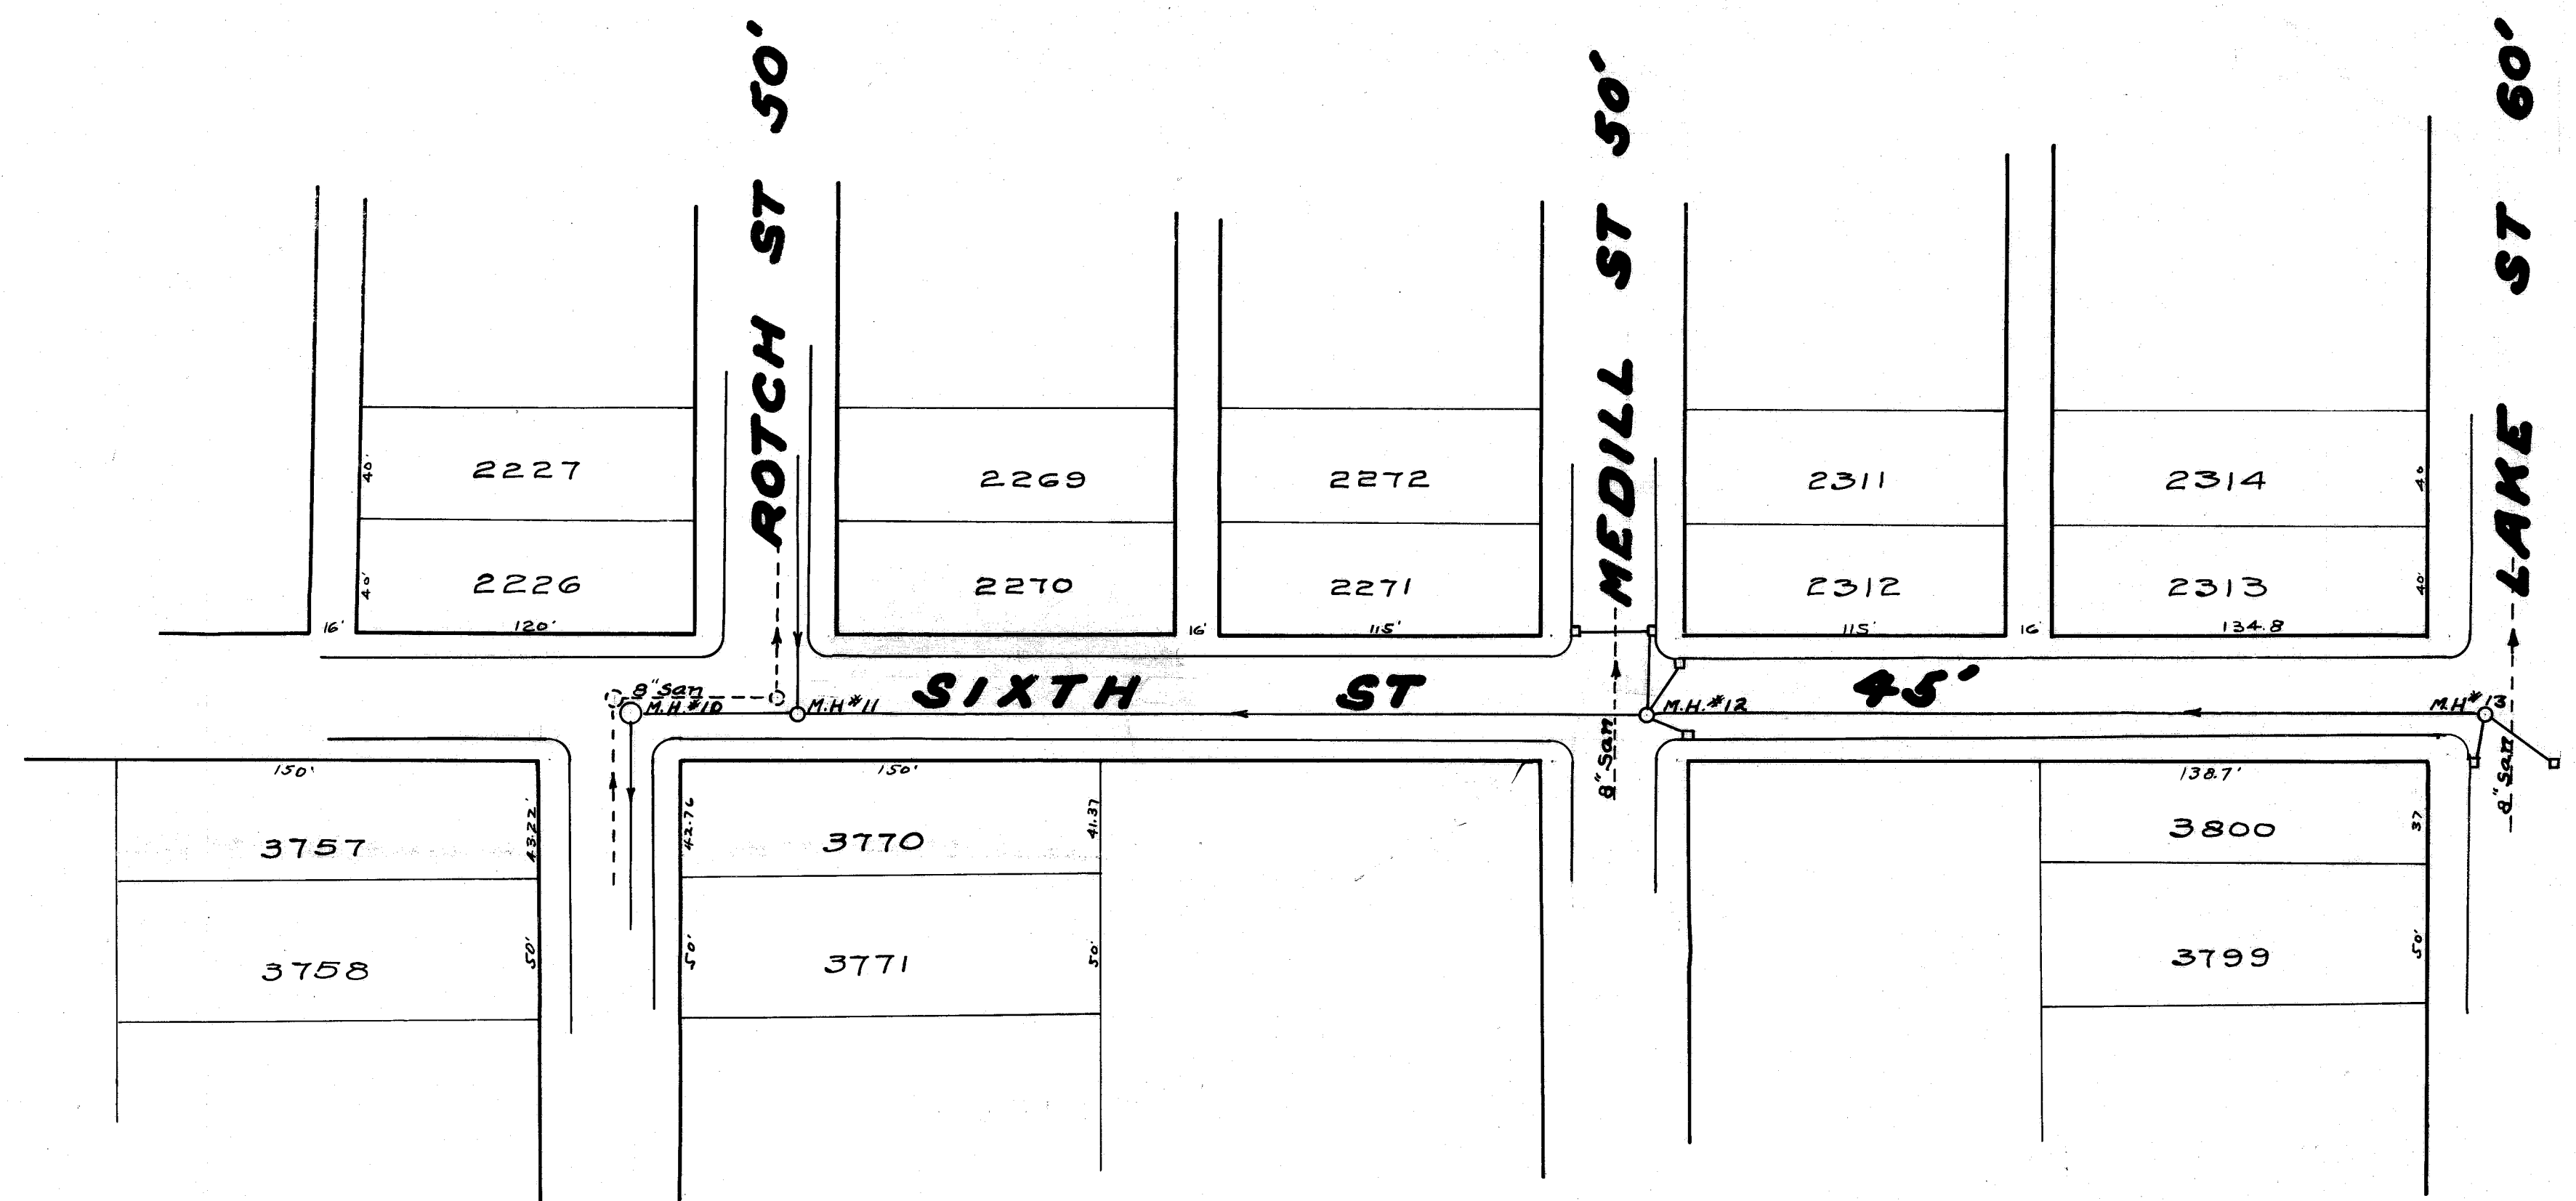


PROFILE
 SHEET NO. 2
 PROJECT NO. 1
 DATE JAN. 1925
 BY E.B.C.
 CHECKED BY C.E.B.
 APPROVED BY C.E.B.


CITY MASSILLON, OHIO.
KENDAL STORM SEWER
SIXTH STREET.

APPROVED
 CITY ENGINEER
 DEPT. OF PUBLIC SERVICE
 ENGINEERING DIVISION
 DRAWN BY E.B.C. JAN. 1925
 CHECKED BY C.E.B. JAN. 1925
 SCALE VERT. 1"=5' HORIZ. 1"=50'

PLANNED
 SURVEYED
 PLATTED
 MADE BY: E.B.C. JAN. 1925
 CH. BY: C.E.R. JAN. 1925
 SCALE: VER. 1"=50' H.B. 3/32" P. 59
 HOR. 1"=50' N.B. P.

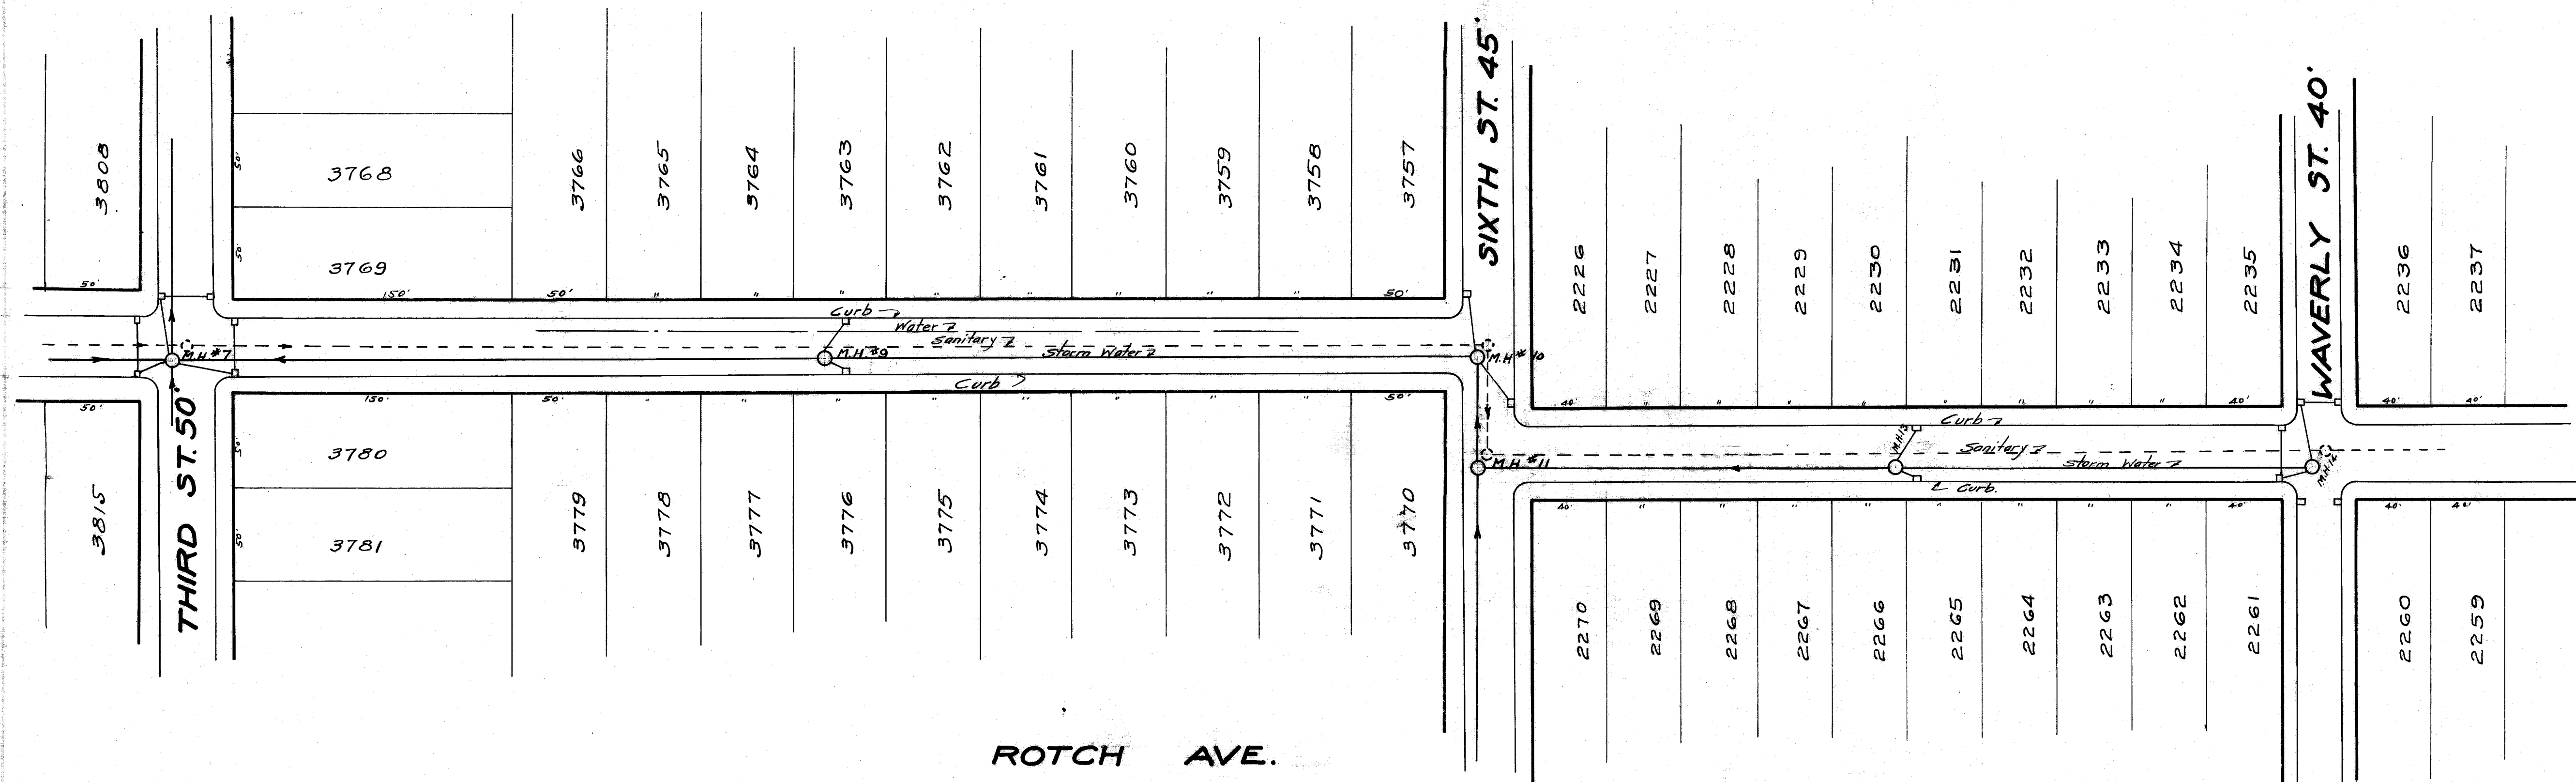


PLANNED
 SURVEYED
 PLATTED
 MADE BY: E.B.C. JAN. 1925
 CH. BY: C.E.R. JAN. 1925
 SCALE: VER. 1"=50' H.B. 3/32" P. 59
 HOR. 1"=50' N.B. P.

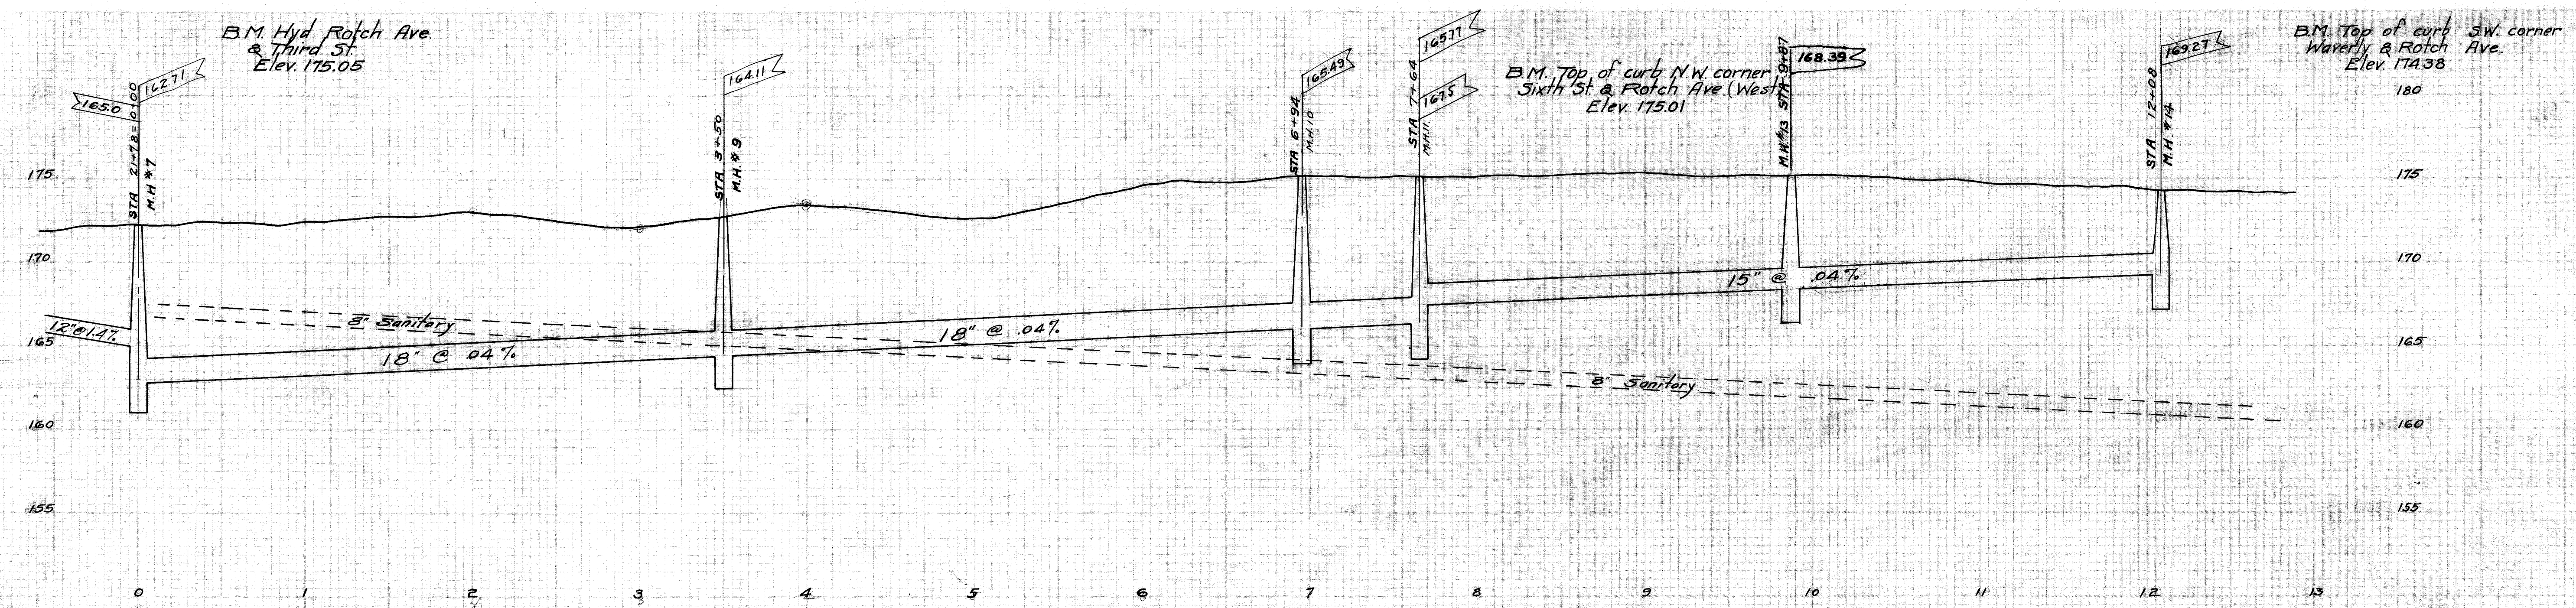


CITY OF MASSILLON, OHIO.	
KENDAL STORM SEWER ROTCH AVE.	
APPROVED:—	DEPT. OF PUBLIC SERVICE ENGINEERING DIVISION
CITY ENGINEER	
DR. BY: E.B.C. JAN. 1925	SCALE: VER. 1"=50' H.B. 3/32" P. 59
CH. BY: C.E.R. JAN. 1925	HOR. 1"=50' N.B. P.
SHEET NO 78 ACC. NO. 519 FILE NO. SE-139	


PLAN
KENDAL STORM SEWER
IRVINGTON AND CENTER ST.
CITY OF MASSILLON, OHIO

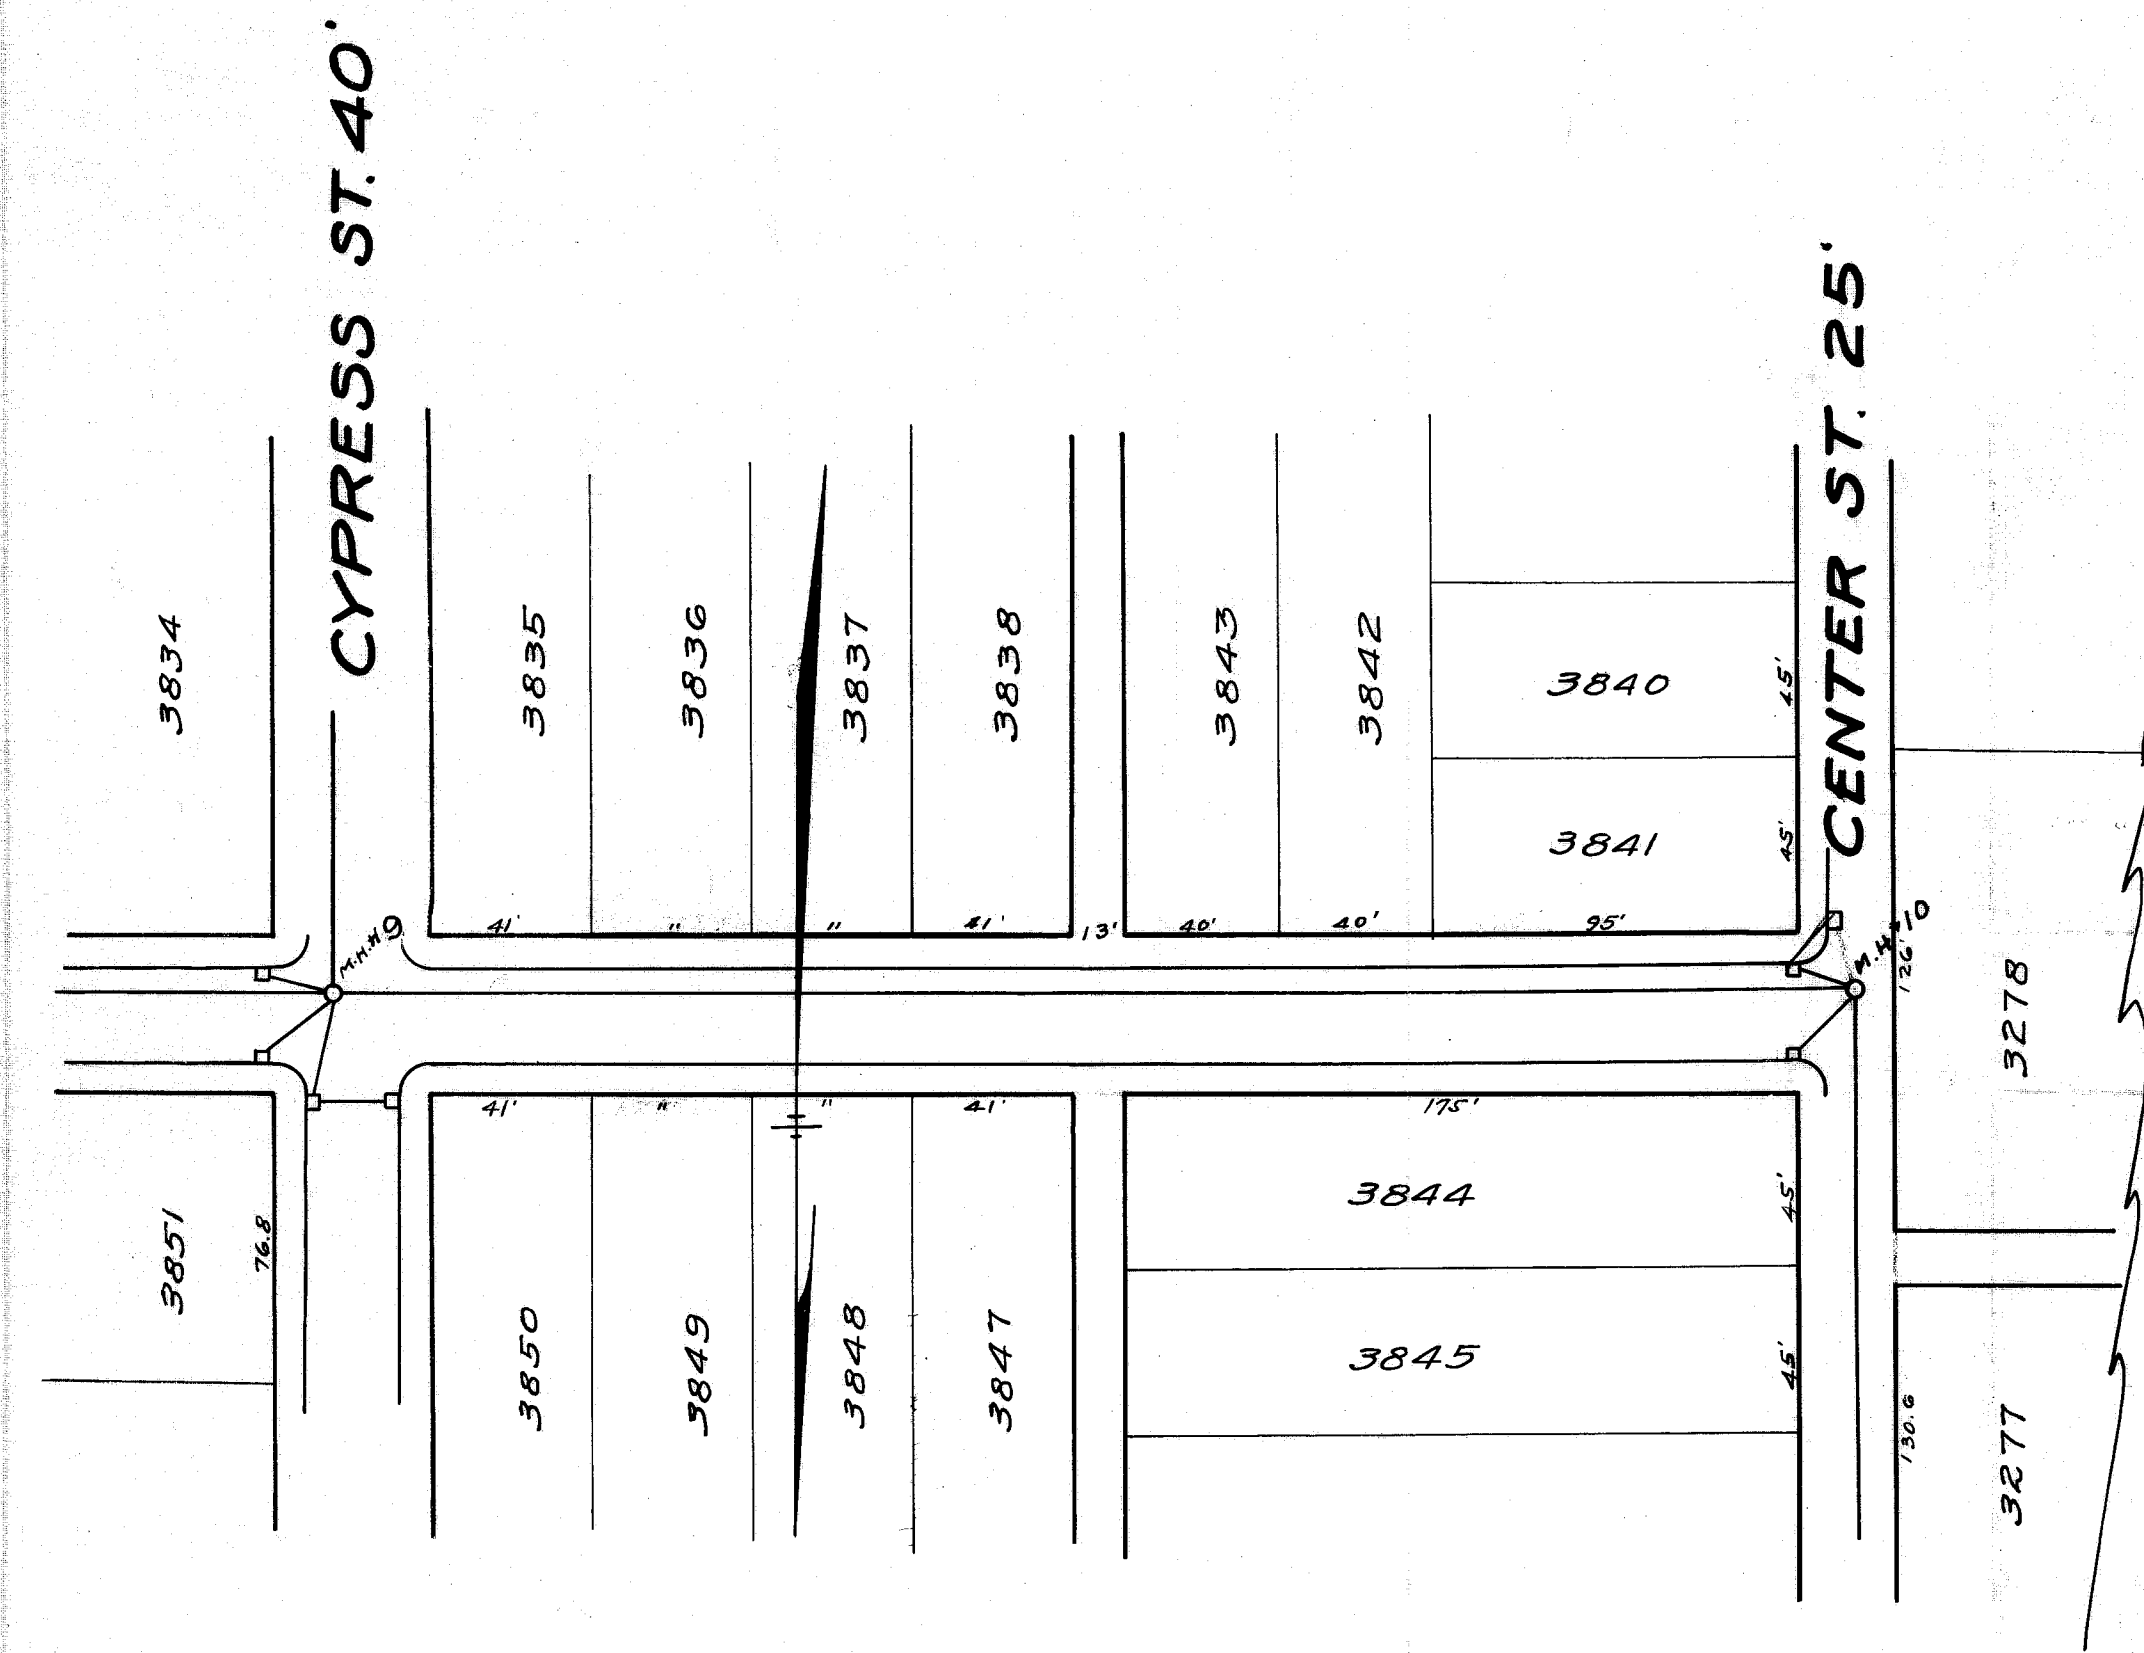




IRVINGTON ST.

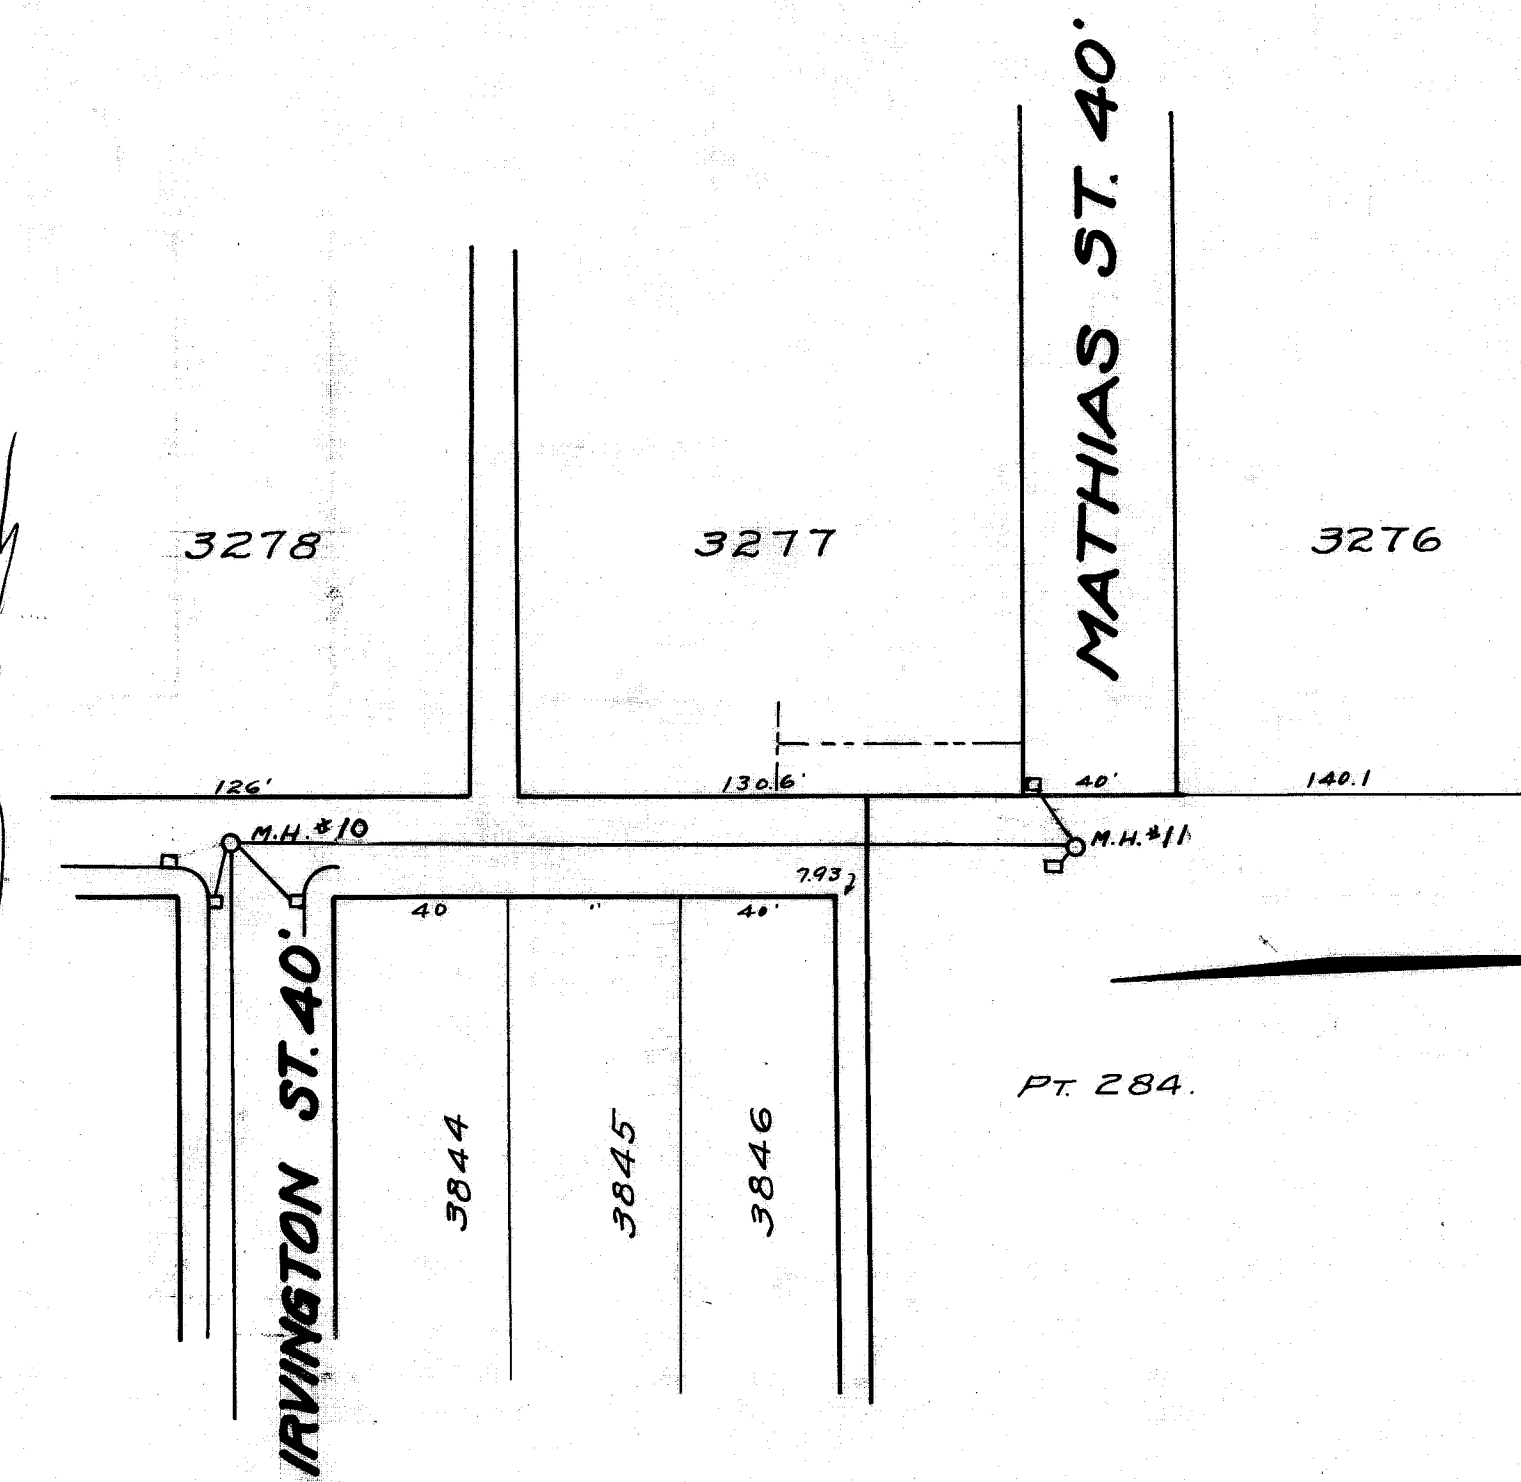




CENTER ST.

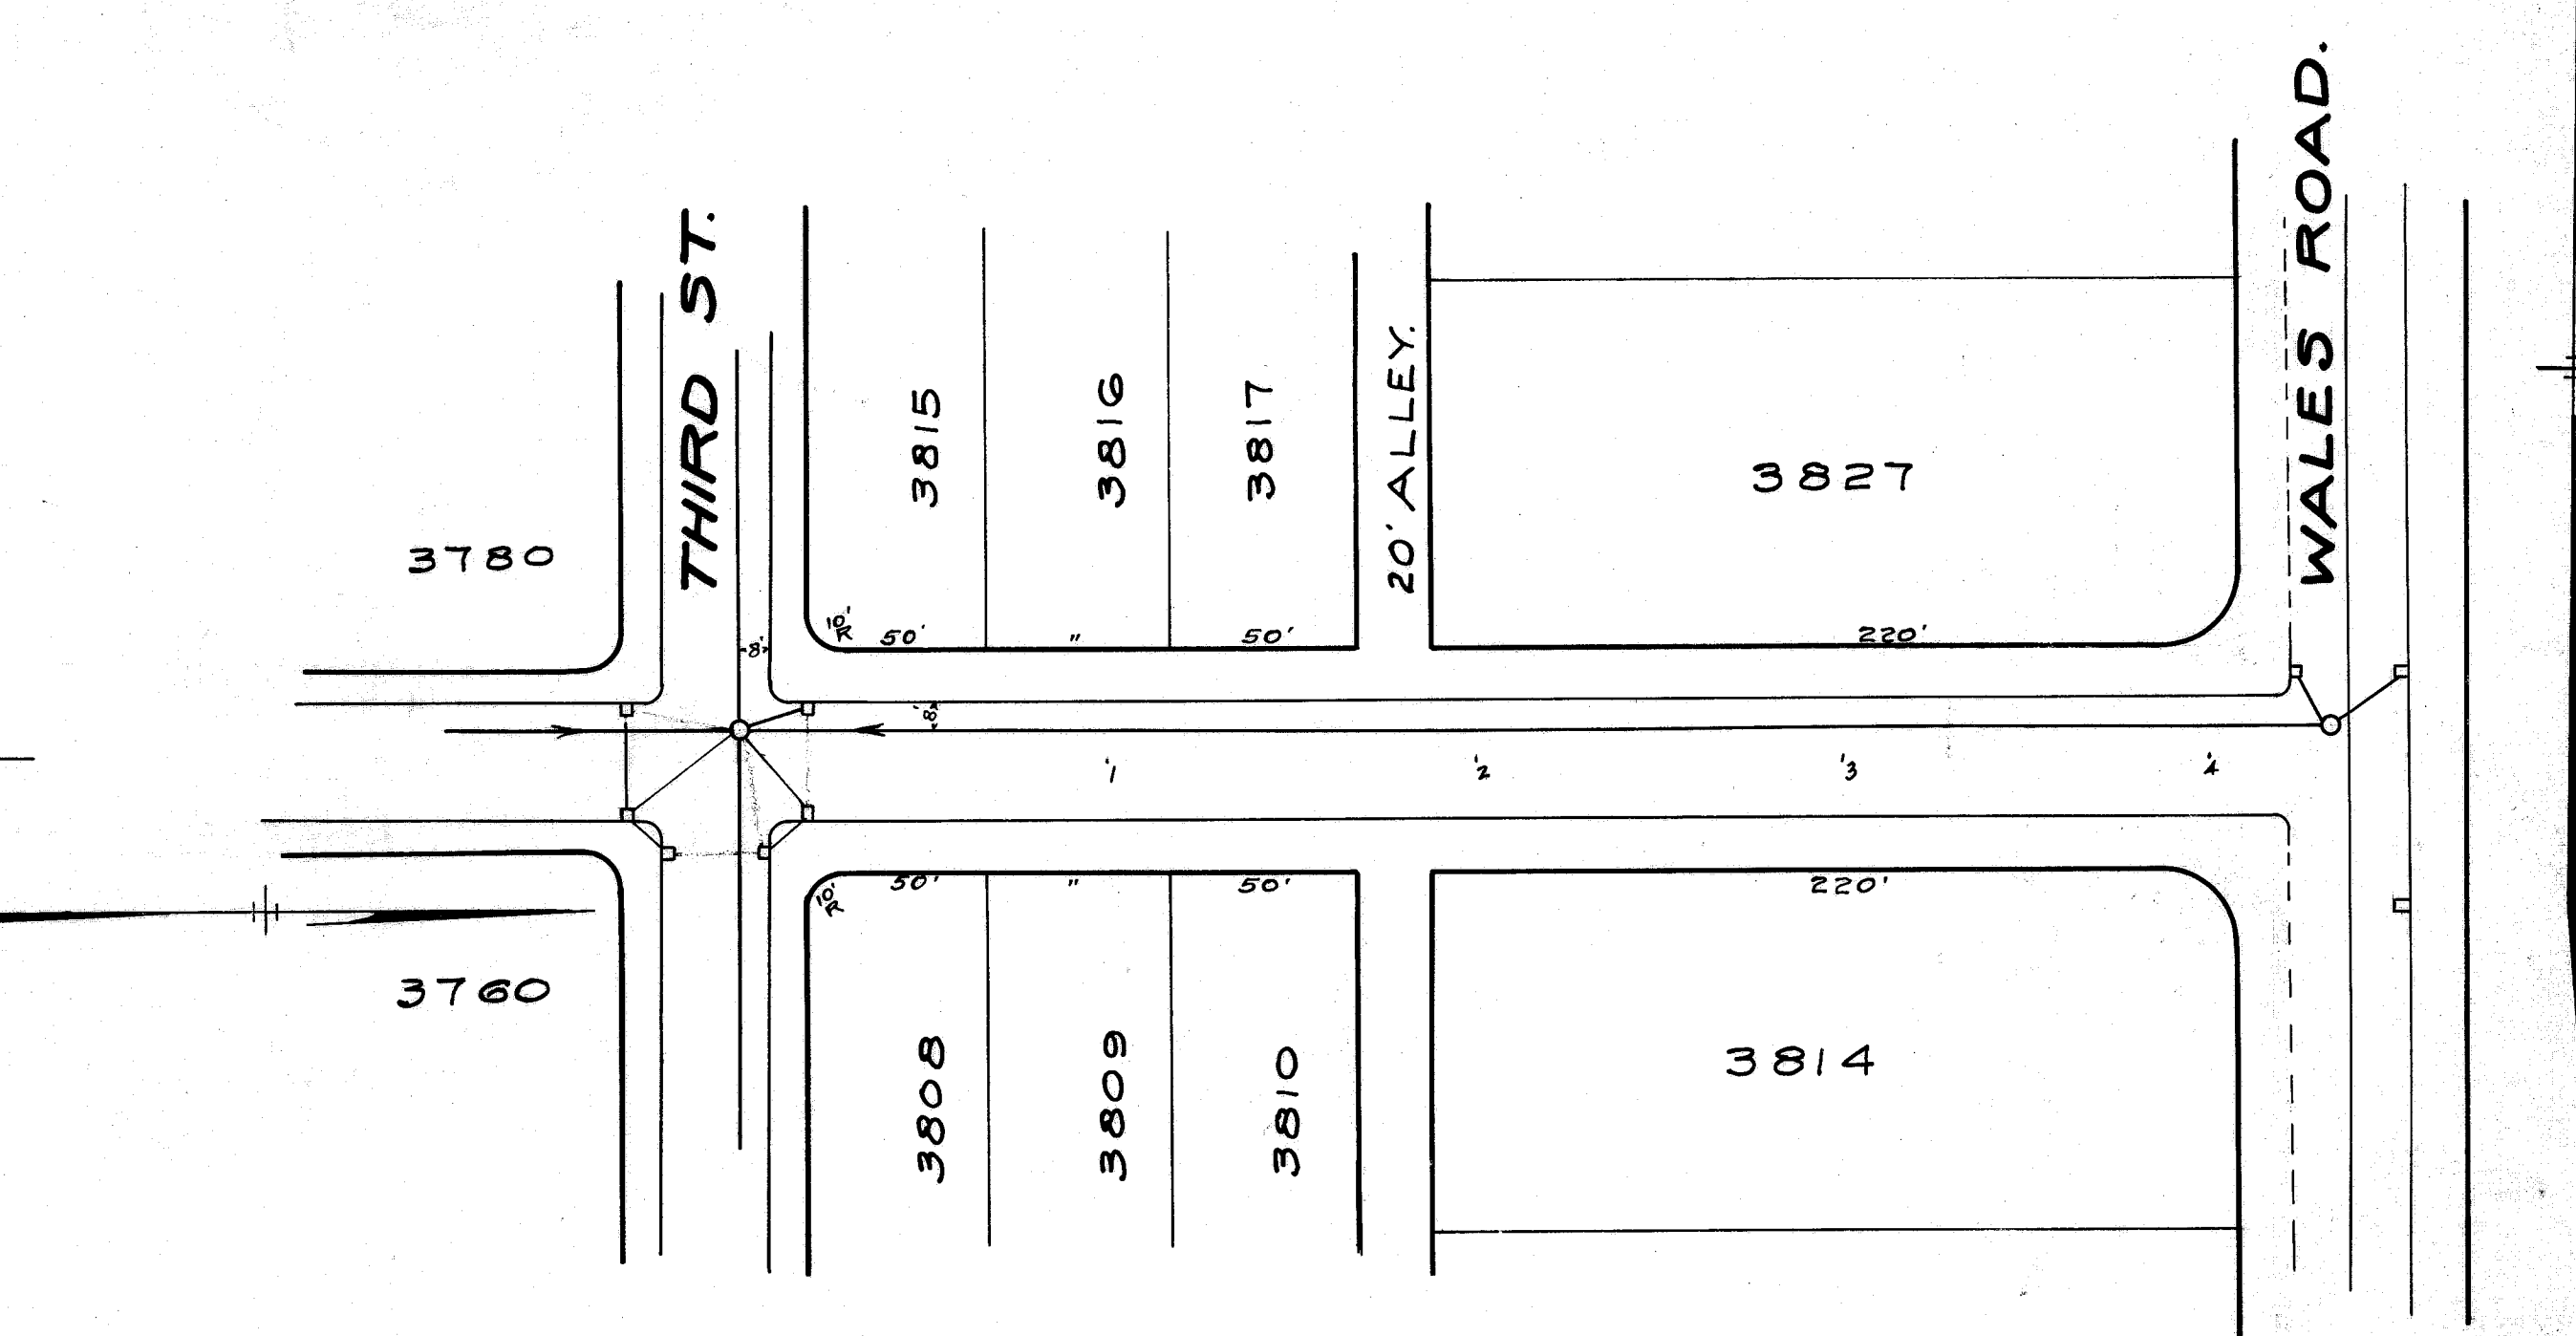

ROTCH AVE. 60'

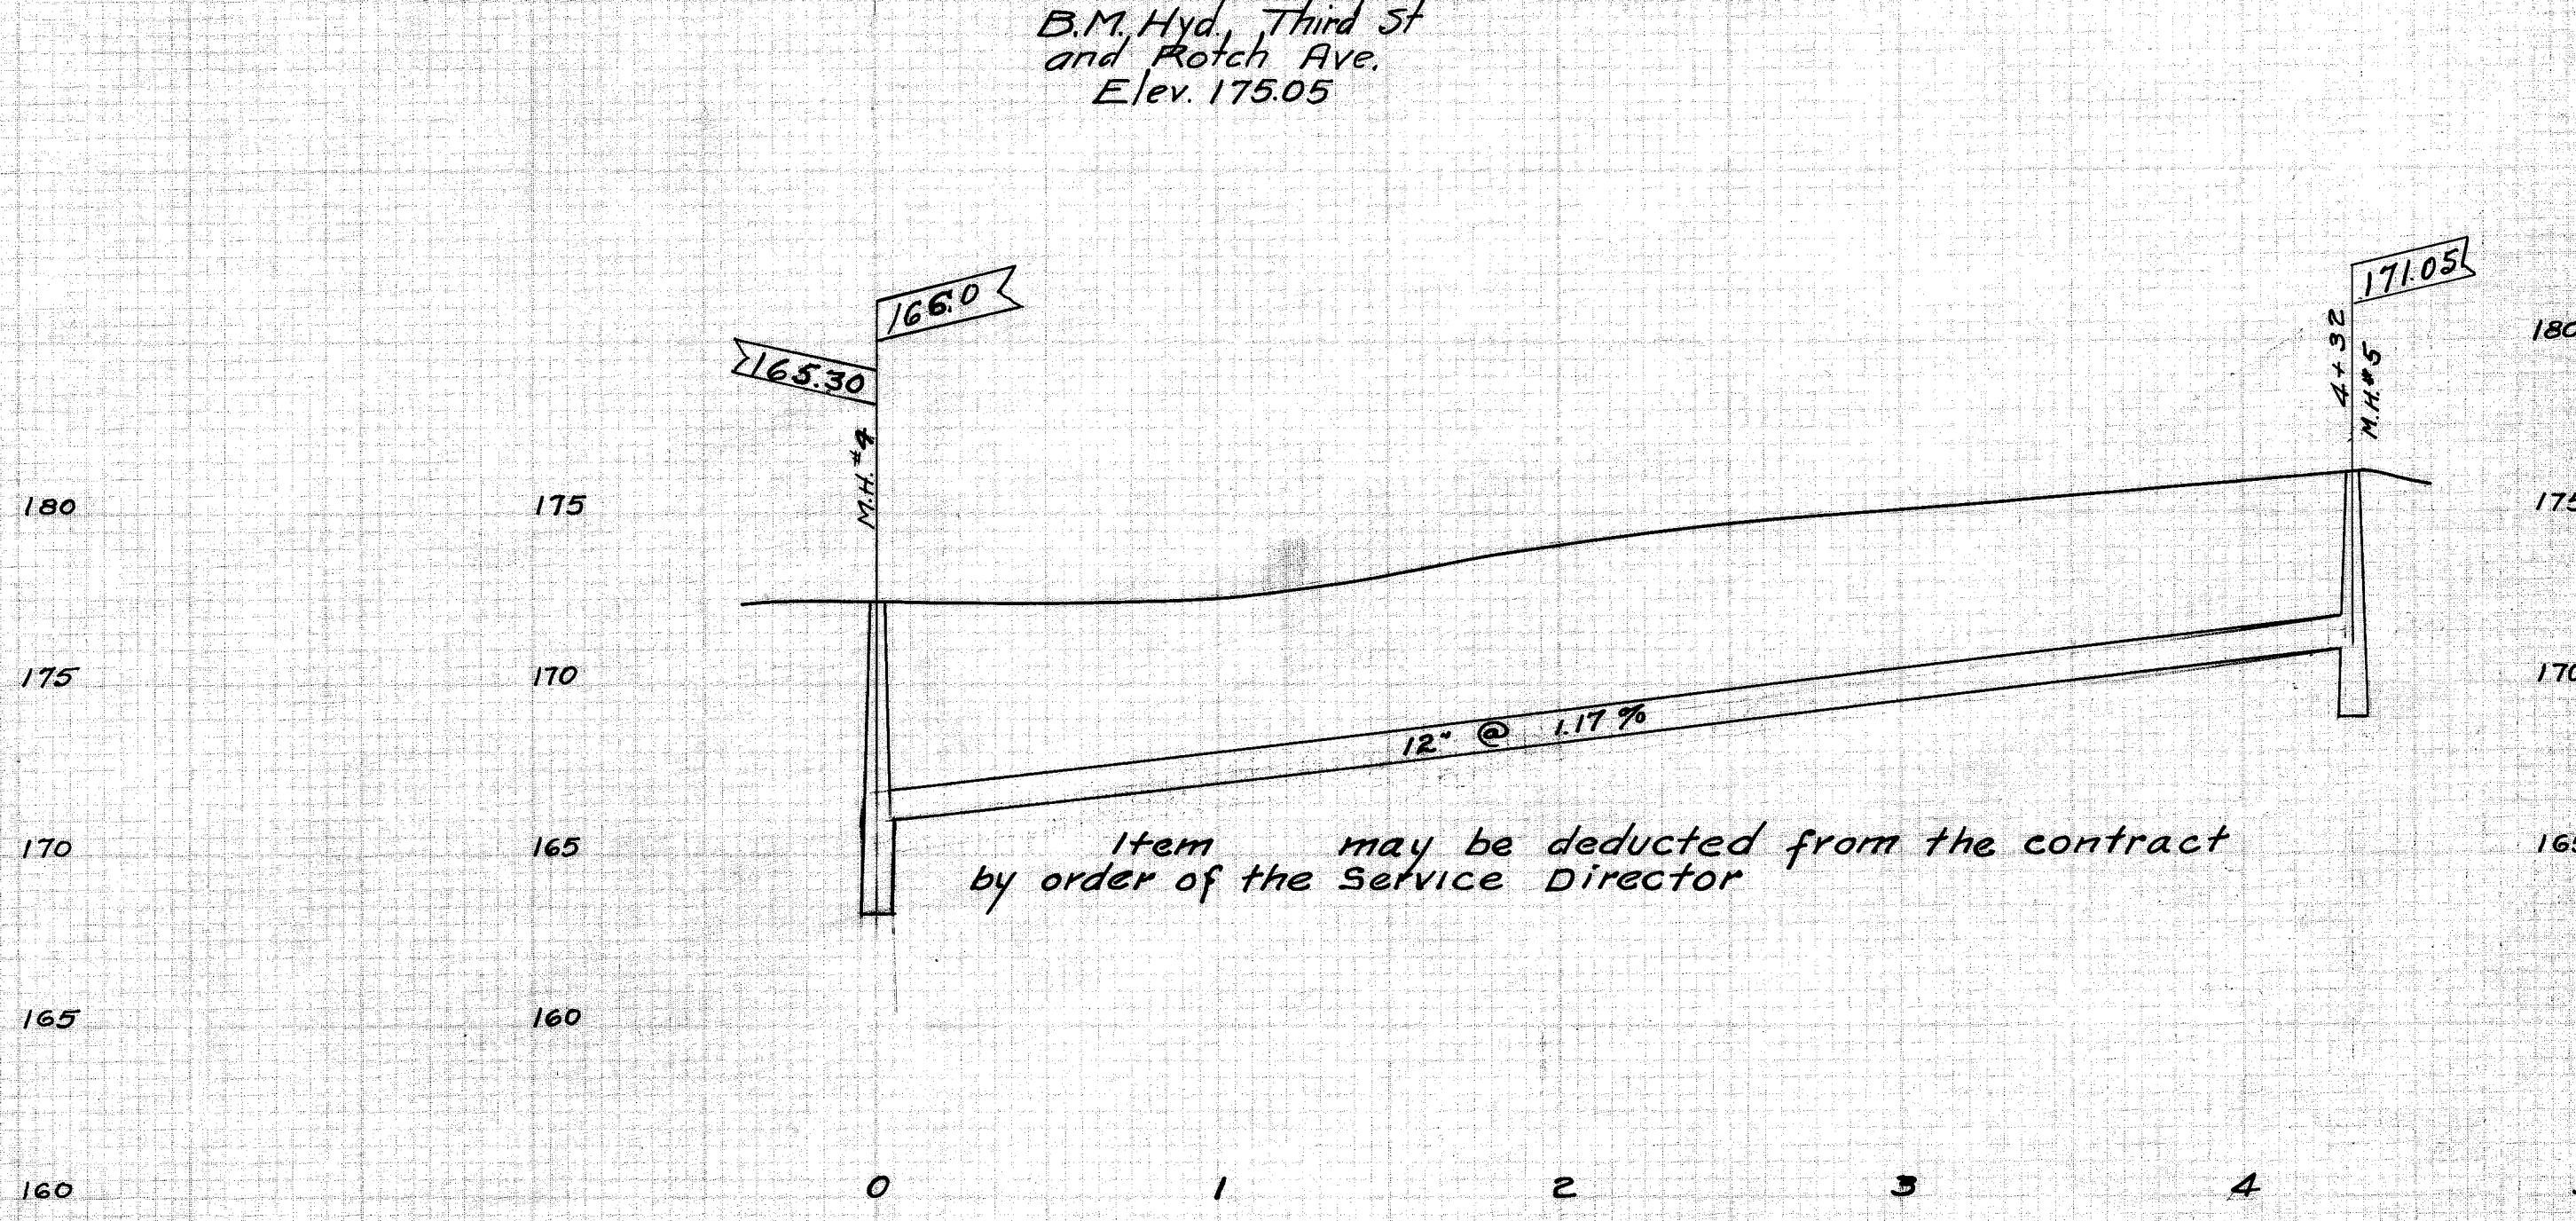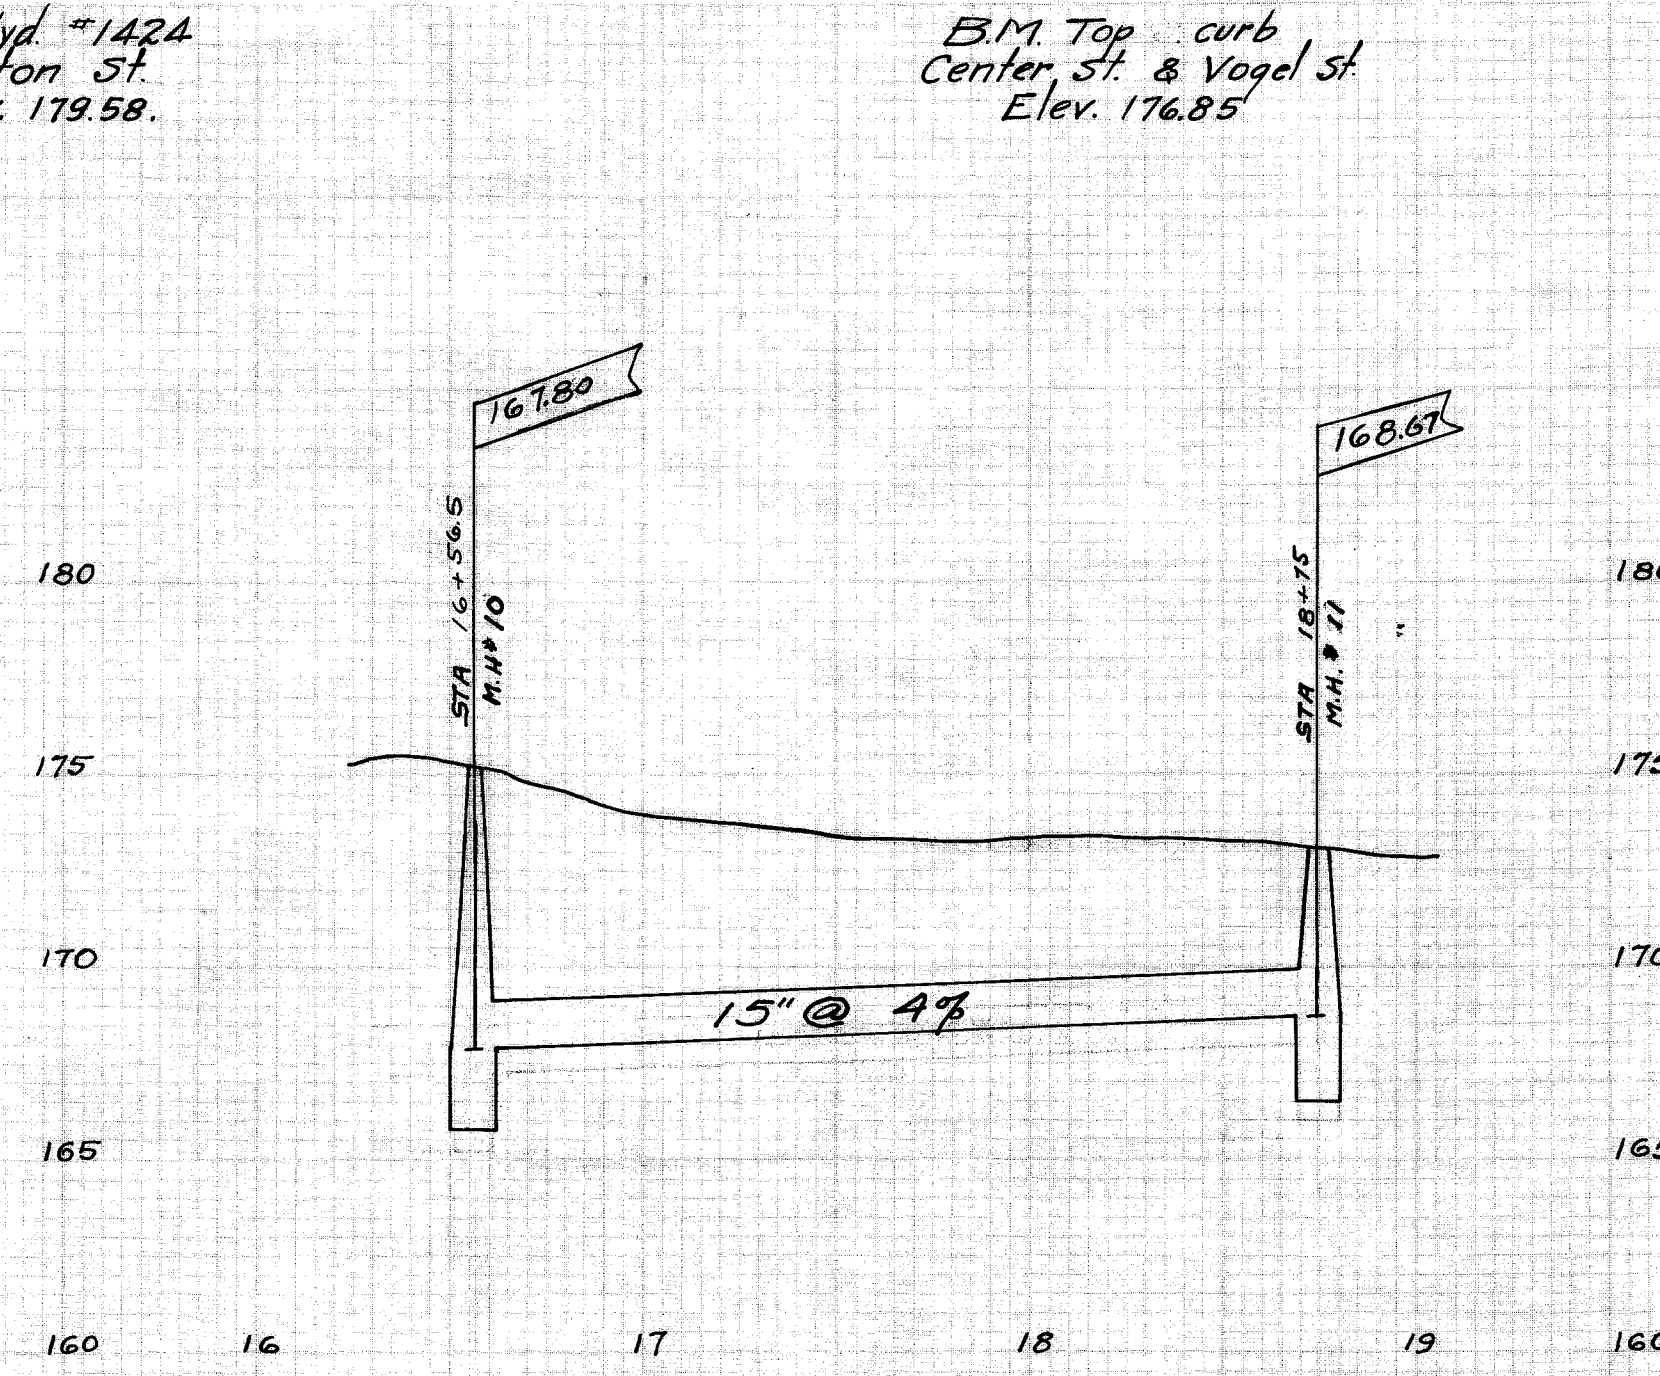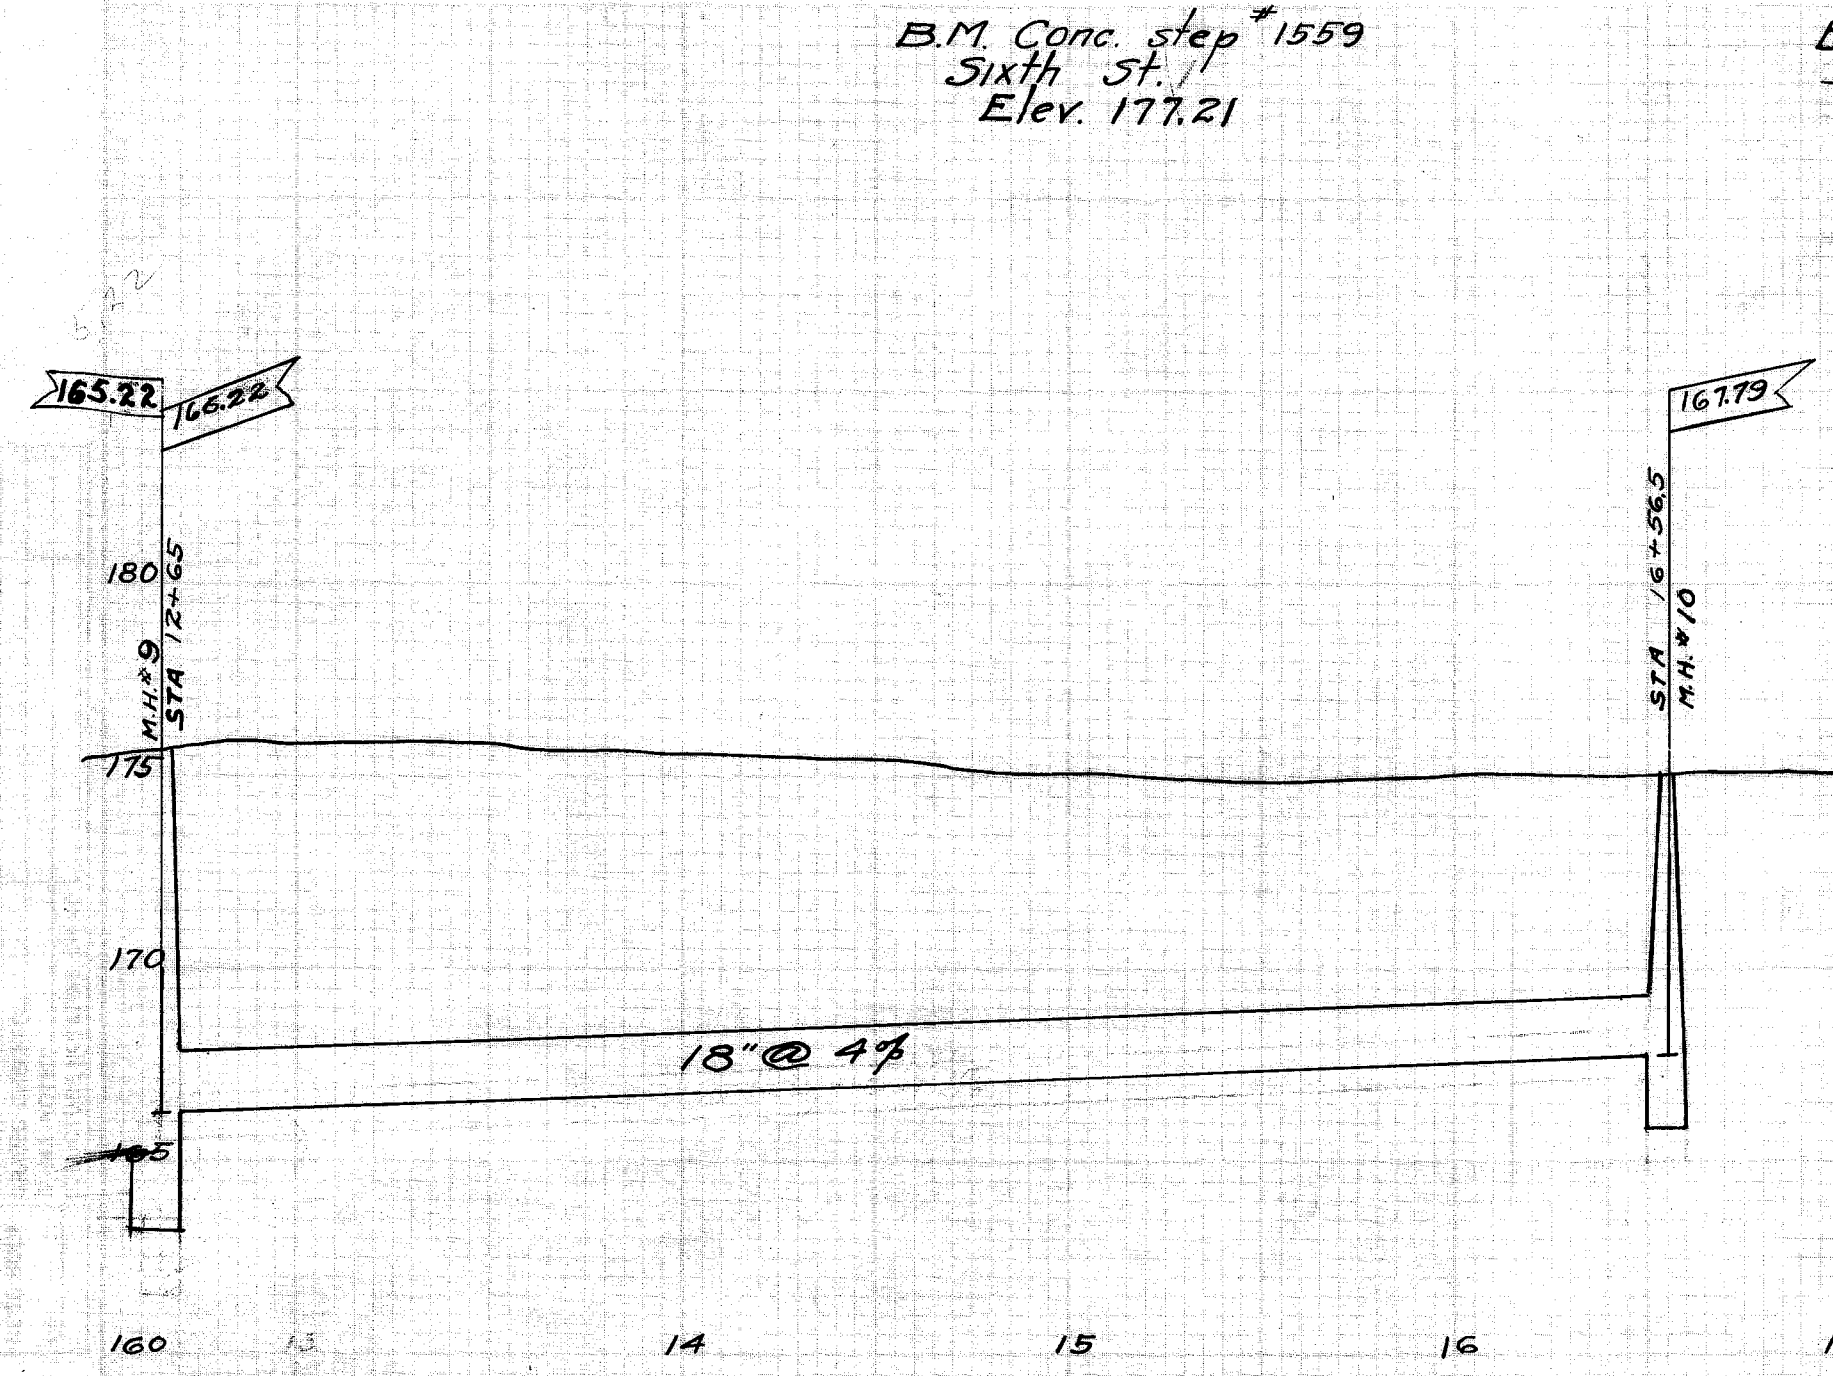

CITY OF MASSILLON, OHIO.			
KENDAL STORM SEWER			
IRVINGTON AND CENTER ST.			
CONTRACT A			
APPROVED:	DEPT. OF PUBLIC SERVICE, ENGINEERING DIVISION.		
DR. BY: E.L.C. SCALE: VERT. 1"=5'	JAN. 1925	N.B. 33 P 59-60	N.B. P
CH. BY: C.E.R. HOR. 1"=50'			
SHEET NO. 48 ACC. NO. 517 FILE NO. SE-139			

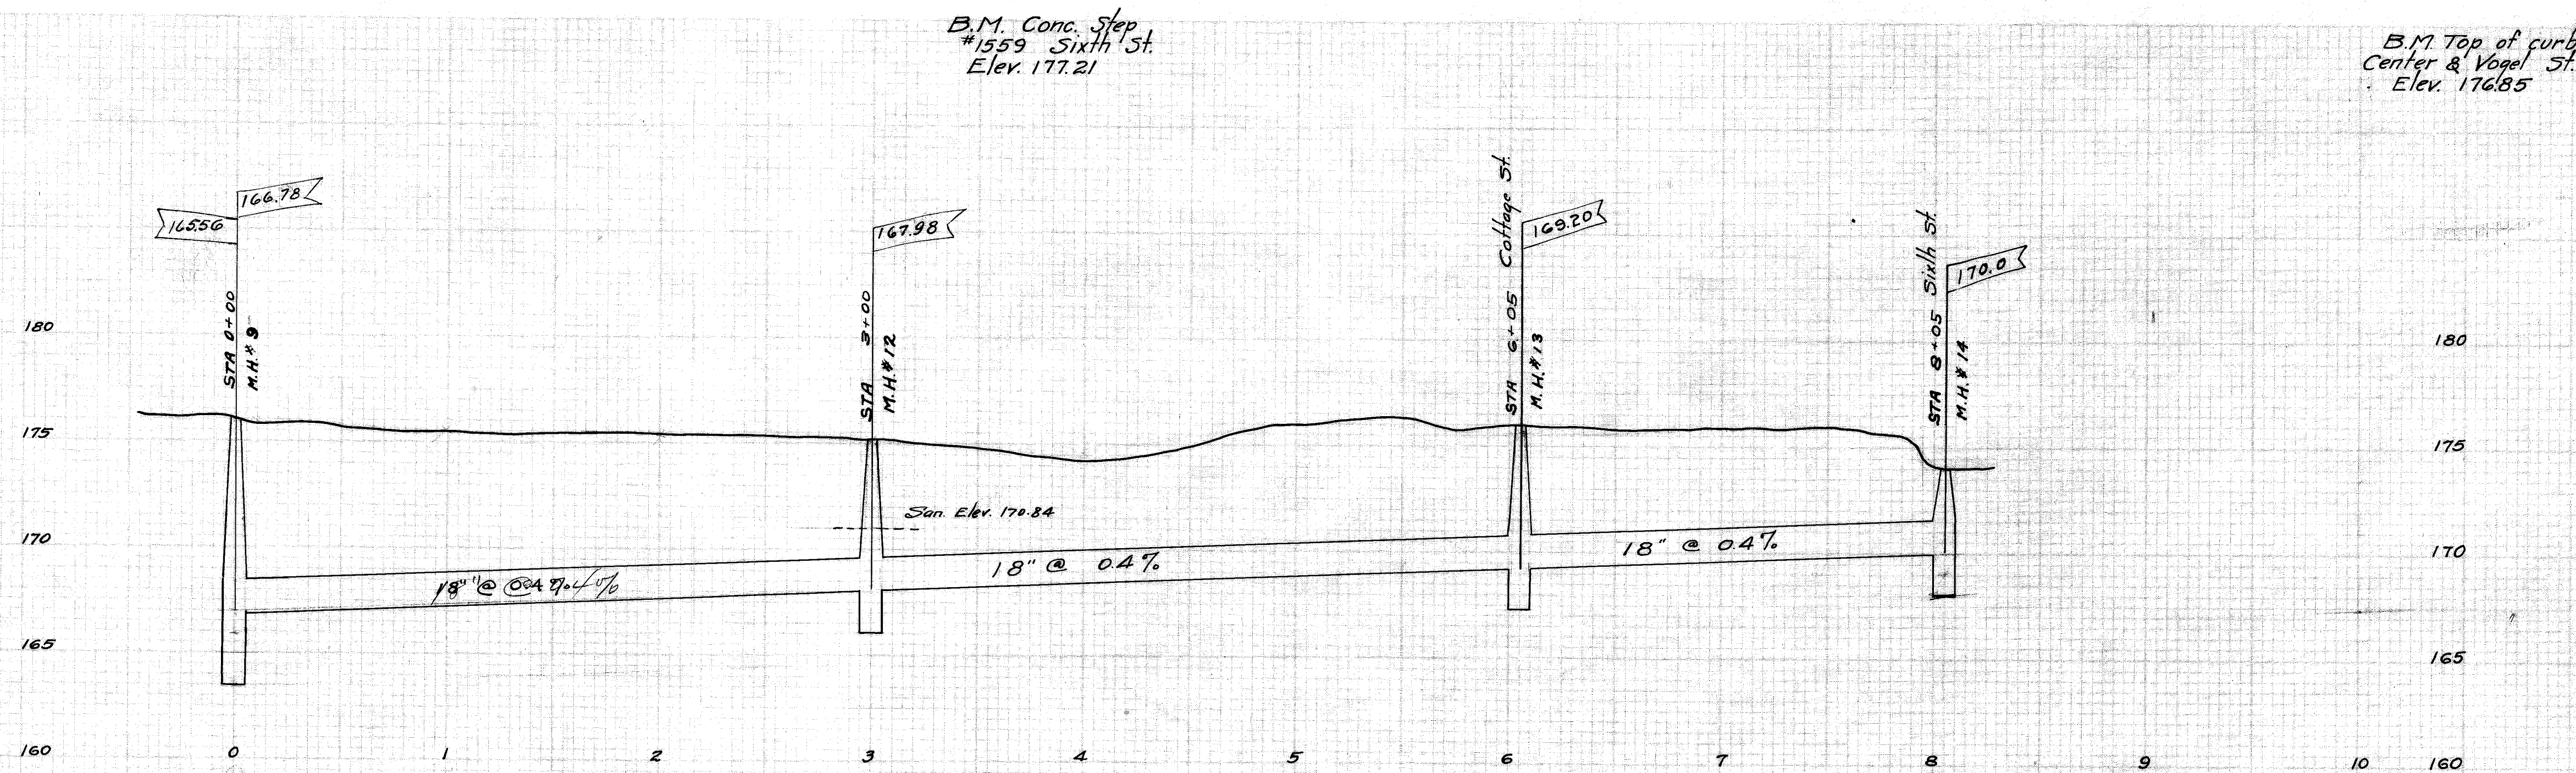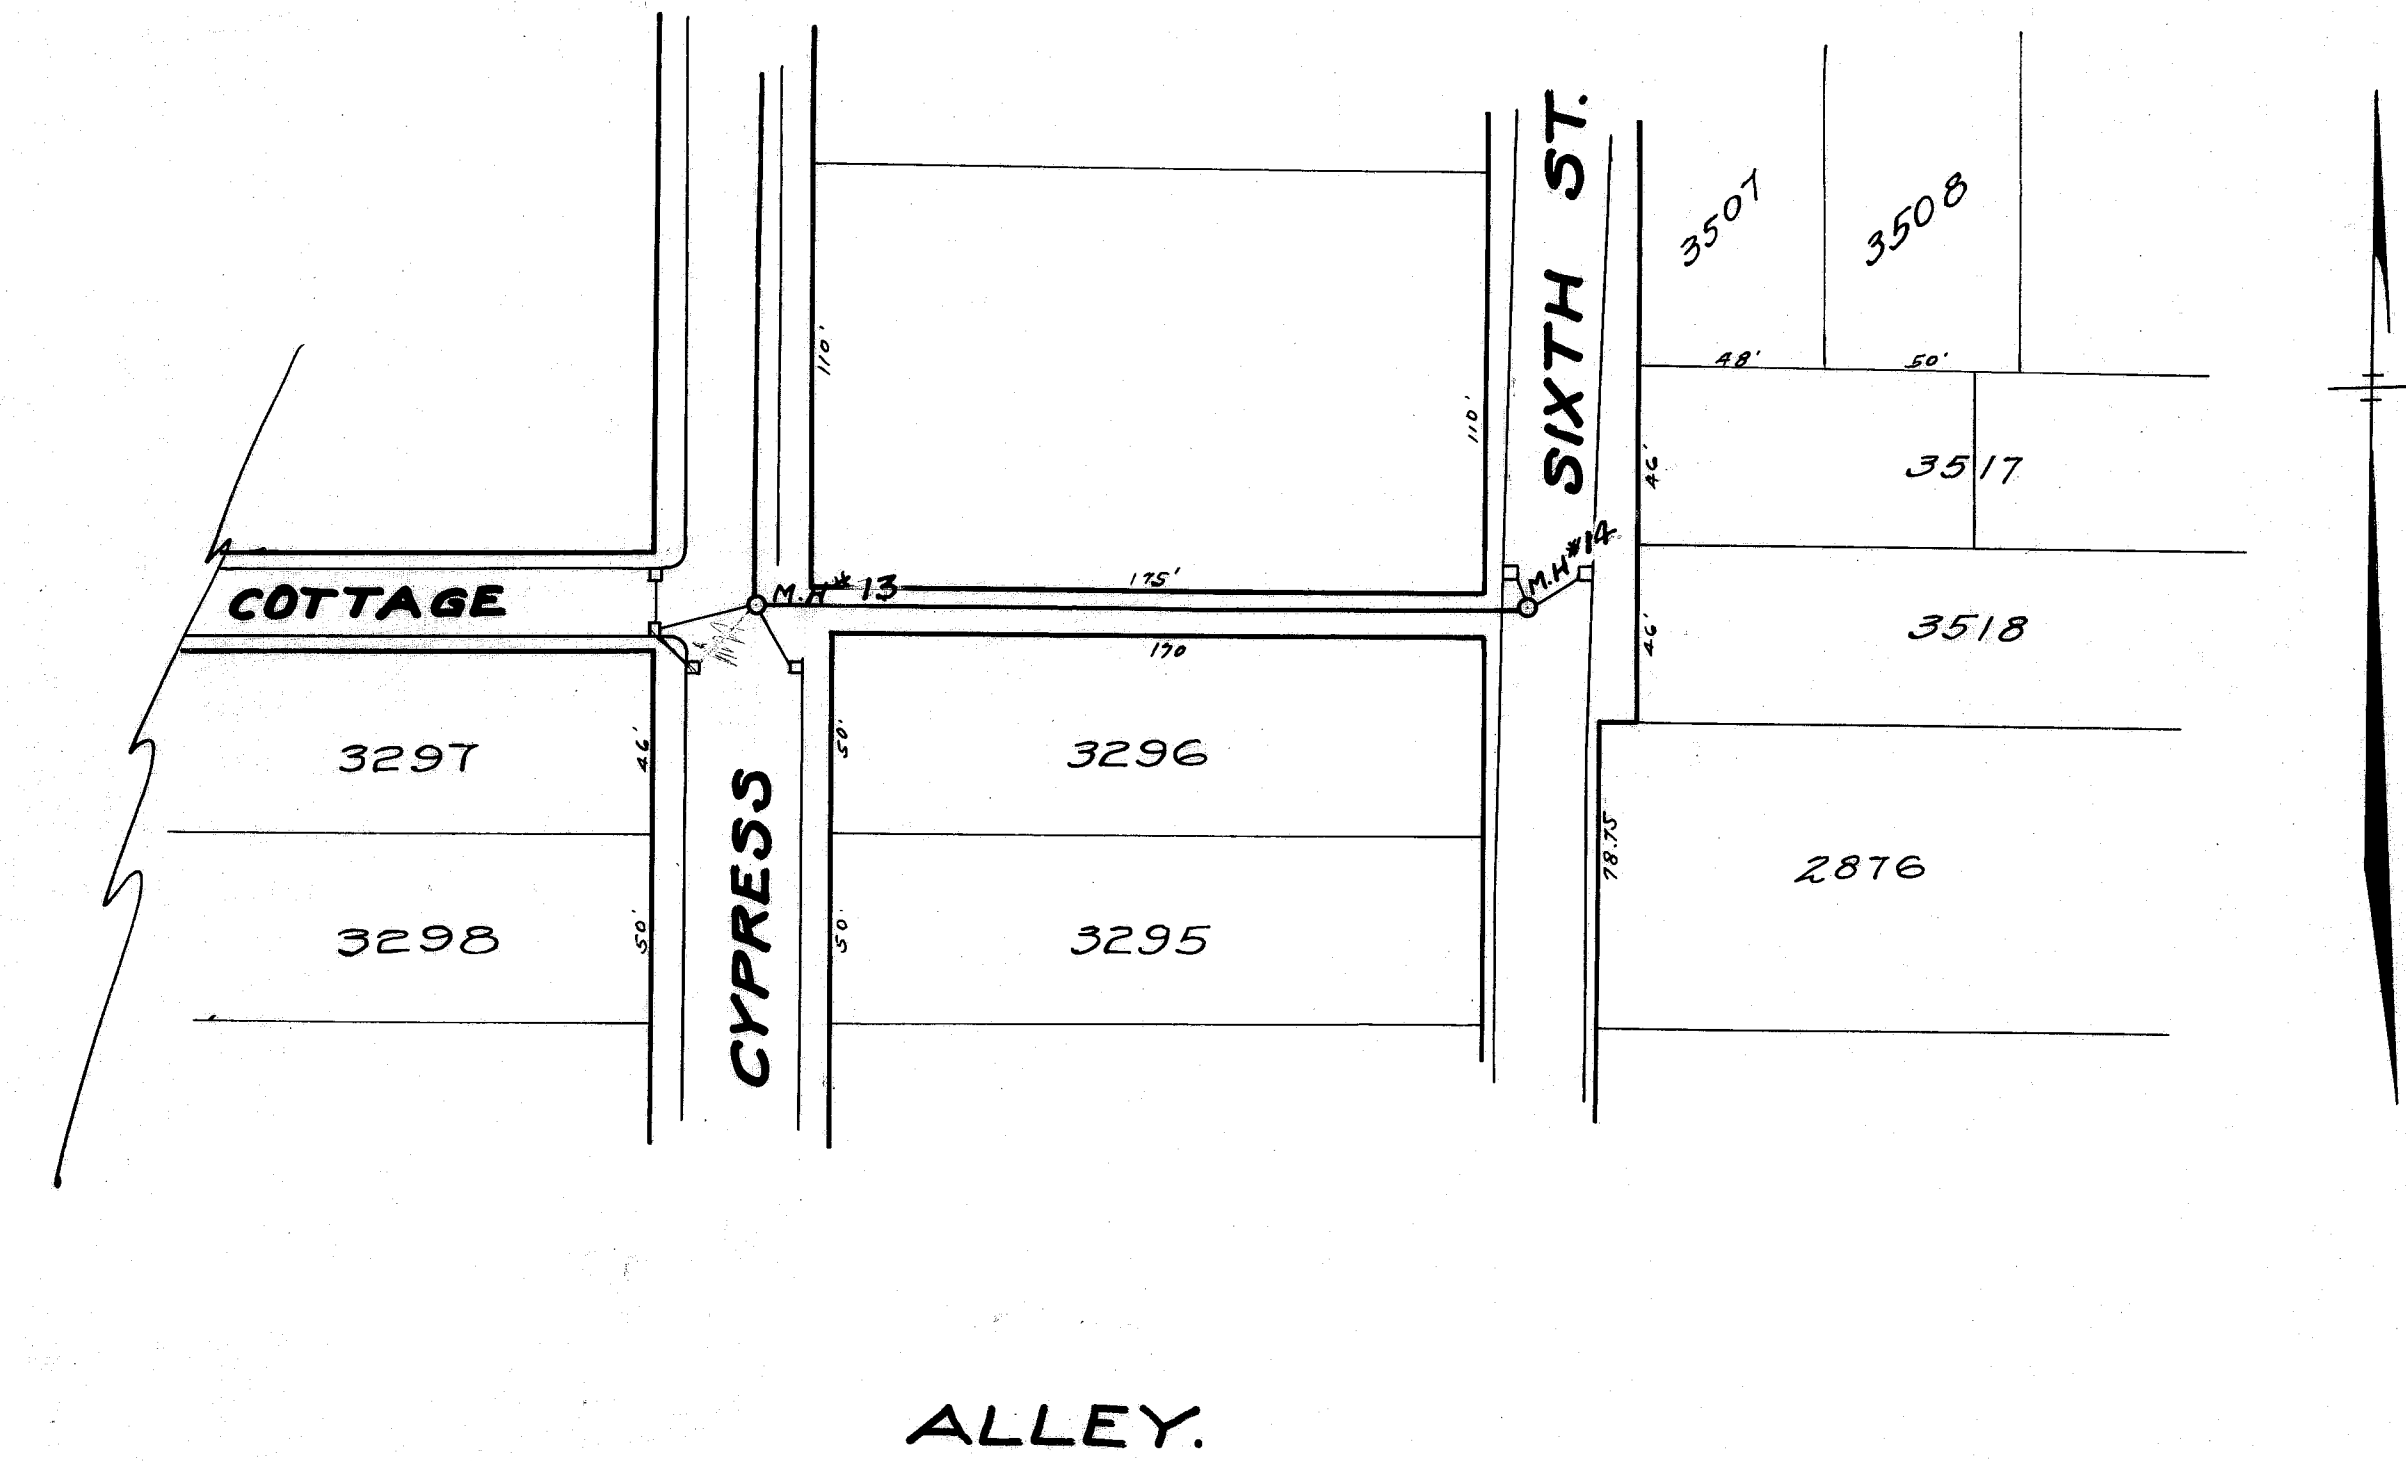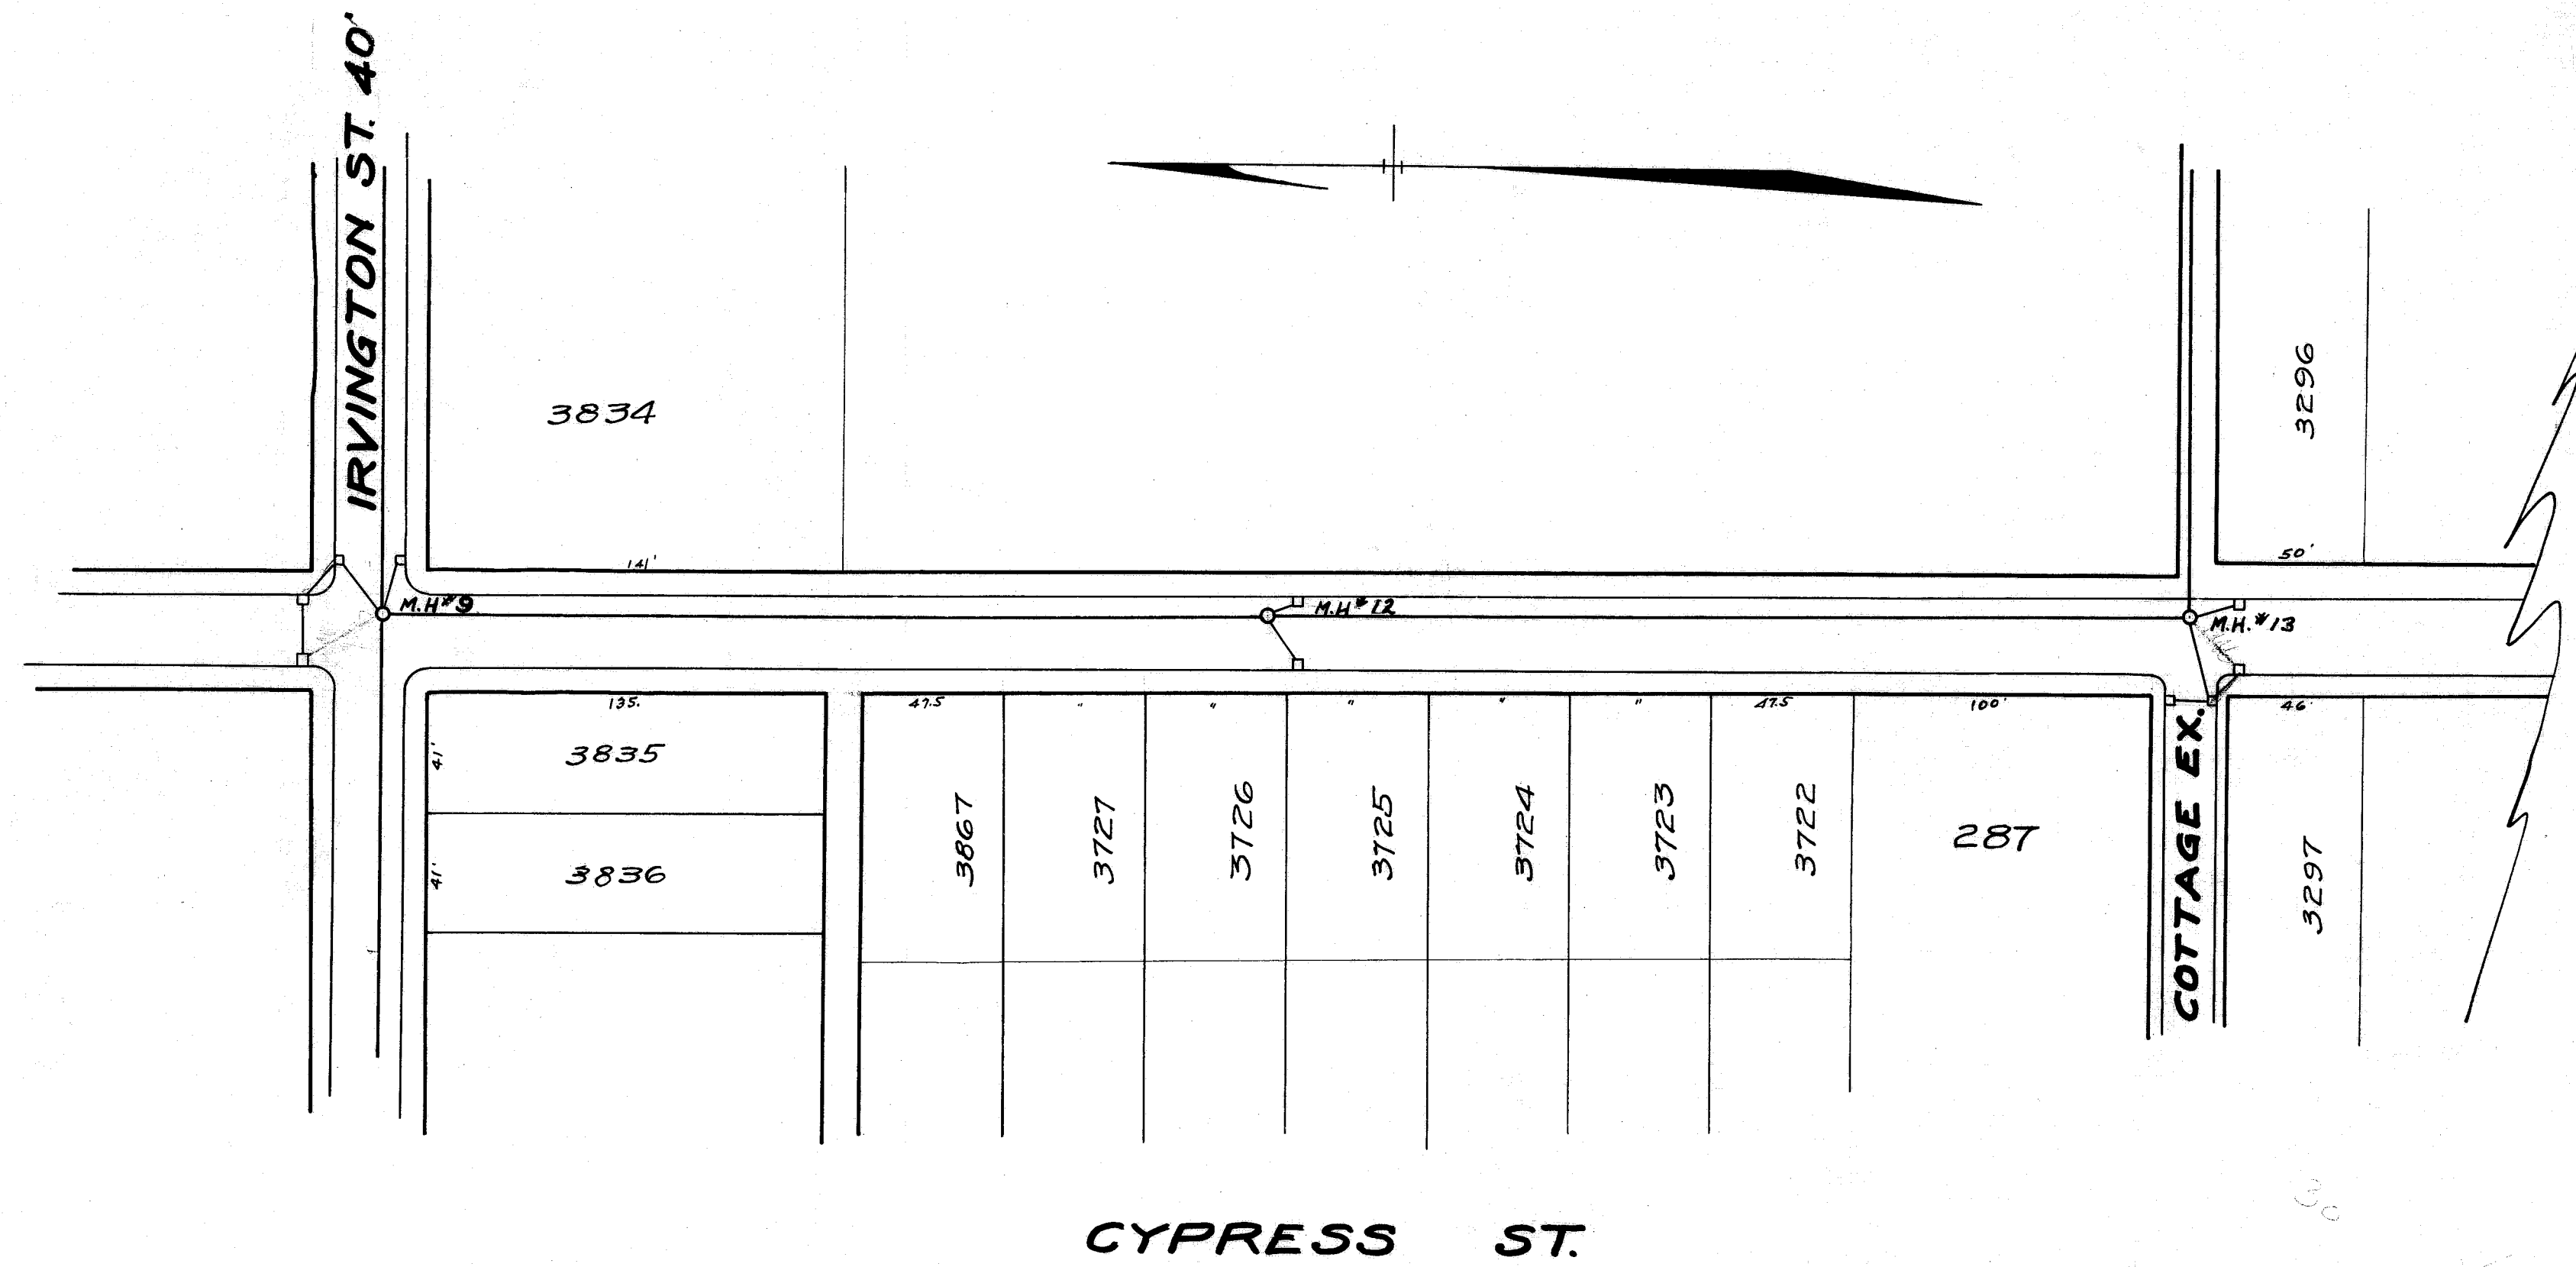

CITY OF MASSILLON, OHIO.

KENDAL STORM SEWER

CYPRESS ST.

CONTRACT A

APPROVED:

DEPT. OF PUBLIC SERVICE.

ENGINEERING DIVISION

DR. BY E.D.C. JAN. 1925


CH. BY C.E.R. JAN. 1925



SCALE: VERT. 1"=5' H.B. 3/8"=60'

HOR. 1"=50' H.B. 1/8"=60'



SHEET NO. 58

ACC. NO. 518 FILE NO. SE-139.


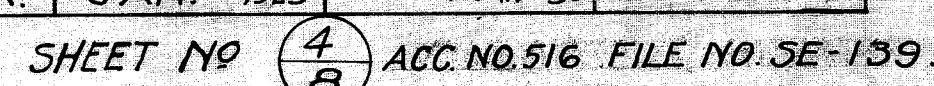


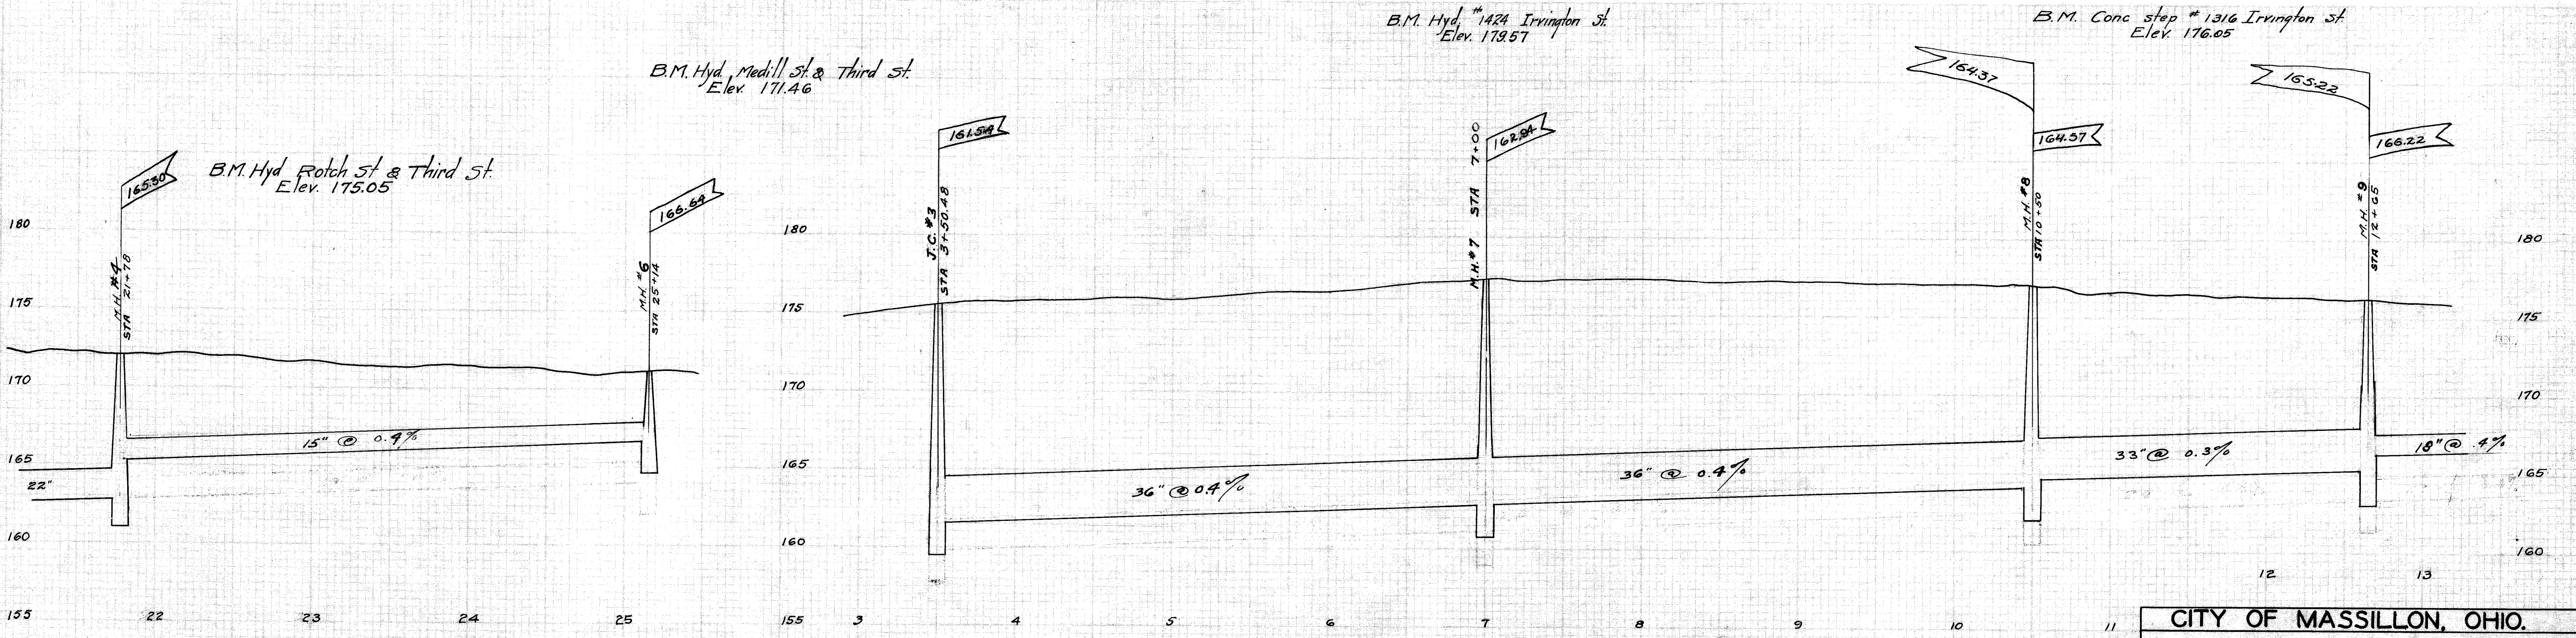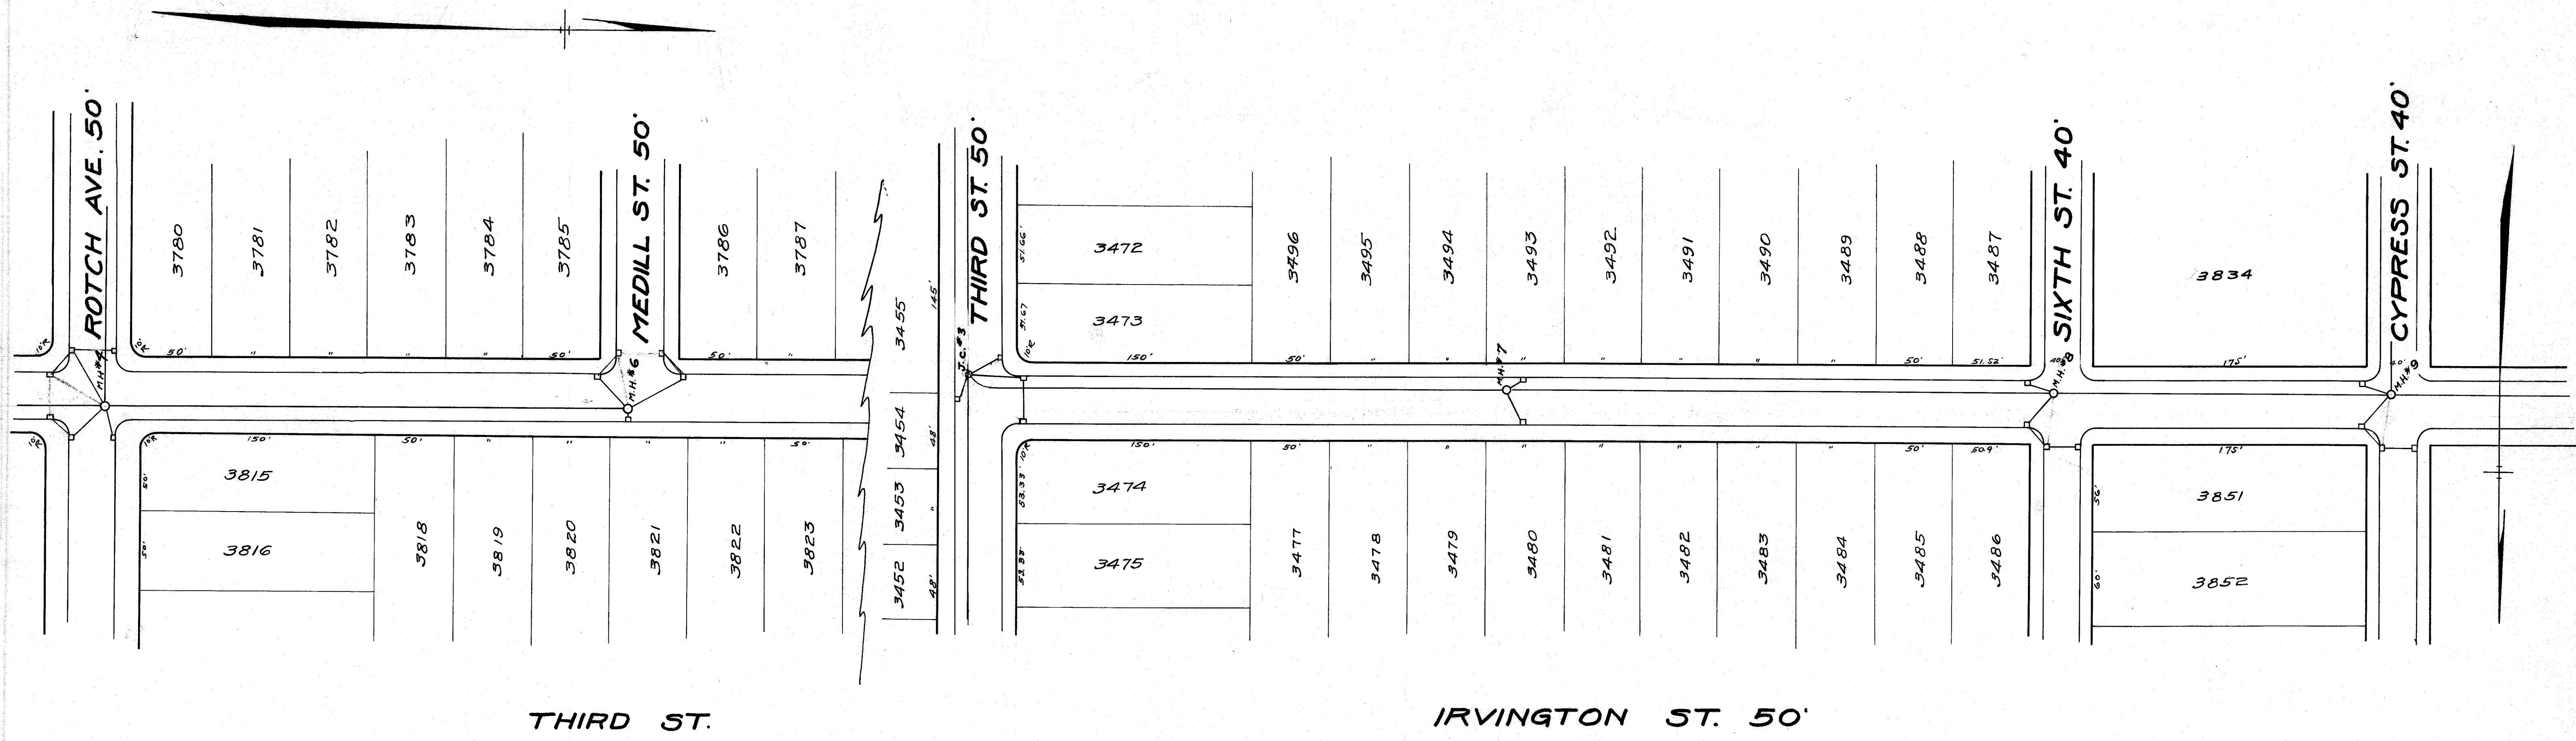

CITY OF MASSILLON, OHIO.			
KENDAL STORM SEWER			
THIRD ST. AND IRVINGTON ST.			
CONTRACT A			
APPROVED:	DEPT. OF PUBLIC SERVICE		
CITY ENGINEER	ENGINEERING DIVISION		
DR BY E.B.C.	JAN. 1925	SCALE: VER. 1"=5'	NB. 33 P. 59-60
CH. BY C.E.R.	JAN. 1925	HOR. 1"=50'	
SHEET NO. 3		ACC. NO. 515 FILE NO. SE-139.	

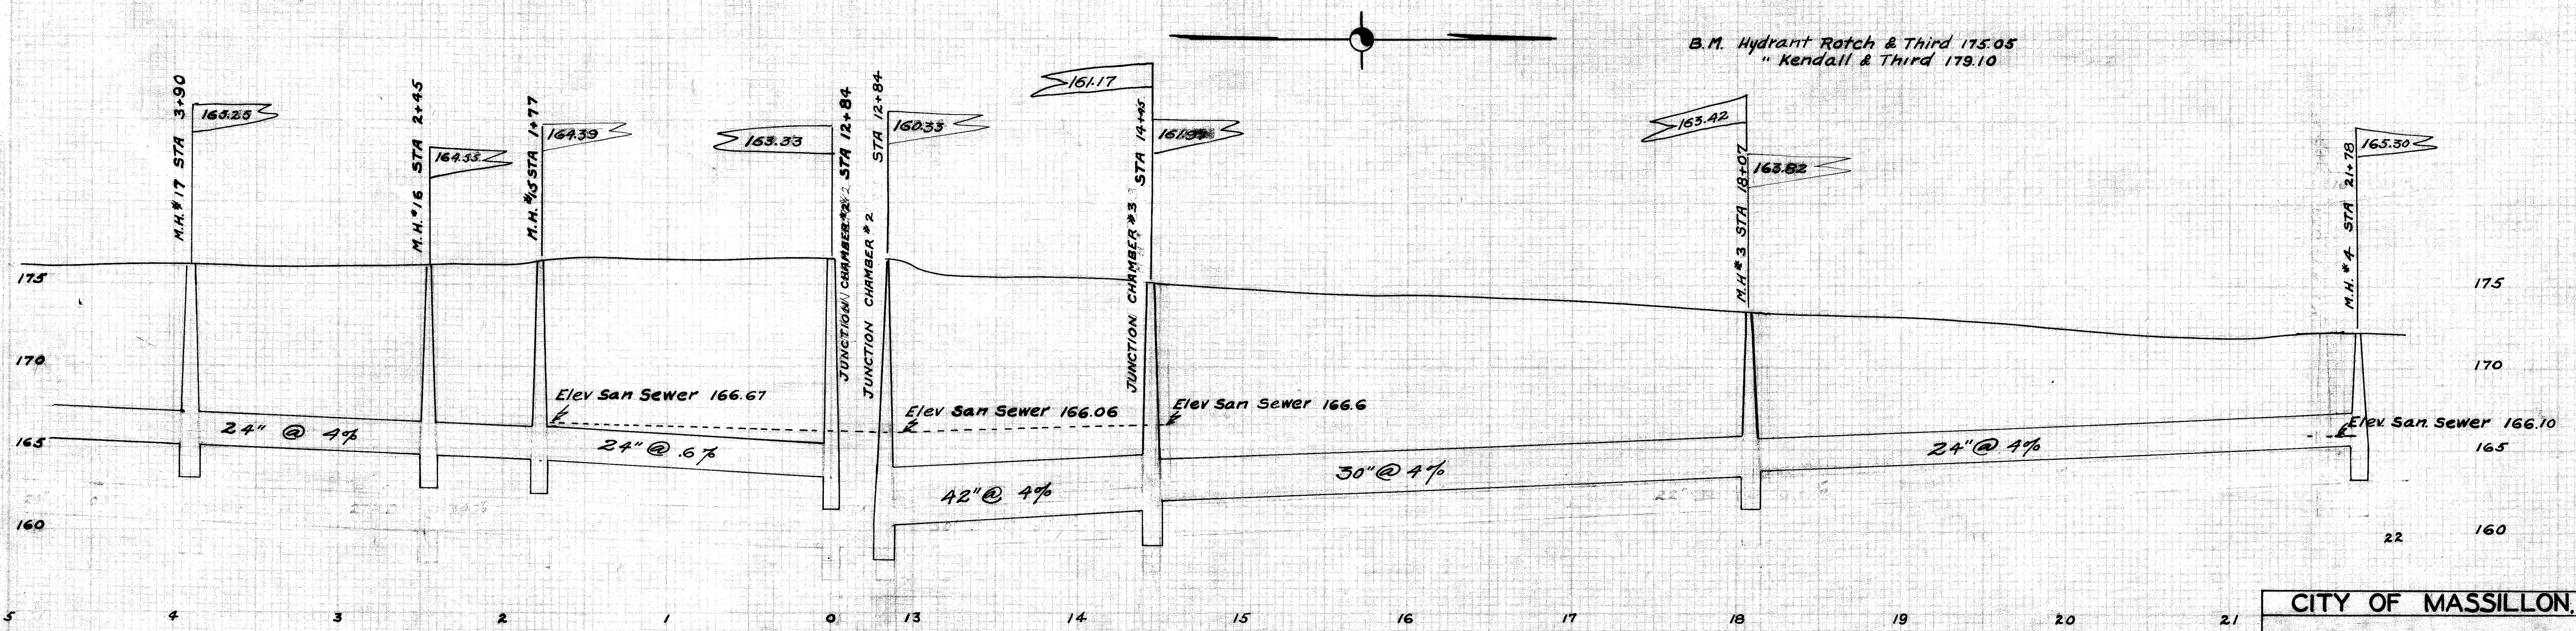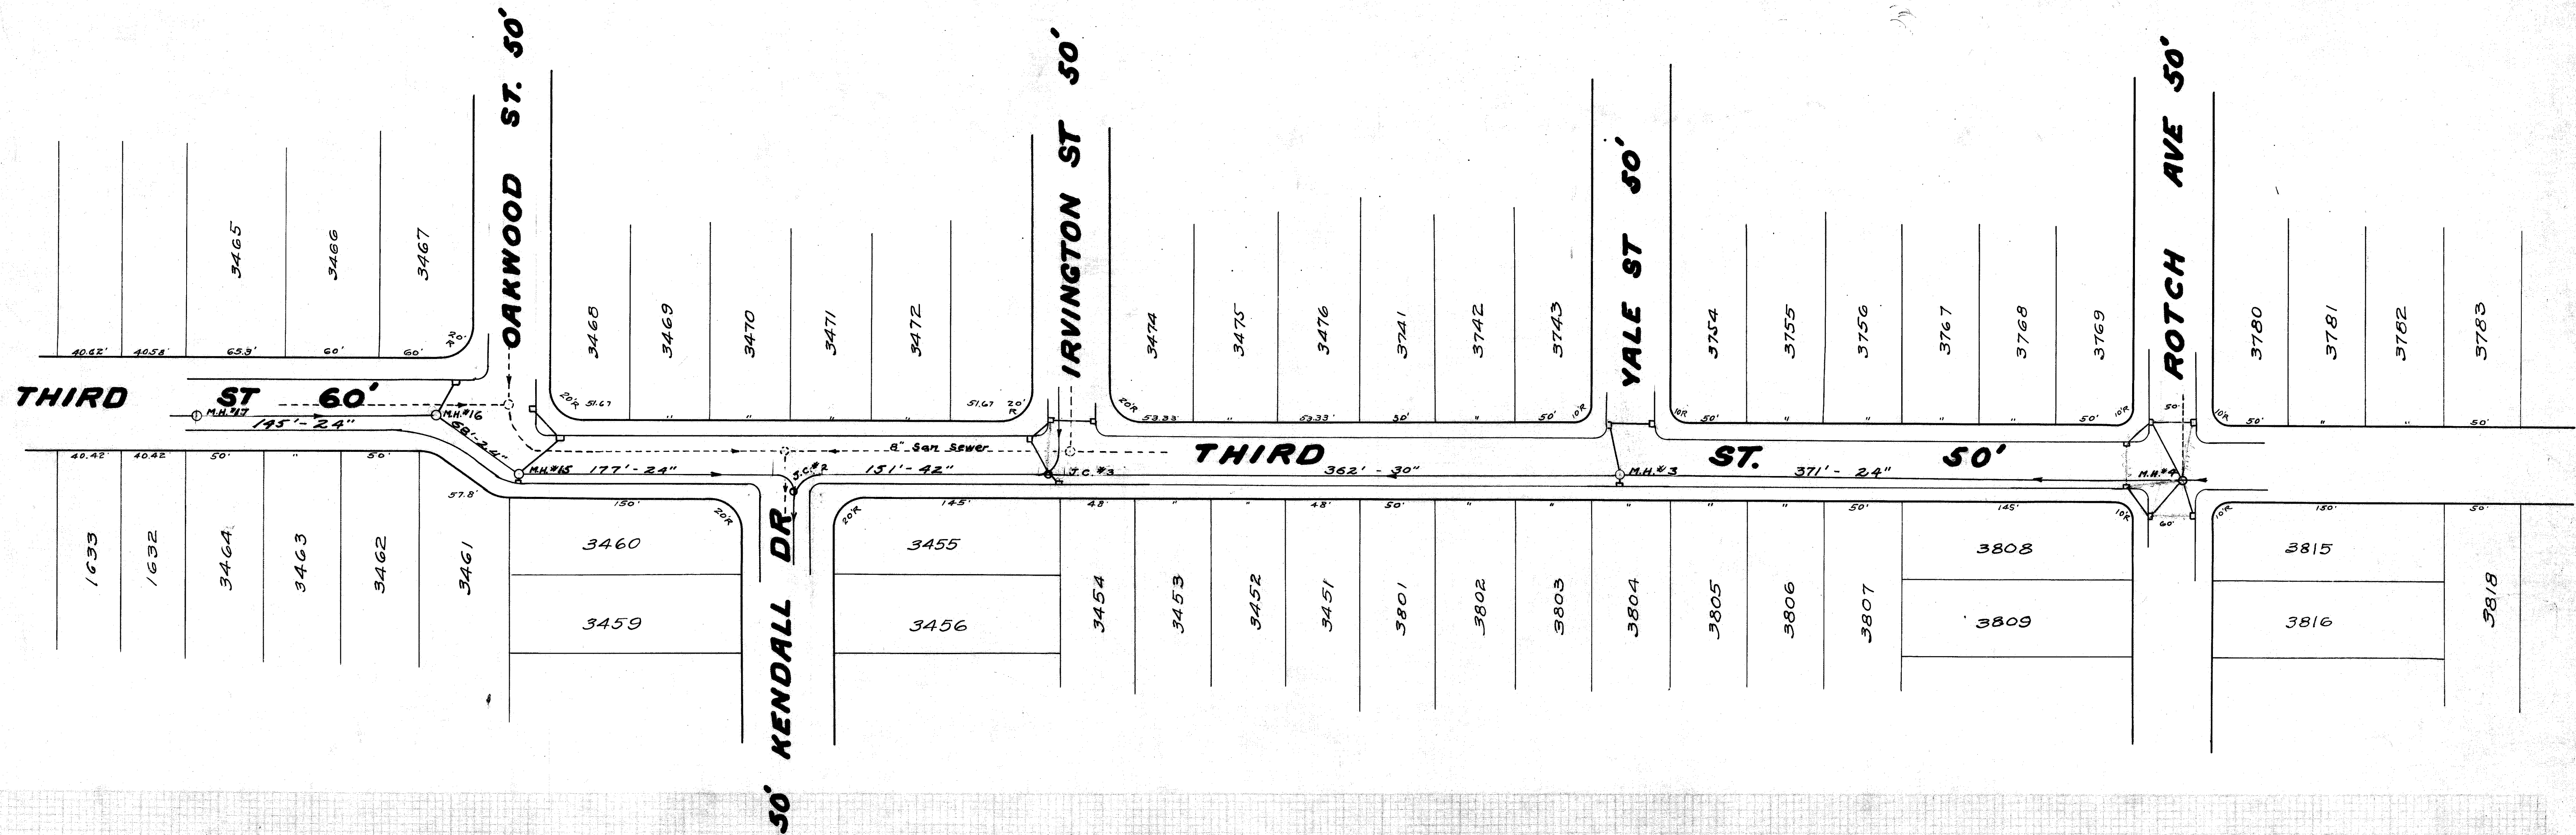

CITY OF MASSILLON, OHIO,			
KENDAL STORM SEWER			
THIRD STREET.			
CONTRACT A			
APPROVED:	DEPT. OF PUBLIC SERVICE		
CITY ENGINEER	ENGINEERING DIVISION		
DR. BY E.B.C.	JAN 1925	SCALE: VERT. 1"=5'	NB.33 P.58
CH. BY C.E.R.	JAN 1925	HOR. 1"=50'	
SHEET NO. 28		ACC. NO. 514 FILE NO. SE-139.	

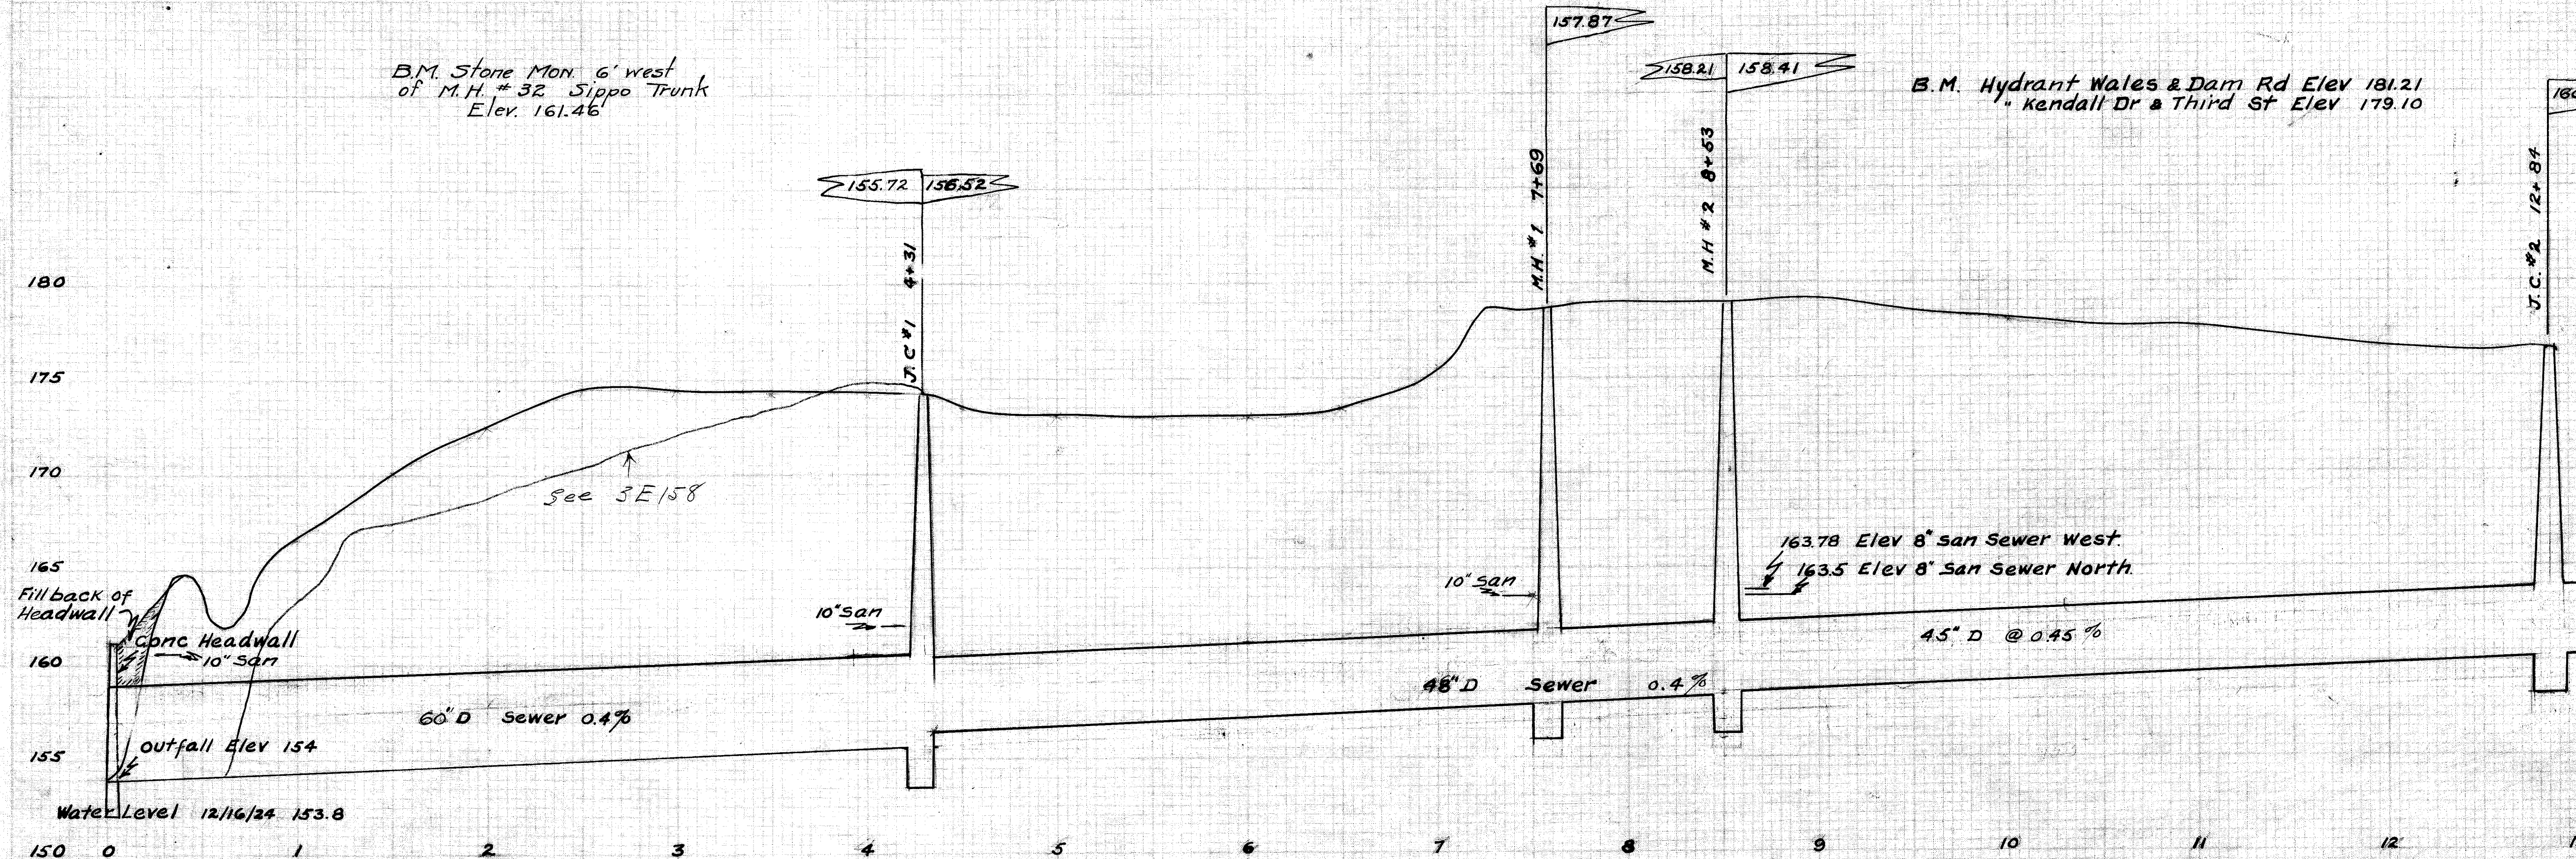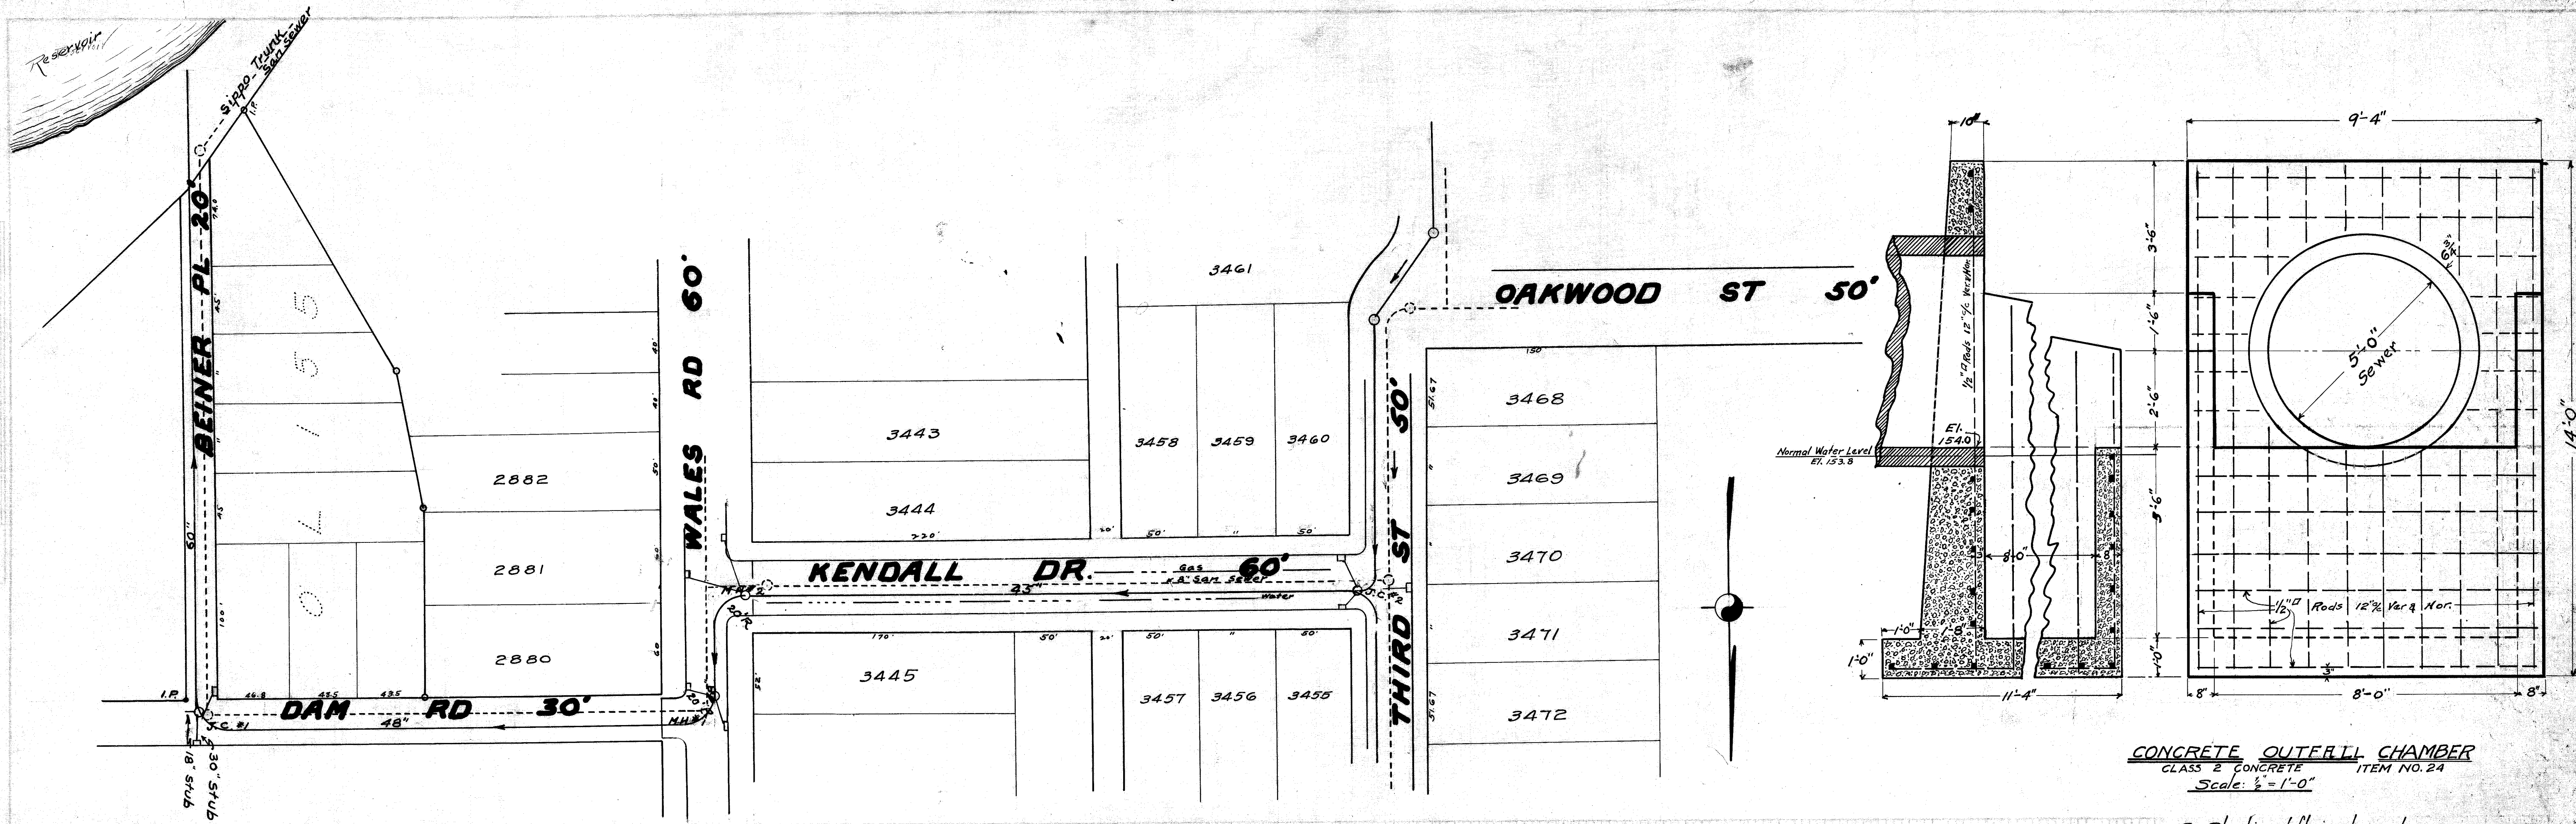

CITY OF MASSILLON, OHIO.			
KENDAL STORM SEWER			
DAM RD AND KENDAL DR.			
CONTRACT A			
APPROVED:	DEPT. OF PUBLIC SERVICE		
<i>[Signature]</i>	ENGINEERING DIVISION		
DR. BY S.J.	JAN	1925	SCALE: VERT. 1" = 5'
CH. BY C.E.R.	JAN	1925	HORI. 1" = 50'
SHEET NO. 1		ACC. NO. 513. FILE NO. 3E-139	