



PLAN	SEWER
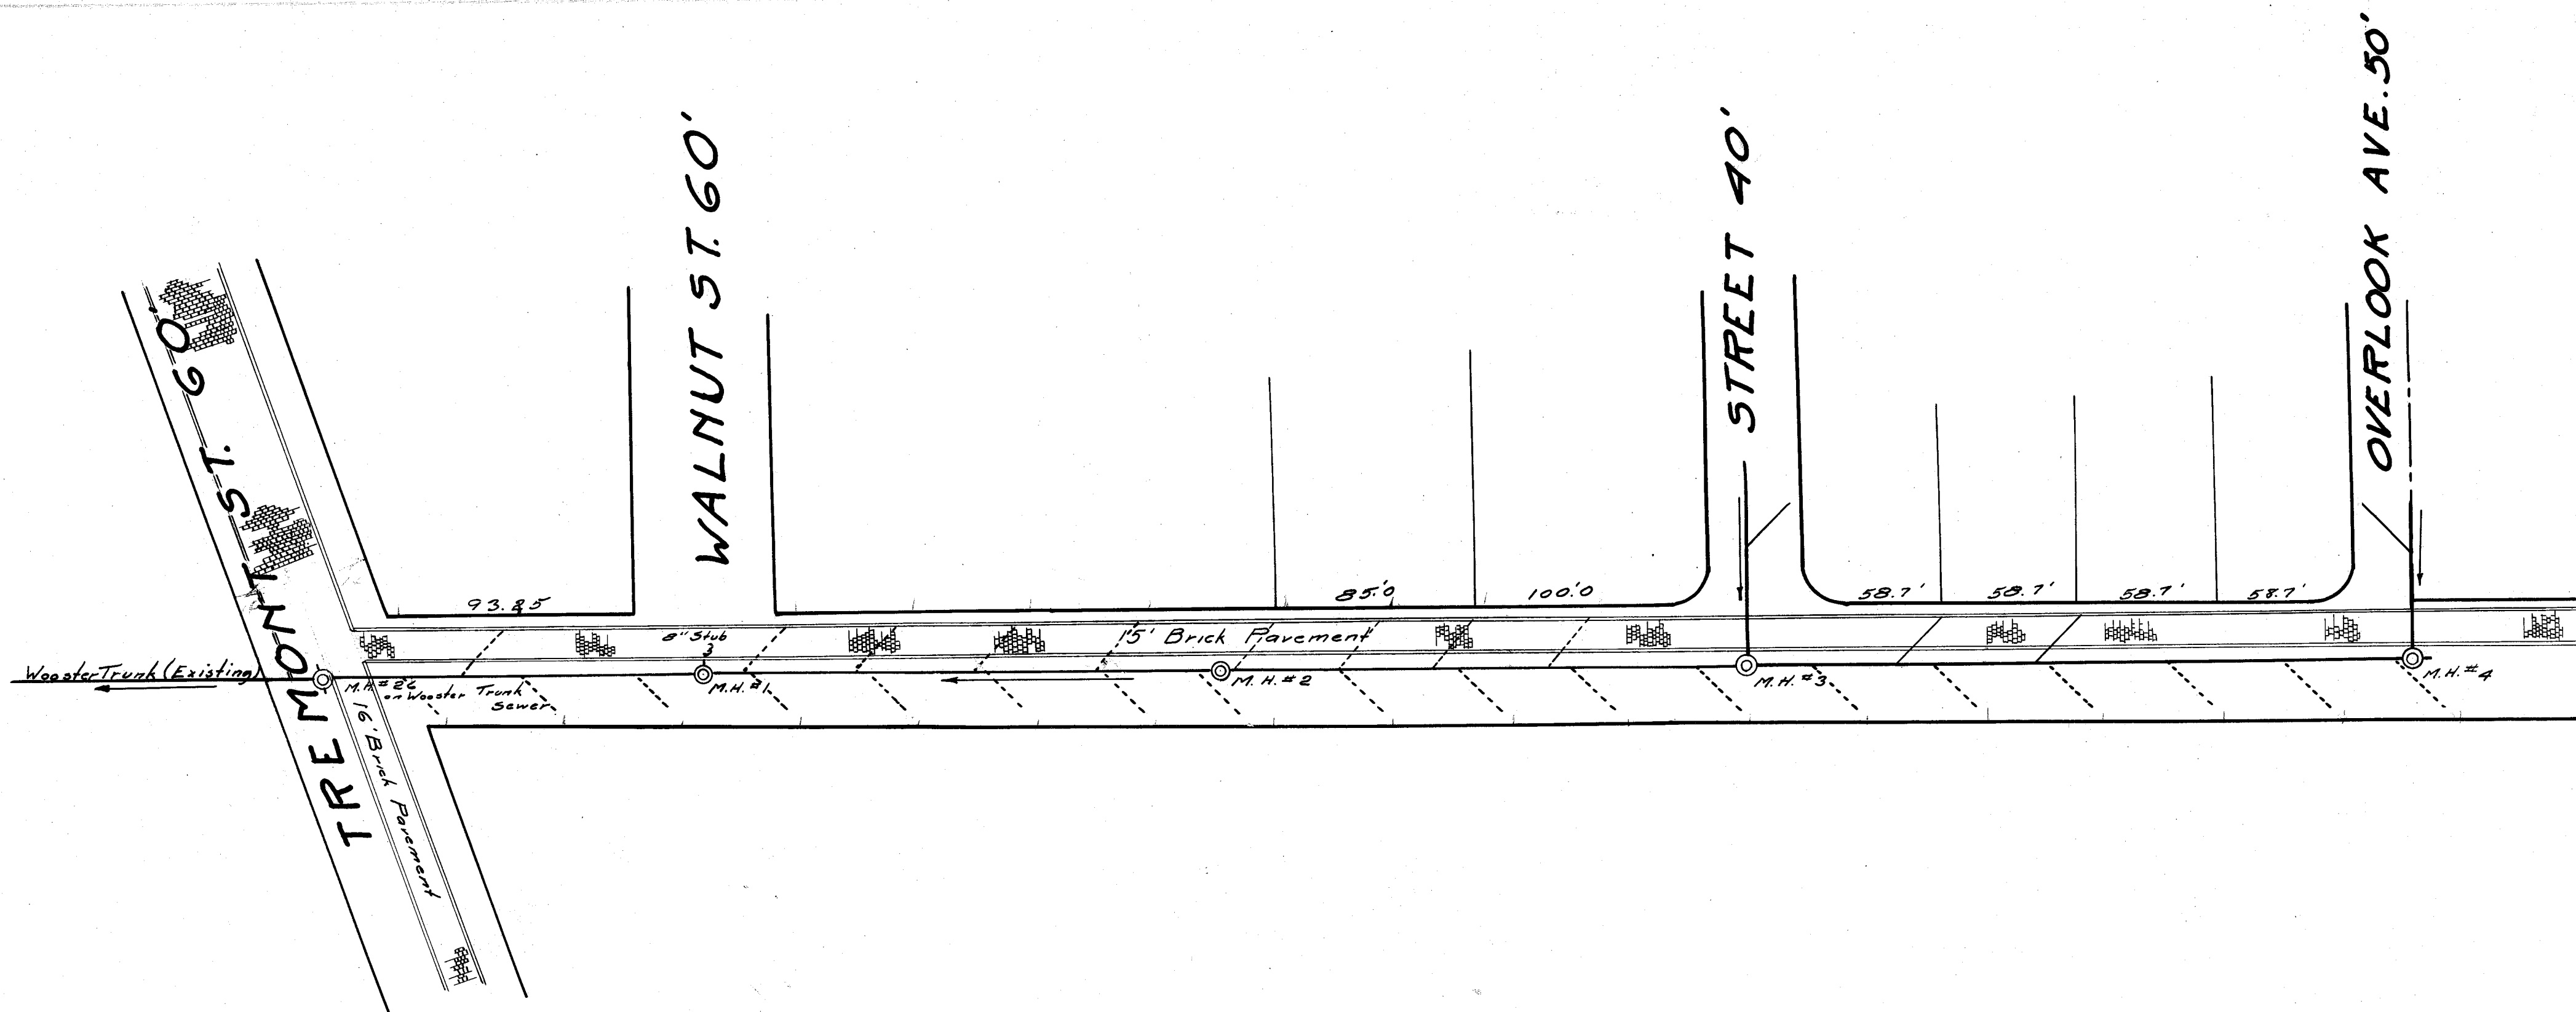

PIGEON RUN ROAD 50'

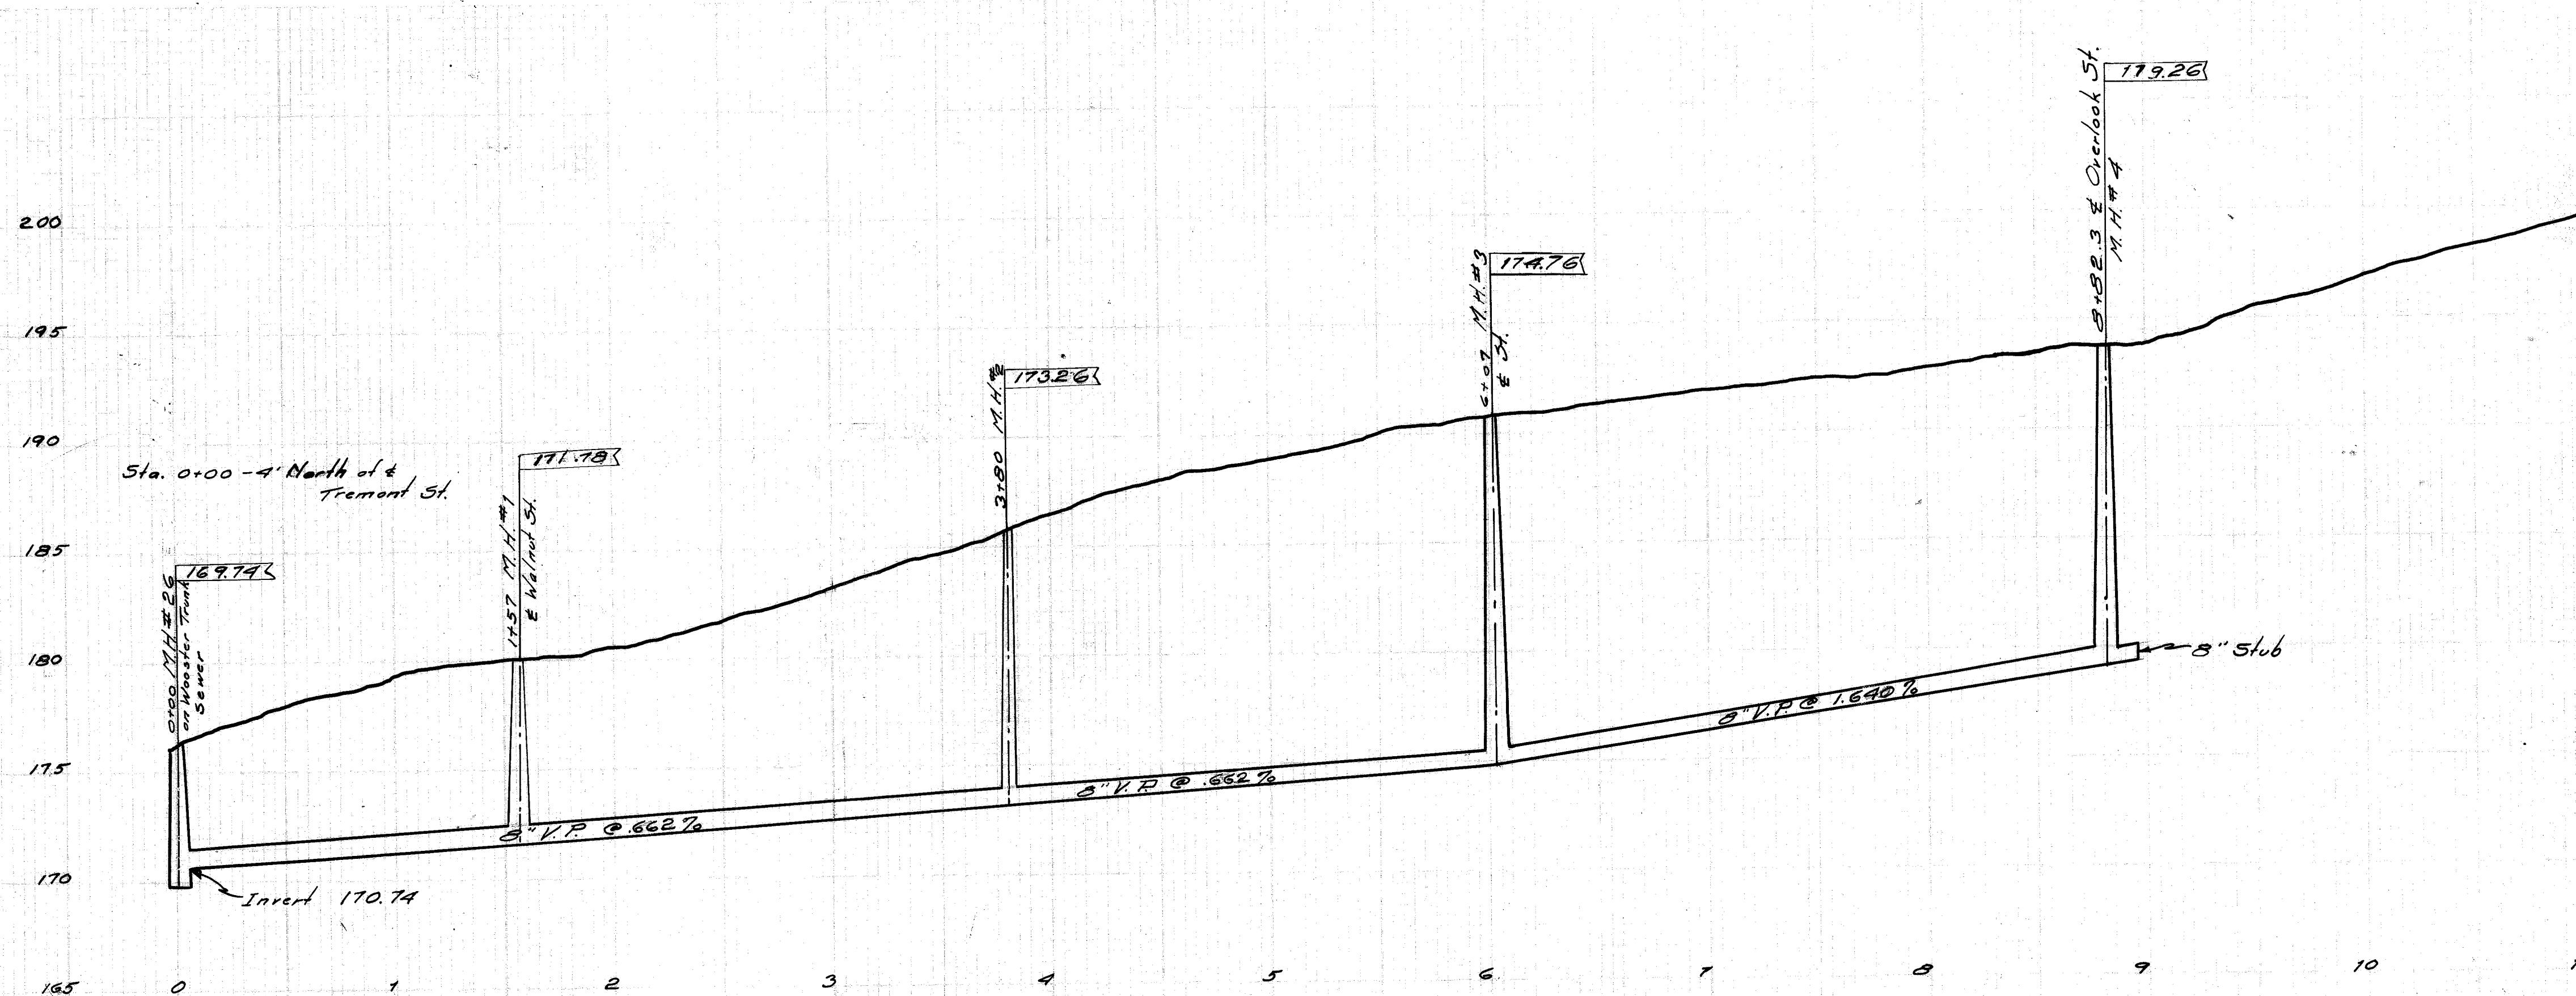

Note :- B.M. Hyd. on Tremont St. at Pigeon Run Road Elev. 179.65
All laterals to be 6 inch Vitrified Pipe and run to curb for each individual lot. Laterals to be at least 7' Deep at curb
Estimated No. of Wyes 29 (8"x6")
" Linel. ft. of Laterals 753 ft (6 inch K.P.)
" Vertical ft. of Manholes 41'
Manhole Castings 4 No.
Stoppers 30 No.
Estimated Linel. ft. of Main Line 566 (8 inch K.P.)
Wye Fittings 29

CITY OF MASSILLON OHIO			
PIGEON RUN ROAD			
8 INCH SANITARY SEWER FROM M.H. #26 ON WOOSTER TRUNK SEWER SOUTH TO OVERLOOK ST.			
APPROVED BY	DEPT. OF PUBLIC SERVICE		
City Eng.	DIV. OF ENGINEERING		
Drawn By	May 11-24	Scales	V-1"=5' H-1"=50'
Checked By		File Book	47
		Page	47

File No. 5E. 146
Acc. No. 565