


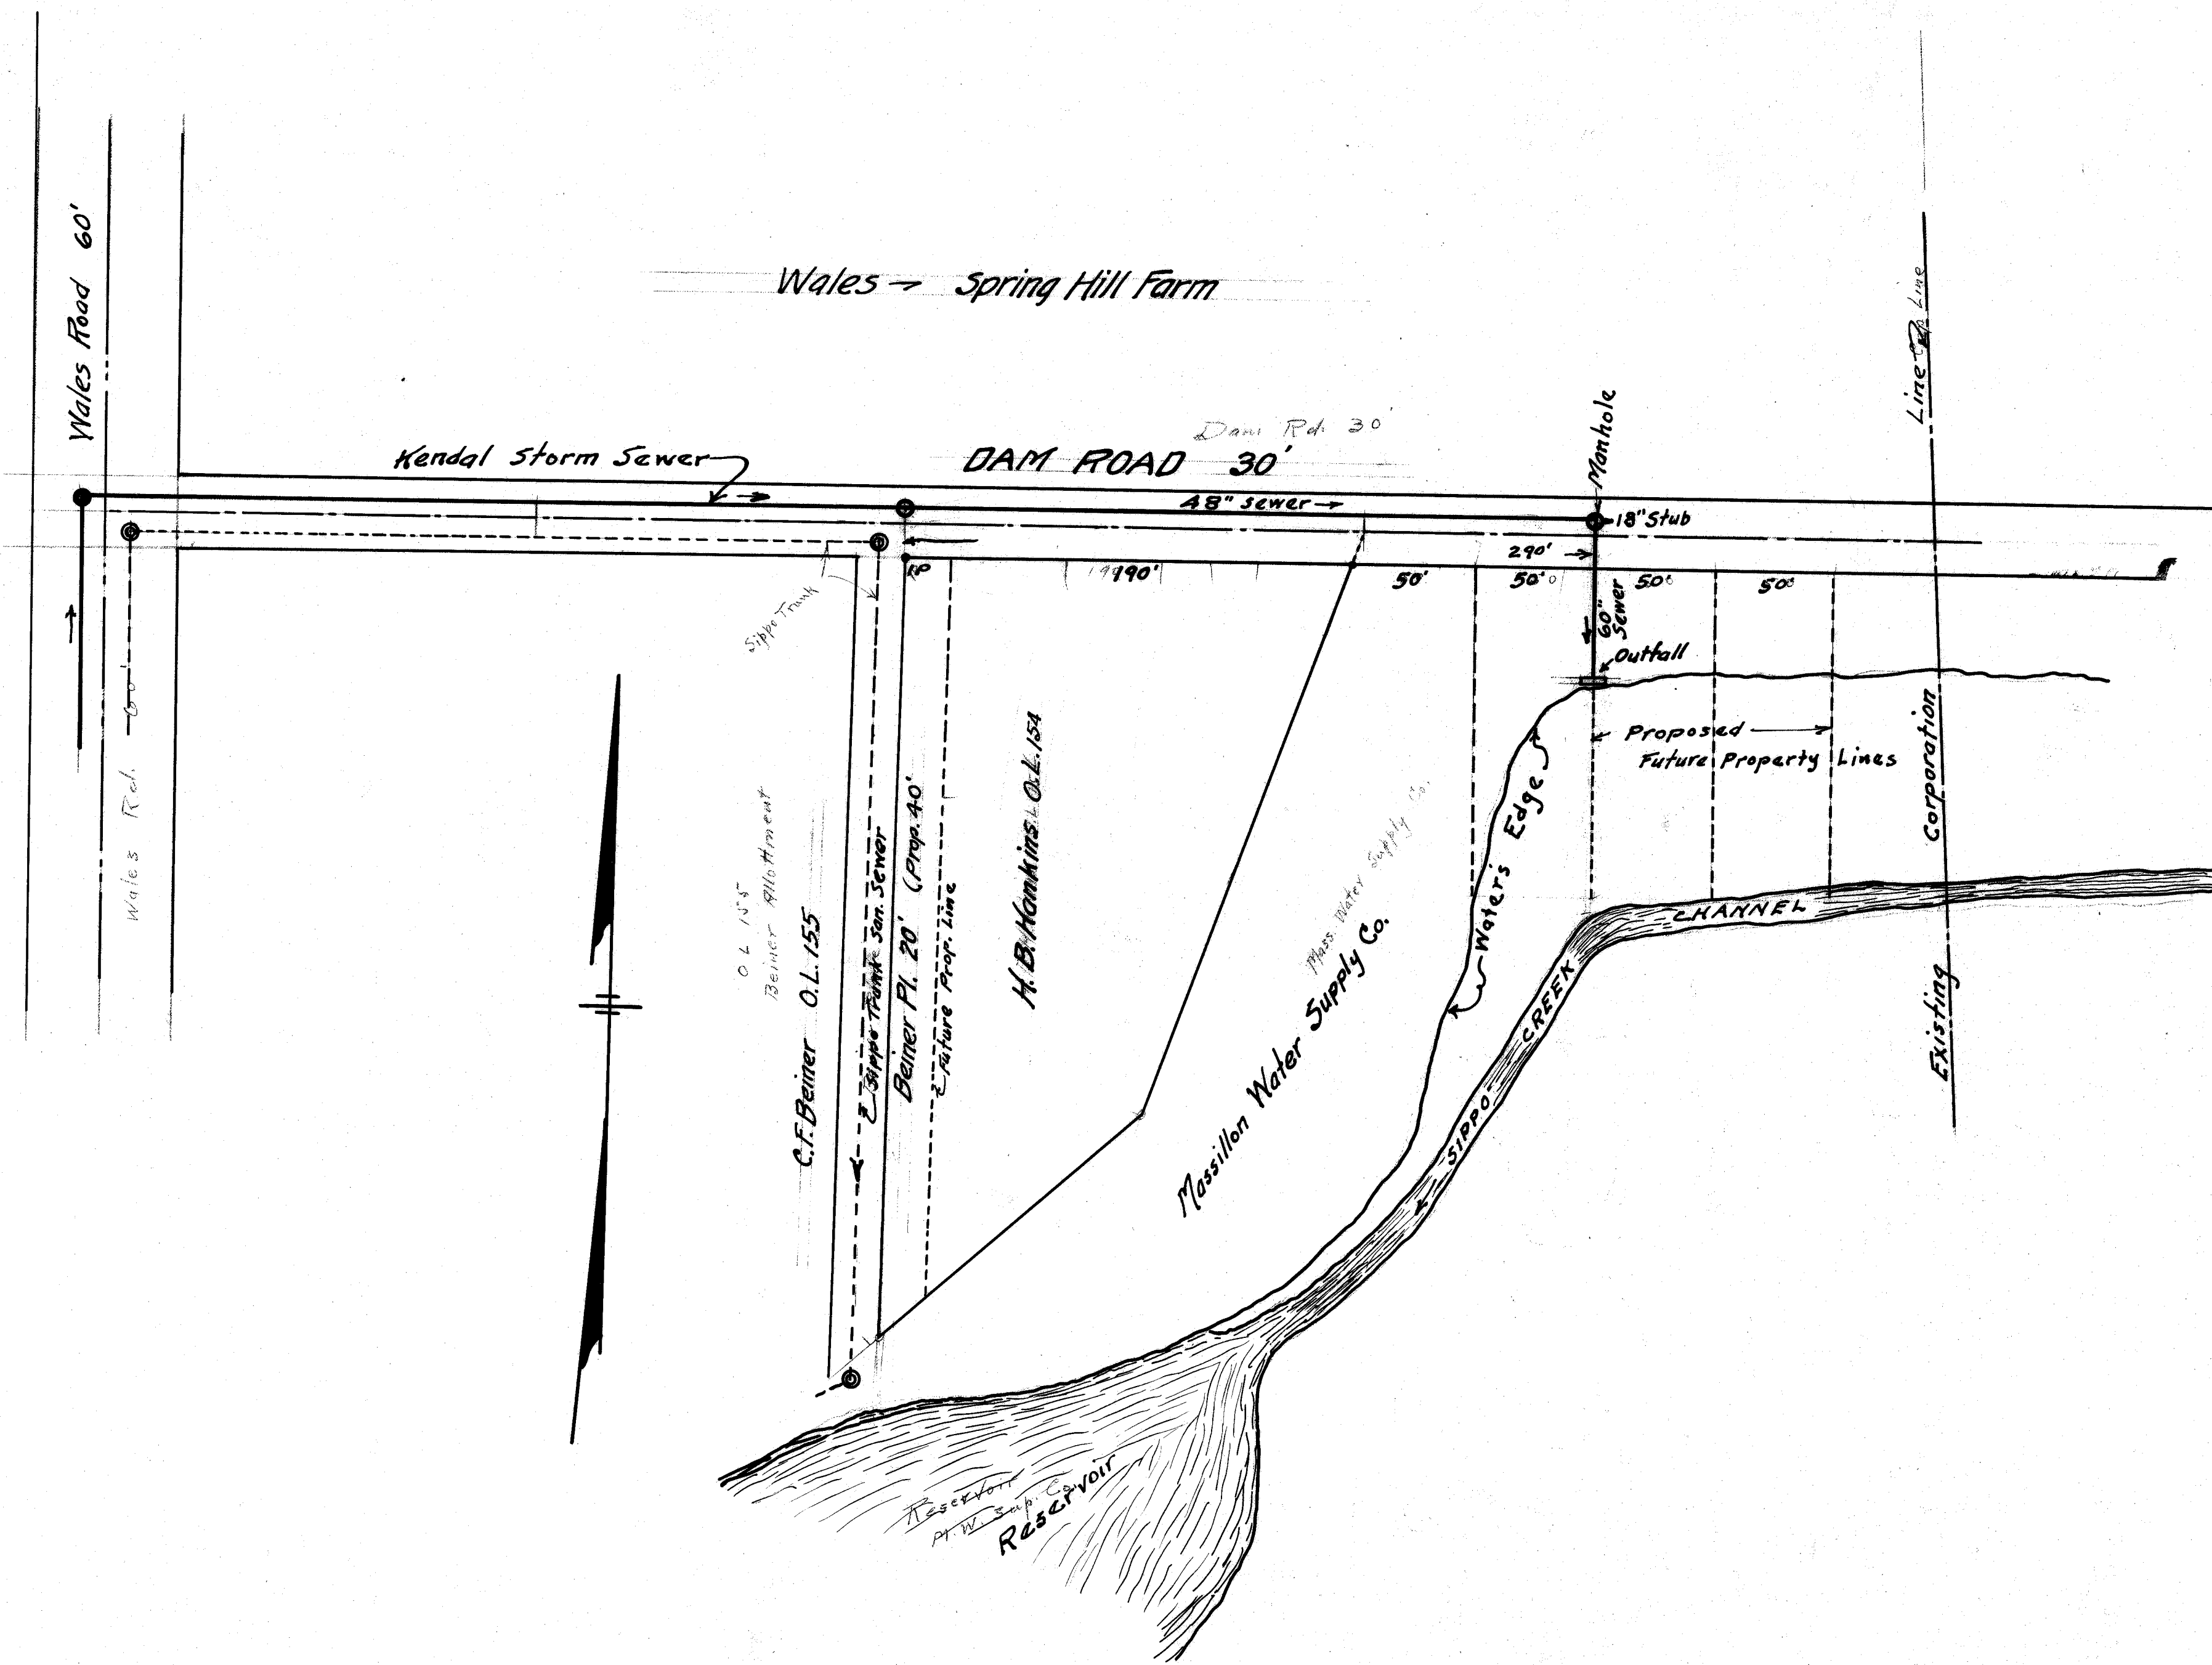

GRANT

The undersigned, owner of lands hereon shown, for the sum of _____ Dollar and other considerations, receipt of which is hereby acknowledged, does hereby grant and convey to the City of Massillon, Ohio, and its successors, the right to construct and forever maintain, in and on said lands, a storm water sewer of sixty (60) inches inside diameter, to be situated within a strip of land ten (10) feet wide, and with center line as shown hereon.

Further

CITY OF MASSILLON OHIO.	
KENDALL STORM SEWER	
EASEMENT	
MASSILLON WATER SUPPLY CO.	
APPROVED:	DEPT. OF PUBLIC SERVICE
	BUREAU OF ENGINEERING
DRAWN BY S.J.	CHECKED BY
AUG. 28, 1925	
SCALE 1"=50'	N.B. 33 PAGE 17

ACC. NO. 603 FILE NO. 5E157