
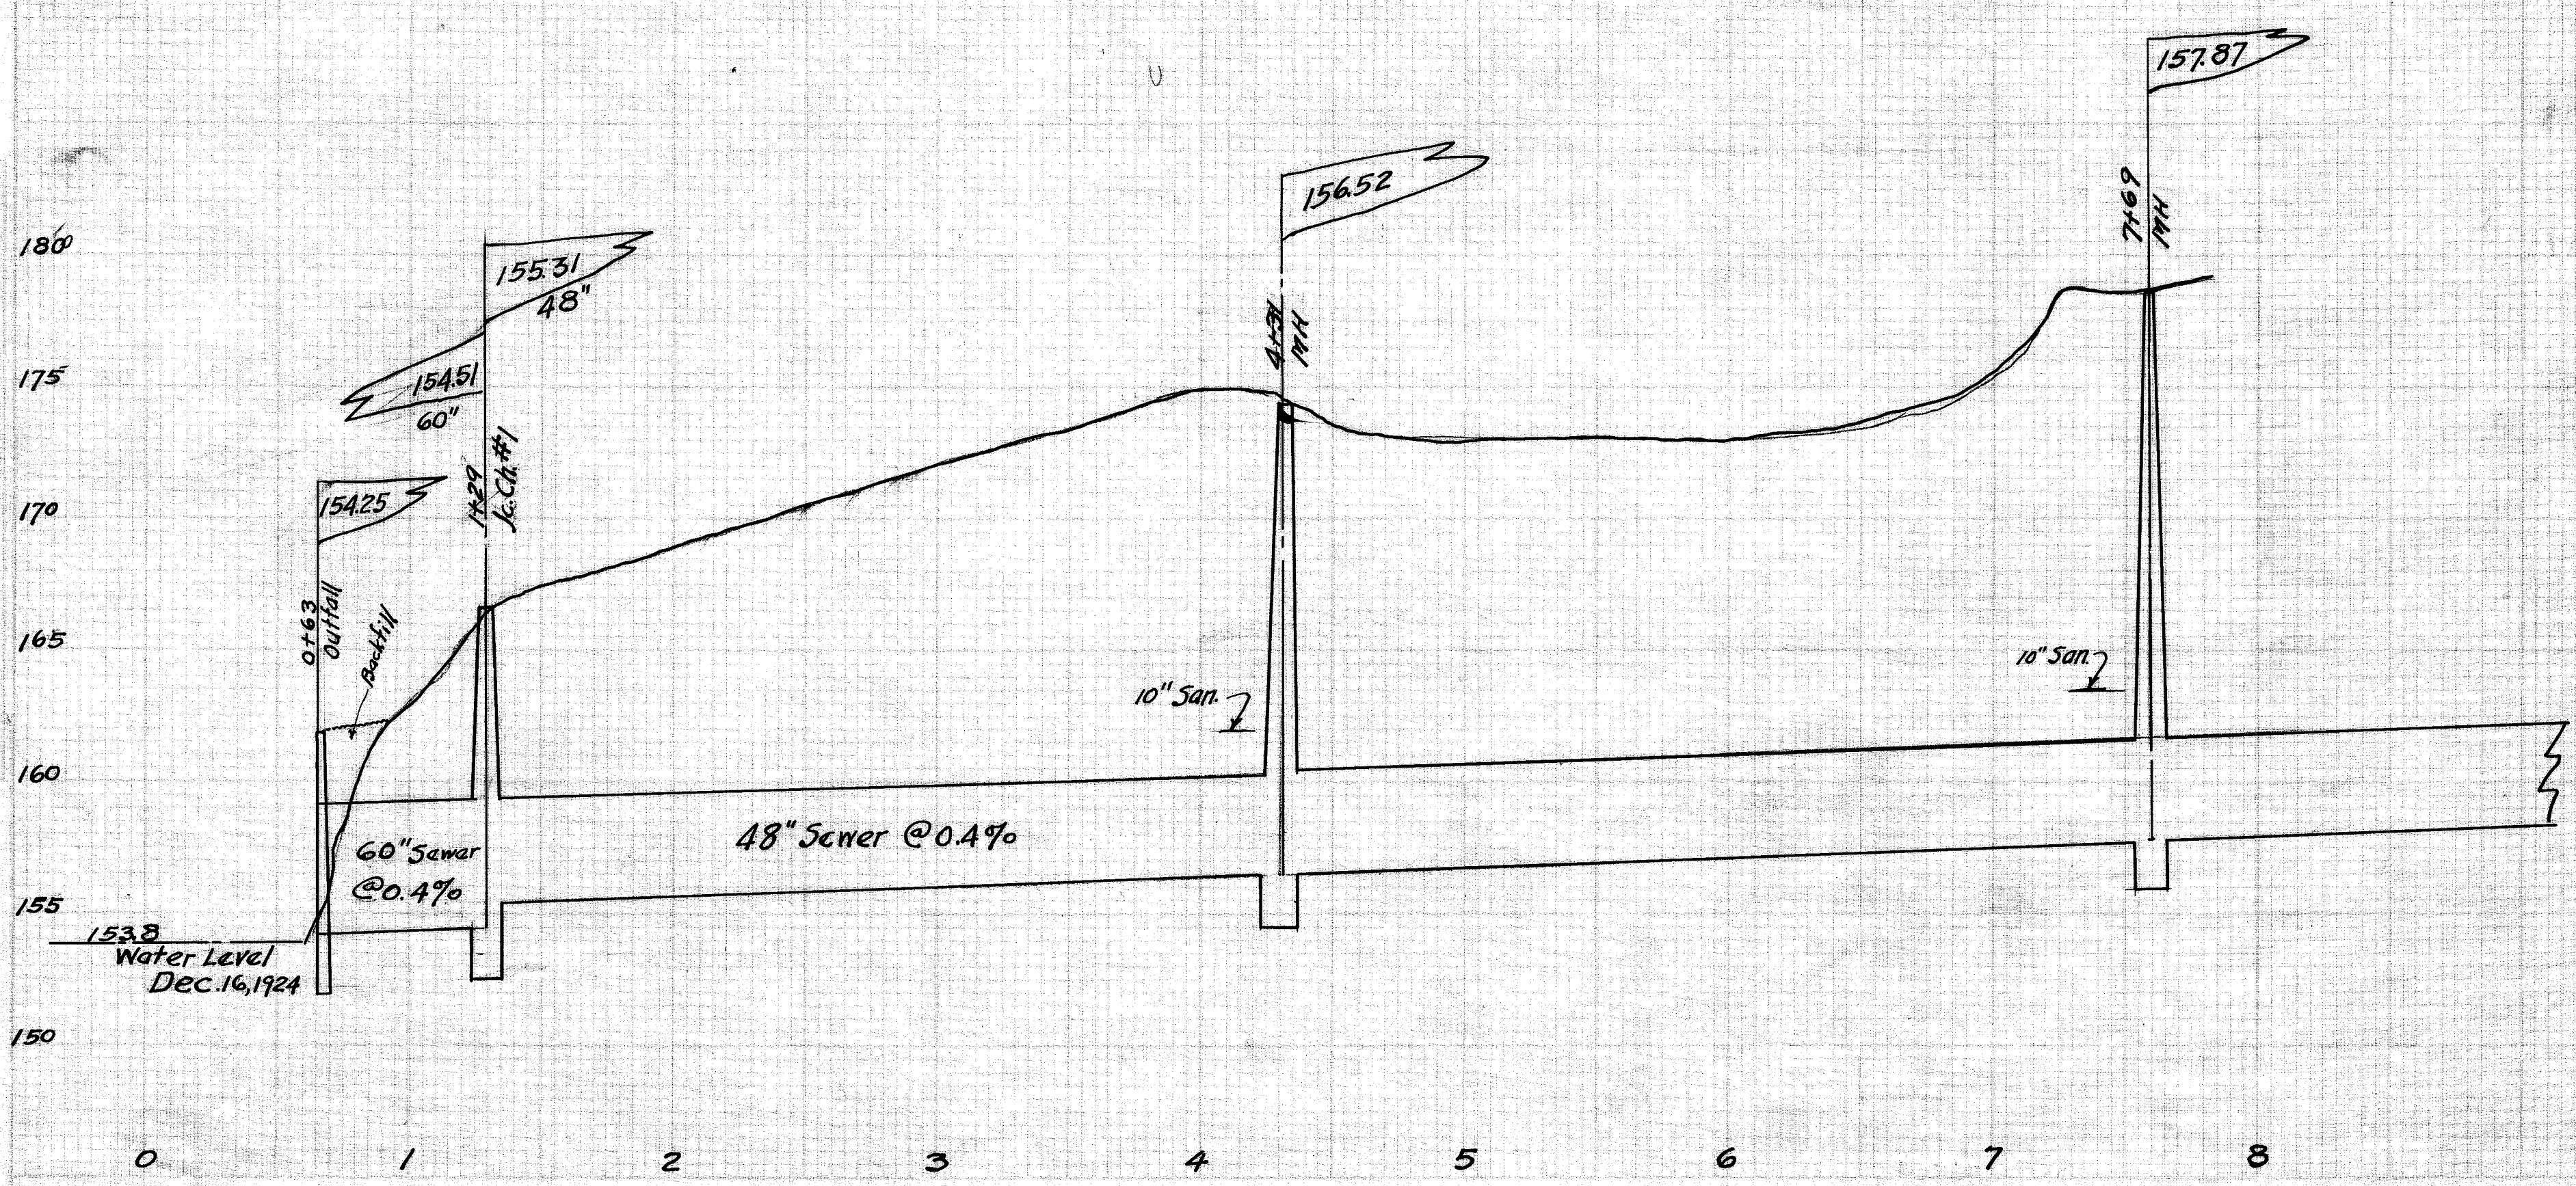


PLAN
 1/2" = 100'
 1/4" = 50'
 1/8" = 25'
 1/16" = 12.5'

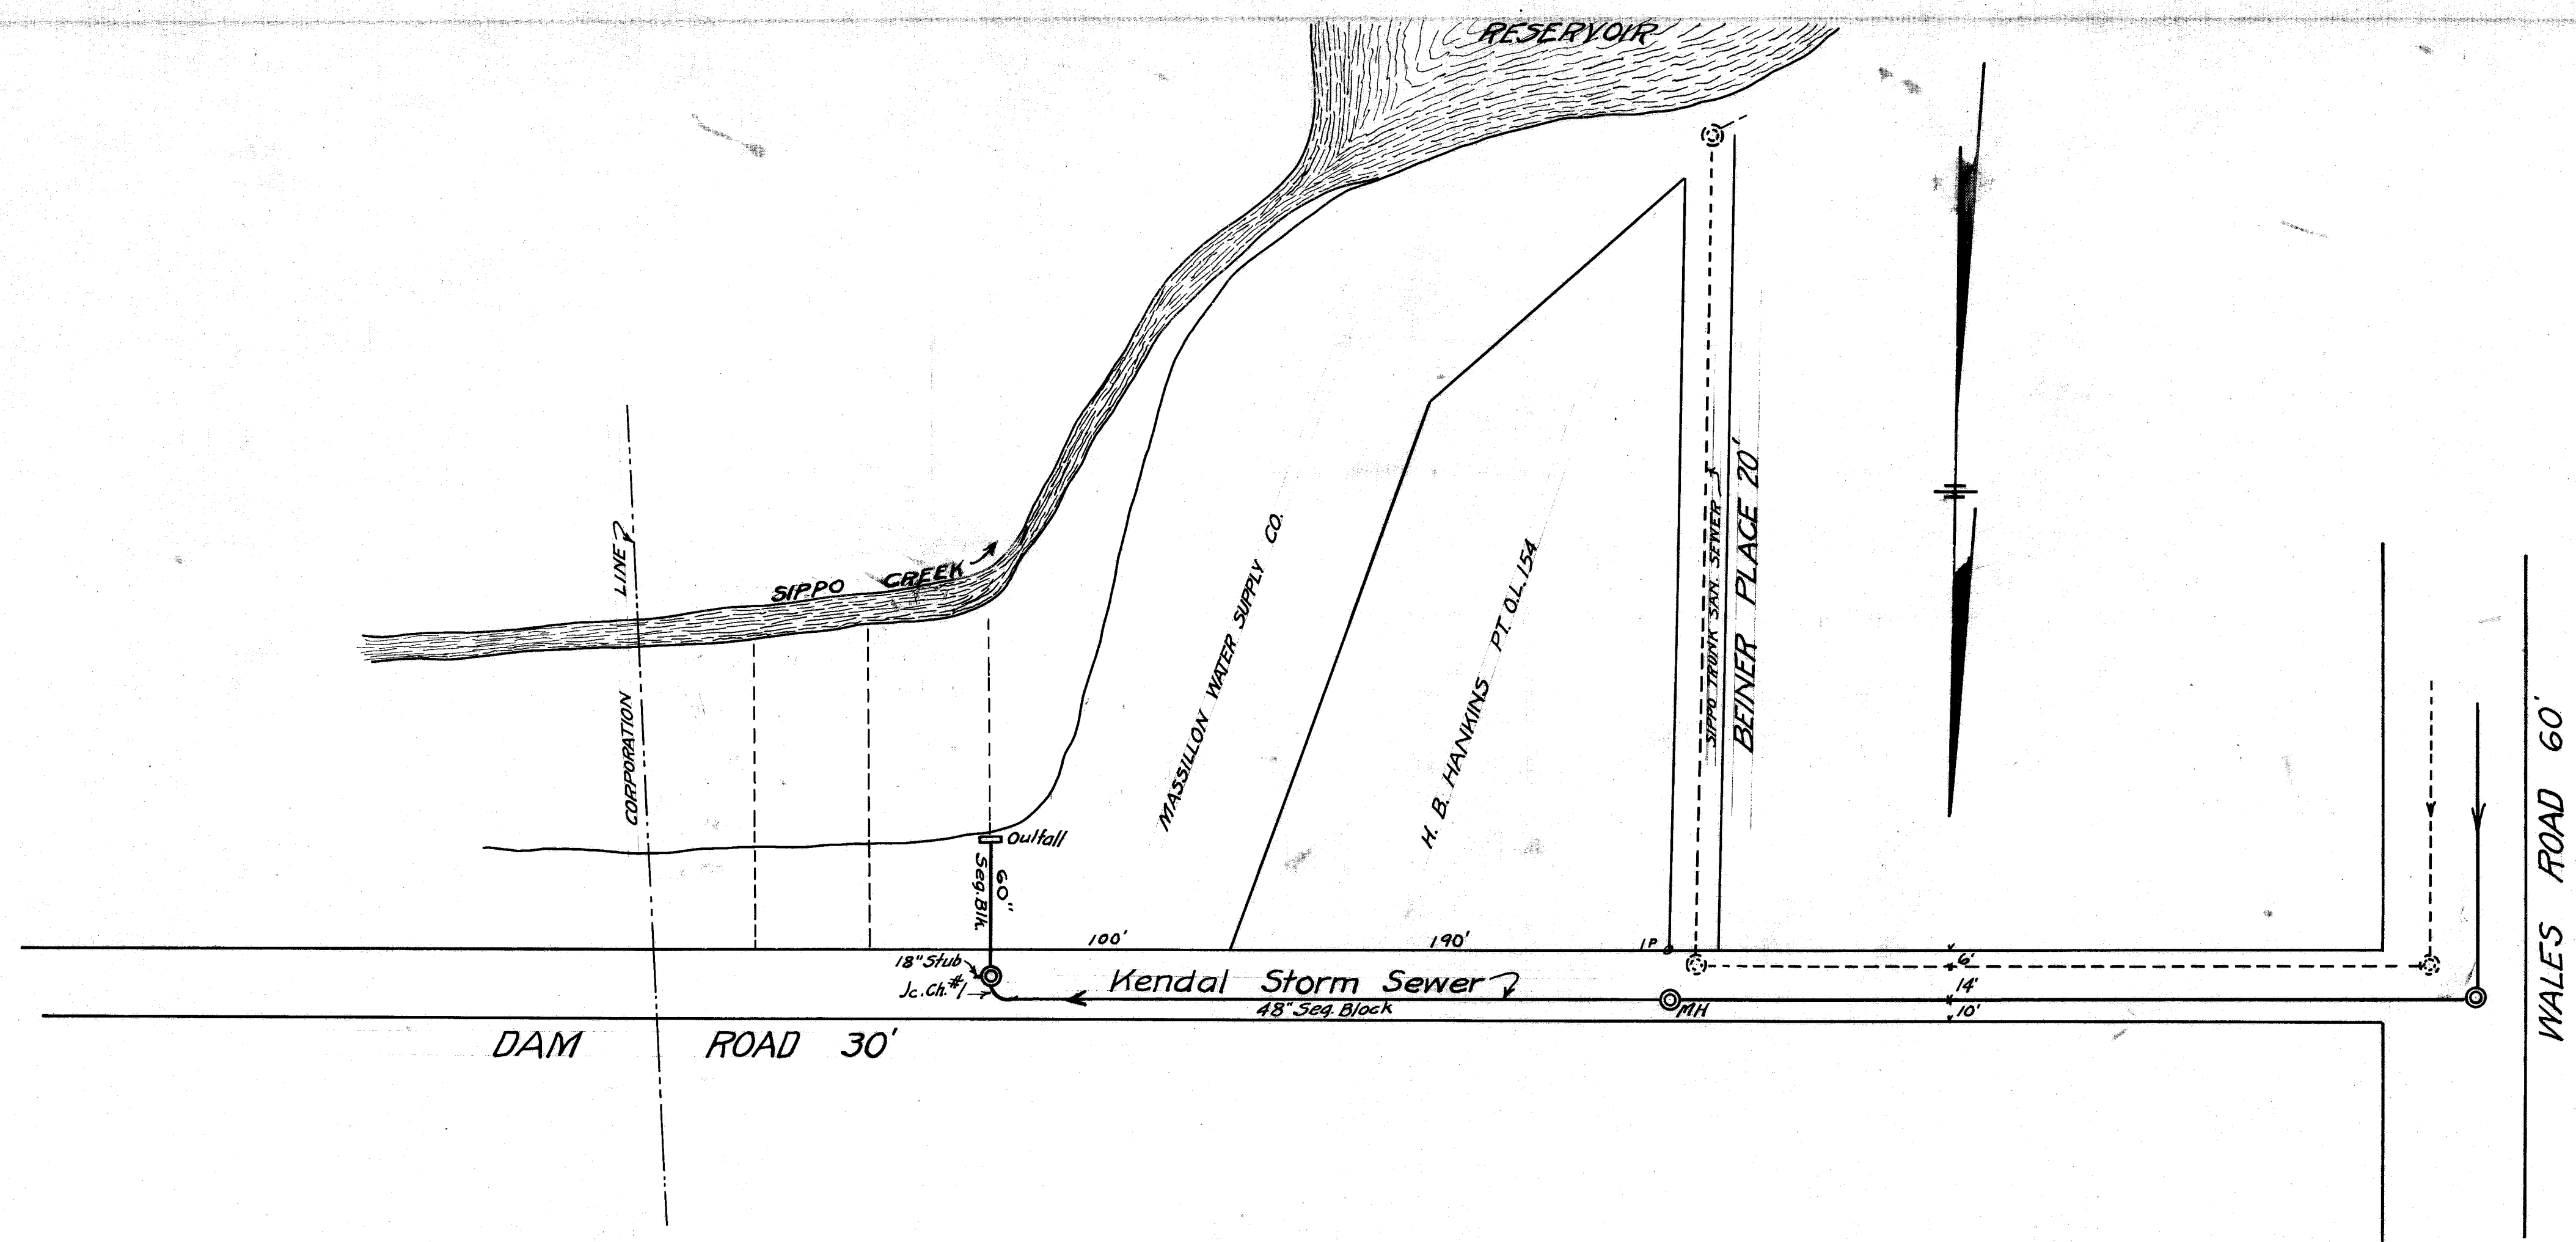

Note:-
 Changes shown on this sheet supplementary
 to SE139.
 Revision due to relocation of outfall.

CITY OF MASSILLON, OHIO.	
KENDAL STORM SEWER "A"	
REVISED LINE IN DAM RD.	
EAST OF BEINER PL.	
APPROVED: <i>Carlton E. Rice</i> CITY ENGINEER	DEPT. OF PUBLIC SERVICE ENGINEERING DIVISION
DR. BY S. JONES AUG. 28, 1925	VER. 1" = 5 FT. HOR. 1" = 50 FT.
Sheet No. 12 8	ACC. NO. 604 SE158