
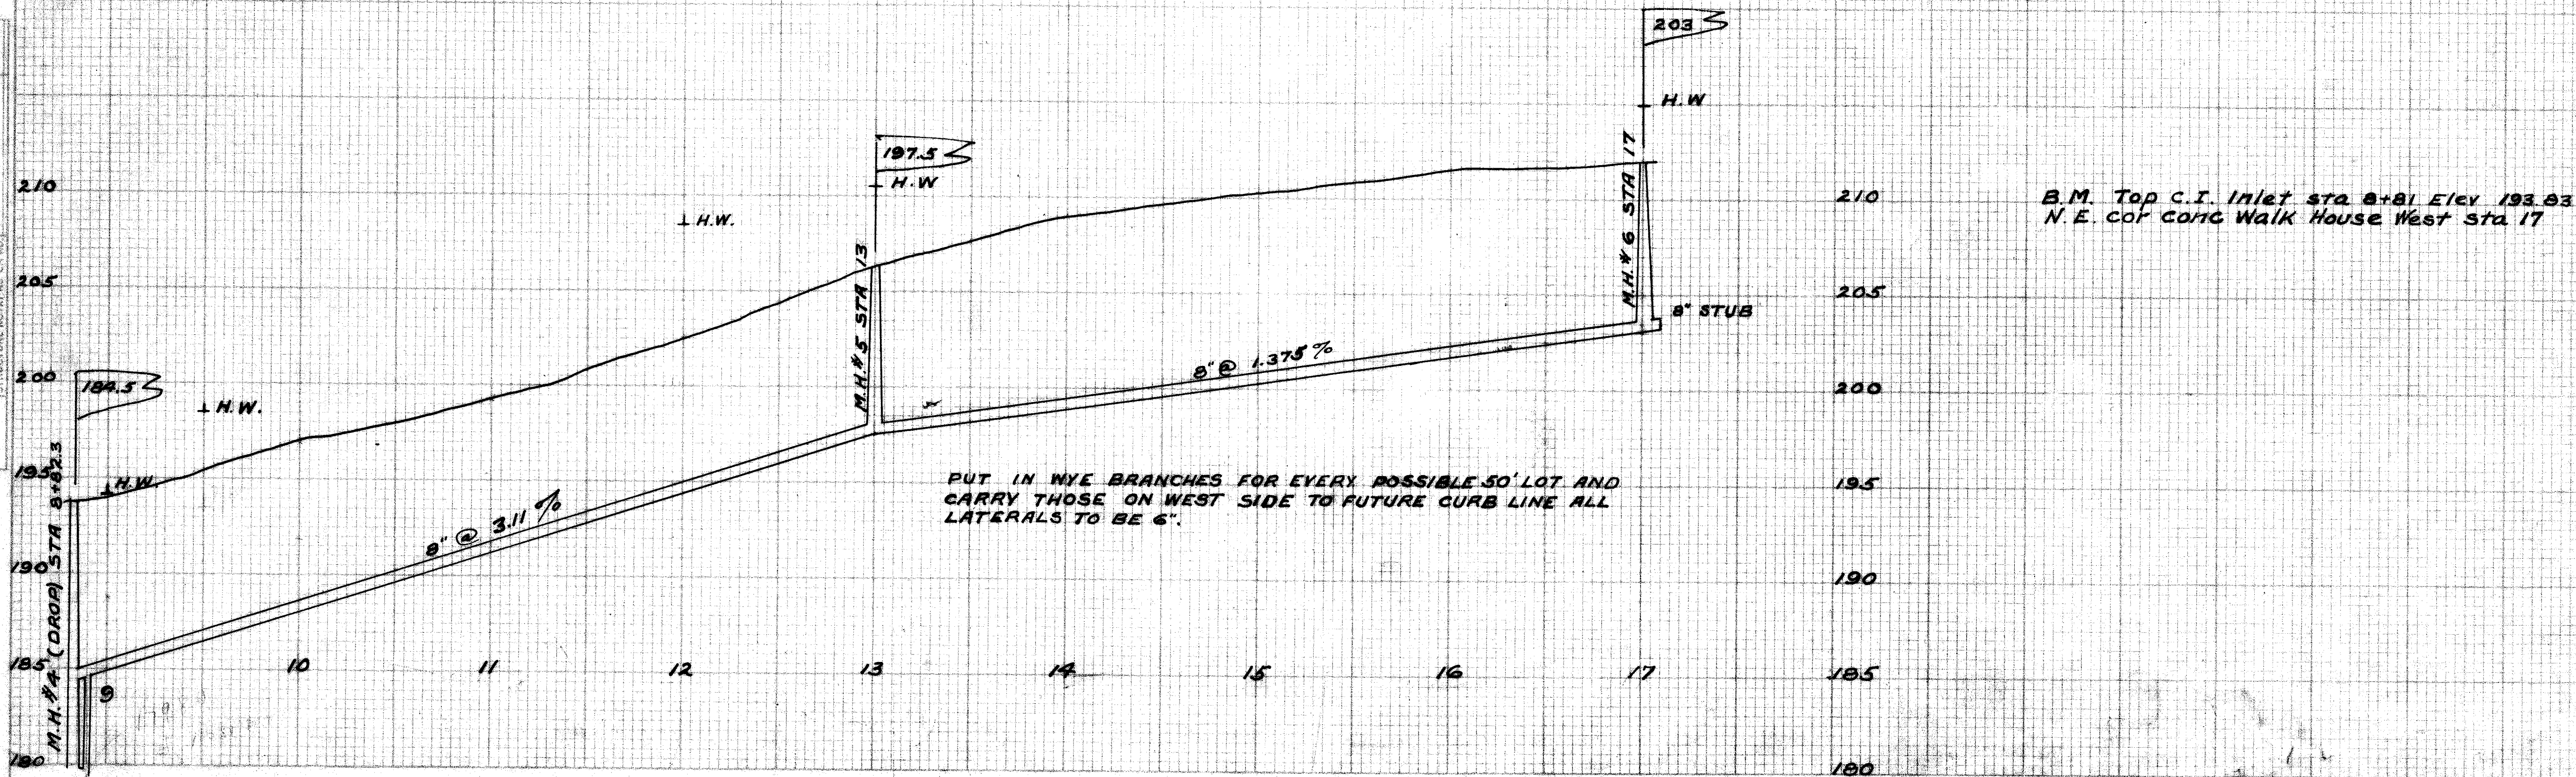
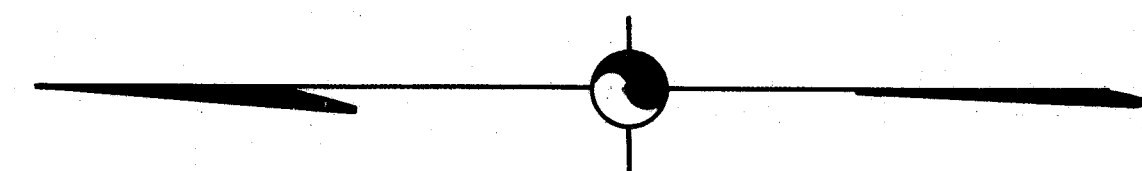


PLAN	DATE	
	BY	
	REVIEWED	
	NOTED	
NOTE BOOK ALIGNMENT CHECKED BY: ☐ DATE: ☐		

PROFILE	DATE	
	BY	
	REVIEWED	
	NOTED	
NOTE BOOK STRUCTURE NOTED BY: ☐ DATE: ☐		

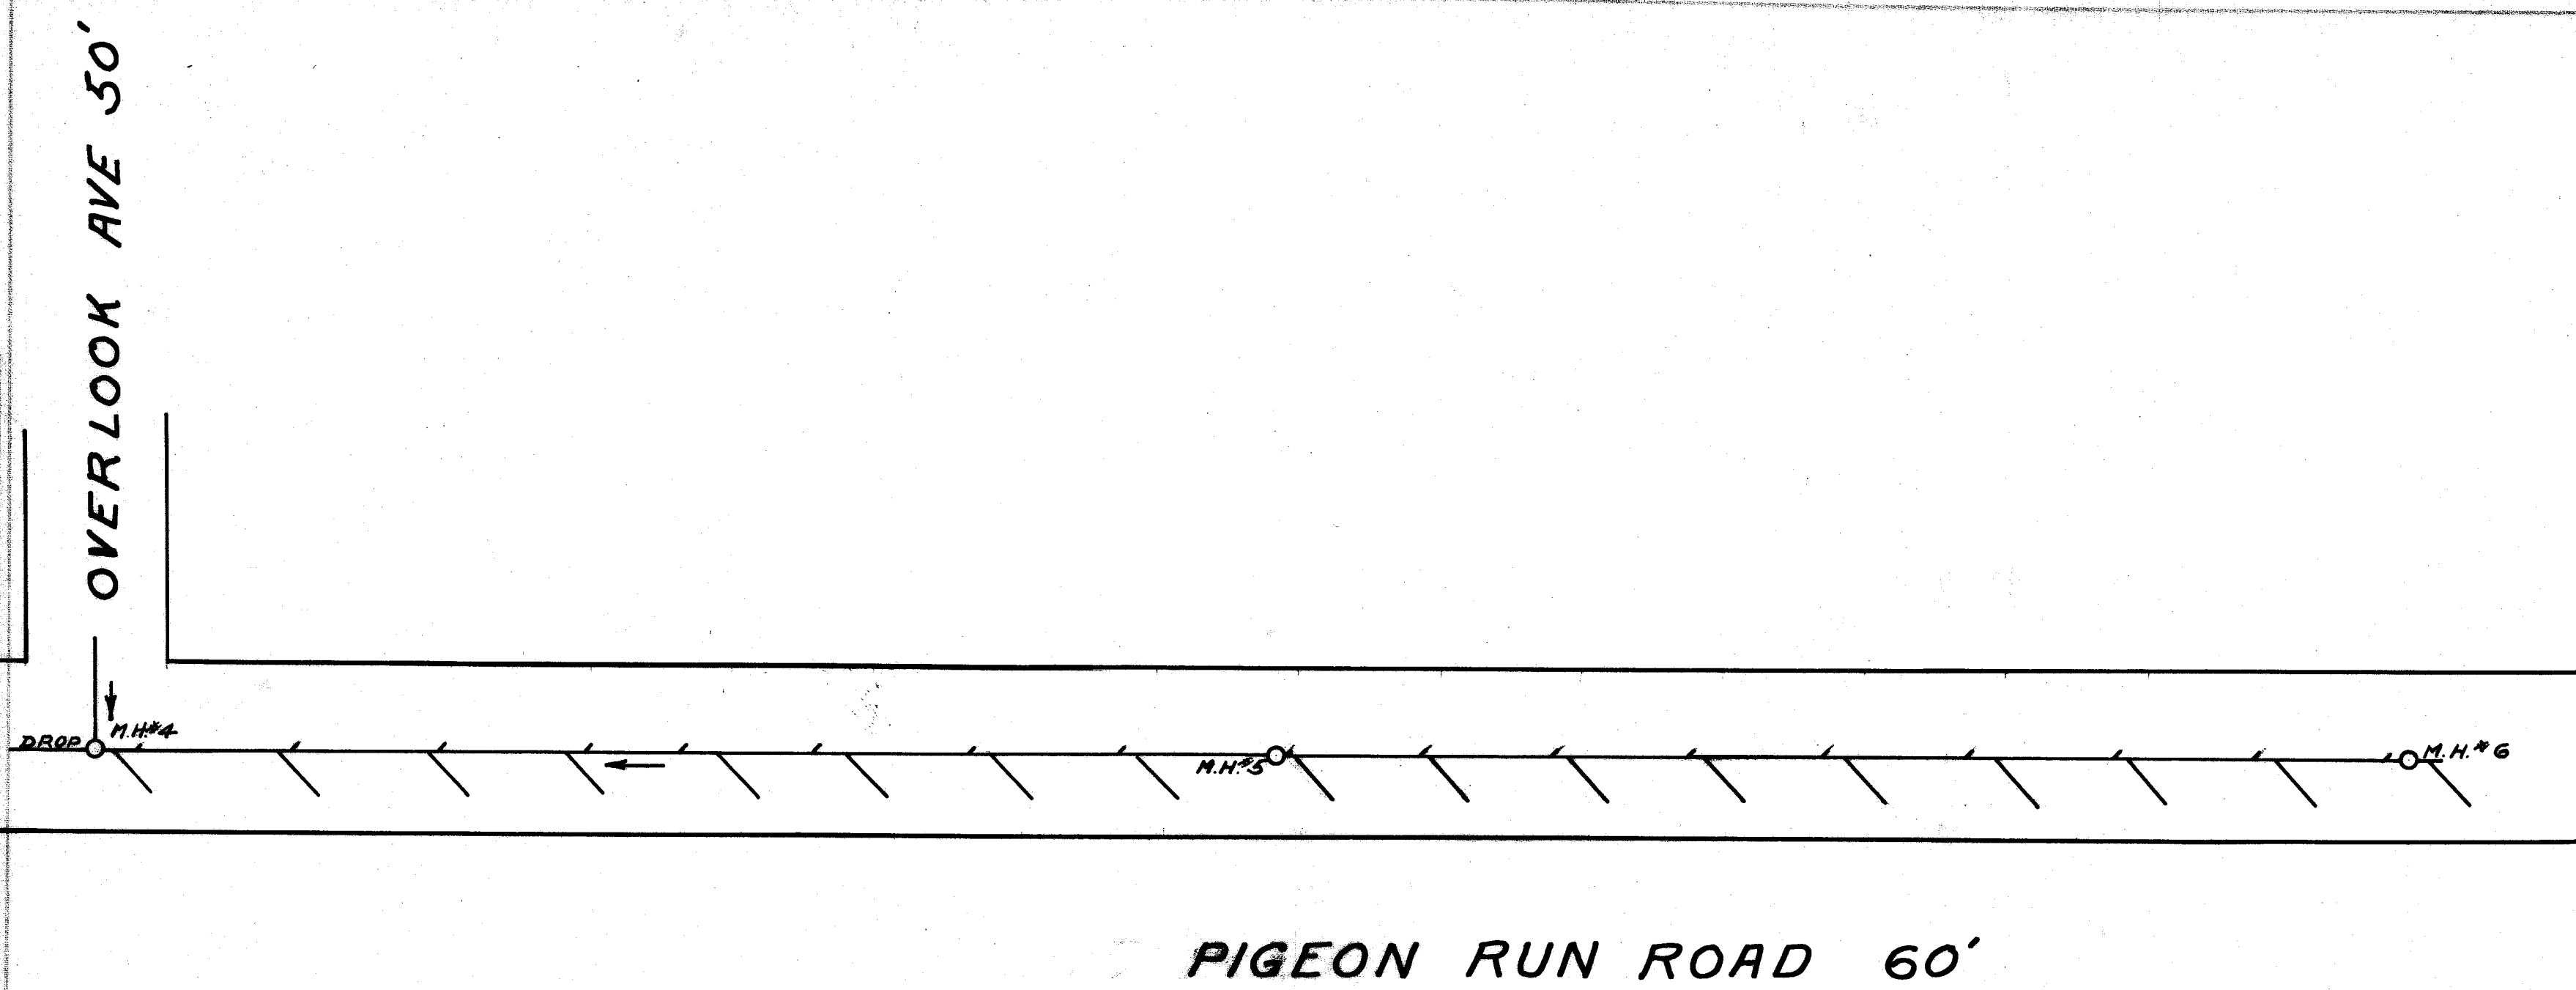

CITY OF MASSILLON OHIO	
PIGEON RUN ROAD	
SANITARY SEWER	
FROM STA 9+00 TO 17+00 SOUTH OF TREMONT	
APPROVED CITY ENG.	DEPT OF PUBLIC SERVICE ENGINEERING DIVISION
DR. BY: CCR CK. BY:	FIELD BOOK 47 PAGE 47

FILE NO SE-163
ACC NO 6/20