
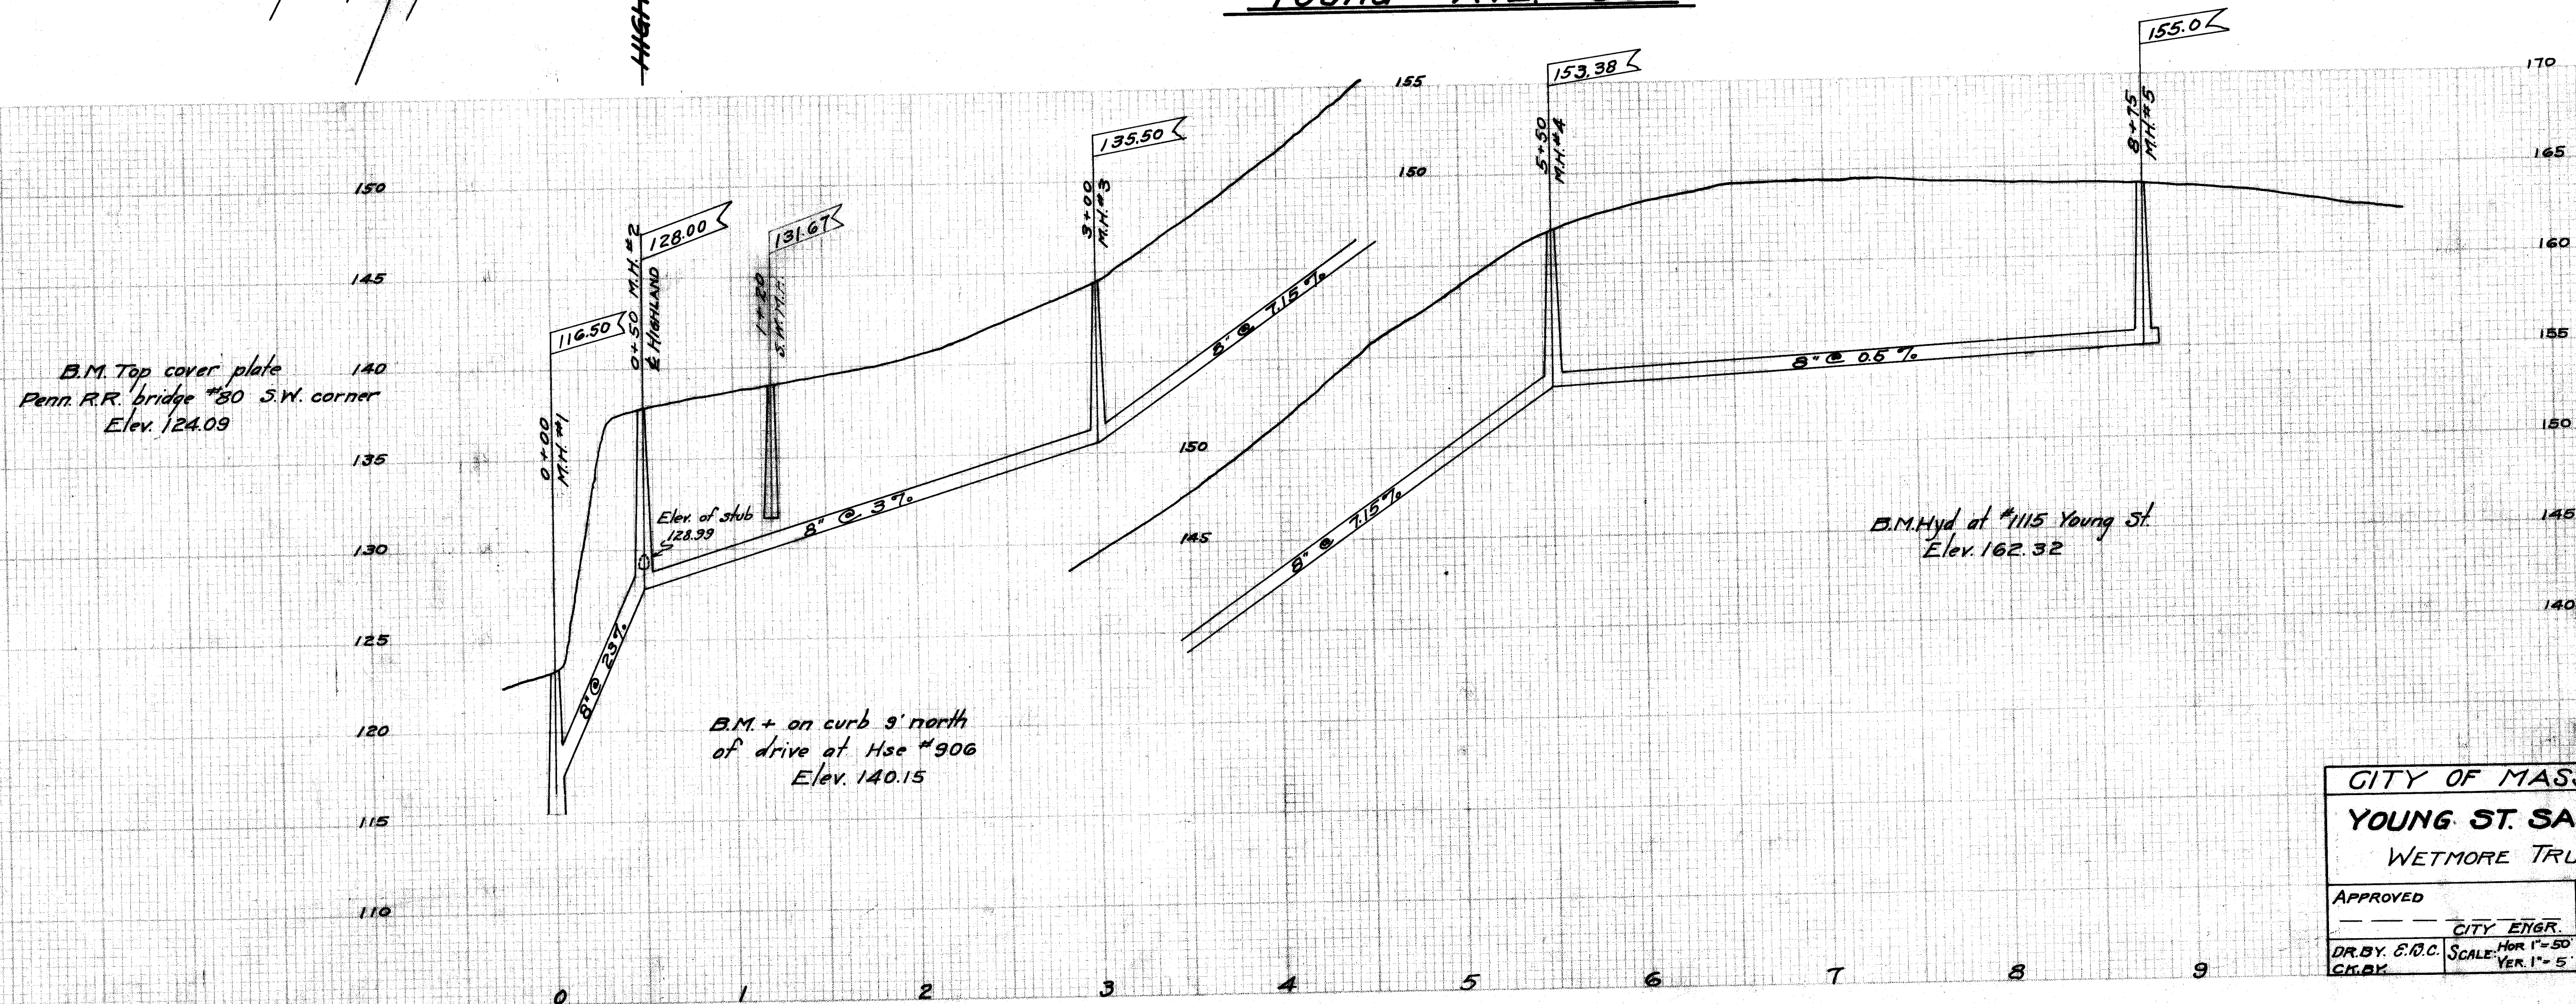


PLAN	SURVEYED	DATE
NOTED	BY	
NOTE BOOK	NO. 1	
PT. OF MAP CHECKED		

PROFILE	SURVEYED	DATE
NOTED	BY	
NOTE BOOK	NO. 1	
PT. OF MAP CHECKED		

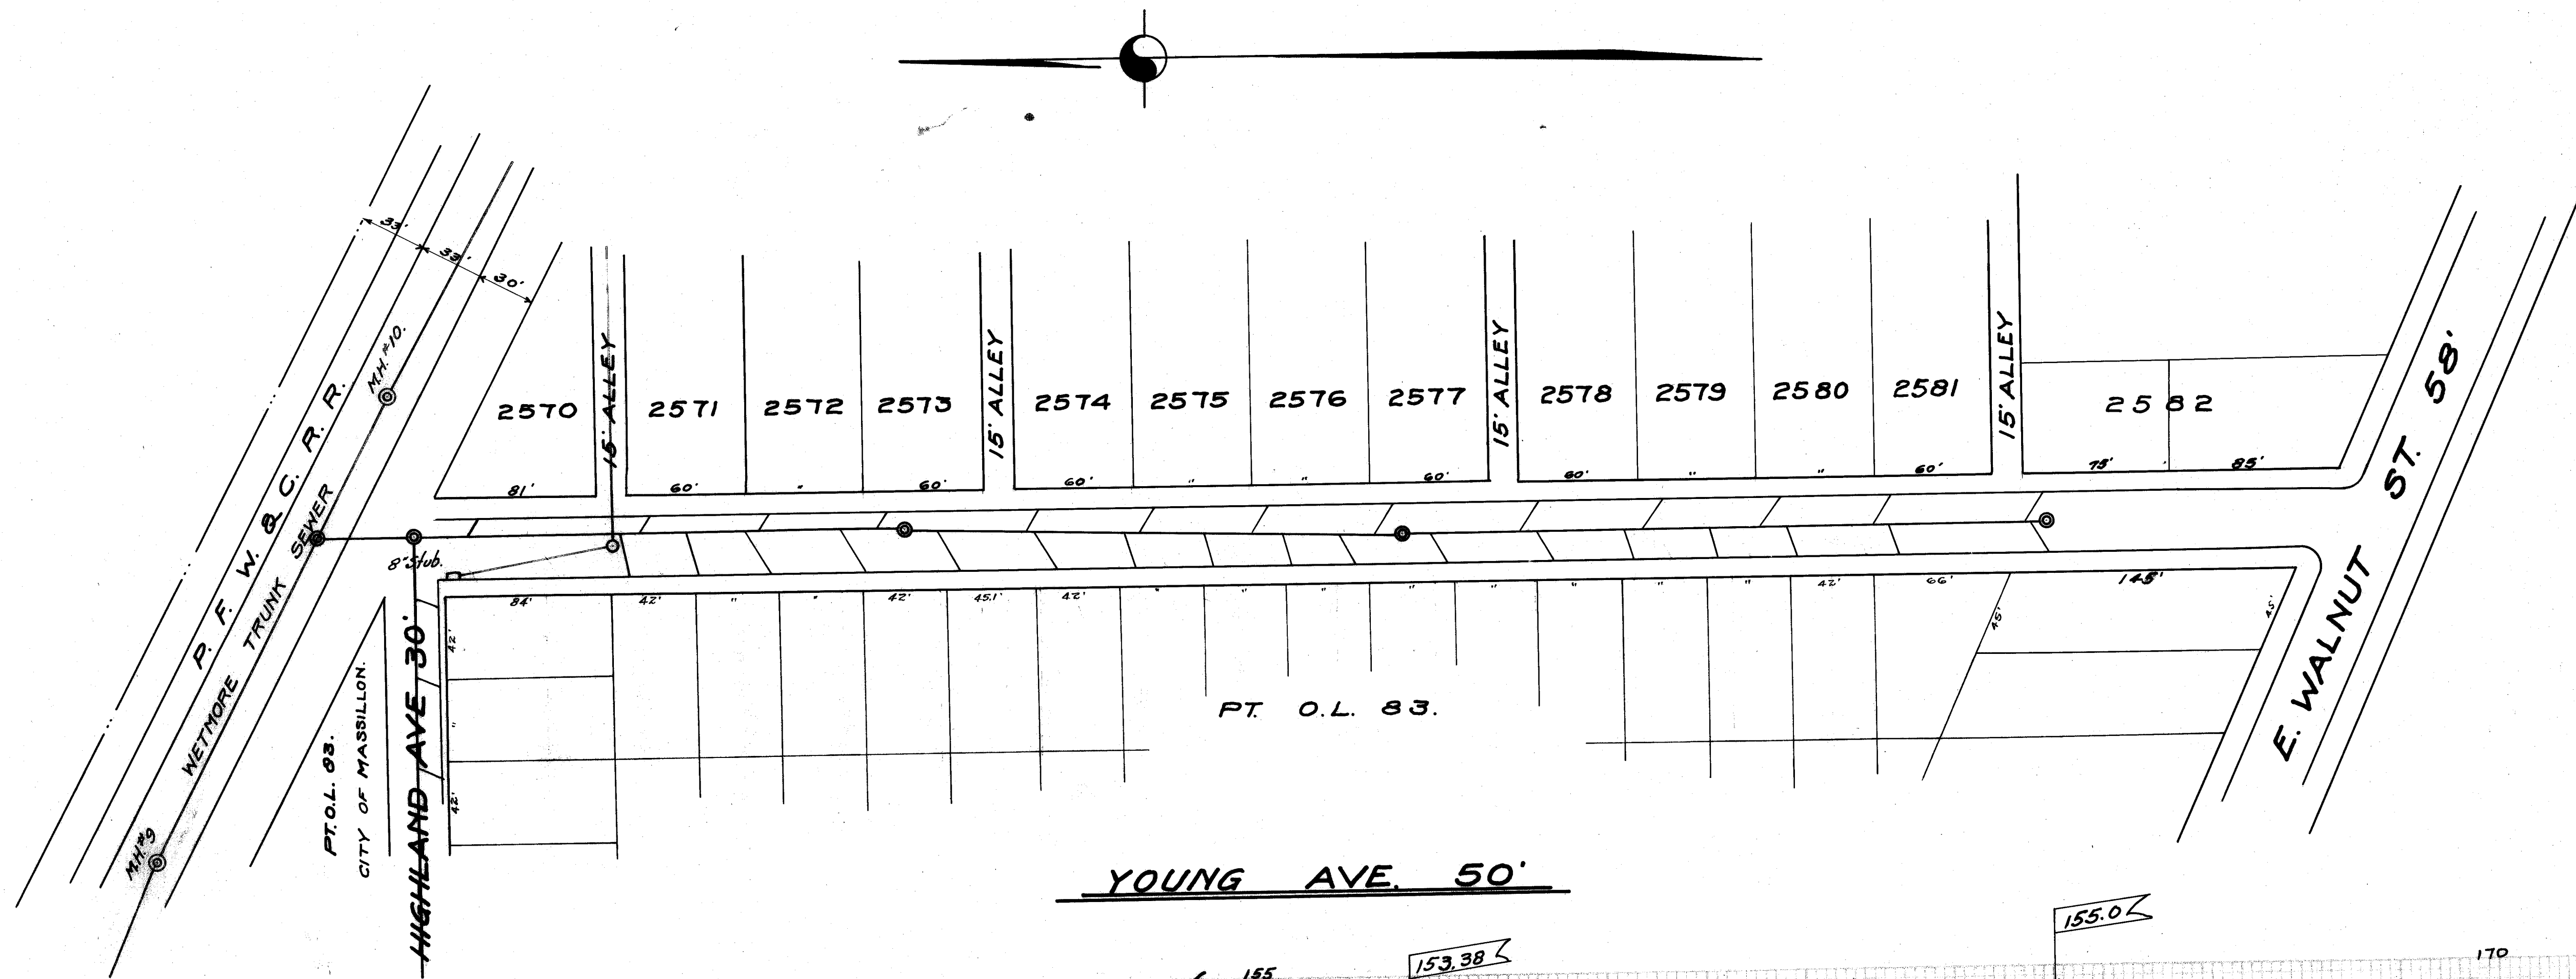

CITY OF MASSILLON, OHIO			
YOUNG ST. SANITARY SEWER.			
WETMORE TRUNK SOUTH.			
APPROVED	CITY ENGINEER	DEPT. OF PUBLIC SERVICE ENGINEERING DIVISION	
DR. BY E.D.C.	SCALE: HOR. 1"=50' VER. 1"=5'	OCT. 30, 1925	N.B. 50. P. 36-8
CHK. BY		FILE NO. SE-165 ACC. NO. 622	