
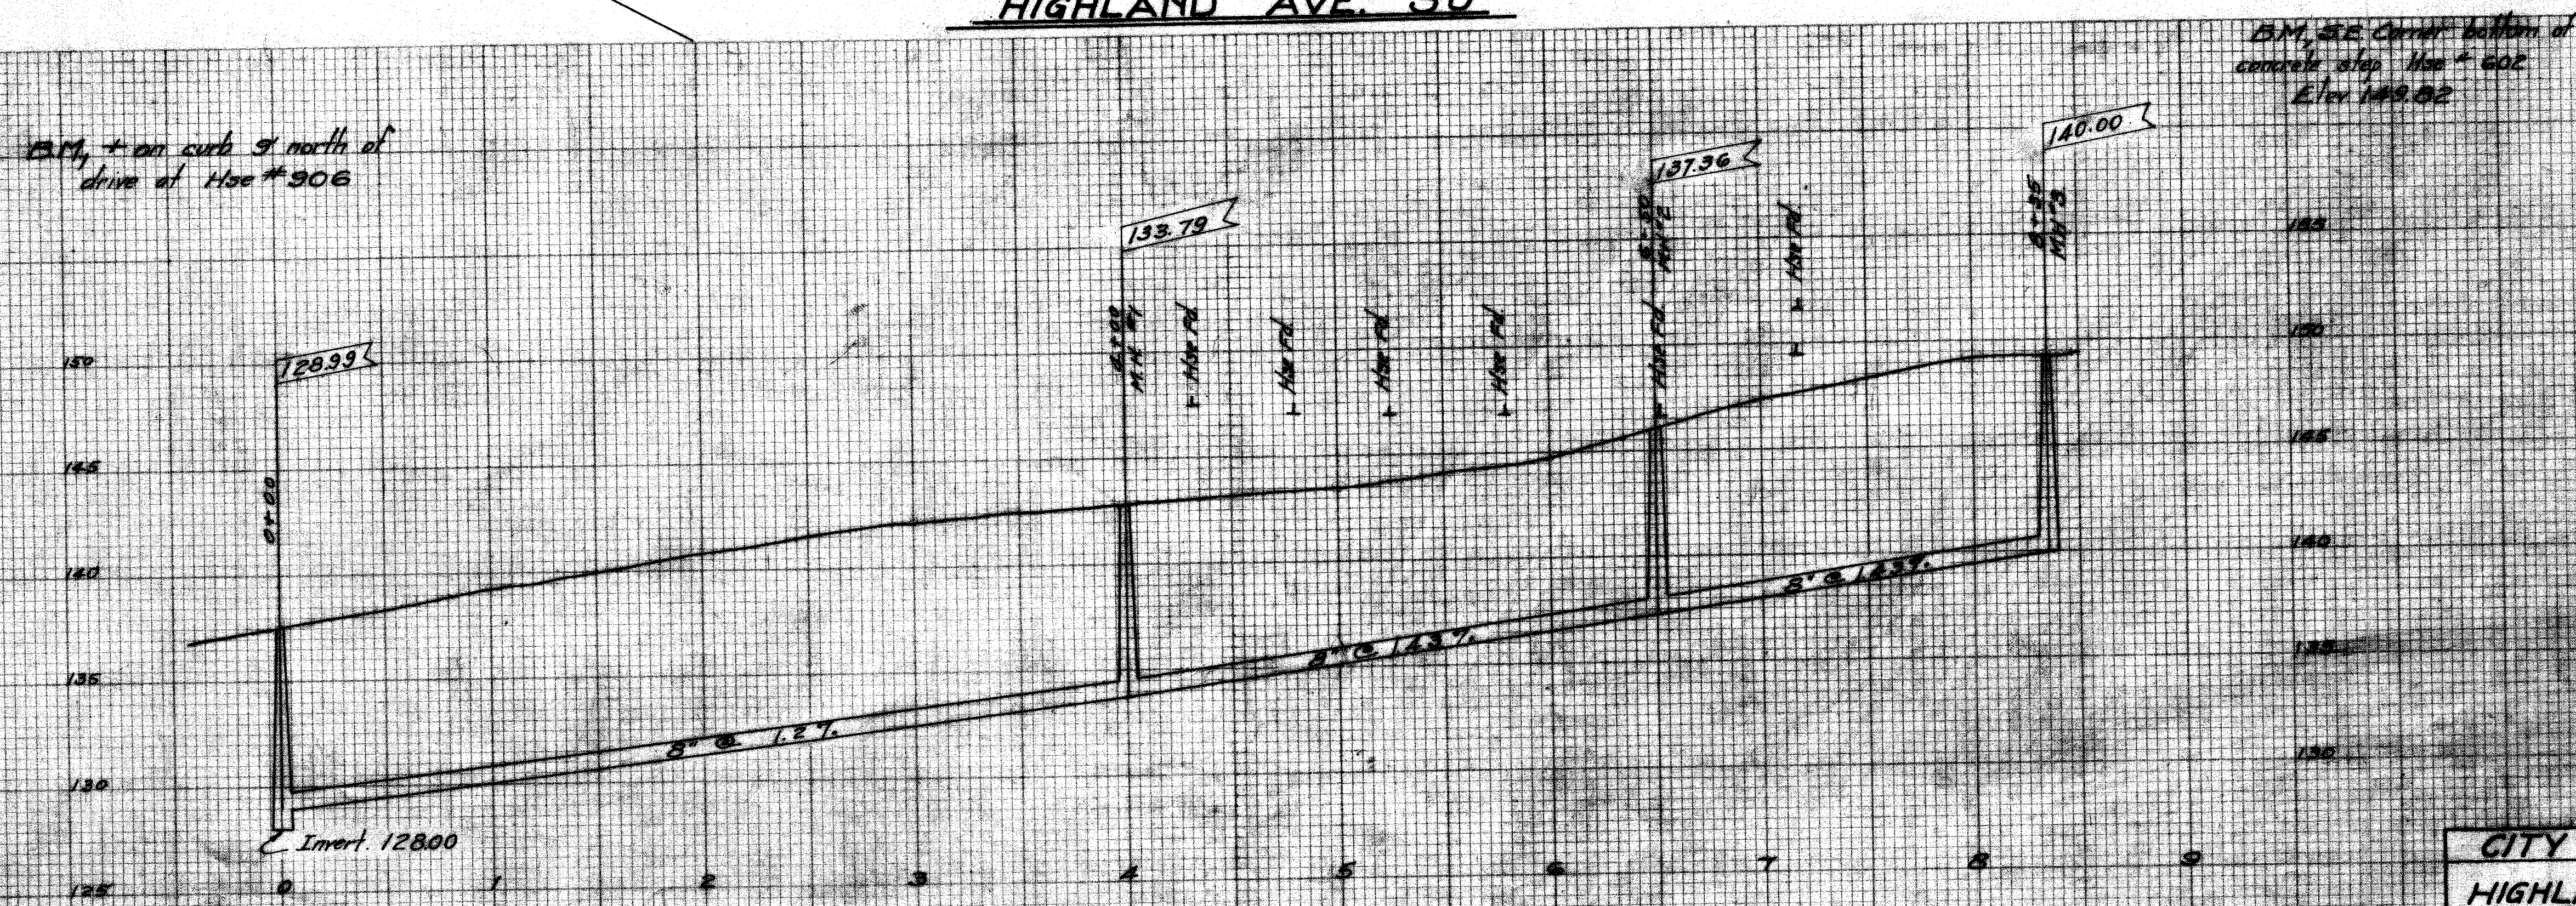
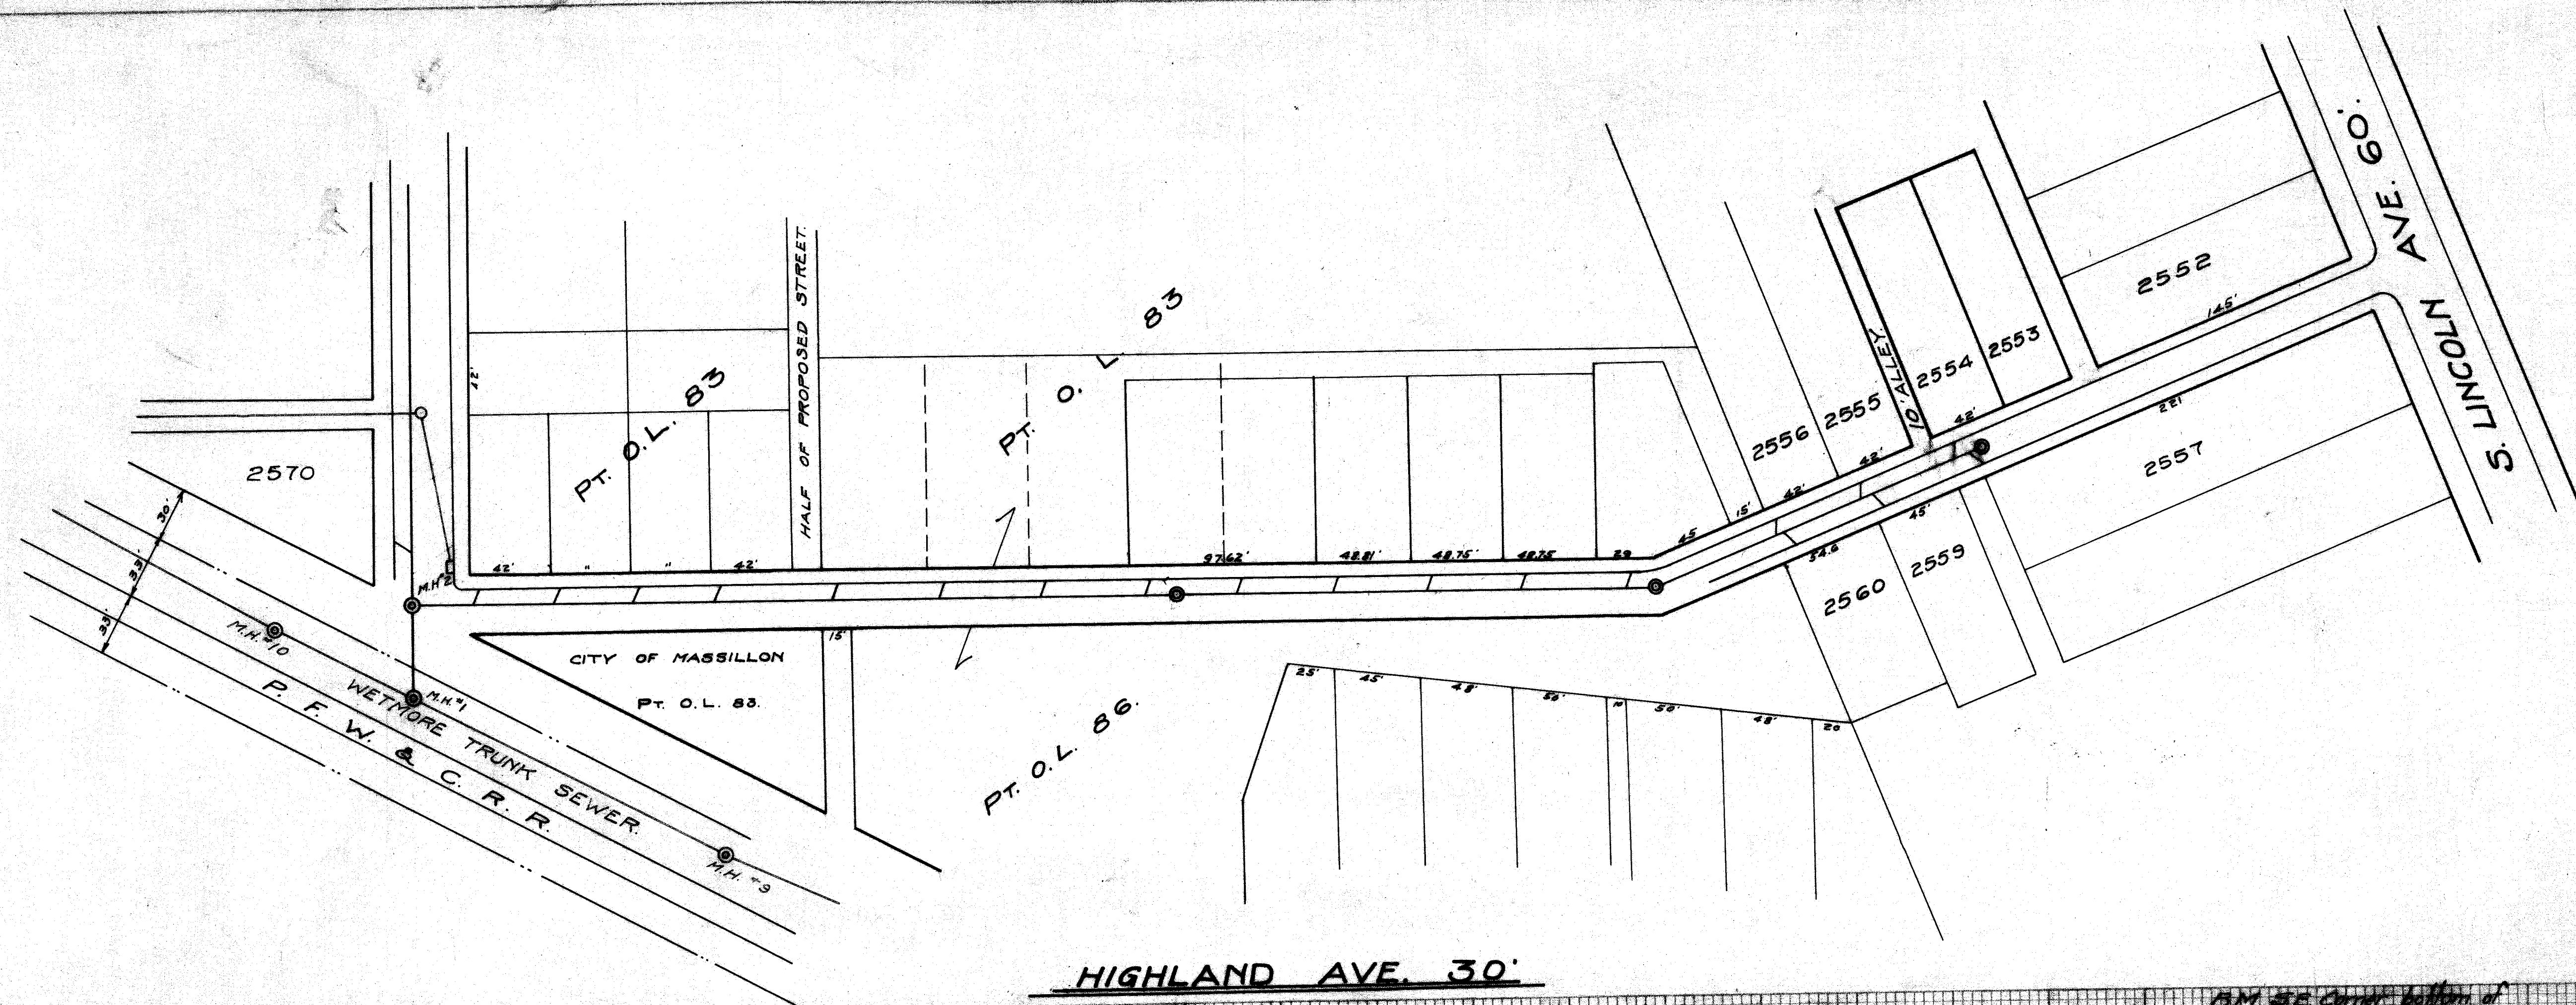


PLAN	SURVEYED	DATE
NOTE BOOK	PLOTTED	BY
NO.	ALIGNED	CHECKED
	BY	DATE

PROFILE	SURVEYED	DATE
NOTE BOOK	PLOTTED	BY
NO.	ALIGNED	CHECKED
	BY	DATE

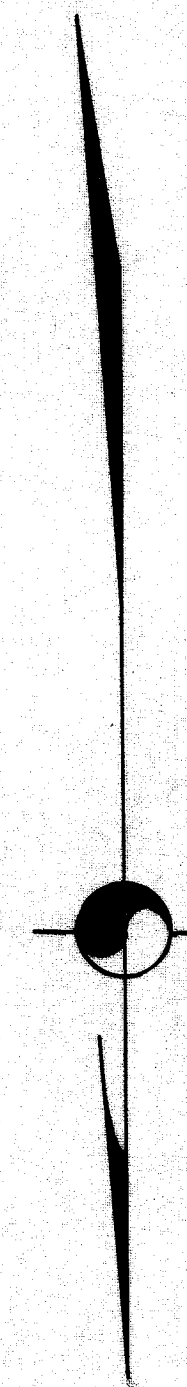

CITY OF MASSILLON, OHIO	
HIGHLAND AVE. SAN. SEWER.	
YOUNG ST. 850' WEST.	
APPROVED: _____	DEPT. OF PUBLIC SERVICE
CITY ENGR.	ENGINEERING DIVISION
DR. BY: C.B.G.	SCALE: Hor. 1"=50'
CHK. BY: _____	VERT. 1"=5'
OCT 31, 1925	NB50 P38

FILE No. S.E.-166
ACC. No. 626