



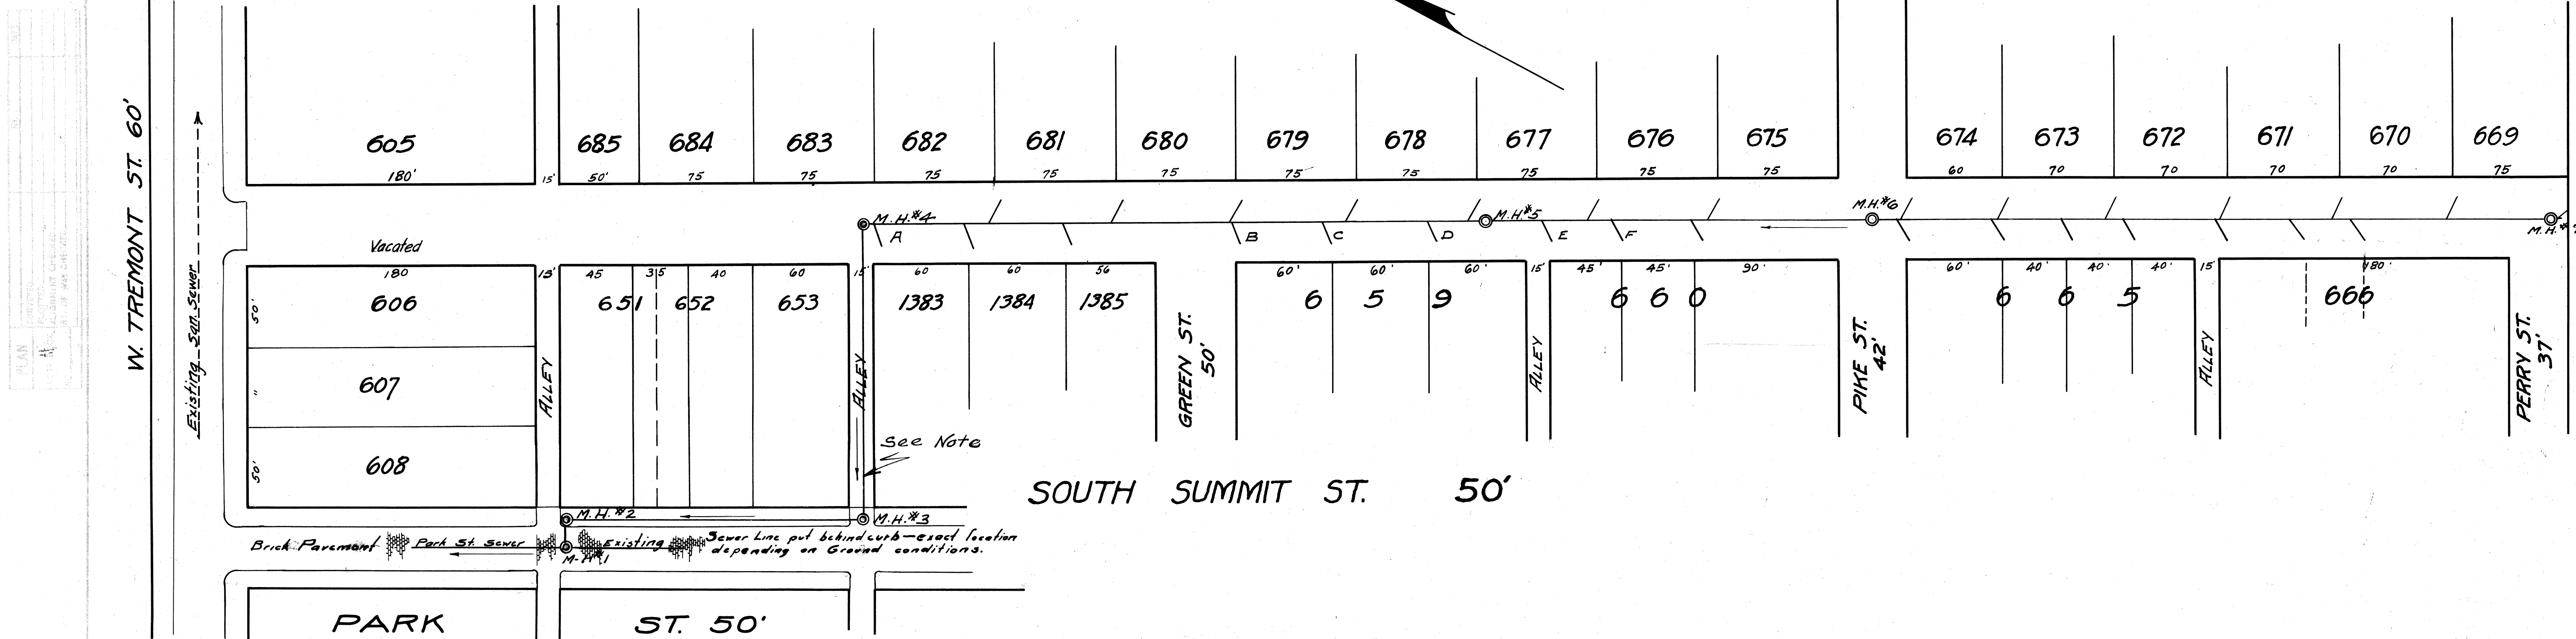

N-B. omit Laterals place Ys only at A-B-C-D-E-F
Place 1 Lateral to East for Ohio Drilling Co.
From M.H.#2 to M.H.#4 Hand Excavation only
unless by written permission of City Engineer.
Contractor assumes all liability for property
damage.

NOTES
All laterals to be 6 inch Vitrified Pipe
and run to curb line
B.M. Hydrant Park and Green El. 134.20

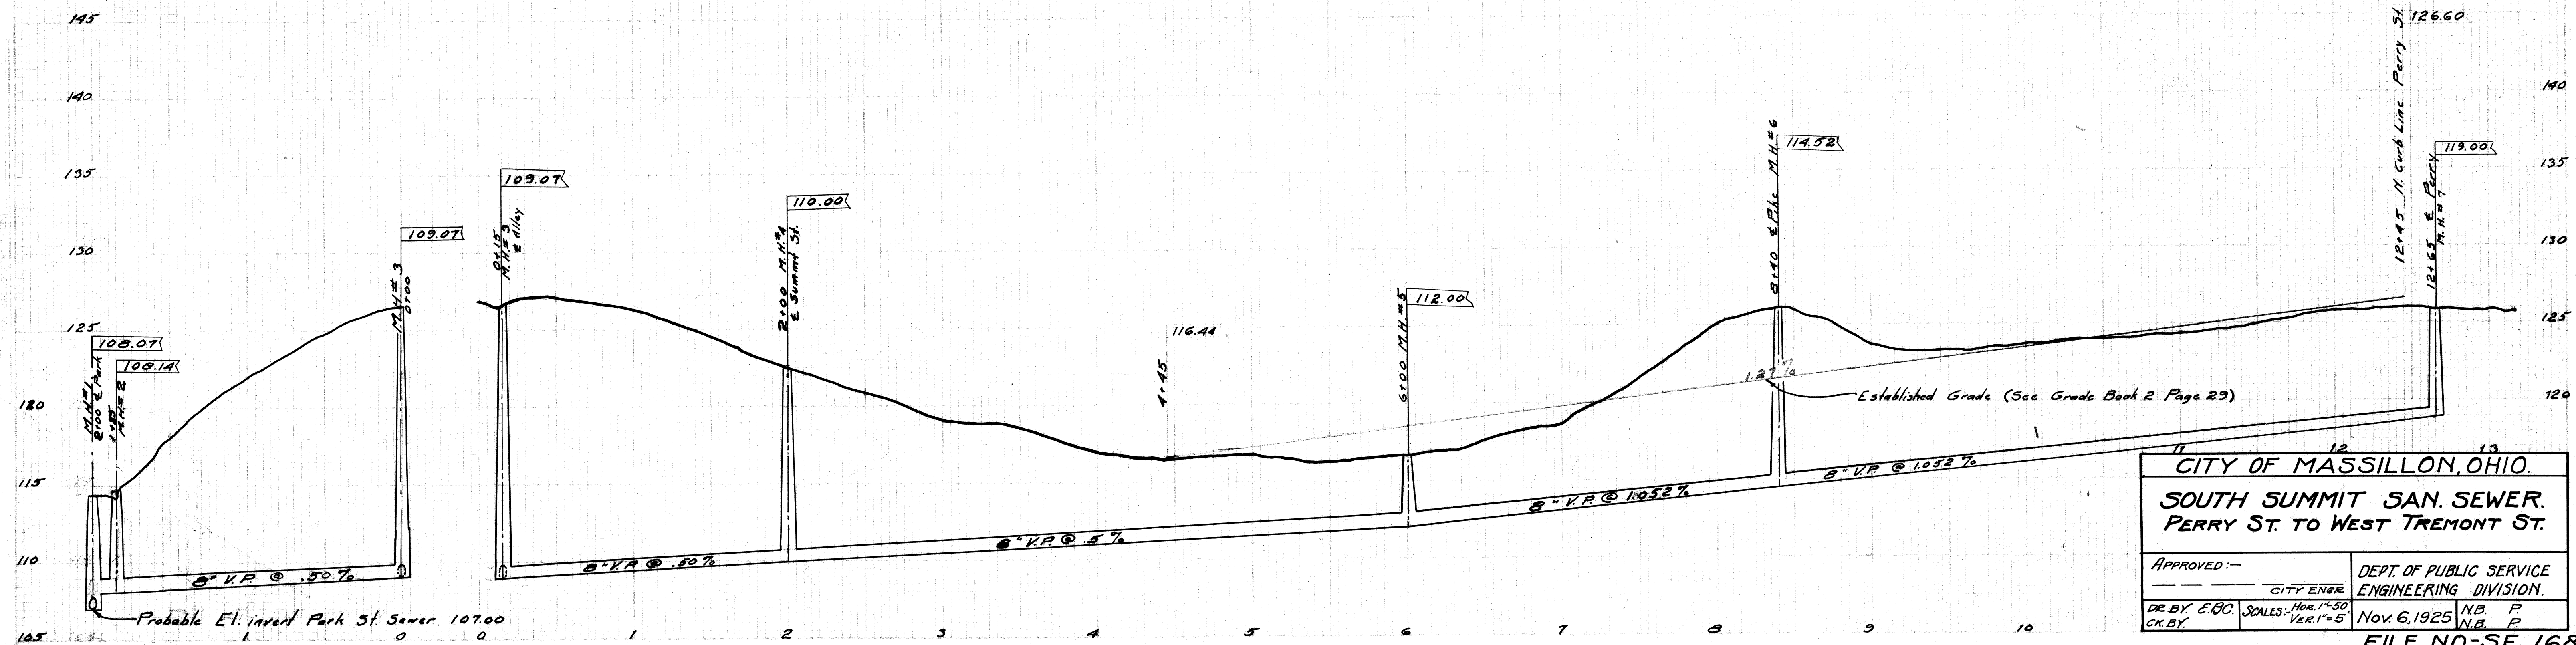

CITY OF MASSILLON, OHIO.	
SOUTH SUMMIT SAN. SEWER. PERRY ST. TO WEST TREMONT ST.	
APPROVED:—	DEPT. OF PUBLIC SERVICE ENGINEERING DIVISION.
DR. BY E. B. C.	NOV. 6, 1925
CK. BY	VER. 1"=5'

FILE NO. SE. 168
ACC. NO. 629.