

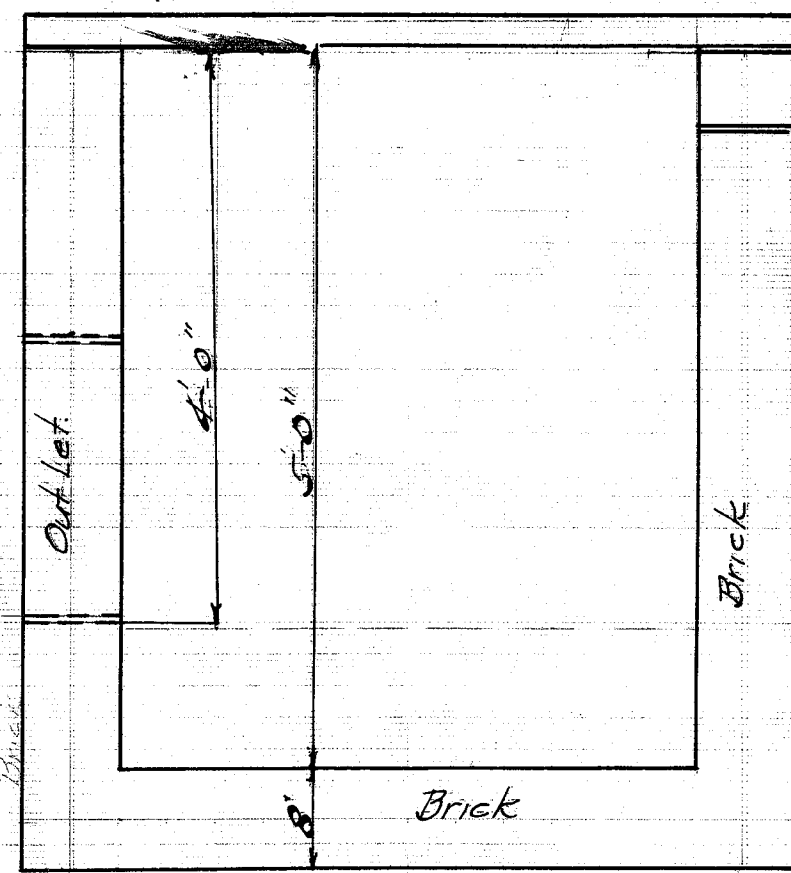


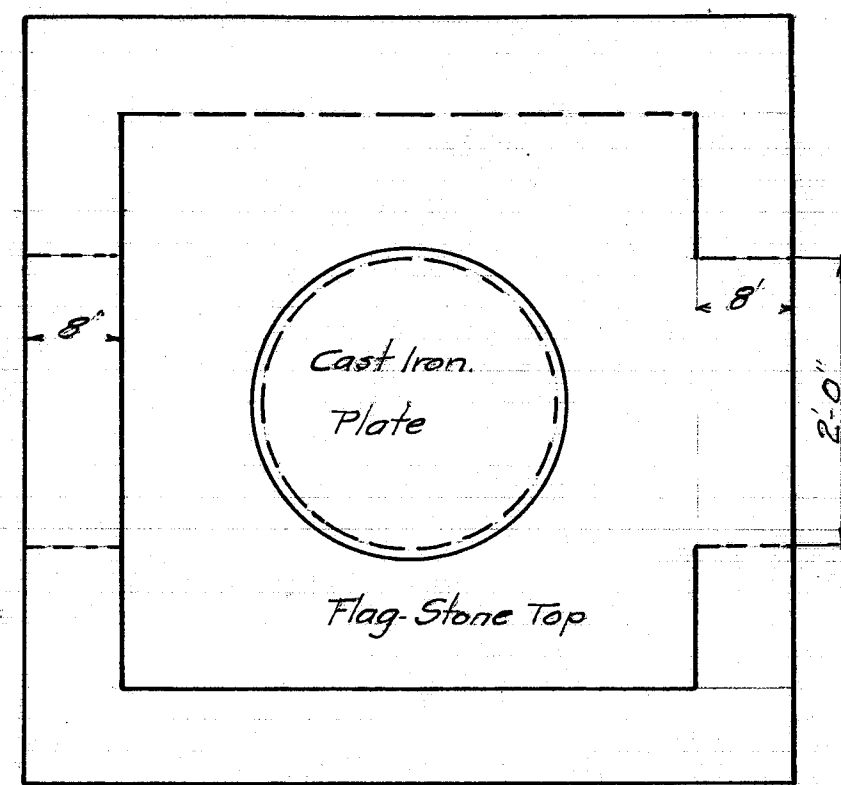

Standard Catch Basin.

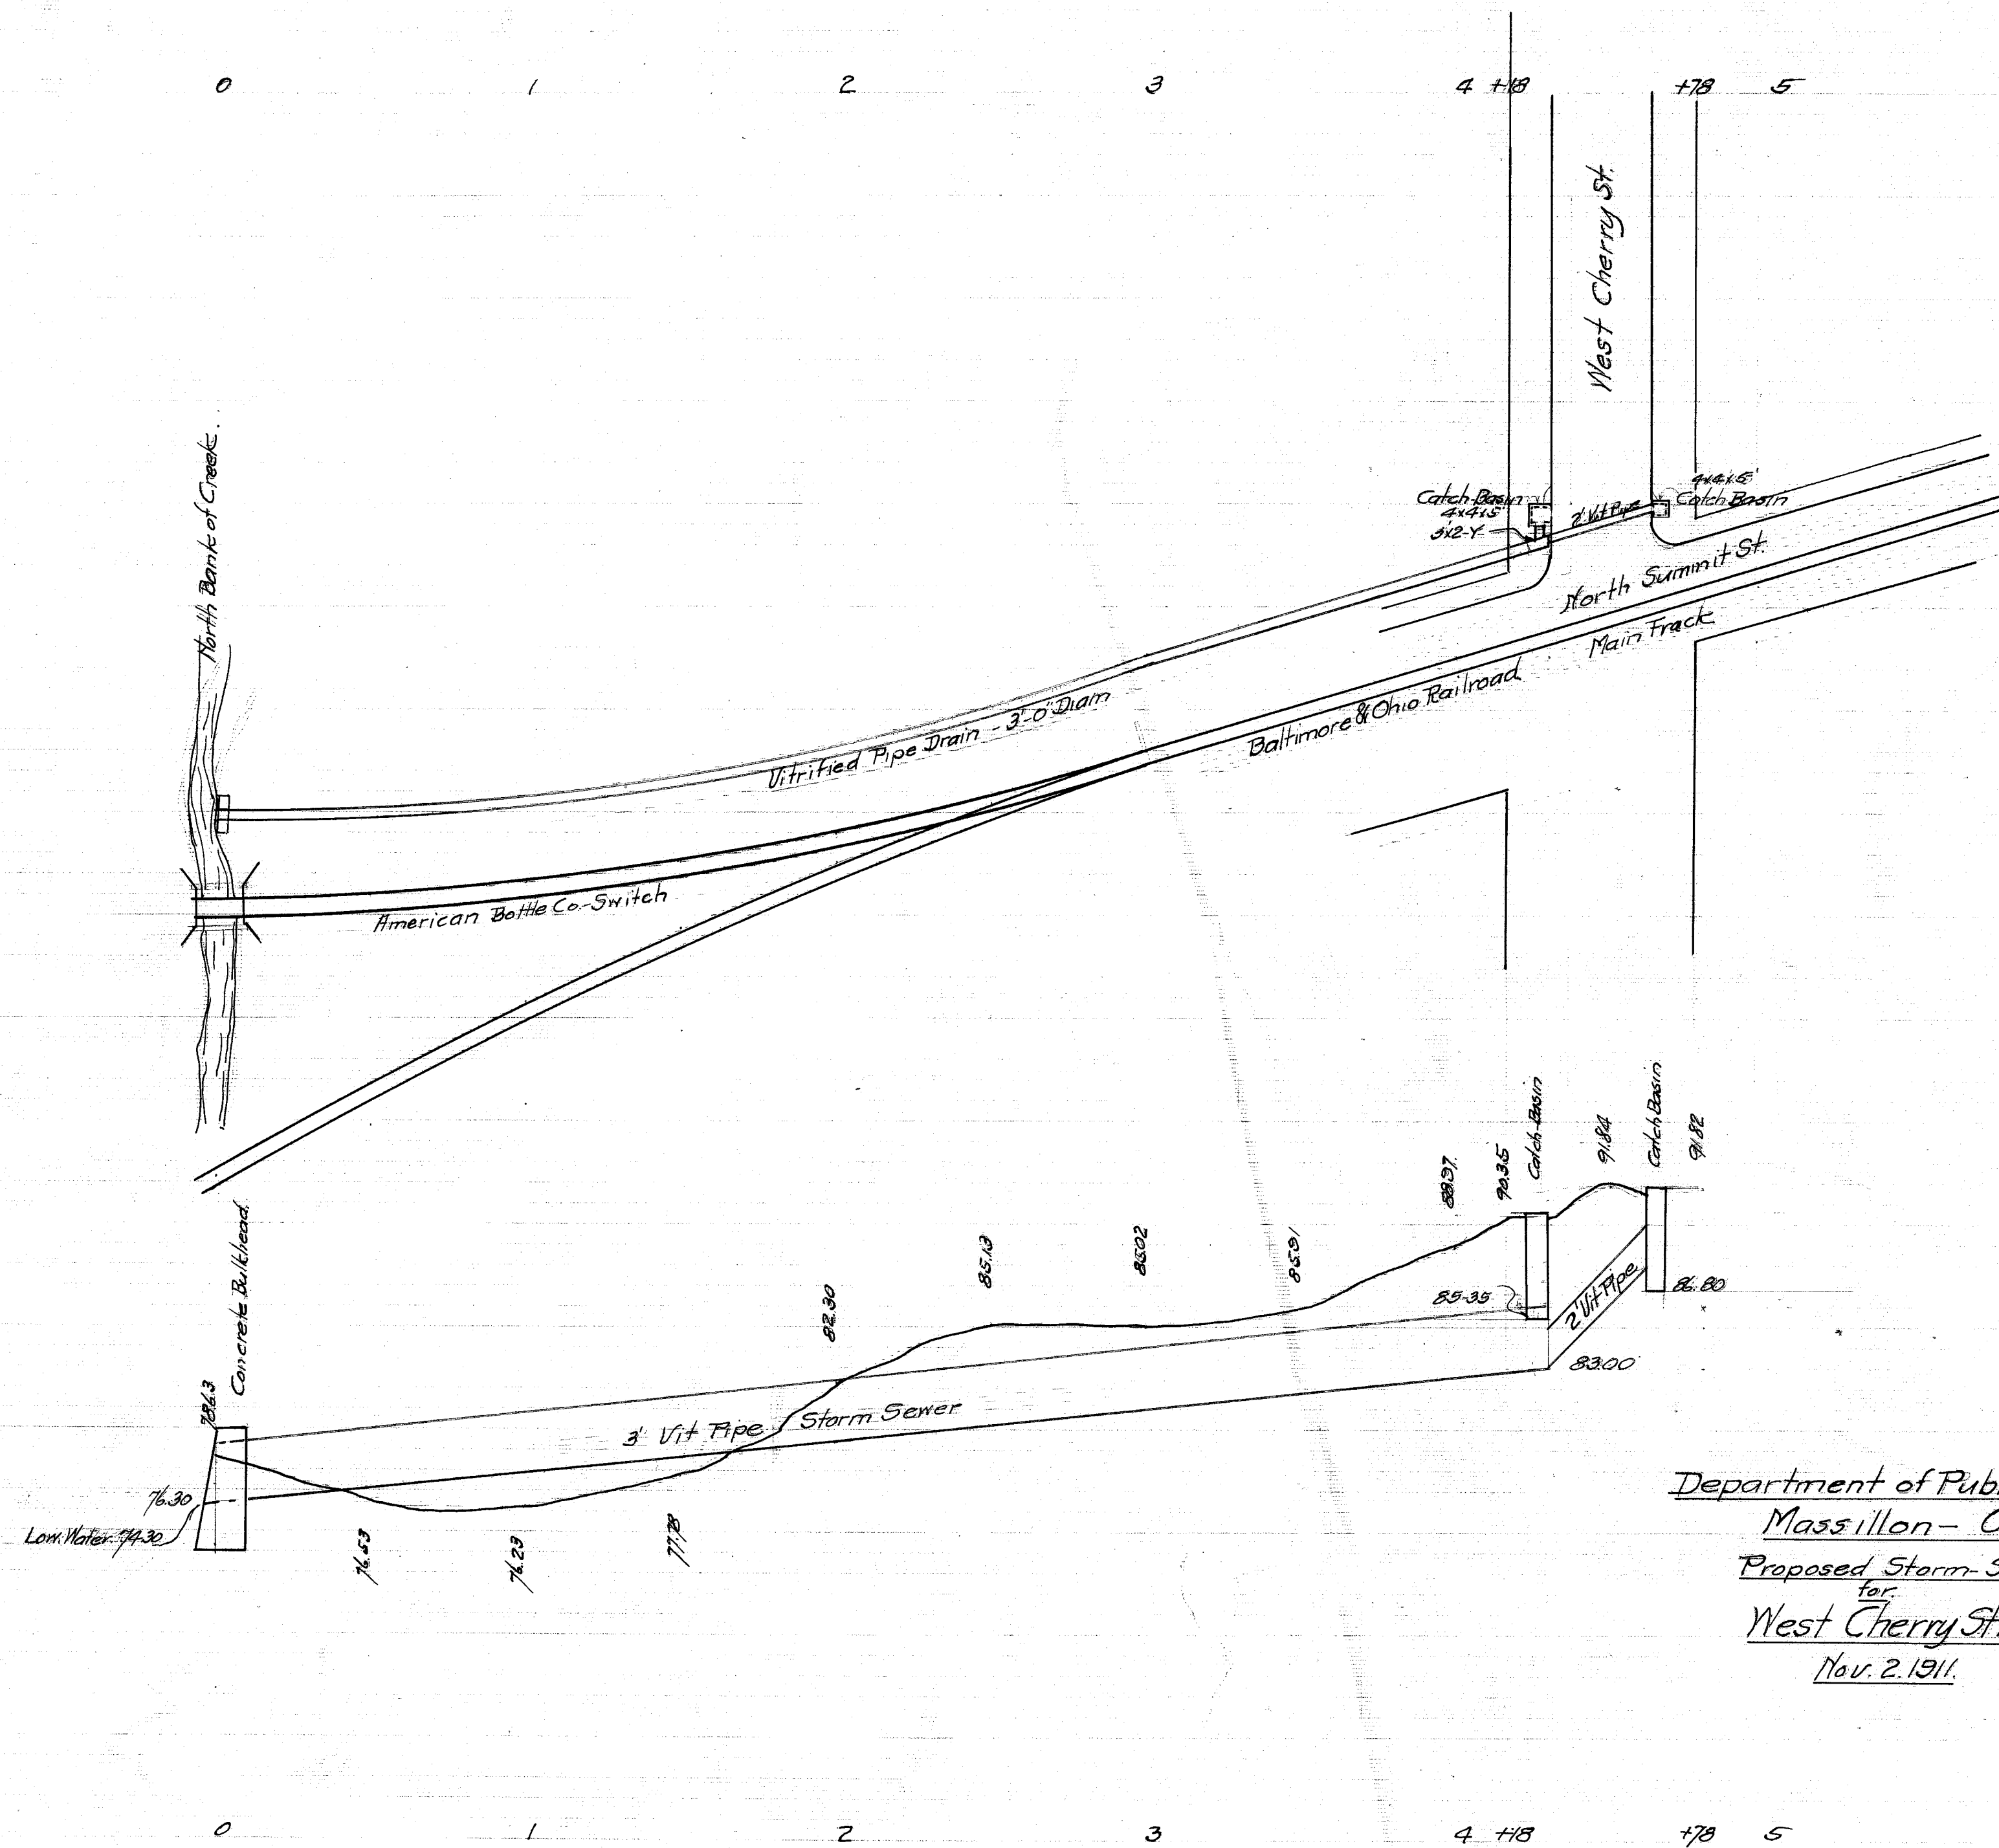

Department of Public Service
 Massillon - Ohio
 Proposed Storm Sewer
 for
 West Cherry Street
 Nov. 2, 1911.