


DATE	BY	PROFILE
		SURVEYED
		PLOTTED
		NOTE BOOK
		GRADES CHECKED
		S. HAS NOTED

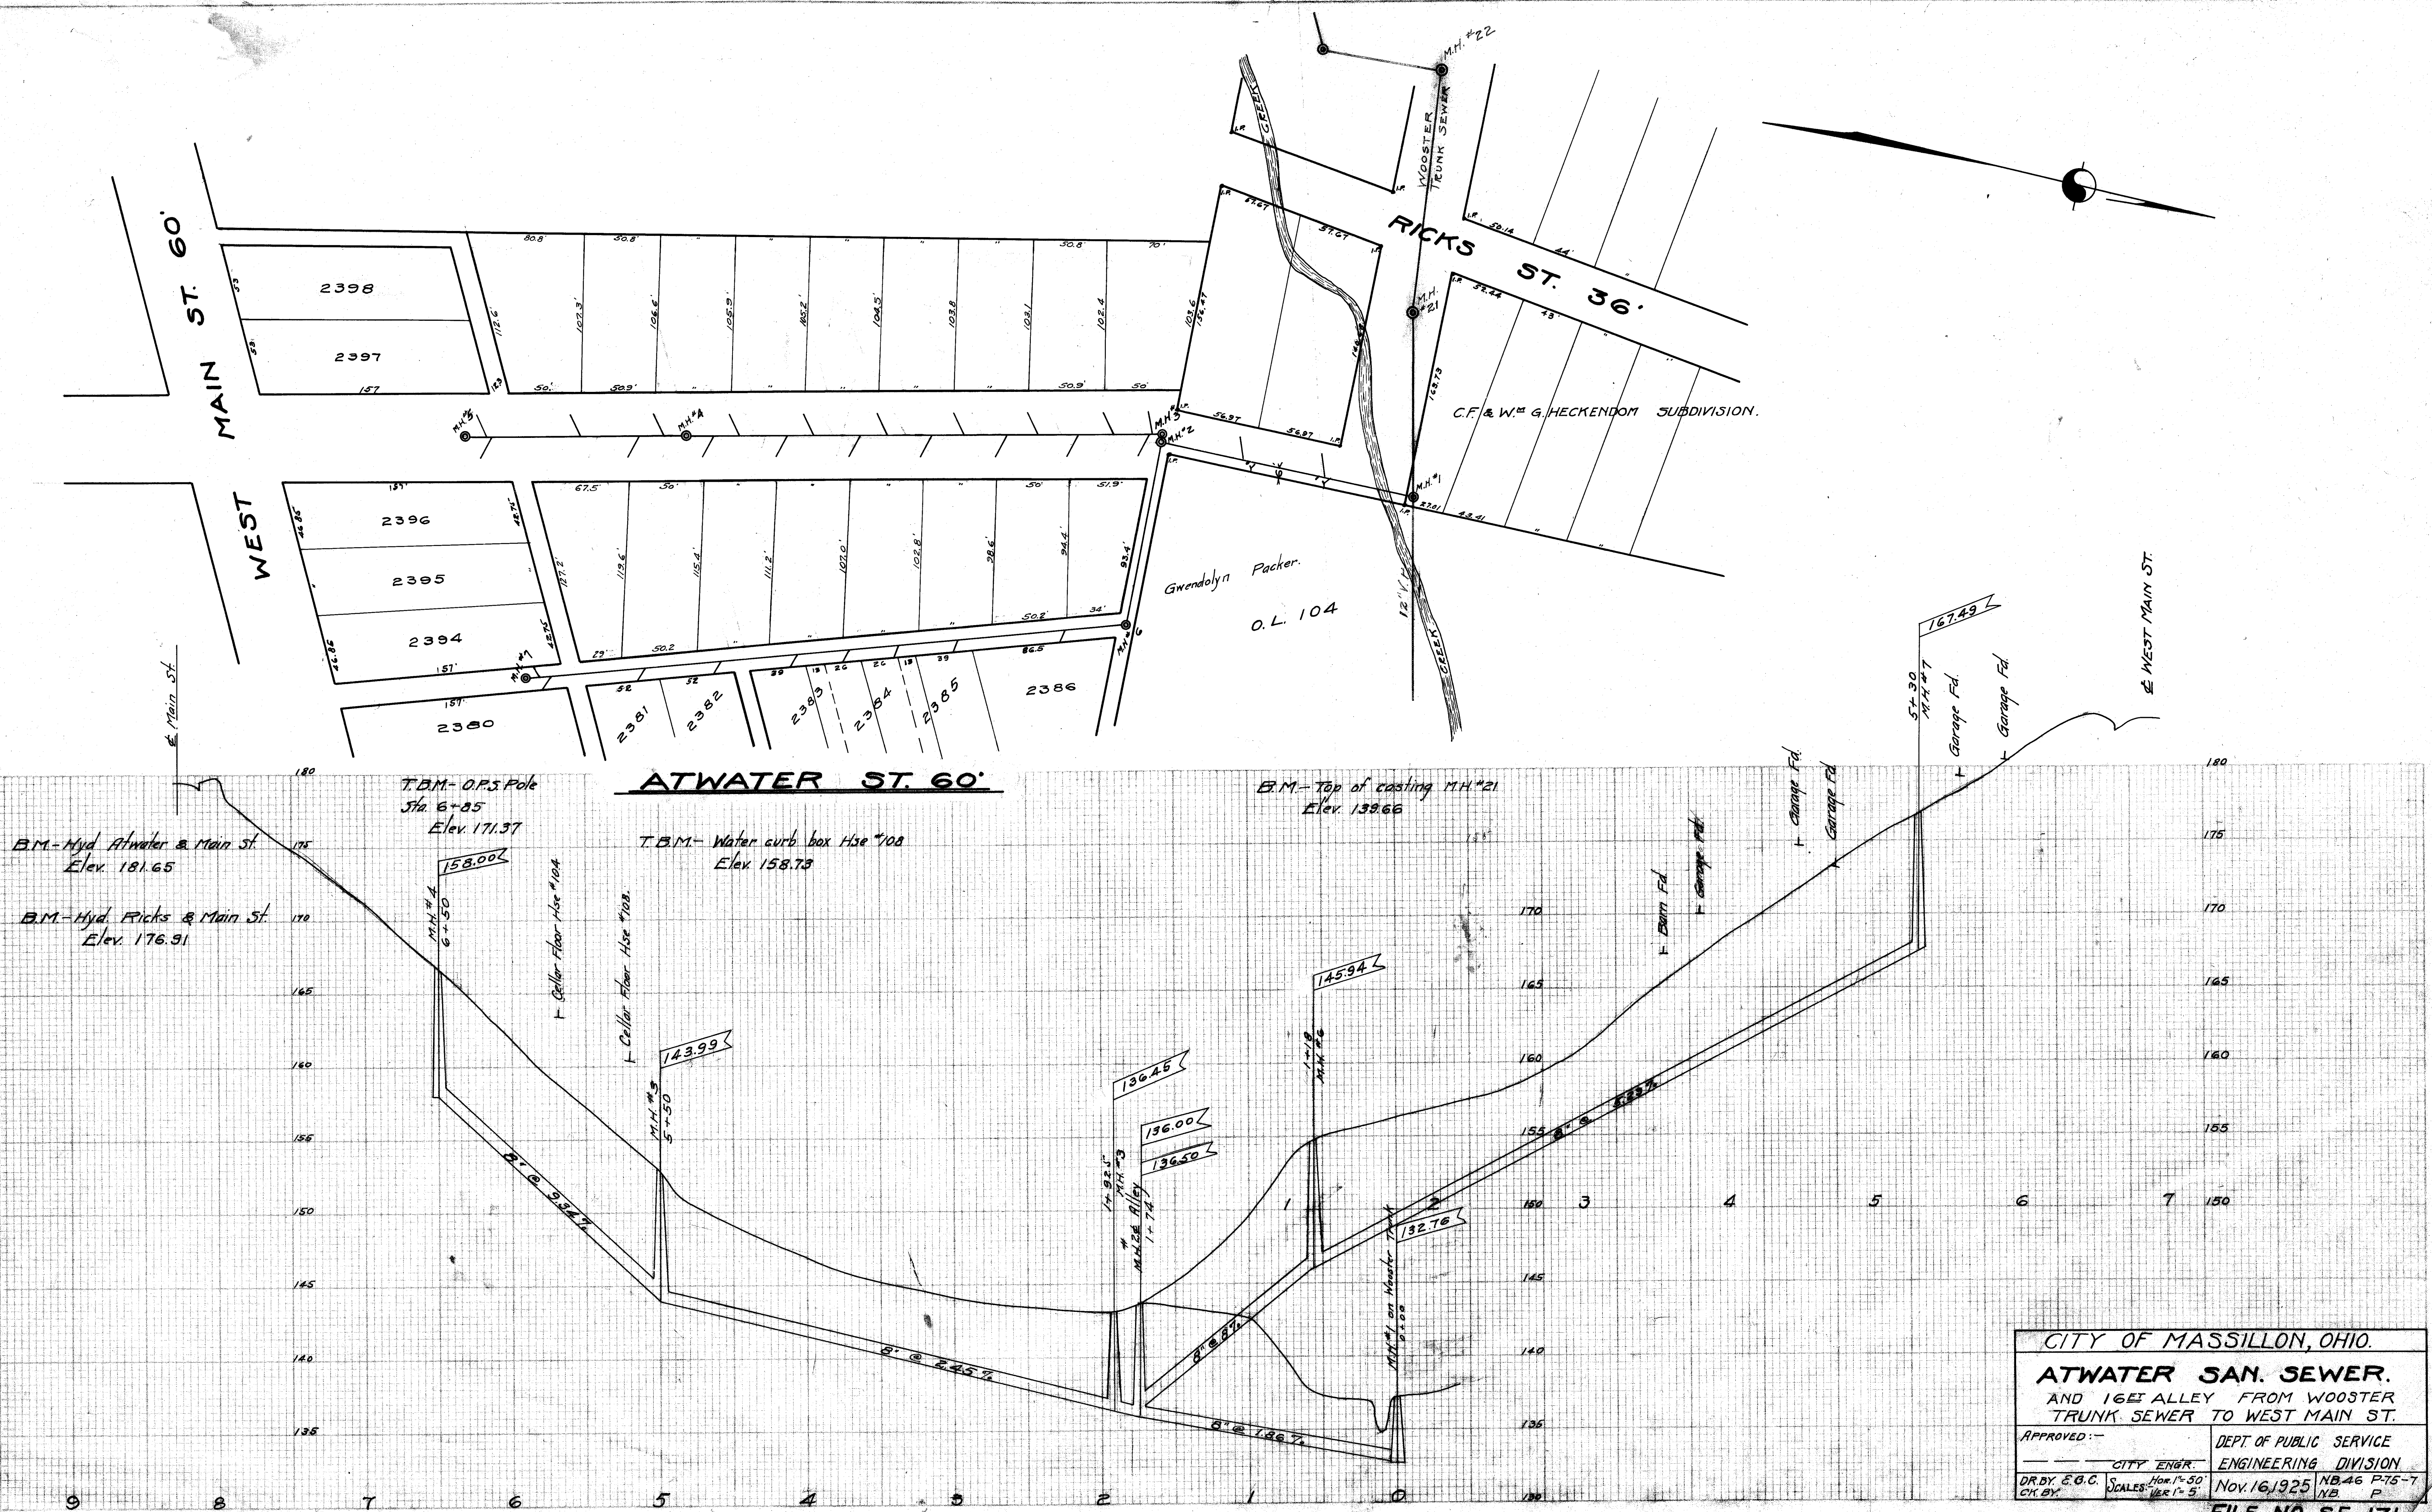

CITY OF MASSILLON, OHIO.

ATWATER SAN. SEWER.

AND 16TH ALLEY FROM WOOSTER

TRUNK SEWER TO WEST MAIN ST.

APPROVED:—

CITY ENGR.	DEPT. OF PUBLIC SERVICE
ENGINEERING DIVISION	
DR. BY E. B. C.	NOV. 16, 1925
CK. BY	NB. 46 P-75-7
SCALES: Hor. 1" = 50'	
Ver. 1" = 5'	
FILE NO. SE-171	
ACC. NO. 633	