



PLAN	REVISION	DATE
NO.	1	
NOTE BOOK	NOTED	
ALTERNATE	NOTED	
FILE OF WAY CHECKED	NOTED	

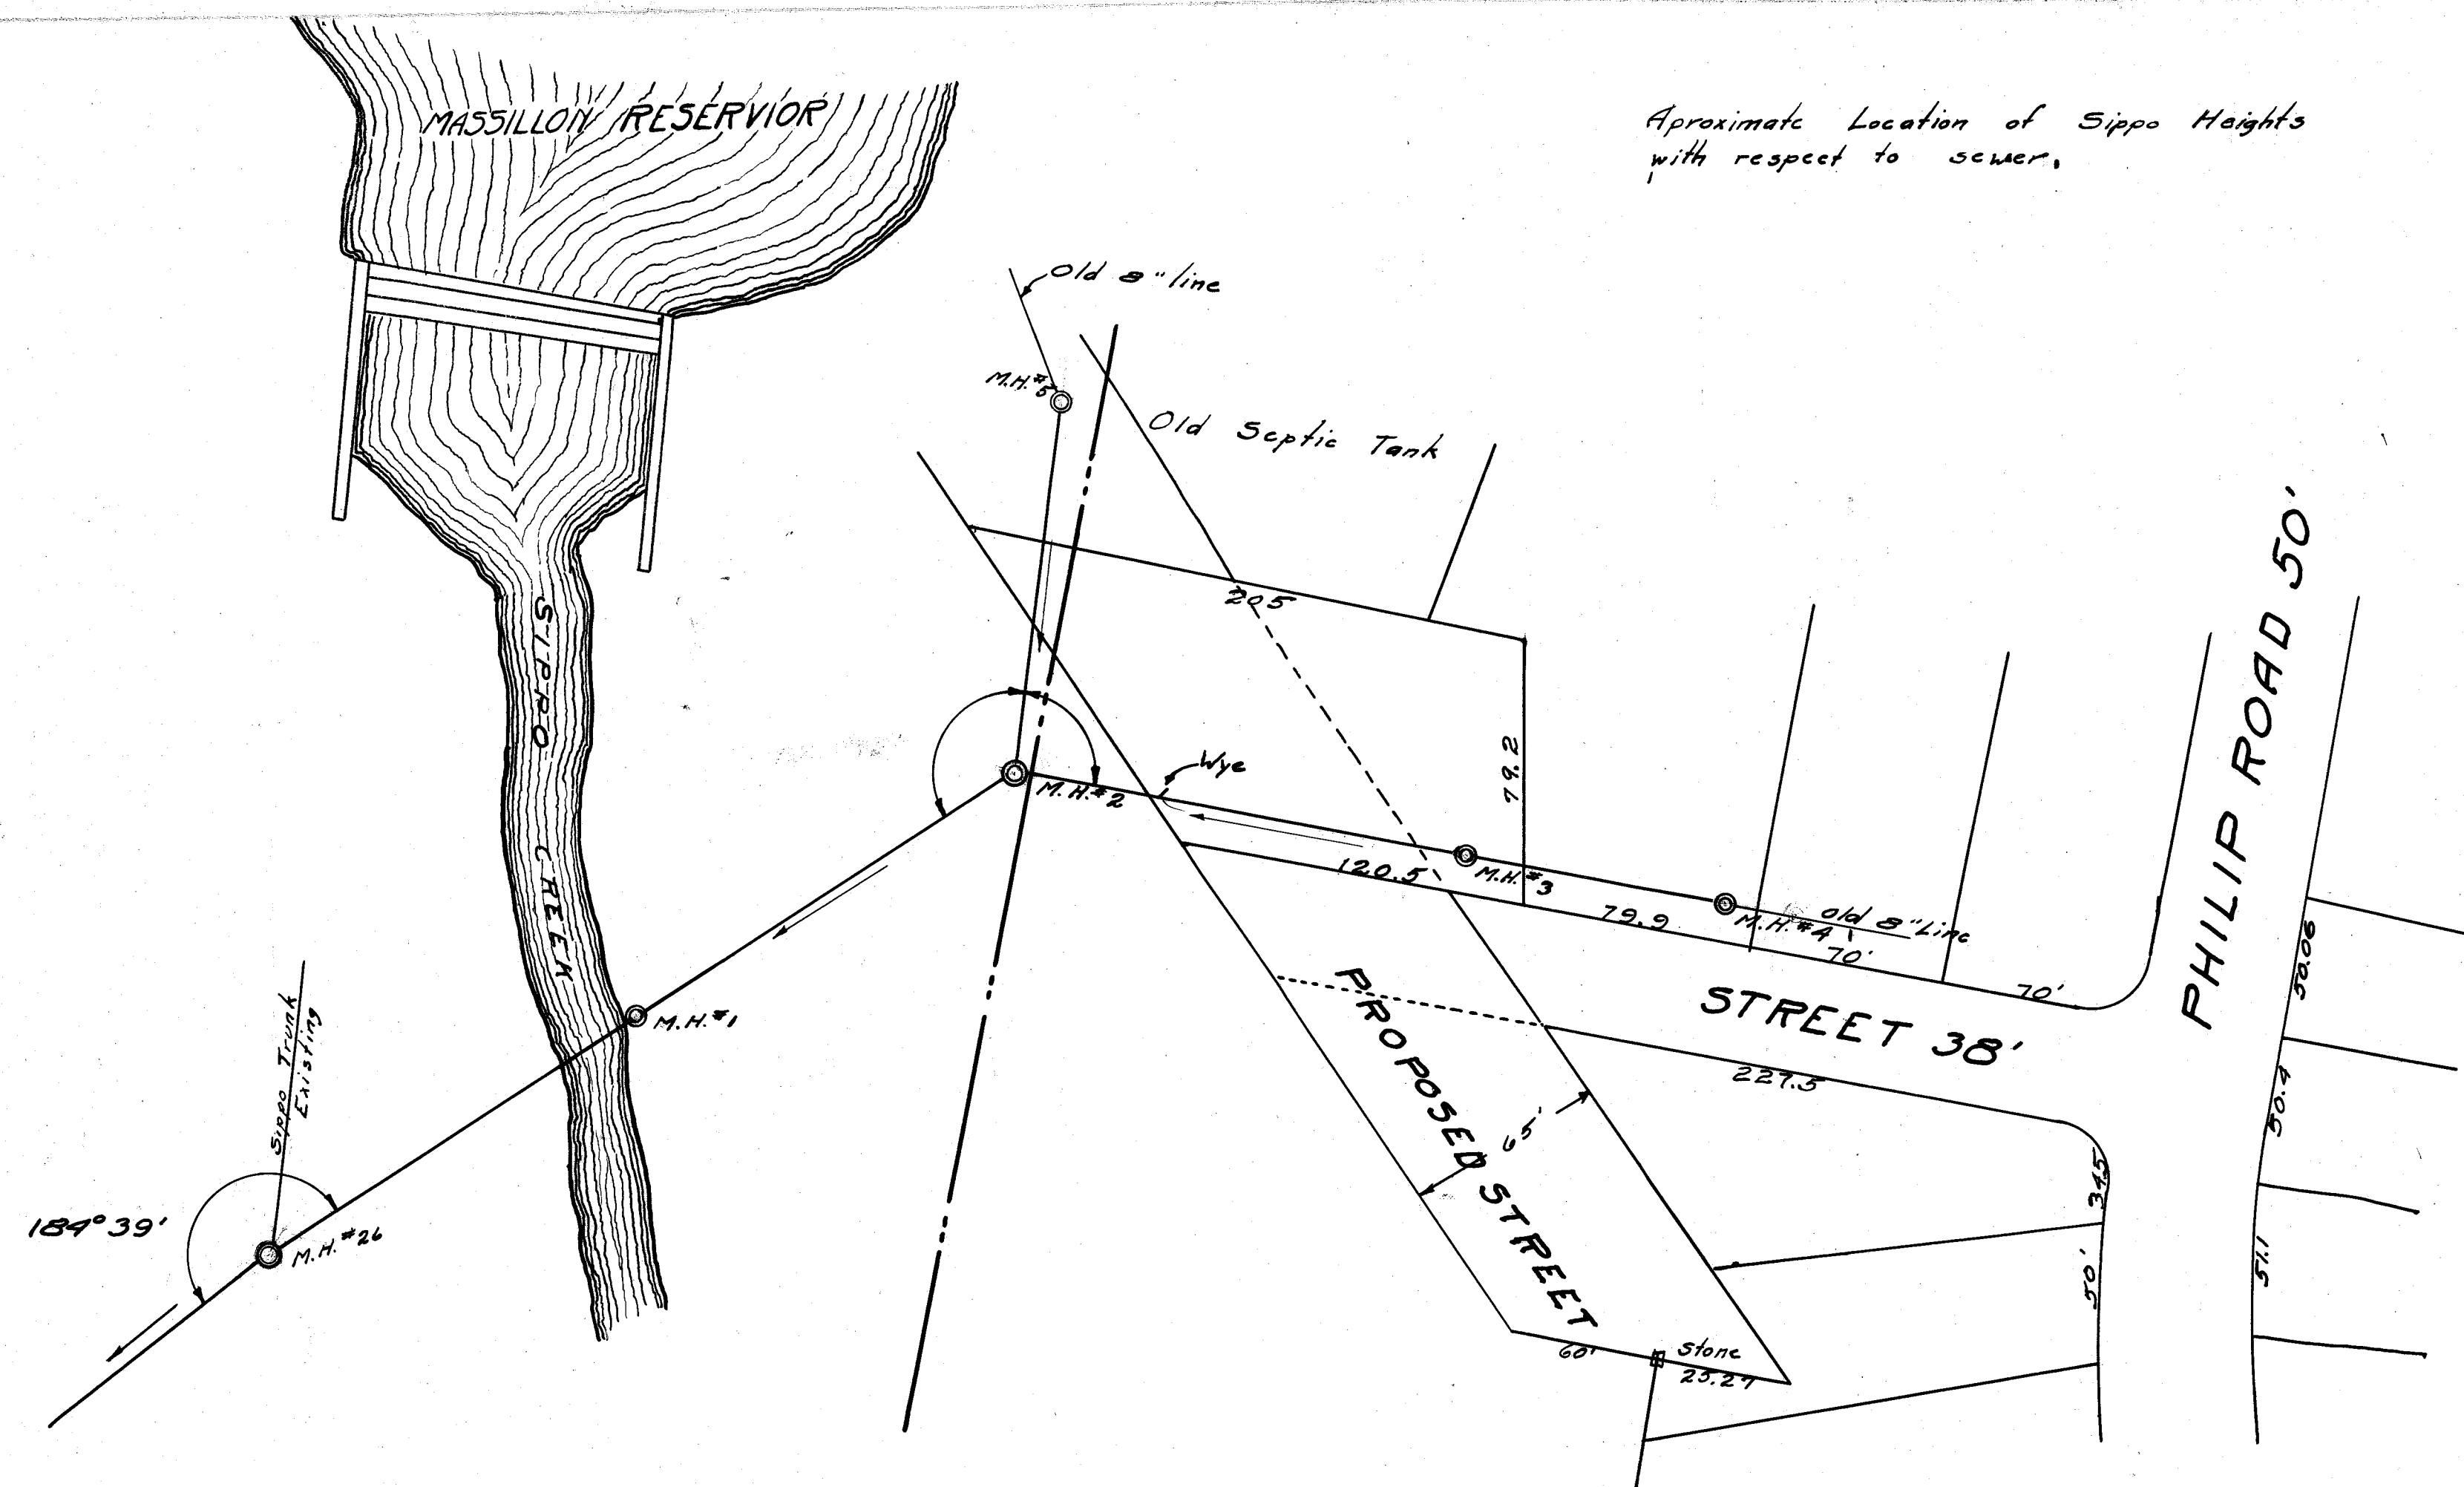

PROFILE	REVISION	DATE
NO.	1	
NOTE BOOK	NOTED	
ALTERNATE	NOTED	
FILE OF WAY CHECKED	NOTED	

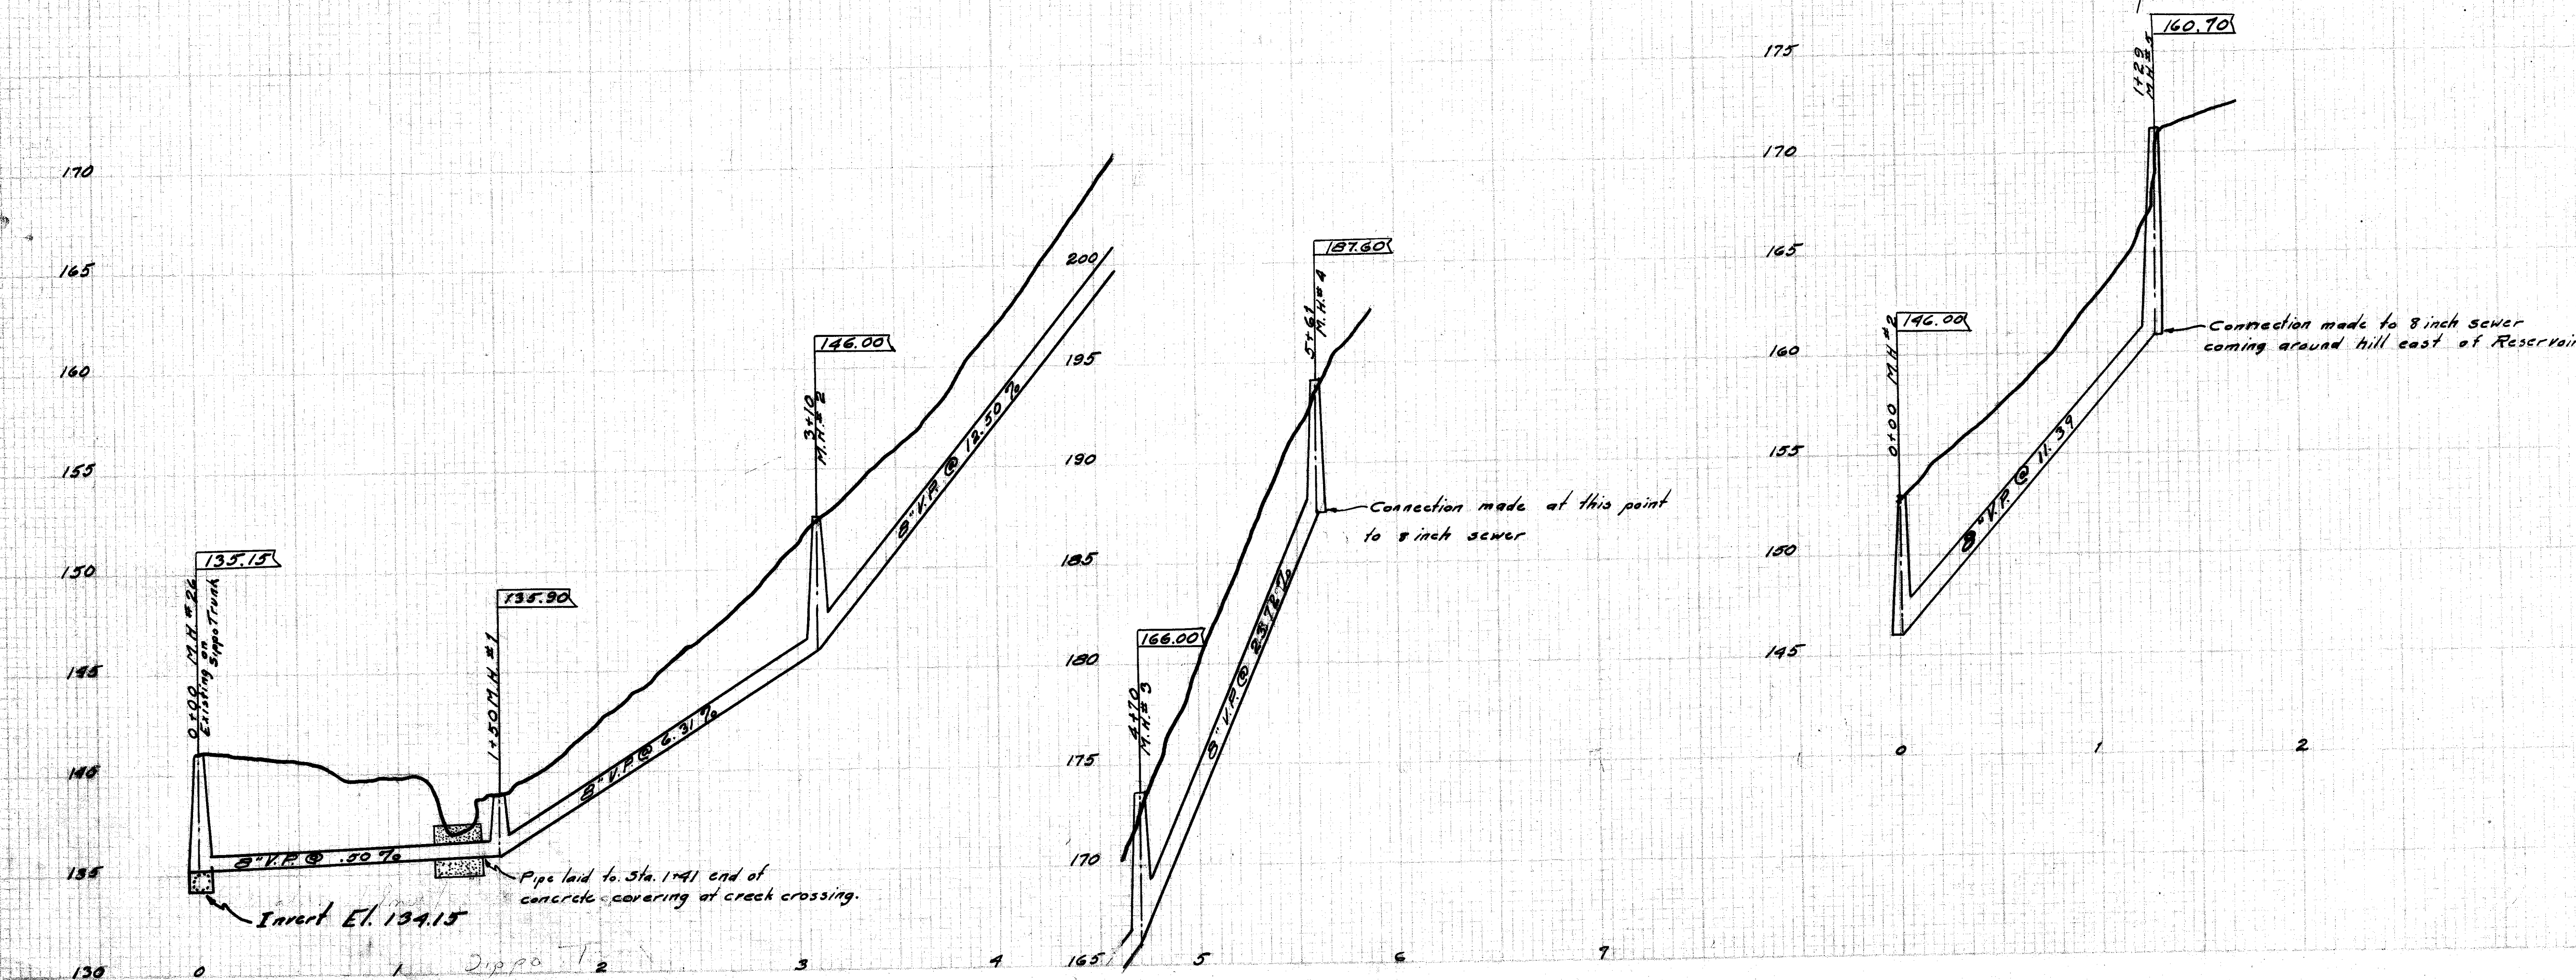

B.M. Granite Boulder in Fld. N.B. 35 P. 34 El. 141.35
 S.E. Cor. Top
 S.E. Cor. top step in front of House N.B. 47 P. 73
 El. 160.82
 Top Sandstone Boulder North of sta 5+00
 N.B. 47 P. 73 El. 152.71

CITY OF MASSILLON, OHIO			
SIPPO HEIGHTS SEWER			
8" LINE FROM M.H. #26 ON SIPPO TRUNK CONNECTING PRESENT SYSTEM OF SEWER AS SHOWN			
Approved By	DEPT. OF PUBLIC SERVICE		
City Eng.	DIVISION OF ENGINEERING		
Dr. By	1/10/1925	Scales	1"=5' Fld. Book #7 150
Ch. by			Page 73-74
		File No. S.E. 172	
		Acc. No. 634	