


PLAN	DATE
SURVEYED	BY
ALIGNED	BY
NOTE BOOK	NO.
ST. OF WAY CHECKED	


PROFILE	DATE
SURVEYED	BY
GRADES CHECKED	BY
NOTE BOOK	NO.
ST. OF WAY CHECKED	

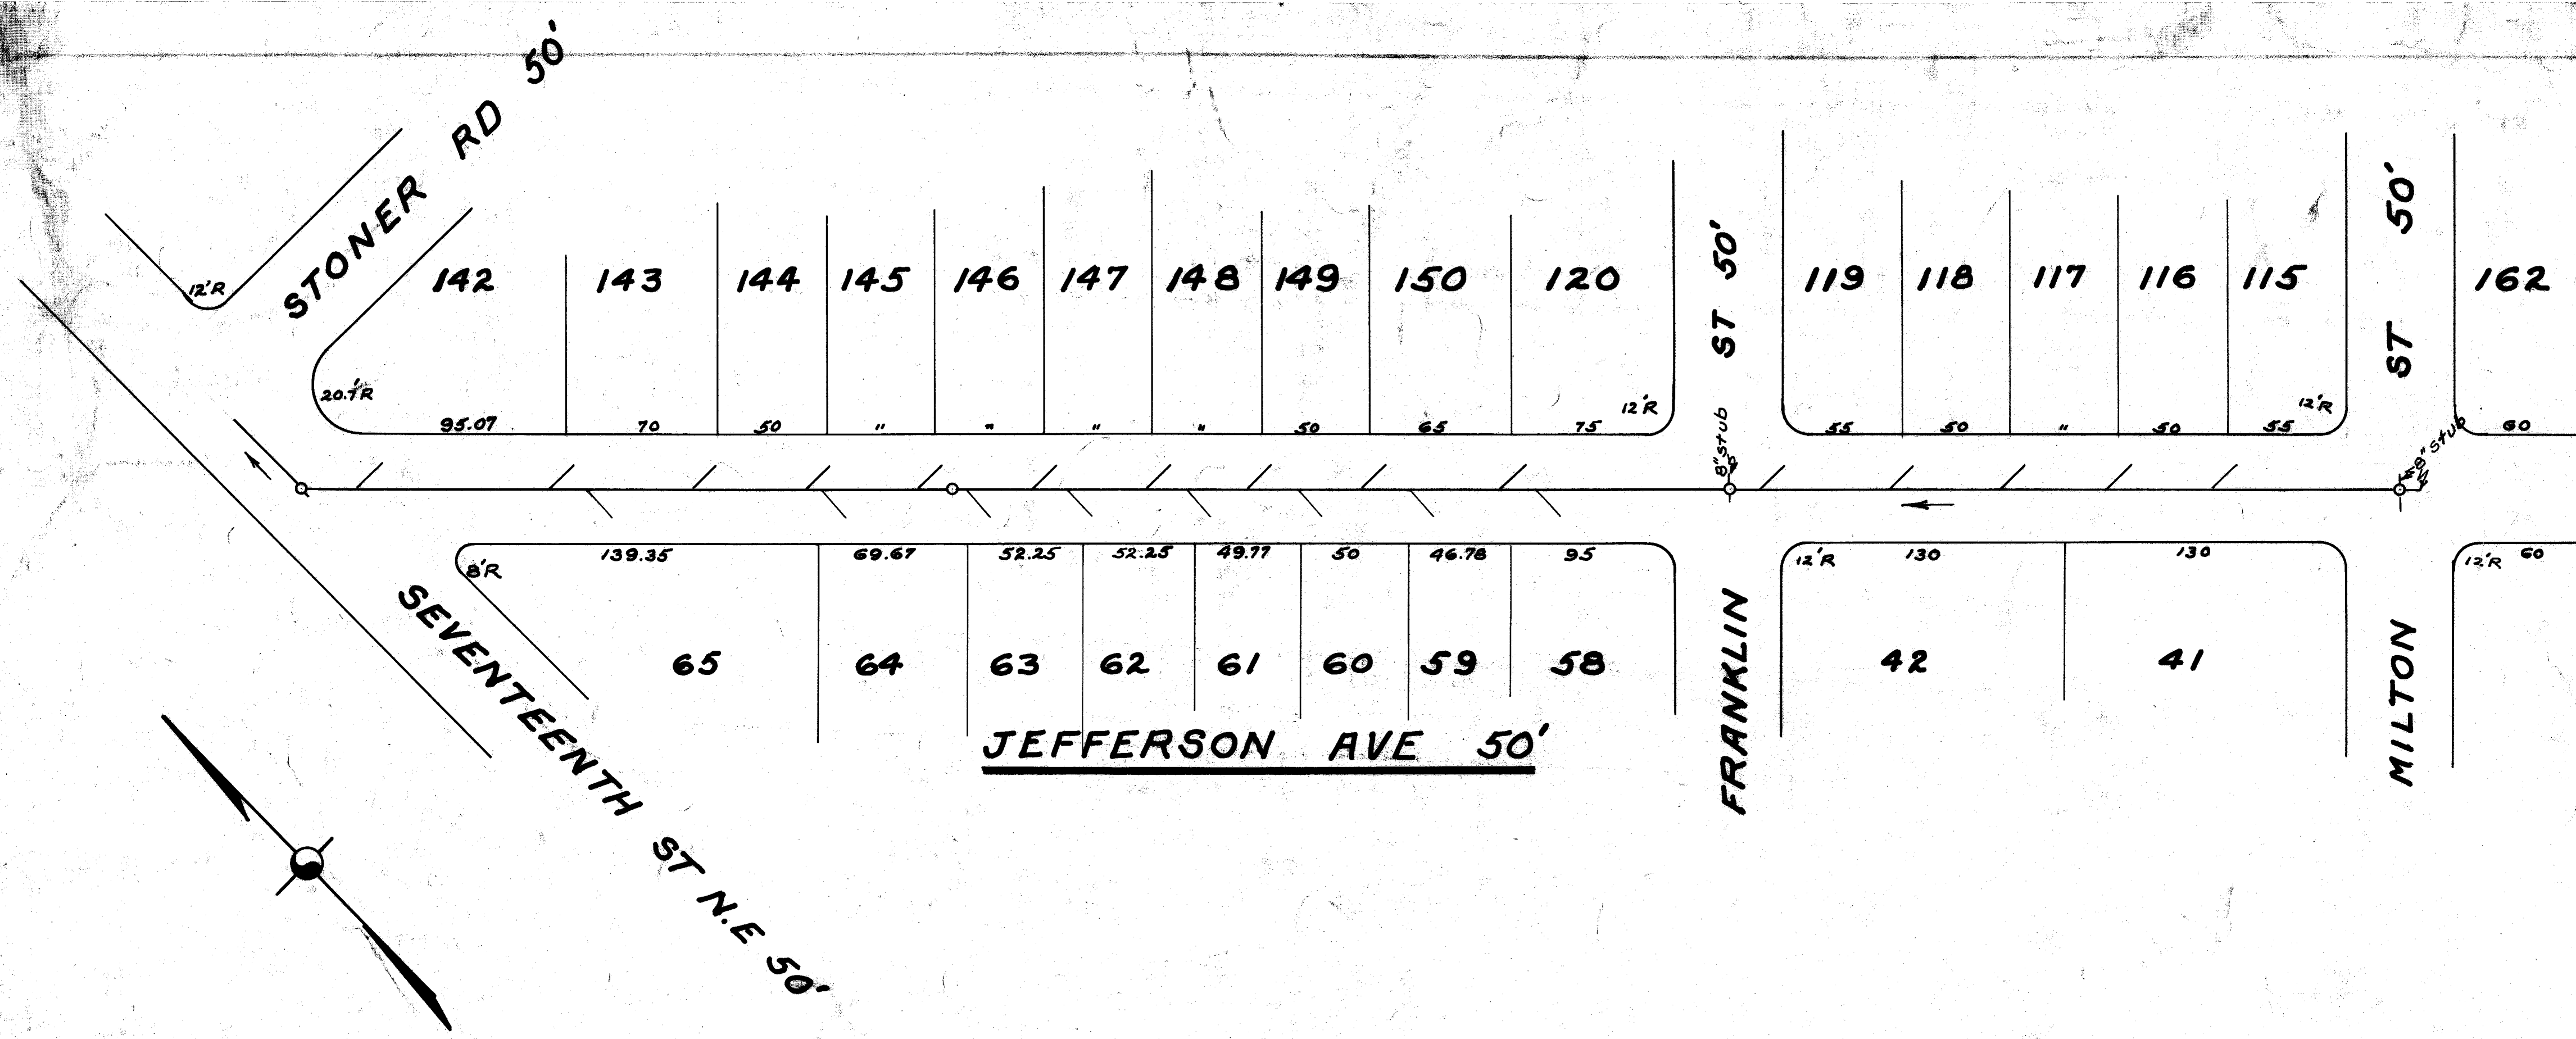

B.M. Corner Stone S.W.
corner Merwin Farm
Elev. 189.05

All Laterals 6" & Run to curb Line 24' Roadway
B.M. Monument S.W. Cor Merwin Farm Elev 189.05

B.M. Nail in roof of Chestnut
Tree east of inter. Sta 6+50
Elev. 200.55

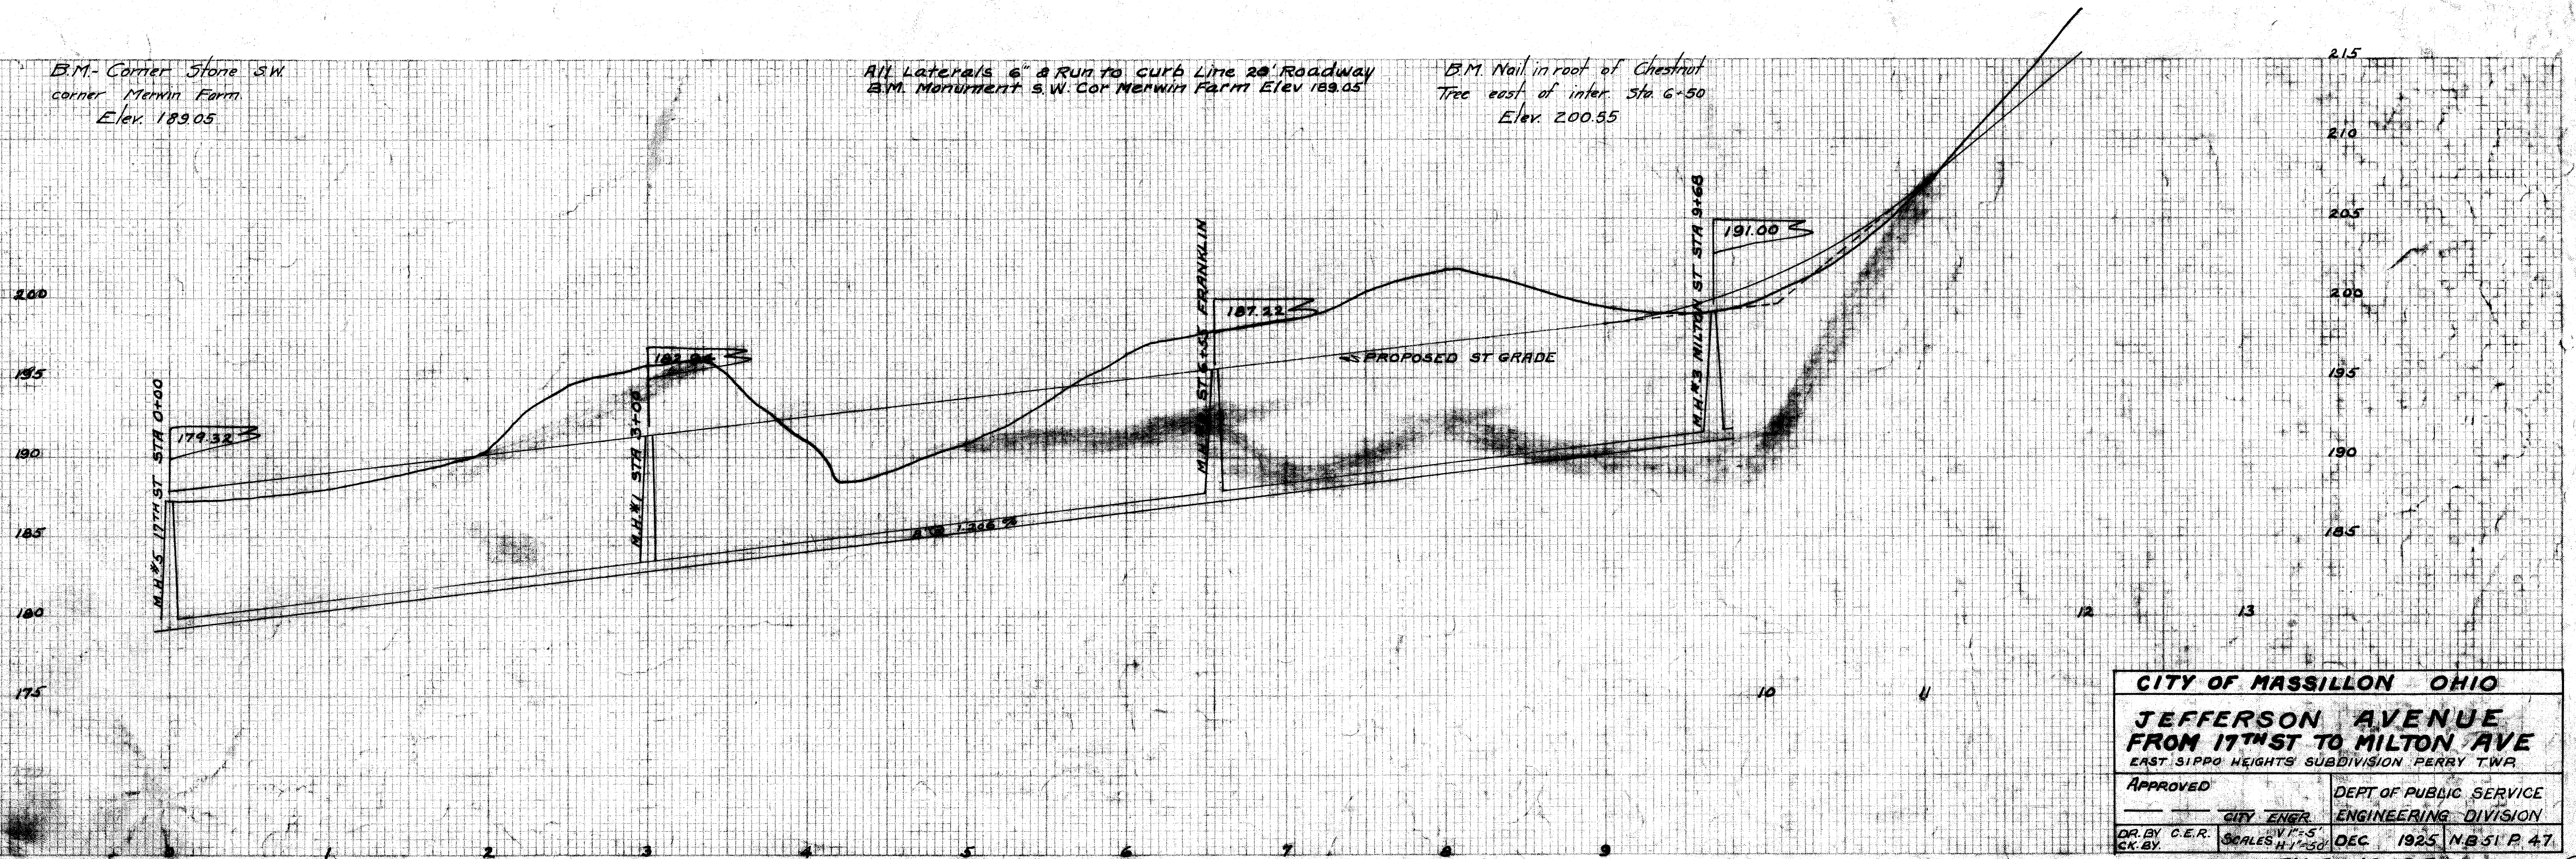

CITY OF MASSILLON OHIO	
JEFFERSON AVENUE FROM 17TH ST TO MILTON AVE	
EAST SIPPO HEIGHTS SUBDIVISION PERRY TWP.	
APPROVED	DEPT. OF PUBLIC SERVICE
CITY ENGR.	ENGINEERING DIVISION
DR. BY C.E.R.	DEC. 1925 N.B. 51 P. 47.
CK. BY	

FILE NO SE-175
ACC NO 641