



PLAN	SURVEYED	DATE
NOTED	BY	
NOTED	BY	
NOTED	BY	
NOTED	BY	

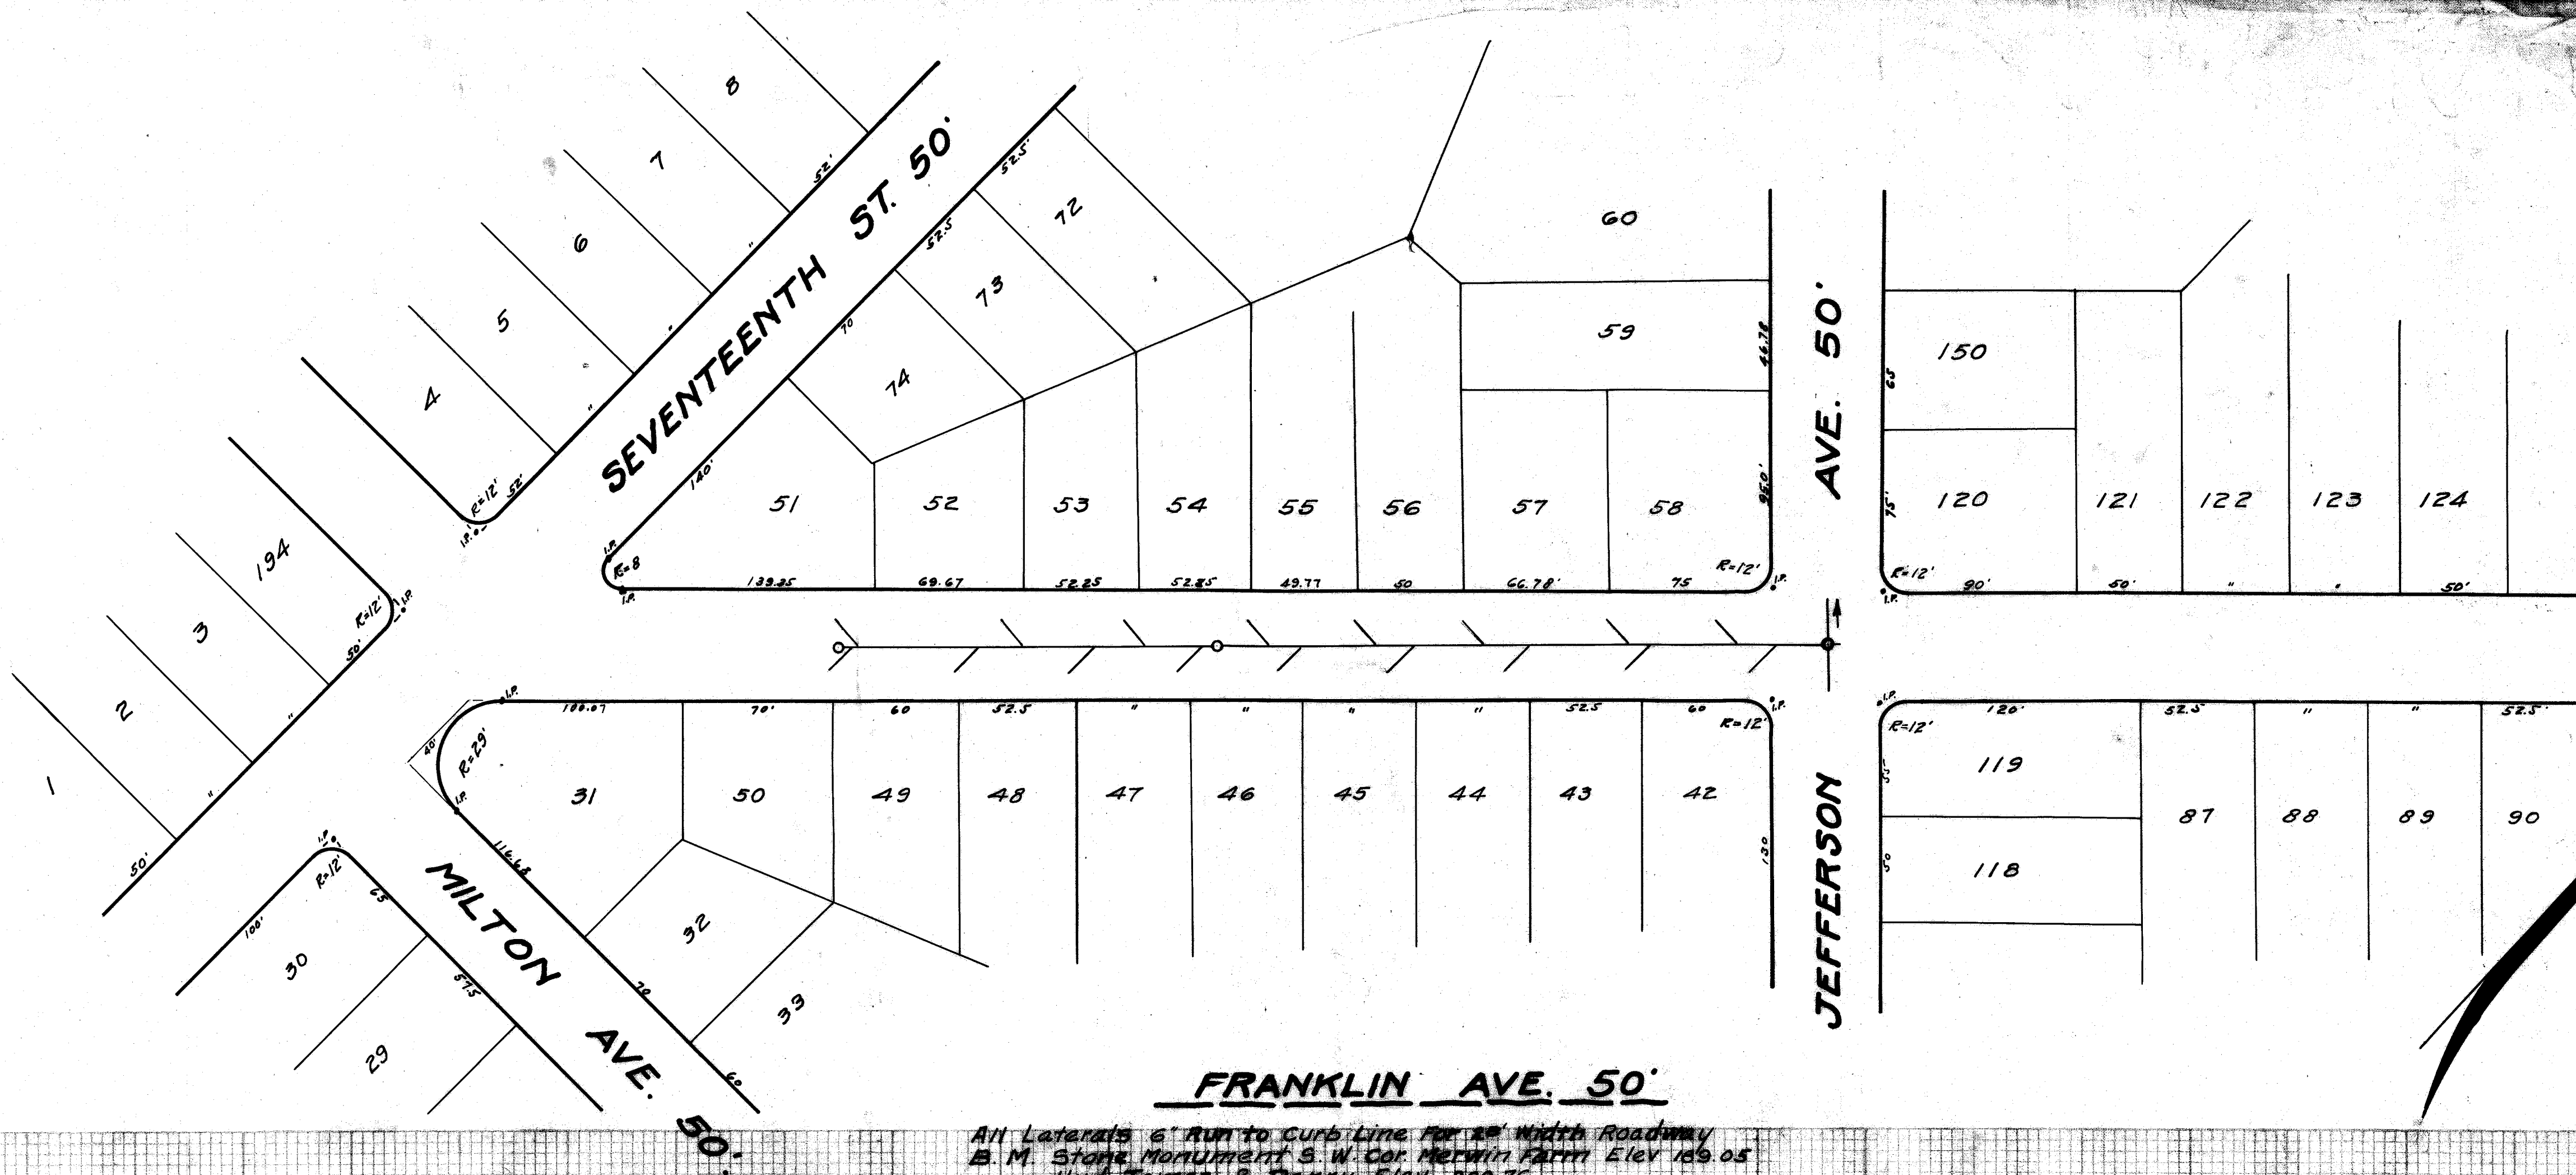

All Laterals 6" Run to Curb Line for 12" Width Roadway
 B. M. Stone Monument S. W. Cor. Merwin Farm Elev 189.05
 Hyd James & Perry Elev 200.76

PROFILE	SURVEYED	DATE
NOTED	BY	
NOTED	BY	
NOTED	BY	
NOTED	BY	

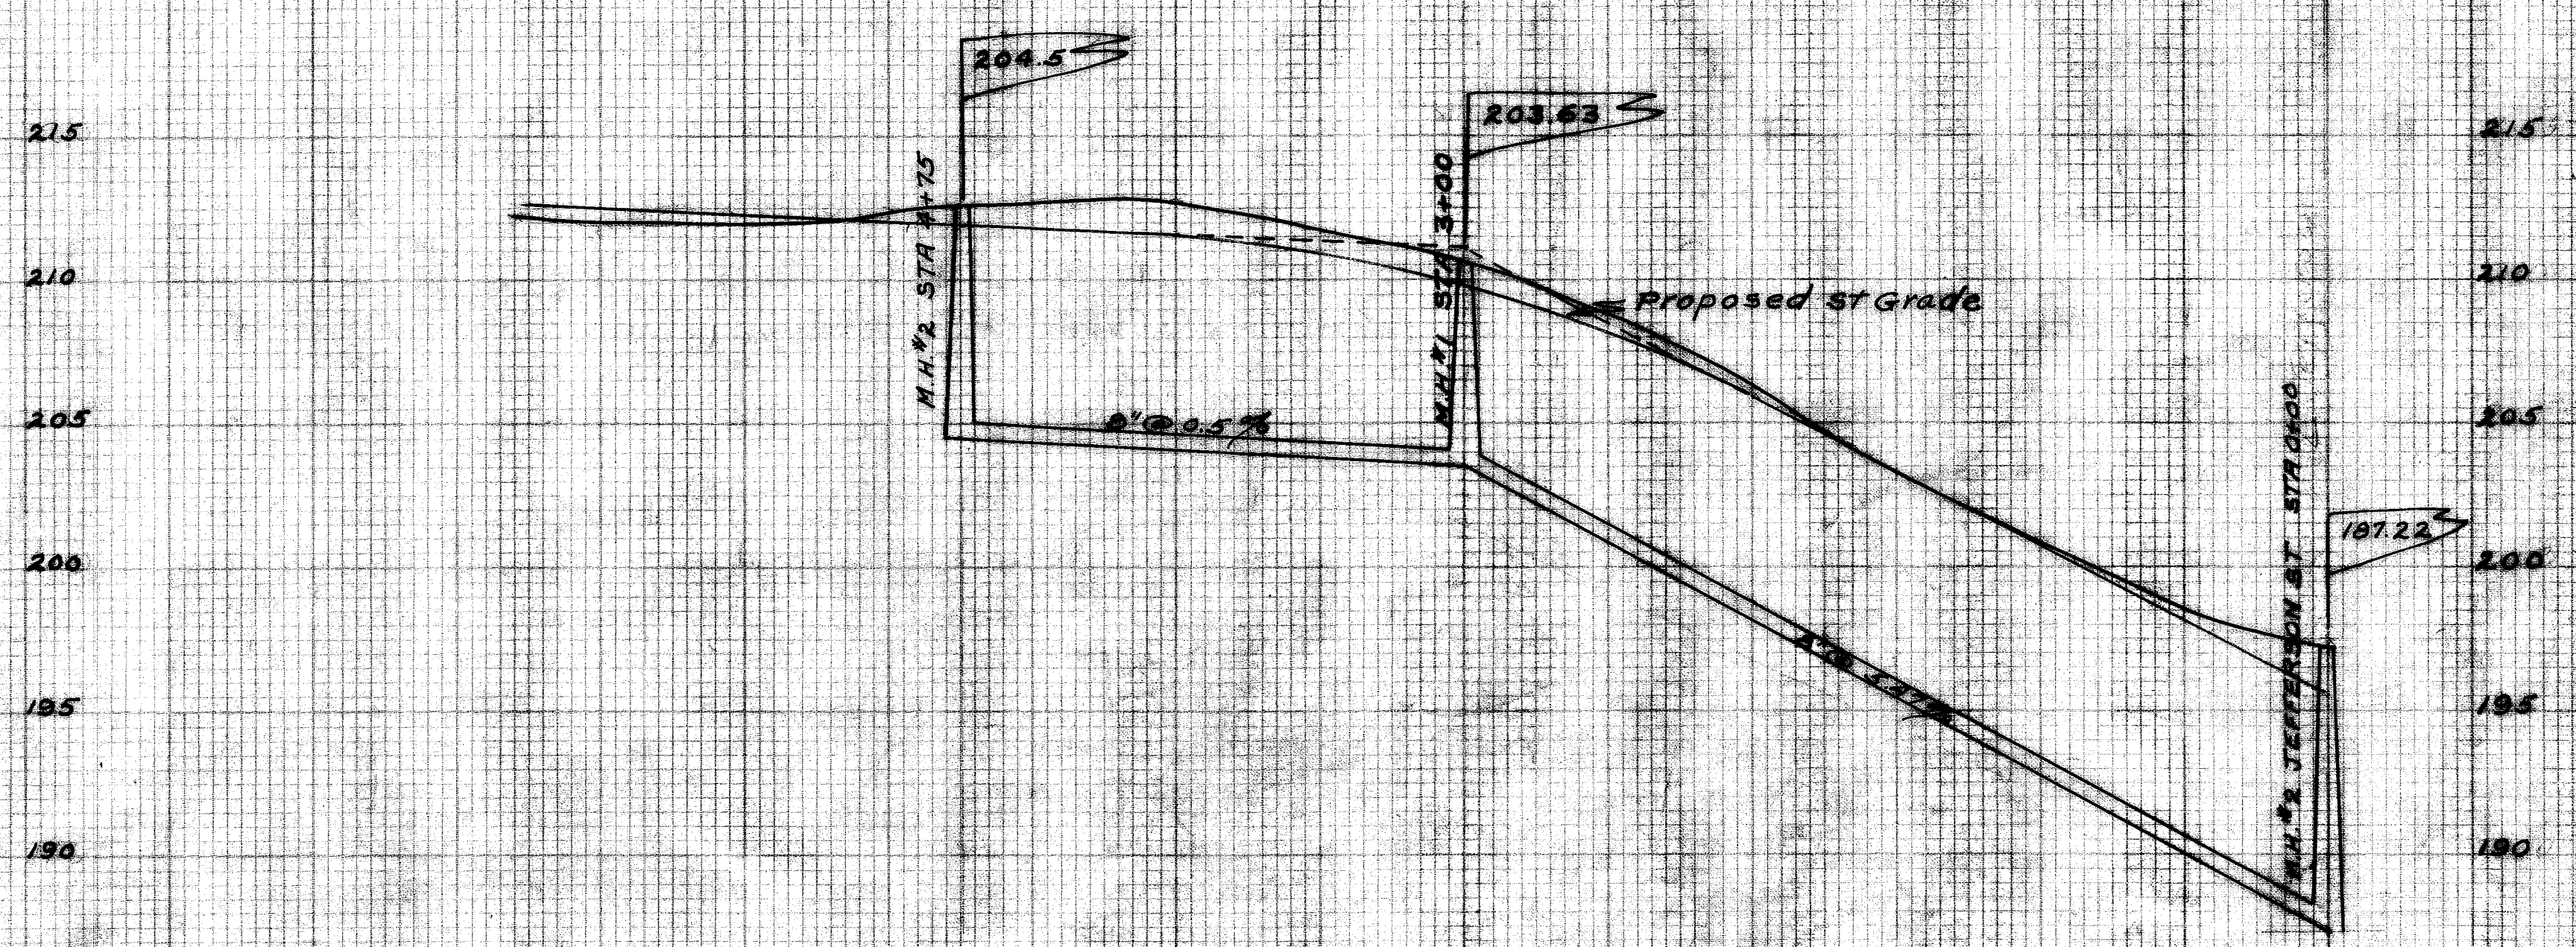

CITY OF MASSILLON, OHIO.			
FRANKLIN AVE. SANITARY SEWER EAST JIPPO HEIGHTS			
APPROVED	CITY ENGR.	DEPT. OF PUBLIC SERVICE ENGINEERING DIVISION	
DR. BY: E.B.C.	DEC. 4, 1925	SCALE: Hor. 1"=50' Ver. 1"=5'	N.B. S.P. 50 N.B. P.
FILE NO SE-176			ACC NO 642