



PLAN	DATE
DESIGNED	BY
CHECKED	BY
NOTED	BY
APPROVED	BY

PROFILE	DATE
DESIGNED	BY
CHECKED	BY
NOTED	BY
APPROVED	BY

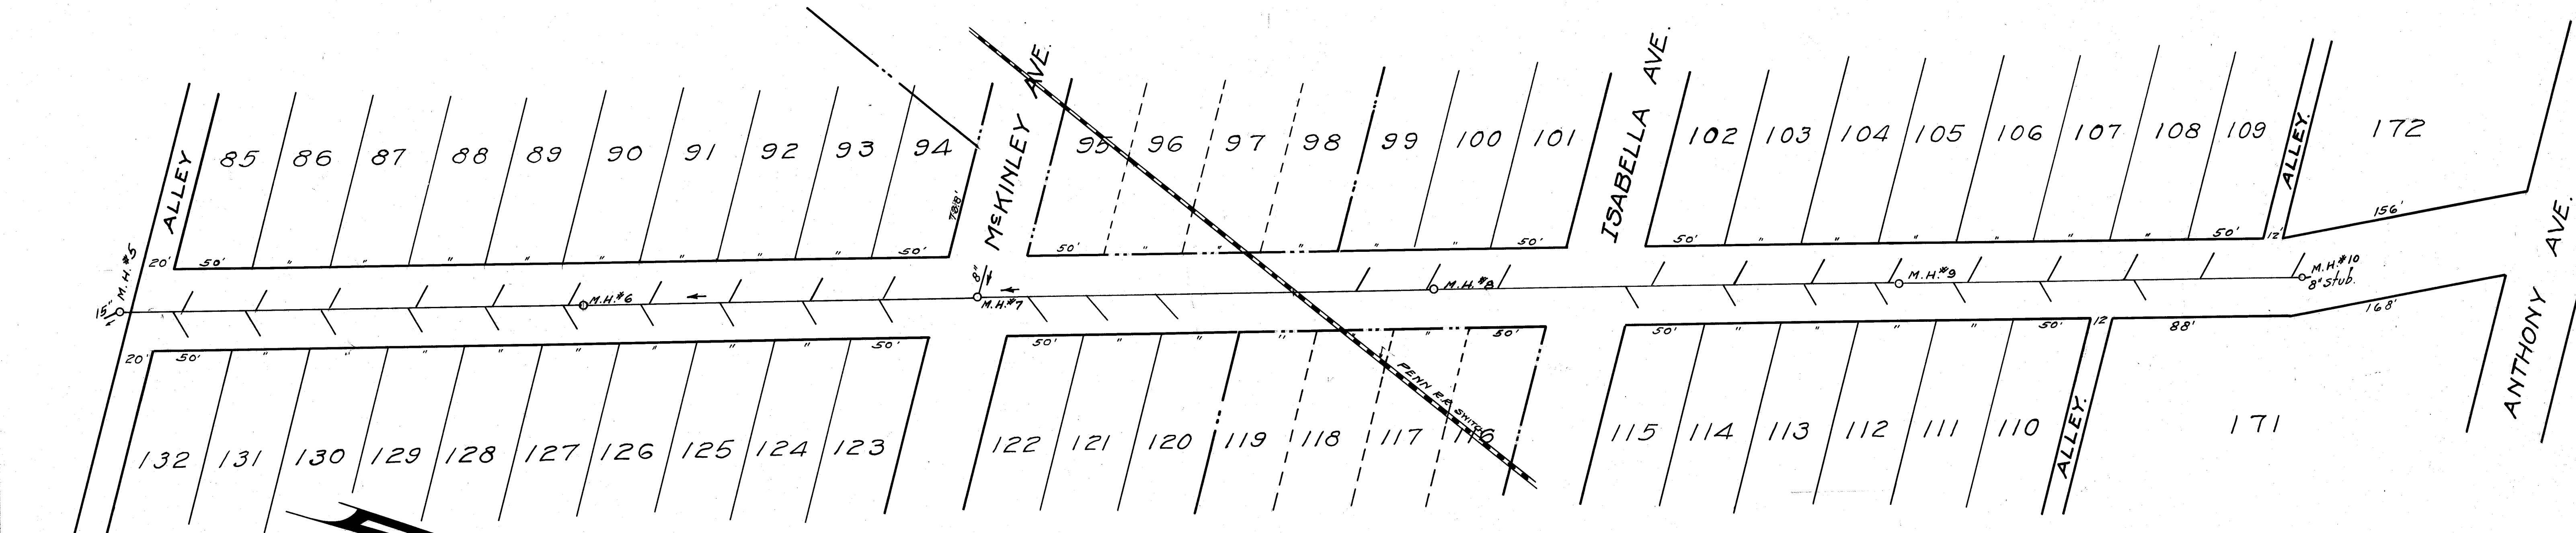

CLEVELAND STREET.

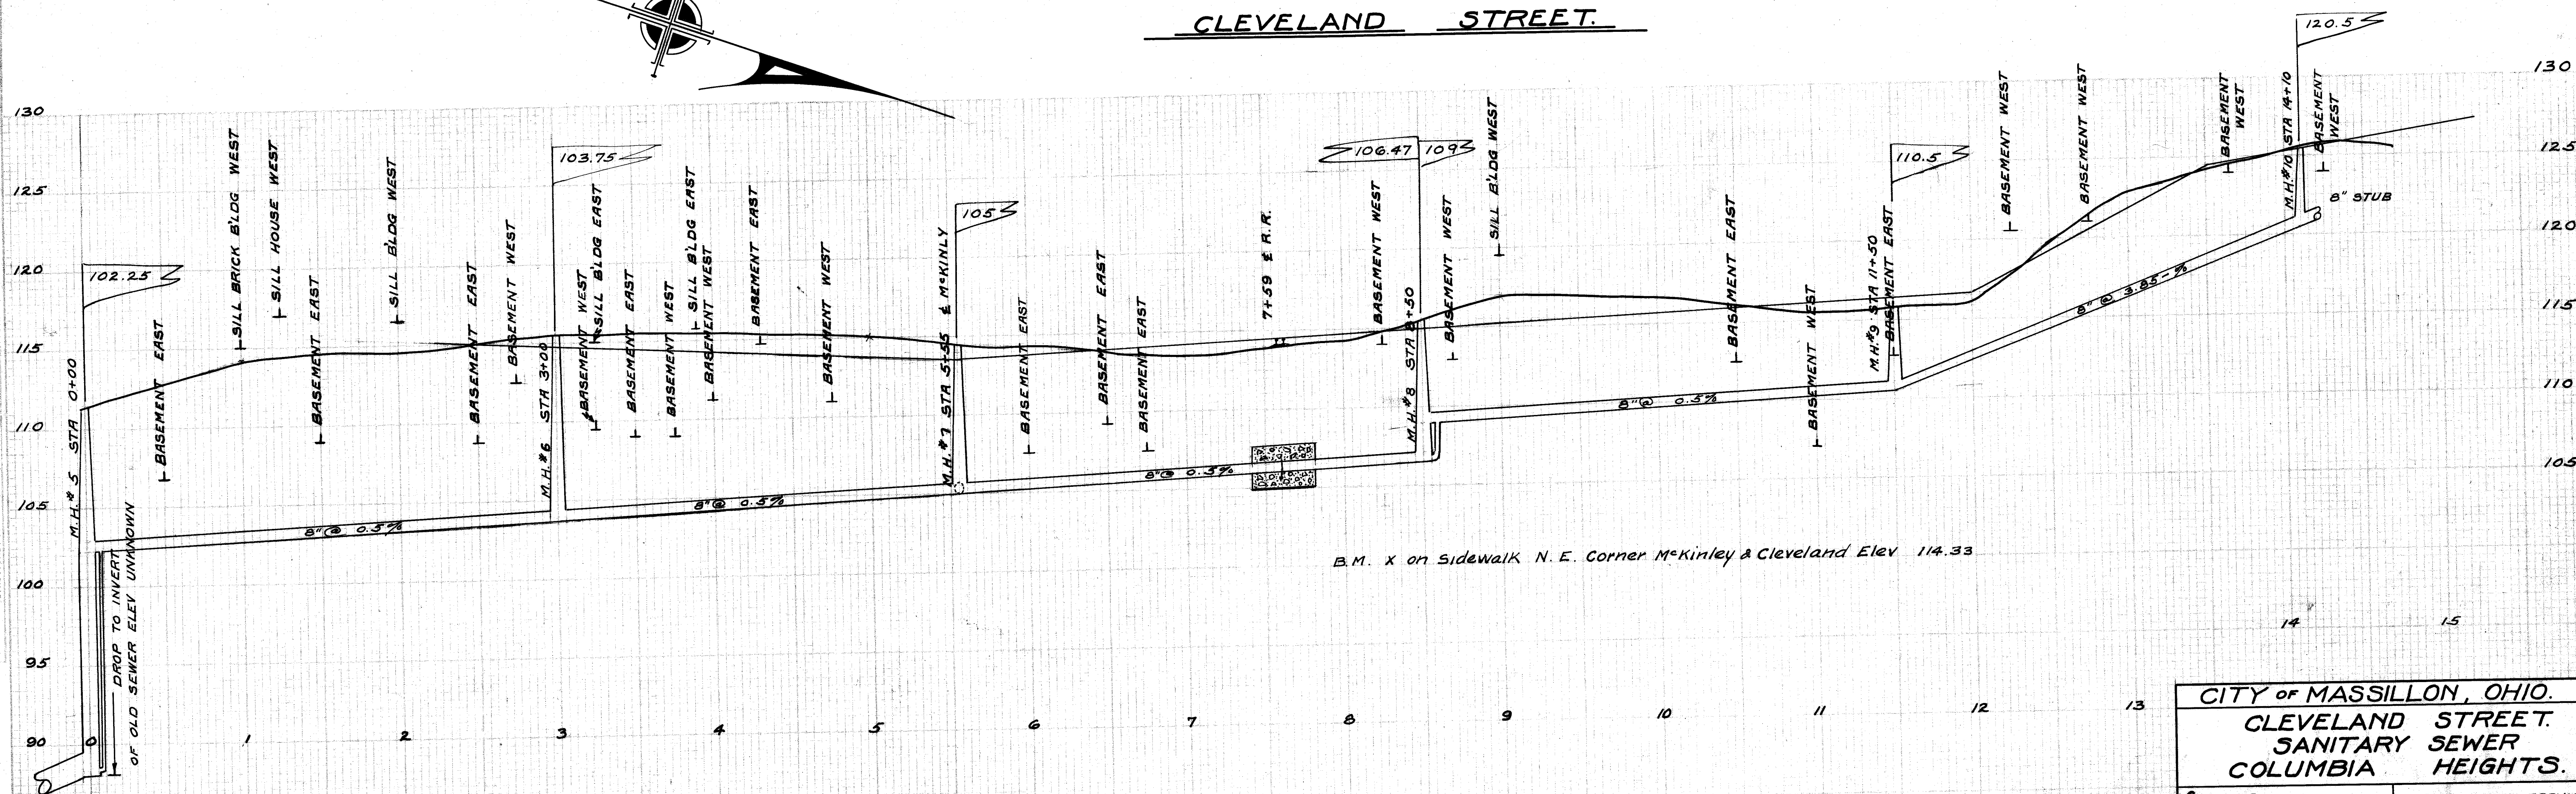

B.M. X on sidewalk N.E. Corner McKinley & Cleveland Elev 114.33

CITY OF MASSILLON, OHIO.	
CLEVELAND STREET.	
SANITARY SEWER	
COLUMBIA HEIGHTS.	
APPROVED:	DEPT. OF PUBLIC SERVICE
CITY ENGR.	DIVISION OF ENGINEERING
DR. BY: C.B.C.	SCALE: 1"=5' VER. 1"=50' HOR. N.B. P.
FEB. 1926	

ACC. NO. 657-FILE NO. SE-184