



PLAN	DATE
SUBMITTED	
NOTES	
NO.	

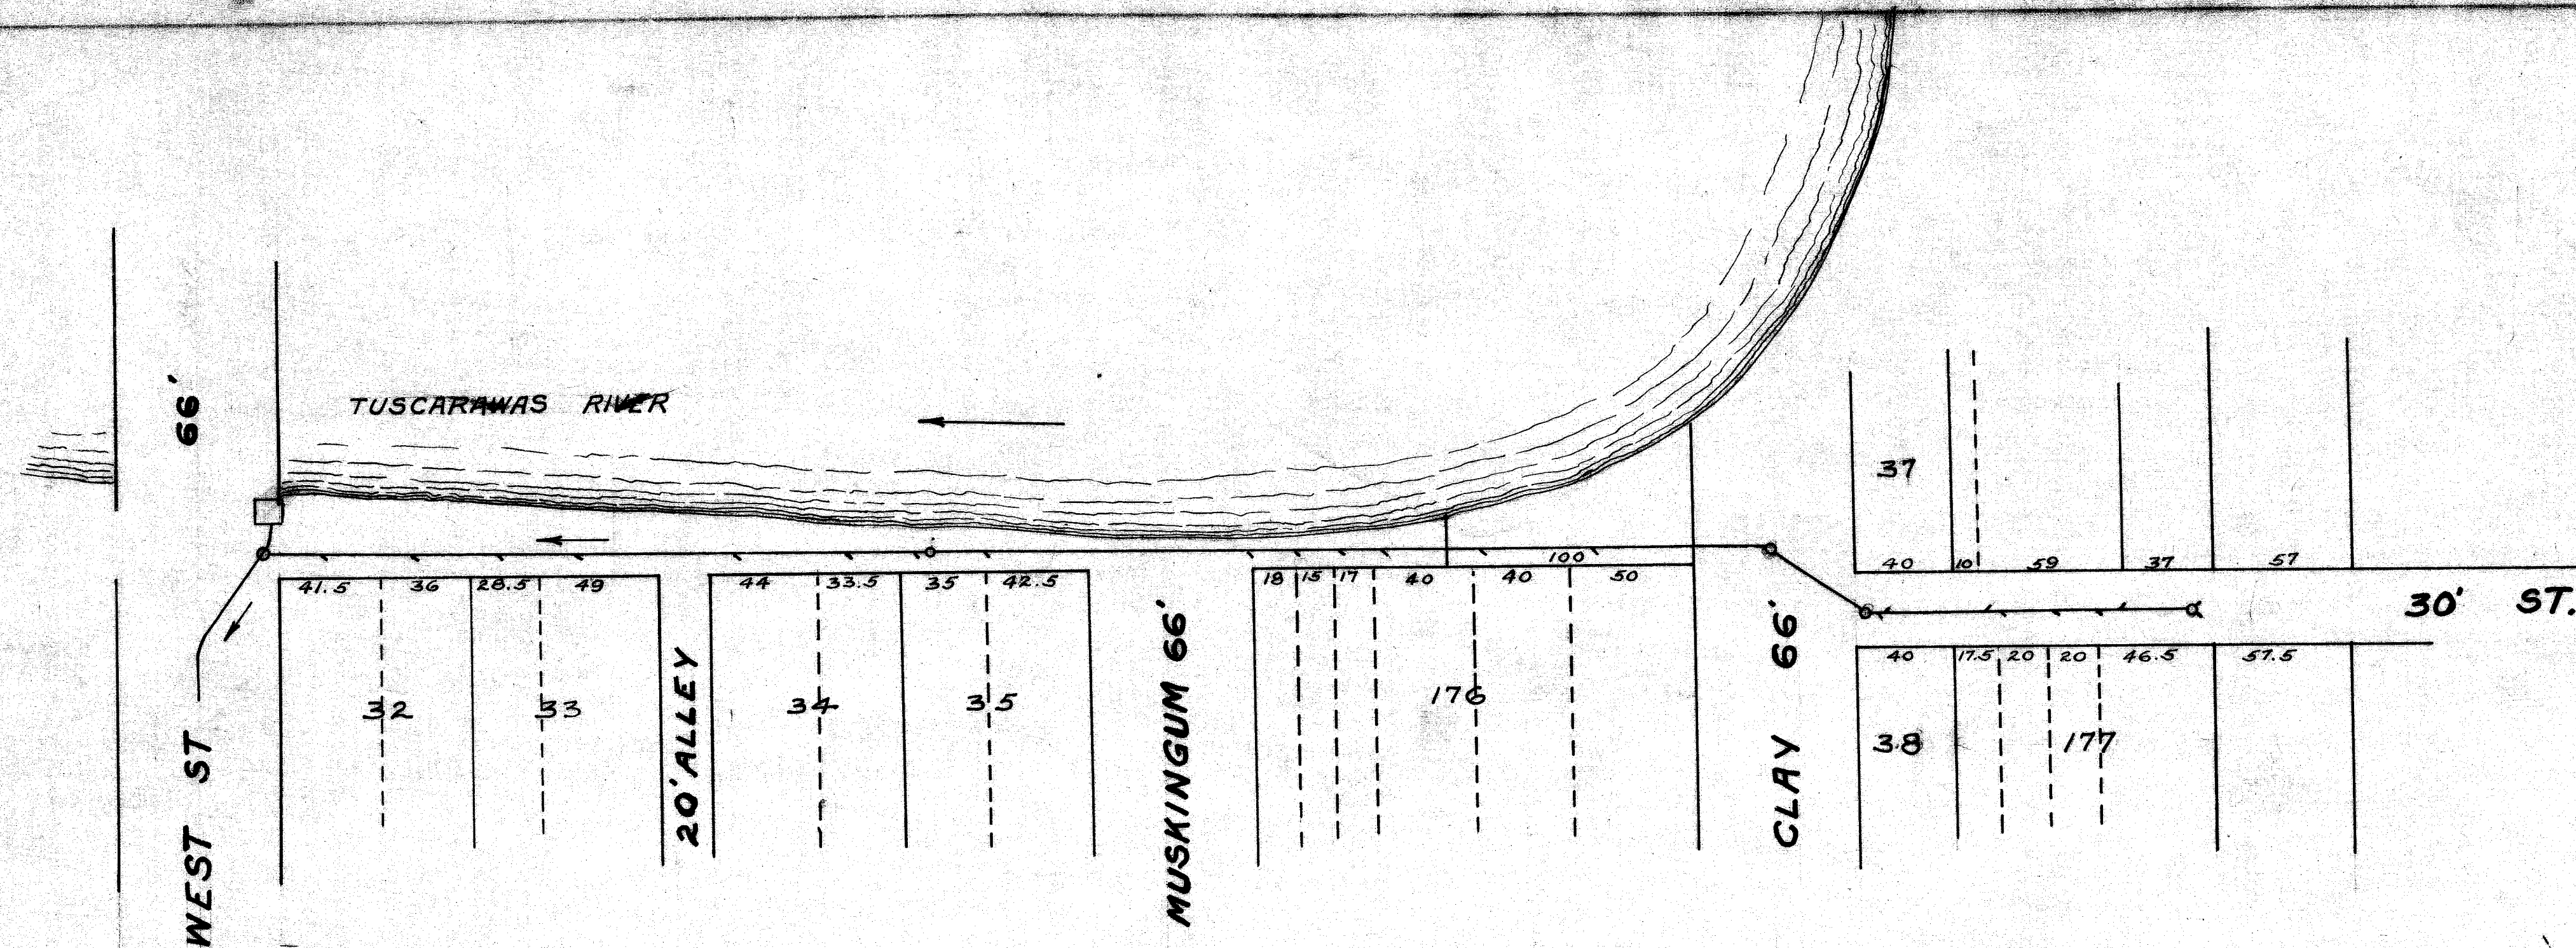

PROFILE	DATE
SUBMITTED	
NOTES	
NO.	

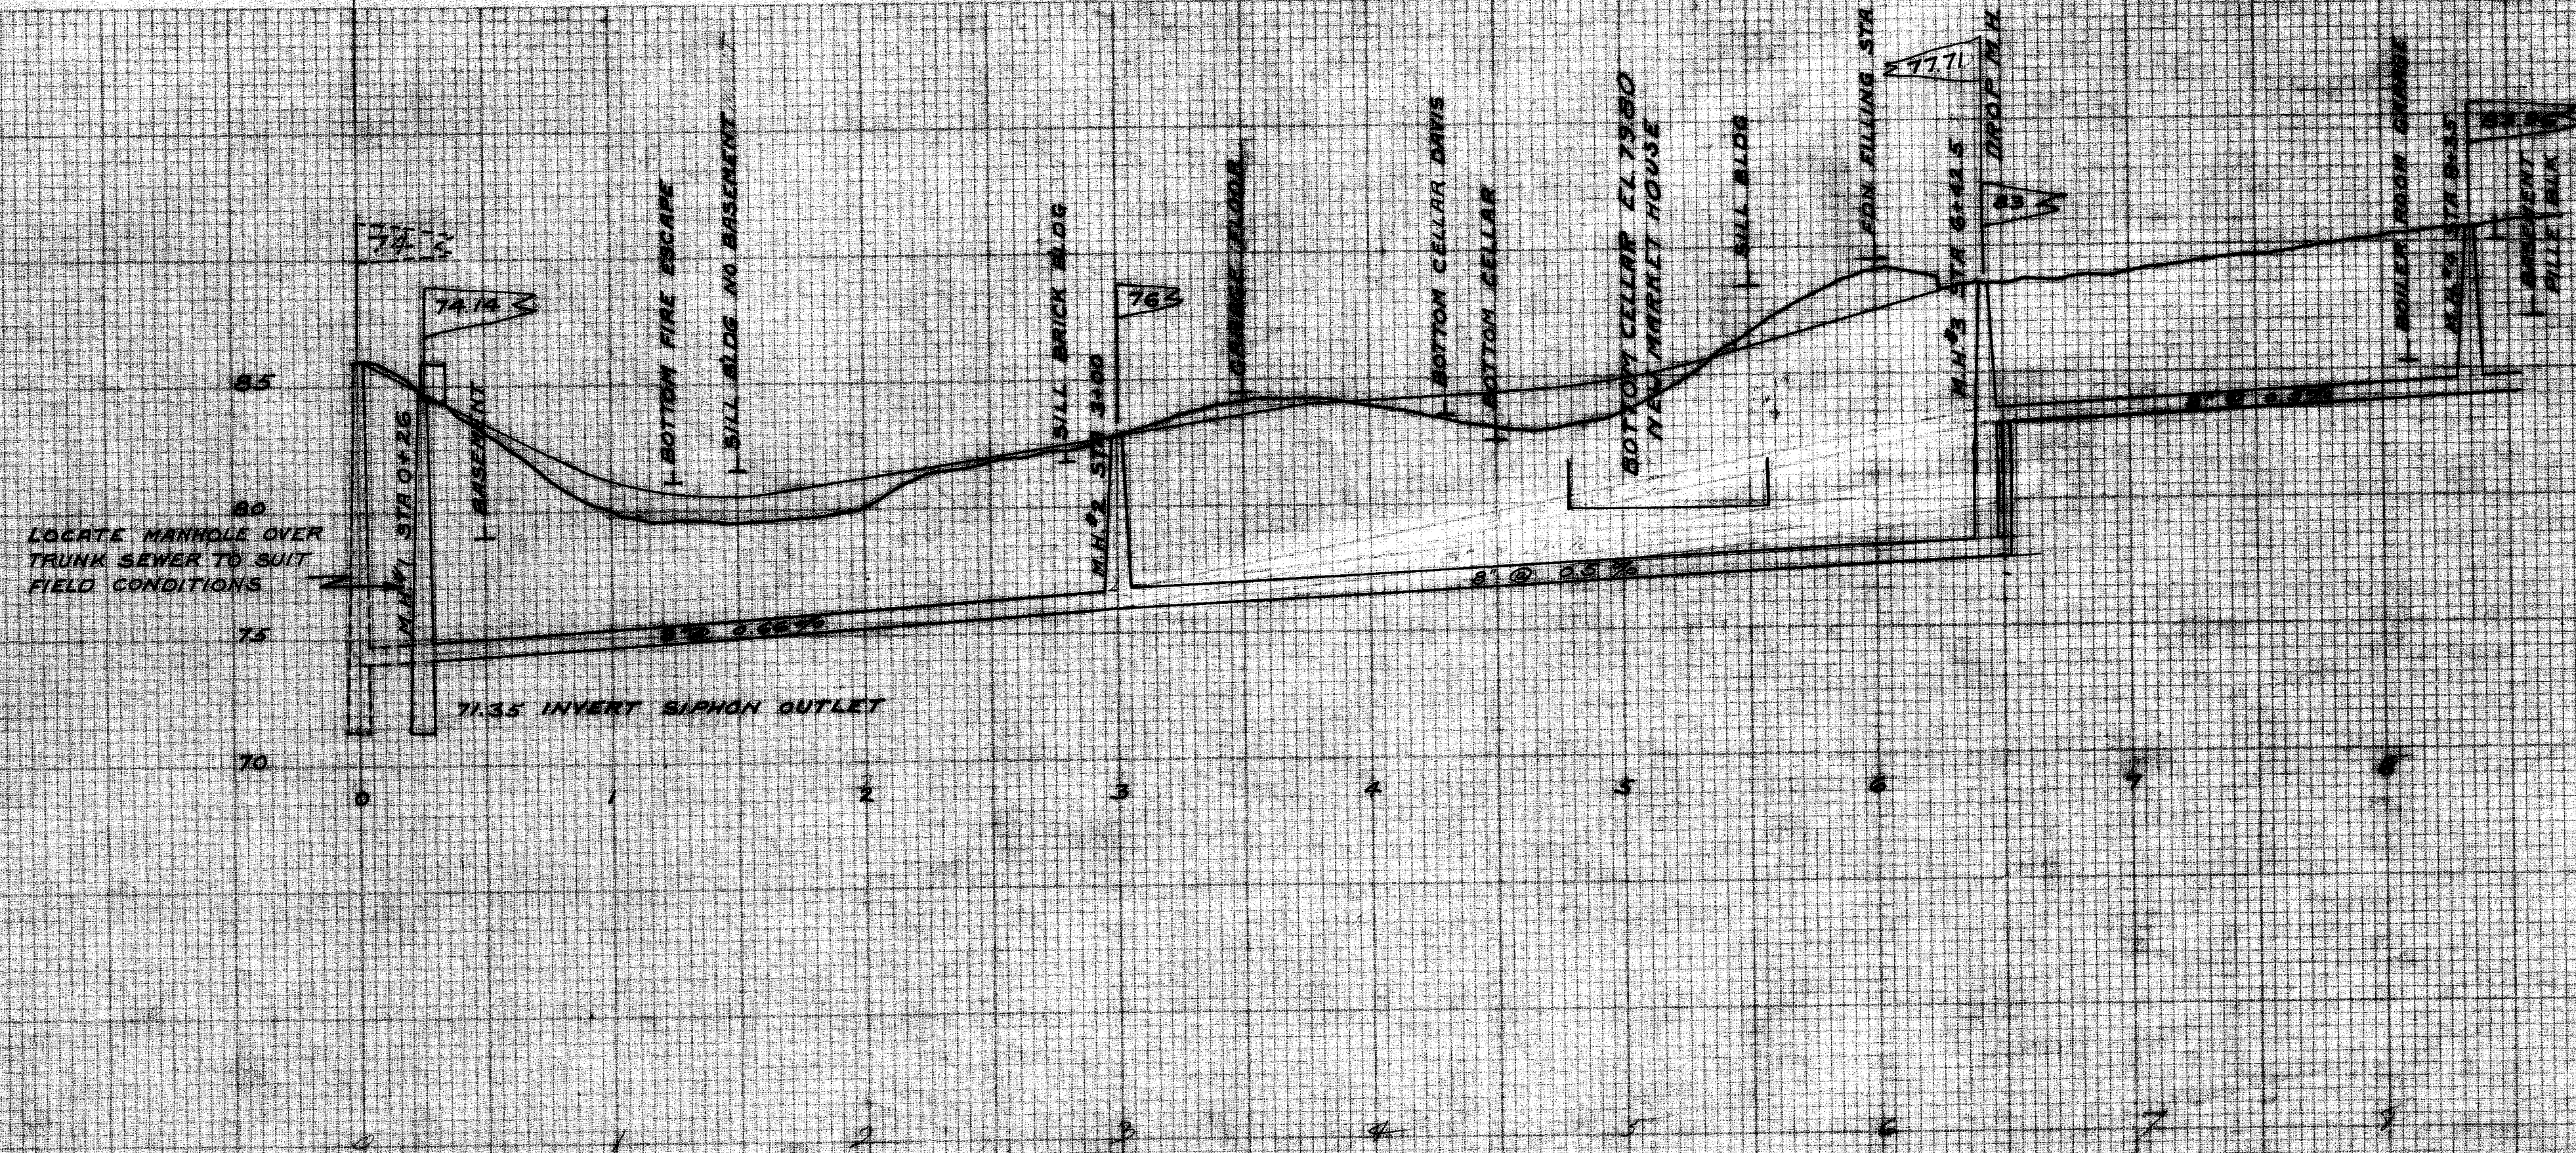

BM Hyd. Plum. & Clay St.
Elev. = 80.85
Top of Concrete Block in Alley
Elev. = 65.90

CITY MASSILLON OHIO	
ALLEY	
FIRST NORTH OF MAIN ST. FROM WEST TO POINT 200' EAST OF CLAY ST.	
SANITARY SEWER	
APPROVED:	DEPT. OF PUBLIC SERVICE
CITY ENGR	DIVISION OF ENGINEERING
DR. BY C.E.R. FEB. 13-1926	SCALE H 1"=60'

ACC. NO. 658 FILE NO. 55-100