
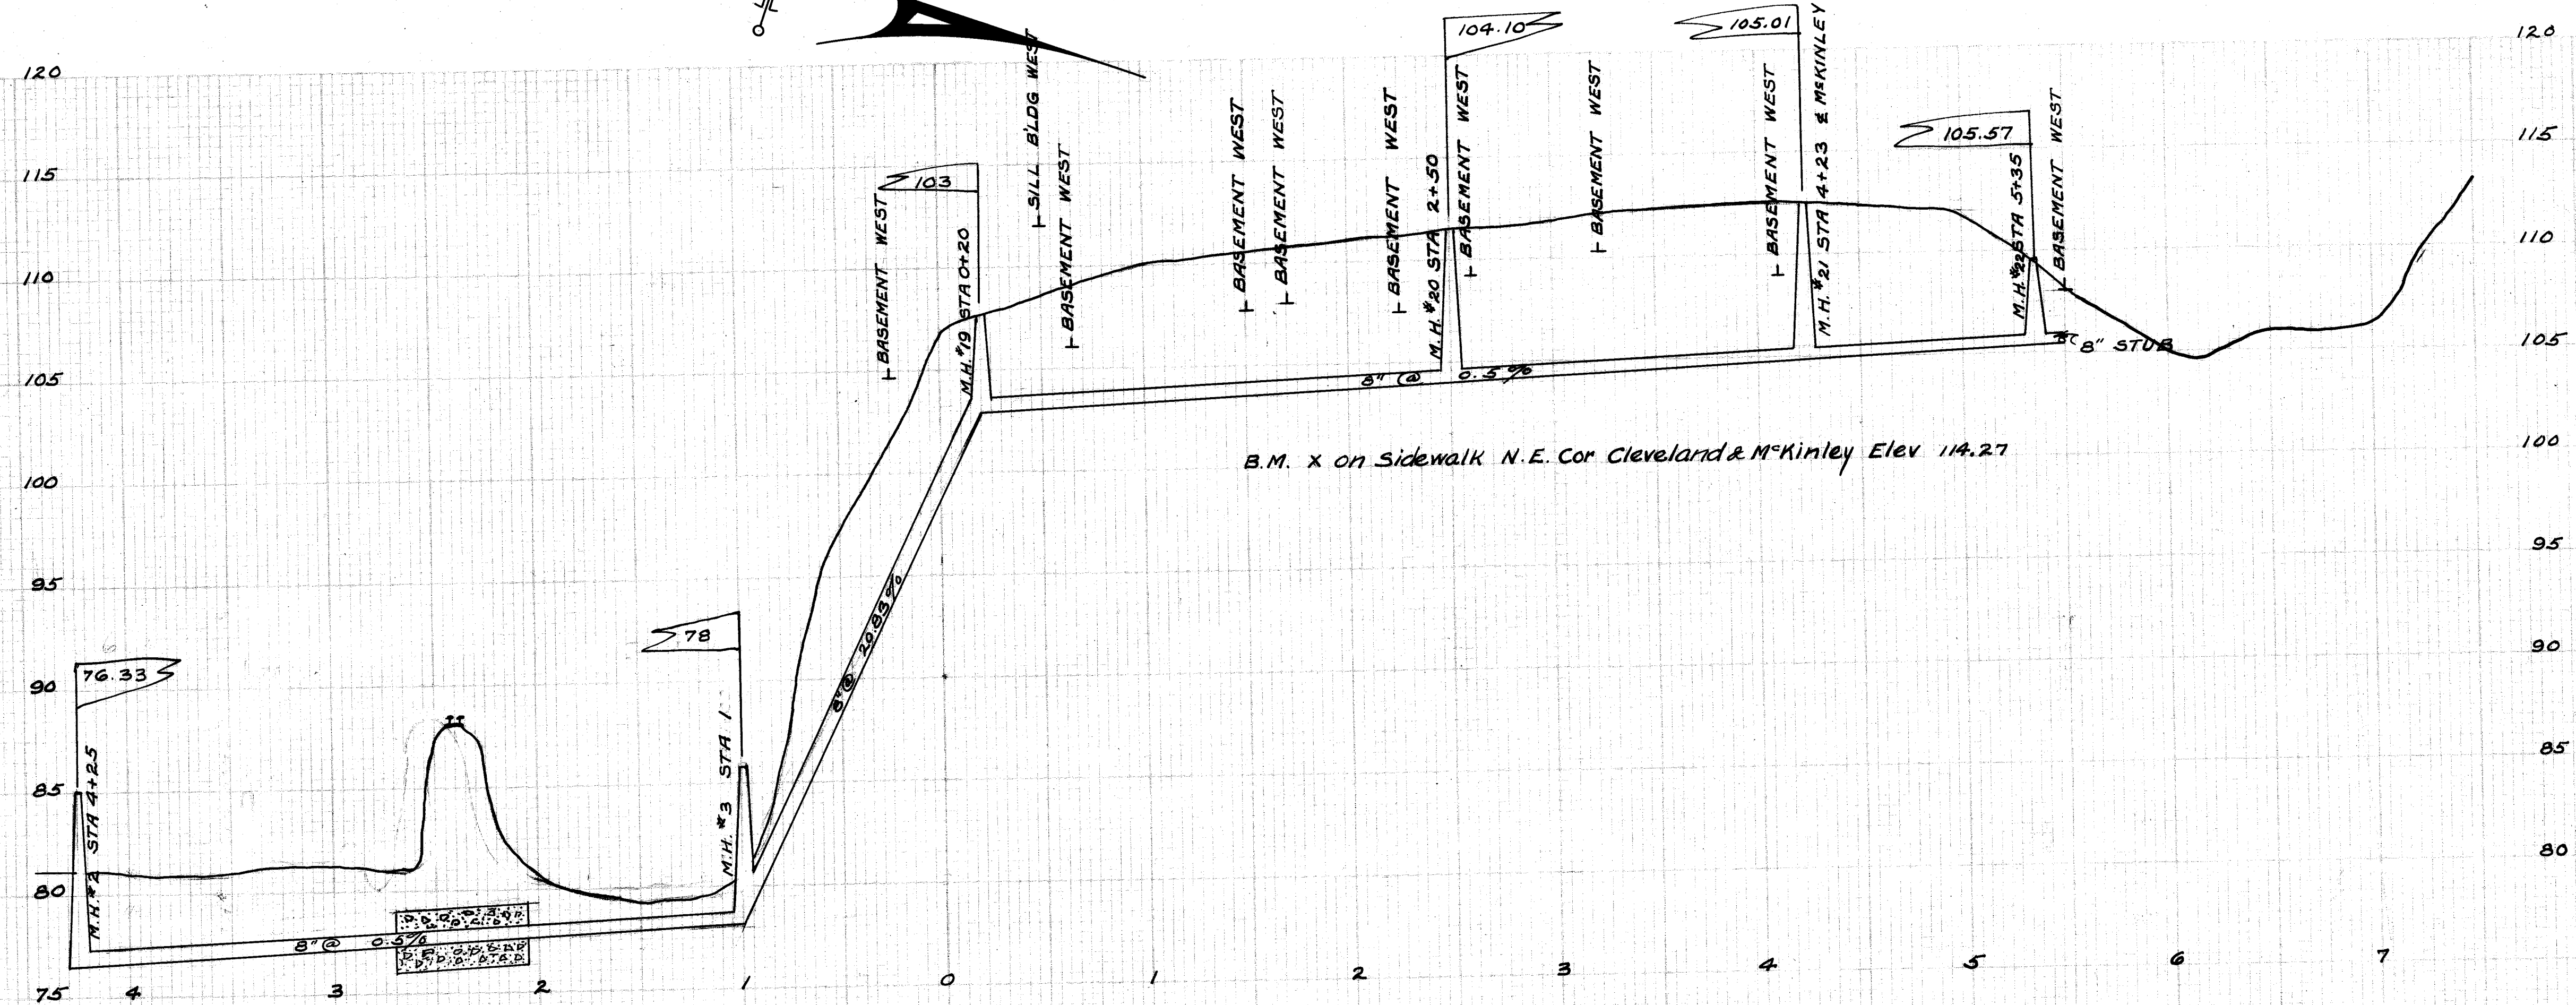


PLAN	DATE
DESIGNED	BY
CHECKED	BY
NOTED	BY
APPROVED	BY

PROFILE	DATE
DESIGNED	BY
CHECKED	BY
NOTED	BY
APPROVED	BY

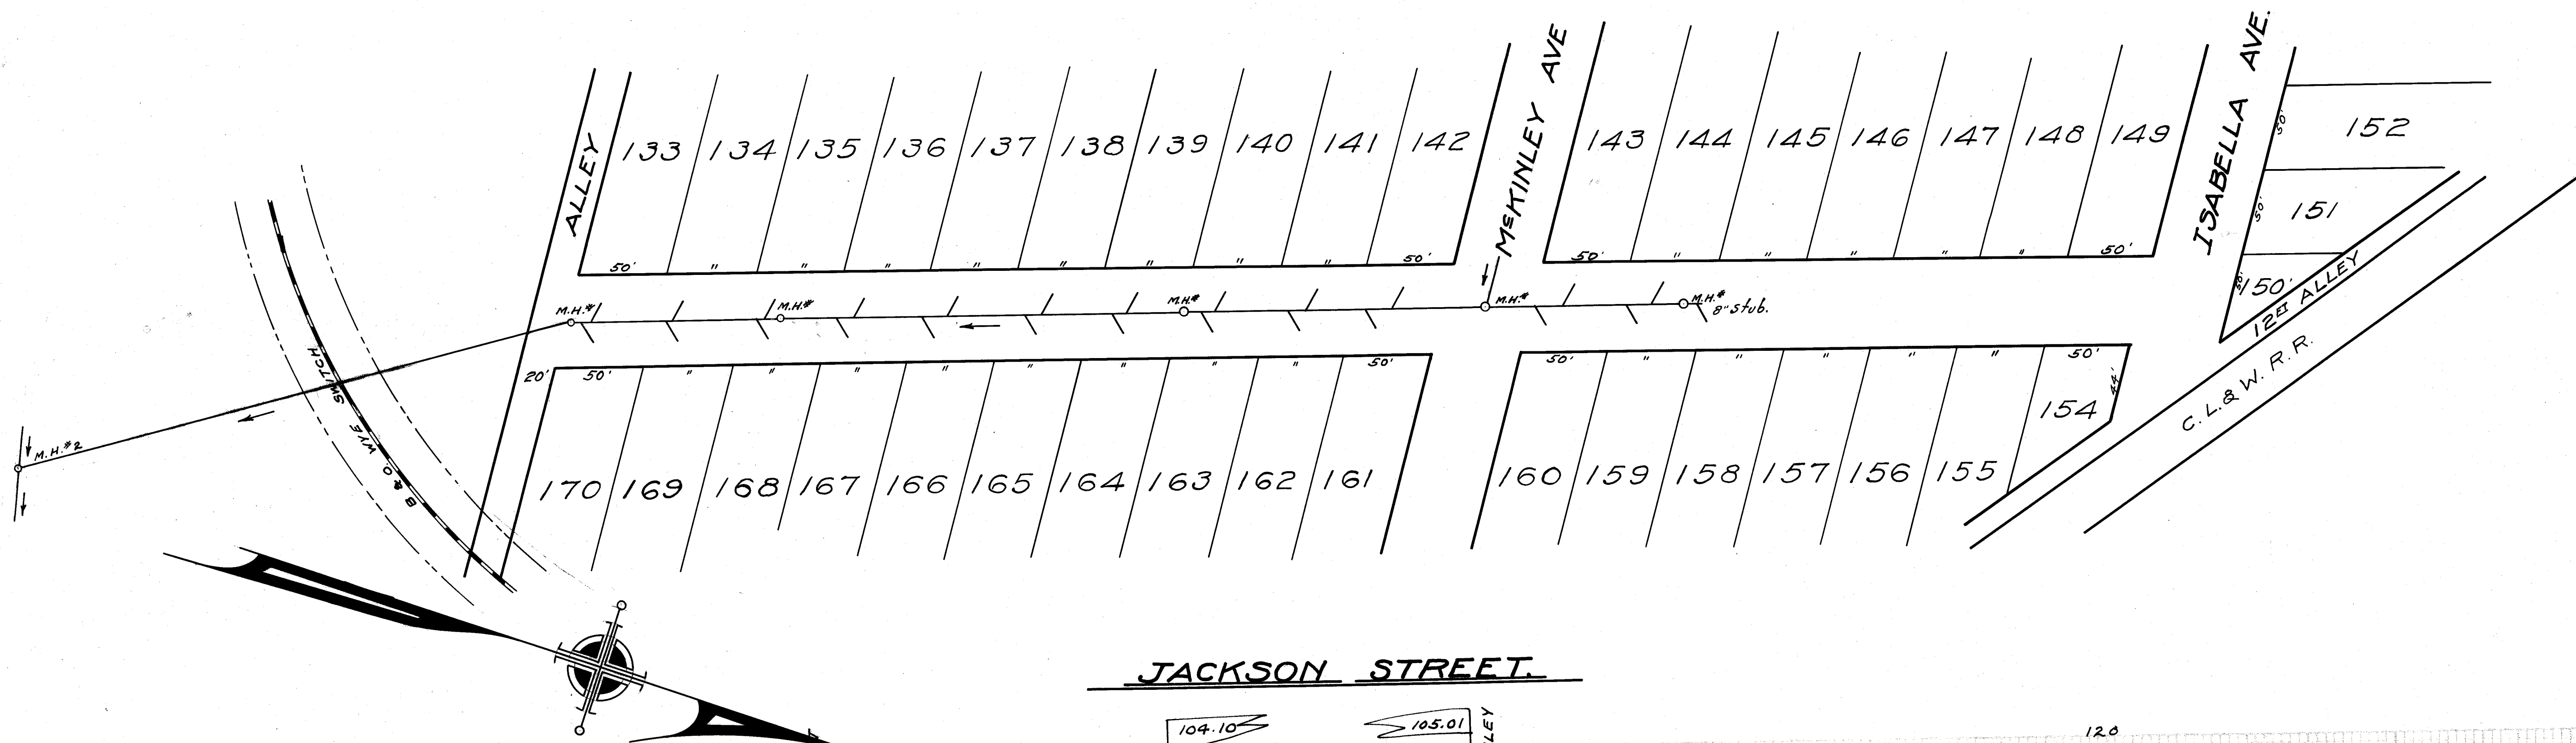

CITY OF MASSILLON, OHIO.	
JACKSON STREET.	
SANITARY SEWER	
COLUMBIA HEIGHTS.	
APPROVED:—	DEPT. OF PUBLIC SERVICE.
CITY ENGR.	DIVISION OF ENGINEERING
DR. BY: G.B.C.	SCALE: 1"=5' VER. N.B. 55P 112 20
CH. BY:	FEB. 1926 1"=50' HOR. N.B. P

ACC. NO. 659-FILE NO. 5E-186