


PROFILE	SURVEYED	BY	DATE
NOTE BOOK	PLOTTED		
NO.	SHADES CHECKED		
	B. M.S. NOTES		
	STREETS MAPS		

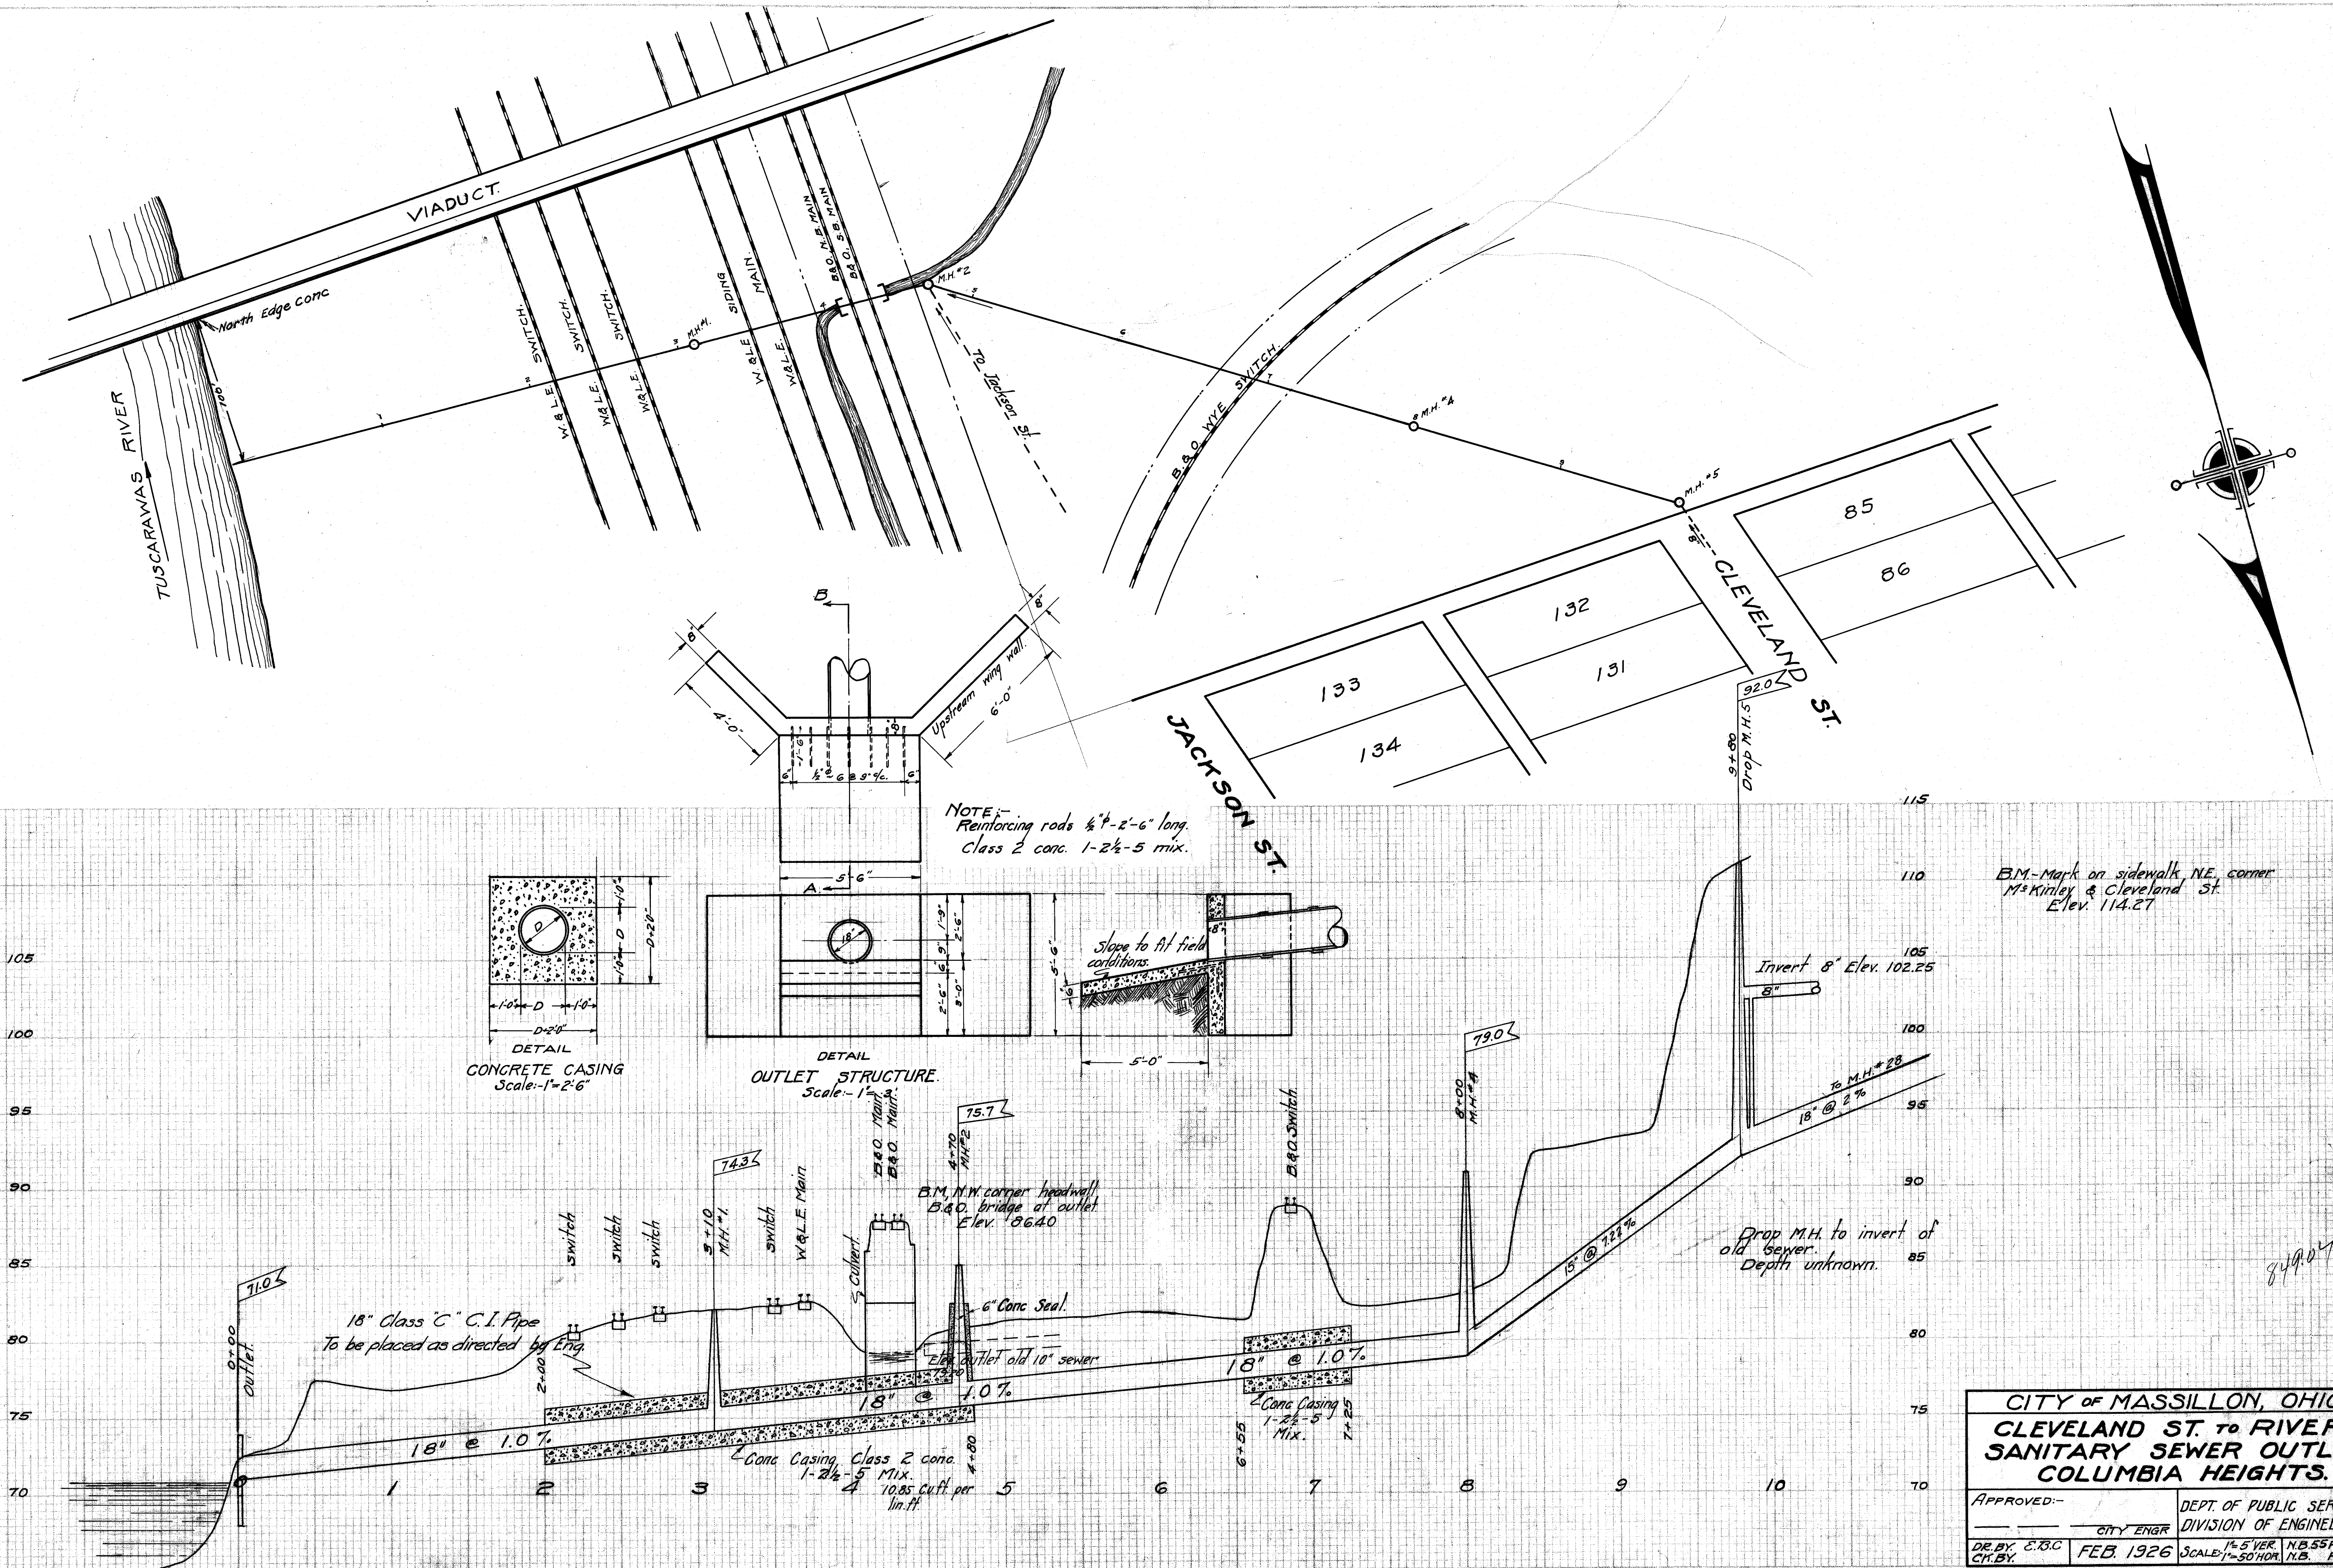

ACC.NO. 664 FILE NO. SE-189