



PLAN	DATE	BY
	NO. 1075	BOOK
	PLOTTED	ALIGNED CHECKED
	NO. 1075	BOOK

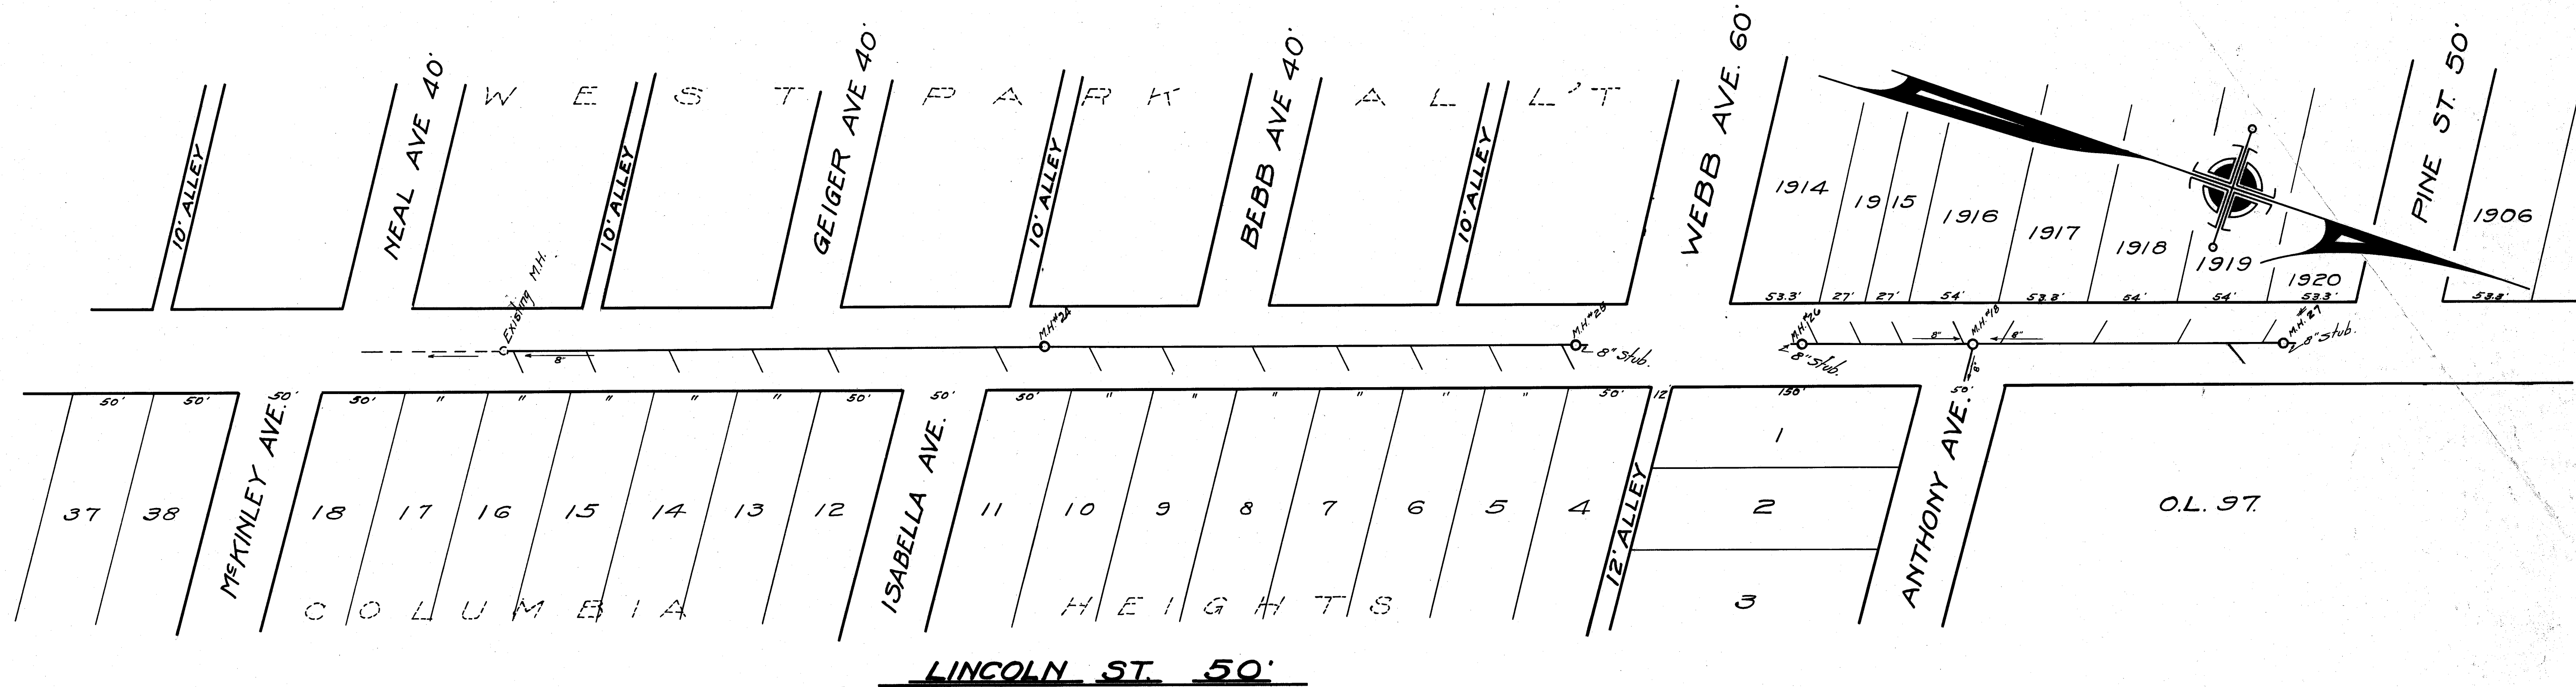

NOTE: ~
All laterals to be 6" and
run to curb line (28' P.V.T.)

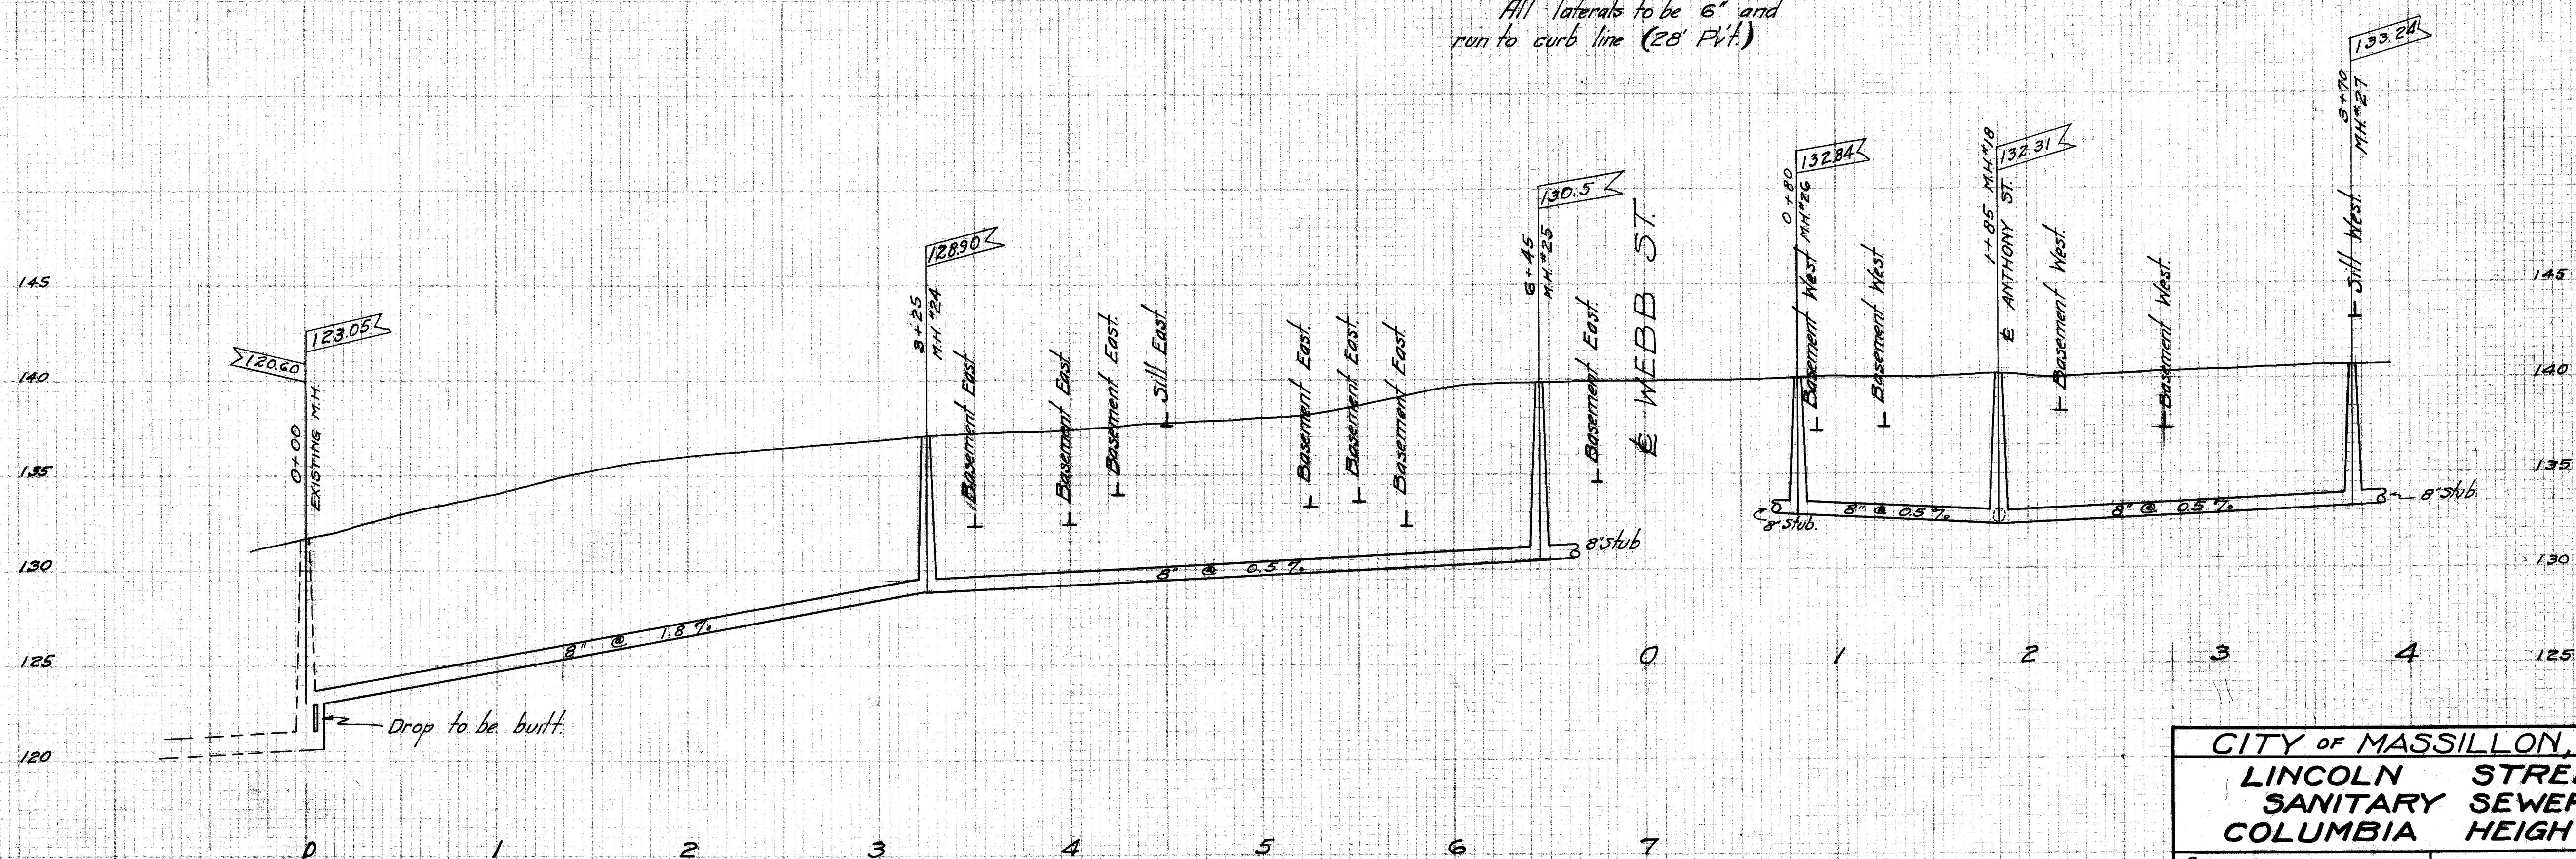

CITY OF MASSILLON, OHIO.	
LINCOLN STREET.	
SANITARY SEWER	
COLUMBIA HEIGHTS.	
APPROVED:—	DEPT. OF PUBLIC SERVICE
CITY ENGR	DIV. OF ENGINEERING
DR. BY E.B.G.	Scale: 1"=50' HOR
CK. BY	Scale: 1"=5' VERT
FEB. 20, 1926	N.B. 55-P
	N.B. P

ACC. NO. 665 FILM NO. SE-190.