
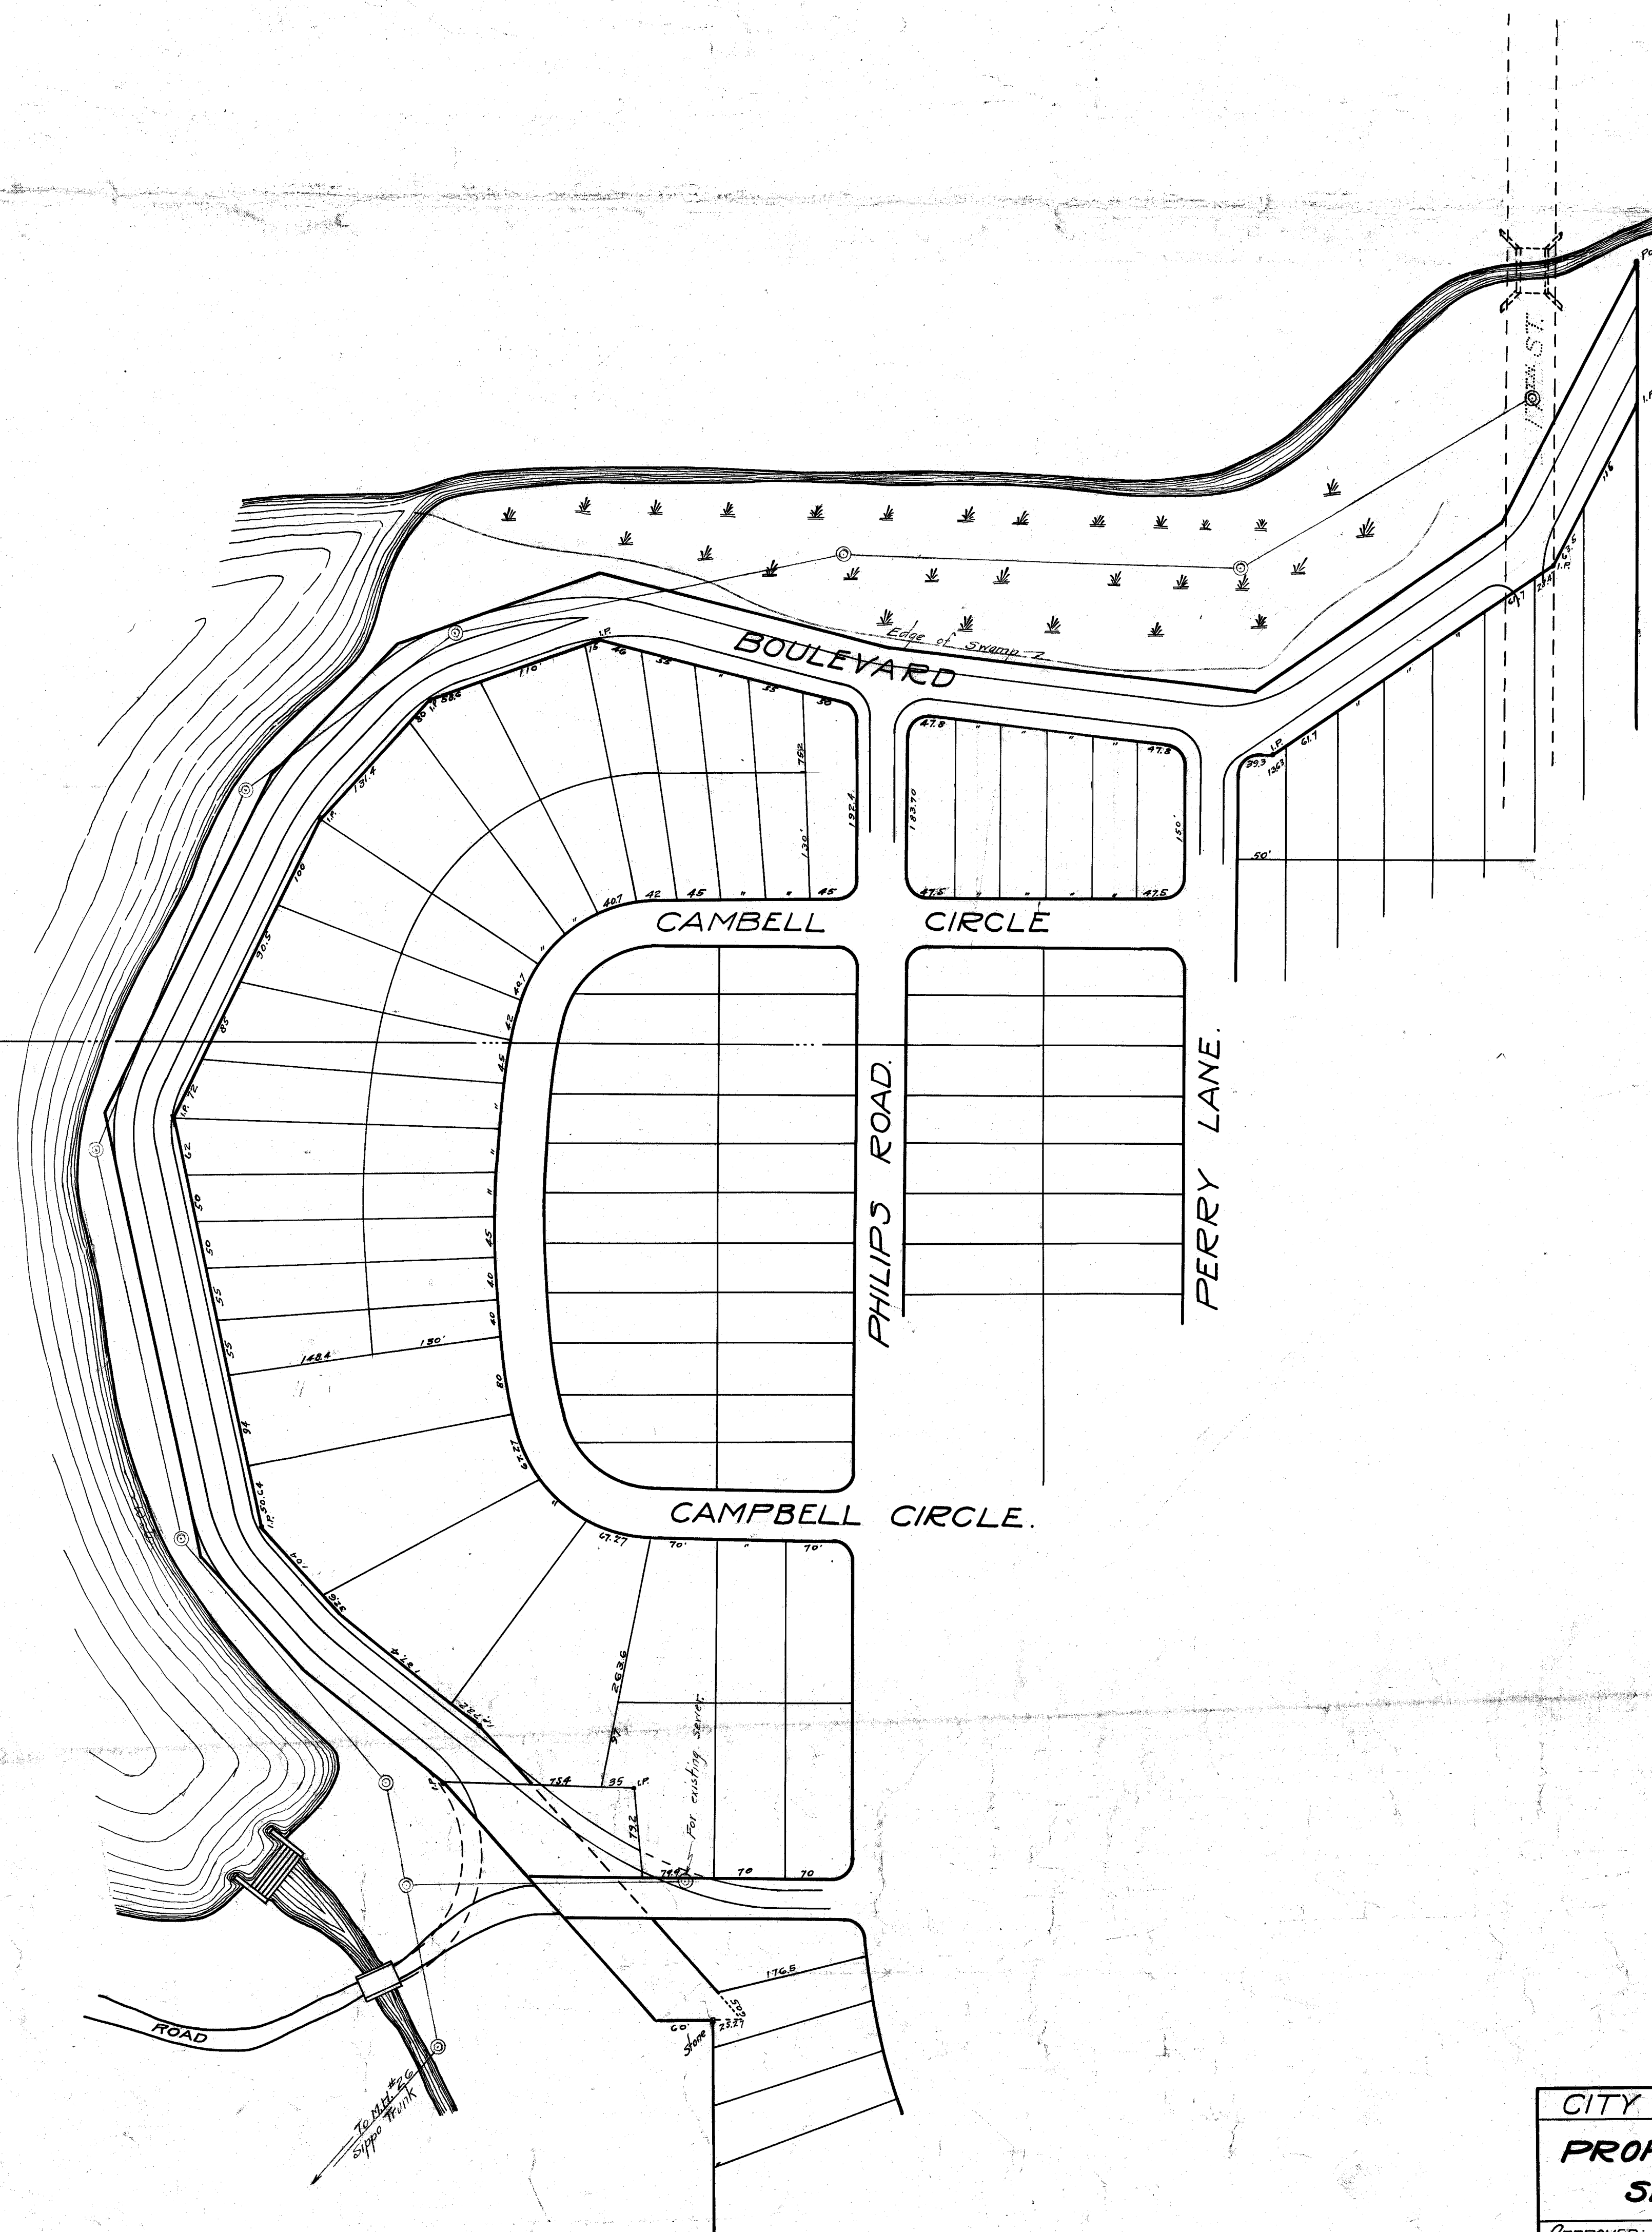


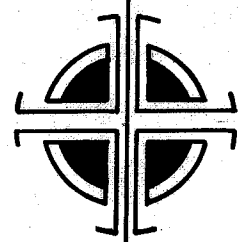

CITY OF MASSILLON, OHIO.	
PROPOSED SEWER LOCATION SIPPO HEIGHTS.	
APPROVED:—	DEPT. OF PUBLIC SERVICE
CITY ENGR.	ENGINEERING DIVISION.
DR. BY E.B.C.	SCALE—1"=100' APR. 16, 1926 N.B. 54 P. 70-73.
CK. BY.	
ACC. NO. 677~FILE NO. 5E-192	