



PLAN	DATE
SURVEYED	BY
NOTED	BY
ALIGNED	BY
CHECKED	BY
NO.	

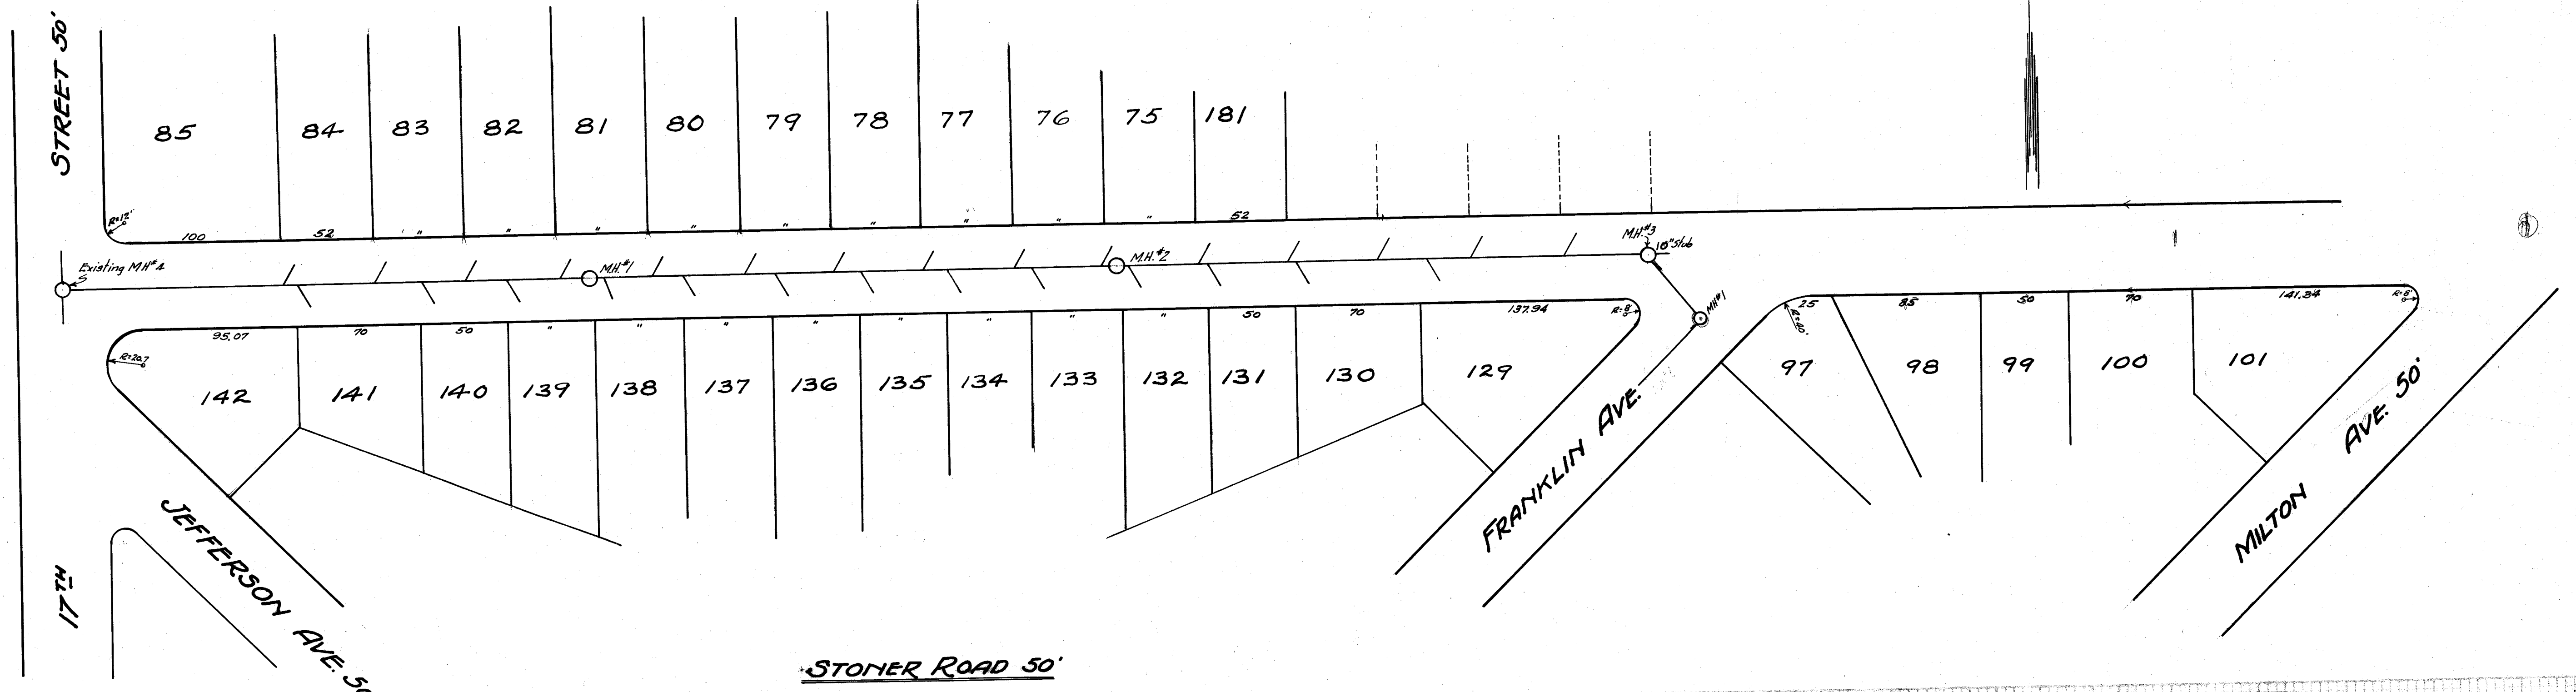

PROFILE	DATE
SURVEYED	BY
NOTED	BY
ALIGNED	BY
CHECKED	BY
NO.	

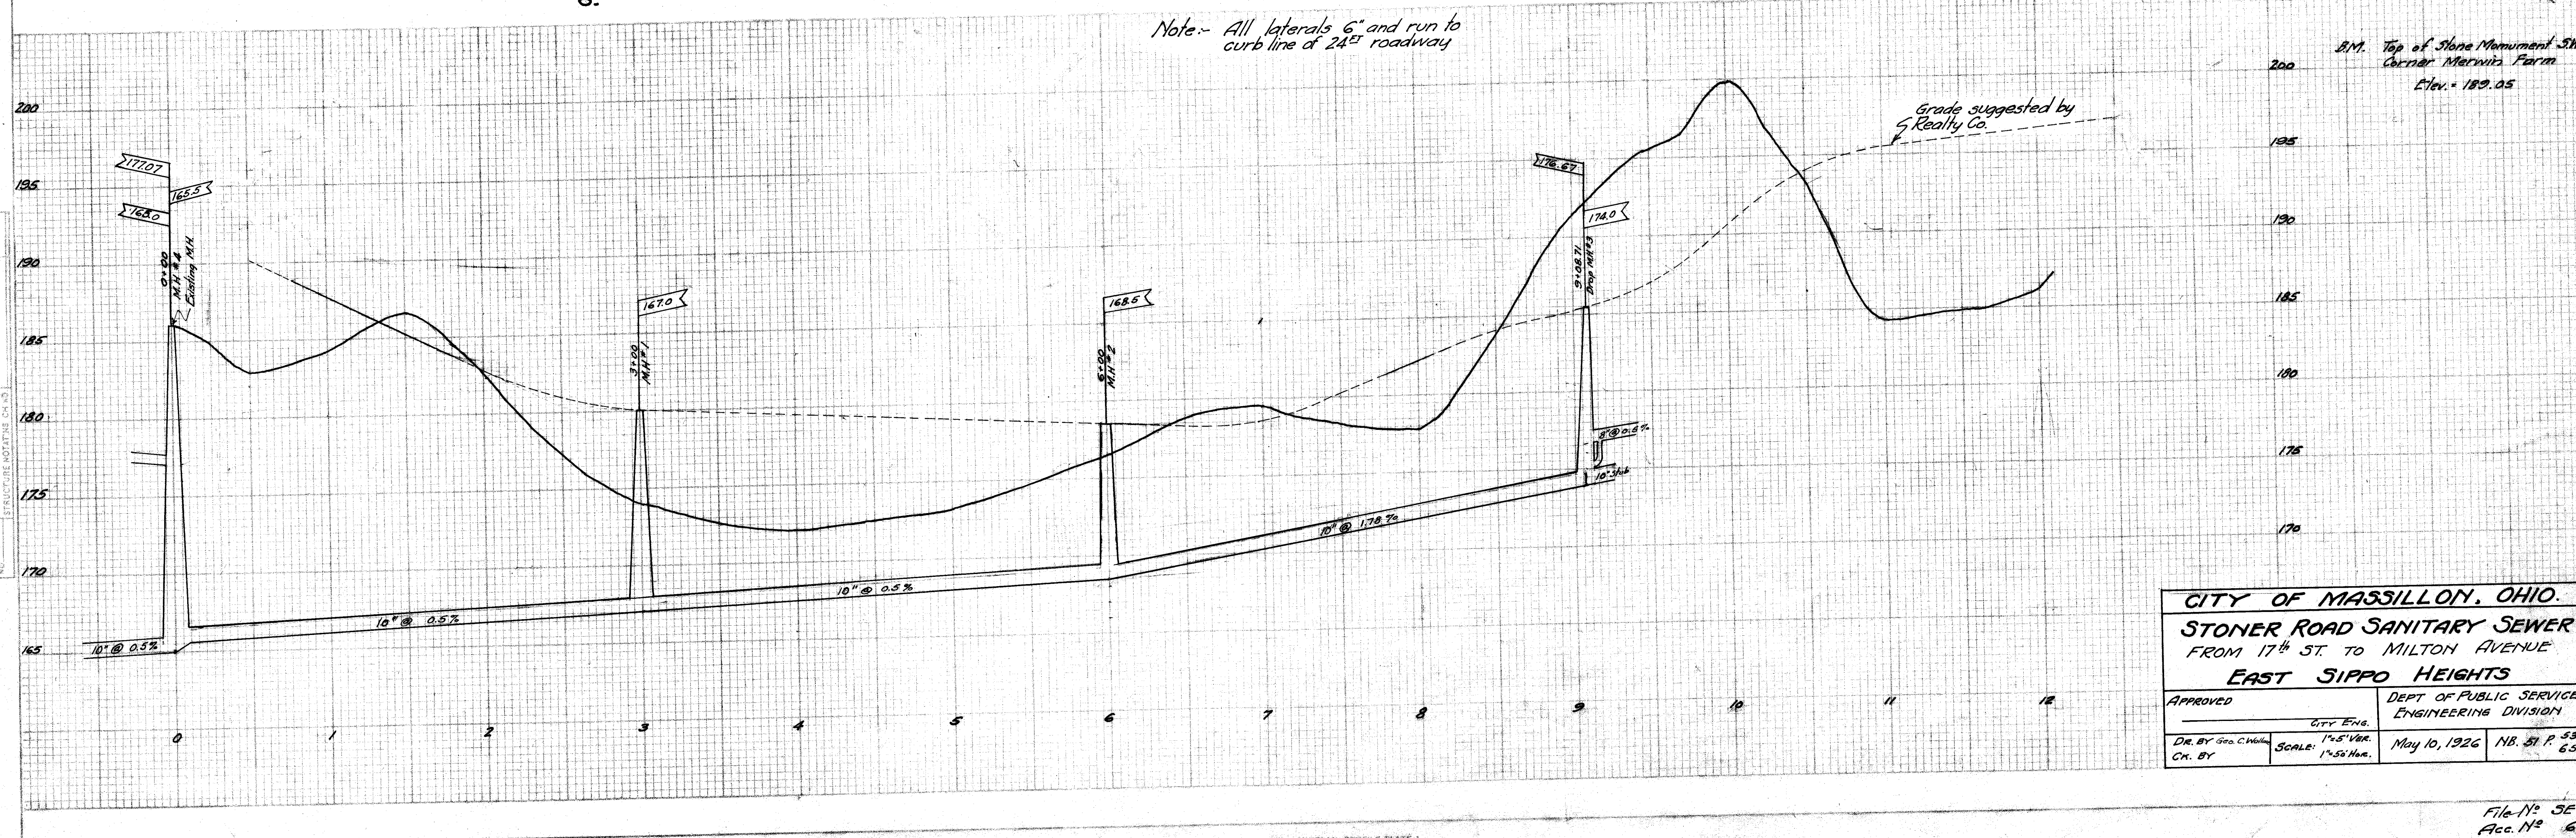

CITY OF MASSILLON, OHIO.			
STONER ROAD SANITARY SEWER			
FROM 17 th ST. TO MILTON AVENUE			
EAST SIPPO HEIGHTS			
APPROVED	CITY ENG.	DEPT. OF PUBLIC SERVICE	
DR. BY Geo. C. Wells	SCALE: 1"=5' VER.	ENGINEERING DIVISION	
CH. BY	SCALE: 1"=55' HOR.	May 10, 1926	NB. ST. P. 53
			65

File No. 3E 195
Acc. No. 686