
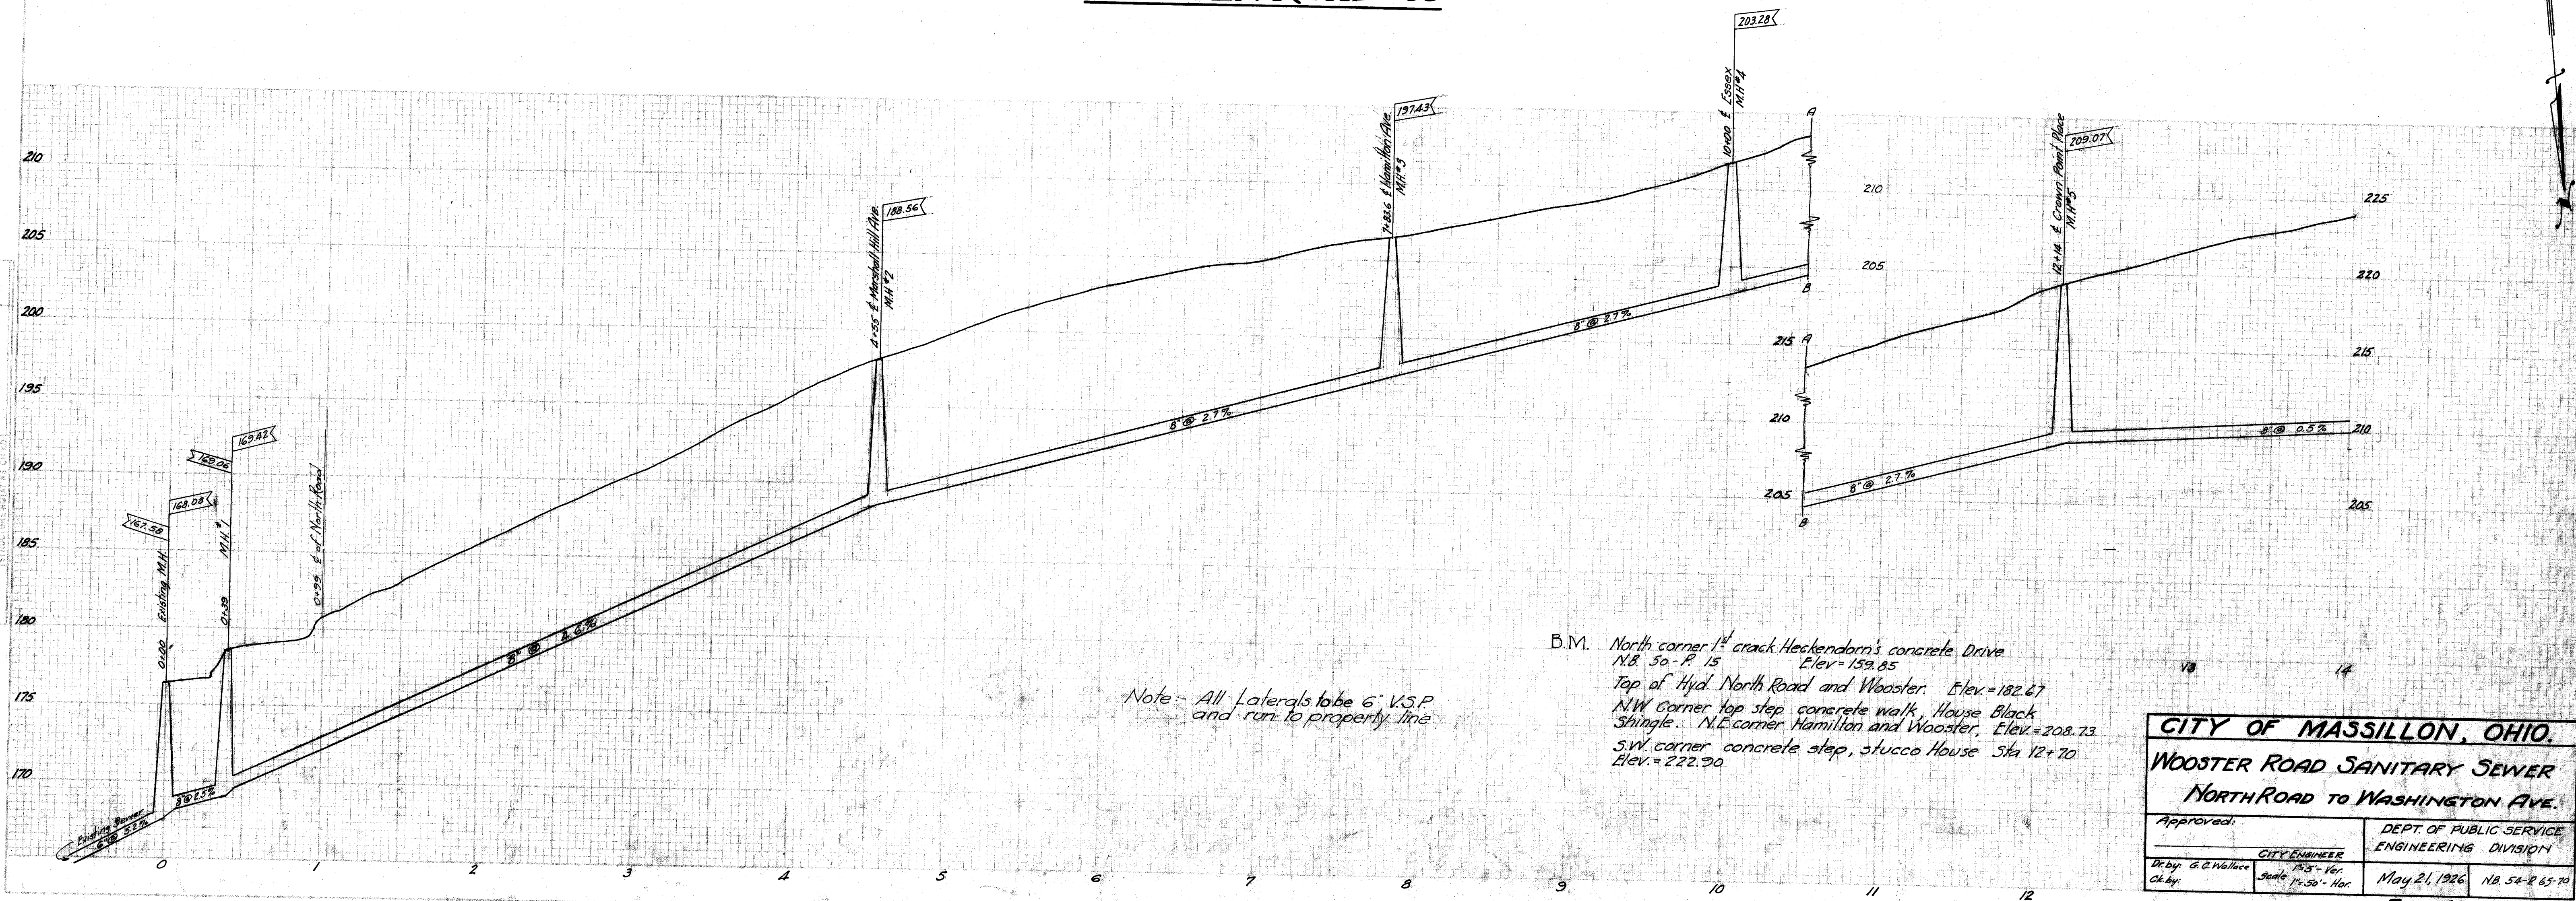


PLAN	SURVEYED	DATE
NOTED	BY	
NOTED	DATE	
NOTED	BY	
NOTED	DATE	

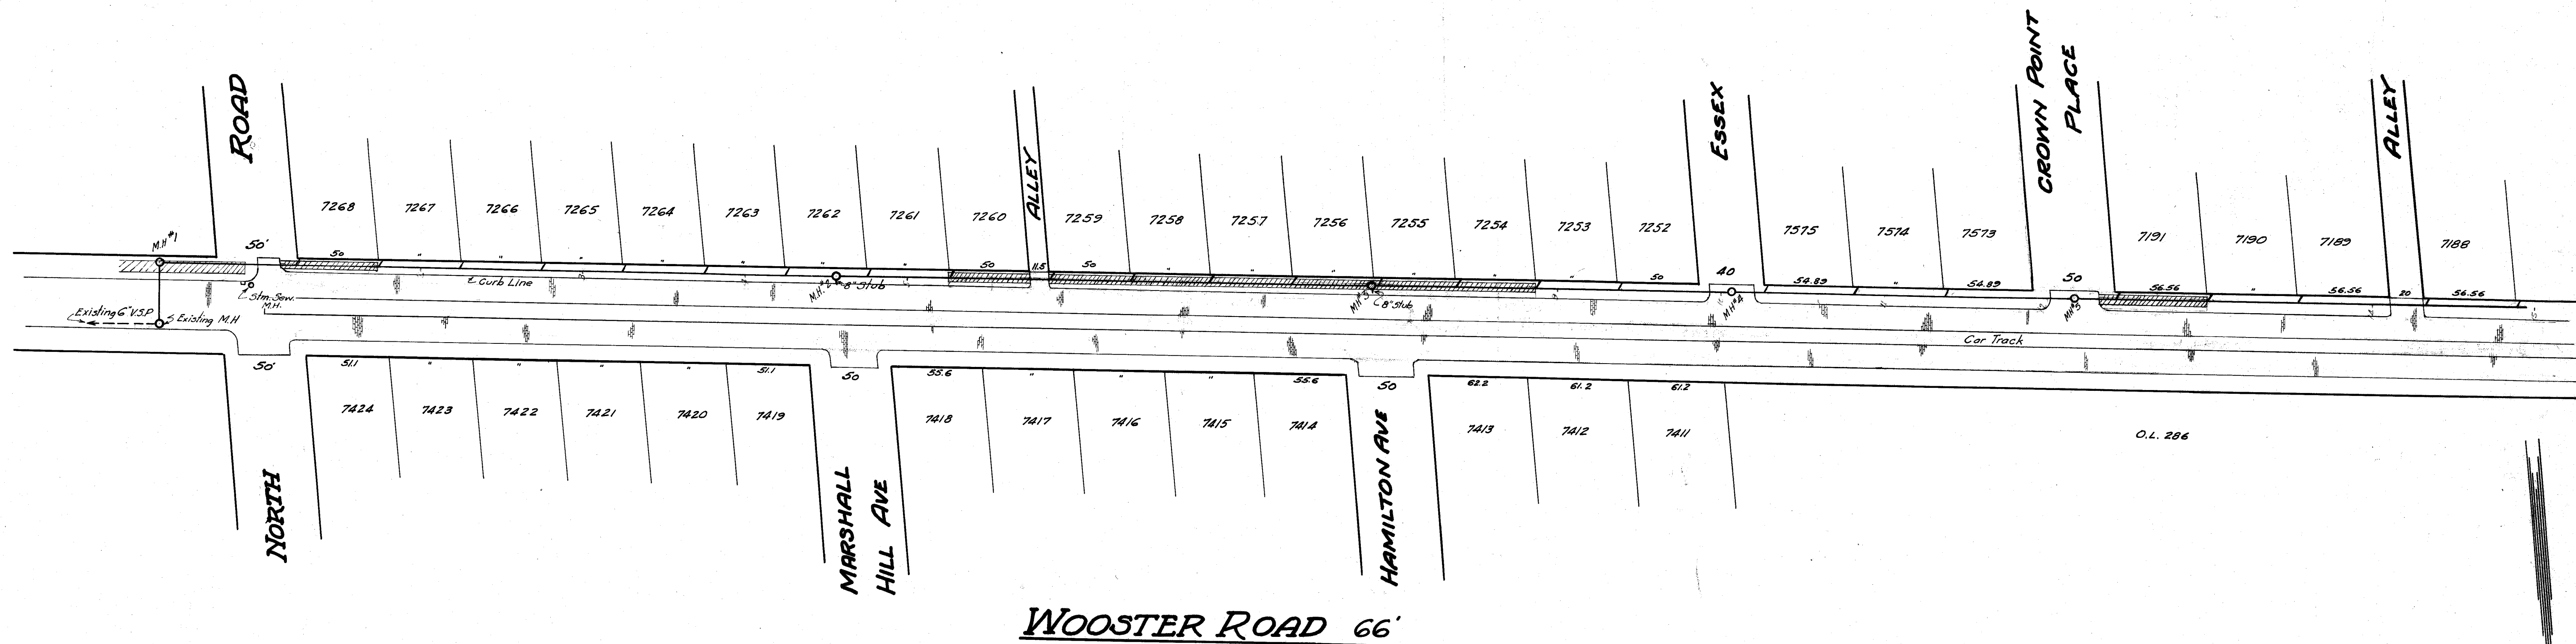


B.M. North corner 1st crack Heckendorn's concrete Drive
 N.B. 50-P. 15 Elev. = 159.85
 Top of Hyd. North Road and Wooster Elev. = 182.67
 N.W. corner top step concrete walk, House Black
 Shingle N.E. corner Hamilton and Wooster, Elev. = 208.73
 S.W. corner concrete step, stucco House Sta 12+70
 Elev. = 222.90


CITY OF MASSILLON, OHIO.	
WOOSTER ROAD SANITARY SEWER	
NORTH ROAD TO WASHINGTON AVE.	
Approved:	DEPT. OF PUBLIC SERVICE
CITY ENGINEER	ENGINEERING DIVISION
Dr. by: G. C. Wallace	Scale: 1" = 30' - Hor.
Ch. by:	May 21, 1926
	N.B. 50-P. 65-70

FILE No. SE 196
 Acc. No. 687

PLAN
 1. LAYOUT
 2. ELEVATIONS
 3. CULVERTS
 4. MAN HOLES
 5. STREET LIGHTS
 6. SIDEWALKS
 7. DRIVEWAYS
 8. FENCES
 9. UTILITIES
 10. OTHER

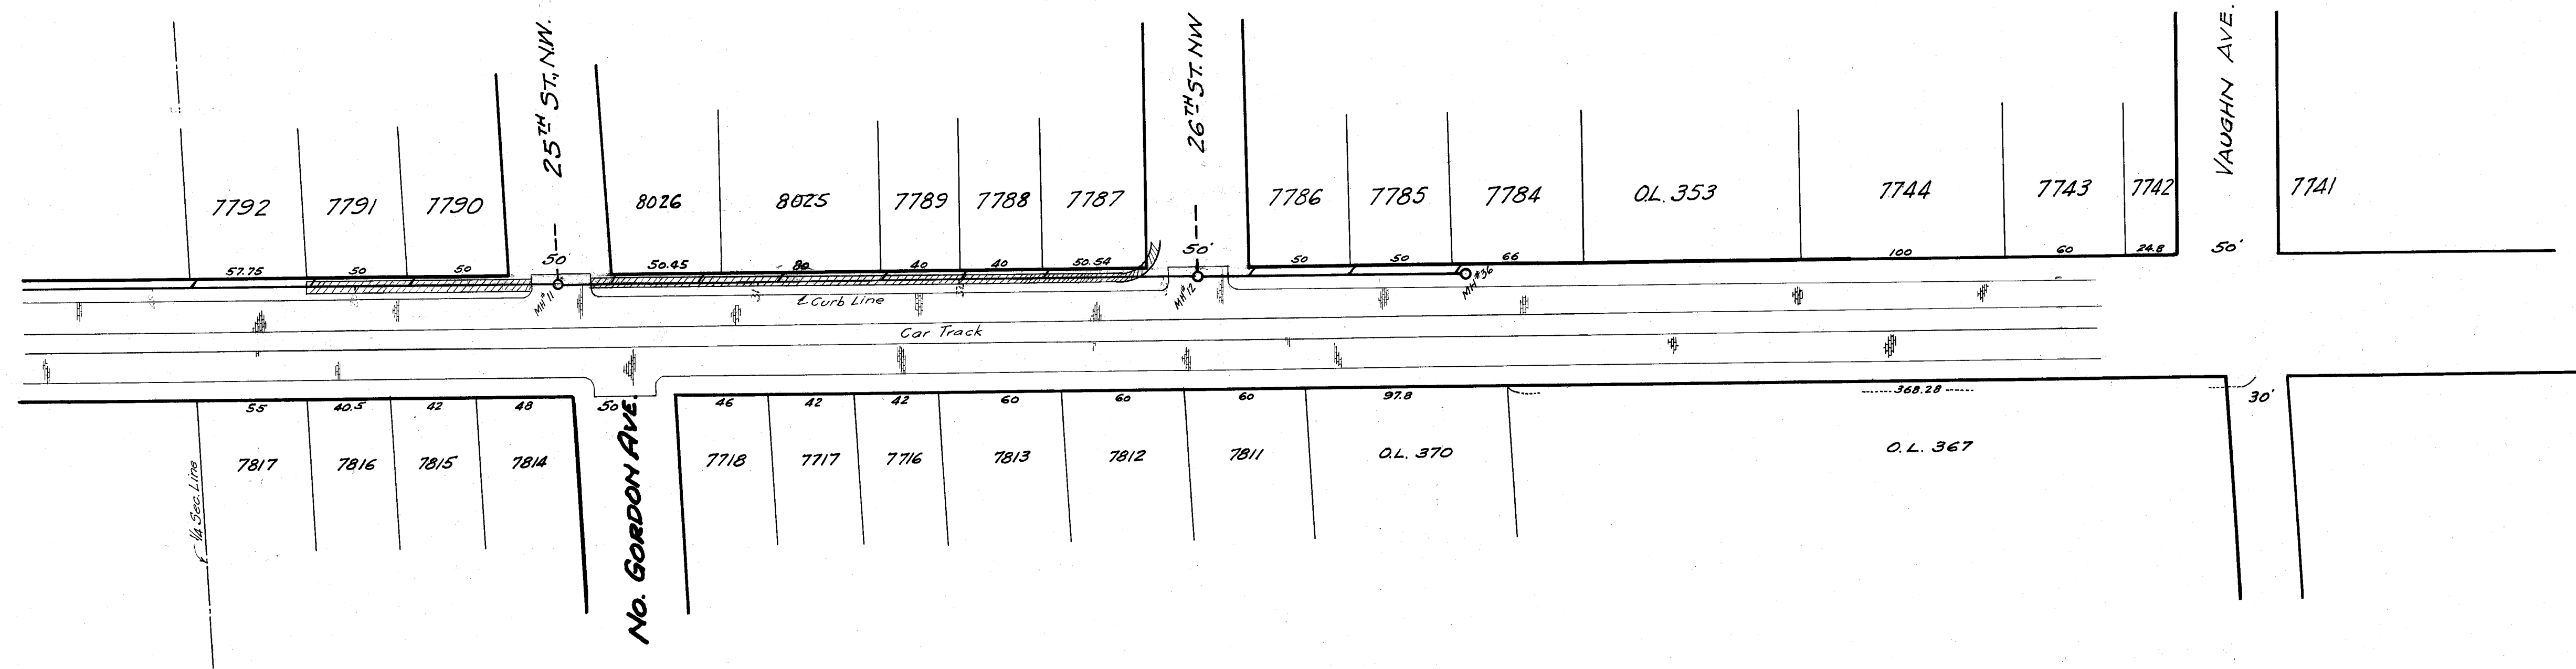

WOOSTER ROAD 66'

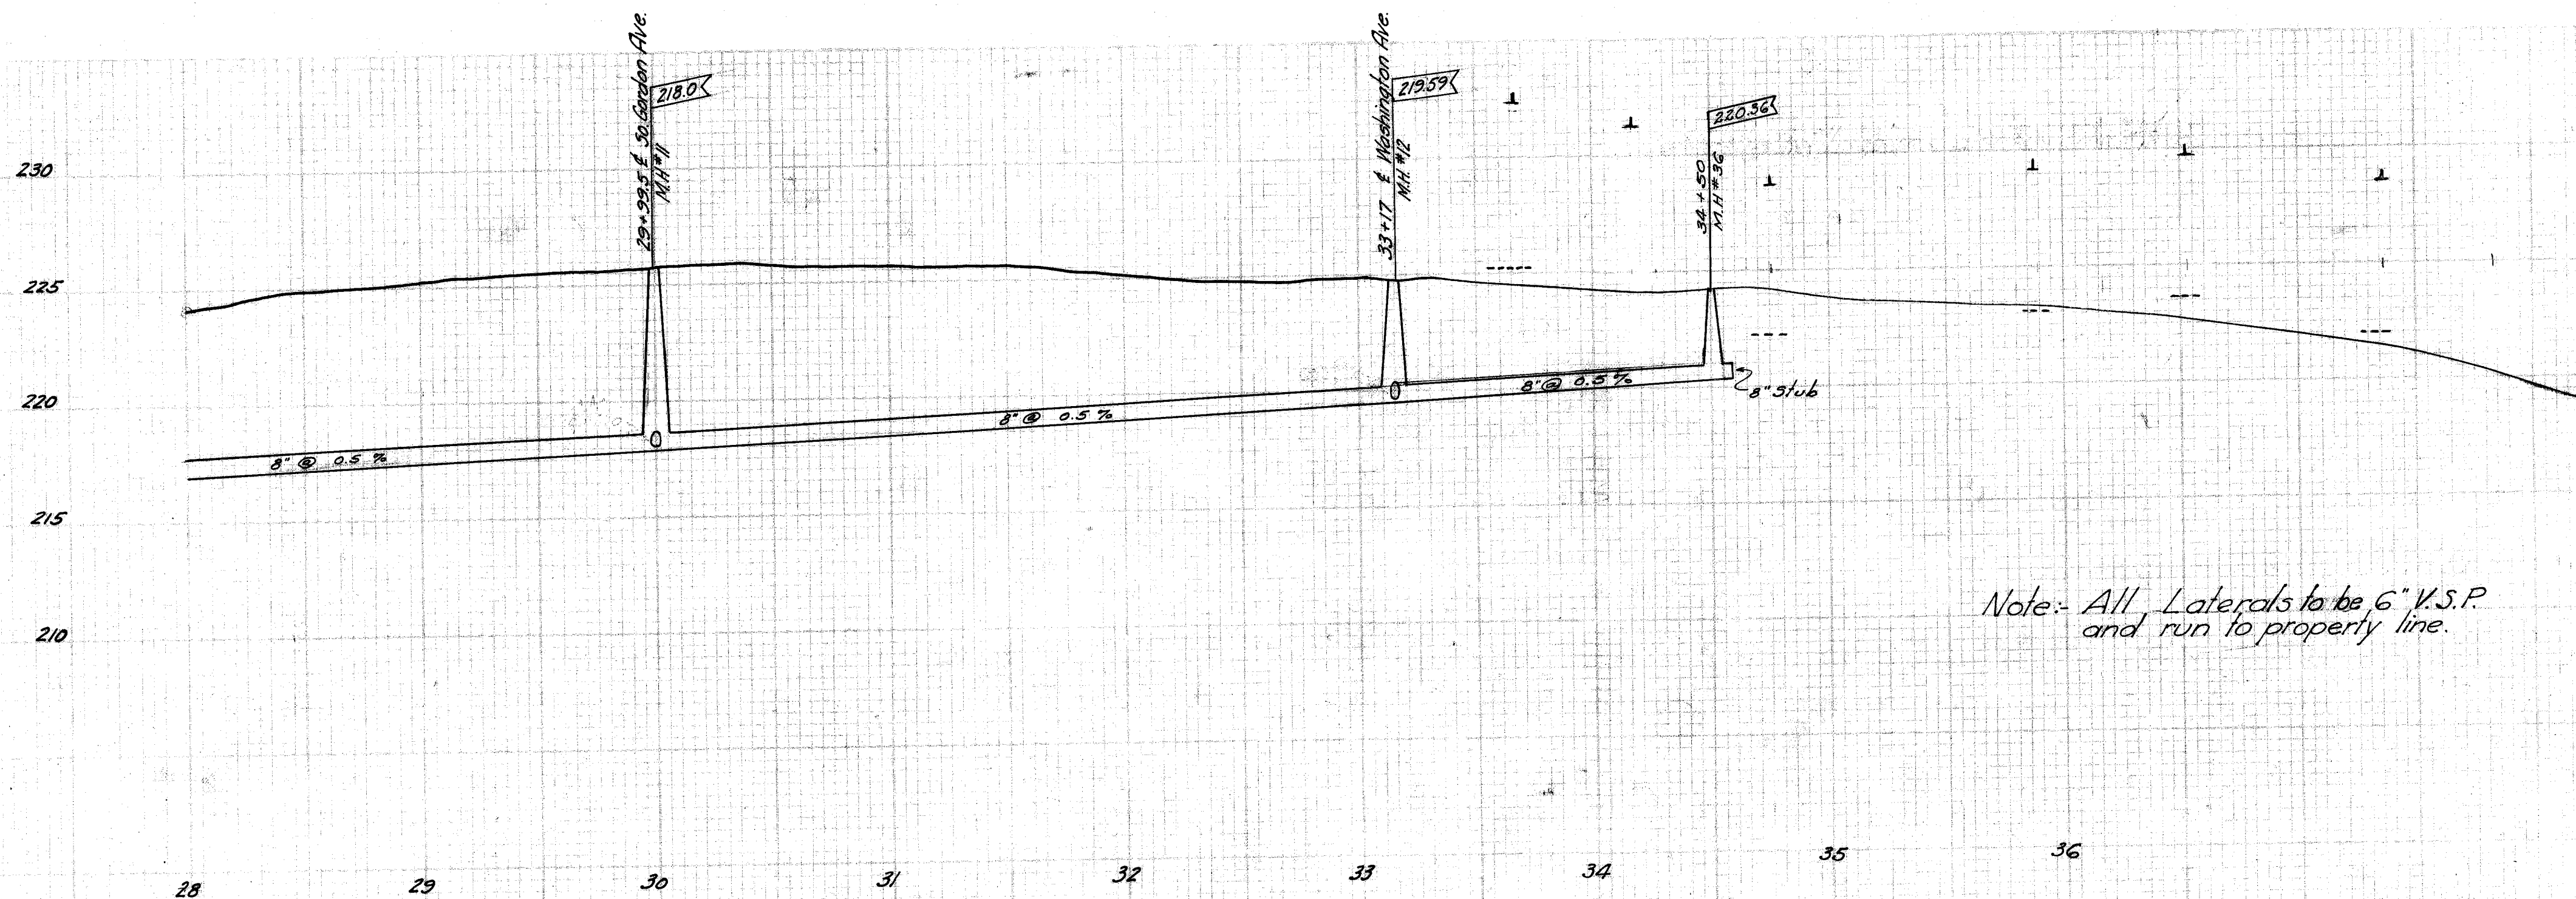


BM: N.W. Corner first stop S.E. corner of Gordon & Wooster. Elev. = 226.39
 Top of curved slab west side of stop
 S.W. Corner of Vaughn & Wooster Road Elev. = 222.16
 See NB 67 P 17

Note: All Laterals to be 6" V.S.P. and run to property line.

CITY OF MASSILLON, OHIO.			
WOOSTER ROAD SANITARY SEWER			
NORTH ROAD TO WASHINGTON AVE.			
Approved:	CITY ENGINEER	DEPT. OF PUBLIC SERVICE	ENGINEERING DIVISION
Dr. by: G.C. Wallace	Scale: 1" = 50', Ver.	May 21, 1926	N.B. 5th - P. 65-70
Ch. by:			
FILE No. SE 196			
Acc. No. 689			

PLAN	DATE
NO. 1000	1926
NOTES	
1. SEE PLAN FOR LOCATION OF MANHOLE	
2. SEE PLAN FOR LOCATION OF MANHOLE	
PROFILE	DATE
NO. 1000	1926
NOTES	
1. SEE PLAN FOR LOCATION OF MANHOLE	
2. SEE PLAN FOR LOCATION OF MANHOLE	
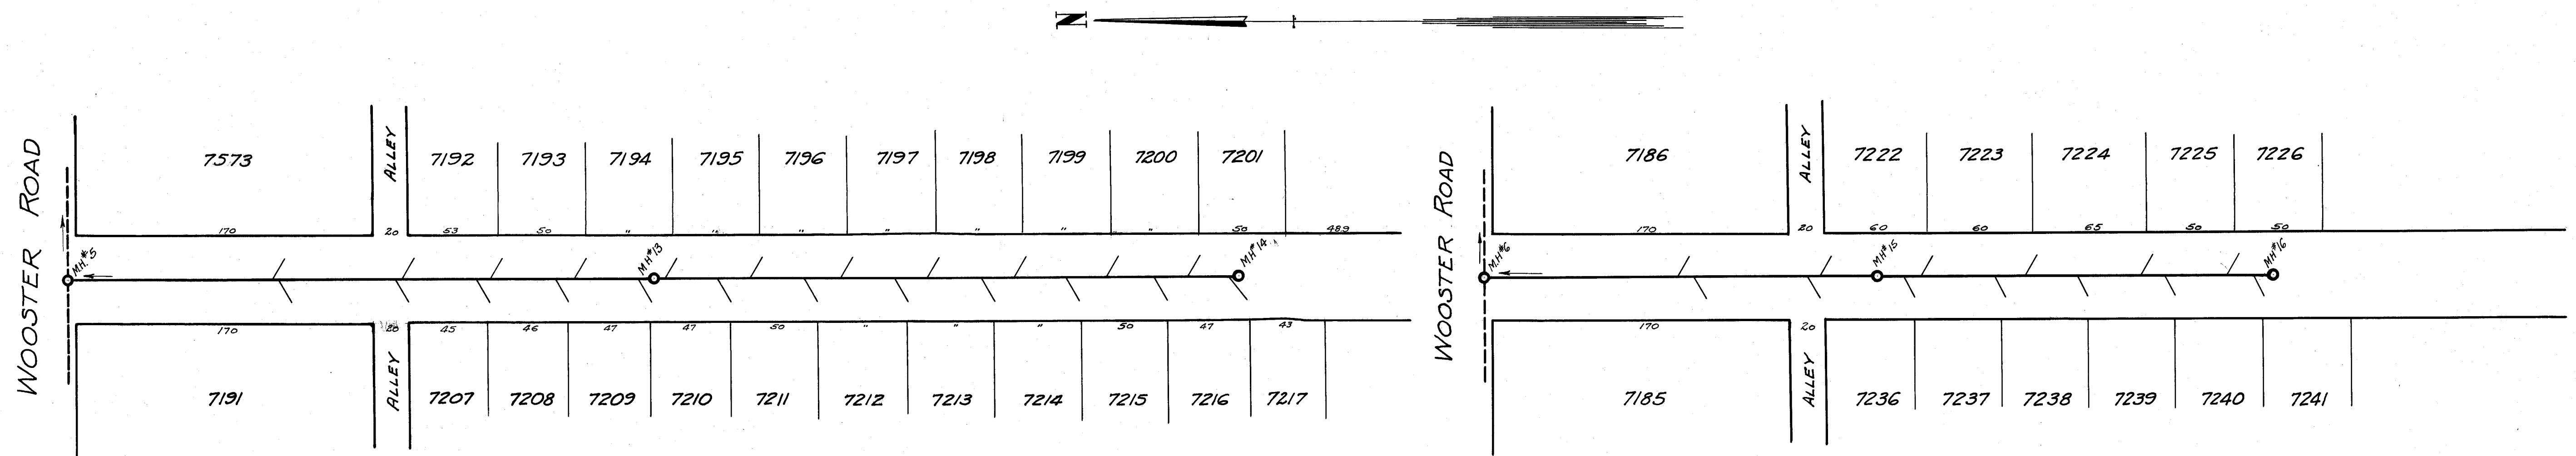


CROWN POINT PLACE

DIETHER PLACE

B.M. Cross on top of concrete step
SE corner of Wooster and Crown
Point Place - NB 63 - P.2
Elev. = 220.64


SW corner top of concrete step
331 Crown Point Place, NB 63, P.3
Elev. = 225.48

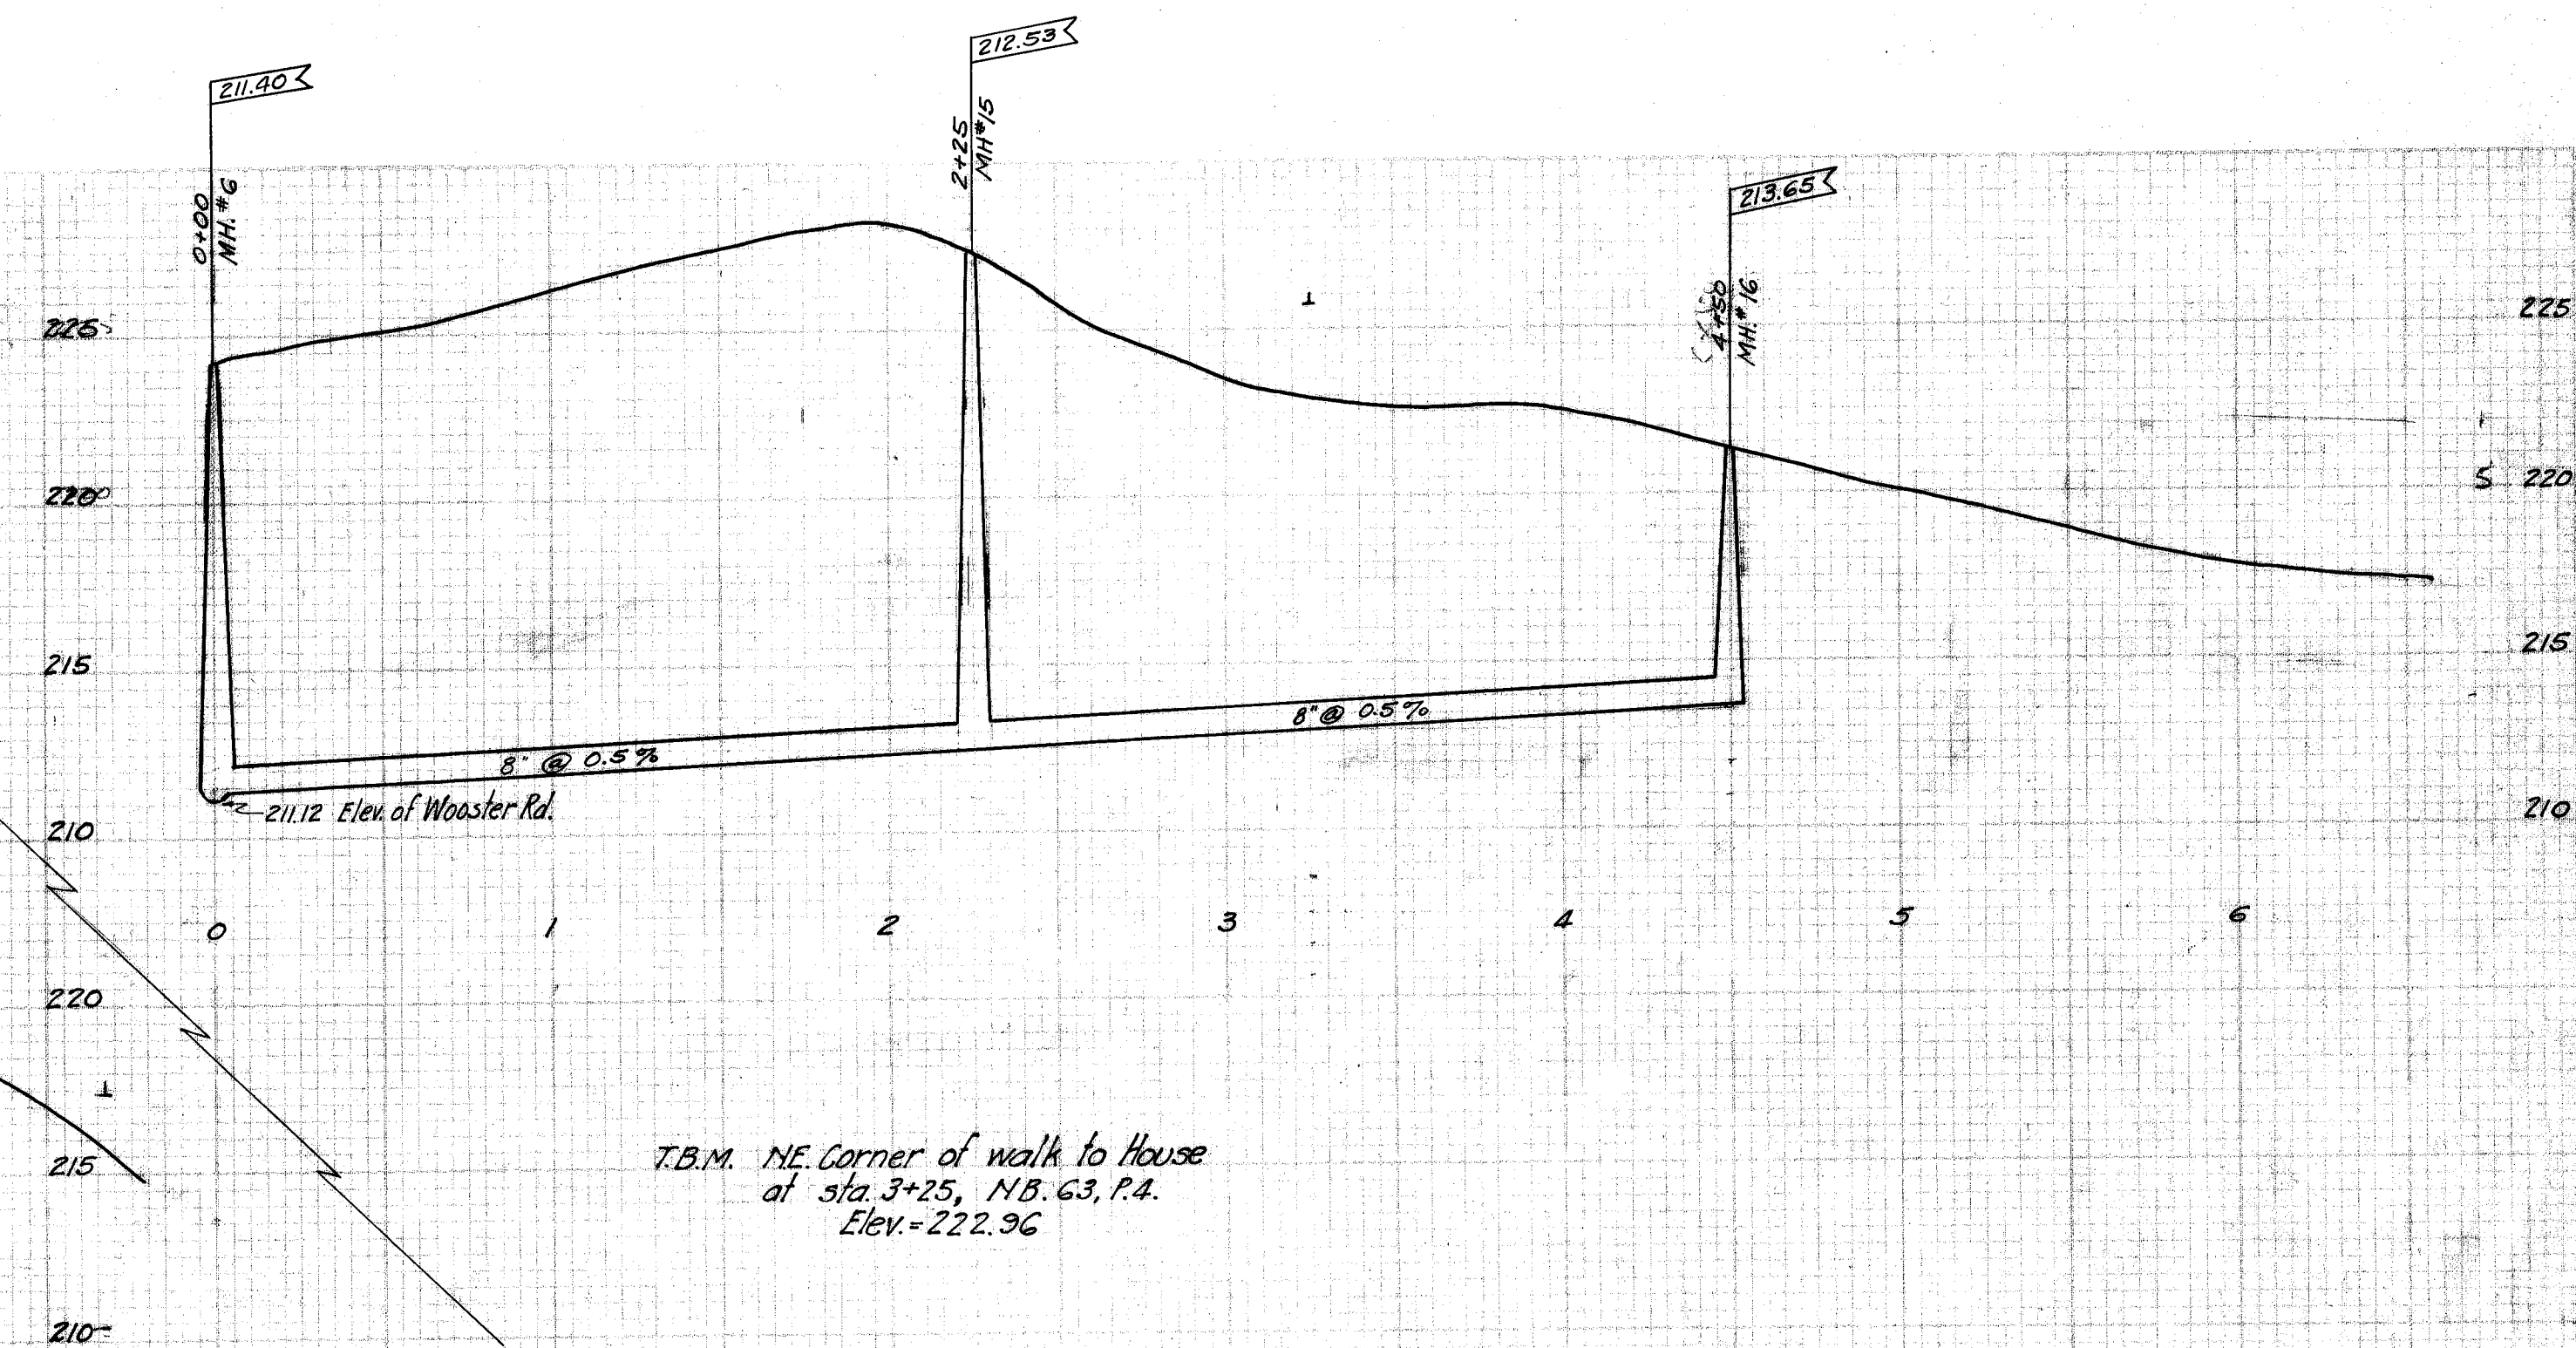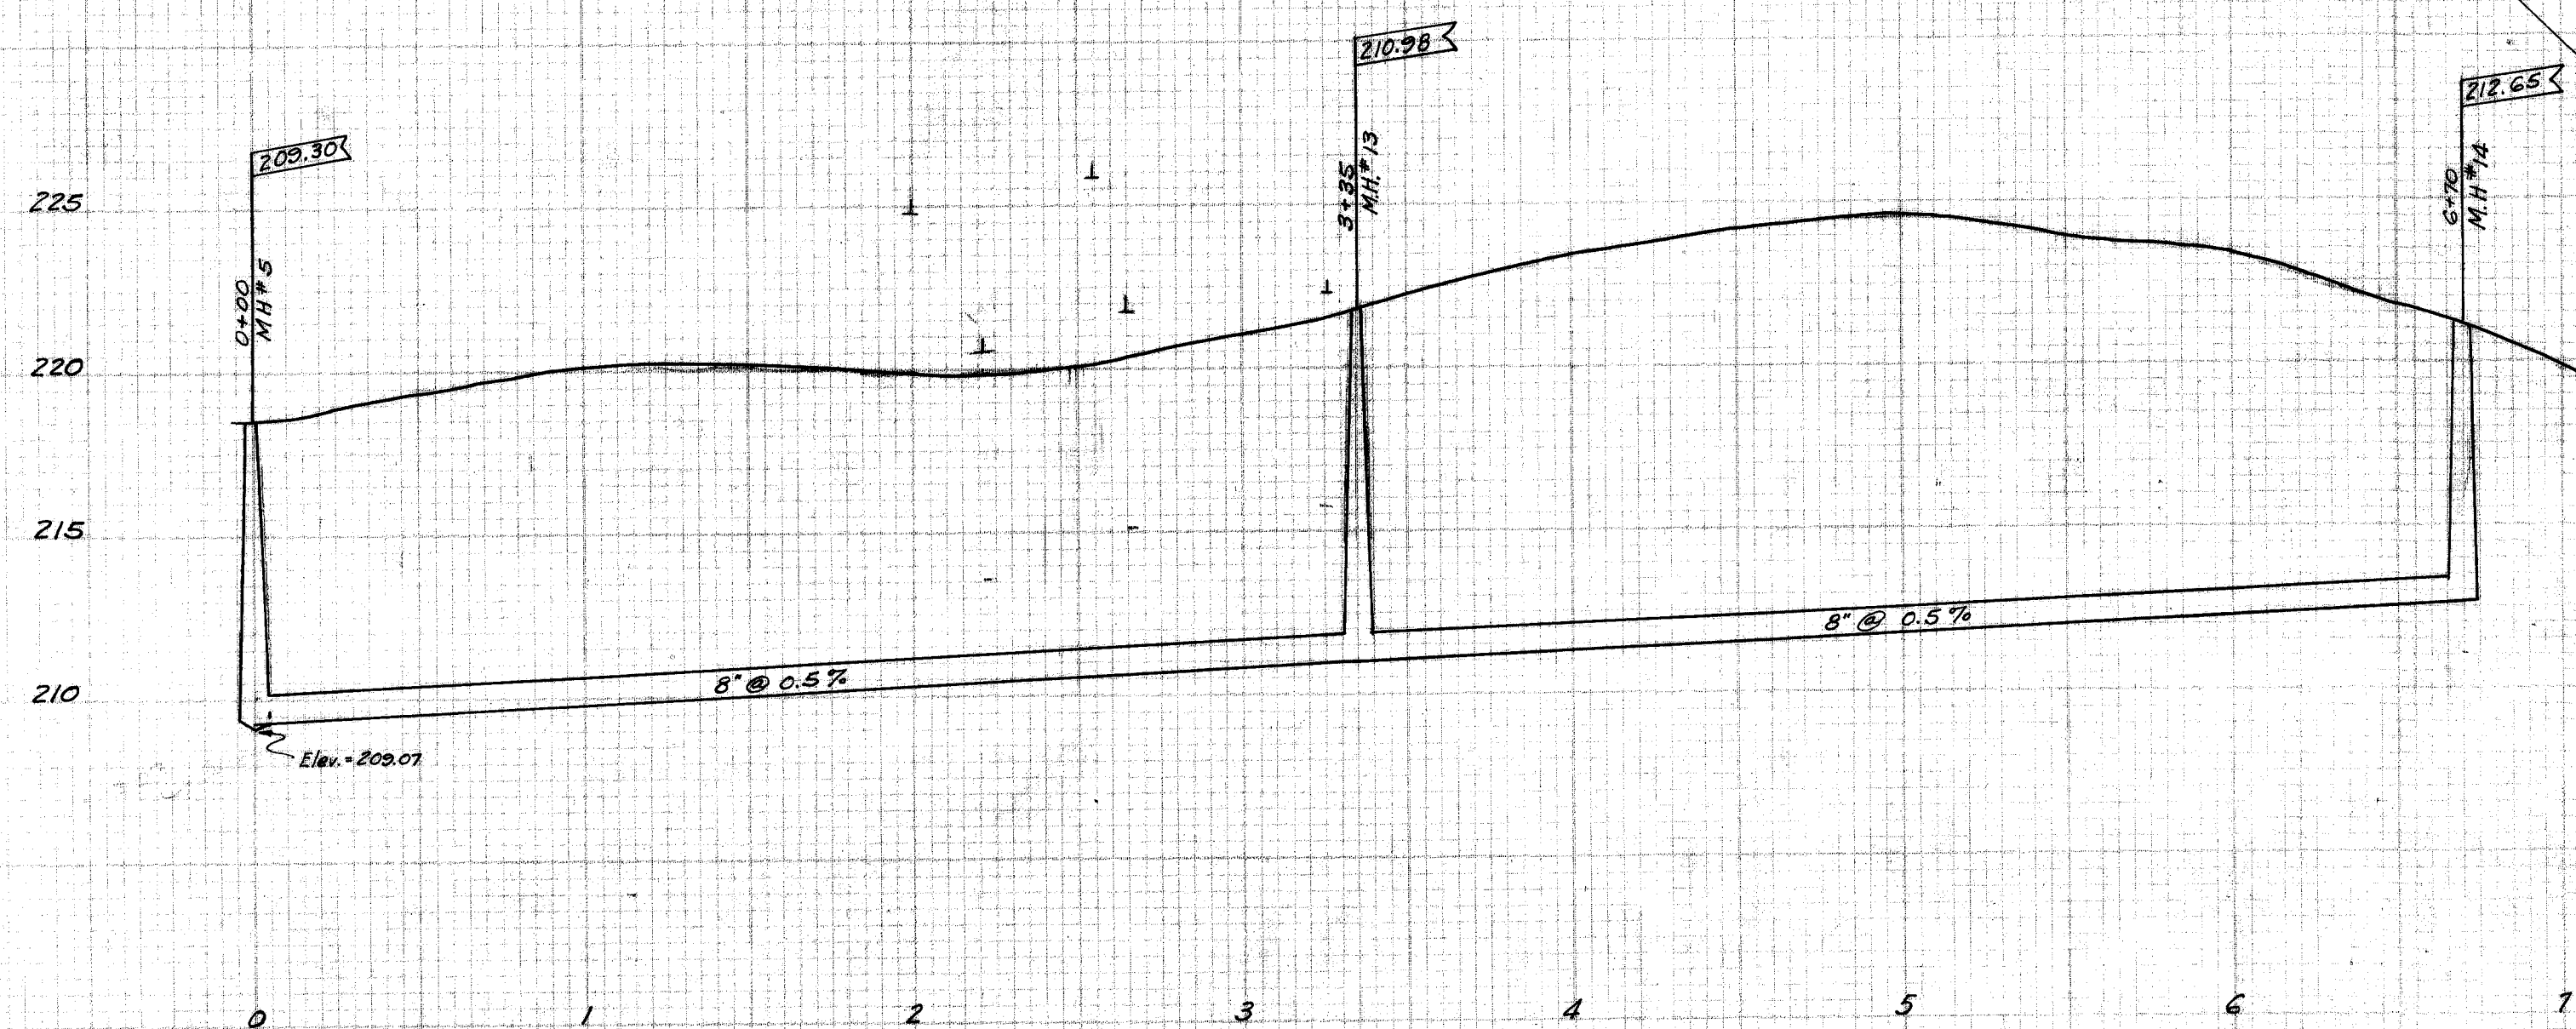

T.B.M. NE Corner of walk to House
at Sta. 3+25, NB 63, P.4
Elev. = 222.96

CITY OF MASSILLON, OHIO.			
WOOSTER ROAD SANITARY SEWER SYSTEM			
SEWERS ON CROWN POINT PLACE & DIETHER PLACE			
APPROVED:	CITY ENGINEER	DEPT. OF PUBLIC SERVICE	ENGINEERING DIVISION
Dr. by: G.C. Wallace	Scale: 1" = 5' Ver.	Oct 22nd 1926	NB 63, P.
Ch. by:	Scale: 1" = 50' Hor.		
FILE NO. 196			
Rec. NO. 721			


PROFILE	SURVEYED	BY	DATE
NOTE BOOK	POSTER		
	STONES CORNER		
	BE ME NOTED		
	STATIONING NOTHING		

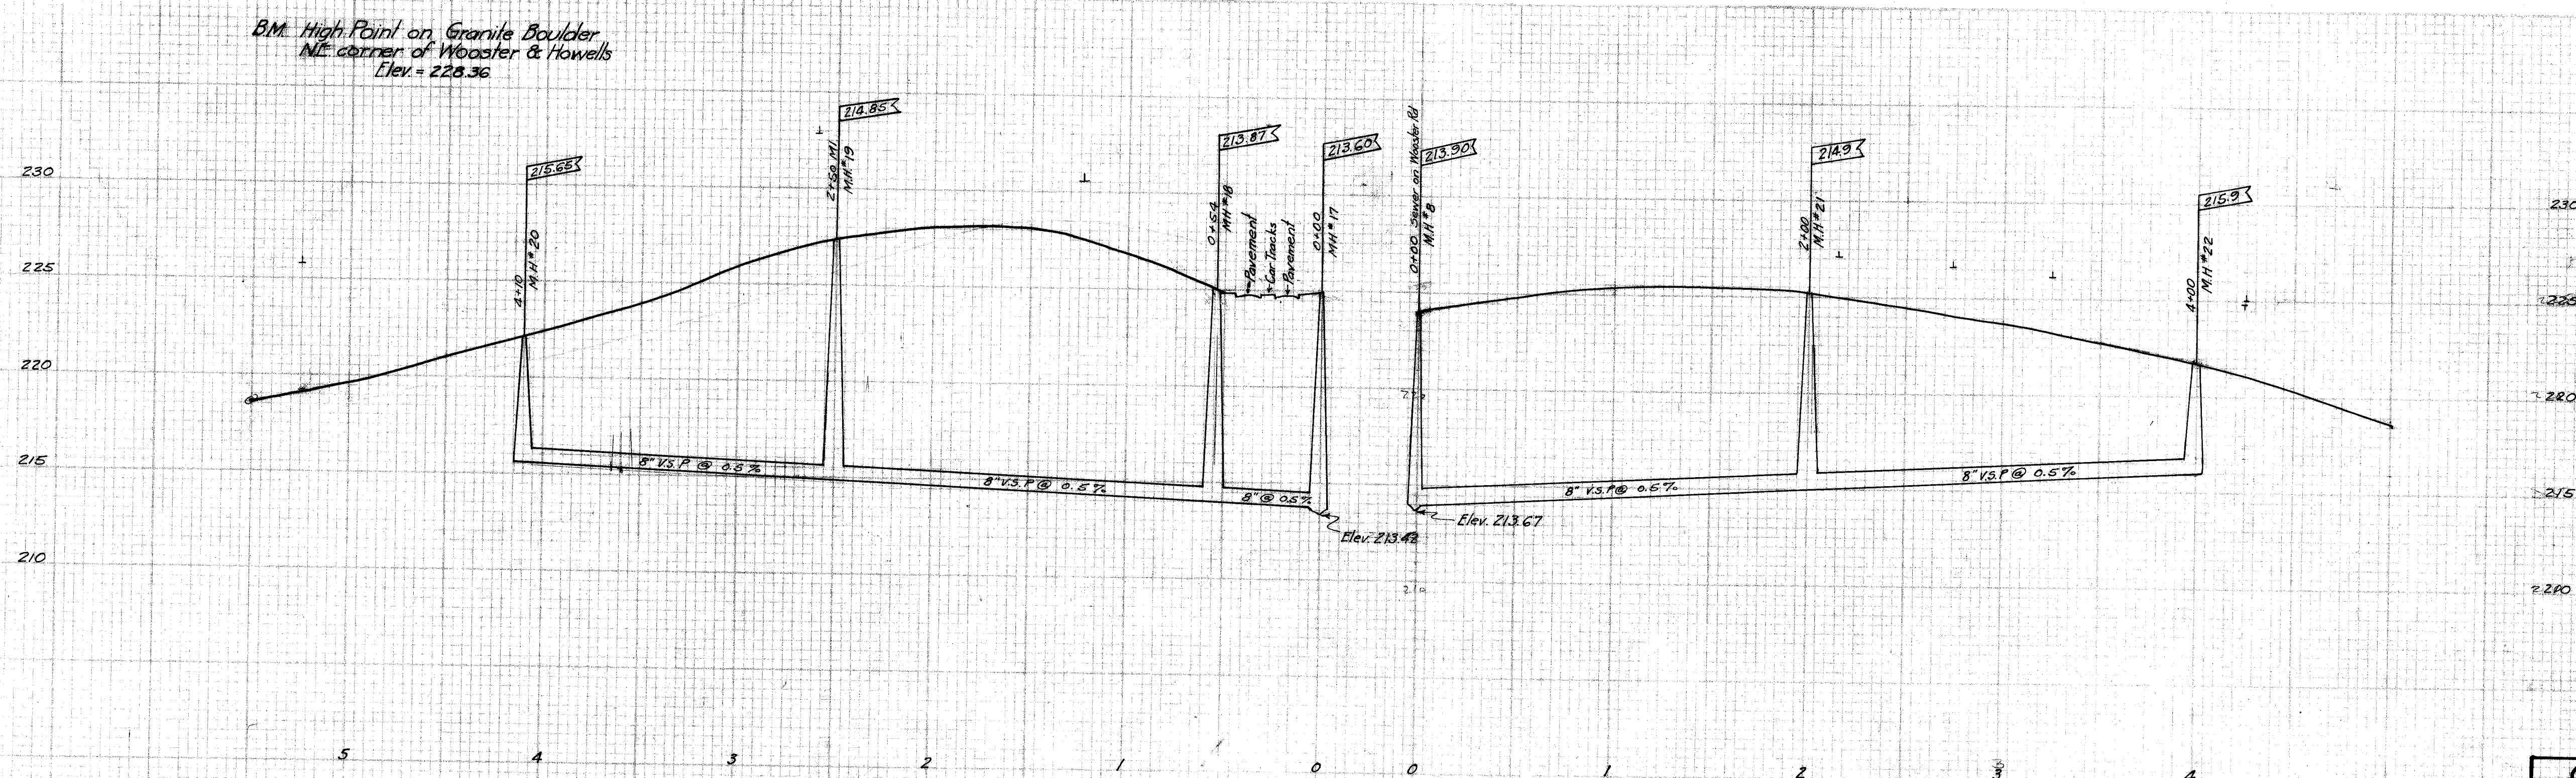


CITY OF MASSILLON, OHIO		
WOOSTER ROAD SANITARY SEWER SYSTEM		
SEWER ON HOWELLS AVE.		
APPROVED:-		DEPT OF PUBLIC SERVICE ENGINEERING DIVISION
Dr by Geo. C. Willms	CITY ENG. Scale 1" = 5' Var. 1" = 50' HORIZ.	Oct 21 st 1926 N.B.G. P.

FILE NO SE 196
ACC NO 722

PLAN
 DATE
 DRAWN BY
 CHECKED BY
 NO. OF SHEETS

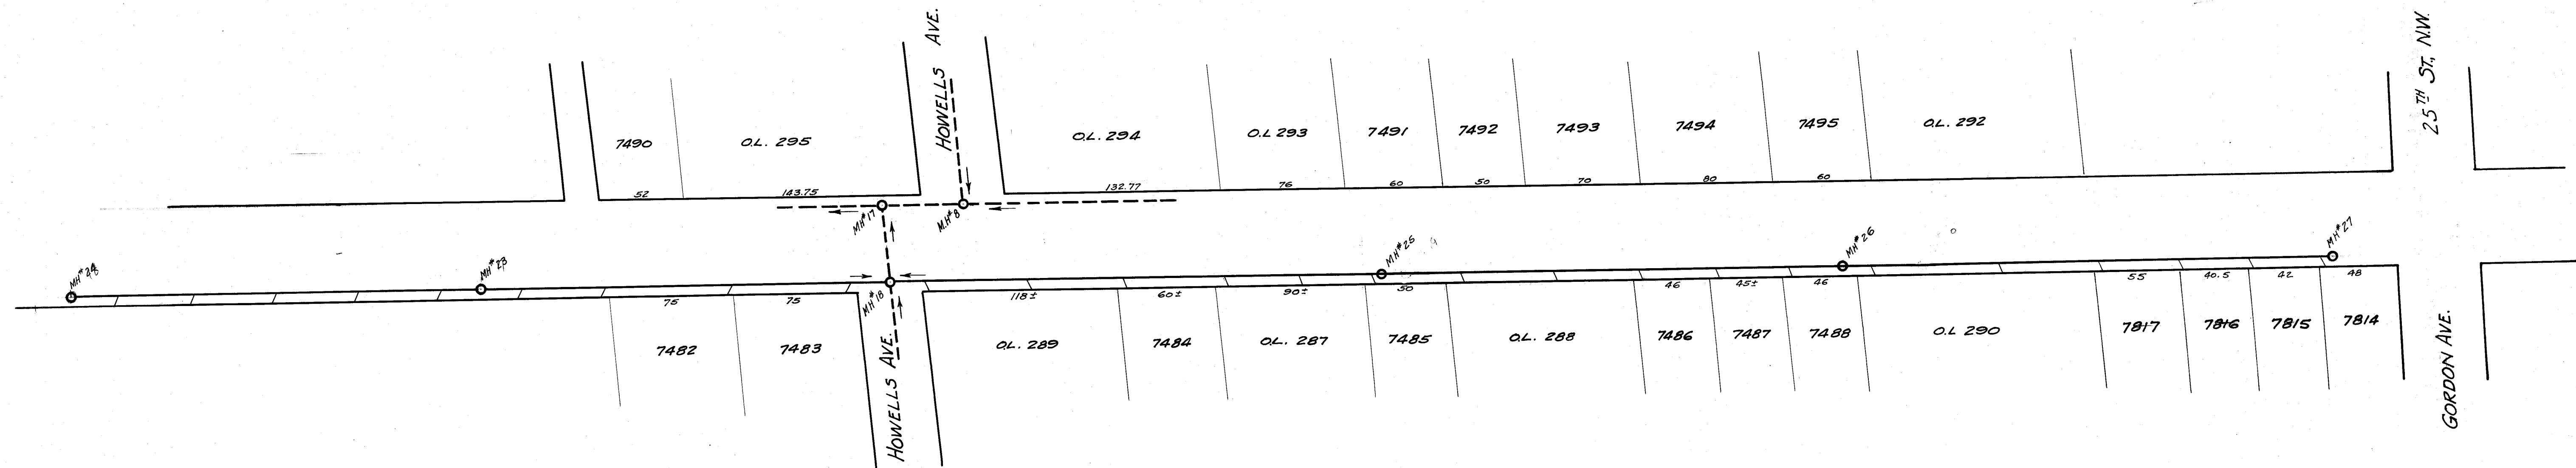

WOOSTER ROAD

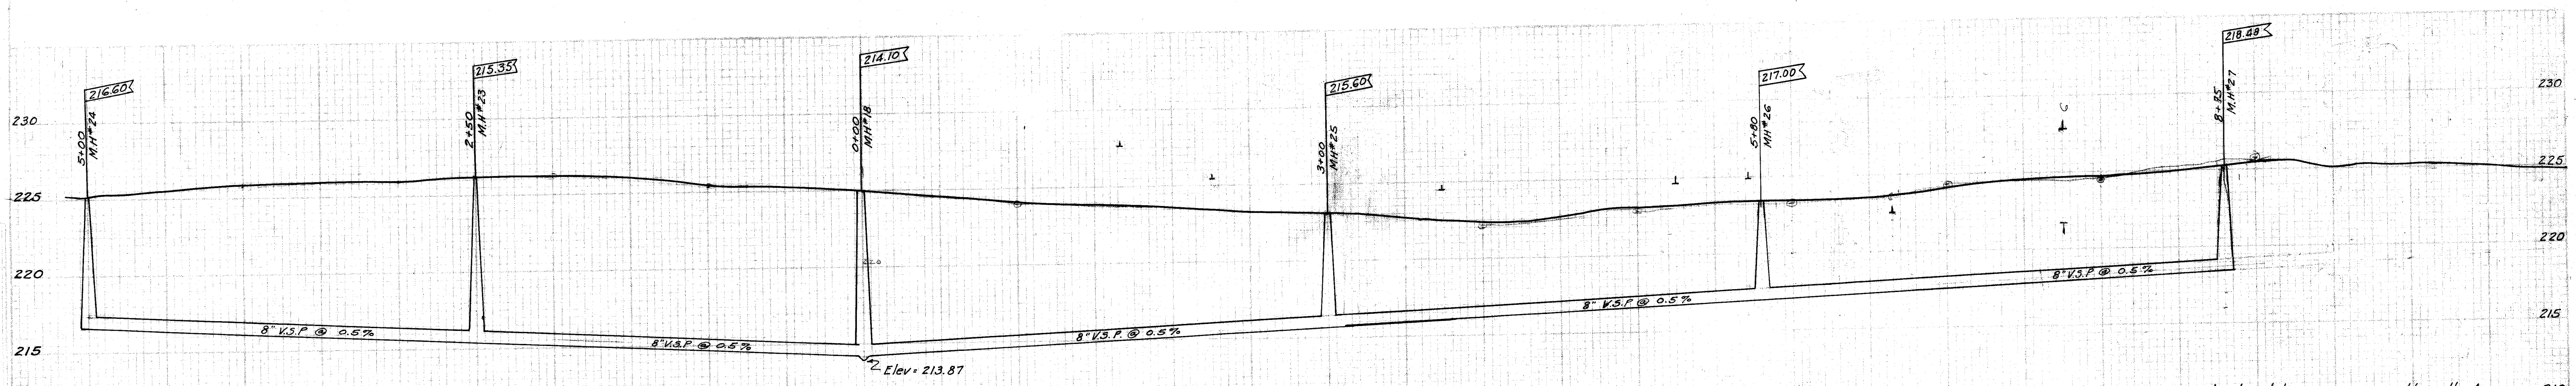


B.M. Granite boulder NE corner Howells Ave and Wooster Road
 Elev. = 228.36
 NW corner first step SE corner Wooster Road and 25th St. NW
 Elev. 226.39

CITY OF MASSILLON, OHIO	
WOOSTER ROAD SANITARY SEWER SYSTEM	
NORTH SIDE OF WOOSTER ROAD FROM 500' EAST OF HOWELLS TO 875' WEST OF HOWELLS AVENUE	
APPROVED	DEPT. OF PUBLIC SERVICE ENGINEERING DIVISION
Dr. by: Geo. C. Wellman	Scale: 1" = 5' Vert. 1" = 50' Hor.
ck. by:	N.B. 63, P.

FILE NO. 796
 ACC. NO. 723


PLAN	REVISION	DATE
1	AS SHOWN	
2	AS SHOWN	
3	AS SHOWN	
4	AS SHOWN	
5	AS SHOWN	
6	AS SHOWN	
7	AS SHOWN	
8	AS SHOWN	
9	AS SHOWN	
10	AS SHOWN	

PROFILE	REVISION	DATE
1	AS SHOWN	
2	AS SHOWN	
3	AS SHOWN	
4	AS SHOWN	
5	AS SHOWN	
6	AS SHOWN	
7	AS SHOWN	
8	AS SHOWN	
9	AS SHOWN	
10	AS SHOWN	

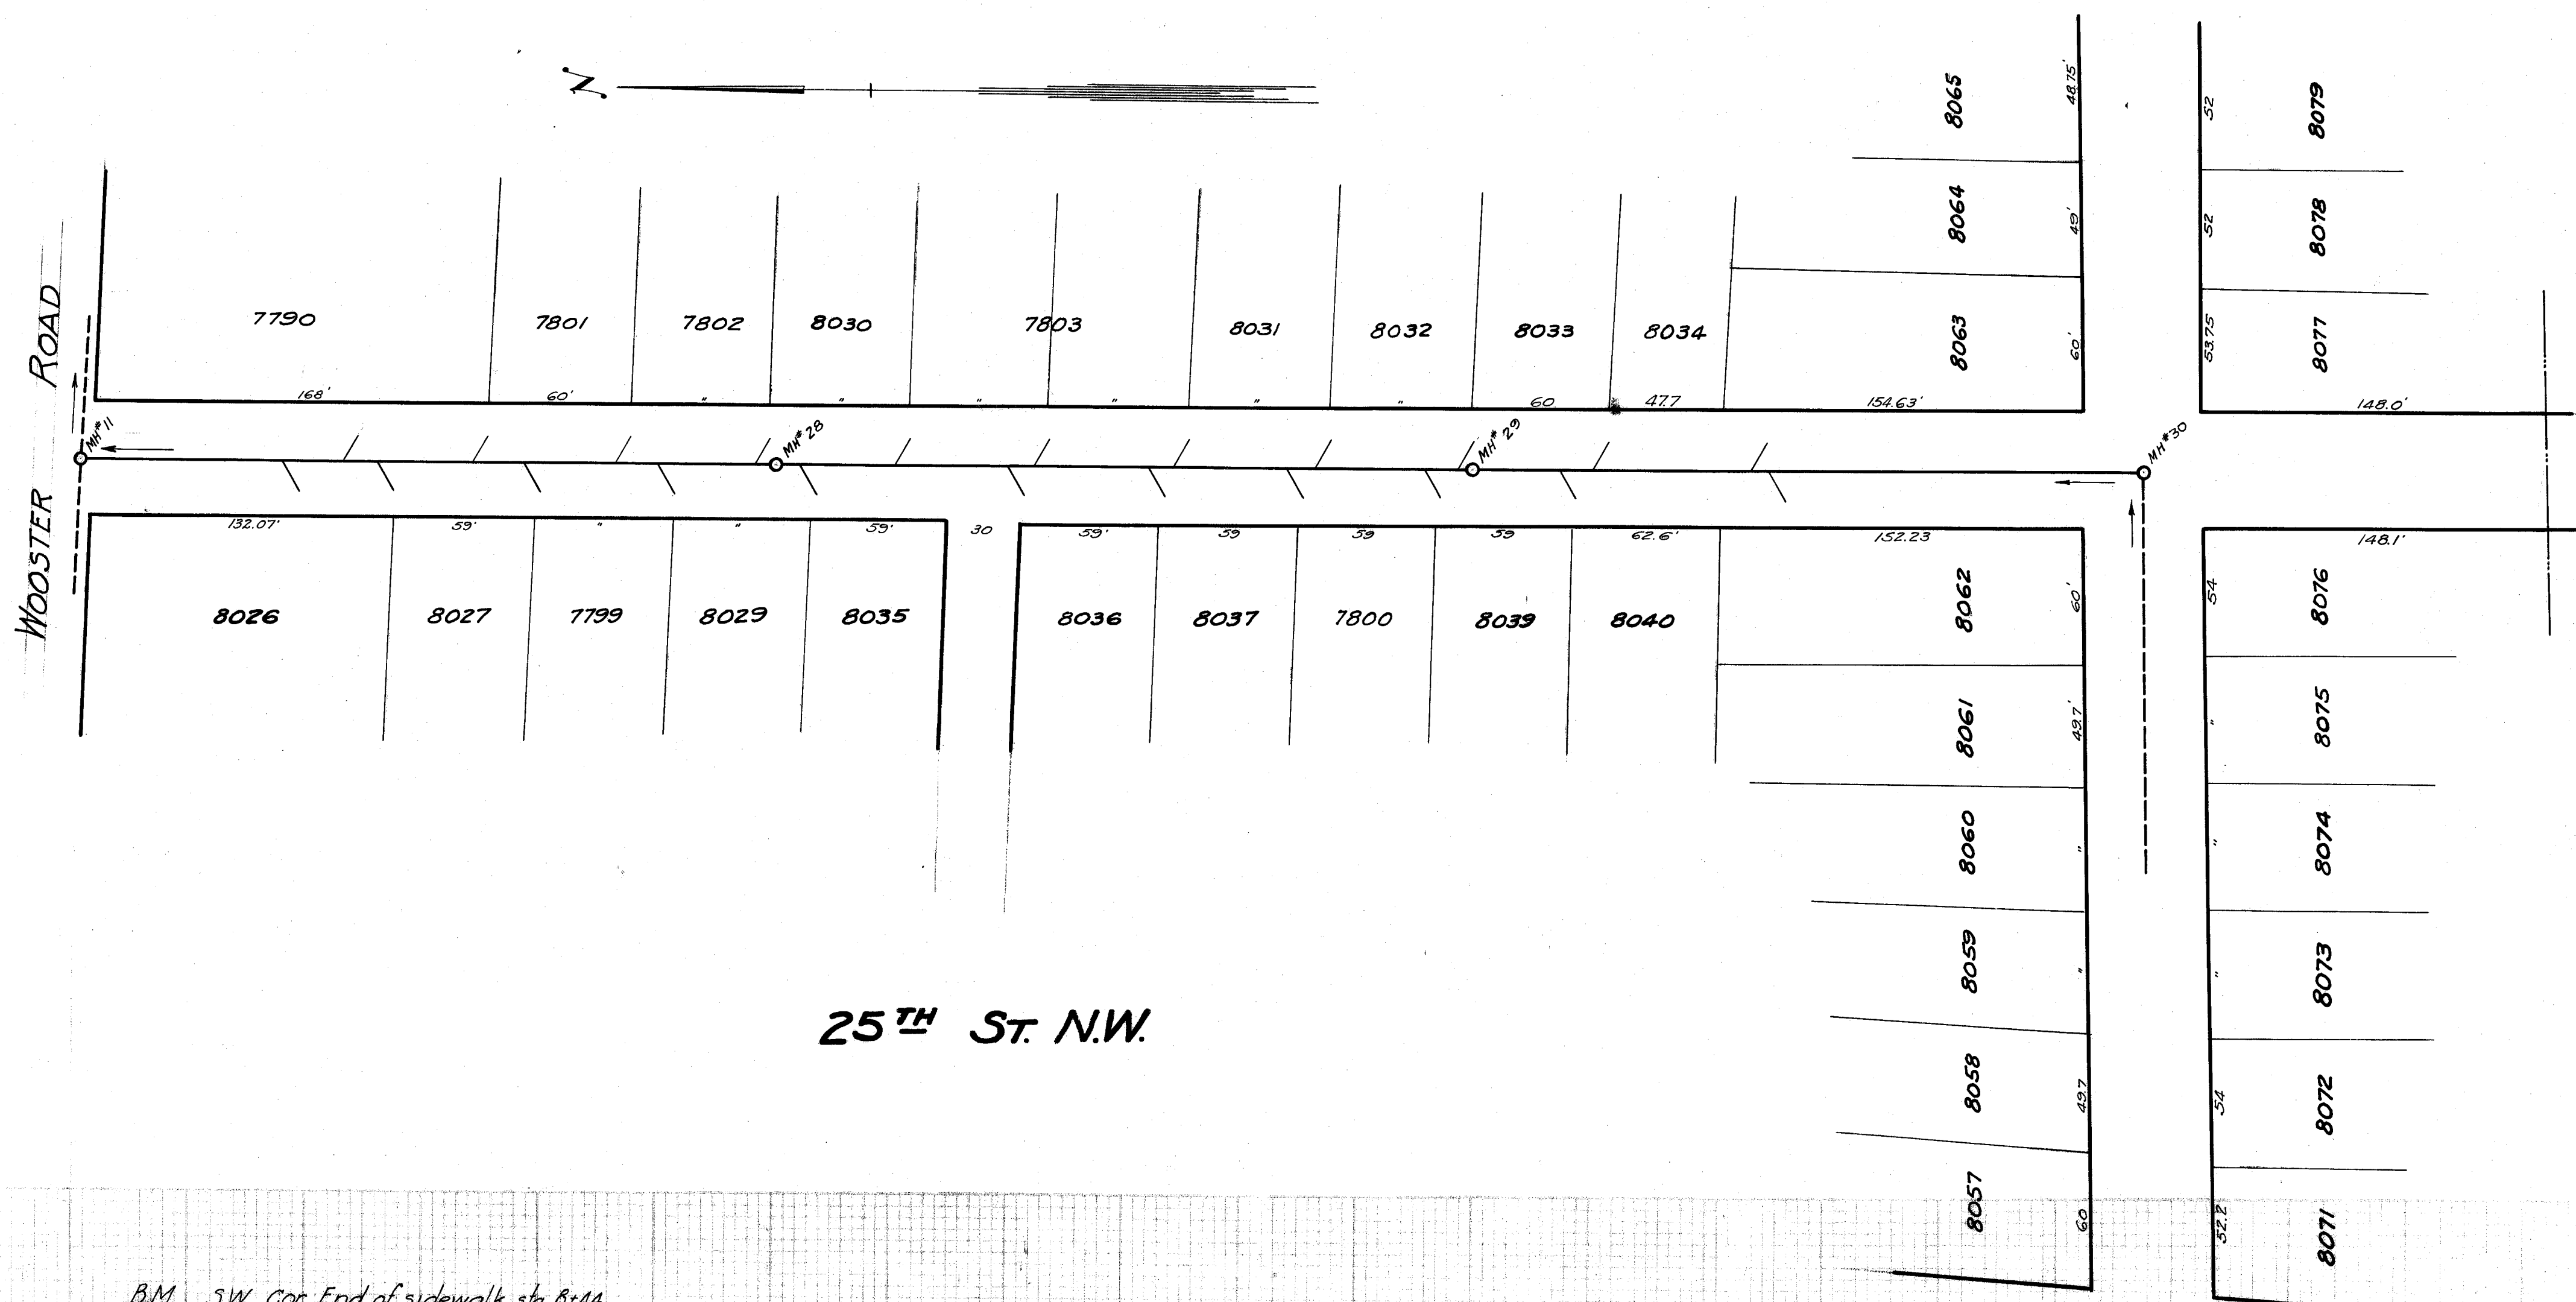

SCHULER AVE.


B.M. SW. Cor. End of sidewalk sta 8+44
Elev. = 232.08

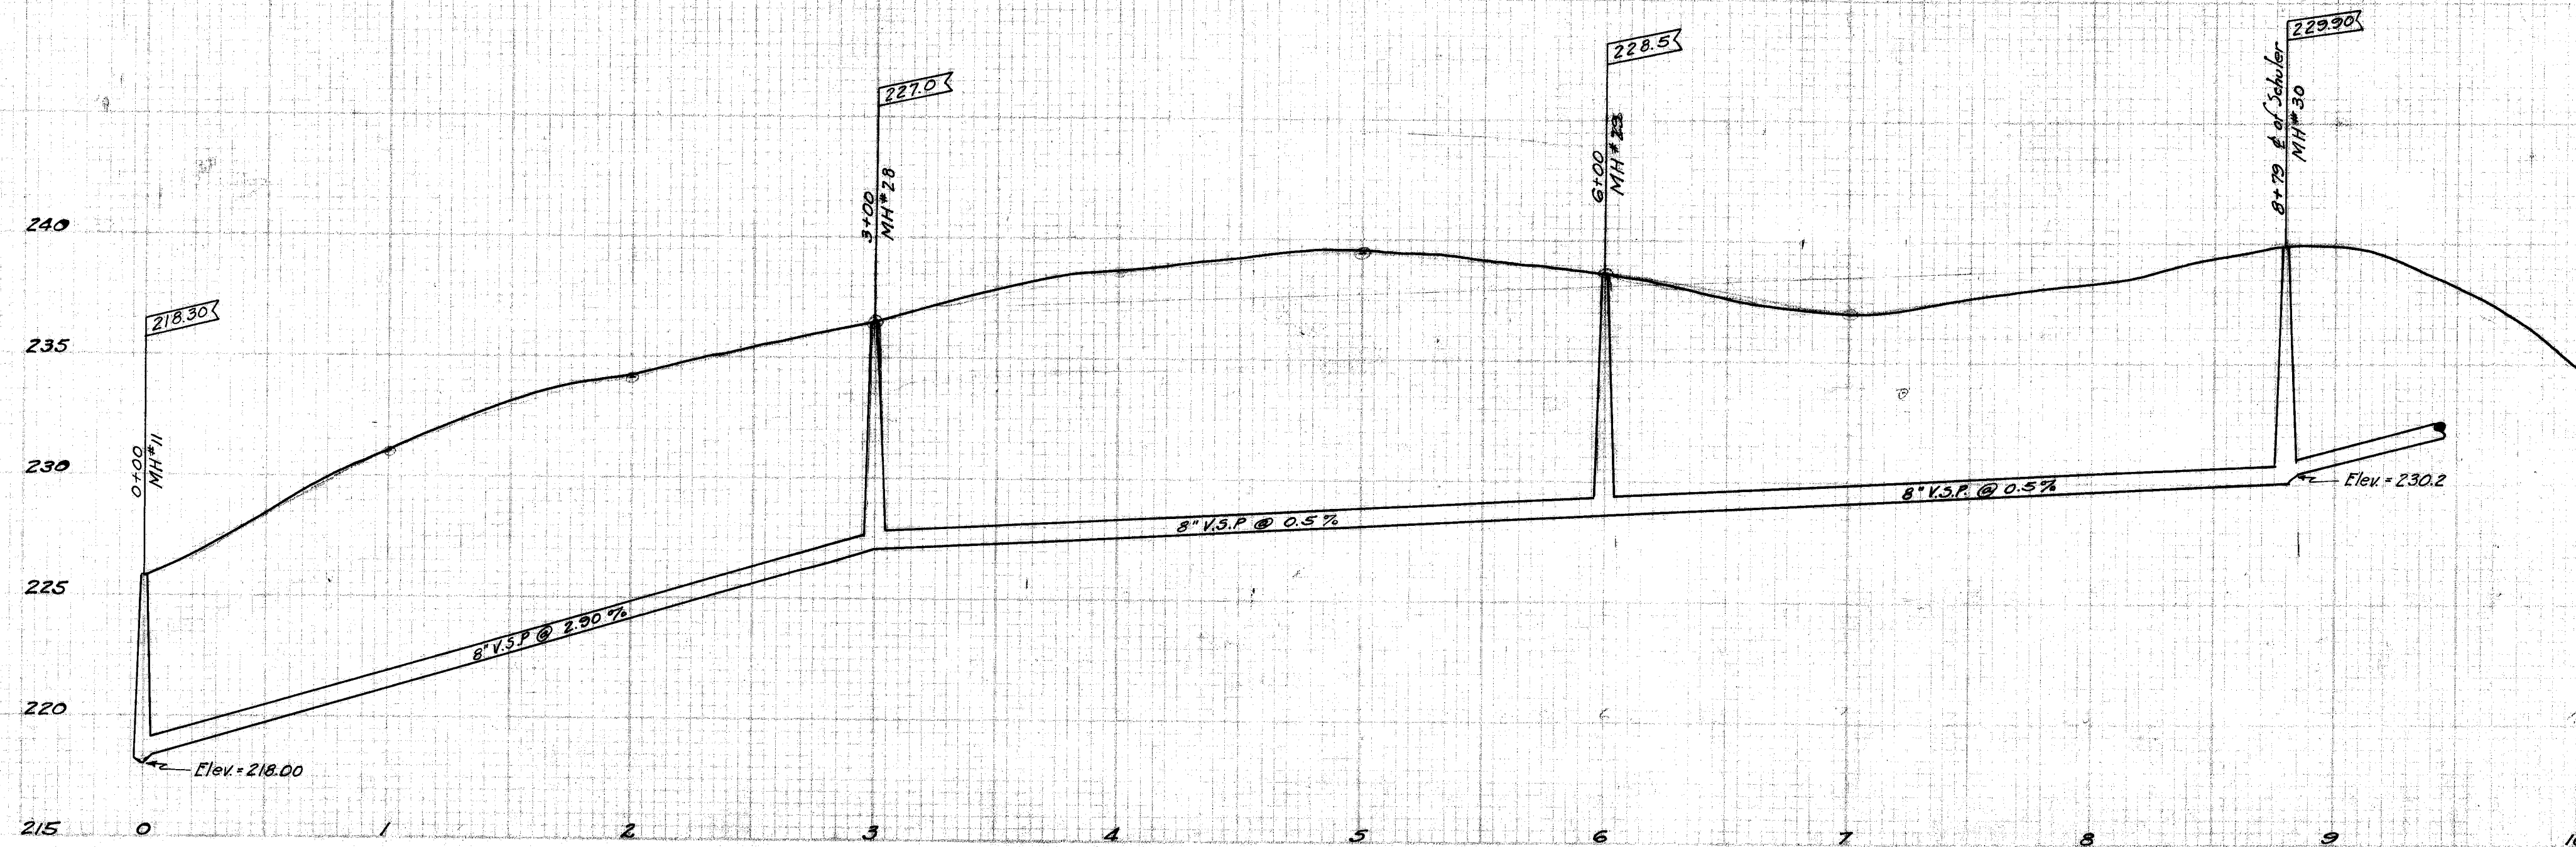

CITY OF MASSILLON, OHIO			
WOOSTER ROAD SANITARY SEWER SYSTEM			
SEWER ON 25 TH ST. N.W.			
APPROVED	CITY ENG.	DEPT. OF PUBLIC SERVICE	ENGINEERING DIVISION
Dr. by G.C. Wallace	Scale: 1" = 5' Ver	Oct 21 st 1926	NB 63, P
ck by	Scale: 1" = 50' Hor		


FILE NO SE 196
ACC NO 724

PLAN	DATE
DESIGNED BY	
CHECKED BY	
APPROVED BY	
DATE	

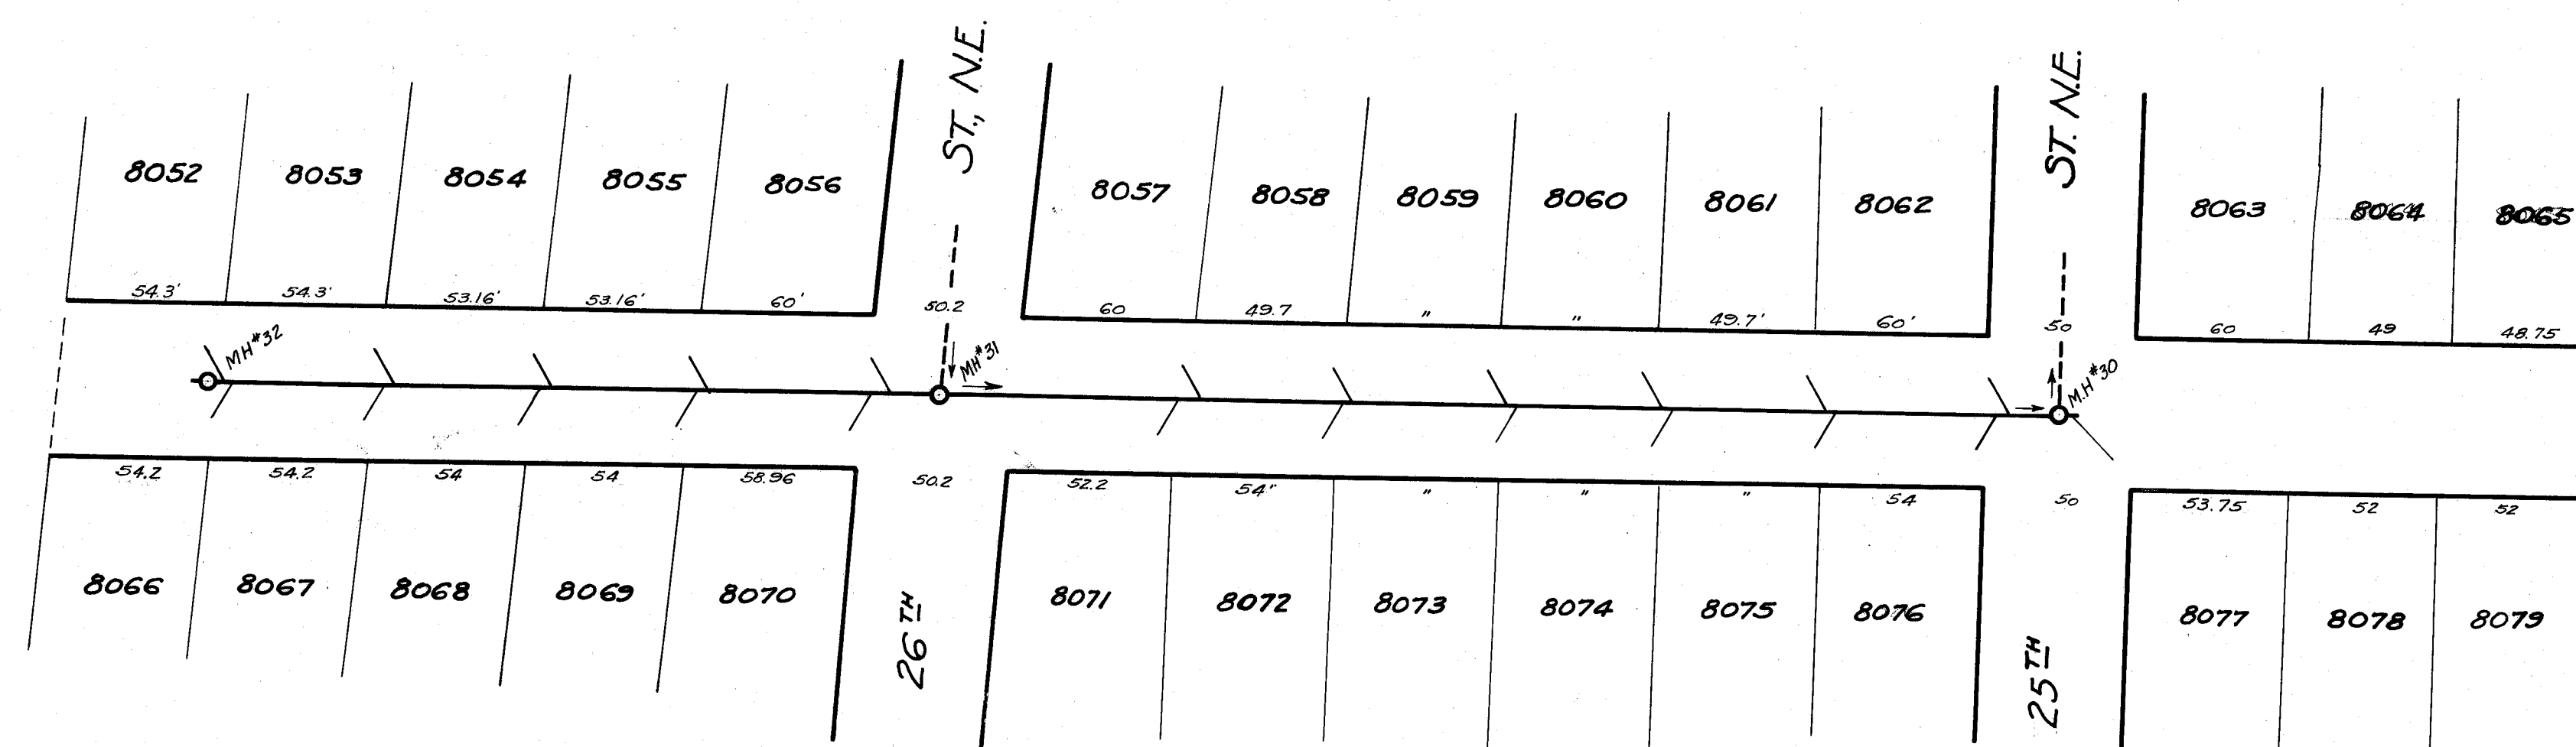


SCHULER AVE.

B.M. SW corner of sidewalk on 25th St. NW
see sheet #7
Elev. = 239.08

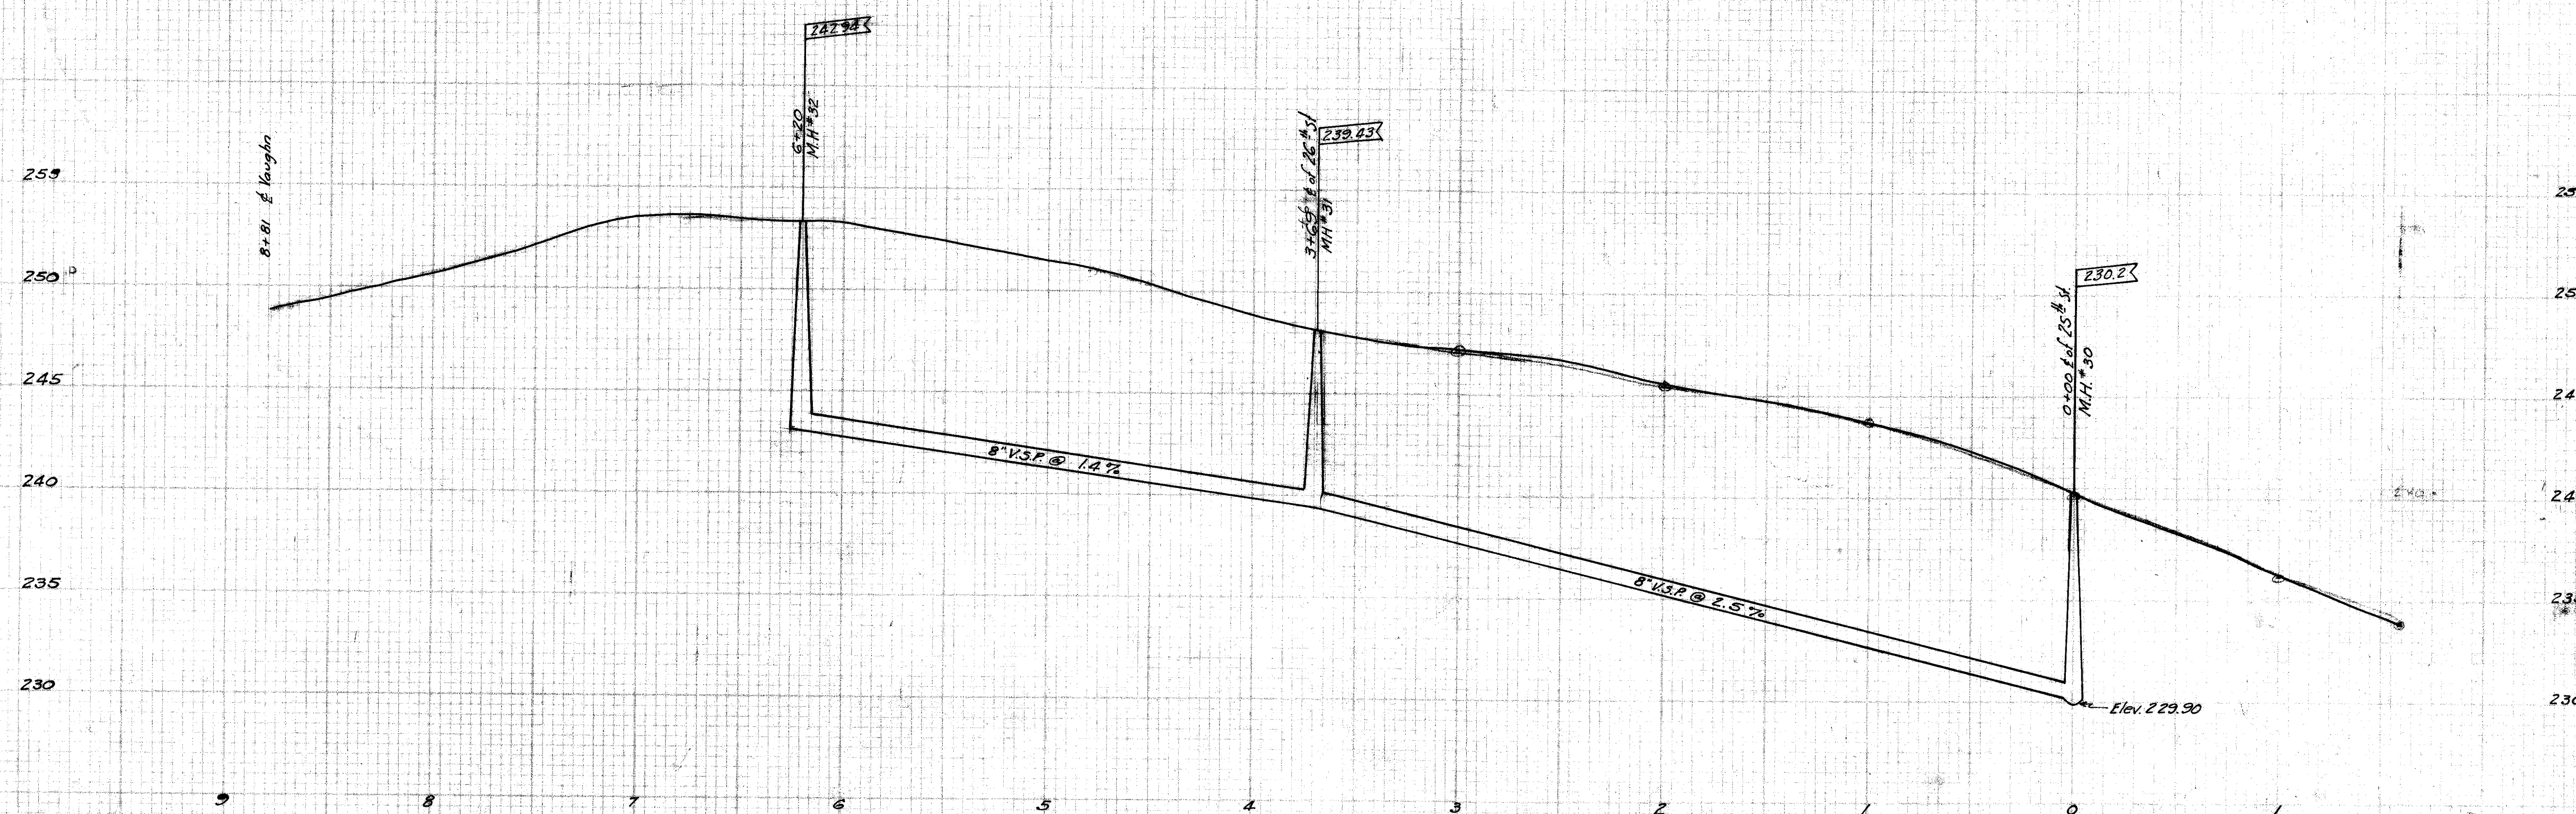


CITY OF MASSILLON, OHIO.	
WOOSTER ROAD SANITARY SEWER SYSTEM	
SEWER ON SCHULER AVE.	
APPROVED	DEPT. OF PUBLIC SERVICE
CITY ENG.	ENGINEERING DIVISION
Dr. by G.C. Wallace	Scale: 1" = 5' Ver.
ck by	1" = 50' Hor.
Oct 21st 1926	N.B. 63, P.

FILE No 35196
Acc No 725

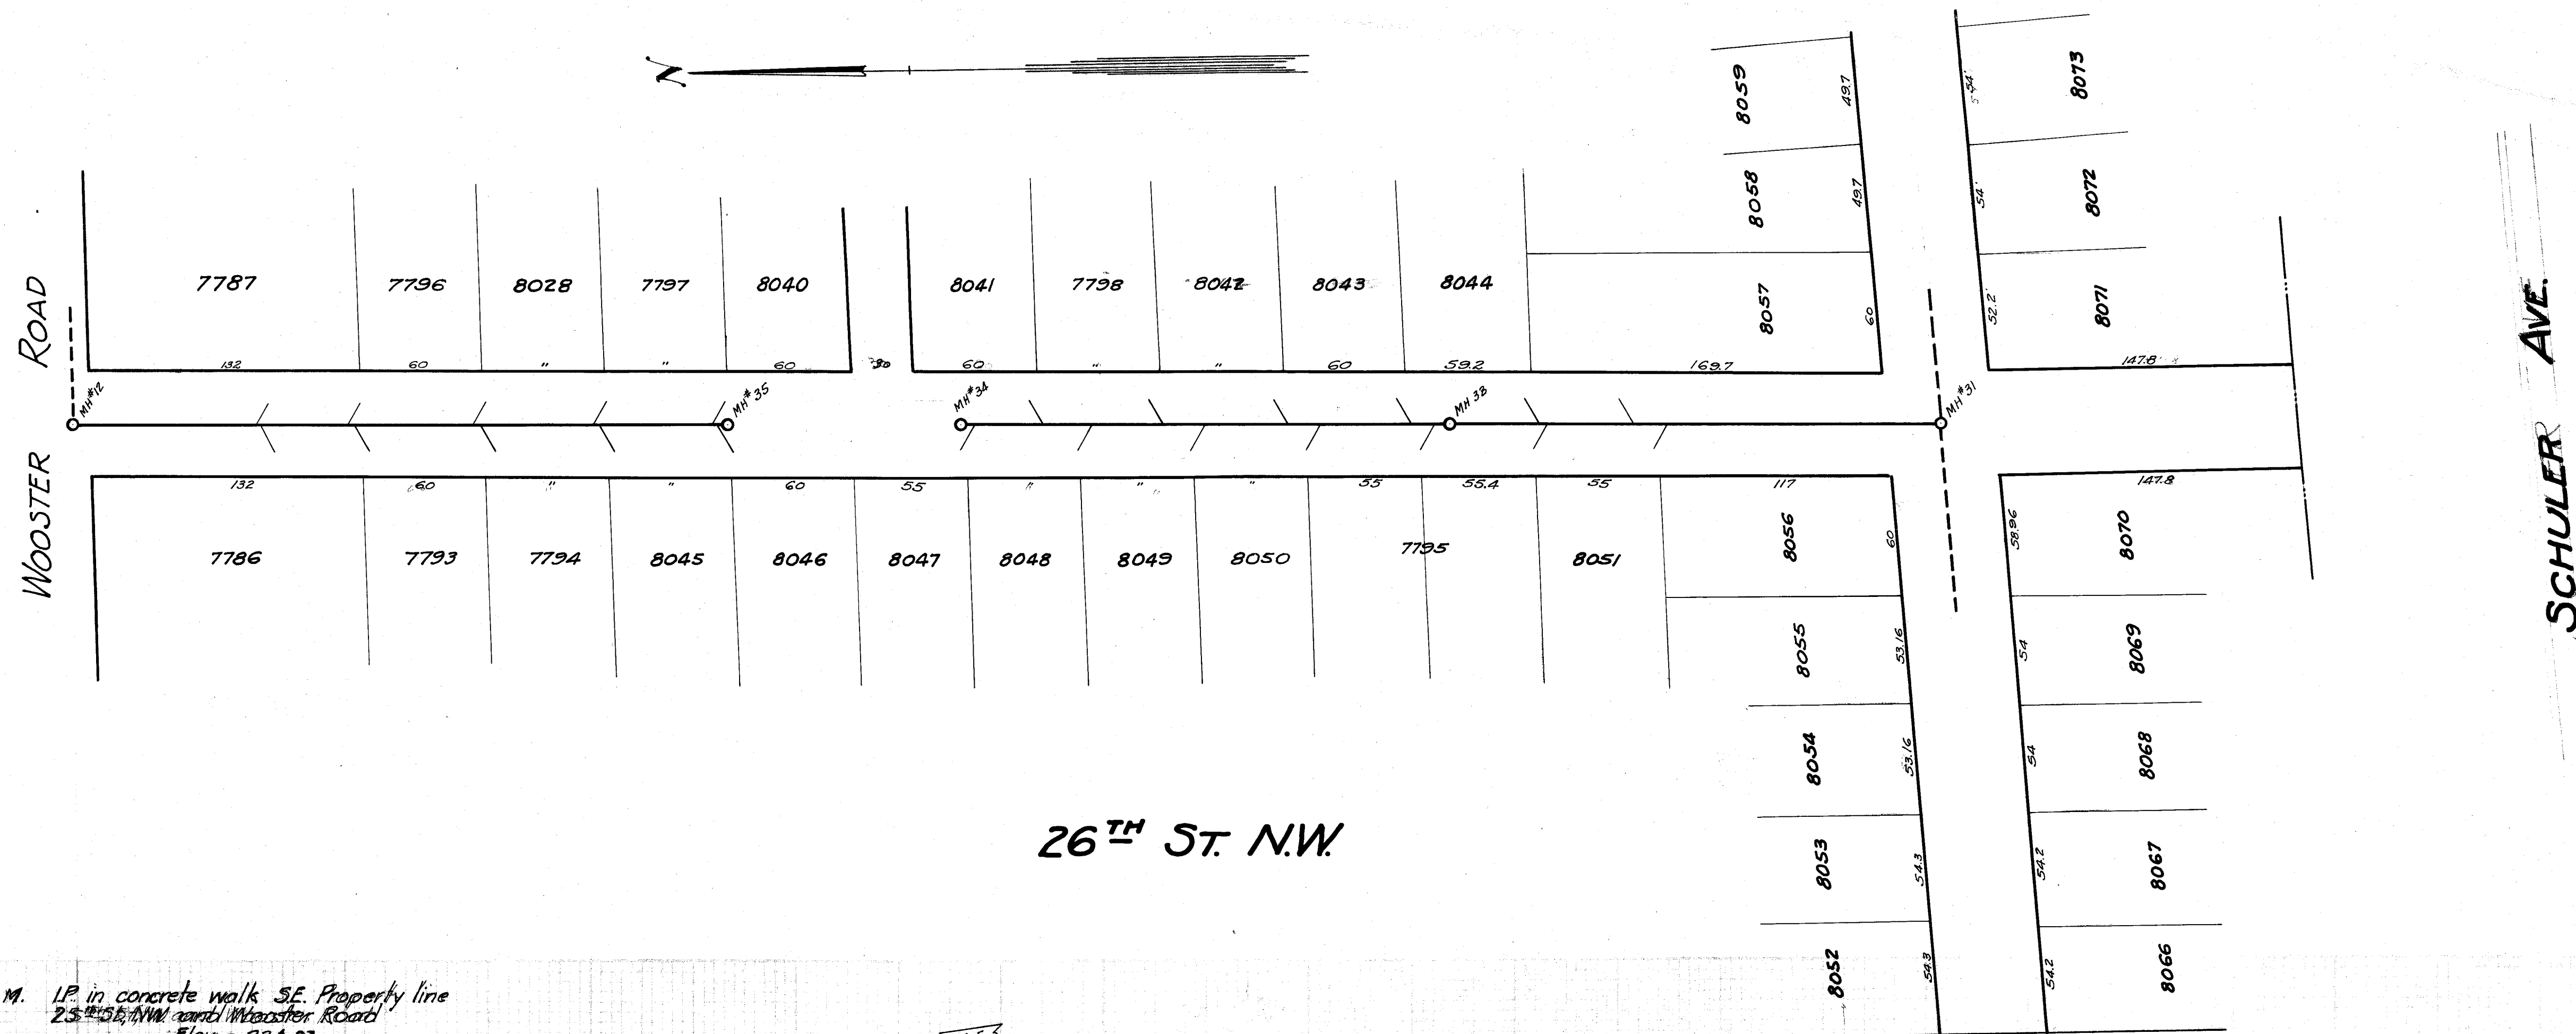

B.M. 1P in concrete walk S.E. Property line
25' E. of NW corner of Wooster Road
Elev. = 224.83
Granite Boulder N.E. Corner of 26th and
Schuler Ave.
Elev. = 248.85
Elev. = 248.85

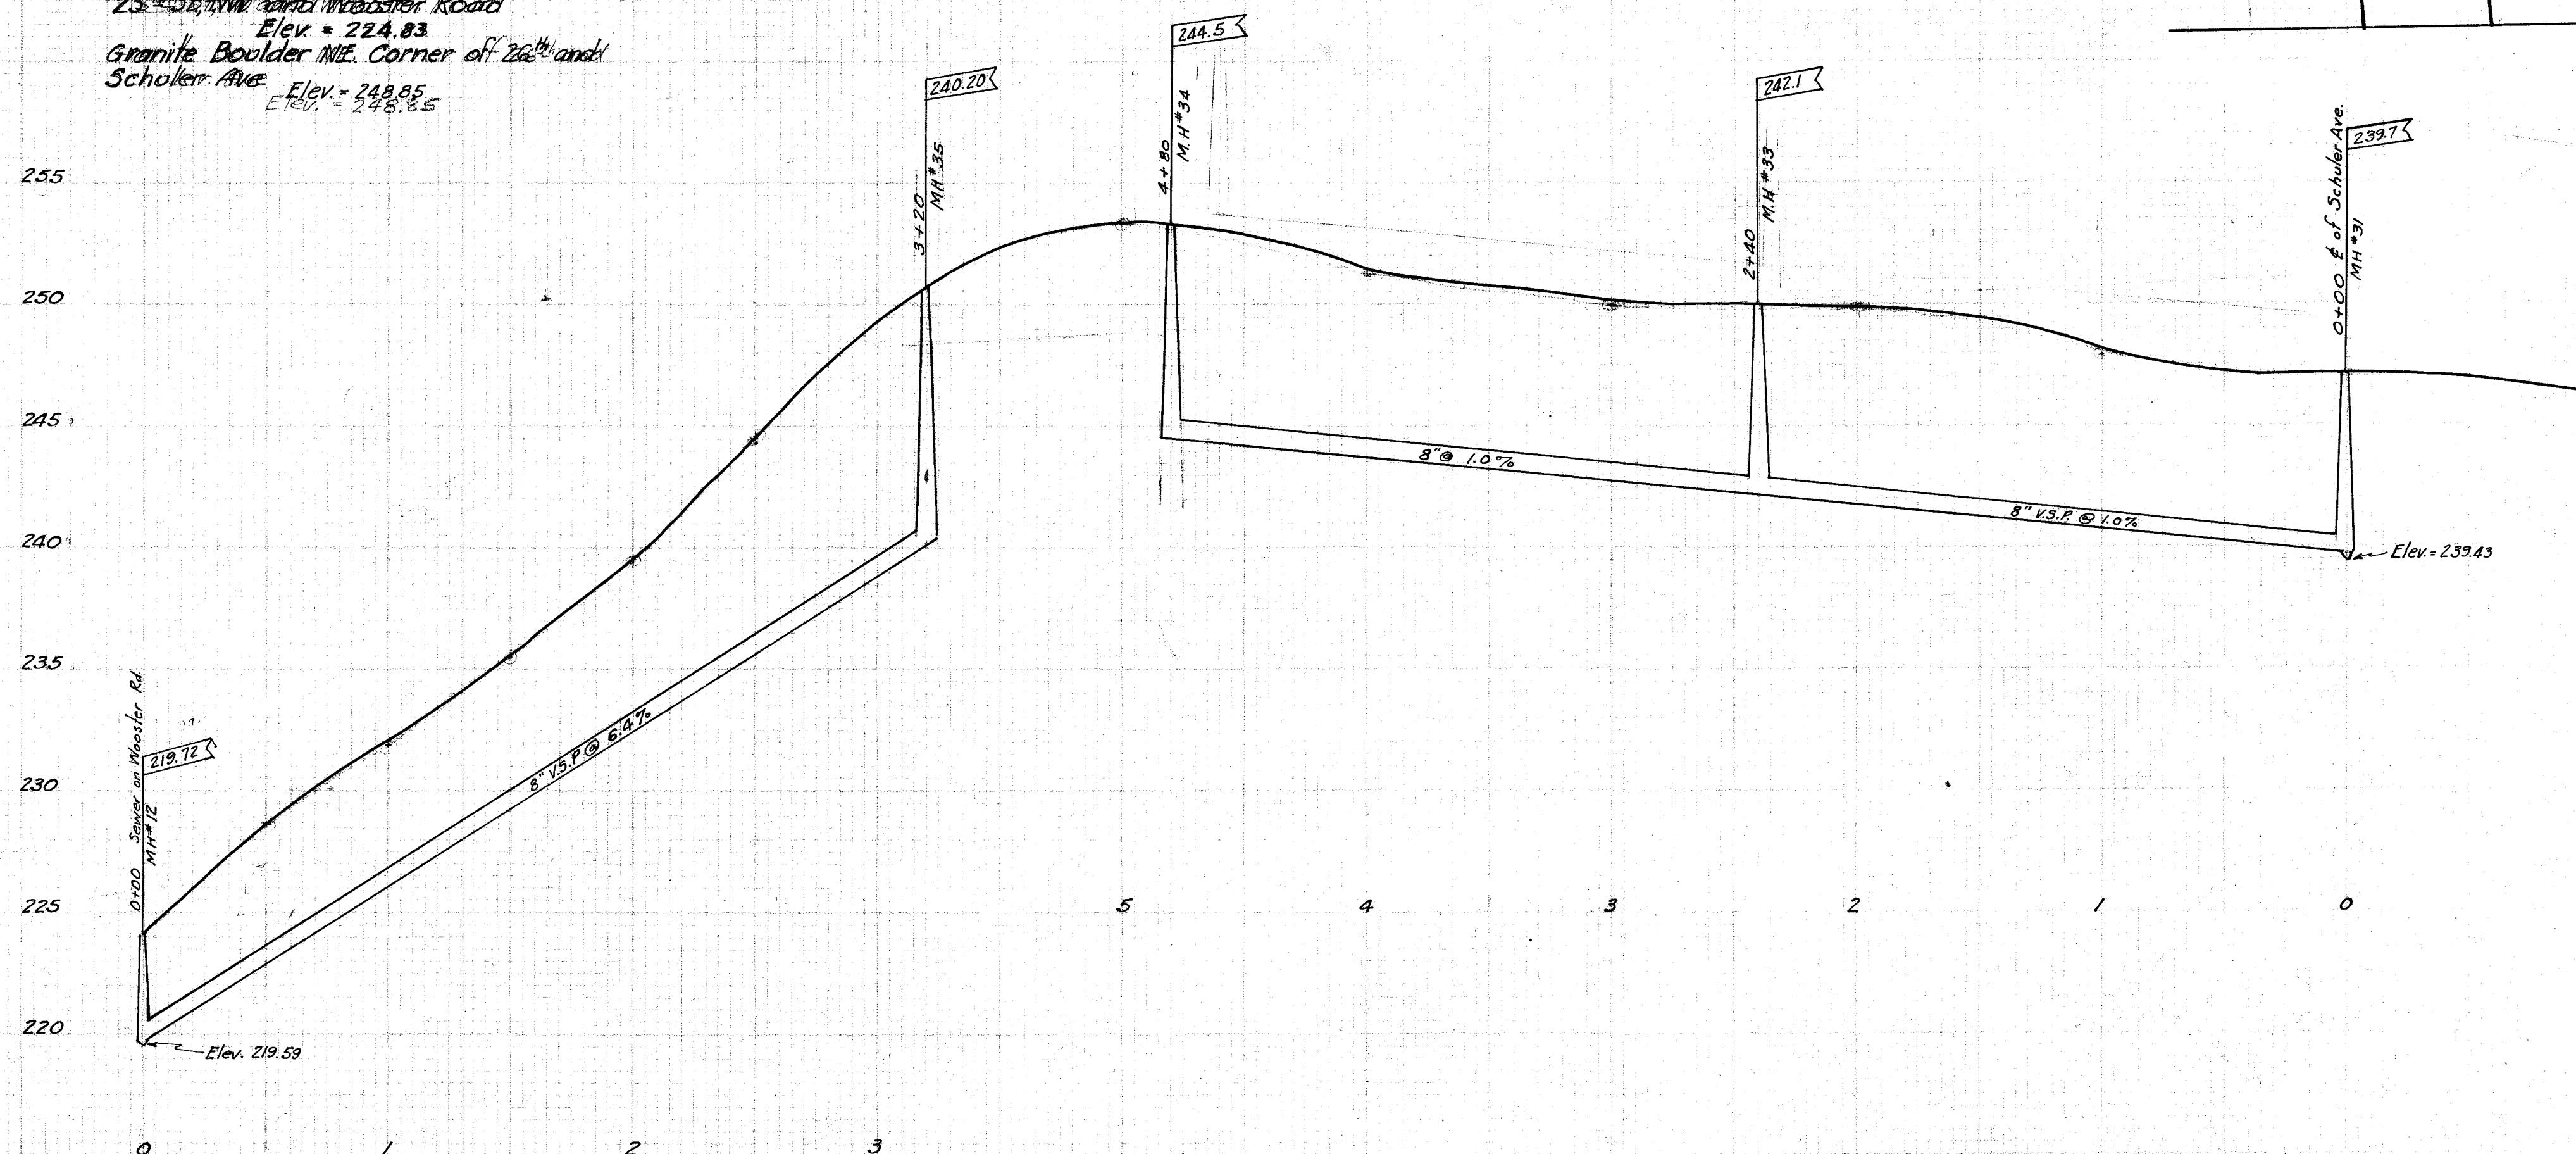

CITY OF MASSILLON, OHIO.			
WOOSTER ROAD SANITARY SEWER SYSTEM			
SEWER ON 26 TH ST. N.W.			
APPROVED	CITY ENGINEER	DEPT. OF PUBLIC SERVICE ENGINEERING DIVISION	
Dr. by Geo. C. Wallace Ch. by	Scale 1" = 5' Ver. 1" = 50' Hor.	Oct 21 st 1926	NB. 63, P

FILE NO 196-3E
ACC NO 726