

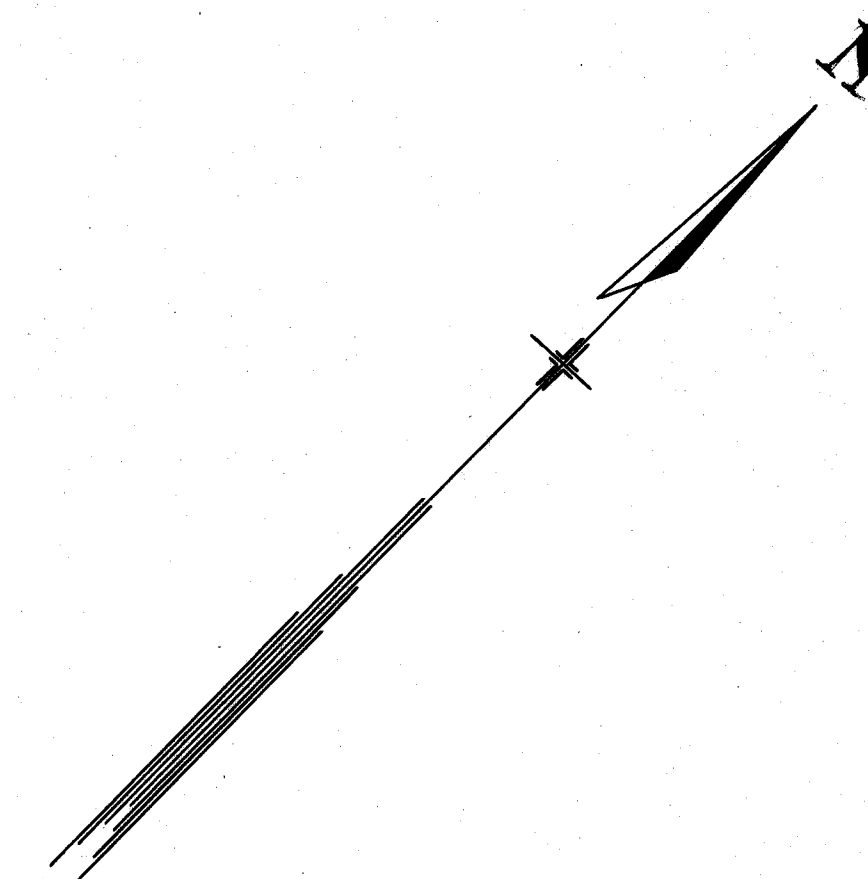


PLAN	SURVEYED	DATE
	PLOTTED	
	NOTE BOOK	
	ALIGNMENT CHECKED	
	BY	
	NO.	

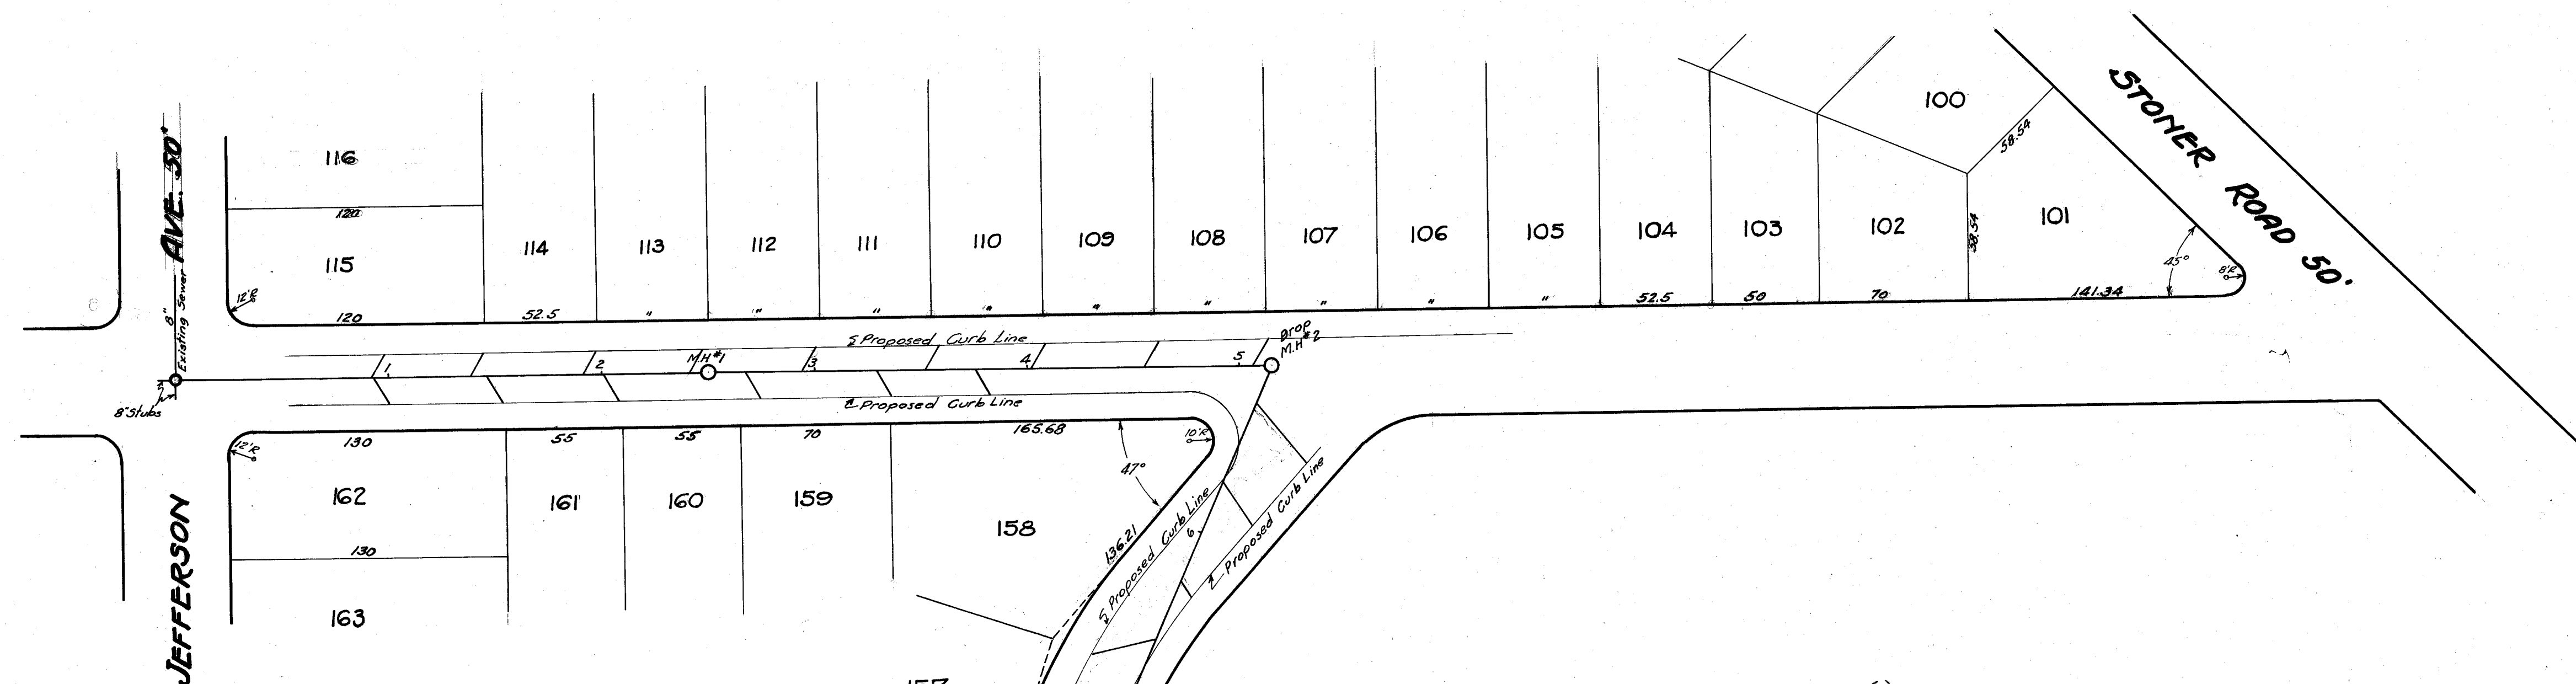

MILBURN RD NE
MILTON AVENUE & THOMAS CIRCLE

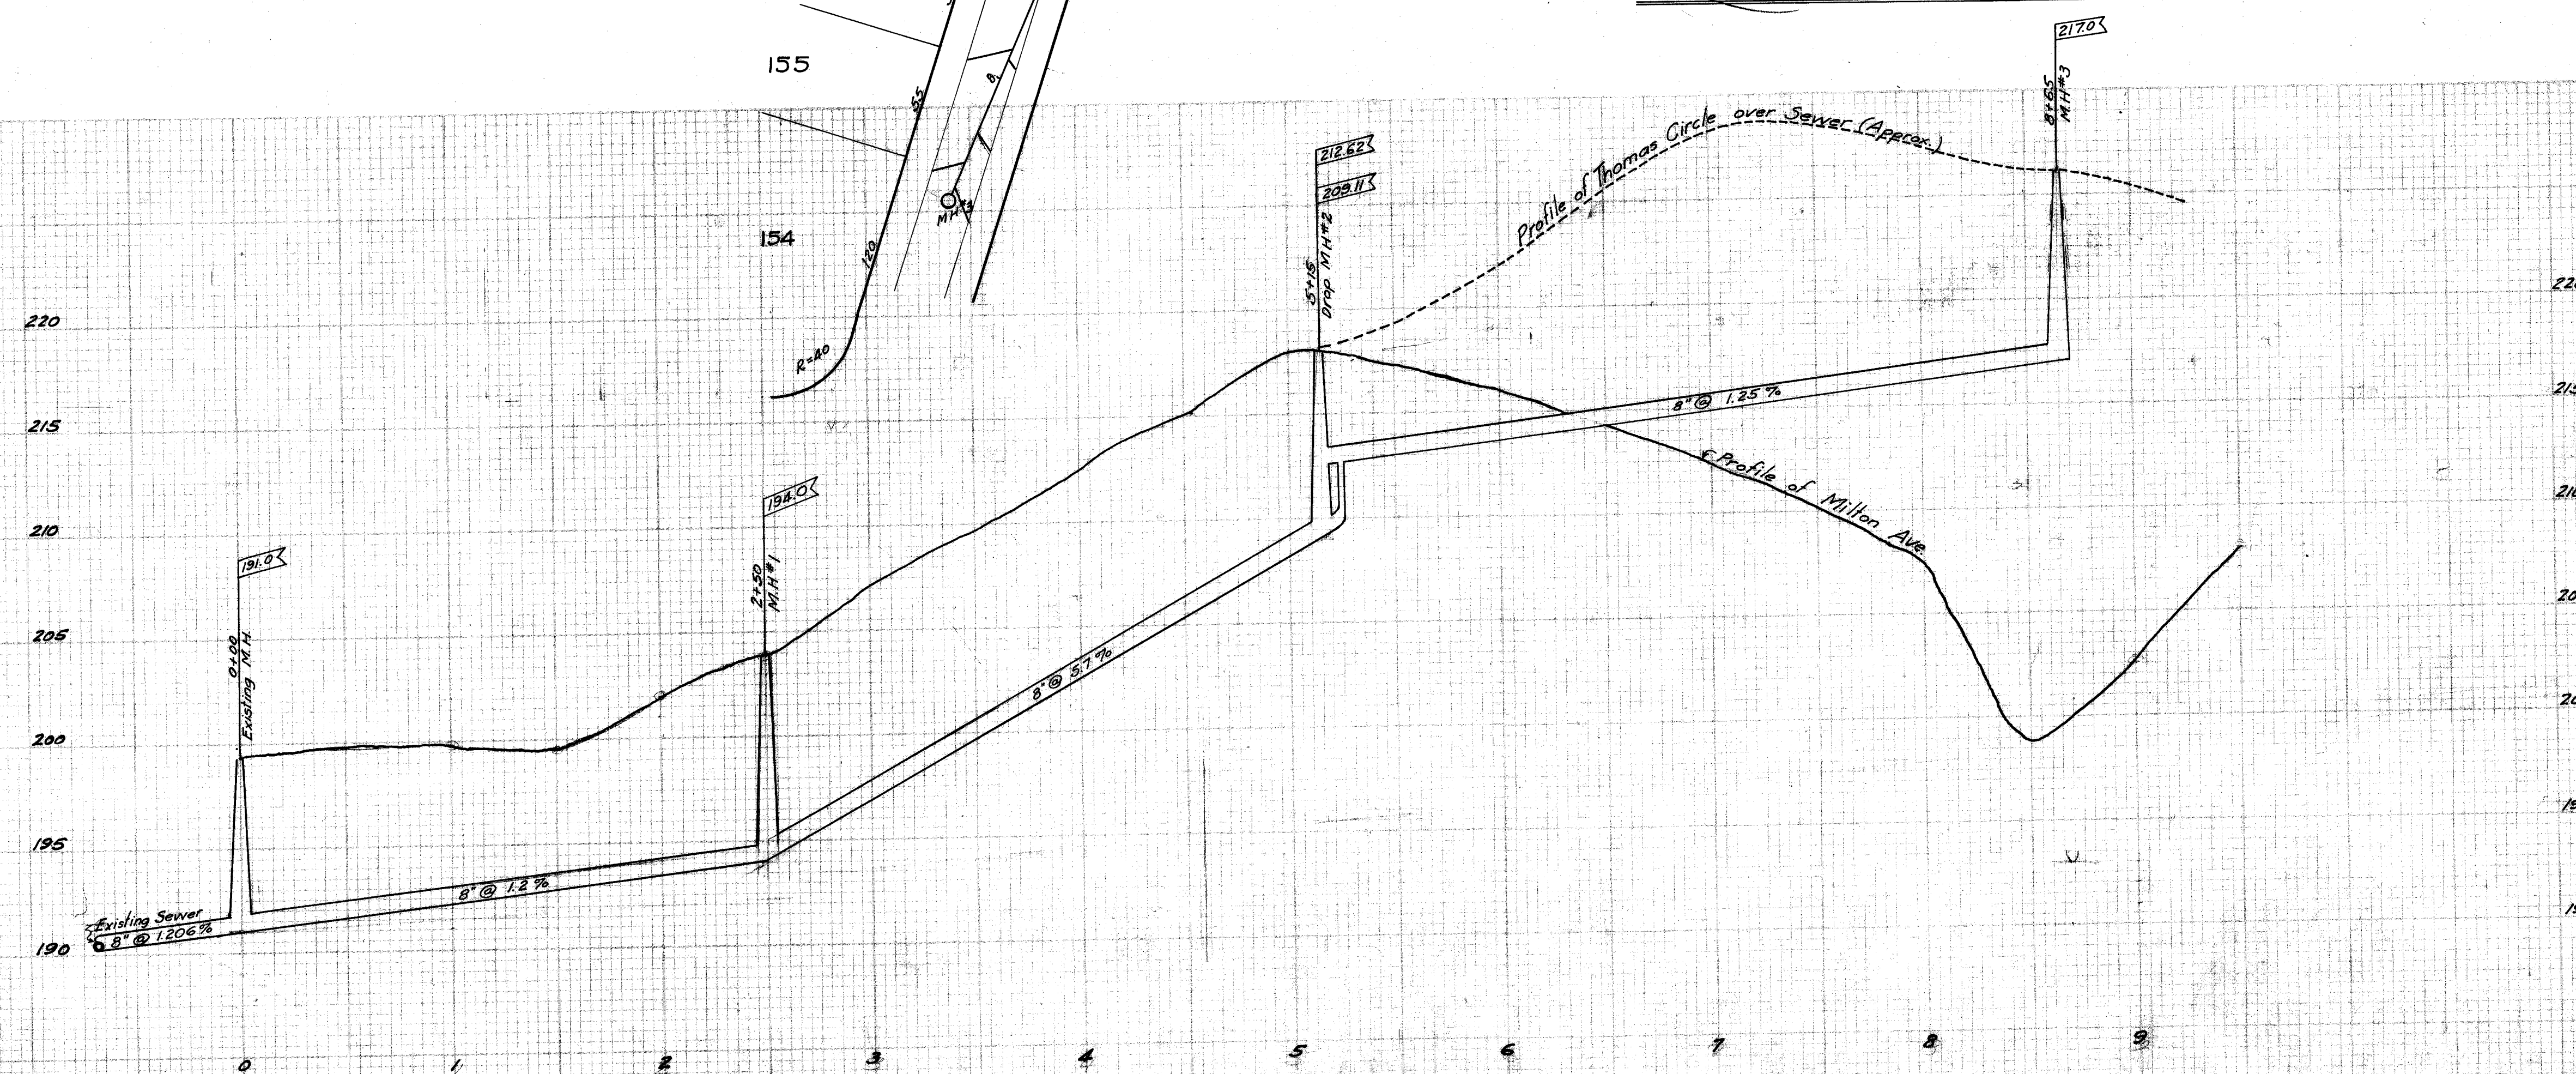

- B.M. Nail in west post of gate South of house at Sta. 3+50±
Elev = 232.65
 - B.M. Top of Iron Pipe west of intersection of Milton Ave & Thomas Circle
Elev = 217.93
 - B.M. Nail in roof of Chestnut Tree East of Intersection of Jefferson Avenue and Franklin Street
Elev = 200.55
- Note: All laterals 6" and run to curb line of 24" roadway except where sewer is inside curb line, place 8"x6" Wyes there.

CITY OF MASSILLON, OHIO.			
MILTON AVE & THOMAS CIRCLE			
SANITARY SEWER			
EAST SIPPO HEIGHTS			
Approved	CITY ENGINEER	DEPT. OF PUBLIC SERVICE	ENGINEERING DIVISION
DR. BY J.C. Fidler	SCALE: 1"=50' HOR.	JUNE 25 '26	NO. 53 P. 79
CR. BY			57 43

File No SE 199
 Acc No 696