

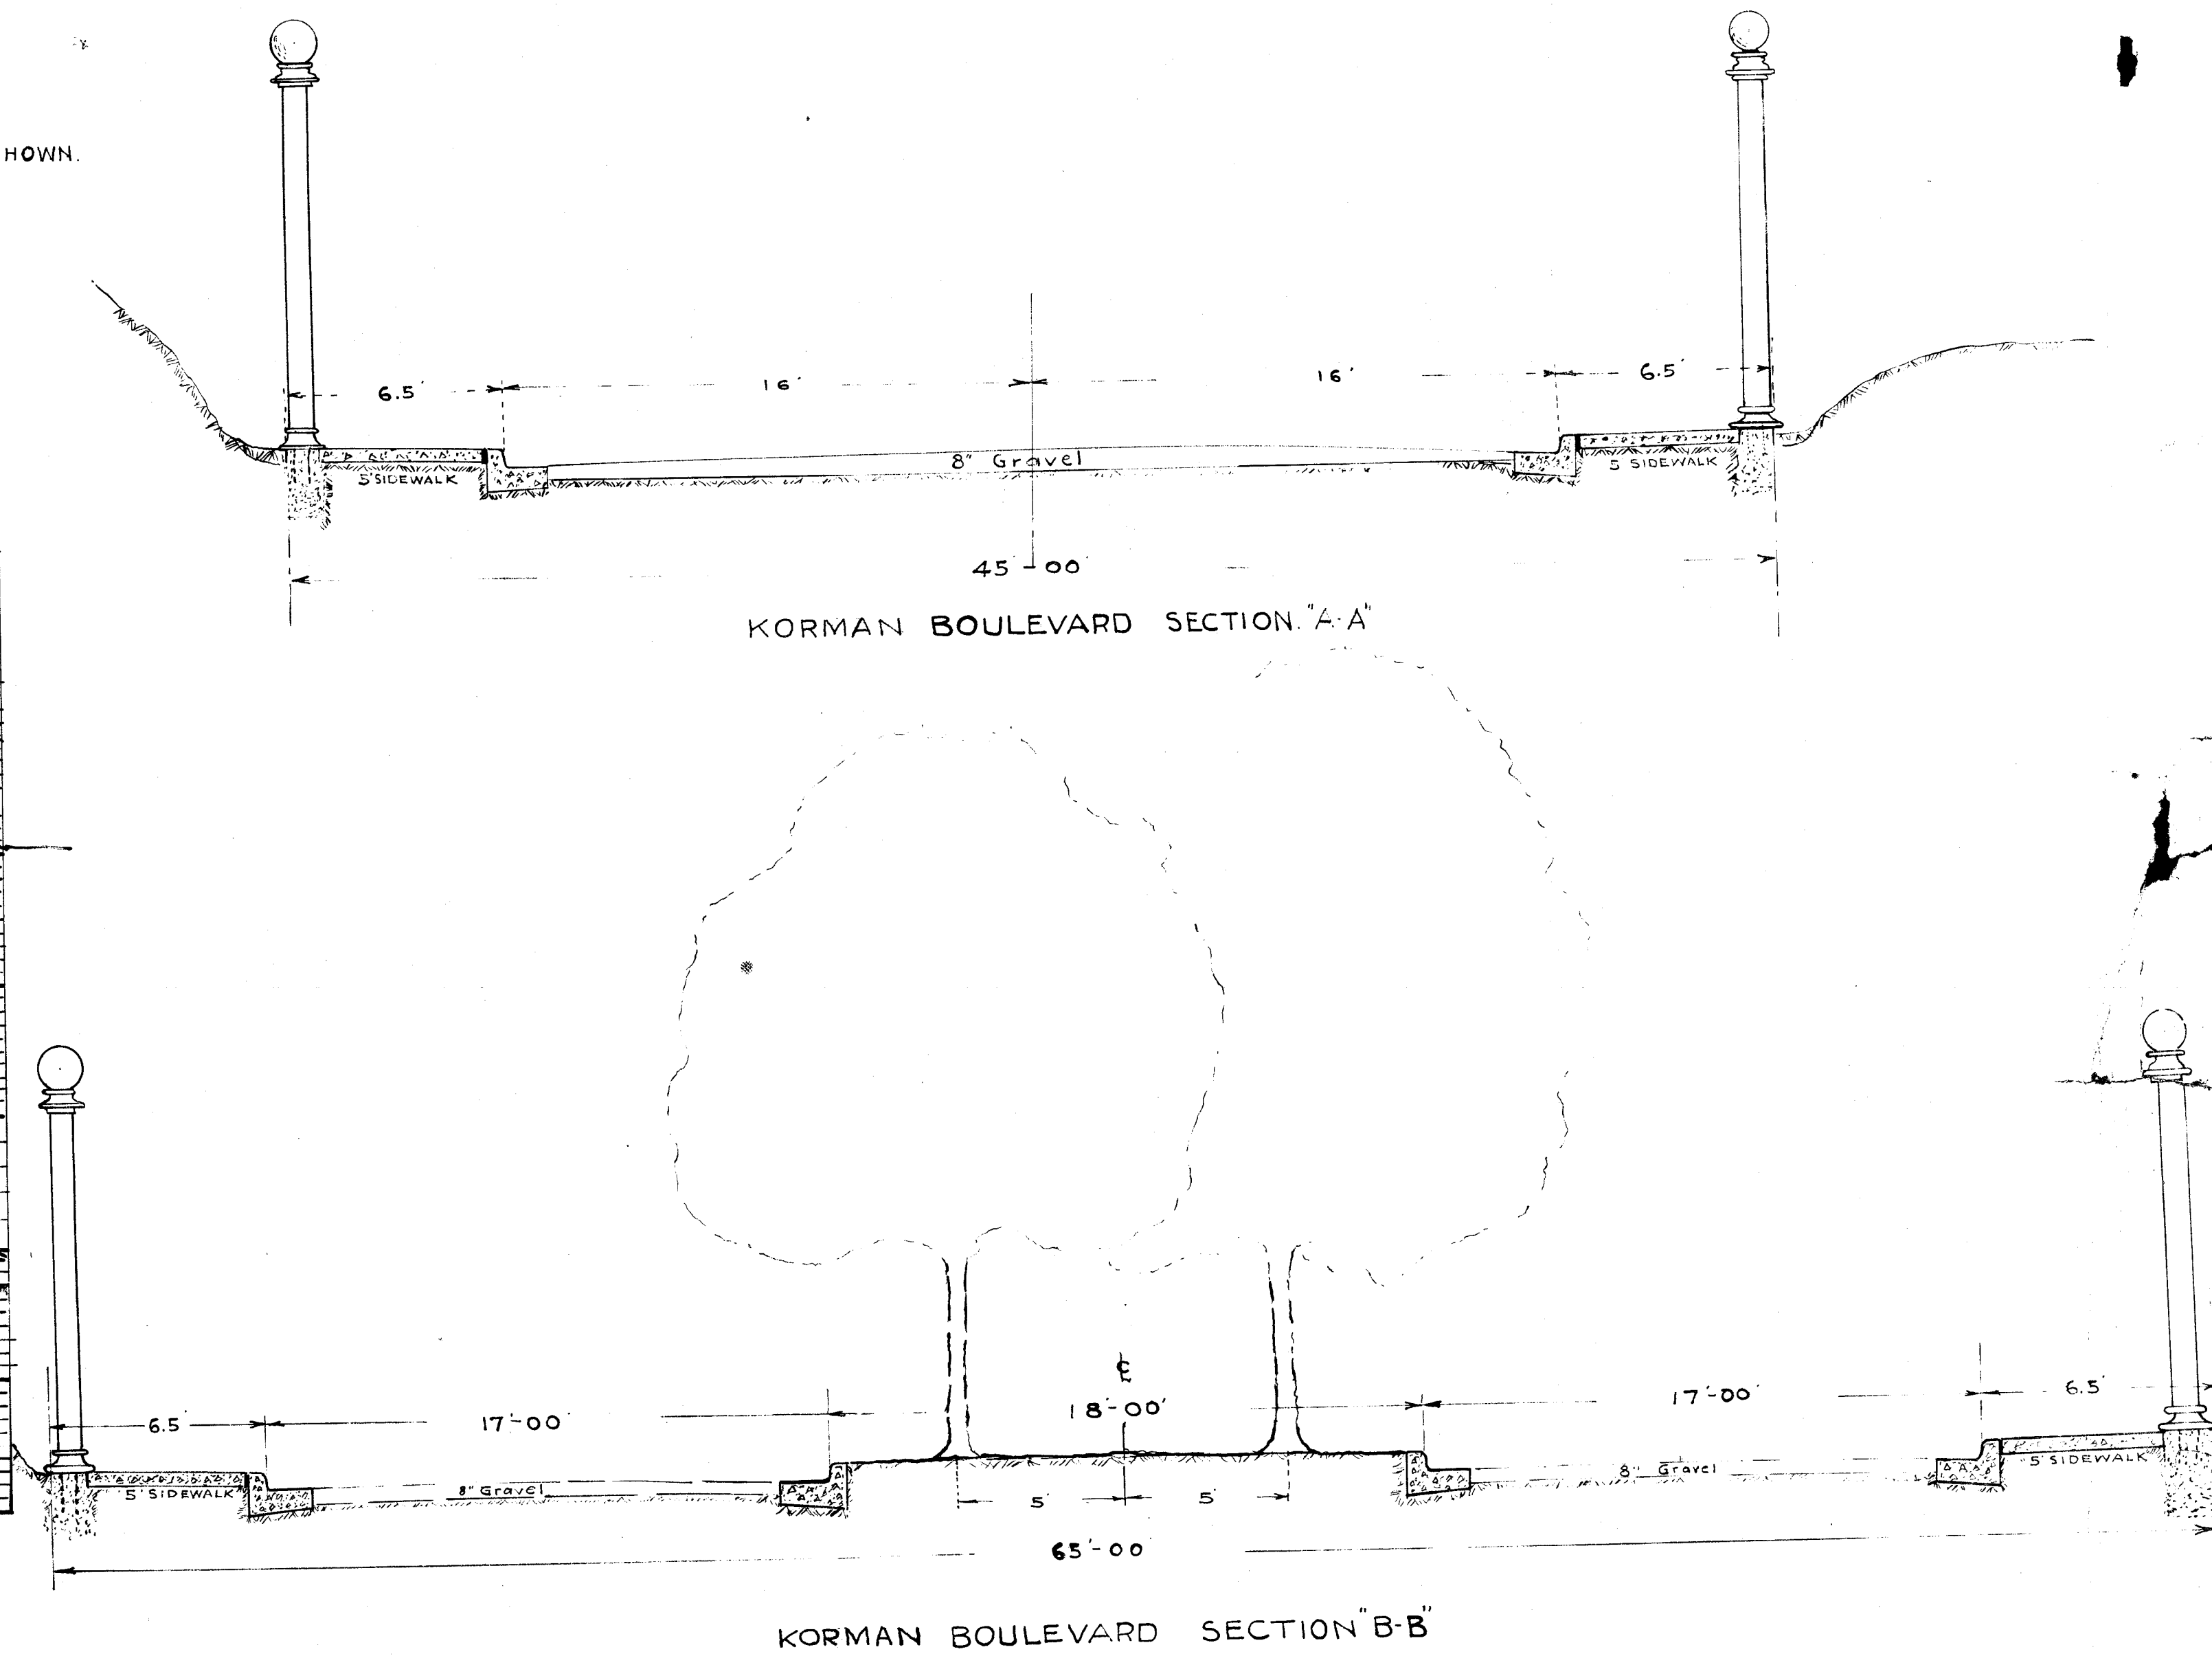
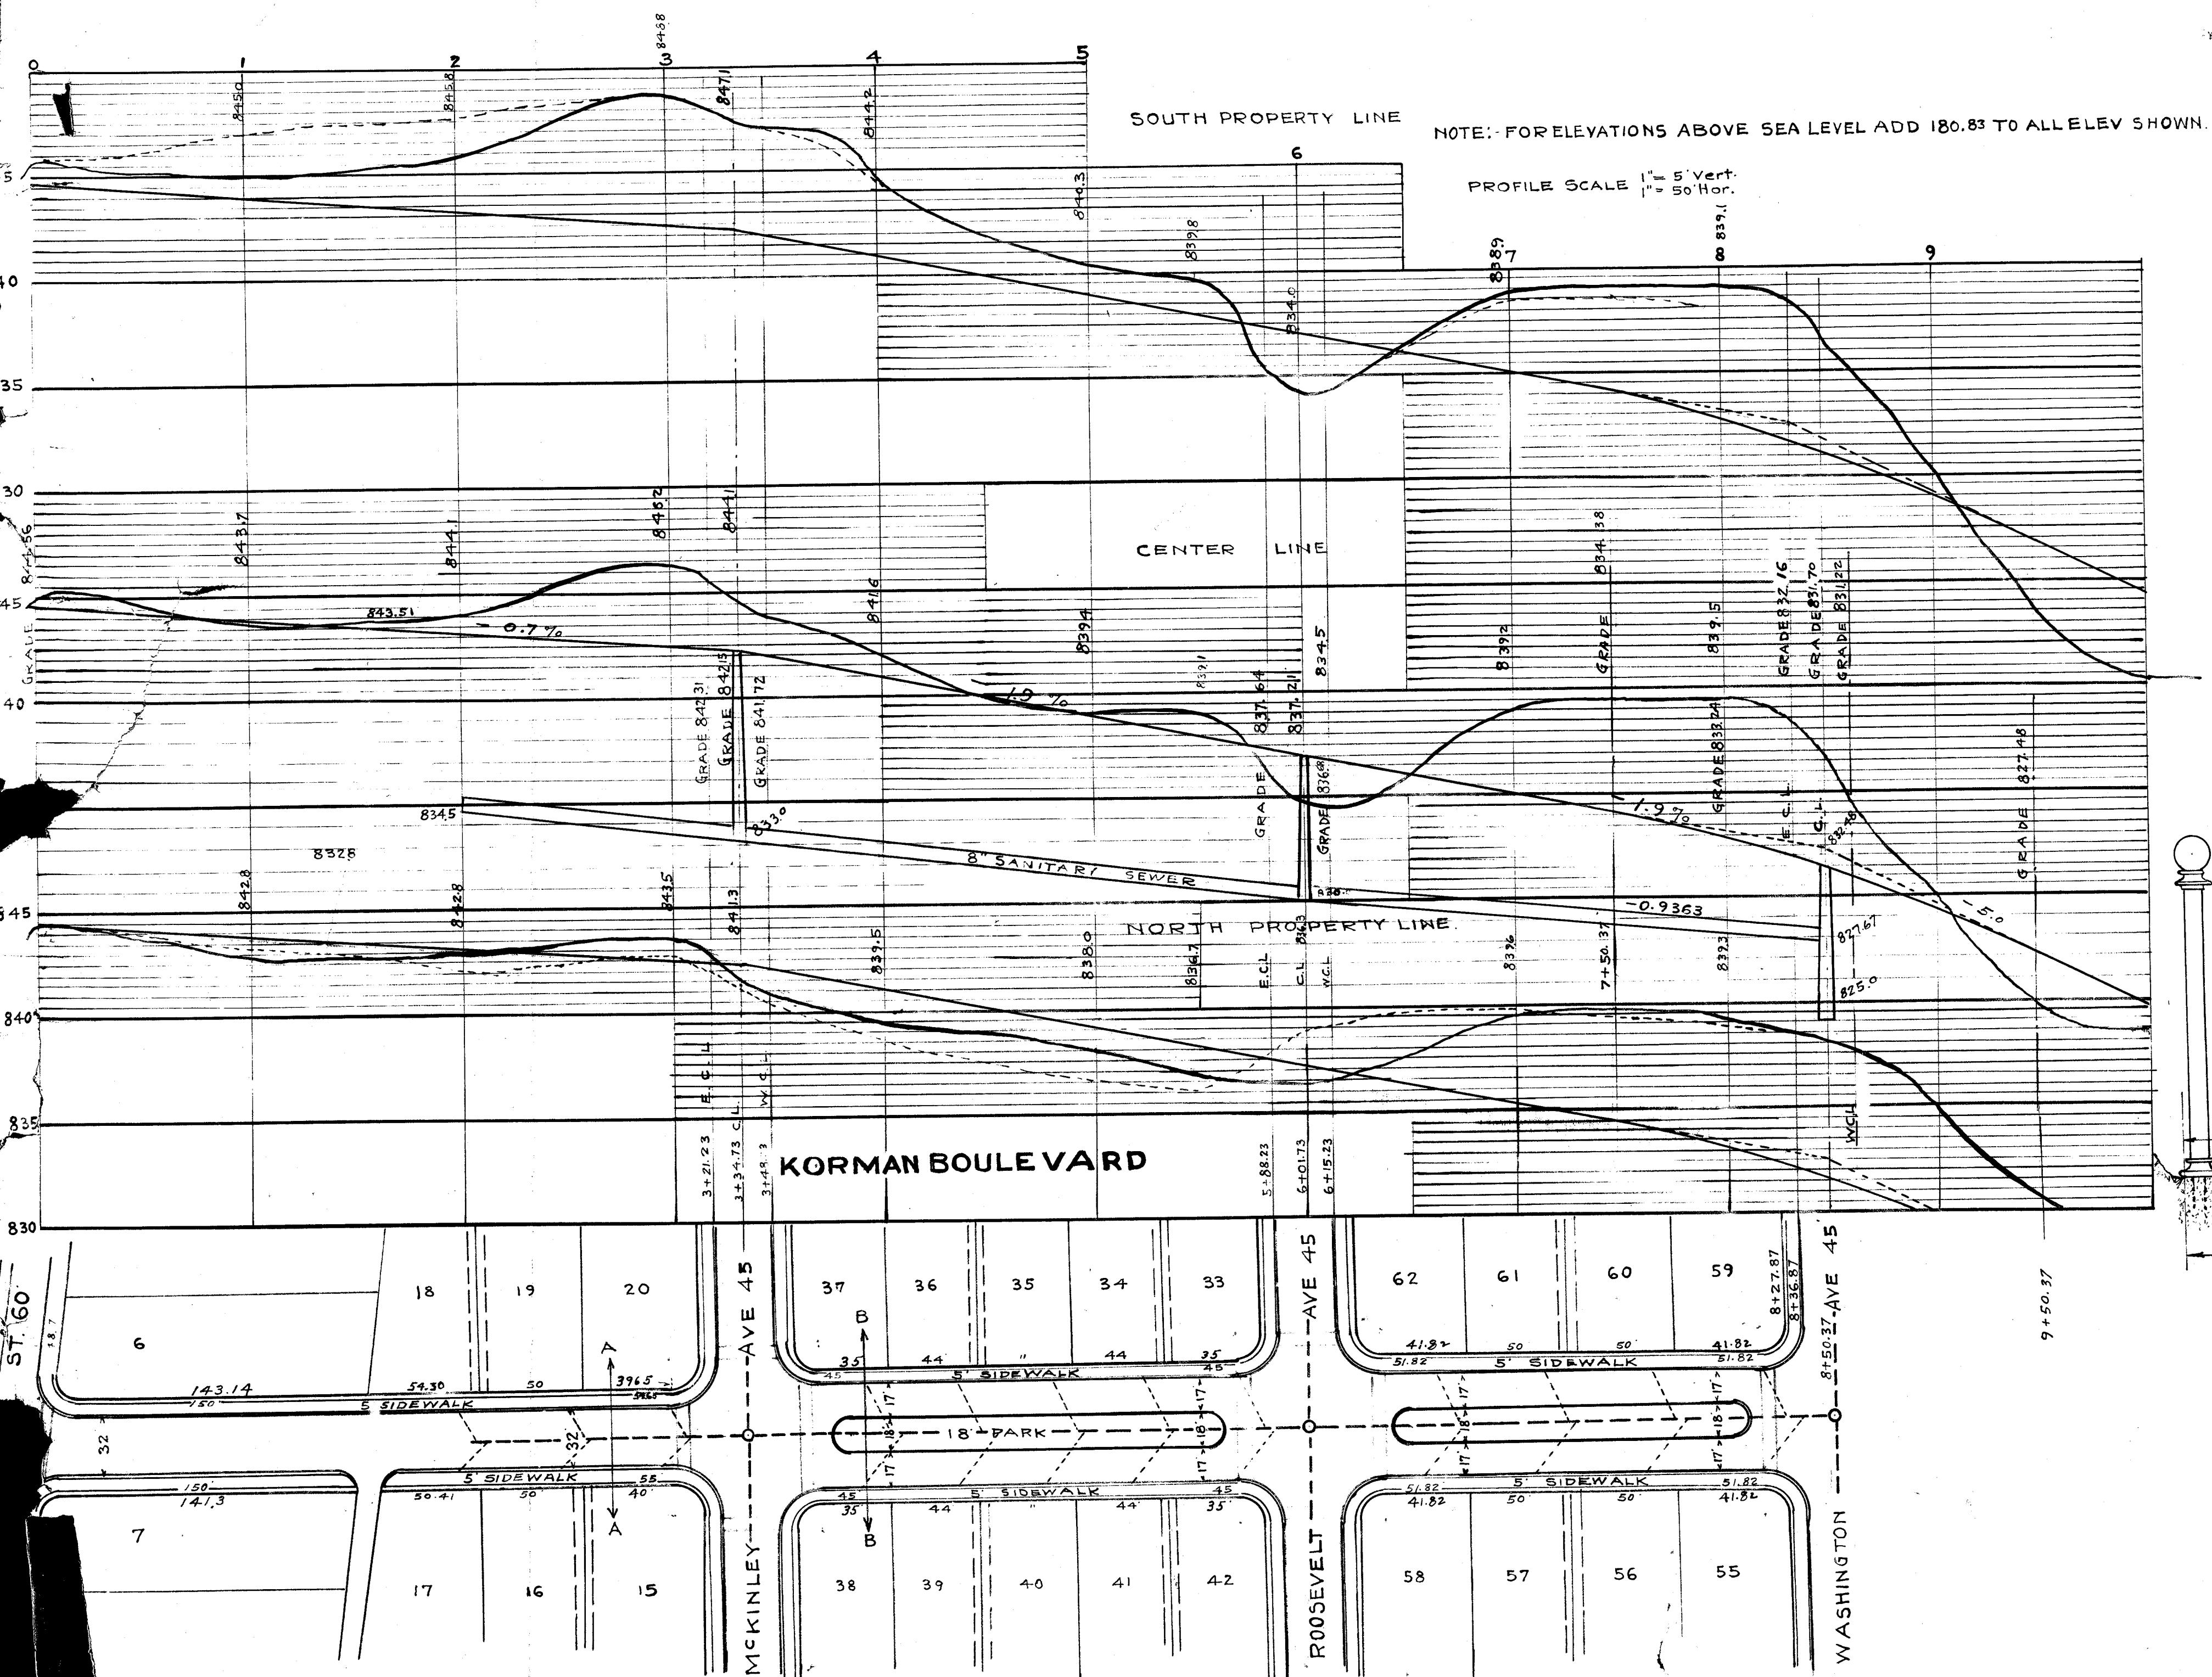


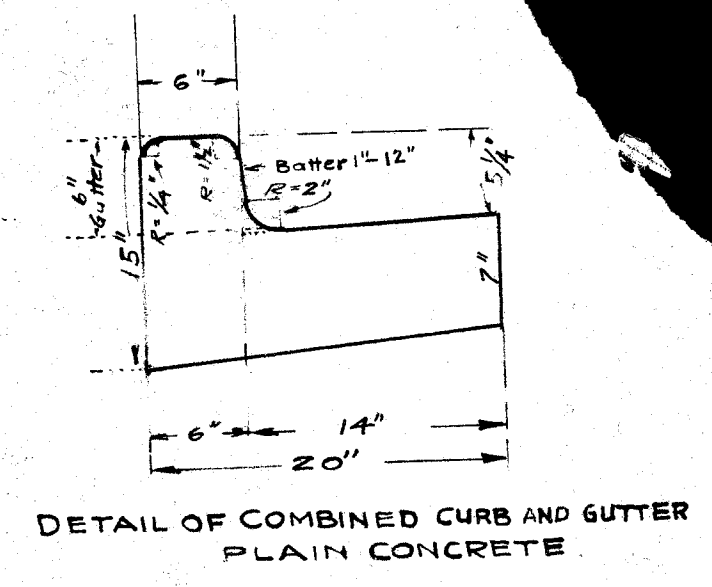


THE MASSILLON HOMESITE CO.
IMPROVEMENT PLANS OF
KORMAN HEIGHTS
MASSILLON, O.




SCALE 1" = 50' JULY 21, 1919.
Roscoe M. Rice Civil Engineer
Canton, Ohio.

FILE No 5570

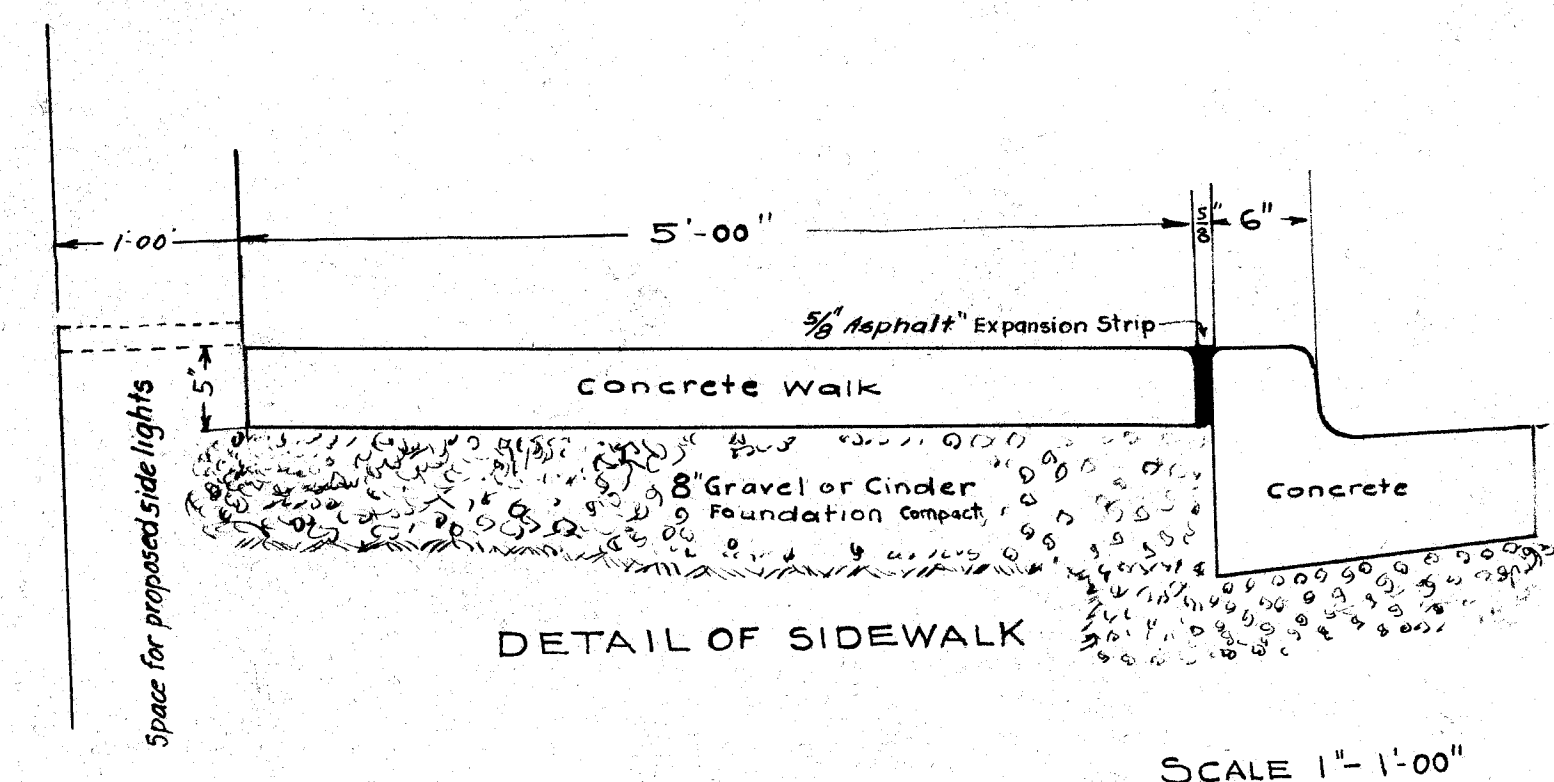

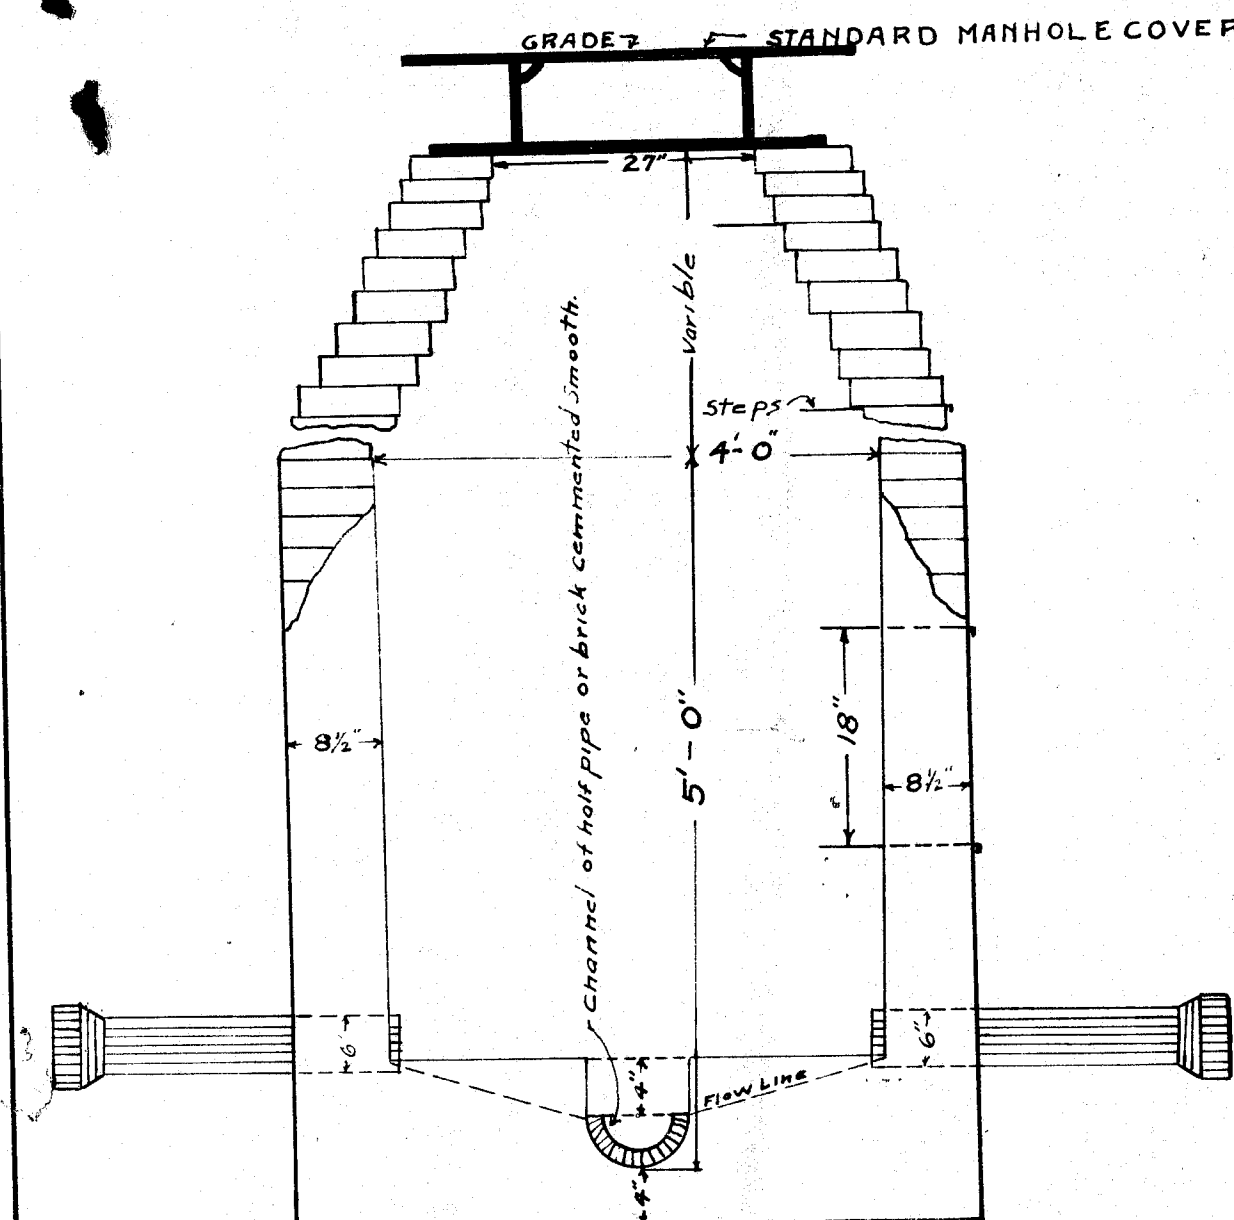

PLAN
OF MANHOLE
FOR SANITARY SEWER.
BRICK CONSTRUCTION.

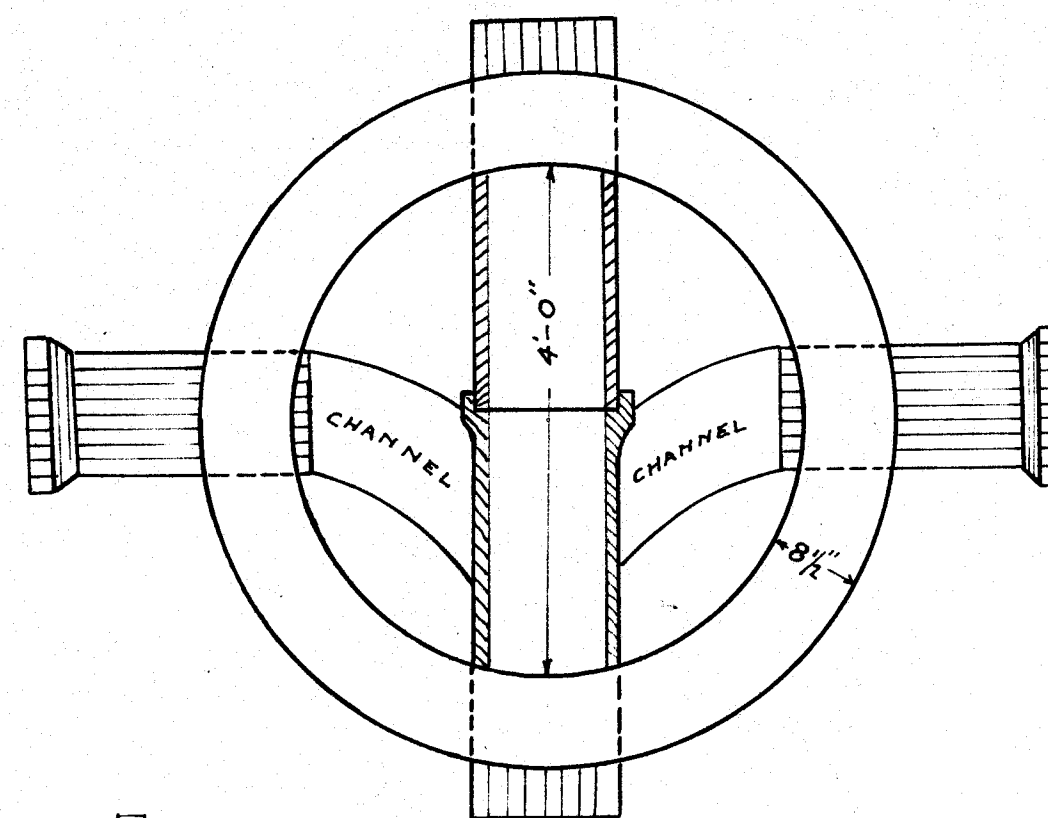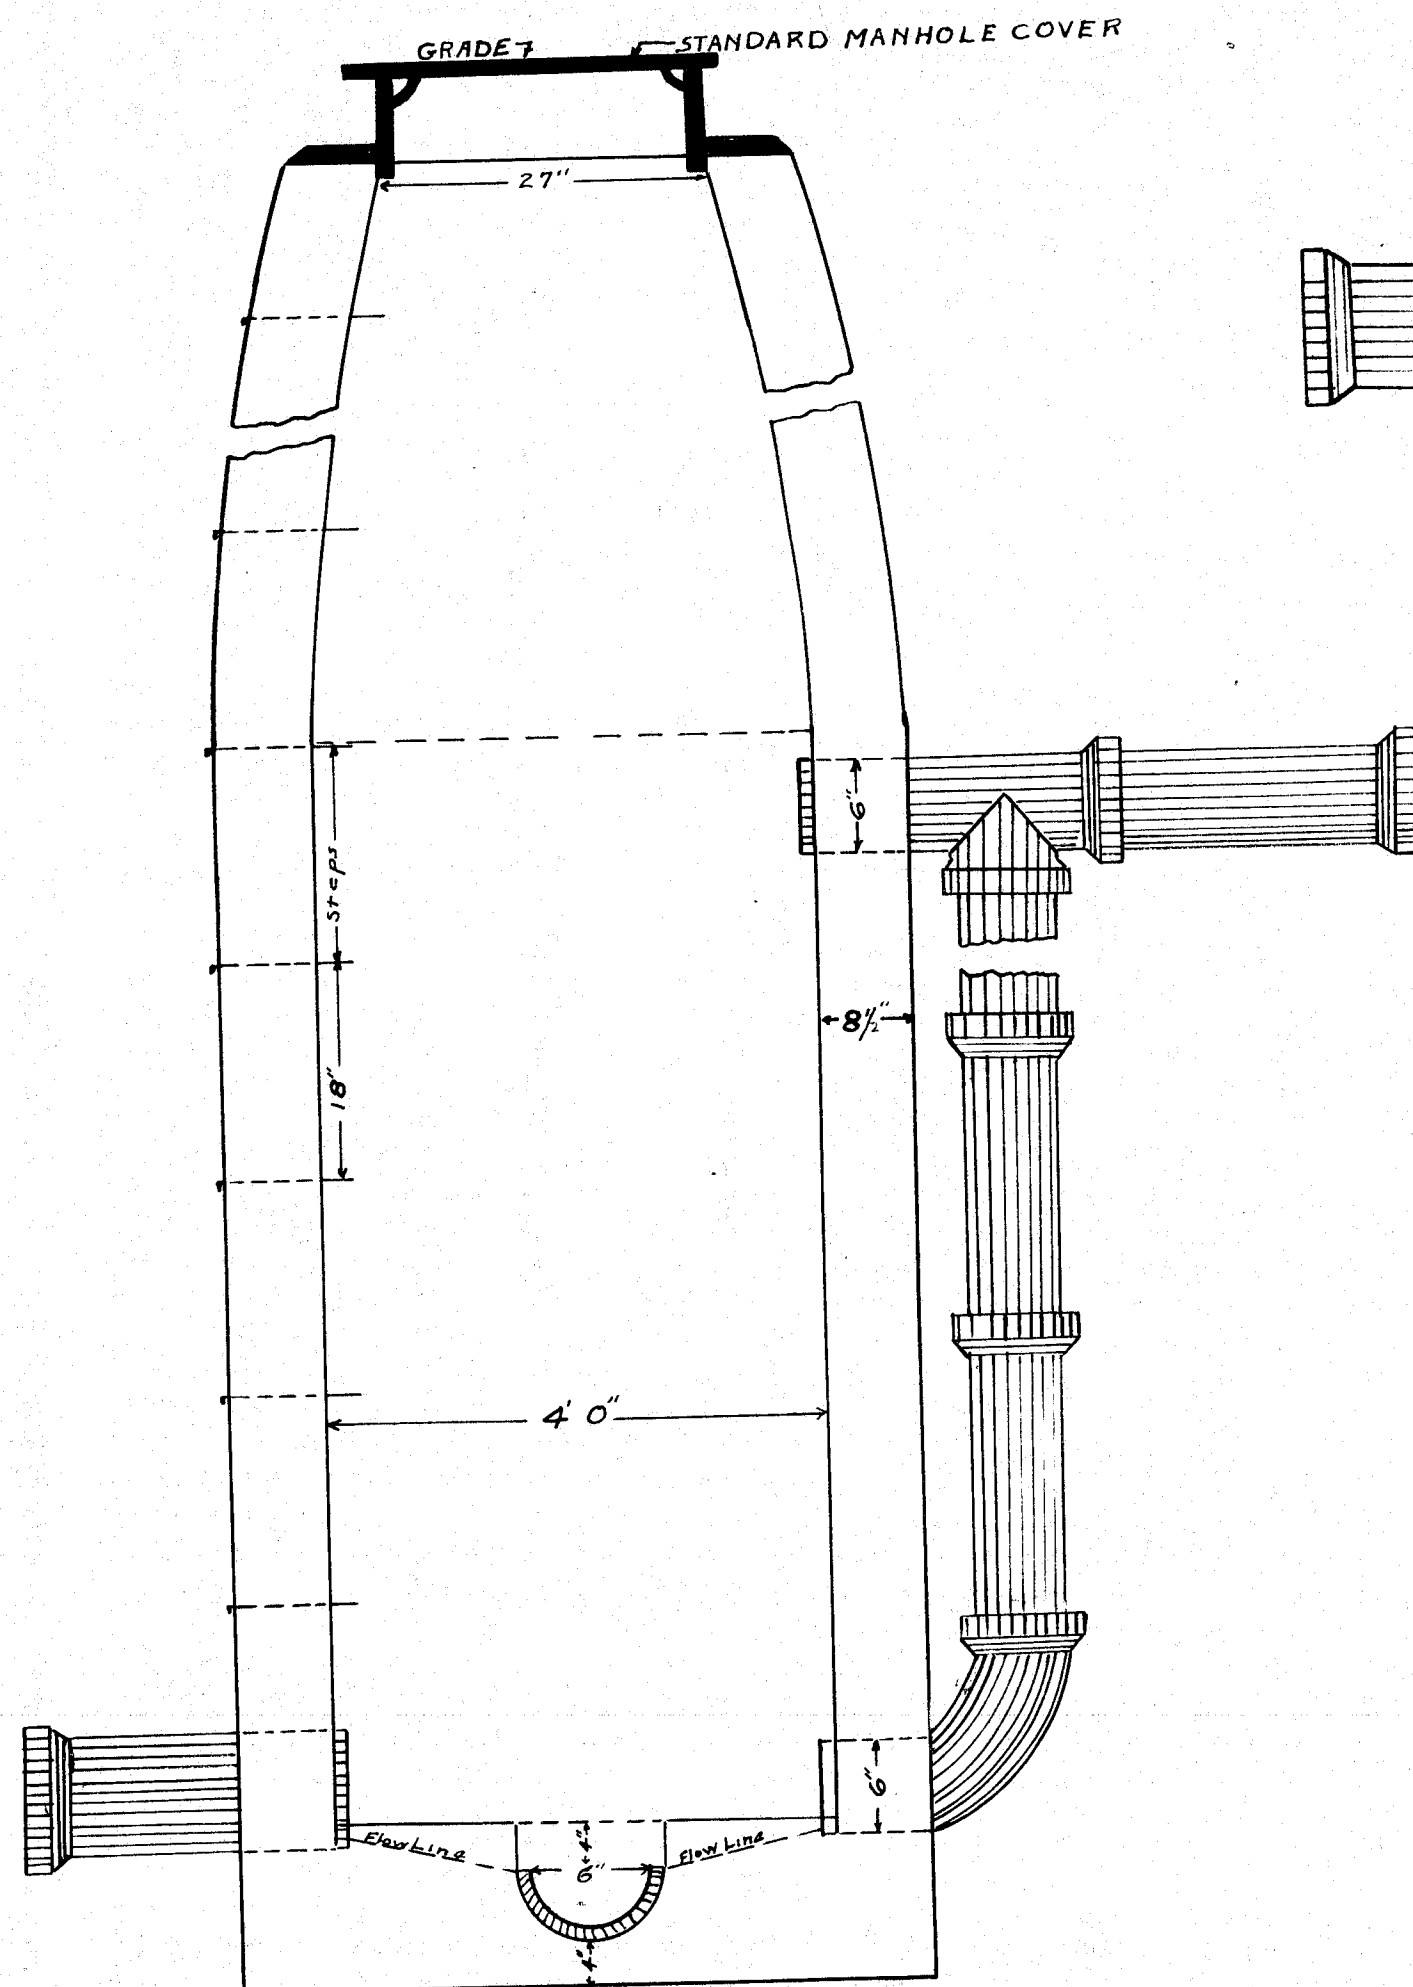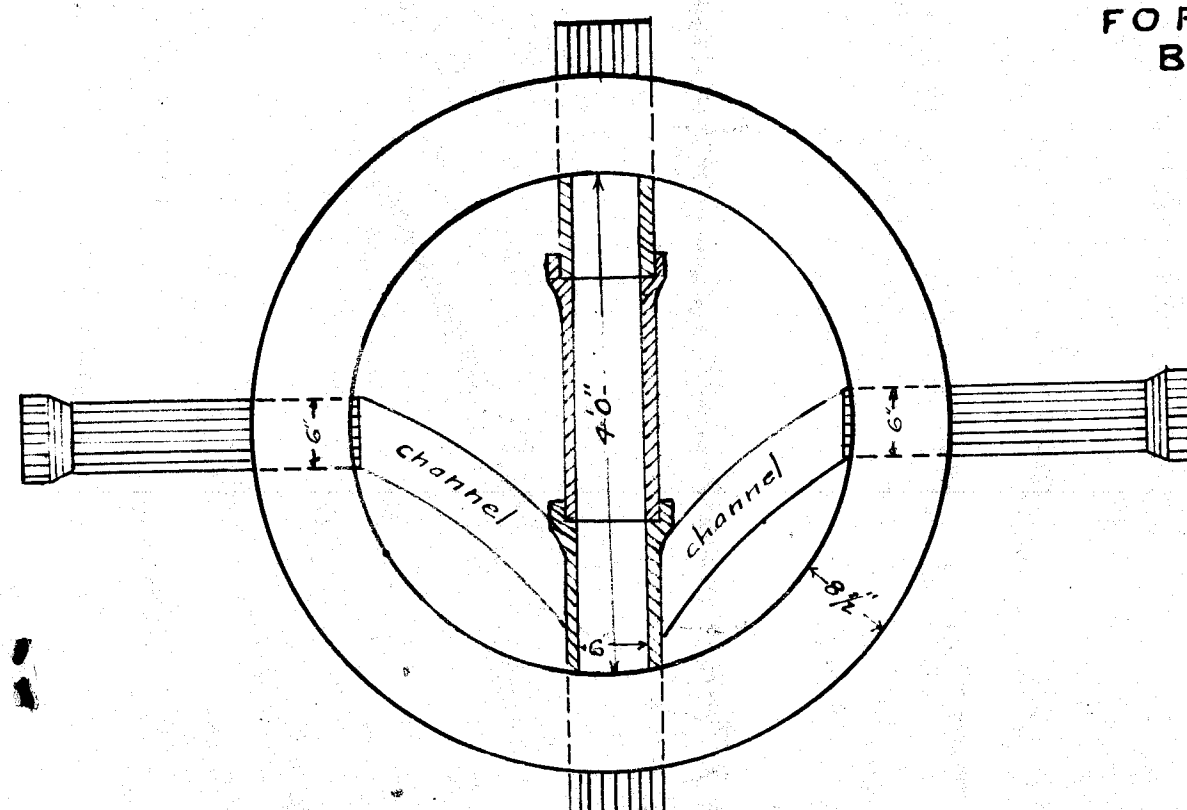

PLAN OF
DROP MANHOLE
FOR SANITARY SEWER.
BRICK CONSTRUCTION.

DETAILS FOR
SANITARY SEWER
MANHOLES & DROP MANHOLE



KORMAN HTS.

SCALE $\frac{3}{4}'' = 1'$




DATE June 1, 1921

DRAWN BY R. E. A.

CHECKED BY R. M. R.

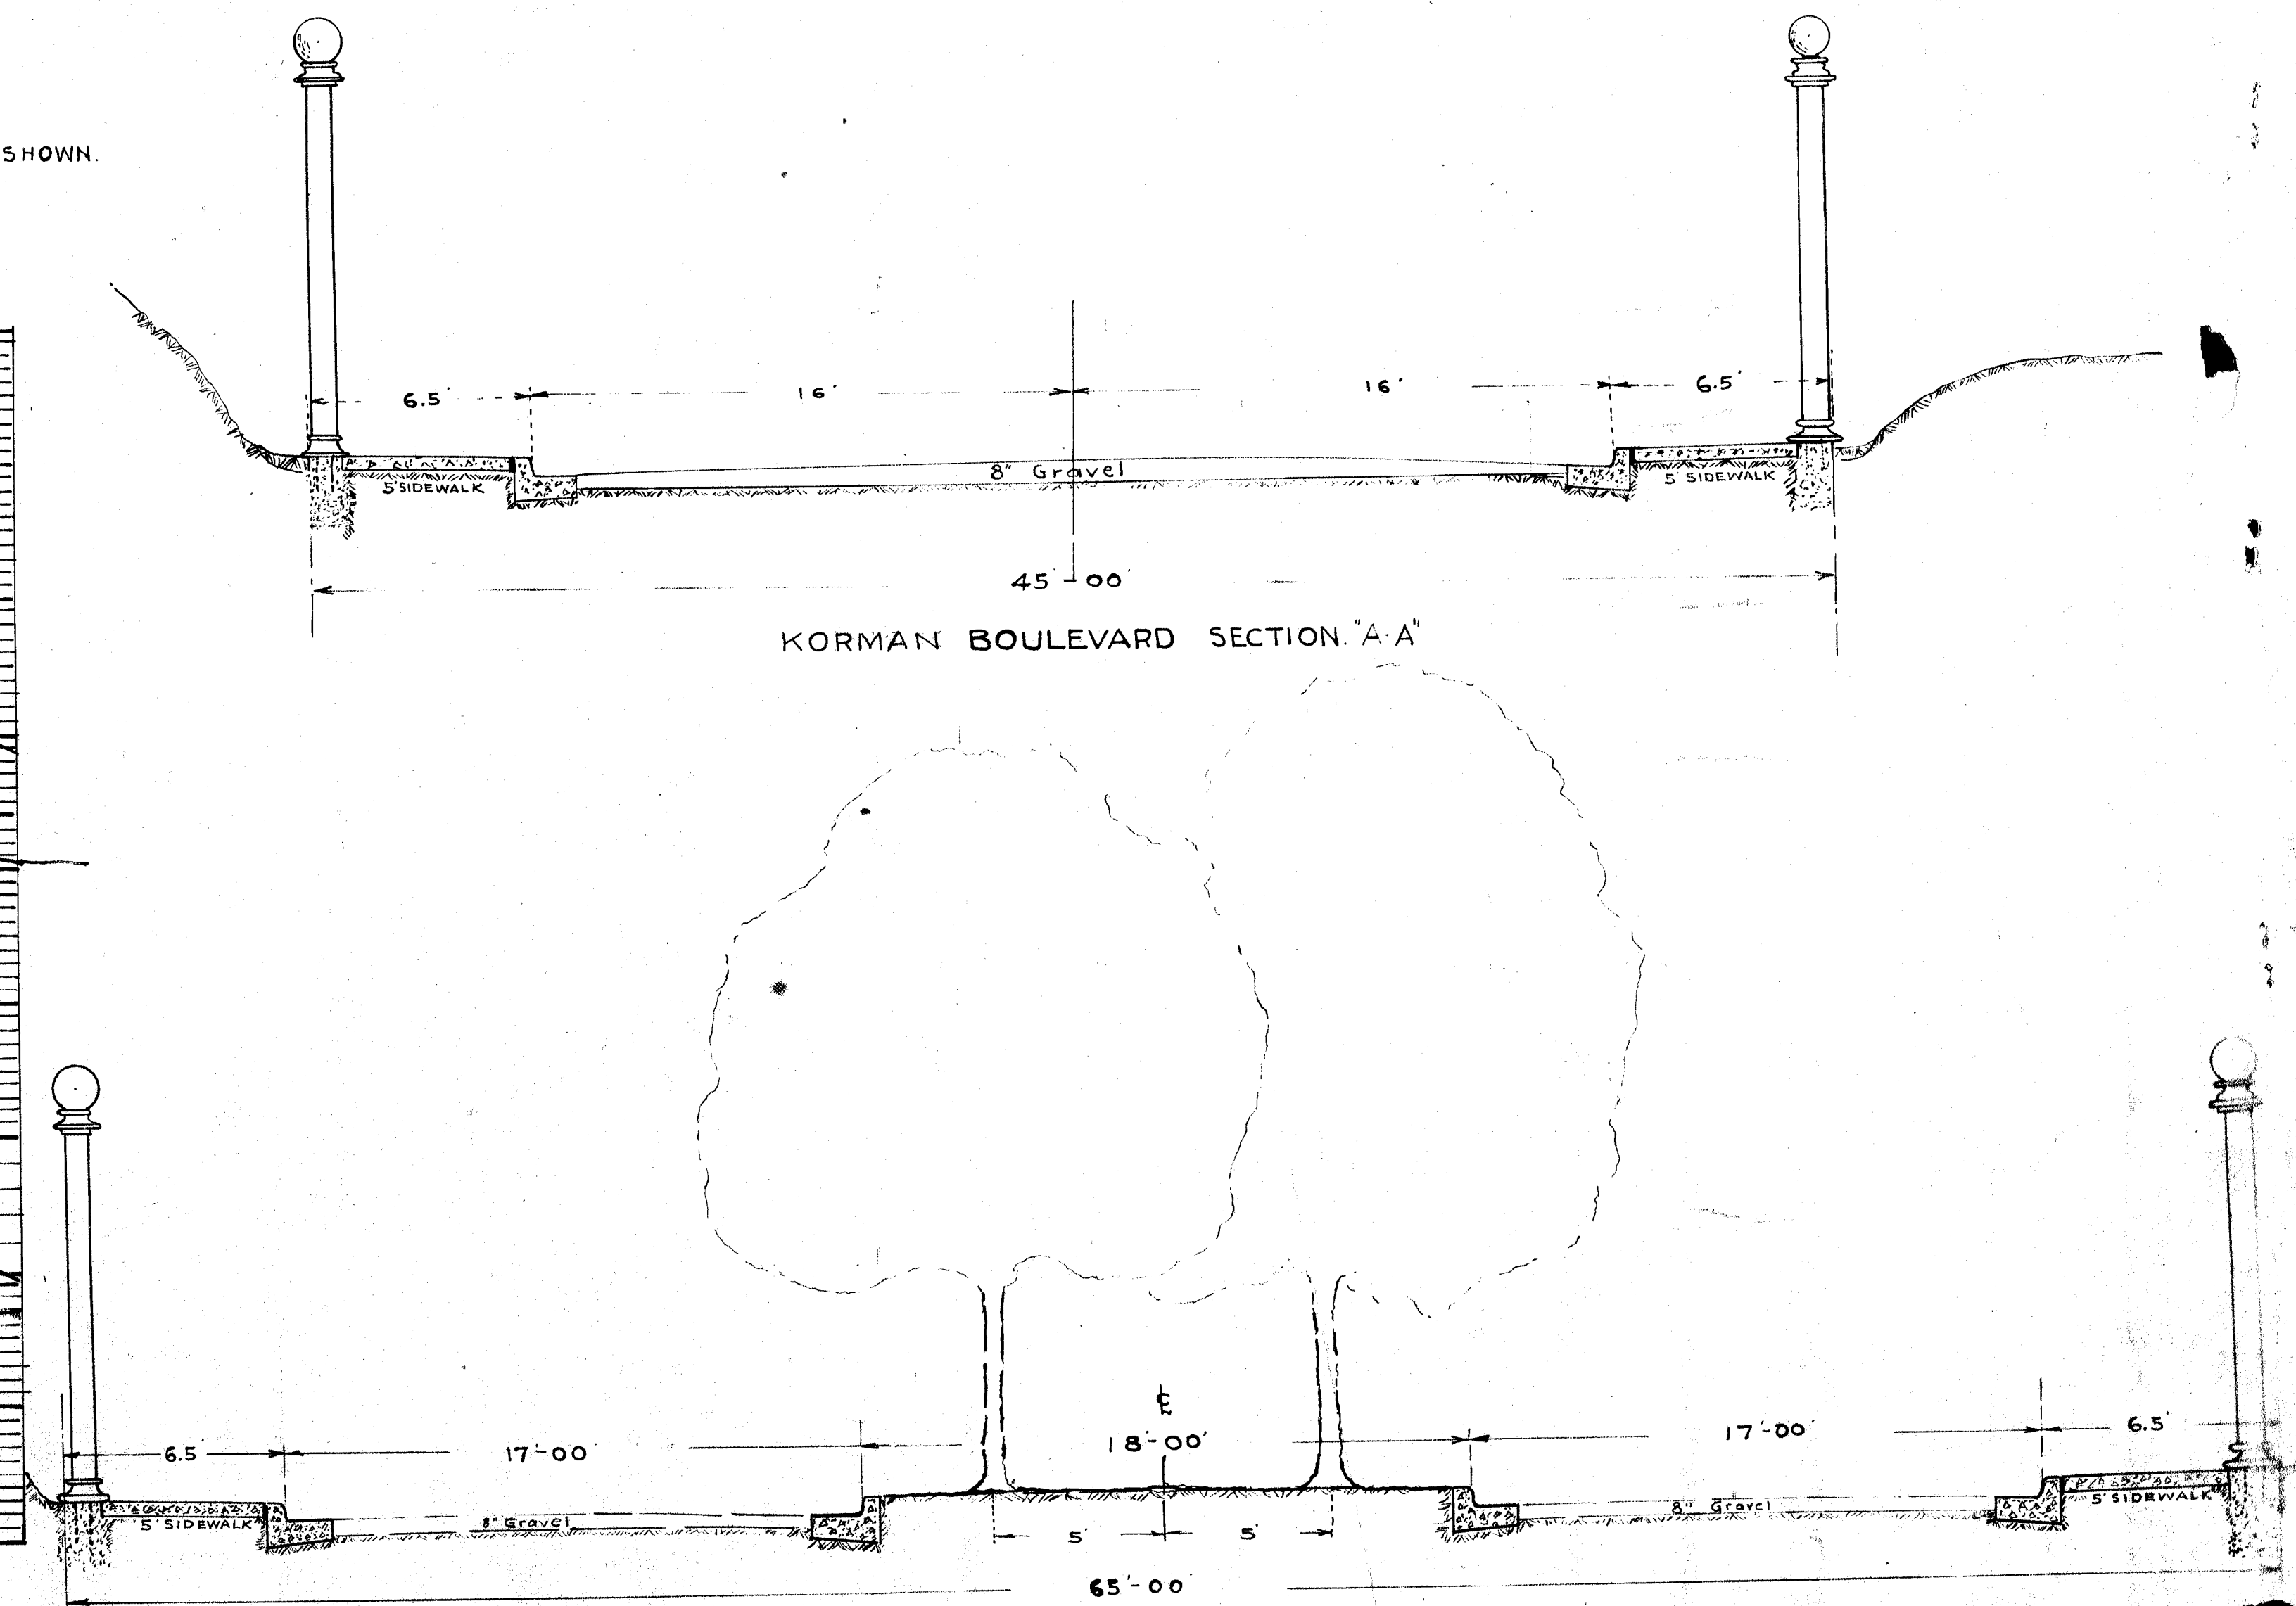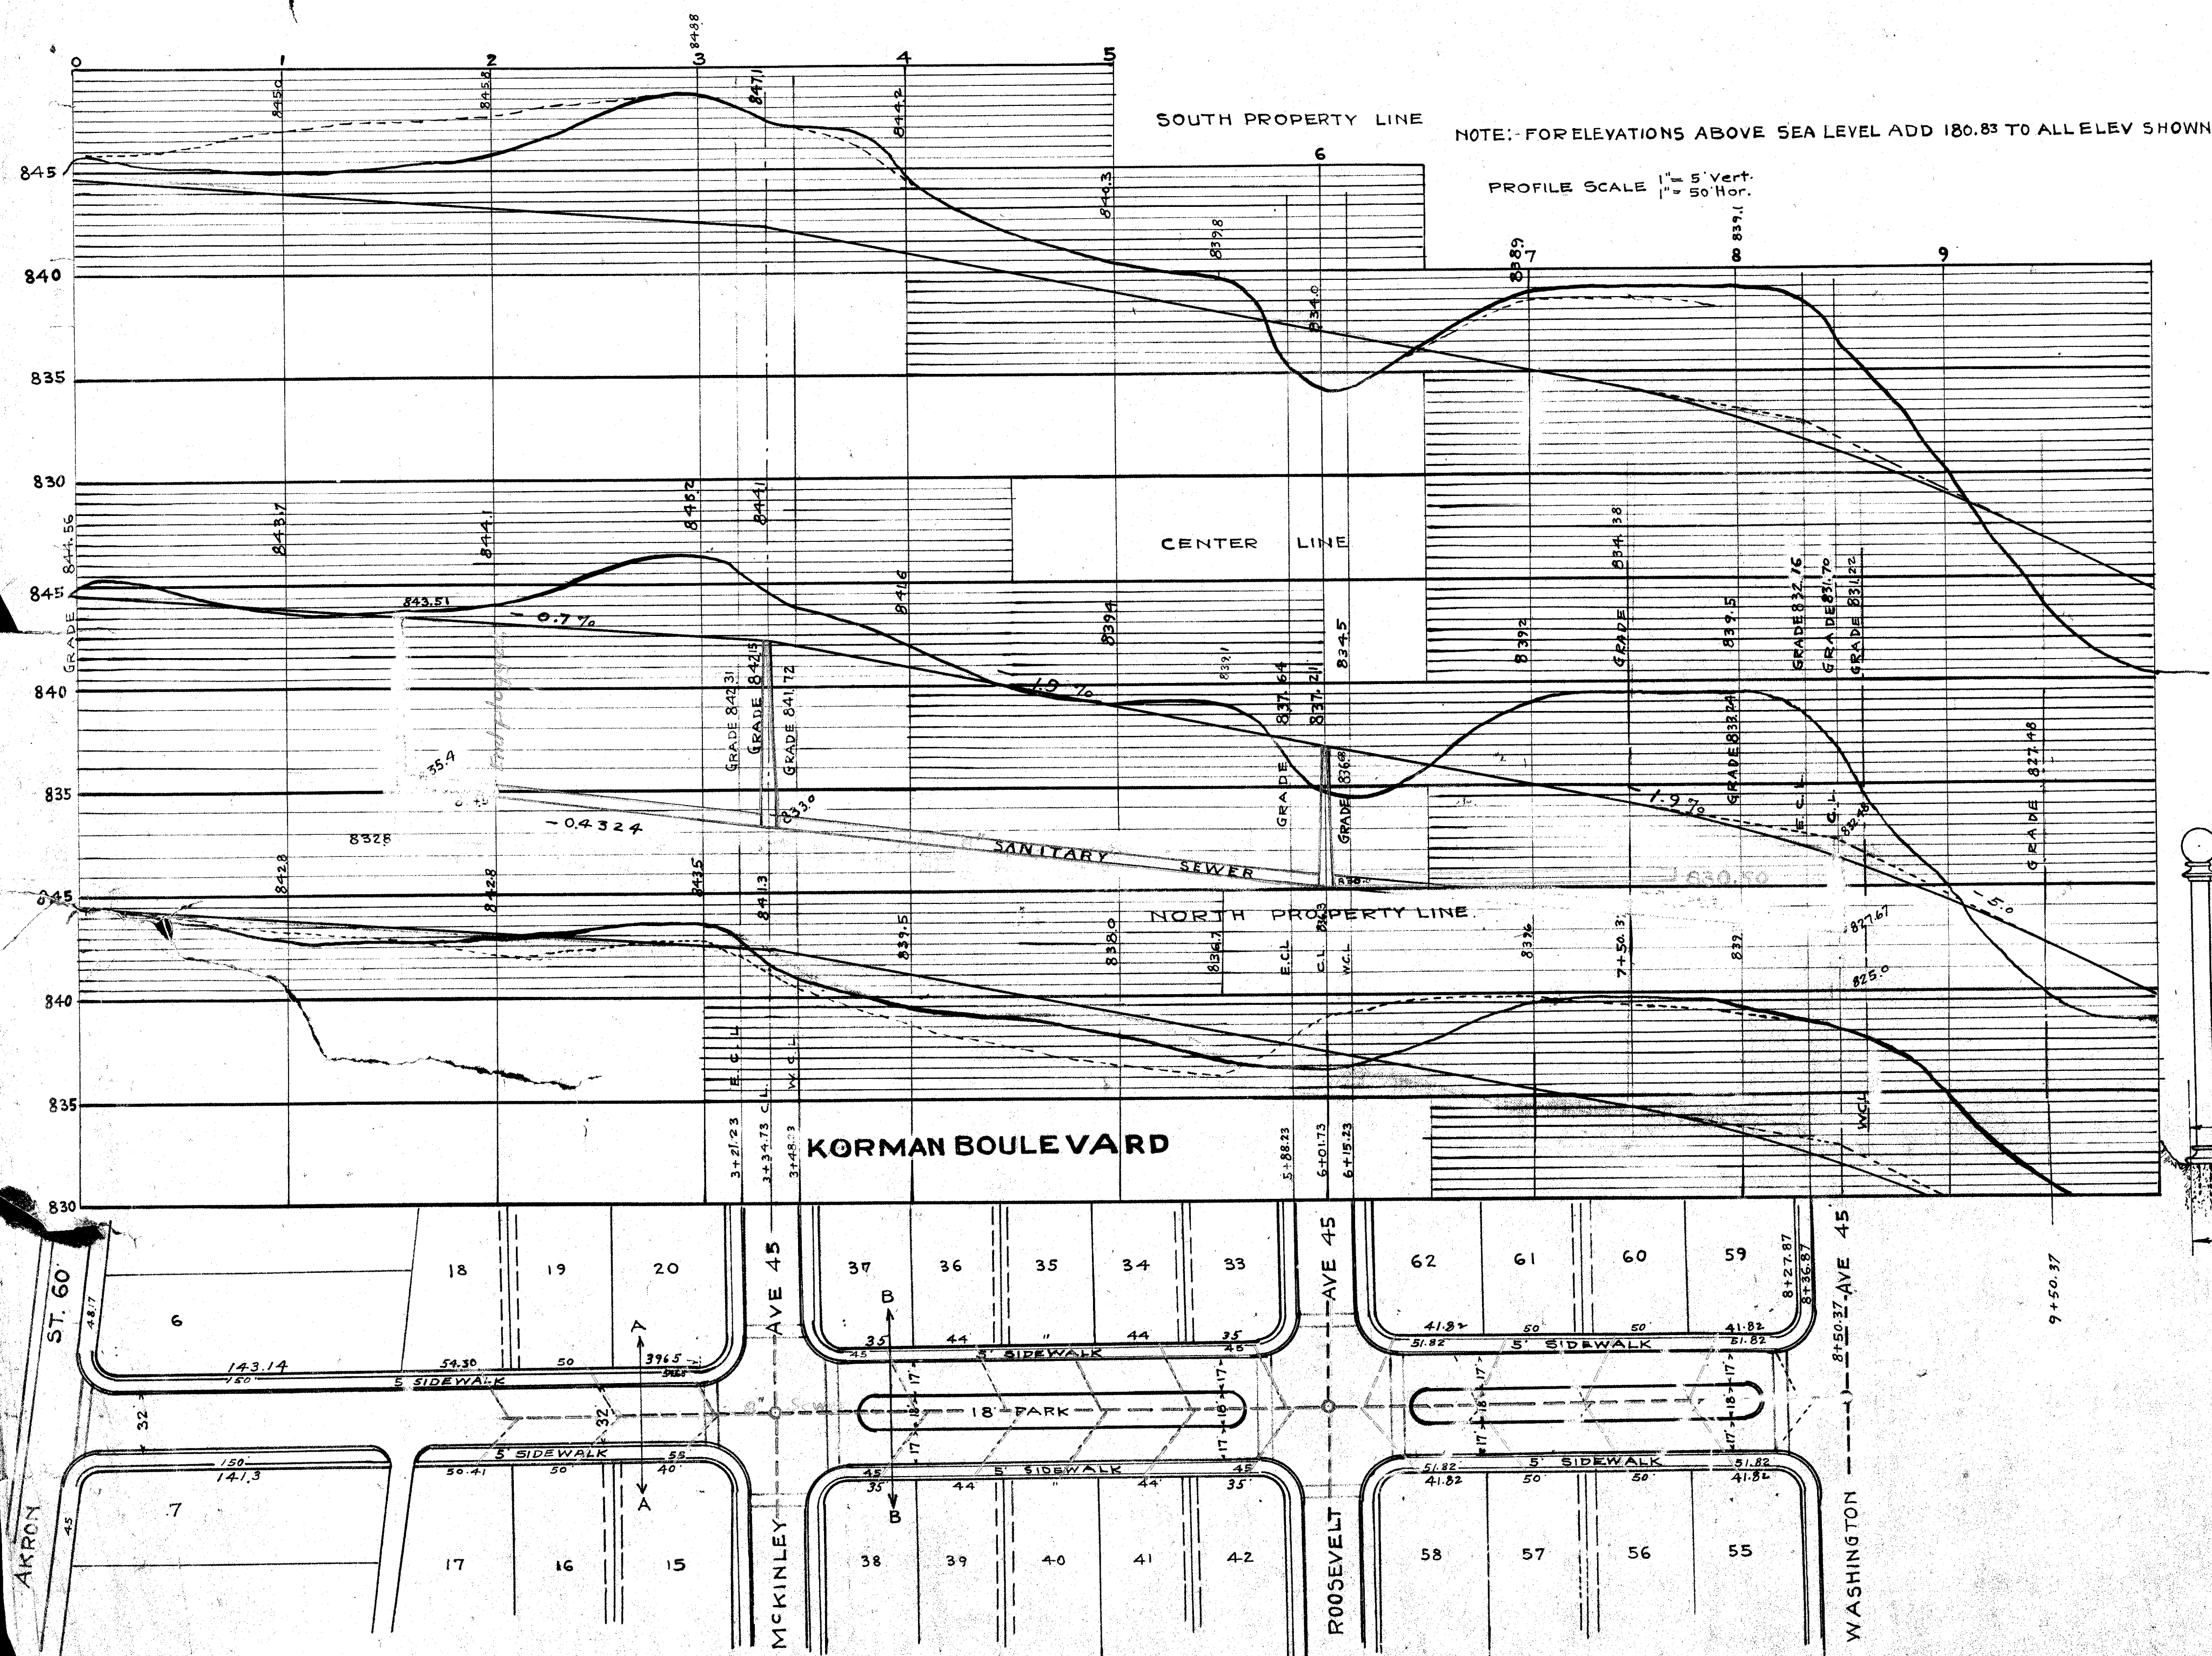

THE MASSILLON HOMESITE CO.
IMPROVEMENT PLANS OF
KORMAN HEIGHTS
REVIS. JAN. 1, 1919
MASSILLON, O.
SCALE 1" = 50' JULY 21, 1919.
Roscoe M. Rice Civil Engineer
Canton, Ohio.

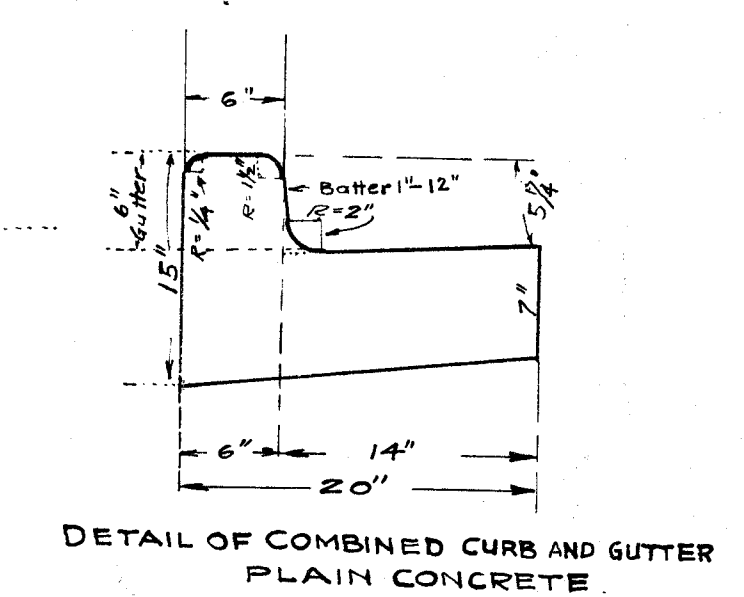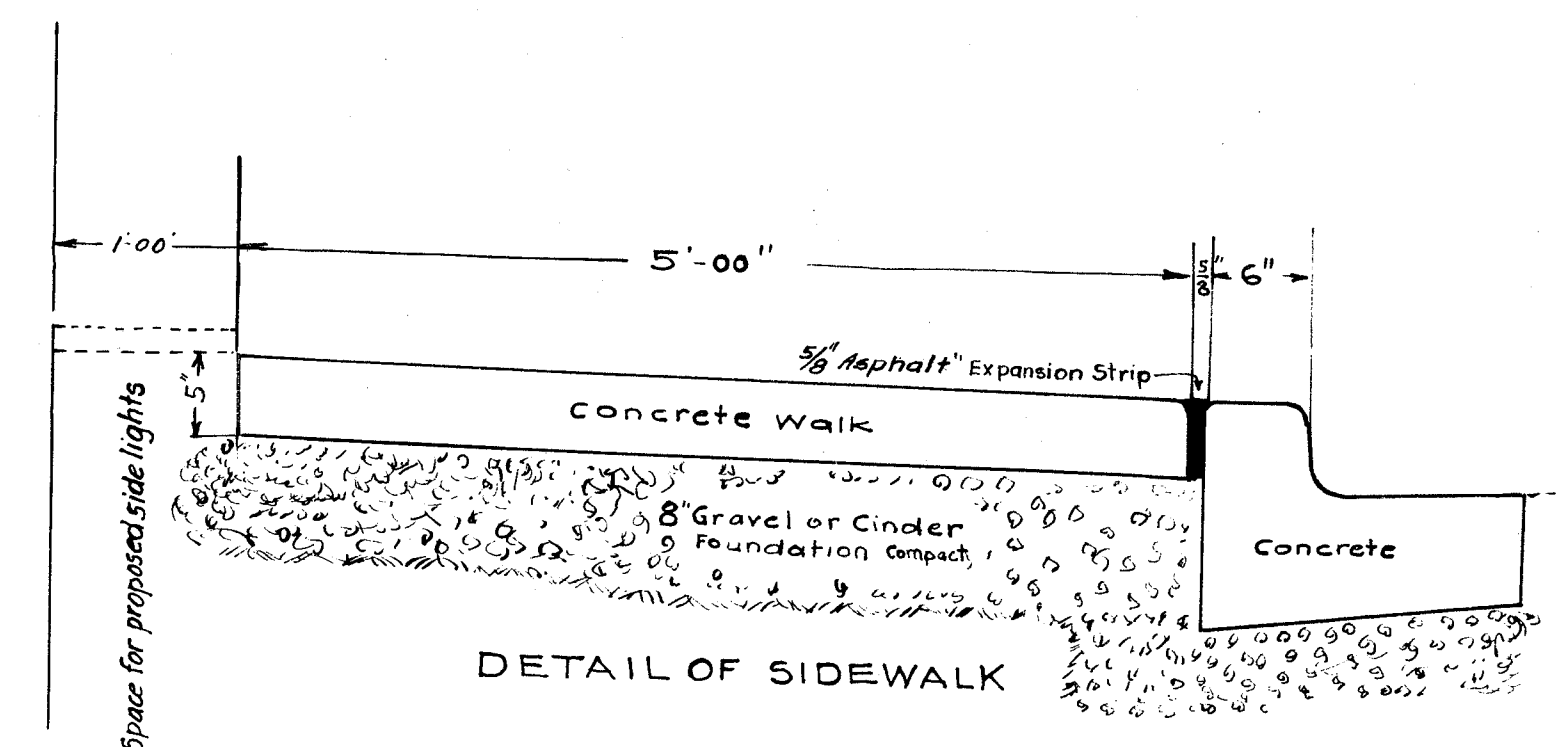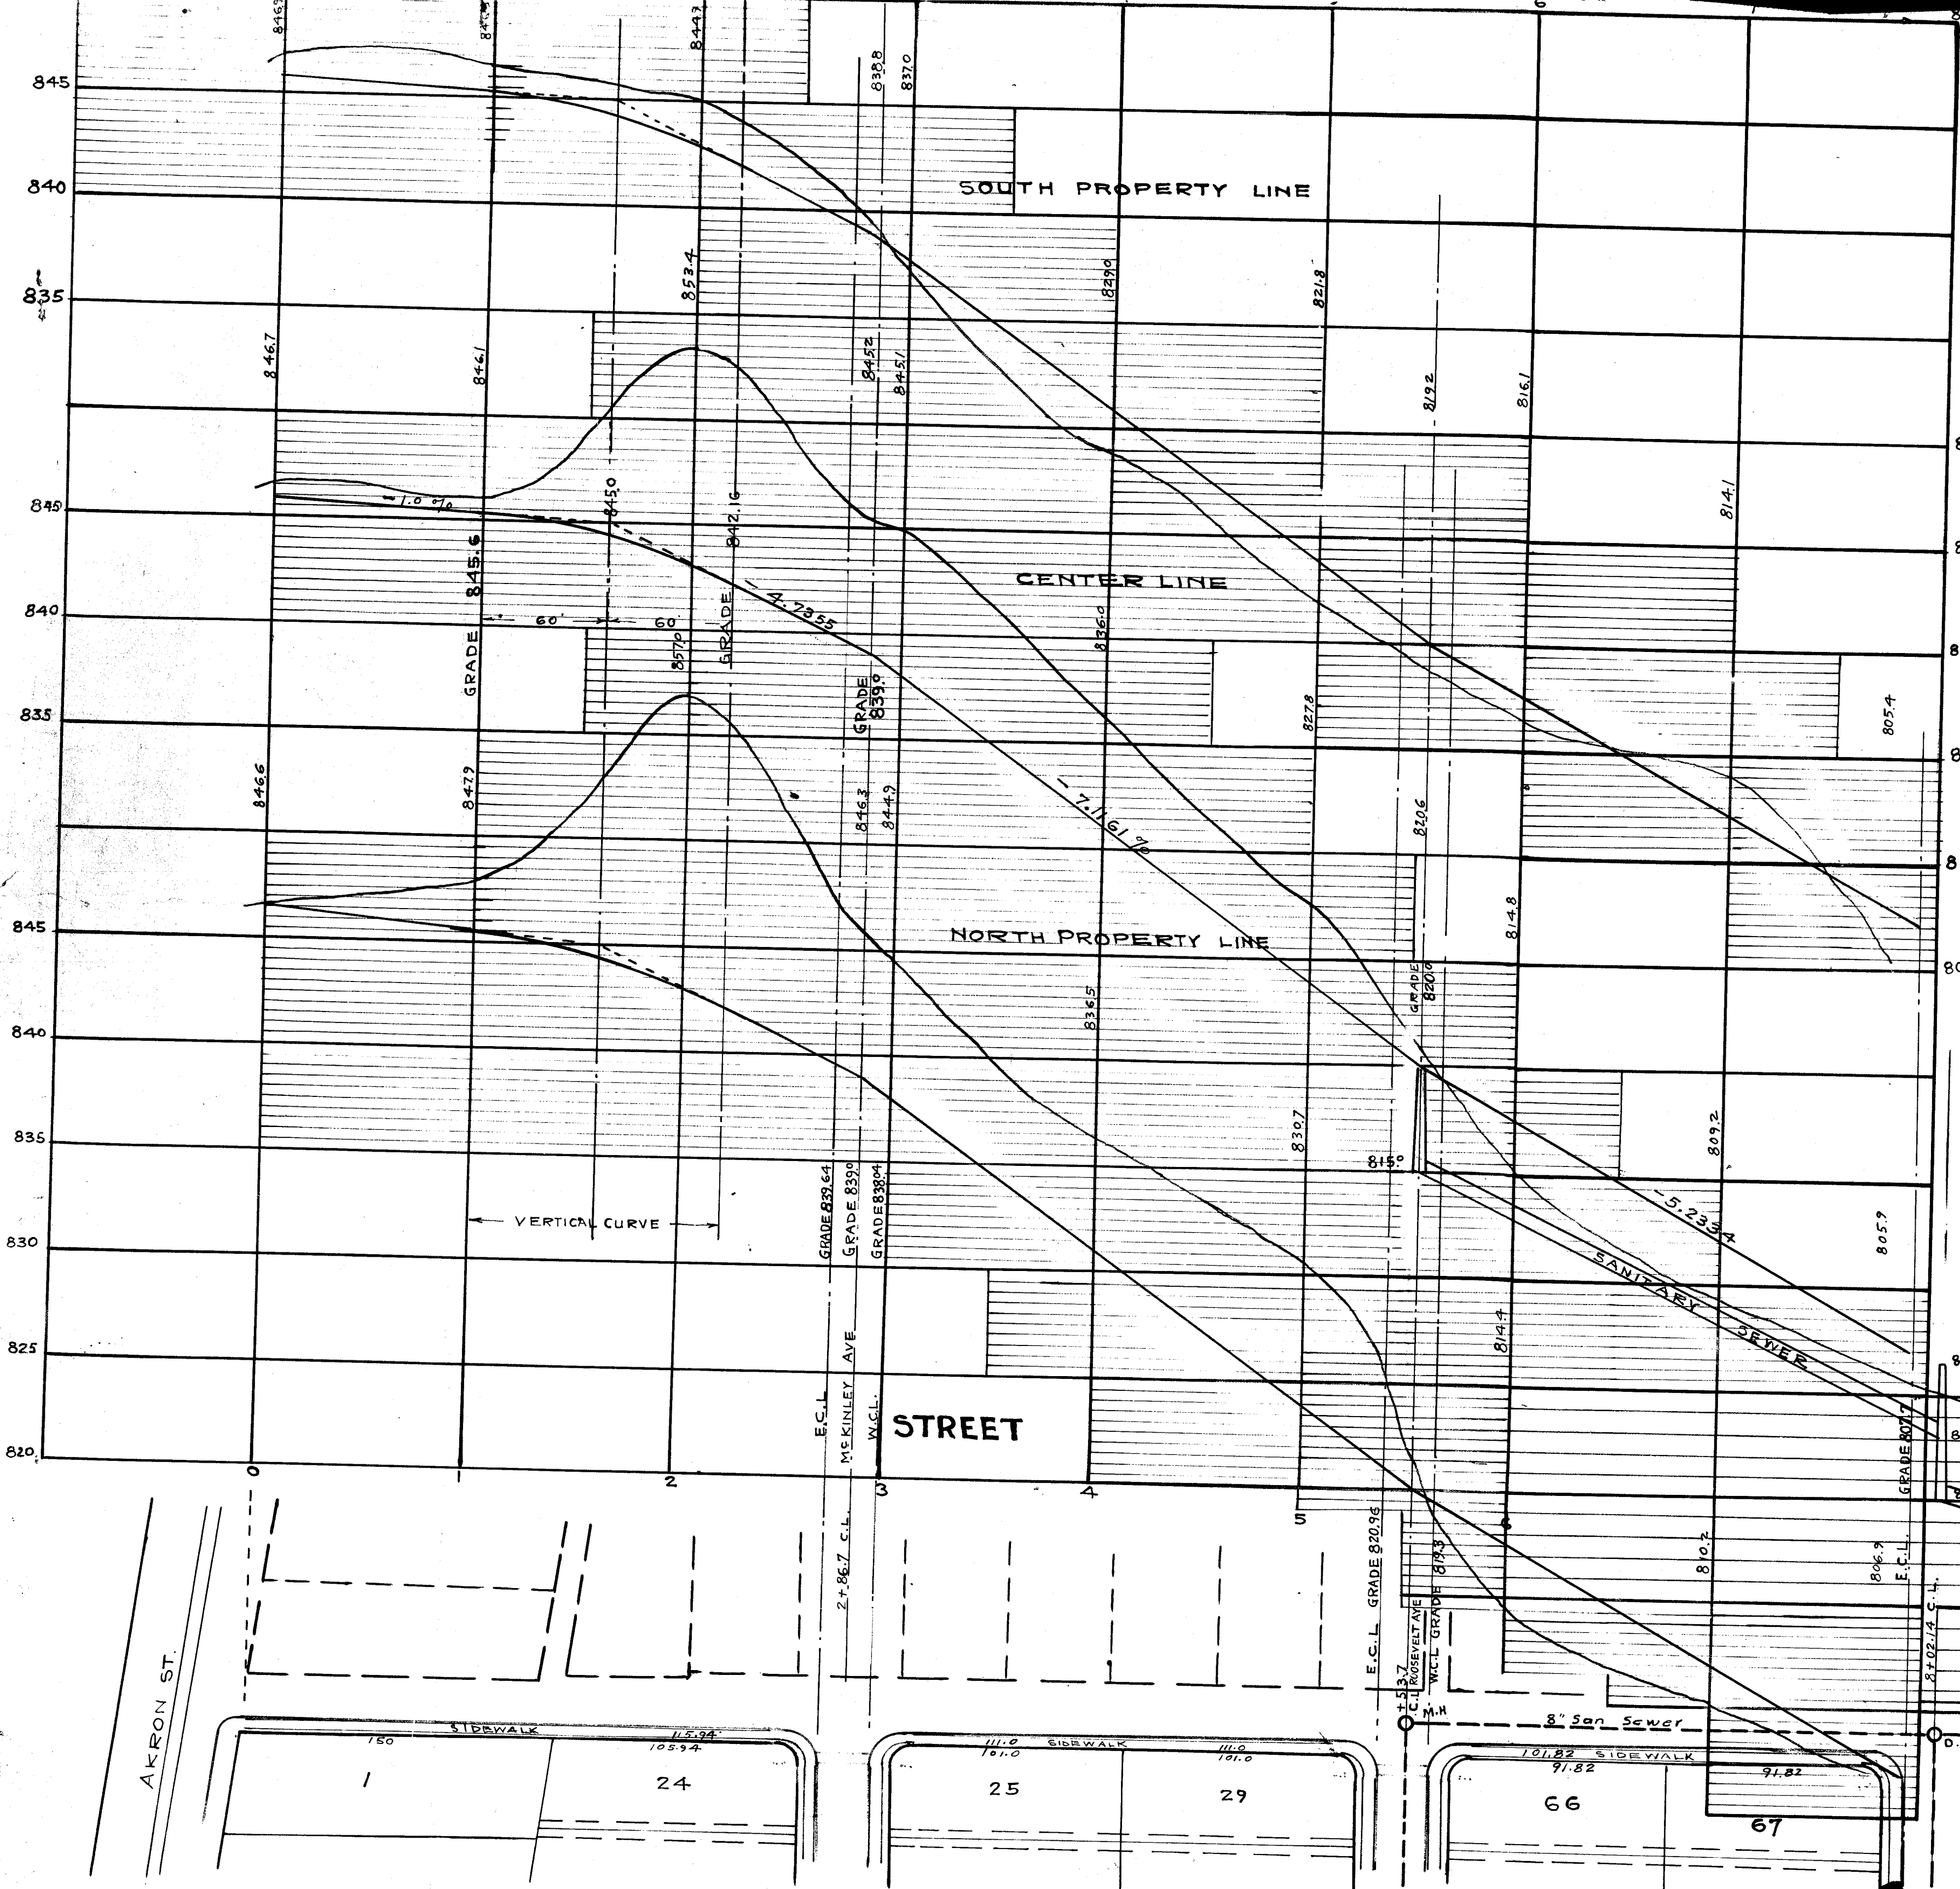

NOTE :- FOR ELEVATION ABOVE SEA LEVEL ADD 180.83 TO ALL ELEVATIONS SHOWN.

