
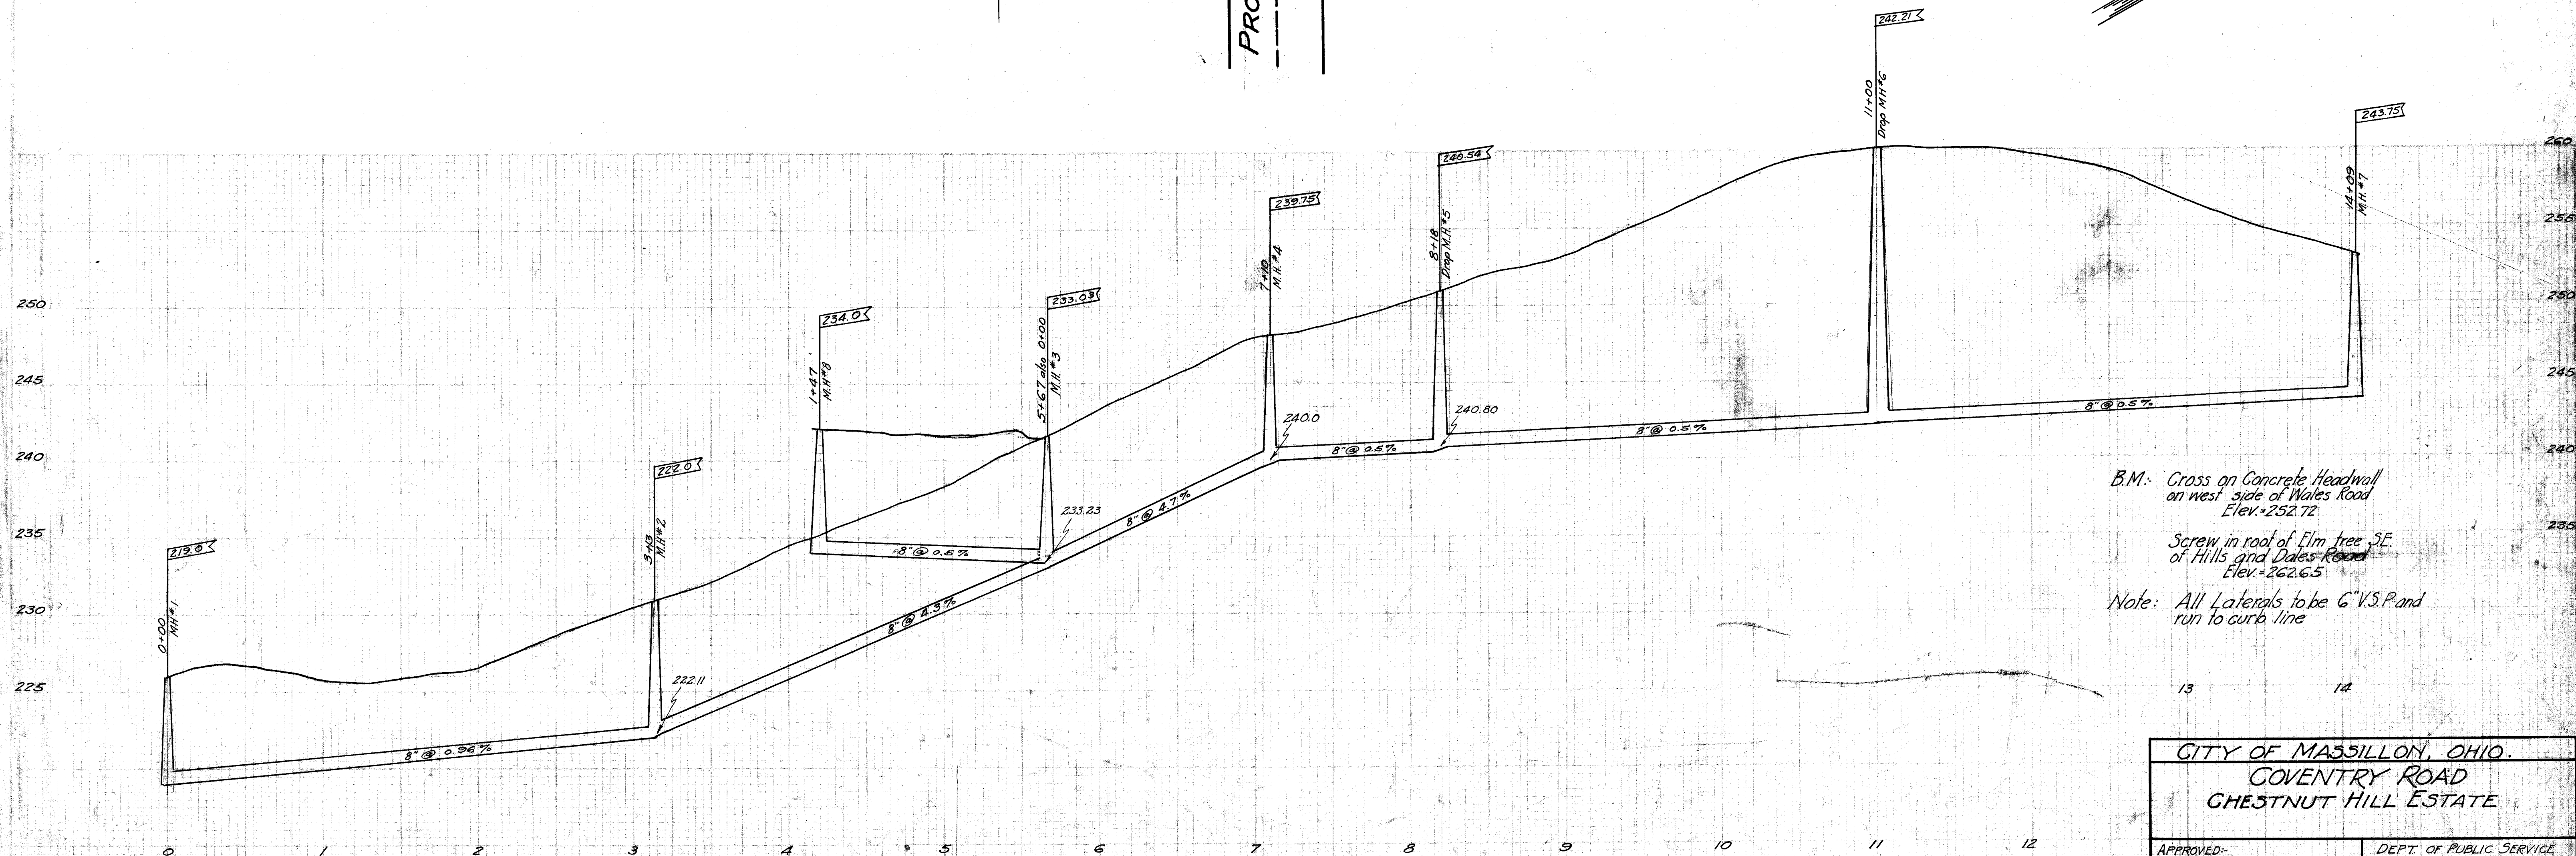


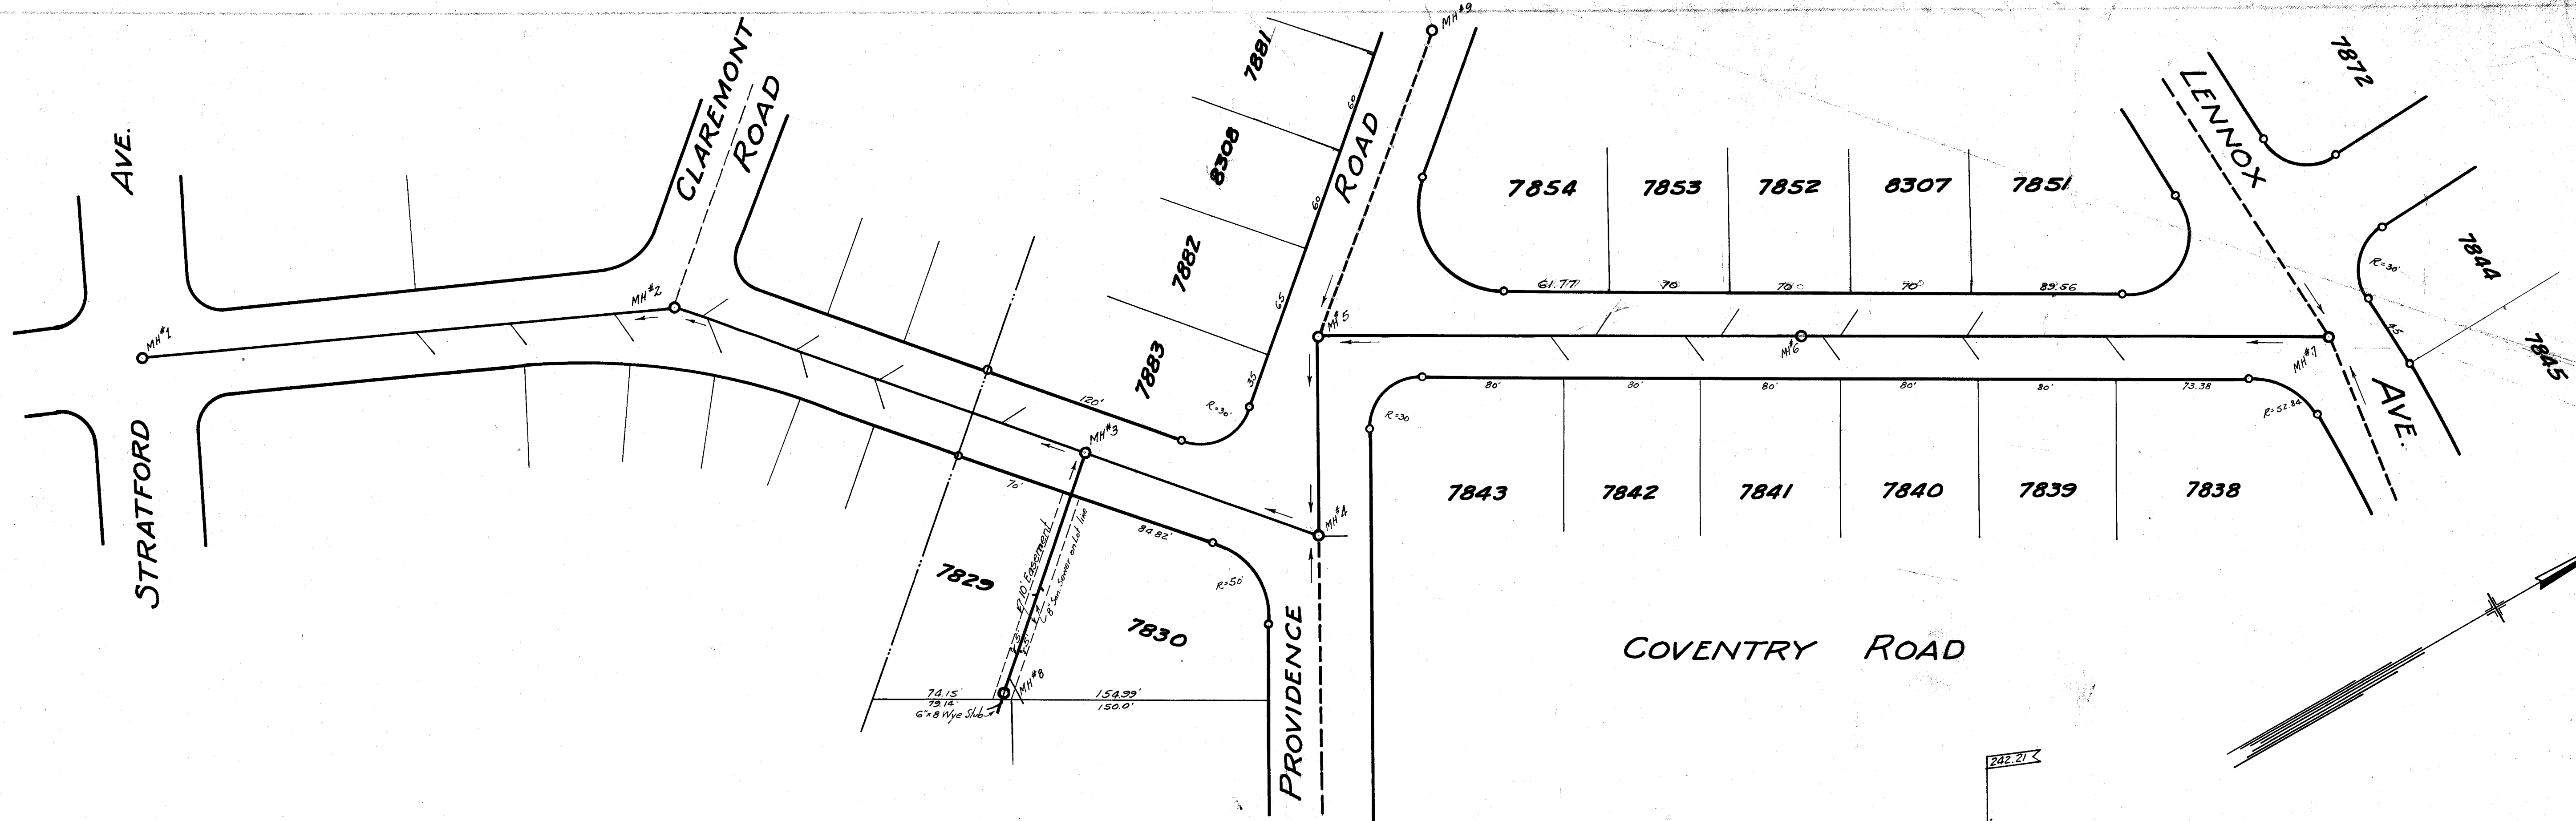

B.M.: Cross on Concrete Headwall
on west side of Wales Road
Elev. = 252.72

Screw in roof of Elm tree SE
of Hills and Dales Road
Elev. = 262.65

Note: All Laterals to be 6" V.S.P. and
run to curb line

CITY OF MASSILLON, OHIO.			
COVENTRY ROAD			
CHESTNUT HILL ESTATE			
APPROVED:	CITY ENGINEER	DEPT. OF PUBLIC SERVICE ENGINEERING DIVISION	
By: G. Wallace	Scale: 1" = 50' Hor. 1" = 5' Ver.	Sept. 30 th 1926	NB 61, P. 2-3
File No. 3E201	Acc. No. 711		