



PLAN
 COVENTRY ROAD
 WALES ROAD
 PROVIDENCE ROAD
 CHESTNUT HILL ESTATE

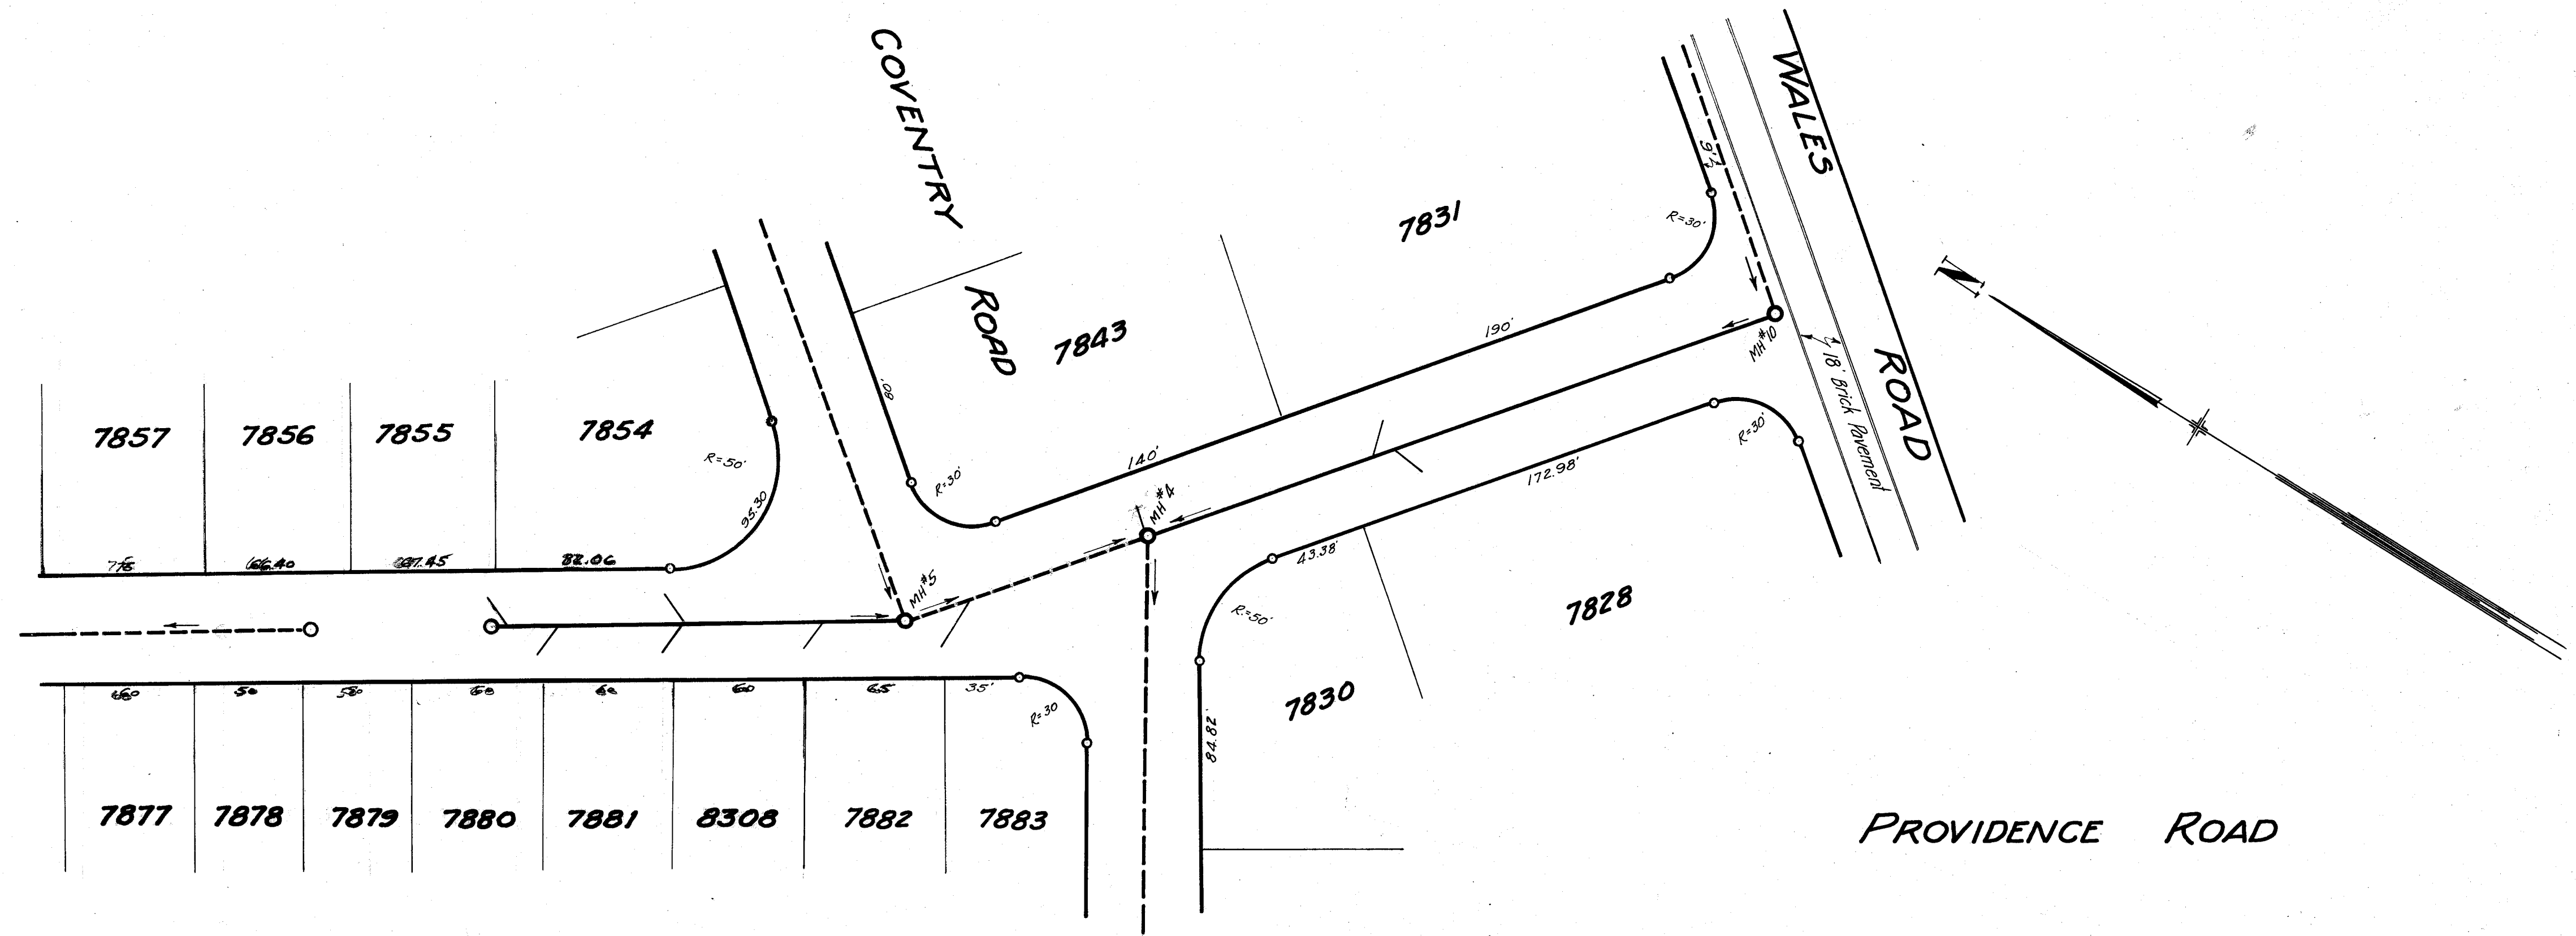

PROFILE
 COVENTRY ROAD
 WALES ROAD
 PROVIDENCE ROAD
 CHESTNUT HILL ESTATE

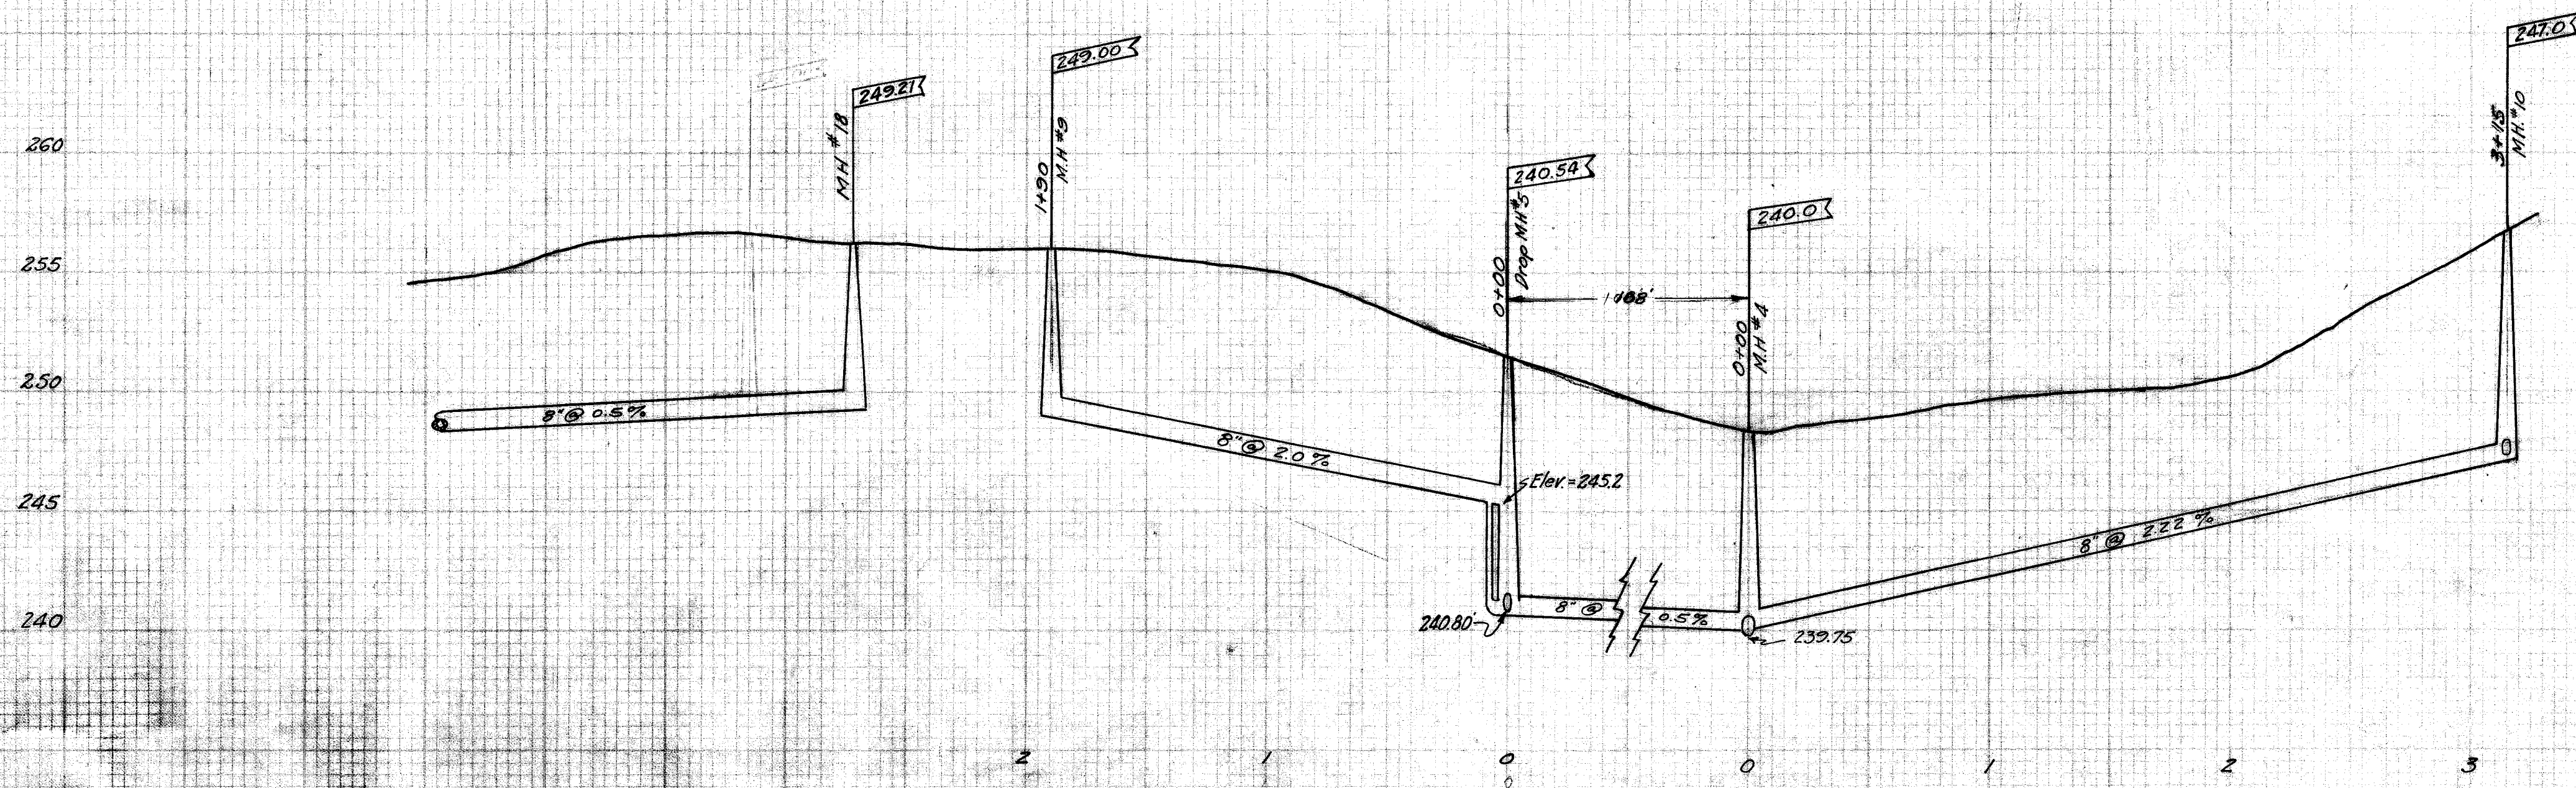

B.M. - Cross on Concrete Headwall on West side of Wales Road
 Elev. = 252.72
 Sapey in road of Elm trees SE of Hills and Dales Road
 Elev. = 262.65

Note: All Laterals to be 6" VSP and run to curb line

CITY OF MASSILLON, OHIO			
PROVIDENCE ROAD CHESTNUT HILL ESTATE			
APPROVED:	CITY ENGINEER	DEPT. OF PUBLIC SERVICE ENGINEERING DIVISION	
By G.C. Wallace City	Scale: 1"=50' Hor. 1"=5' Ver.	Sep. 30 th 1926	N.B. 61 P. 6

FILE No. 5E202
 Acc. No. 712