
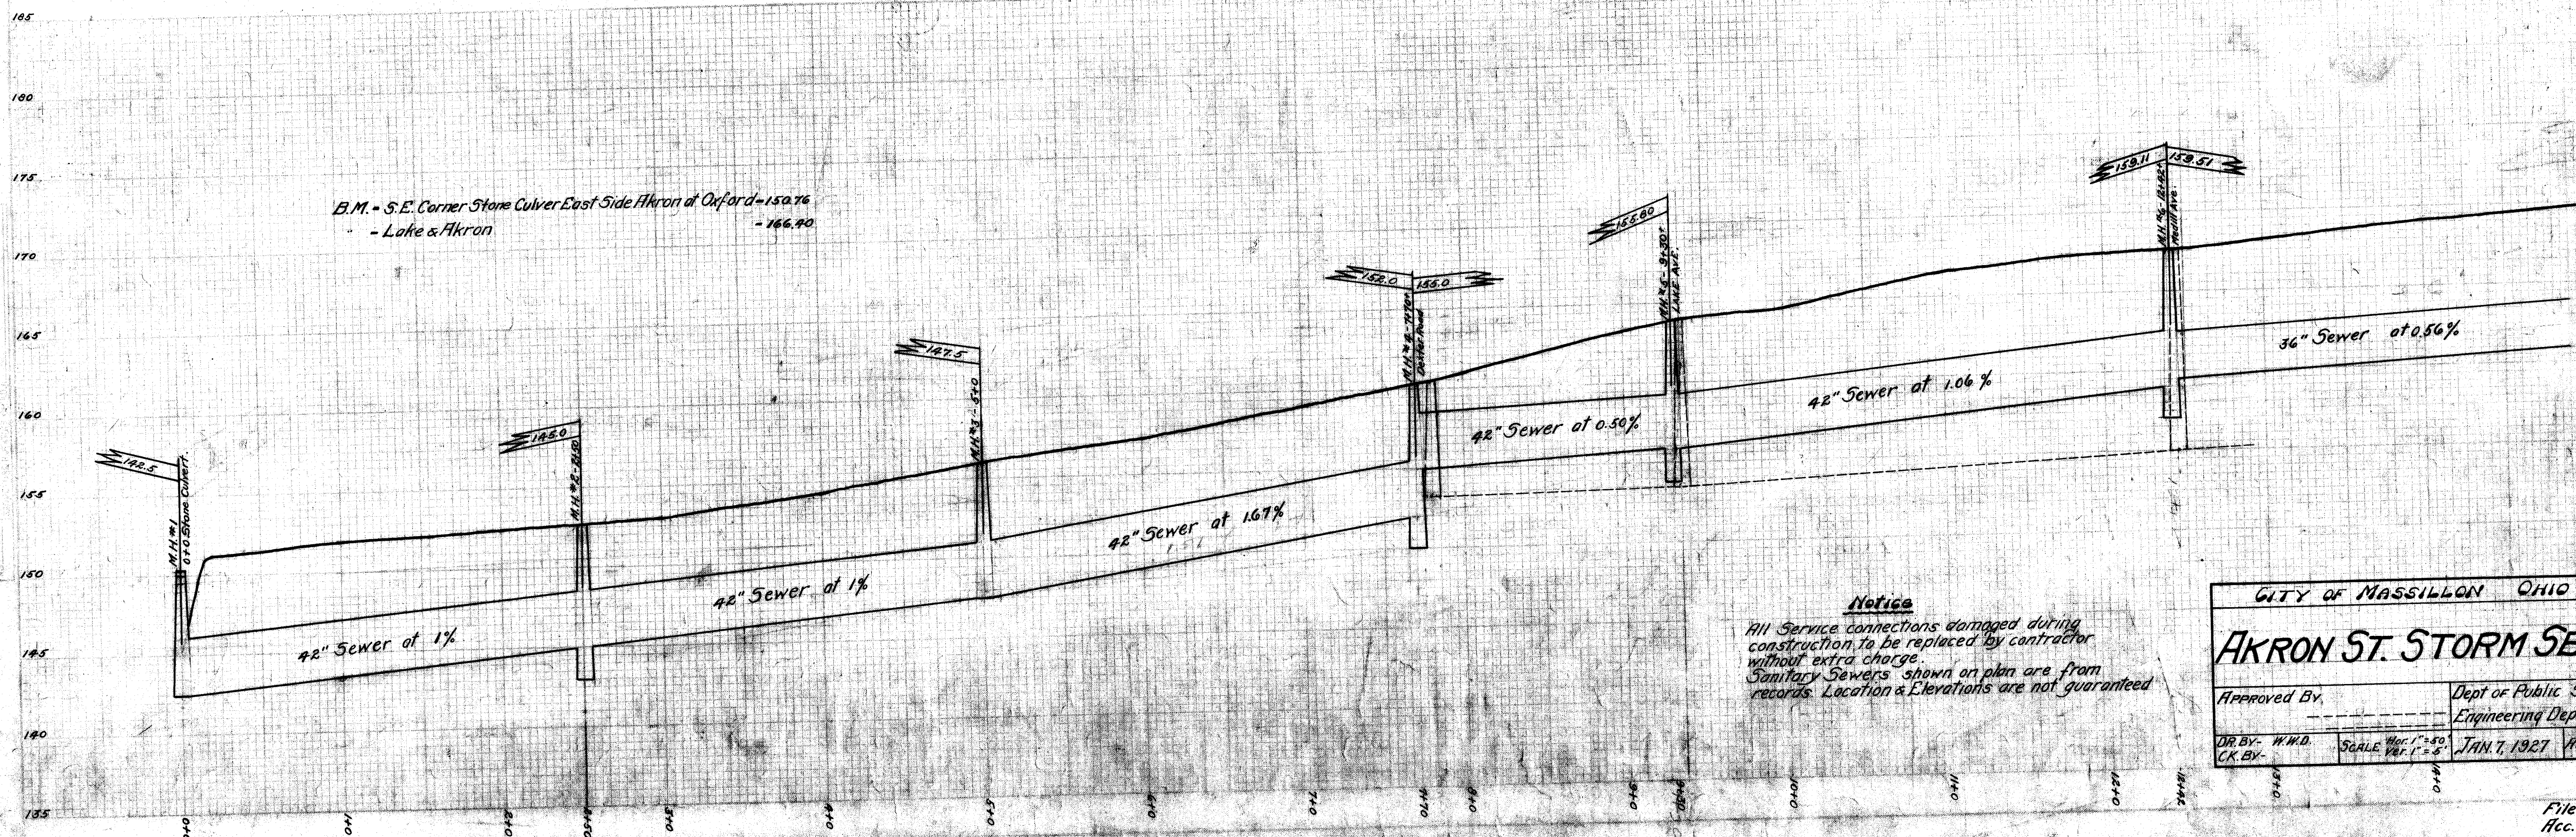




PLAN
 ENGINEER
 DRAFTSMAN
 OF ARCHITECT

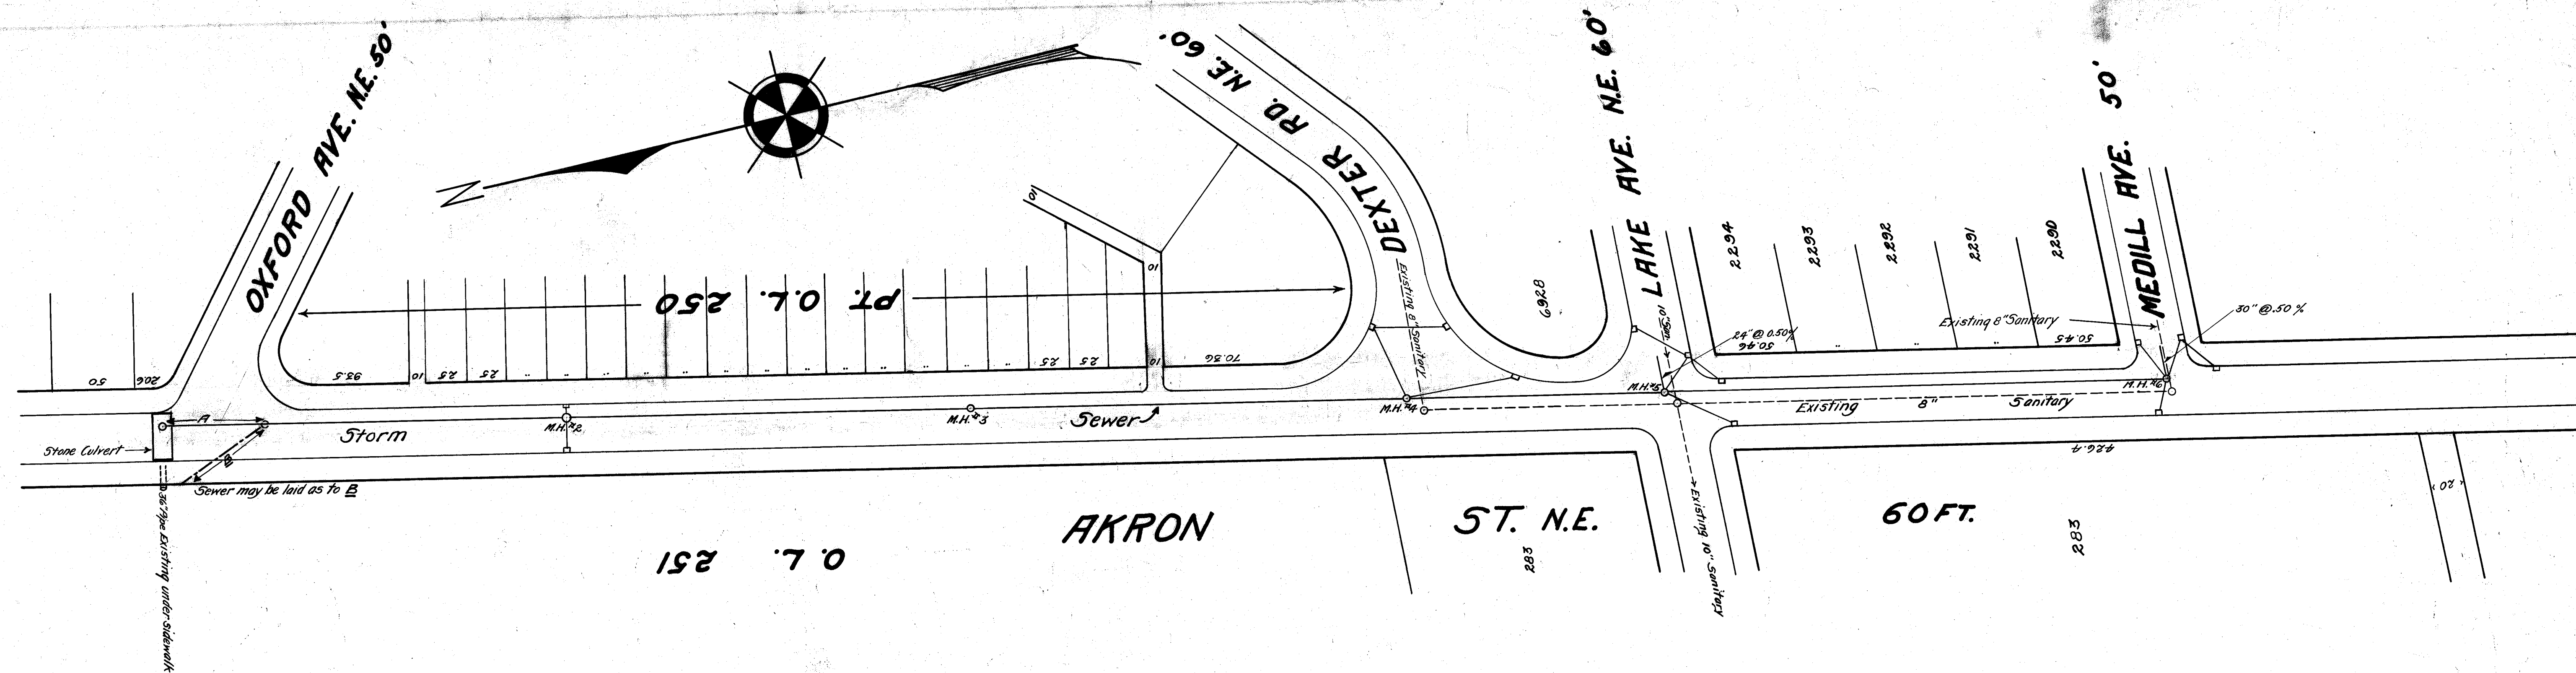

Notice
 All Service connections damaged during construction to be replaced by contractor without extra charge.
 Sanitary Sewers shown on plan are from records. Location & Elevations are not guaranteed.

CITY OF MASSILLON OHIO	
AKRON ST. STORM SEWER	
Approved By _____	Dept. of Public Service Engineering Department
DR. BY: W.W.D. CK. BY: _____	SCALE: Hor. 1" = 50' Ver. 1" = 5'
JAN 7, 1927 Akron St. Sewer	

File No. SE. 214
 Rec. No. 166

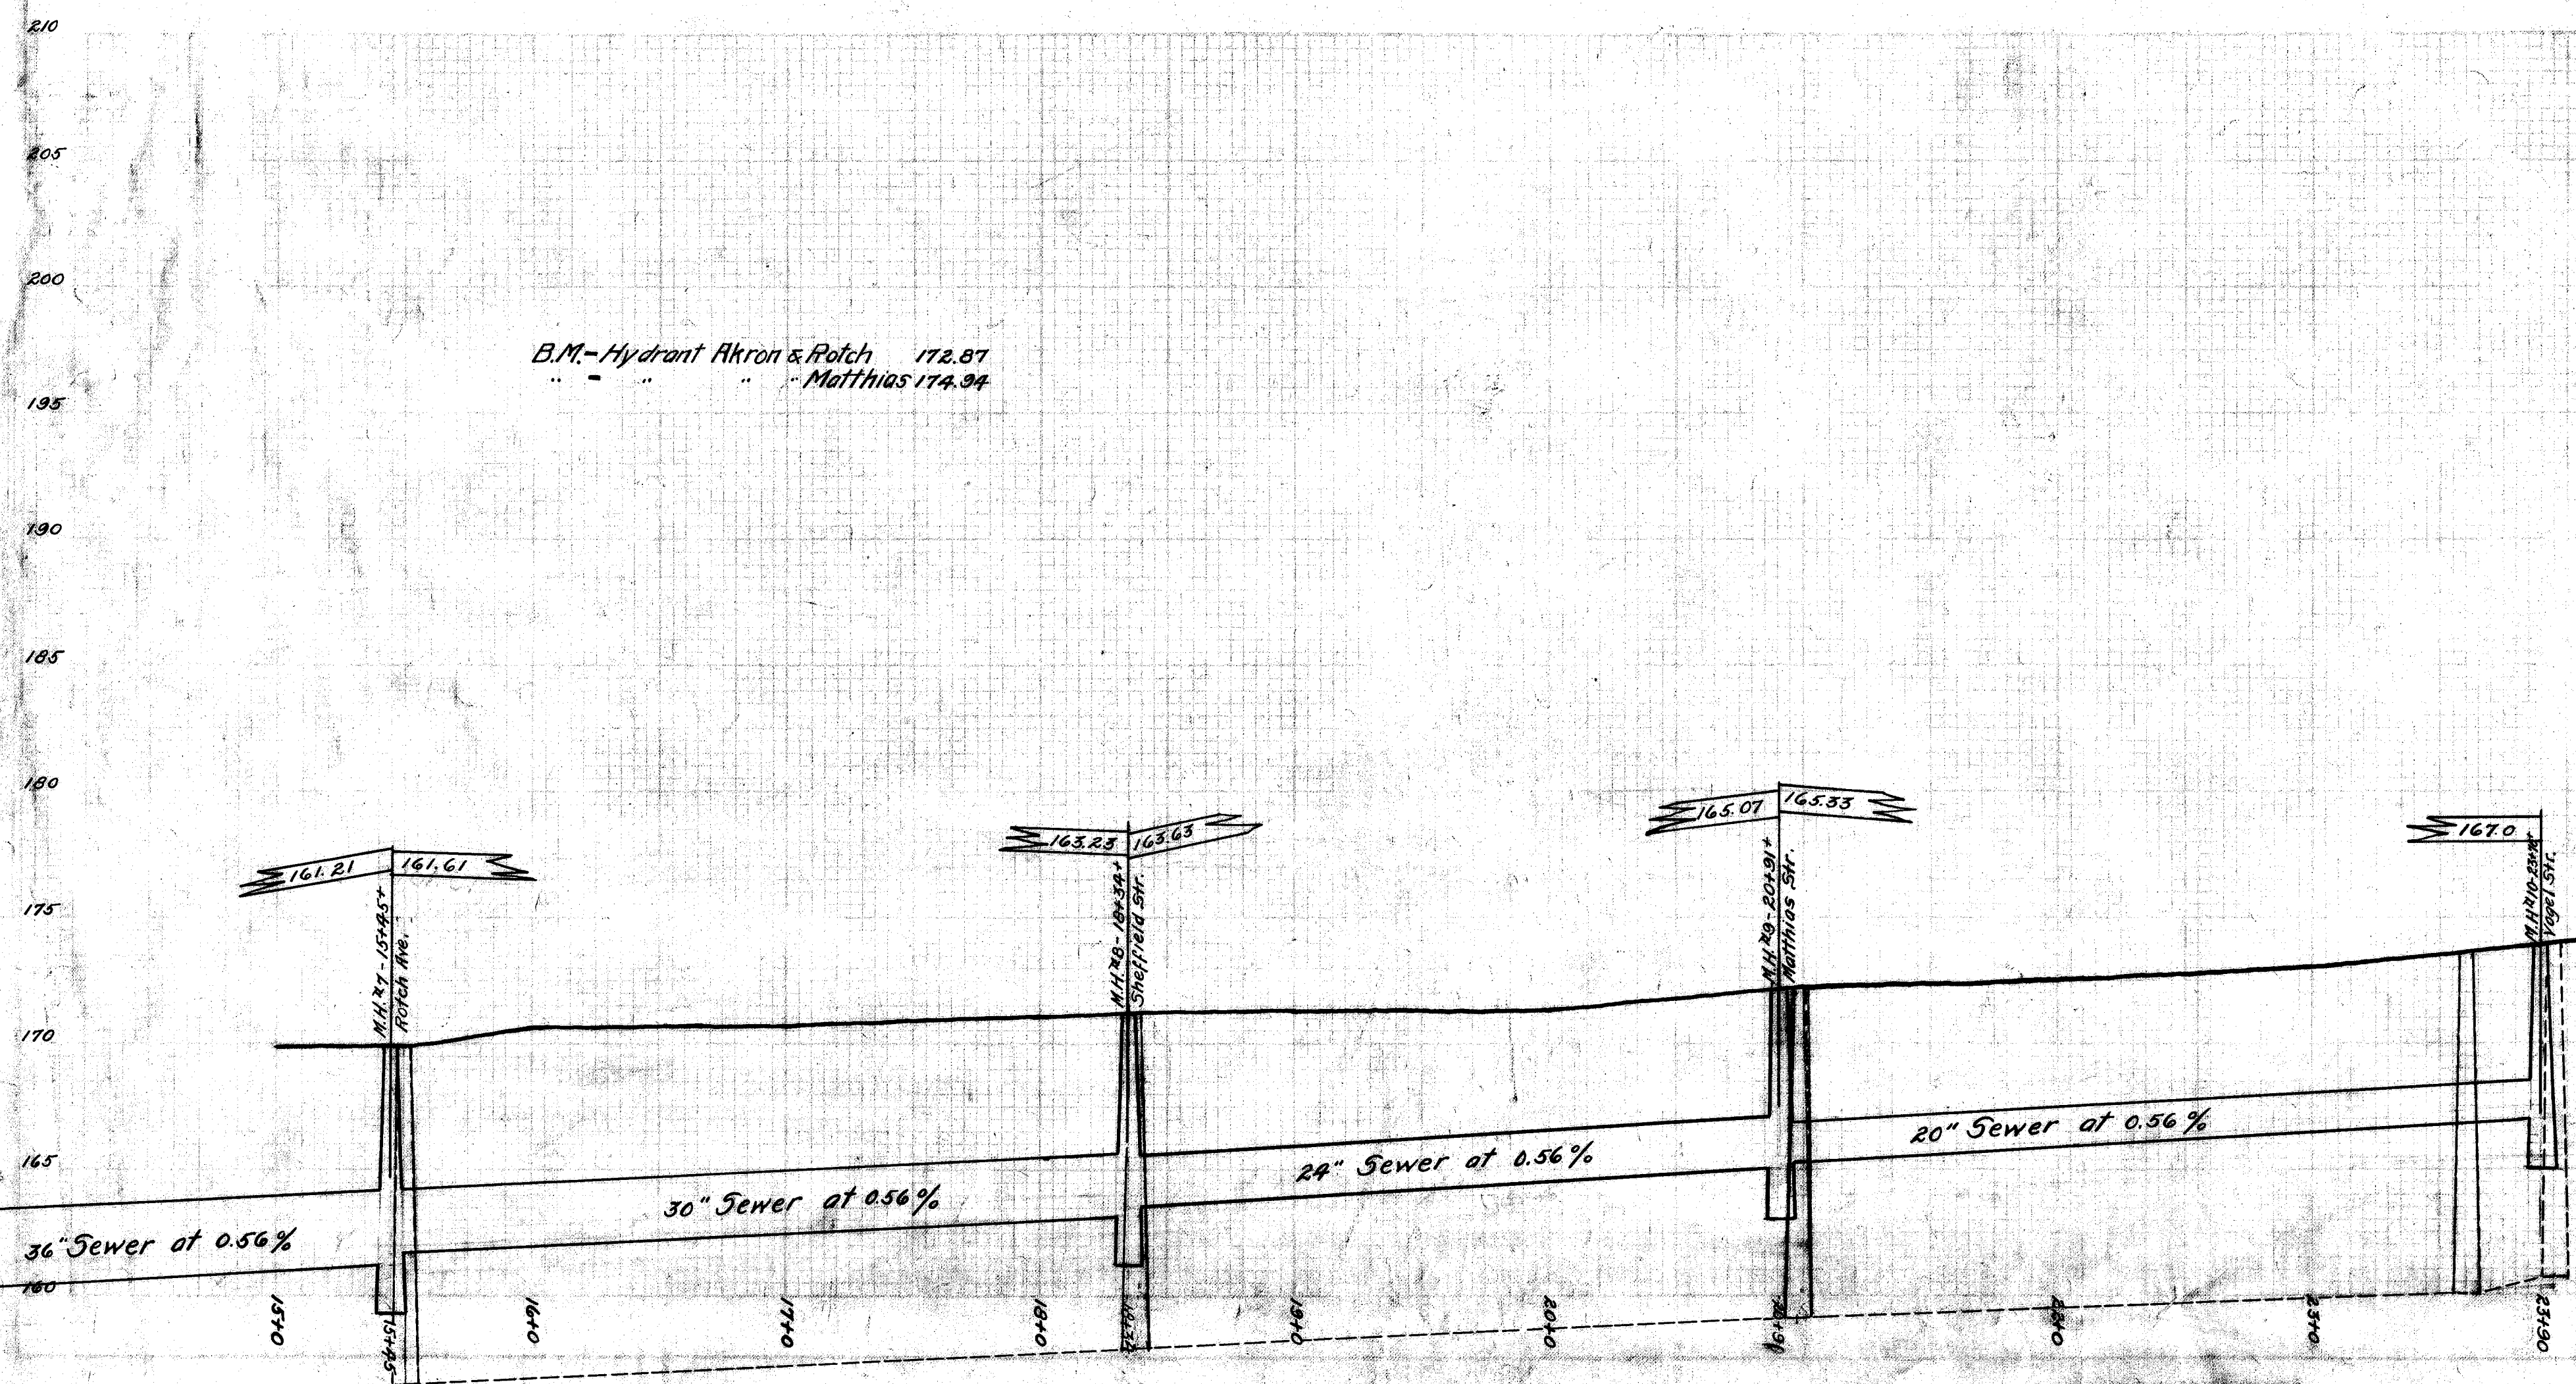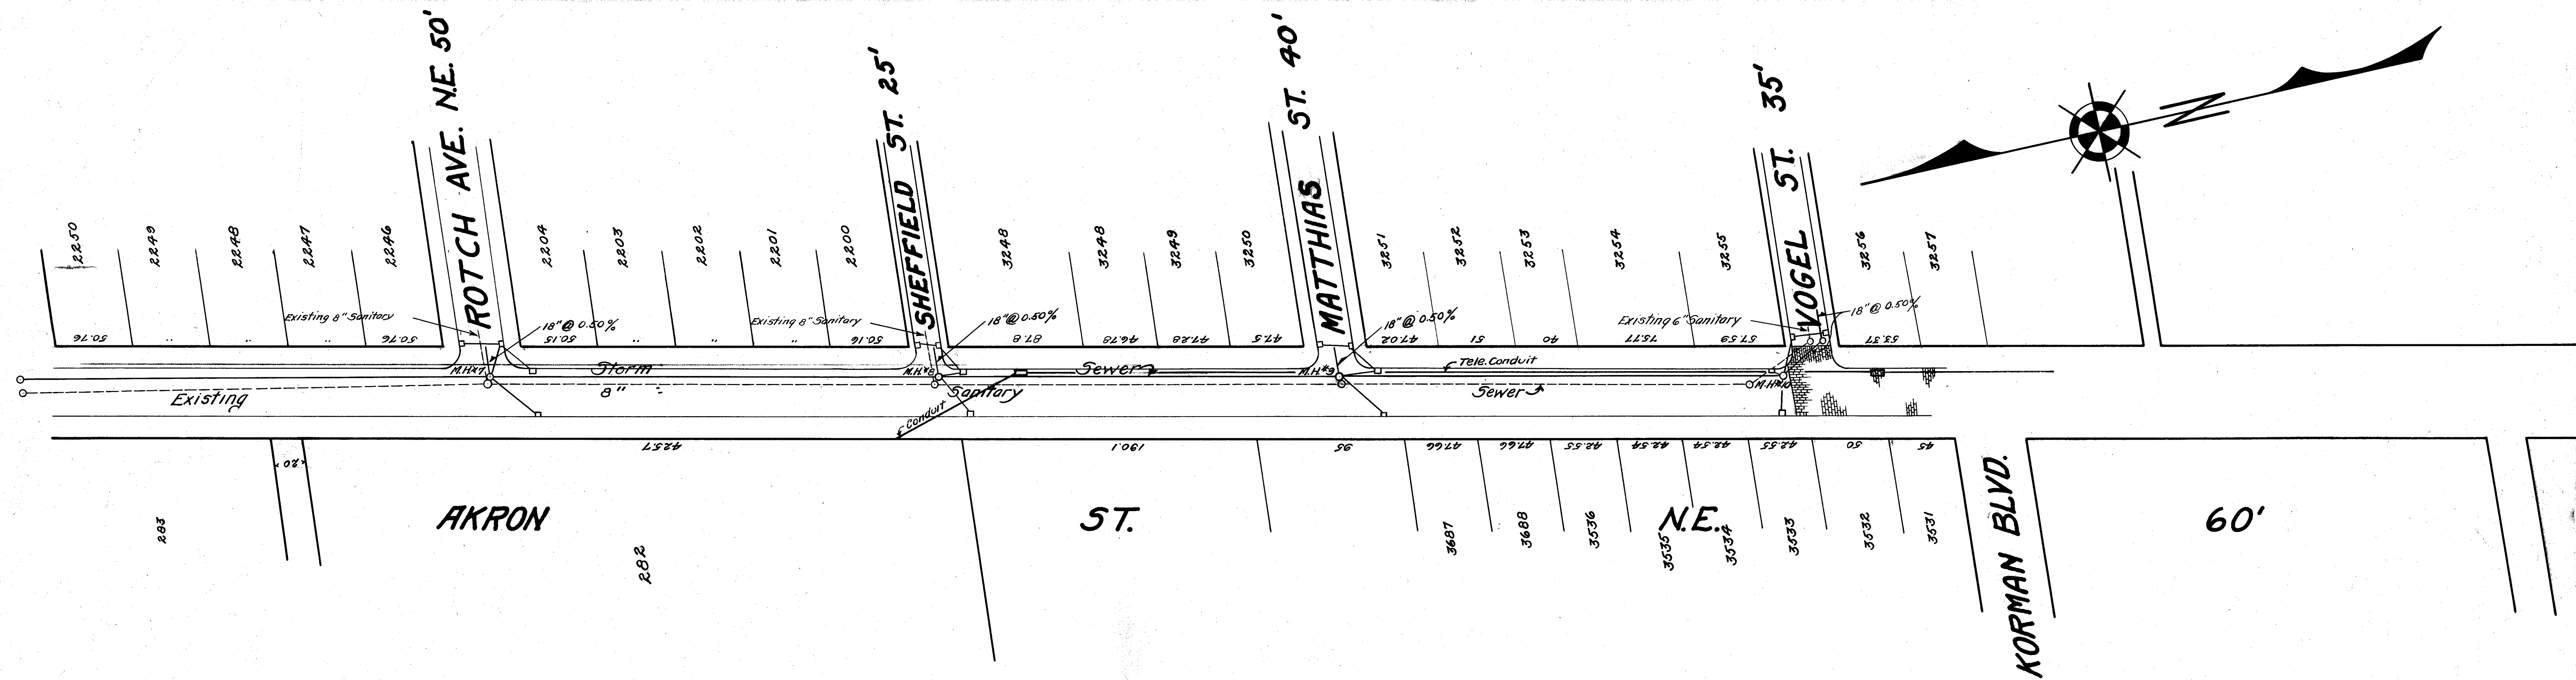

East Ohio Gas Co. Mains are approx. 5' from East Curb Line from Vogel to Lake Ave. ending at Lake Ave.

Ohio Bell Tele Conduit Line is approx. 2' 9" from East Curb Line from Vogel to Sheffield crossing to west side of Akron St. from a point approx. 21' S. of S. Street Line of Sheffield Street.

Contractor is liable for damage done to either

CITY OF MASSILLON OHIO			
AKRON ST. STORM SEWER			
APPROVED BY	DEPT. OF PUBLIC SERVICE		
DR. BY - W.W.D.	Engineering Department		
CK BY -	Scale	Hor. 1" = 50'	Ver. 1" = 5'
	JAN 7, 1927	AKRON ST. B. & P. 27-28	2
	File No. 5E. 214	Acc. No. 767	2