


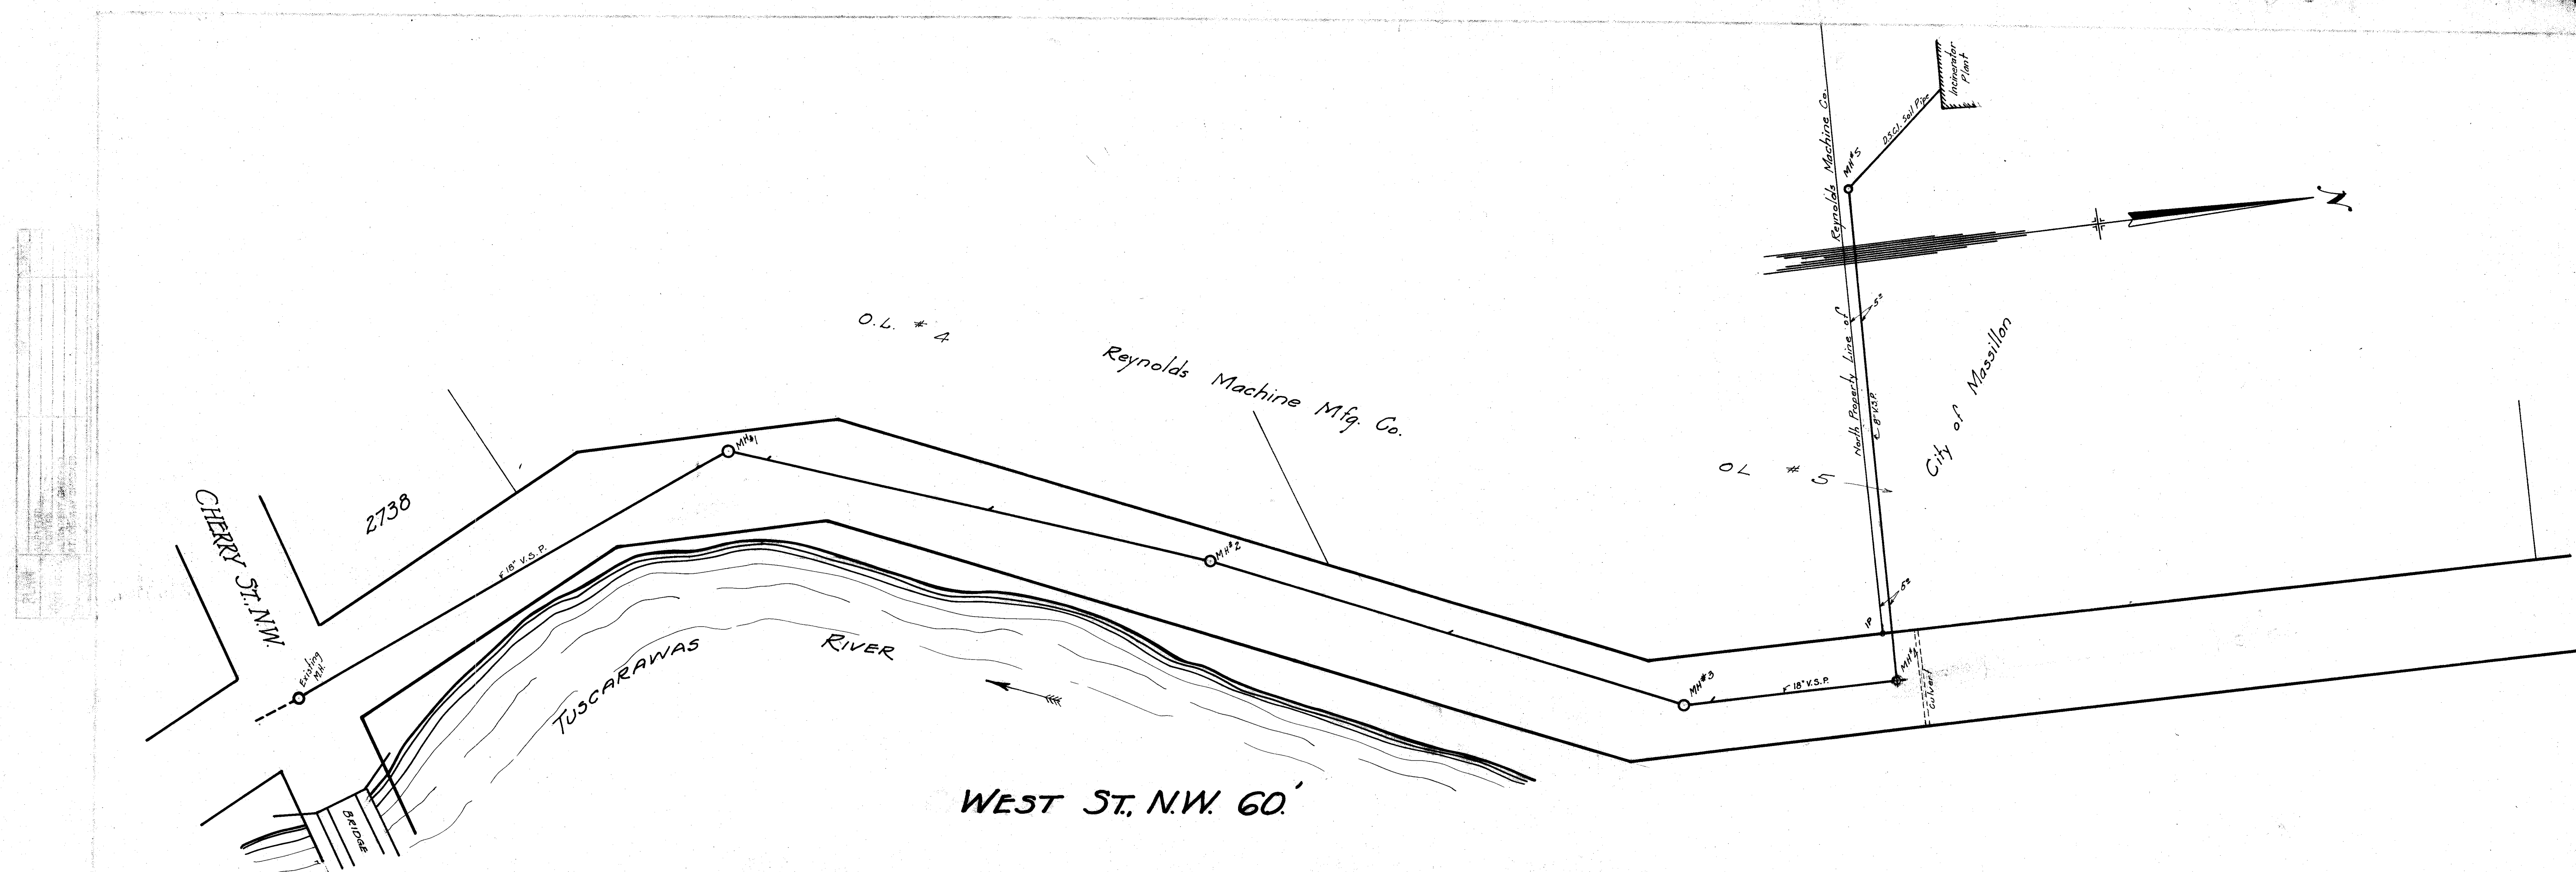



NOTE: This sewer has to be put in to meet road conditions.

6" Wyes on 18" Pipe

8" Sewer to be put in on a slender base, well tamped; also to be covered 12" above top of pipe, for protection against breakage.

BM: SW. Abutment, high spot, Cherry Street Bridge, Elev. = 87.55

Hyd. on West St. N.W. 300' North of Cherry St. N.W., Elev. = 83.06

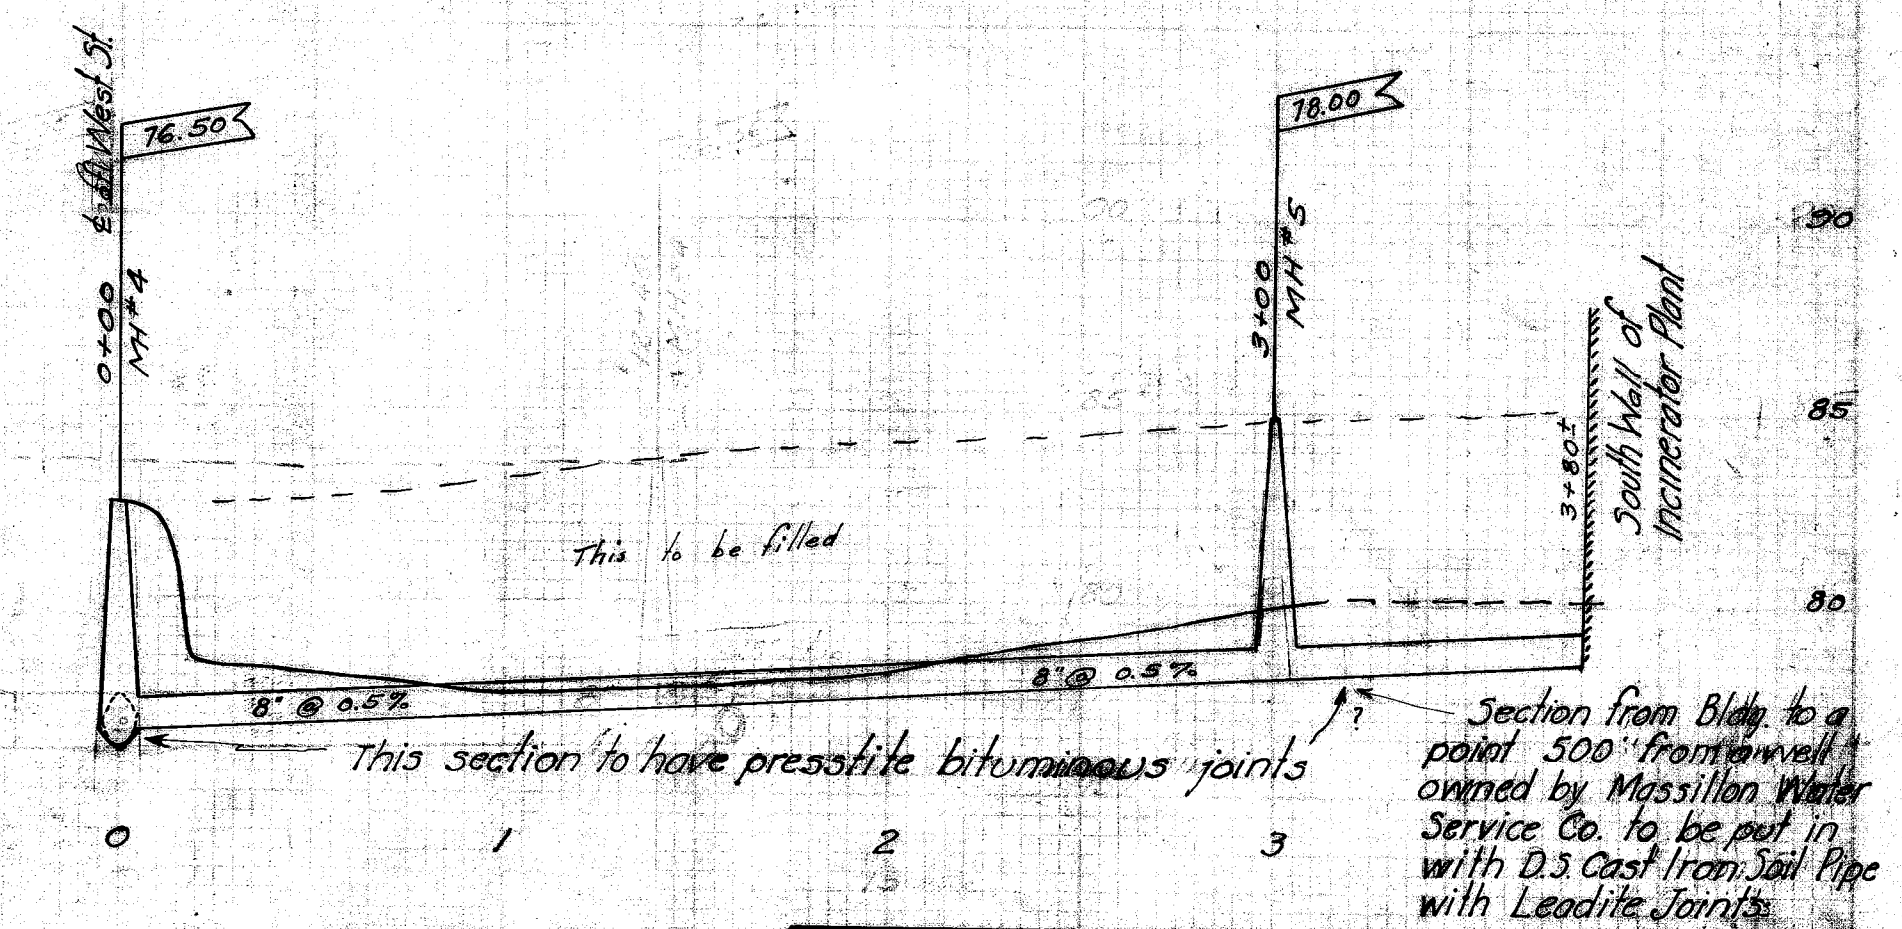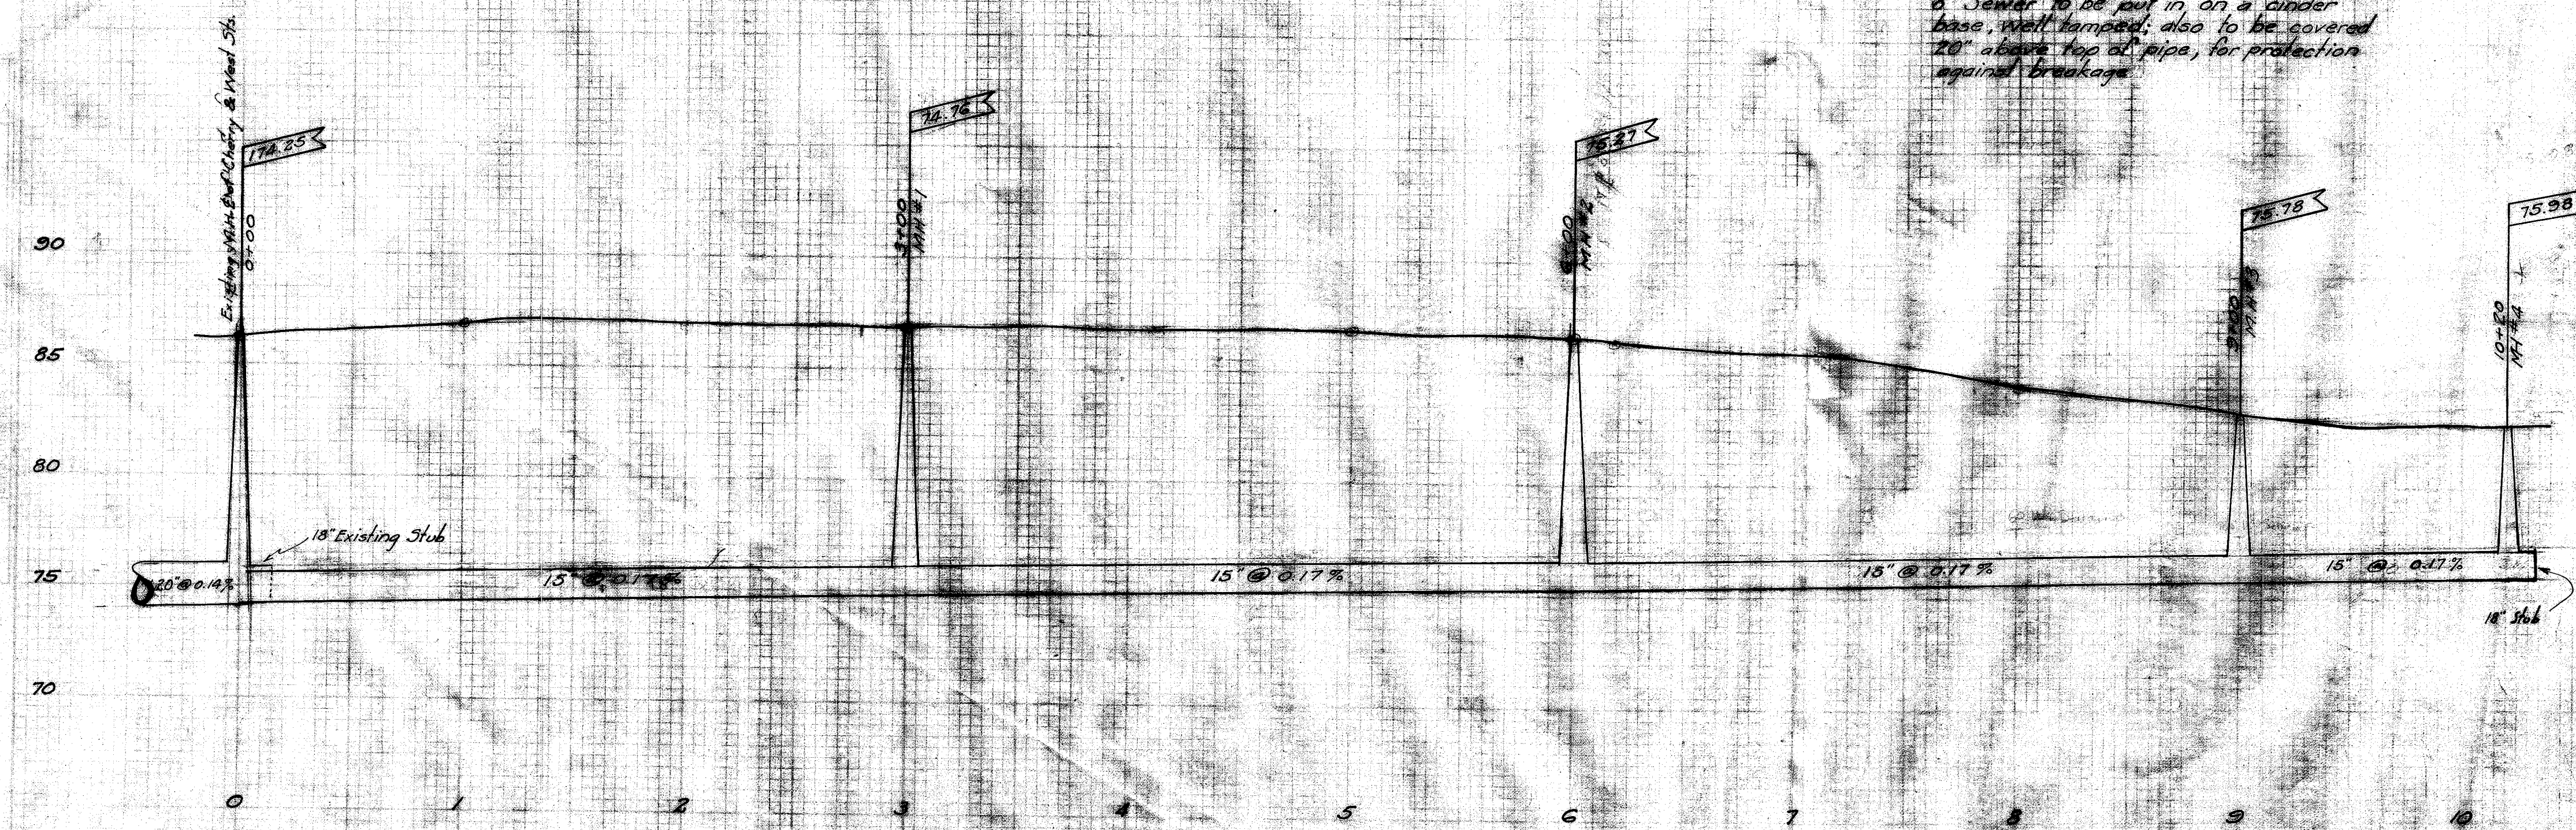

CITY OF MASSILLON, OHIO	
WEST ST. NW, SANITARY SEWER	
FROM CHERRY ST. NW, NORTH 1240 FEET.	
APPROVED:	DEPT. OF PUBLIC SERVICE
CITY ENGINEER	ENGINEERING DIVISION
Dr. by G.C. Wallace	Scale: 1" = 50'
EX. by	Feb. 4th 1921 NO. 65-P. 3

FILE No. 3E 220
Acc No 787