

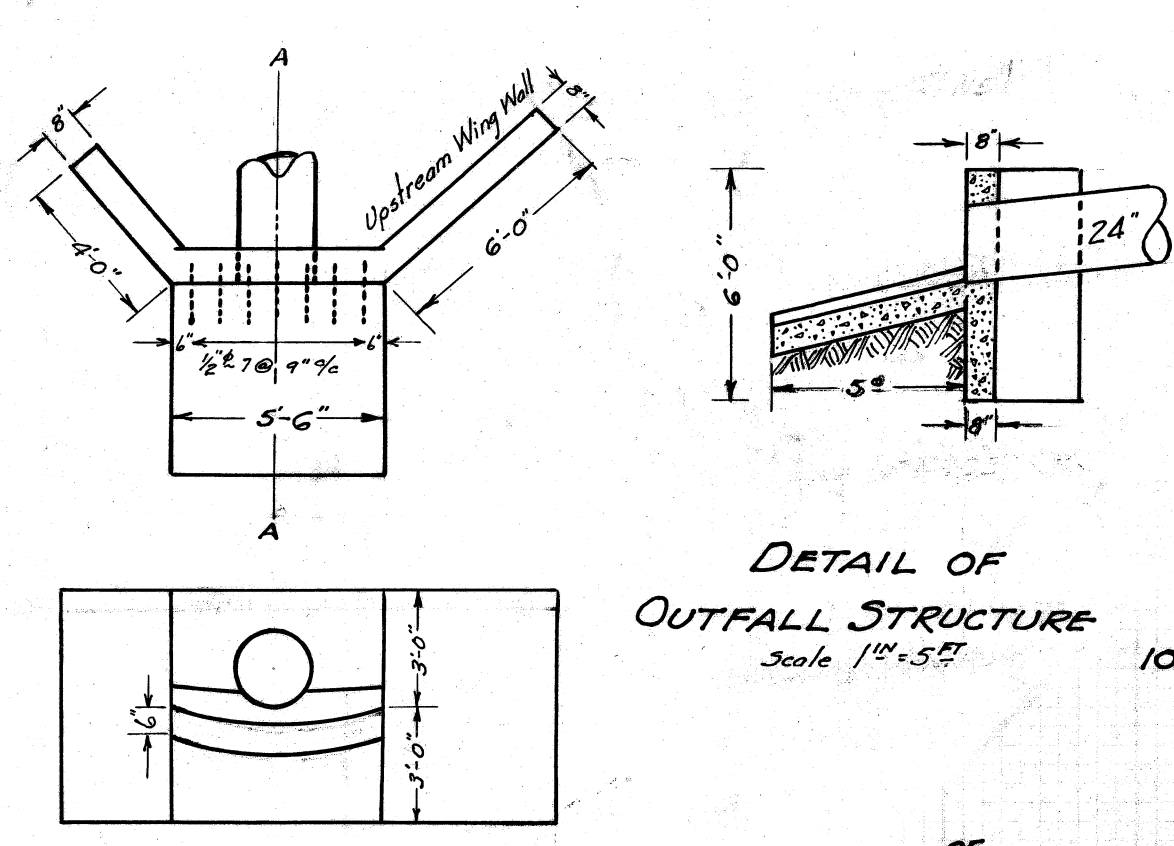


M^cKINLEY AVE., S.W.

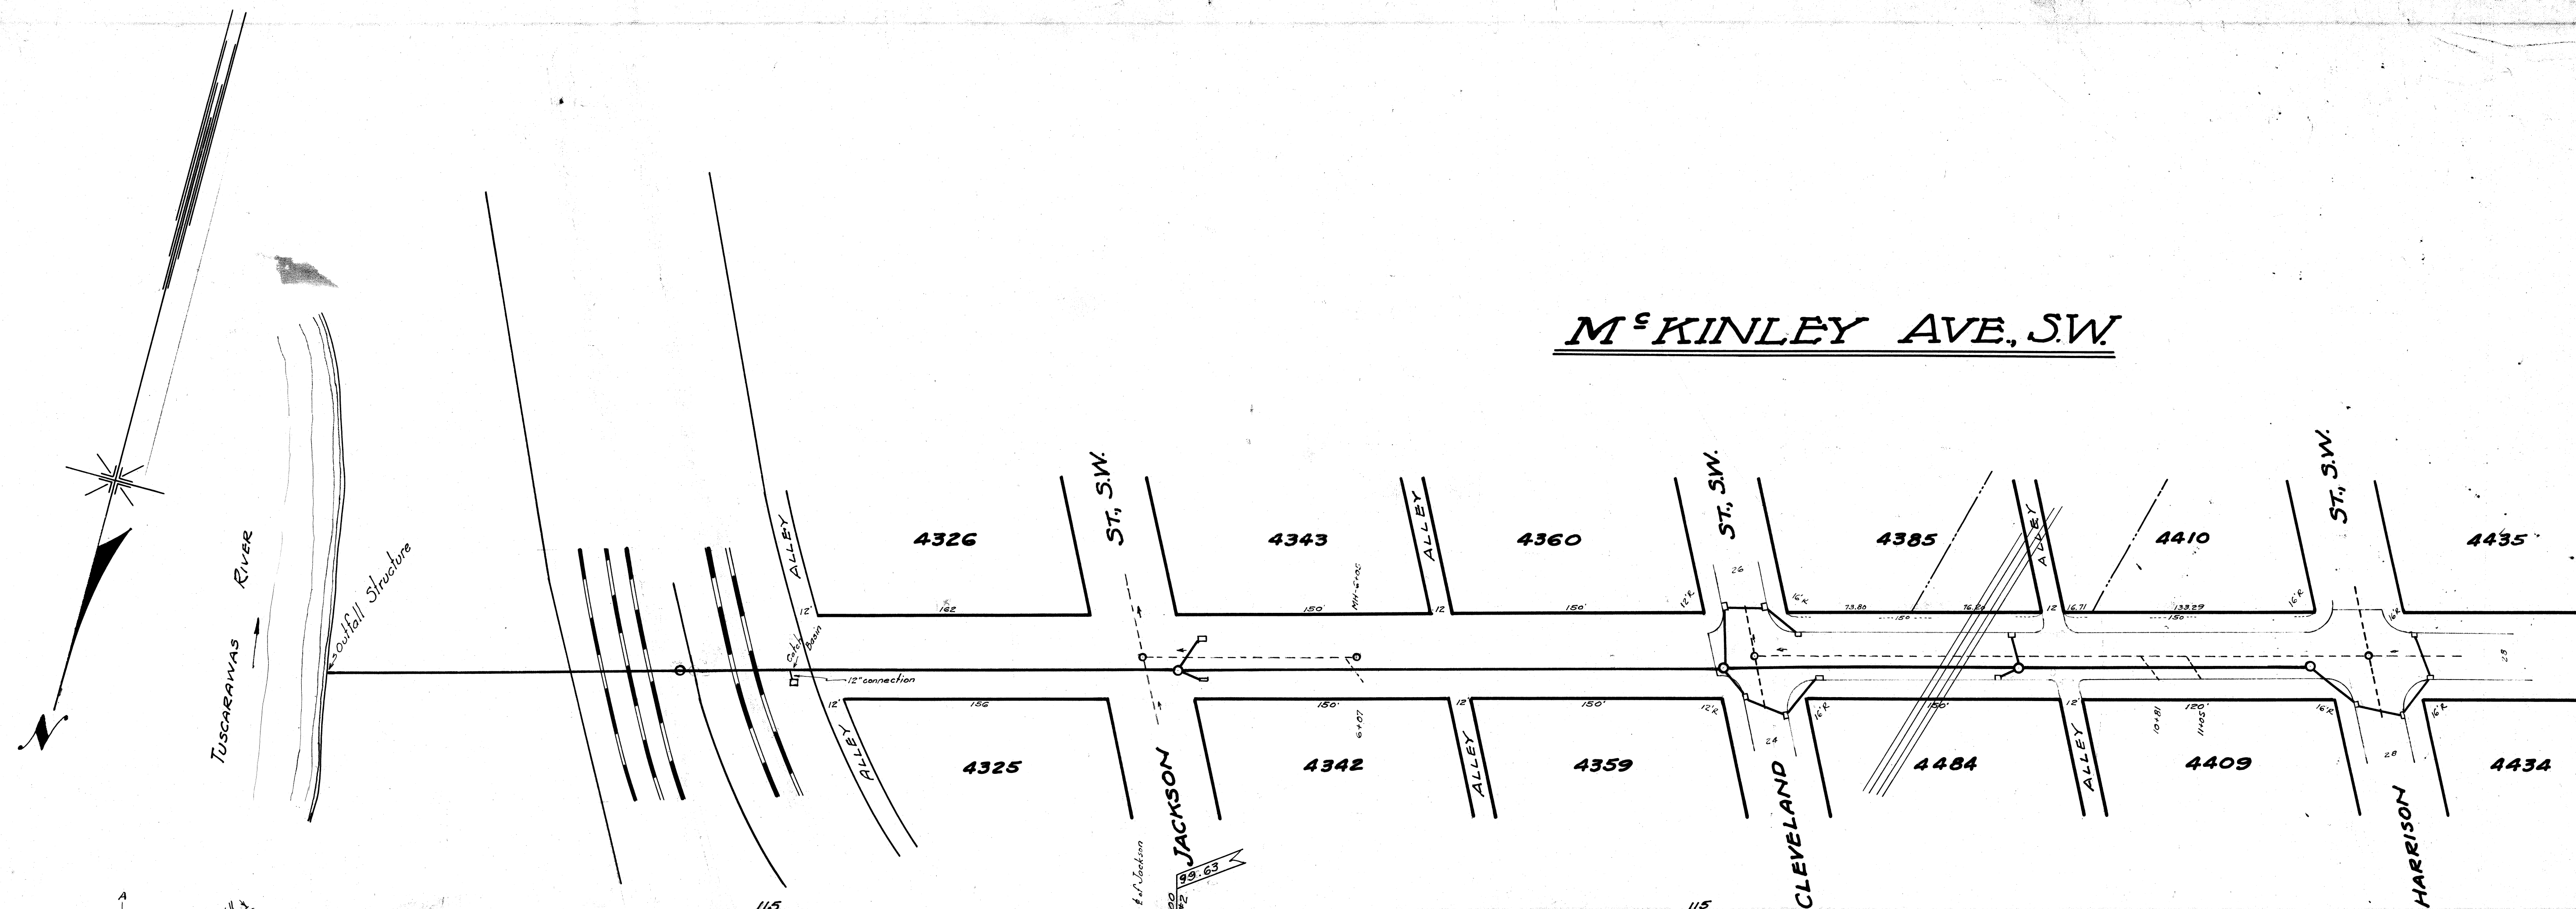

B.M. - Cross on walk N.E. Corner of McKinley Ave and Cleveland St., S.W. Elev. = 114.33
 Pipe west of stone fnd. east of W. & L.E. Tracks Elev. = 82.80

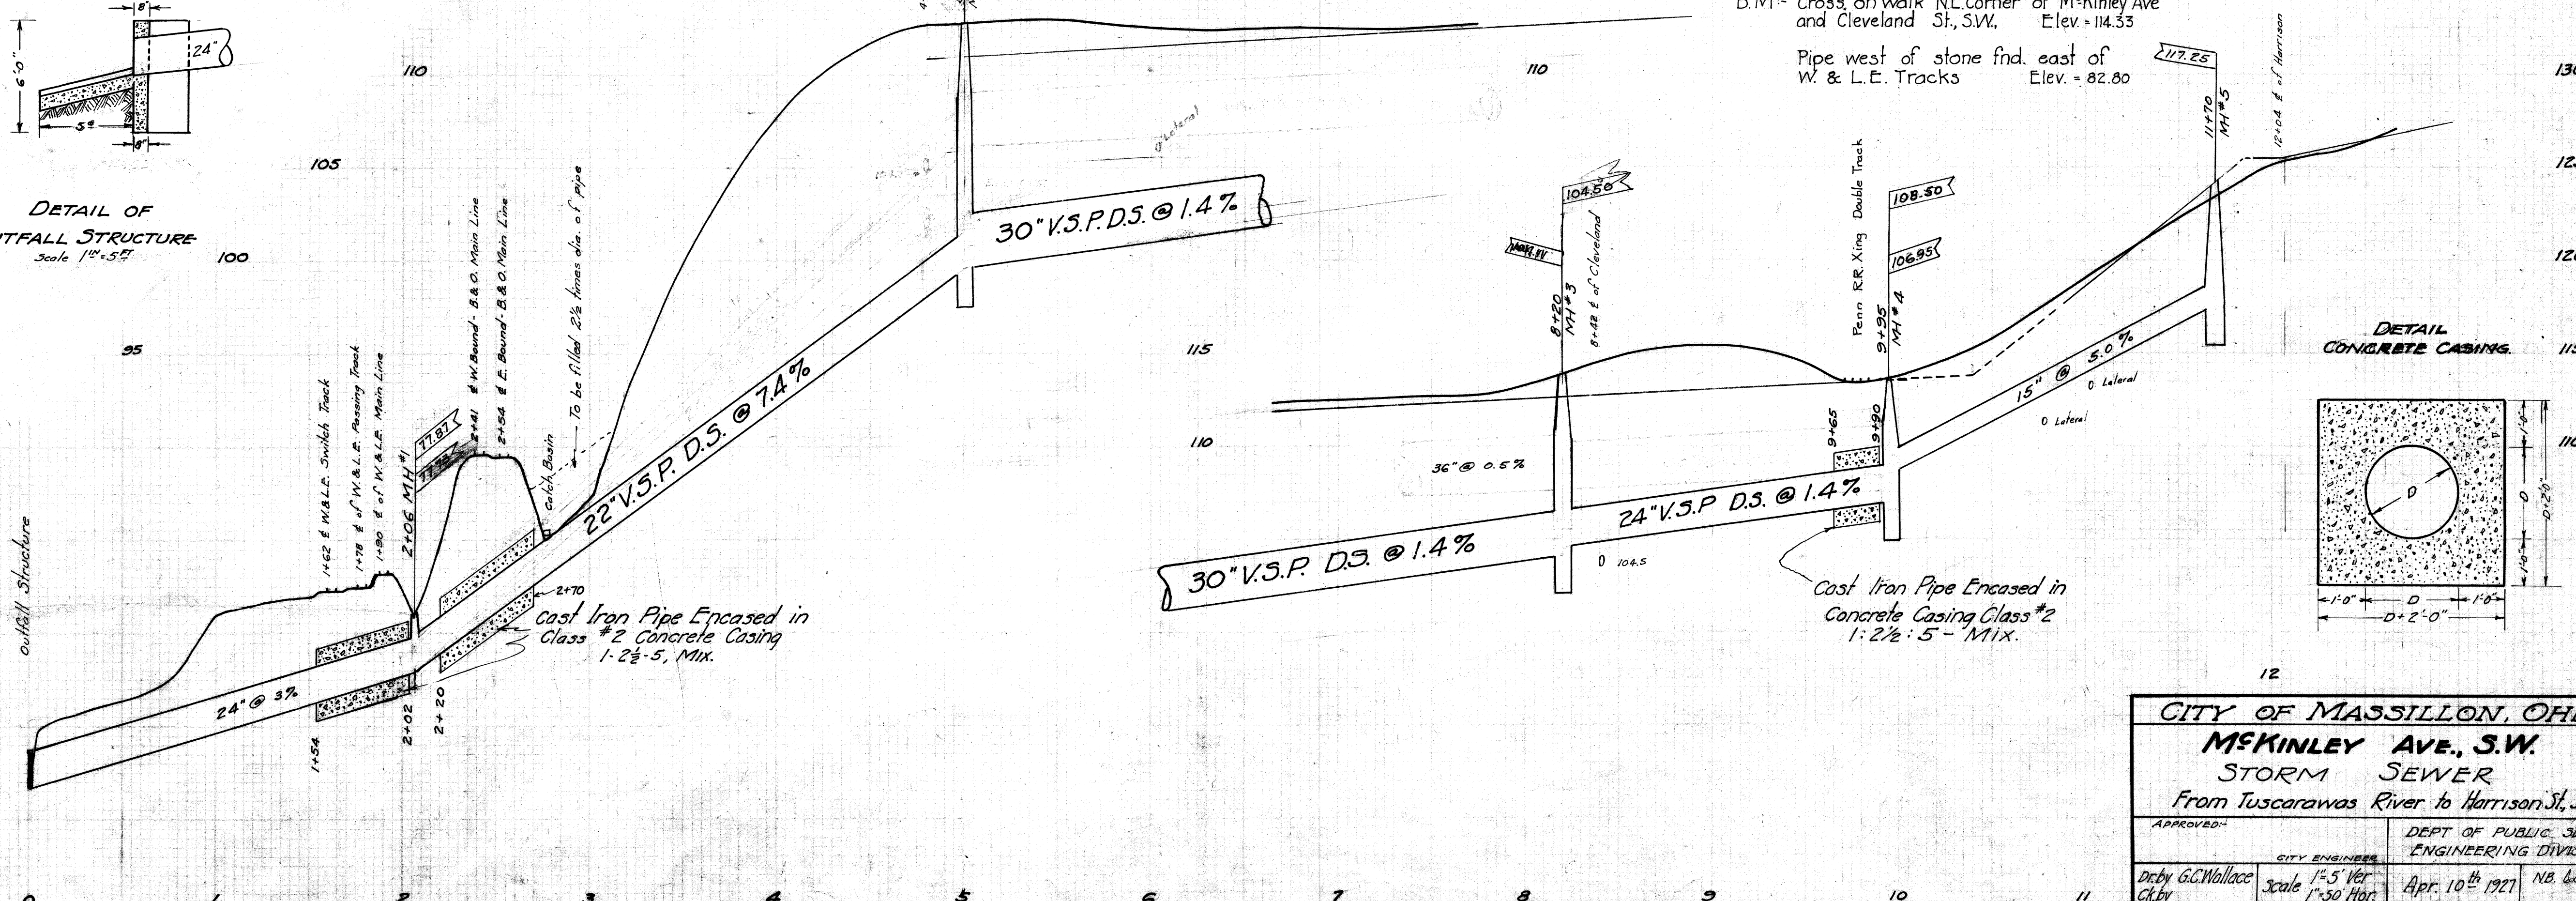

CITY OF MASSILLON, OHIO			
M ^c KINLEY AVE., S.W.			
STORM SEWER			
From Tuscarawas River to Harrison St., S.W.			
APPROVED:		DEPT. OF PUBLIC SERVICES	
CITY ENGINEER		ENGINEERING DIVISION	
Dirby G.C. Wallace	Scale 1" = 5' Ver 1" = 50' Hor.	Apr. 10 th 1927	NB. 68 P. 234
FILE No. SE 223			
Acc No 824			